




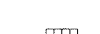

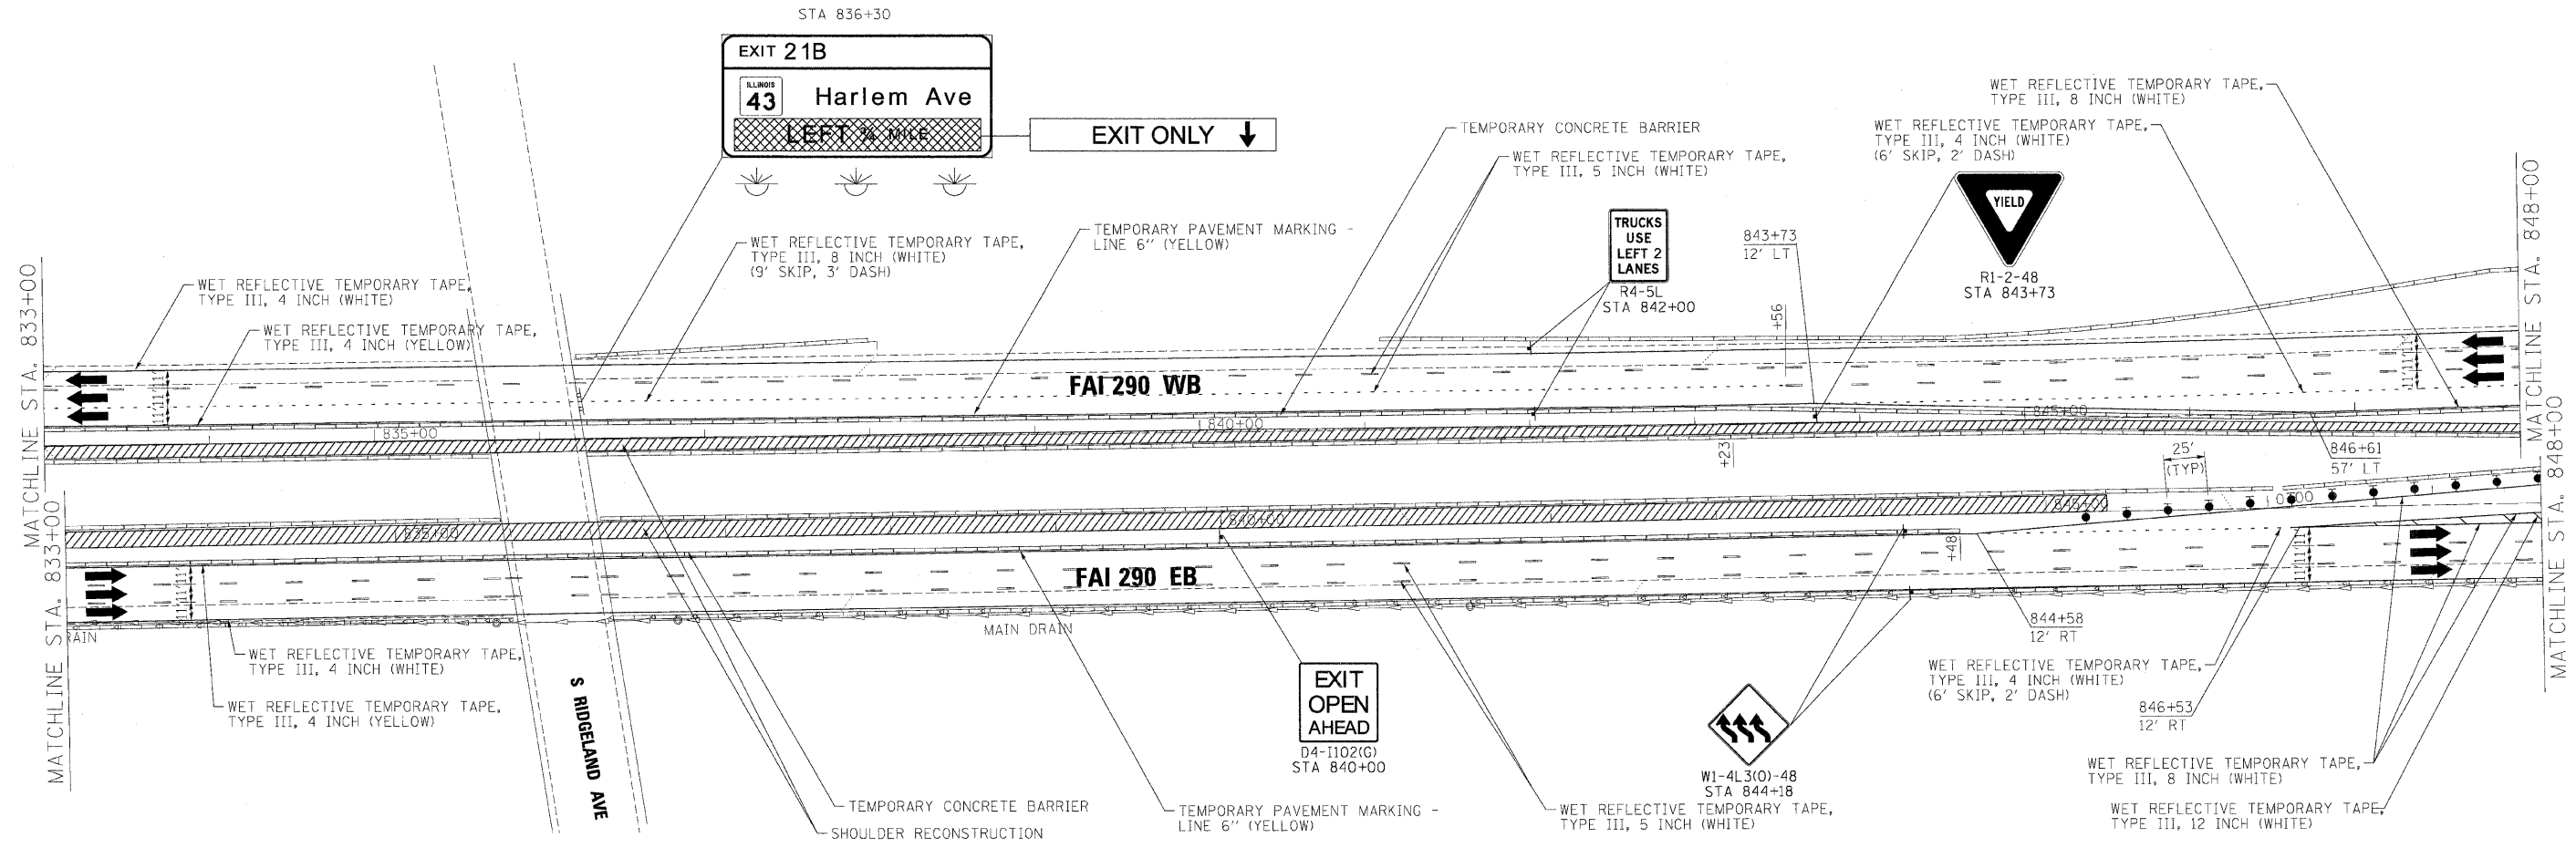


**LEGEND:**

-  TEMPORARY SIGN PANELS
-  WORK ZONE
-  TRAFFIC ARROW
-  FLASHING ARROW BOARD
-  TYPE II BARRICADES, DRUMS, OR VERTICAL PANEL W/ STEADY BURNING MONODIRECTIONAL LIGHT
-  TEMPORARY IMPACT ATTENUATORS
-  TEMPORARY CONCRETE BARRIER PLACEMENT OR RELOCATION



**NOTE:**  
COMPLETE SHOULDER RECONSTRUCTION  
BY IMPLEMENTING STANDARD 701411-06  
AT RAMPS

FILE NAME = ...\\nrc\in\ABC\C2_290_maintenance\ST.2.38.dgn	DESIGNED - AJP	REVISED -	<b>benesch</b>	<b>STATE OF ILLINOIS DEPARTMENT OF TRANSPORTATION</b>	<b>MAINTENANCE OF TRAFFIC PLAN - STAGE 2</b>	F.A.I. RTE. 290	SECTION (3131, ETC., 3435)RS-6	COUNTY COOK	TOTAL SHEETS 215	SHEET NO. 95			
USER NAME = jnojewski	DRAWN - TMB	REVISED -				SCALE: 1"=50'	SHEET NO. 41 OF 50 SHEETS	STA. TO STA.	FED. ROAD DIST. NO. ILLINOIS FED. AID PROJECT				
CHECKED - JJT	DATE - 1/25/10	REVISED -											
PLOT DATE = 1/25/2010													