

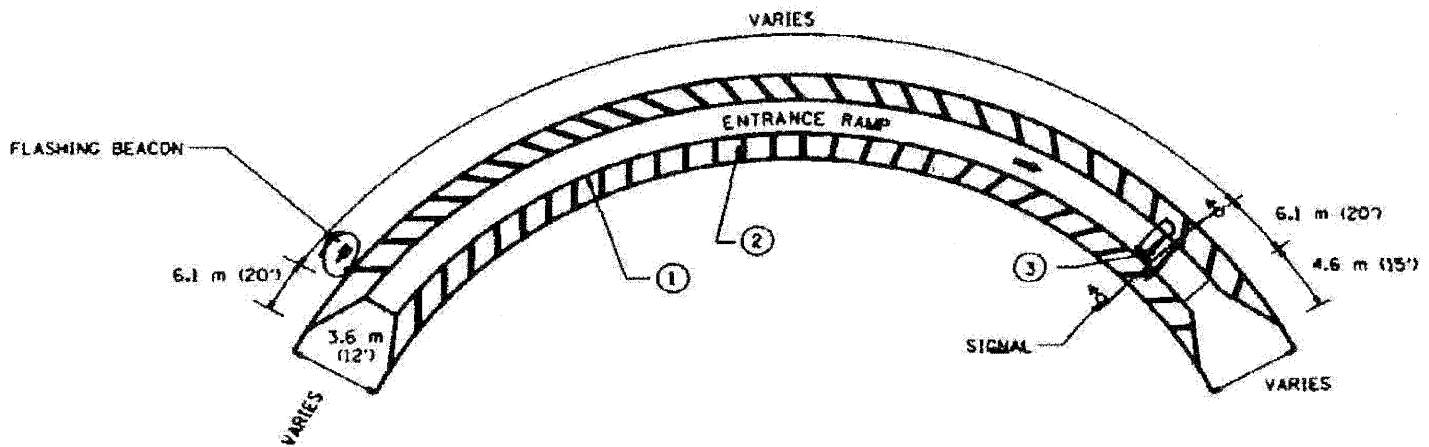


|                     |                           |        |              |           |
|---------------------|---------------------------|--------|--------------|-----------|
| F.A.I. RTE.         | SECTION                   | COUNTY | TOTAL SHEETS | SHEET NO. |
| STA.                | TO STA.                   |        |              |           |
| FED. ROAD DIST. NO. | ILLINOIS FED. AID PROJECT |        |              |           |

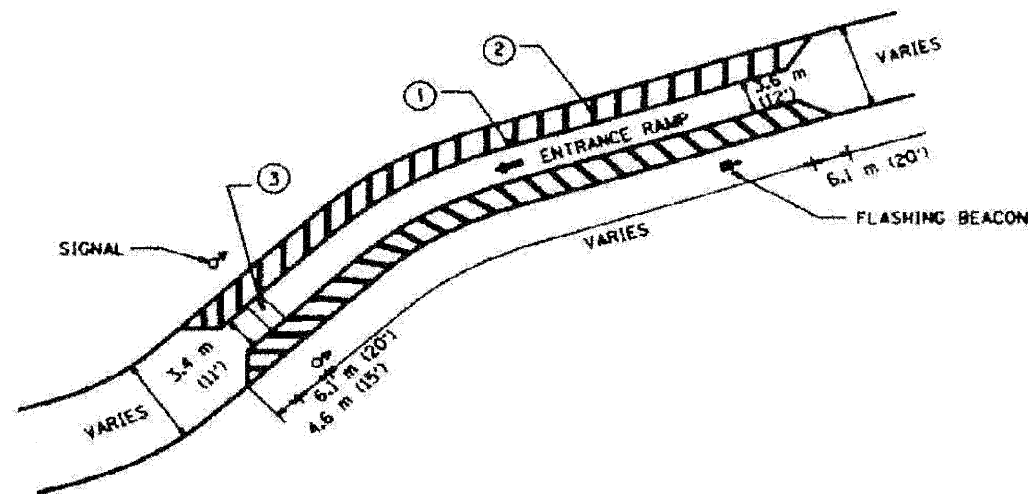

FRONTAGE ROAD

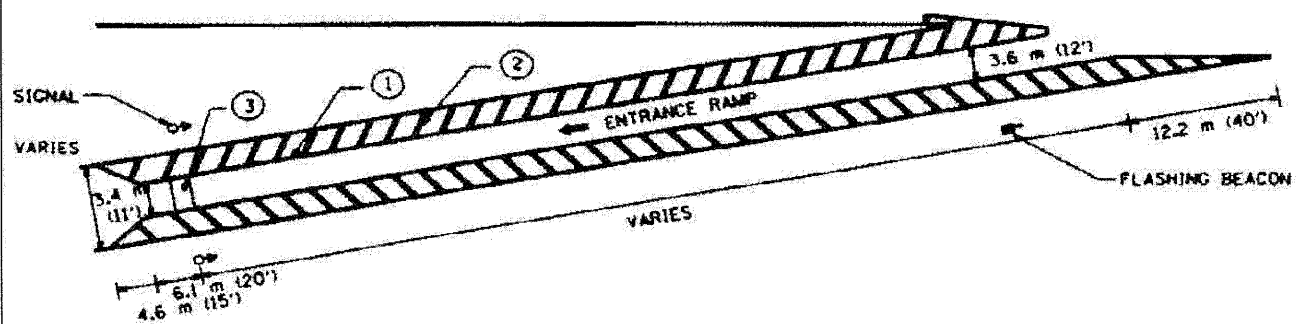

PAVIMENT MARKING

- ① 305 mm (12") WHITE CHANNEL MARKINGS
- ② 203 mm (8") WHITE CROSS-HATCHING AT 3.05 m (10') INTERVALS
- ③ 609 mm (24") WHITE STOP BAR CENTERED BETWEEN SIGNALS

| REVISIONS |      |
|-----------|------|
| NO.       | DATE |
|           |      |
|           |      |
|           |      |
|           |      |
|           |      |

ILLINOIS DEPARTMENT OF TRANSPORTATION  
TRAFFIC SYSTEMS CENTER  
**TYPICAL RAMP  
METERING STRIPING**  
SCALE: NONE  
DATE: 8-22-14  
DRAWN BY: C.J.  
CHECKED BY: A.L.

TRAFFIC SYSTEMS CENTER (TY-1TSC-500#1)

|                       |                |           |
|-----------------------|----------------|-----------|
| FILE NAME =           | DESIGNED - OHT | REVISED - |
| USER NAME = tblank    | DRAWN - TMB    | REVISED - |
| PLOT DATE = 1/25/2010 | CHECKED - MPM  | REVISED - |
|                       | DATE - 1/25/10 | REVISED - |

**benesch**

STATE OF ILLINOIS  
DEPARTMENT OF TRANSPORTATION

TRAFFIC SYSTEMS CENTER  
DETAIL SHEETS

SCALE: N.T.S. SHEET NO. 15 OF 17 SHEETS STA. TO STA.

|                     |                       |        |                           |           |
|---------------------|-----------------------|--------|---------------------------|-----------|
| F.A.I. RTE.         | SECTION               | COUNTY | TOTAL SHEETS              | SHEET NO. |
| 290                 | (313), ETC., 3435RS-6 | COOK   | 215                       | 197       |
| FED. ROAD DIST. NO. |                       |        | ILLINOIS FED. AID PROJECT |           |
|                     |                       |        | CONTRACT NO. 60K10        |           |