


TRAFFIC SIGNAL LEGEND

	PROPOSED	EXISTING
DETECTOR LOOP		
SIGNAL HEAD		
G.S. CONDUIT IN TRENCH OR PUSHED		
SIGNAL HEAD WITH BACKPLATE		
RACEWAY FOR MAGNETIC DETECTOR, TYPE I OR II		
VEHICLE DETECTOR, NON-COMPENSATED MAGNETIC TYPE		

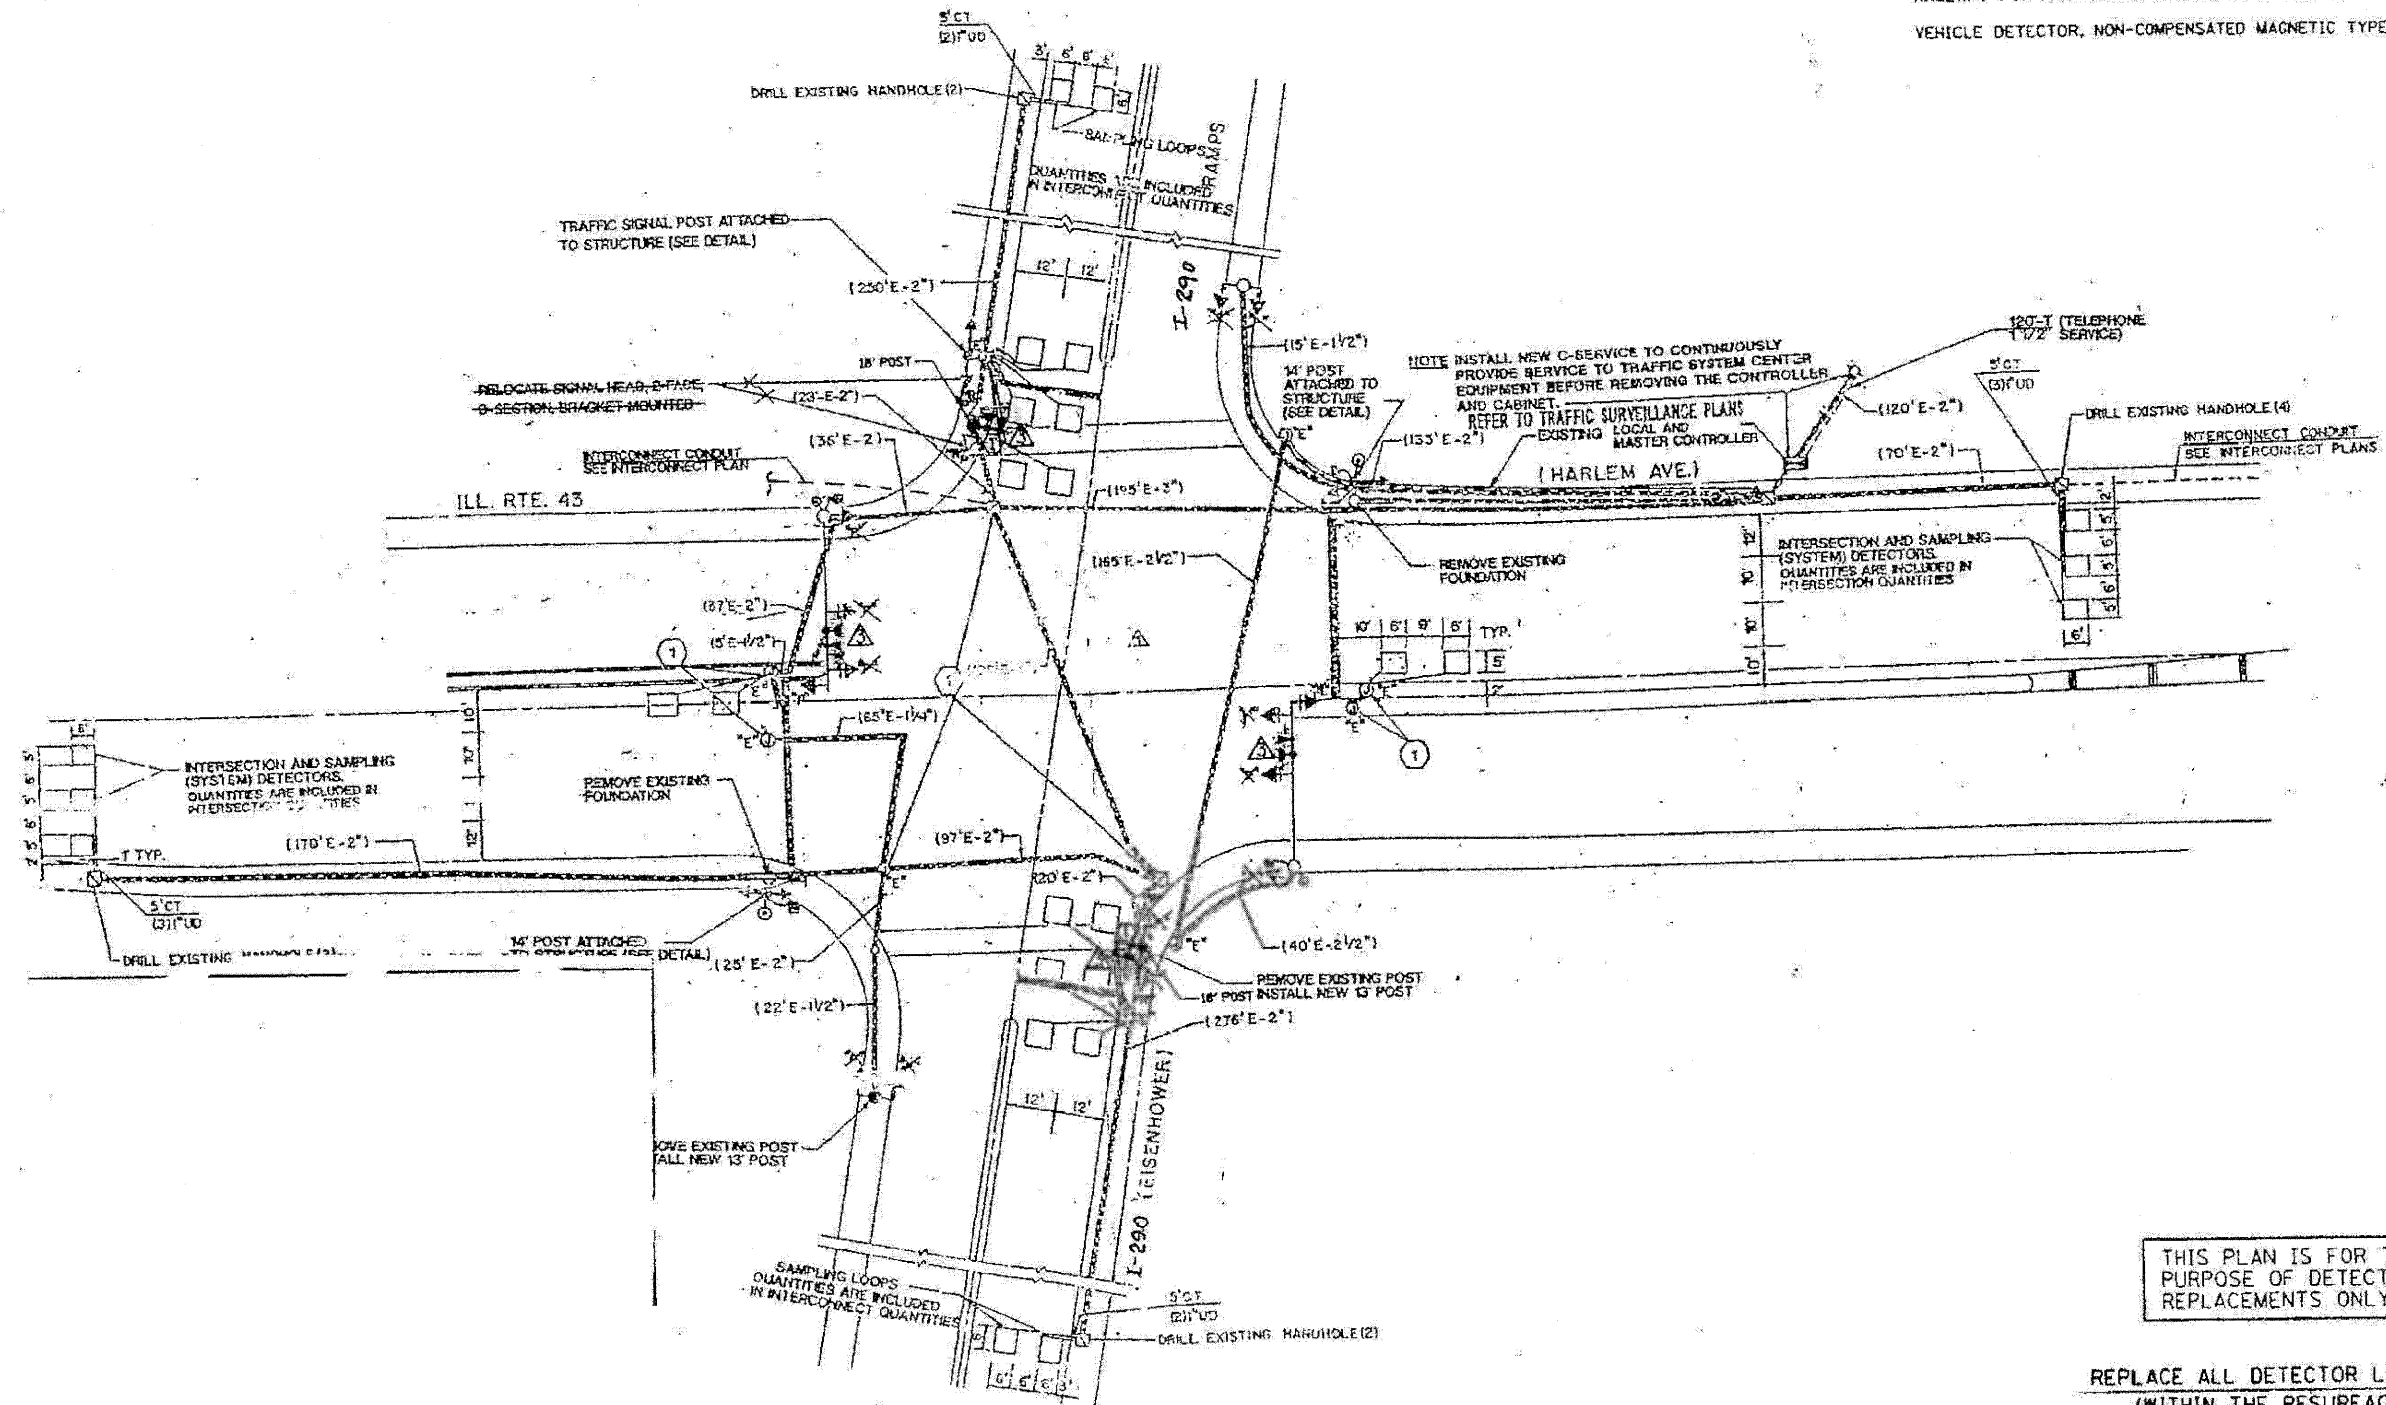

THIS PLAN IS FOR THE SOLE PURPOSE OF DETECTOR LOOP REPLACEMENTS ONLY

REPLACE ALL DETECTOR LOOPS AS SHOWN (WITHIN THE RESURFACING LIMITS)

FILE NAME =	DESIGNED - GHT	REVISED -		STATE OF ILLINOIS DEPARTMENT OF TRANSPORTATION	DISTRICT ONE - DETECTOR LOOP REPLACEMENT I-290 (CENTER RAMPS) @ ILL RTE 43	F.A.I. RTE.	SECTION	COUNTY	TOTAL SHEETS	SHEET NO.
...nprpln_ABC.C2.TS.DCT.17.dgn	DRAWN - TMB	REVISED -				290	(3131, ETC., 3435)RS-6	COOK	215	198
USER NAME = tblank	CHECKED - MPM	REVISED -				CONTRACT NO. 60K10				
PLOT DATE = 1/25/2010	DATE - 1/25/10	REVISED -				FED. ROAD DIST. NO. ILLINOIS FED. AID PROJECT				
		SCALE: N.T.S.				SHEET NO. 16 OF 17 SHEETS		STA. TO STA.		