

NOTE:
 MAINLINE PAVING TO
 EXTEND 1' ONTO HMA
 SHOULDERS. SEE TYPICAL
 SECTIONS.

POLYMERIZED HOT-MIX ASPHALT SURFACE COURSE,
 STONE MATRIX ASPHALT, N80, 2"
 POLYMERIZED HOT-MIX ASPHALT BINDER COURSE,
 STONE MATRIX ASPHALT, N80, 2"
 HOT-MIX ASPHALT SURFACE REMOVAL, 4"

HOT-MIX ASPHALT SURFACE COURSE,
 MIX "D", N70, 1-1/2"
 HOT-MIX ASPHALT BINDER COURSE,
 IL-19.0, N70, 2-1/4"
 HOT-MIX ASPHALT SURFACE REMOVAL, 3-3/4"


HOT-MIX ASPHALT SURFACE COURSE,
 MIX "D", N70, 1-1/2"
 HOT-MIX ASPHALT BINDER COURSE,
 IL-19.0, N70, 2-1/4"
 HOT-MIX ASPHALT SURFACE REMOVAL, 3-1/4"
 END AUXILIARY LANE RESURFACING
 STA 0+00

HOT-MIX ASPHALT SURFACE COURSE,
 MIX "D", N70, 1-1/2"
 HOT-MIX ASPHALT BINDER COURSE,
 IL-19.0, N70, 2-1/4"
 HOT-MIX ASPHALT SURFACE REMOVAL, 3-3/4"

POLYMERIZED HOT-MIX ASPHALT SURFACE COURSE,
 STONE MATRIX ASPHALT, N80, 2"
 POLYMERIZED HOT-MIX ASPHALT BINDER COURSE,
 STONE MATRIX ASPHALT, N80, 2"
 HOT-MIX ASPHALT SURFACE REMOVAL, 4"

BEGIN AUXILIARY LANE RESURFACING
 STA 15+25

HOT-MIX ASPHALT SURFACE COURSE,
 MIX "D", N70, 1-1/2"
 HOT-MIX ASPHALT BINDER COURSE,
 IL-19.0, N70, 2-1/4"
 HOT-MIX ASPHALT SURFACE REMOVAL, 3-1/4"

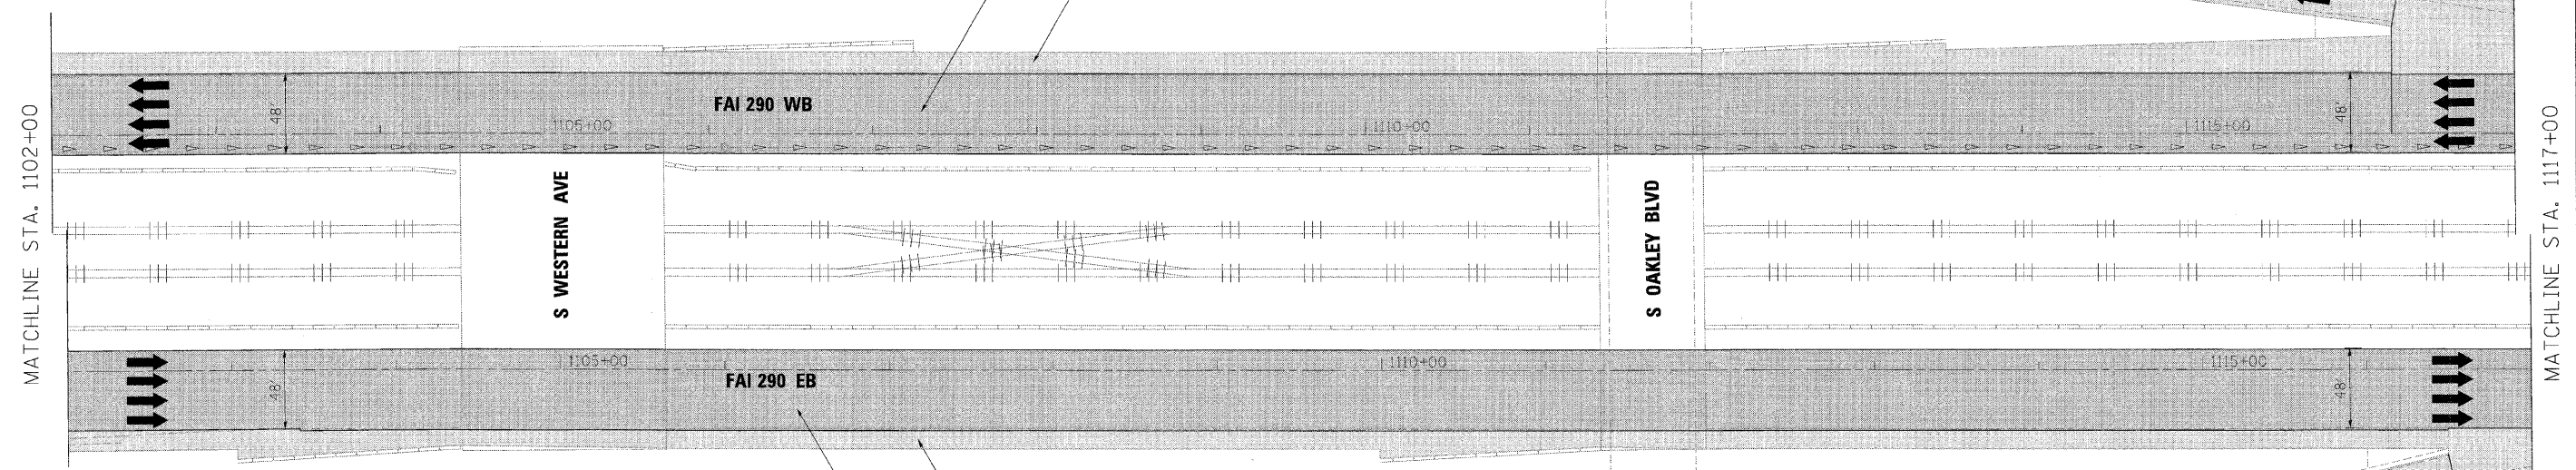

FILE NAME =	DESIGNED - CAG	REVISED -
...p\p\In_ABC_C3_290_plen.17.dgn	DRAWN - DMS	REVISED -
USER NAME = jmajewski	CHECKED - CAR	REVISED -
PLOT DATE = 1/25/2010	DATE - 1/25/10	REVISED -

benesch

**STATE OF ILLINOIS
 DEPARTMENT OF TRANSPORTATION**

**ROADWAY PLAN
 STA 1102+00 TO STA 1117+00**
 SCALE: 1"=50' SHEET NO. 3 OF 10 SHEETS STA. TO STA.

F.A.I. RTE.	SECTION	COUNTY	TOTAL SHEETS	SHEET NO.
290	(2525, ETC., 2727)RS-B	COOK	201	41
CONTRACT NO. 60K11				
FED. ROAD DIST. NO. ILLINOIS FED. AID PROJECT				