



TYPICAL ENTRANCE AND EXIT

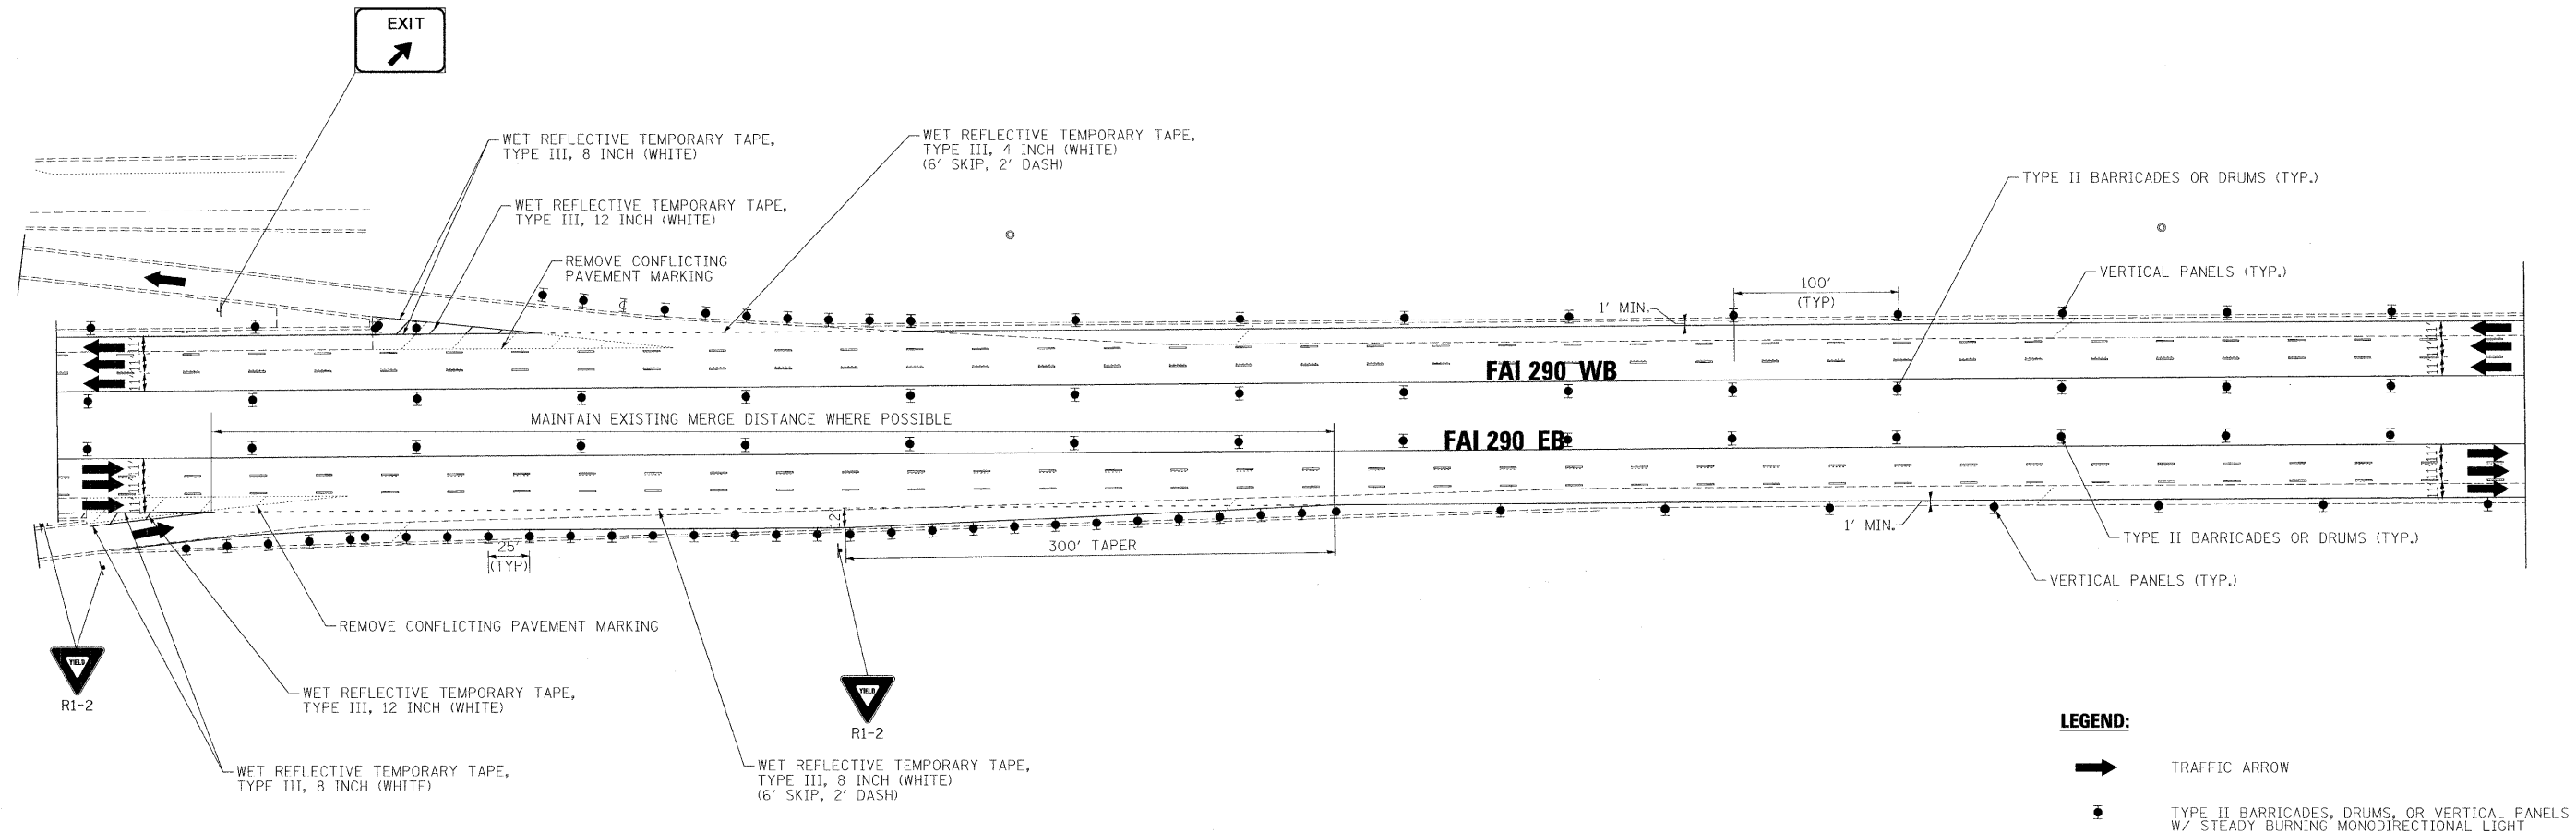

ACCIDENT INVESTIGATION SITE

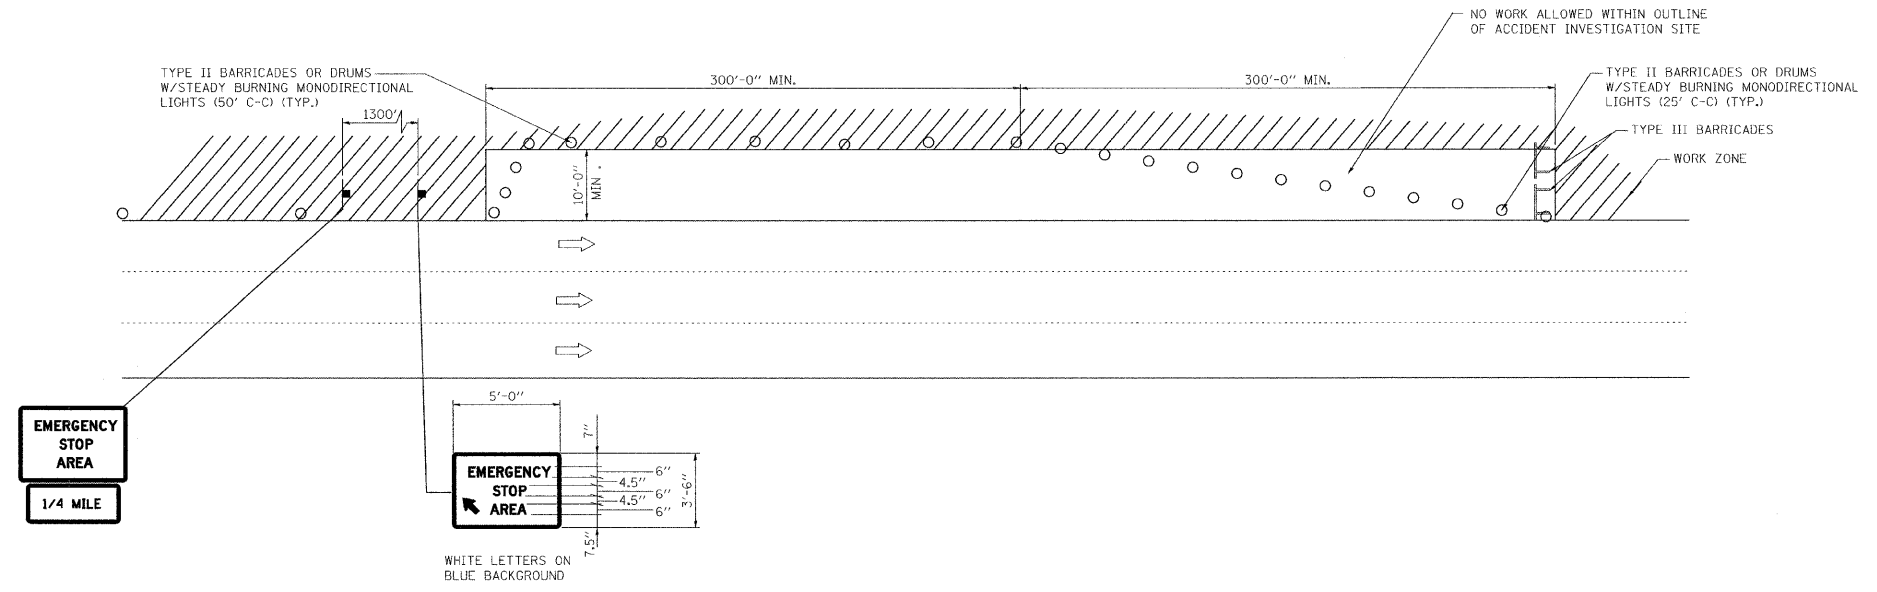

FILE NAME =	DESIGNED - AJP	REVISED -	benesch	STATE OF ILLINOIS DEPARTMENT OF TRANSPORTATION	MAINTENANCE OF TRAFFIC SHOULDER STAGING OPTION			F.A.I. RTE.	SECTION	COUNTY	TOTAL SHEETS	SHEET NO.
#FILE#	DRAWN - TMB	REVISED -			290	(2525, ETC., 2727RS-8	COOK	201	51			
USER NAME = #USER#	CHECKED - JJT	REVISED -			CONTRACT NO. 60K11							
PLOT DATE = #DATE#	DATE - 1/25/10	REVISED -			SCALE: N.T.S.	SHEET NO. 3 OF 44 SHEETS	STA.	TO STA.	FED. ROAD DIST. NO.	ILLINOIS FED. AID PROJECT		