

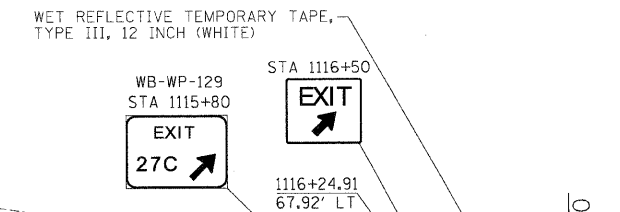


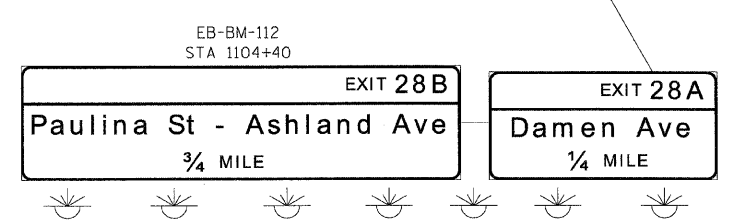

MATCHLINE STA. 1102+00  
MATCHLINE STA. 1102+00

MATCHLINE STA. 1117+00  
MATCHLINE STA. 1117+00

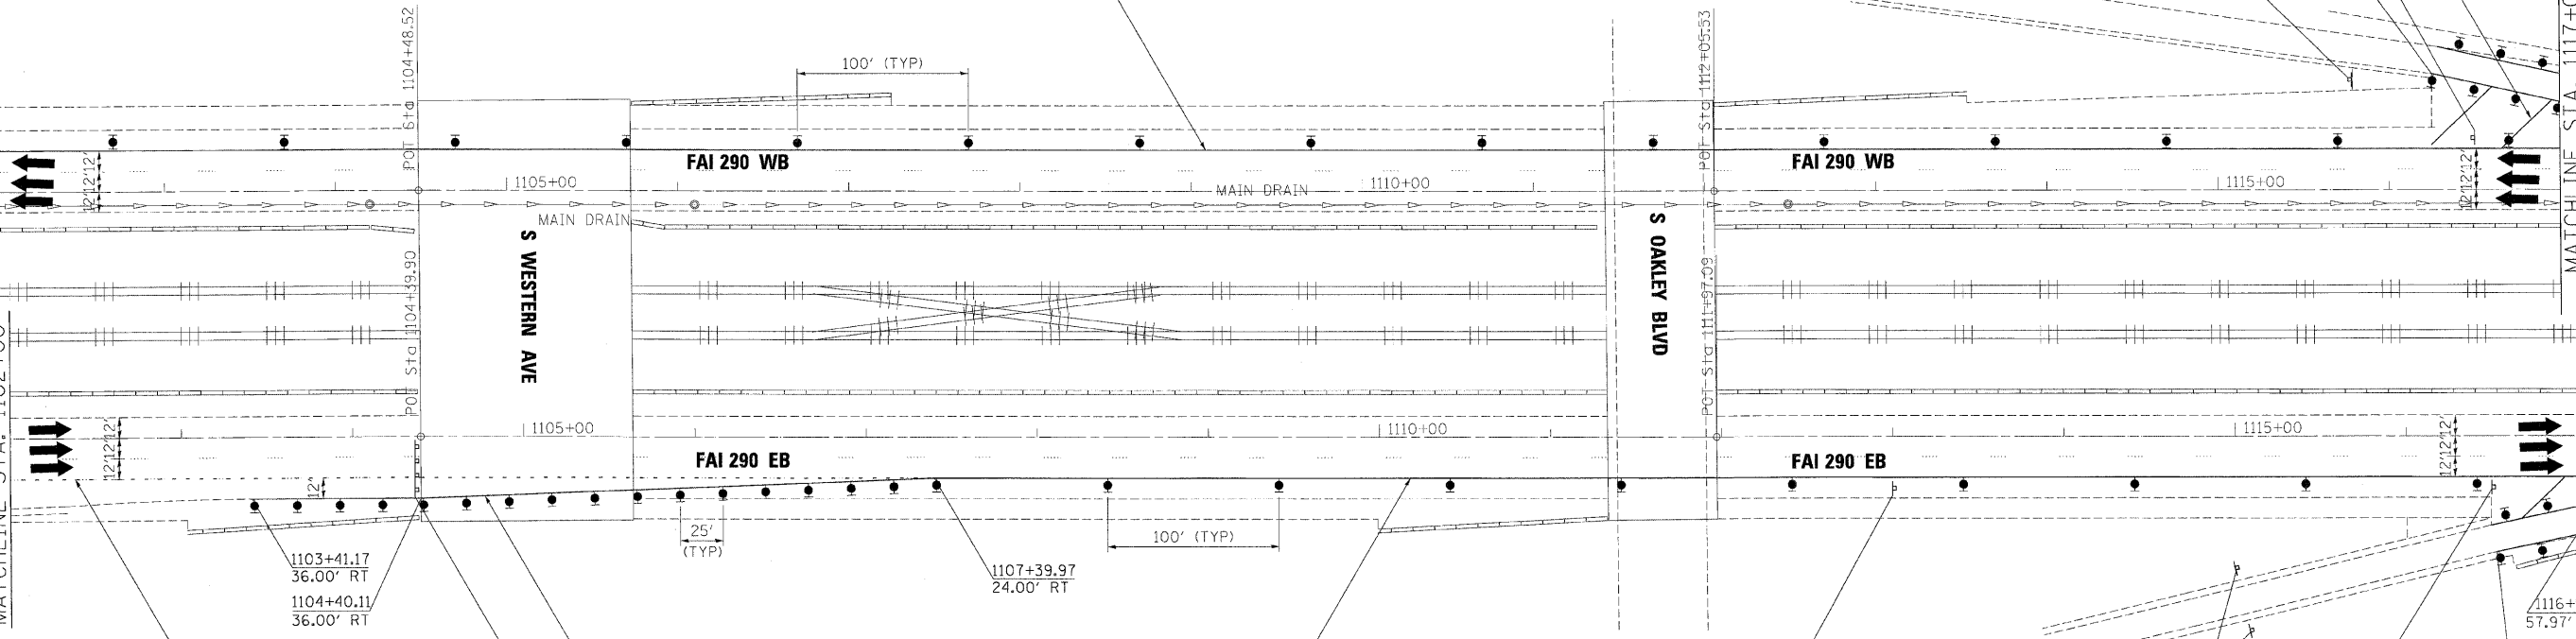

- LEGEND:**
- TEMPORARY SIGN PANELS
  - WORK ZONE
  - TRAFFIC ARROW
  - FLASHING ARROW BOARD
  - TYPE II BARRICADES, DRUMS, OR VERTICAL PANEL W/ STEADY BURNING MONODIRECTIONAL LIGHT
  - TEMPORARY IMPACT ATTENUATORS
  - TEMPORARY CONCRETE BARRIER PLACEMENT OR RELOCATION

FILE NAME =	DESIGNED - JJT	REVISED -
...\\ppl\in_arc\C3_290_mat_ST.1.17.dgn	DRAWN - TMB	REVISED -
USER NAME = jma_jowski	CHECKED - AJP	REVISED -
PLCT DATE = 1/25/2010	DATE - 1/25/10	REVISED -

**benesch**

**STATE OF ILLINOIS**  
**DEPARTMENT OF TRANSPORTATION**

**MAINTENANCE OF TRAFFIC**  
**PLAN - STAGE 1**

SCALE: 1"=50' SHEET NO. 8 OF 40 SHEETS STA. TO STA.

F.A.T. RTE.	SECTION	COUNTY	TOTAL SHEETS	SHEET NO.
290	(2525, ETC., 2727)RS-B	COOK	201	56
FED. ROAD DIST. NO.		ILLINOIS FED. AID PROJECT		