



WIRING DIAGRAM

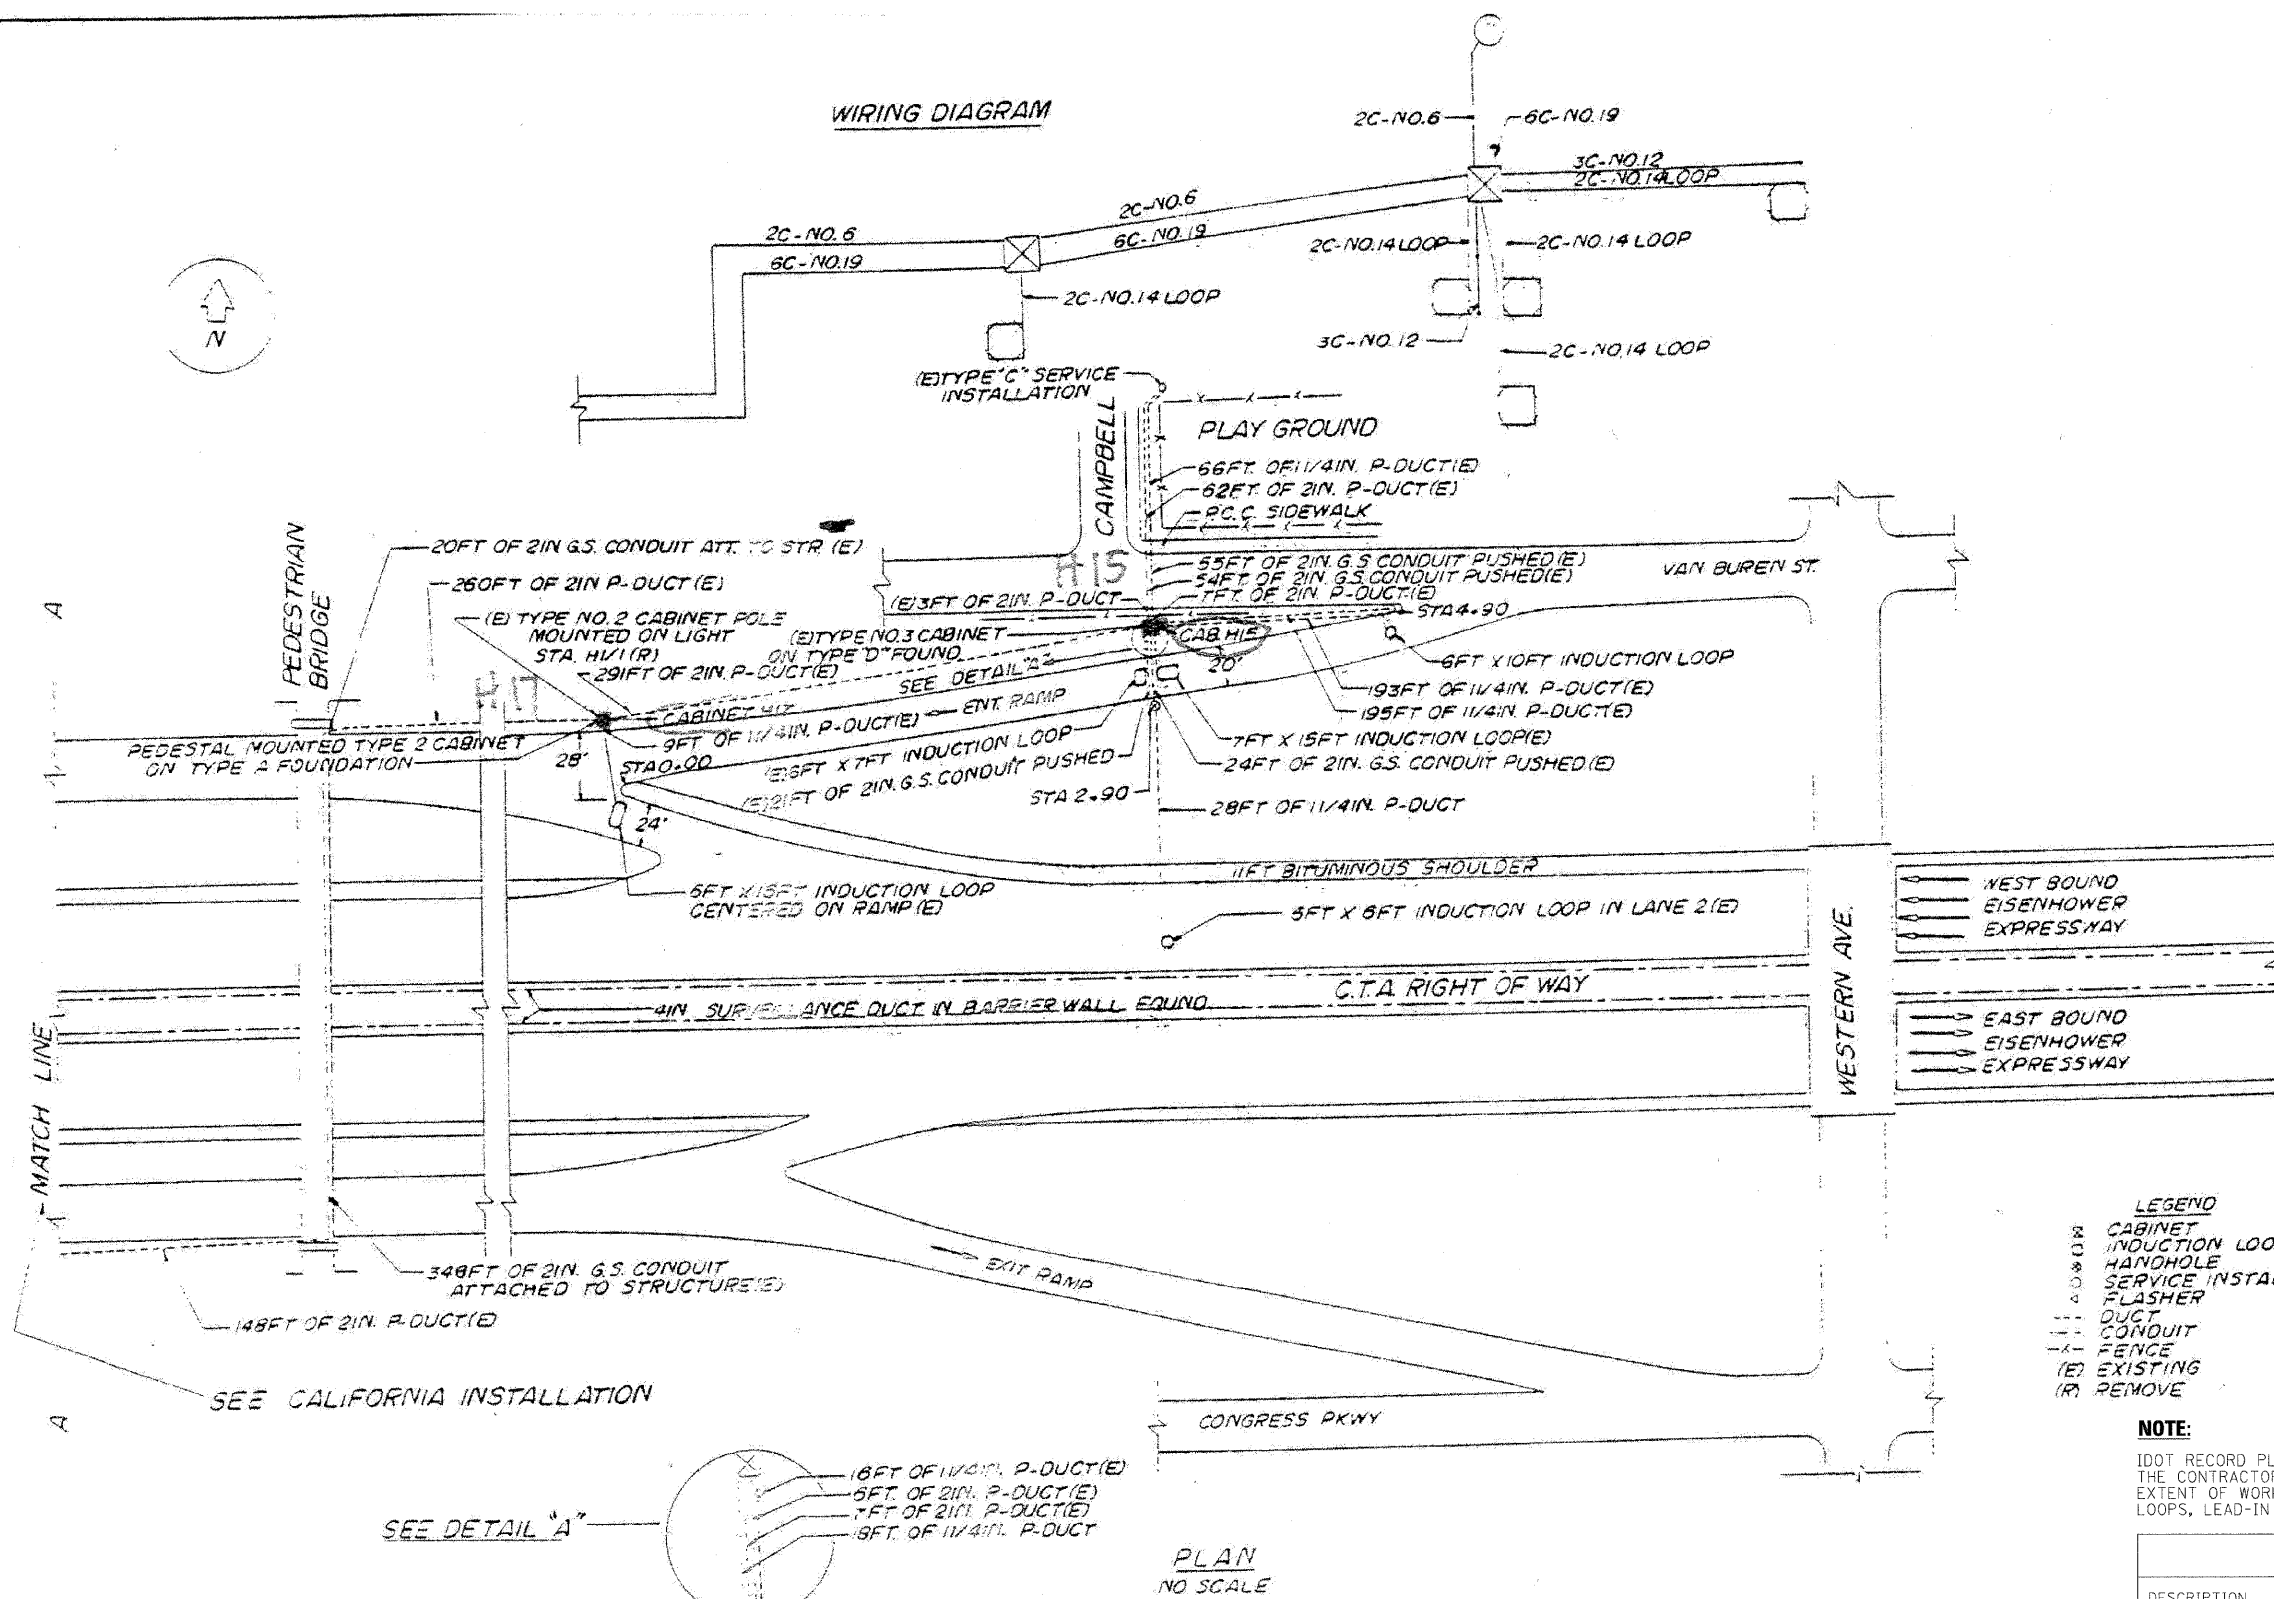

- LEGEND**
- CABINET
 - INDUCTION LOOP
 - HANDHOLE
 - SERVICE INSTALLATION
 - FLASHER
 - DUCT
 - CONDUIT
 - - - FENCE
 - (E) EXISTING
 - (R) REMOVE

NOTE:
 IDOT RECORD PLANS PROVIDED FOR INFORMATIONAL PURPOSES ONLY. THE CONTRACTOR IS RESPONSIBLE FOR VERIFYING THE LOCATION AND EXTENT OF WORK ASSOCIATED WITH REPLACEMENT OF INDUCTION LOOPS, LEAD-IN CABLE AND RELATED WORK.

SUMMARY OF QUANTITIES (THIS SHEET)		
DESCRIPTION	UNIT	QUANTITY
ELECTRIC CABLE IN CONDUIT, LEAD-IN, NO. 18 4/C, TWISTED, SHIELDED	LF	296
INDUCTION LOOP	LF	243

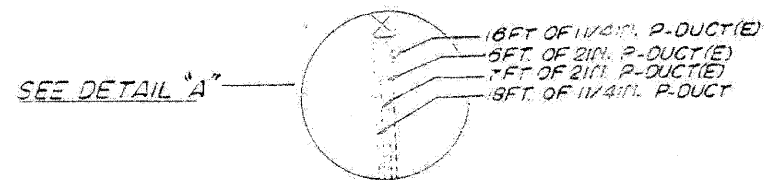

PLAN
NO SCALE

FILE NAME =	DESIGNED - GHT	REVISED -
...Signal\corp\in_abc_c3_ts_10.dgn	DRAWN - DMS	REVISED -
USER NAME = jmajewski	CHECKED - MPM	REVISED -
PLOT DATE = 1/25/2010	DATE - 1/25/10	REVISED -

benesch

**STATE OF ILLINOIS
DEPARTMENT OF TRANSPORTATION**

**TRAFFIC SURVEILLANCE
WESTERN AVE INSTALLATION**

SCALE: N.T.S. SHEET NO. 7 OF 23 SHEETS STA. TO STA.

F.A.I. RTE.	SECTION	COUNTY	TOTAL SHEETS	SHEET NO.
290	(2525, ETC., 2727RS-B)	COOK	201	165
CONTRACT NO. 60K11				
FED. ROAD DIST. NO. ILLINOIS FED. AID PROJECT				