


F.A.I. RTE.	SECTION	COUNTY	TOTAL SHEETS	SHEET NO.
STA. _____	TO STA. _____		_____	_____
FED. ROAD DIST. NO.		ILLINOIS FED. AID PROJECT		

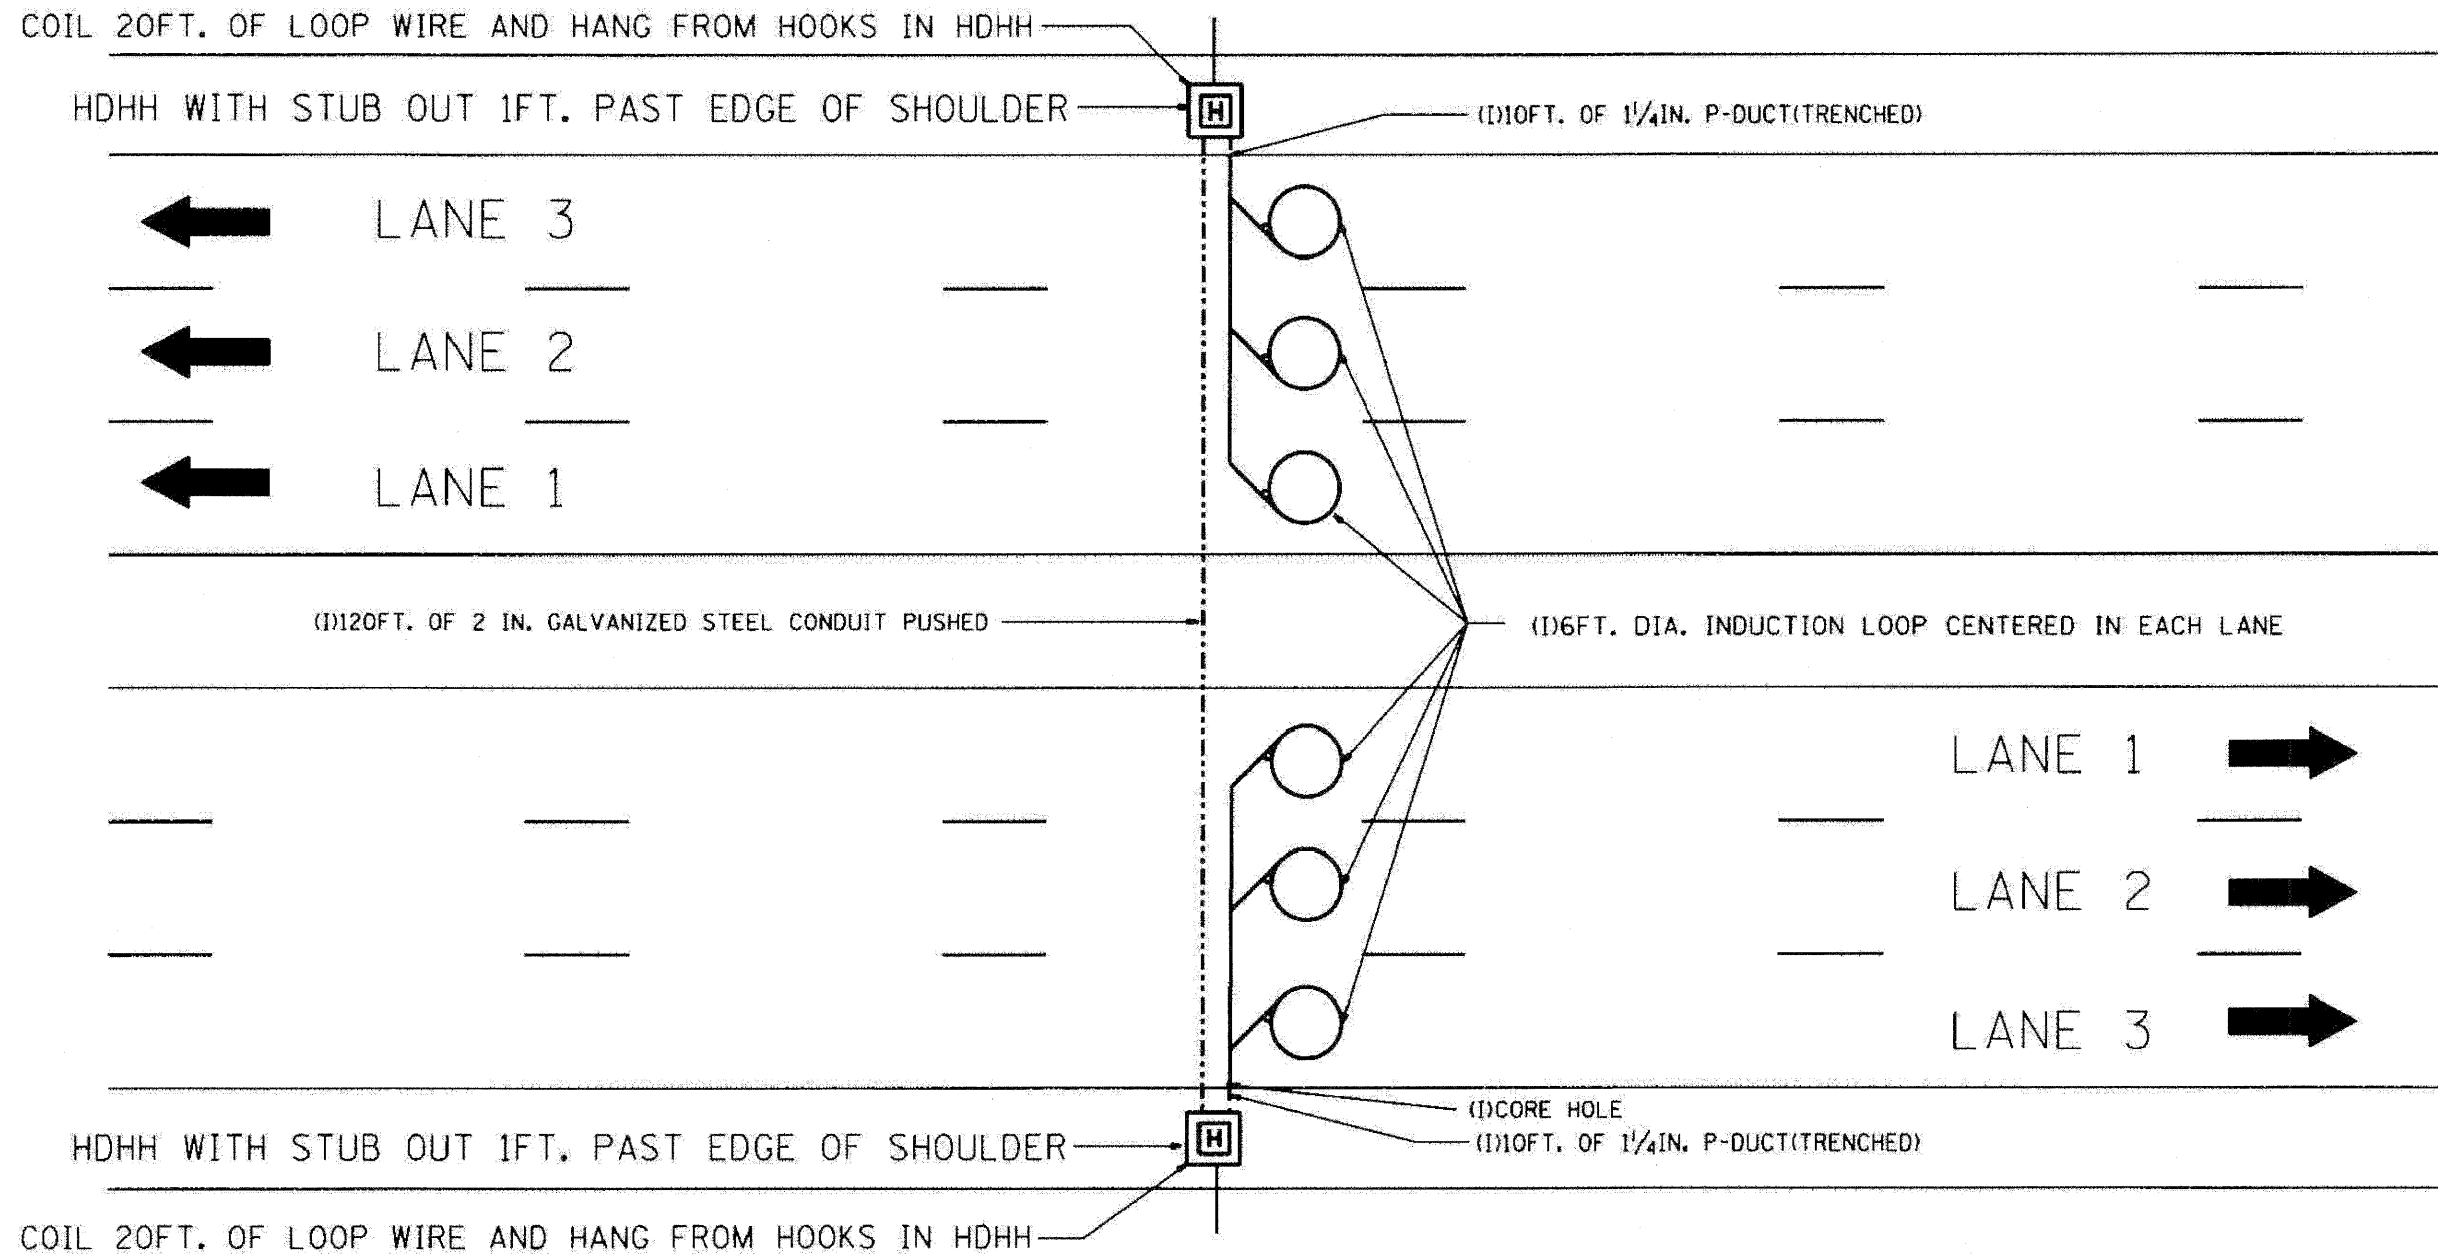

**NOTE:**

THE COST OF LOOP WIRE IN HDHH IS INCIDENTAL TO THE INDUCTION LOOP. IT SHALL NOT BE MEASURE FOR PAYMENT.

INSTALL AT STATIONS.

REVISIONS		ILLINOIS DEPARTMENT OF TRANSPORTATION	
NO.	DATE		

3 LANE COUNT STATION

SCALE: VERT. NONE  
HORIZ. \_\_\_\_\_

DATE 01-31-07

DRAWN BY G.J.K.  
CHECKED BY J.G.

**TRAFFIC SYSTEMS CENTER (TY-1TSC-400\*32)**

FILE NAME =	DESIGNED - GHT	REVISED -	<b>benesch</b>	<b>STATE OF ILLINOIS DEPARTMENT OF TRANSPORTATION</b>	<b>TRAFFIC SYSTEM CENTER DETAIL SHEETS</b>	F.A.I. RTE.	SECTION	COUNTY	TOTAL SHEETS	SHEET NO.
\\prodn_abc.c3.ts.det_08.dgn	DRAWN - DMS	REVISED -				290	(2525, ETC., 2727)RS-8	COOK	201	174
USER NAME = jmajewski	CHECKED - MPM	REVISED -				CONTRACT NO. 60K11				
PLOT DATE = 1/25/2010	DATE - 1/25/10	REVISED -				FED. ROAD DIST. NO. ILLINOIS FED. AID PROJECT				
SCALE: N.T.S. SHEET NO. 16 OF 23 SHEETS STA. _____ TO STA. _____										