


ROUTE	SECTION	COUNTY	TOTAL SHEETS	SHEET NUMBER
VARIOUS	2010-138 I	VARIOUS	9	5

CONTRACT 60N14

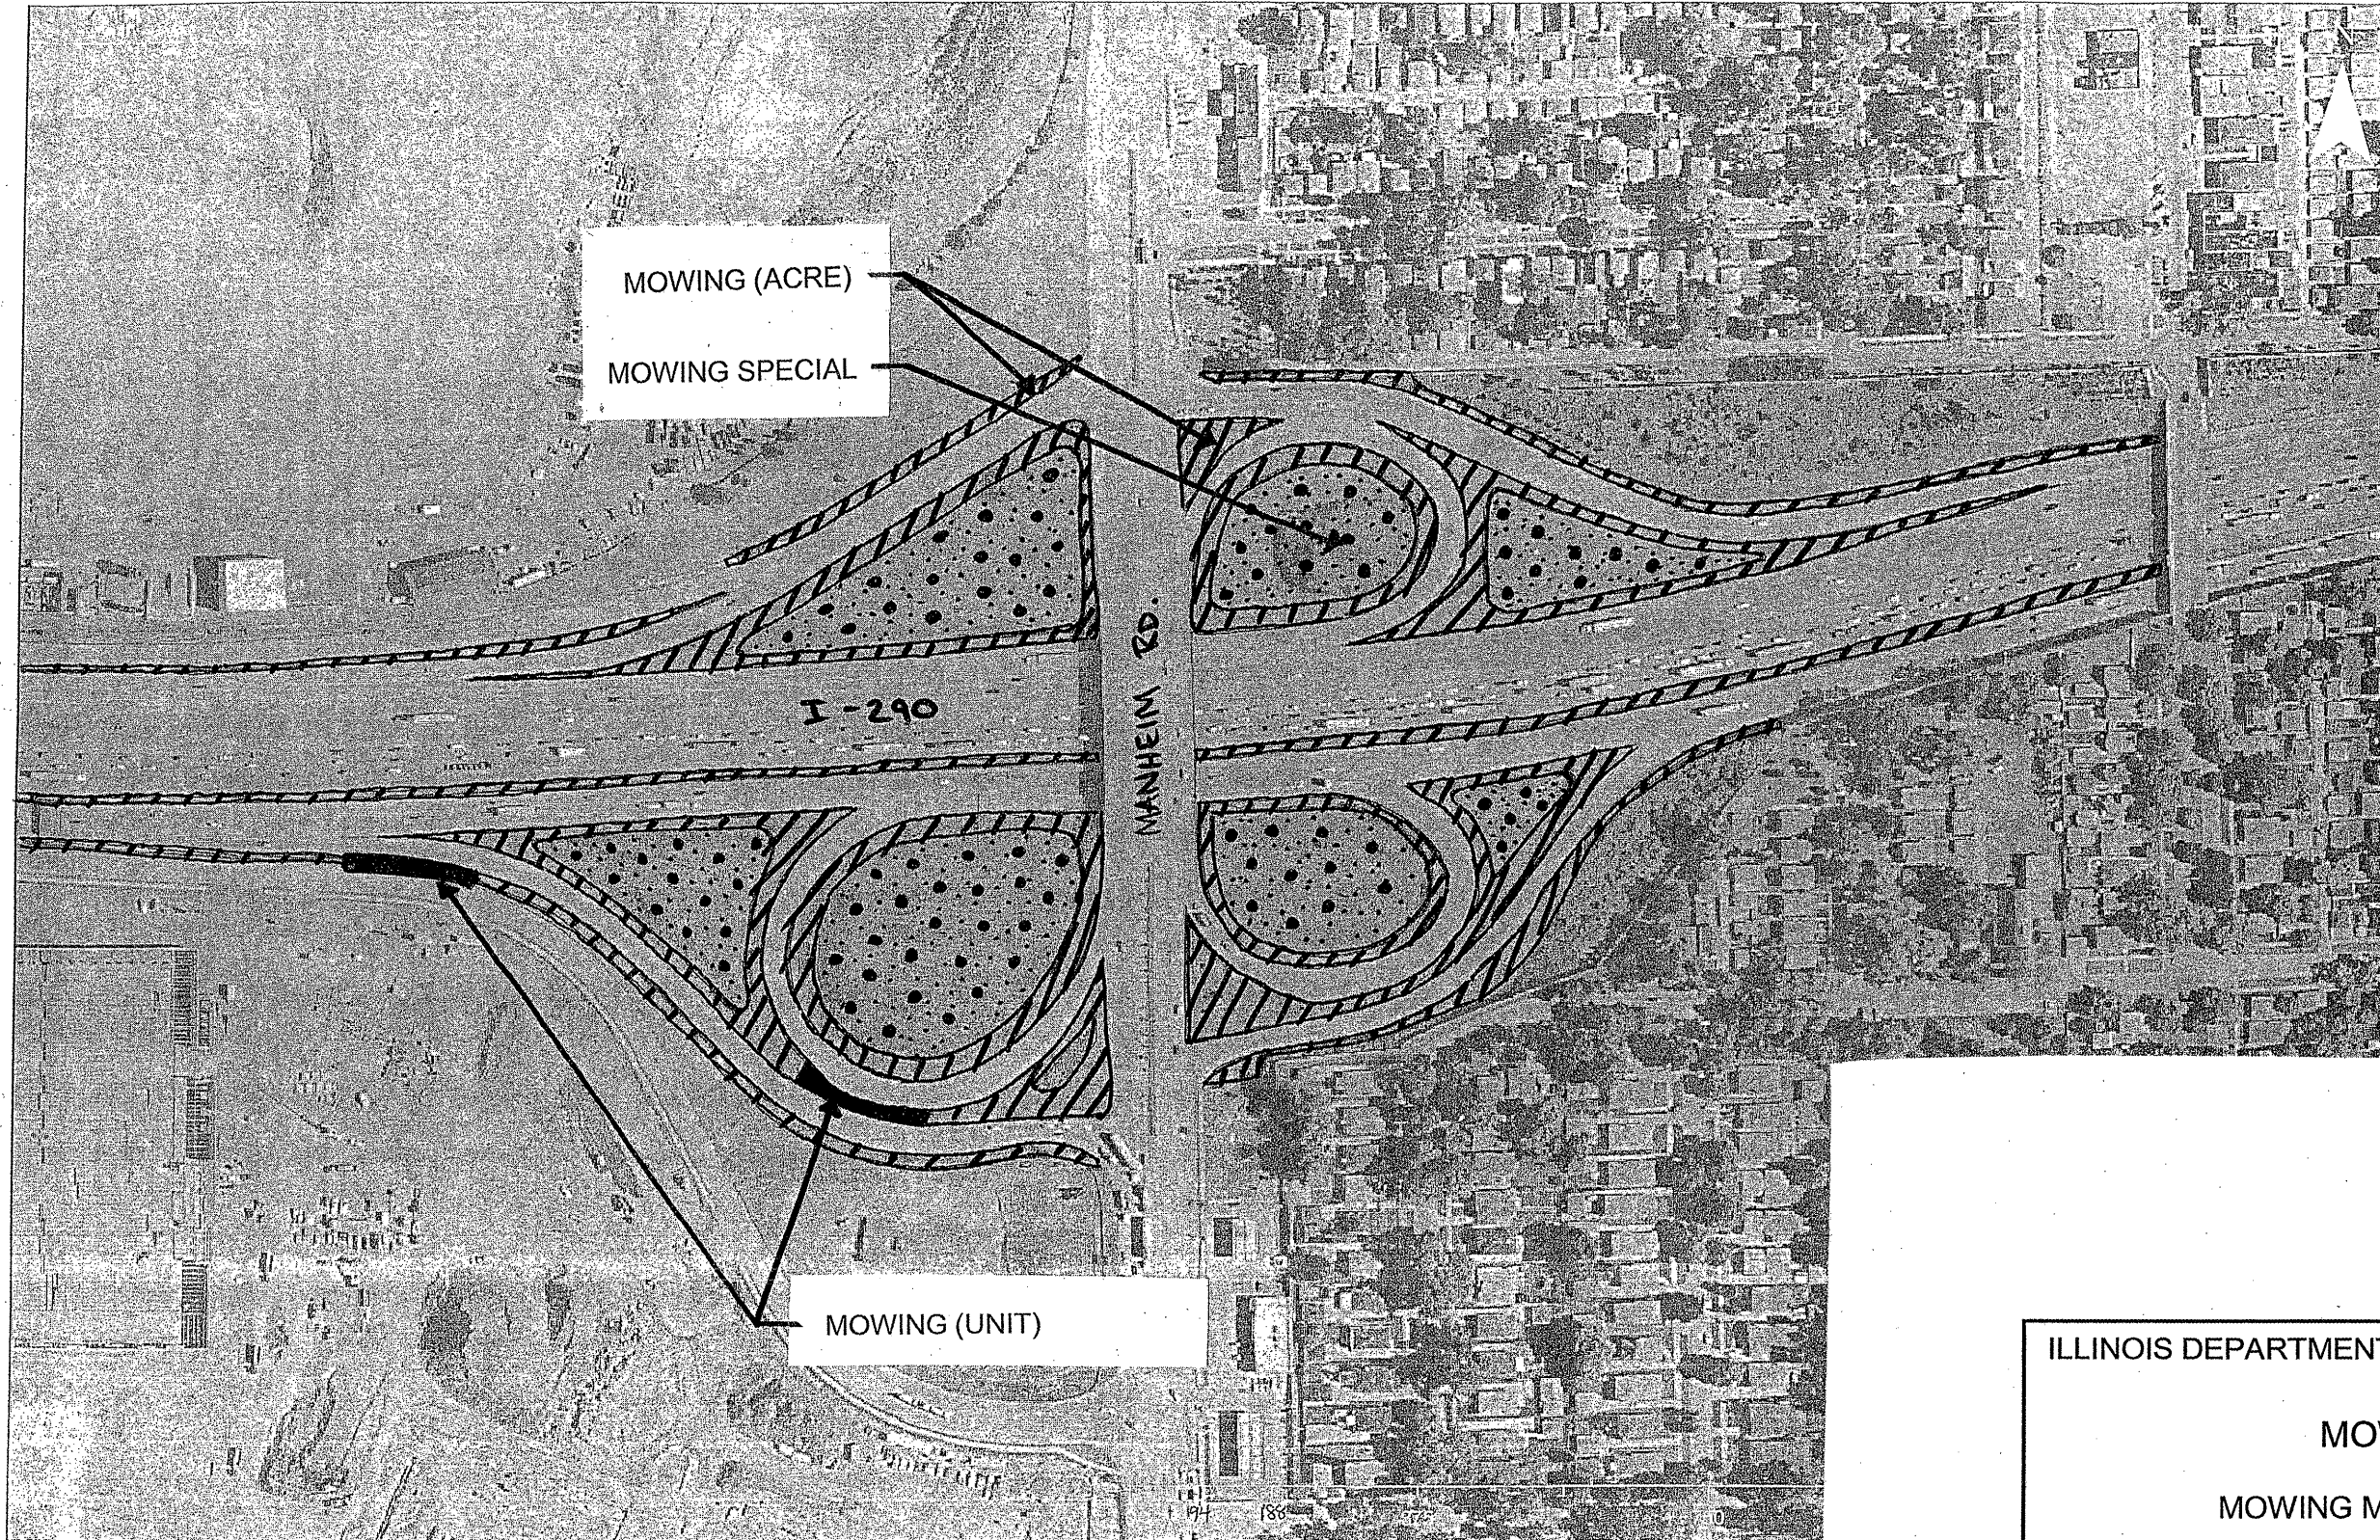

ILLINOIS DEPARTMENT OF TRANSPORTATION  
MOWING  
MOWING MAP TYPICAL