


ROUTE	SECTION	COUNTY	TOTAL SHEETS	SHEET NUMBER
VARIOUS	2010-138 I	VARIOUS	9	7


CONTRACT 60N14

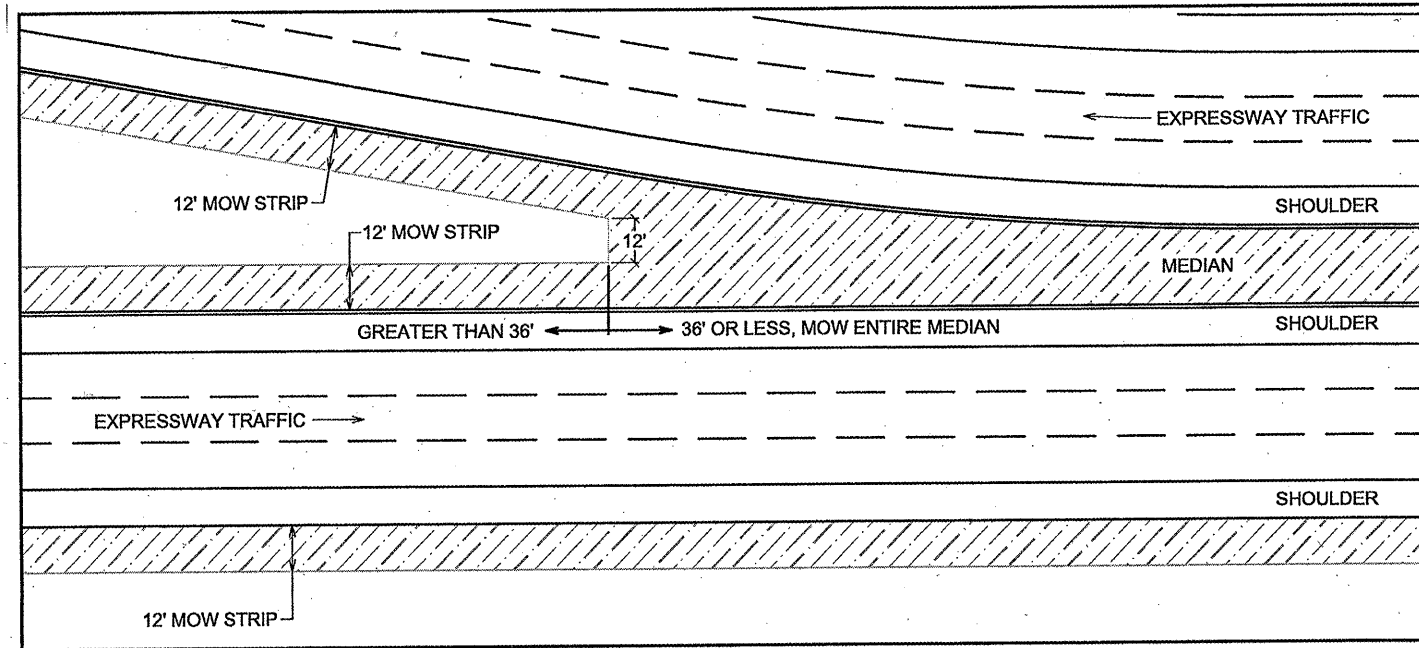

Mowing Detail #1

Not to Scale

Medians

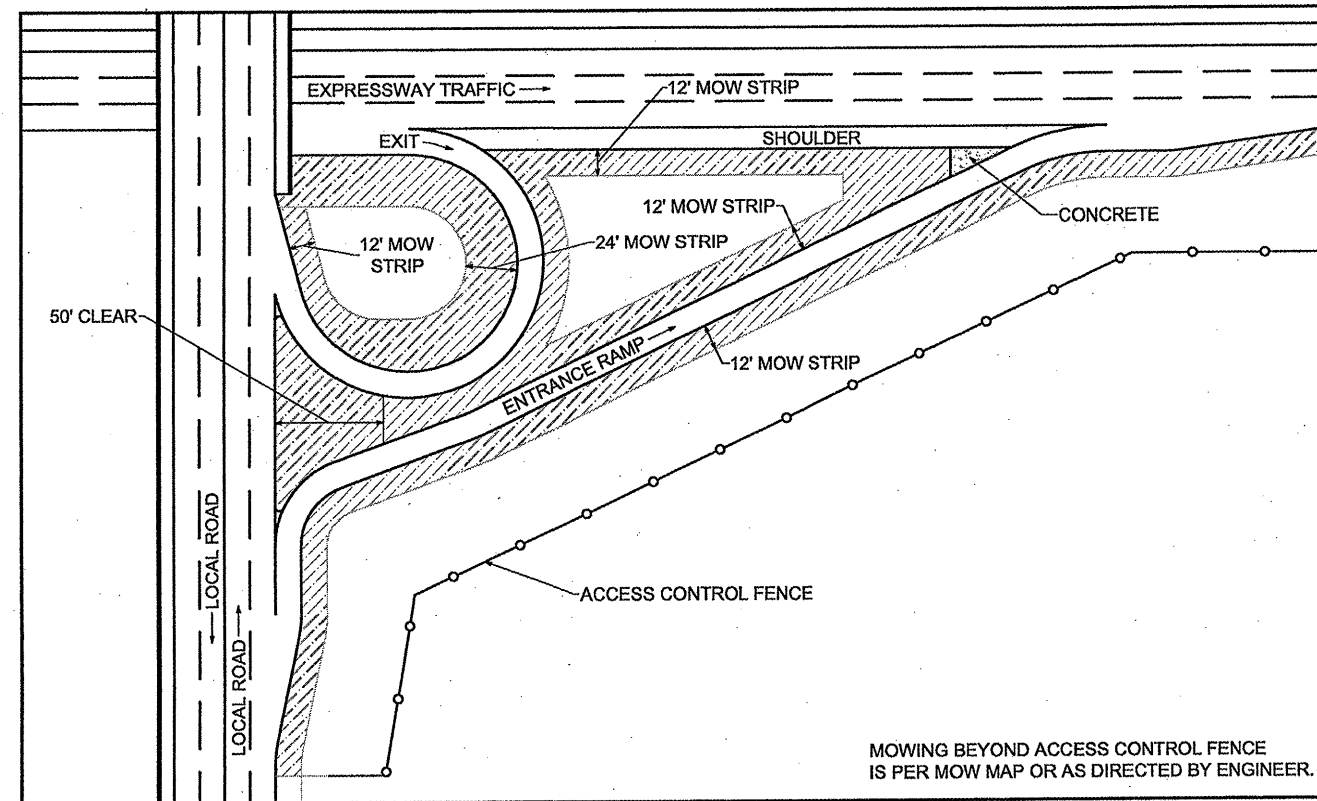


Mowing Detail #2

Not to Scale

Circular Ramp and Local Road

MOWING BEYOND ACCESS CONTROL FENCE IS PER MOW MAP OR AS DIRECTED BY ENGINEER.

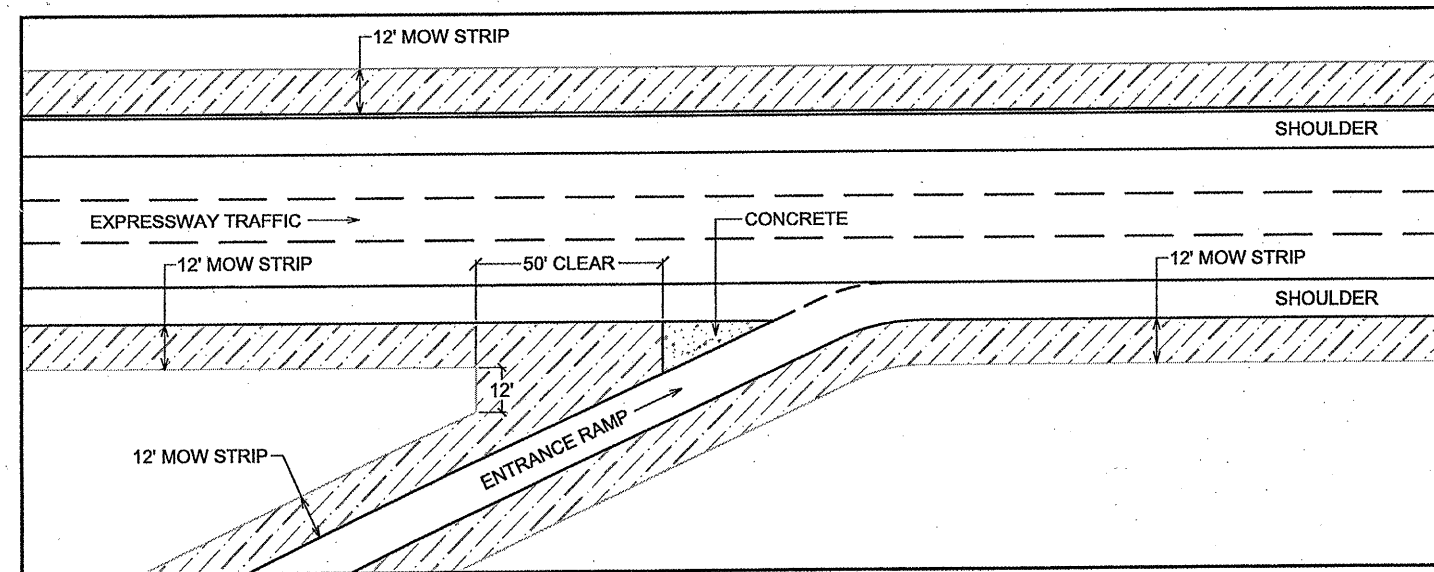

Mowing Detail #3

Not to Scale

Straight Merge Ramp

ILLINOIS DEPARTMENT OF TRANSPORTATION

MOWING

MOWING DETAILS #1 #2 & #3