
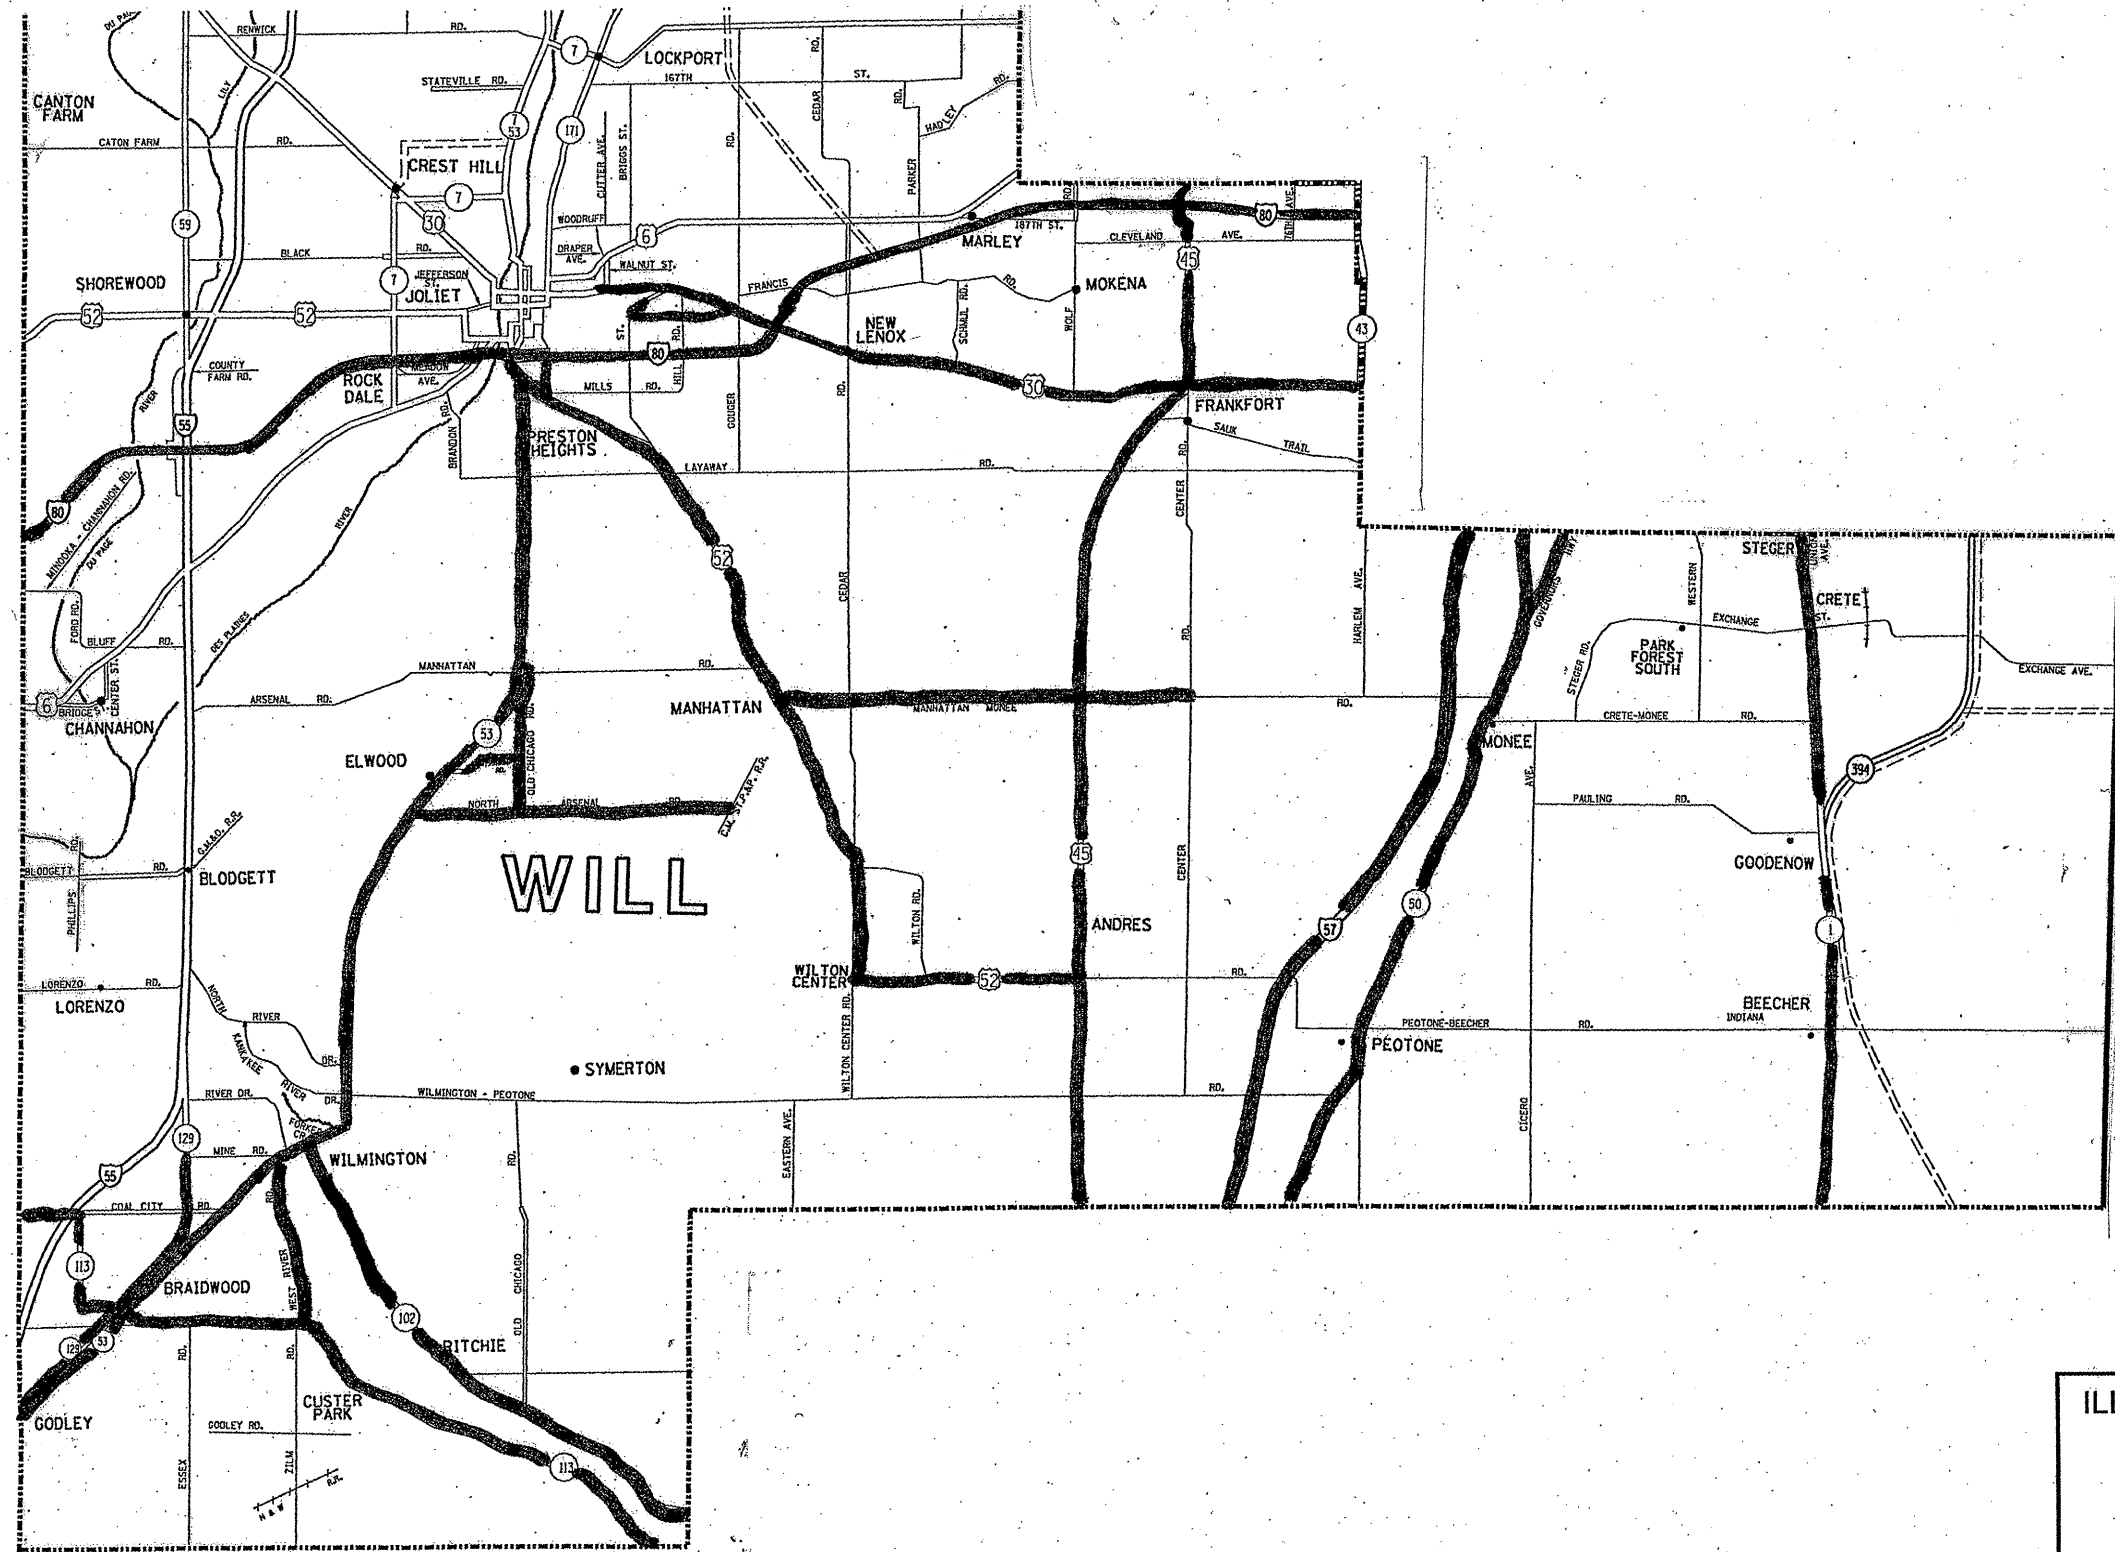


ROUTE VARIOUS	SECTION 2010-136 DTR	COUNTY VARIOUS	TOTAL SHEETS 11	SHEET NUMBER 9
------------------	-------------------------	-------------------	-----------------------	----------------------

CONTRACT 60N16

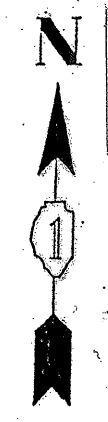

ILLINOIS DEPARTMENT OF TRANSPORTATION  
 NEW LENOX TEAM SECTION  
 TREE REMOVAL AND PRUNING