
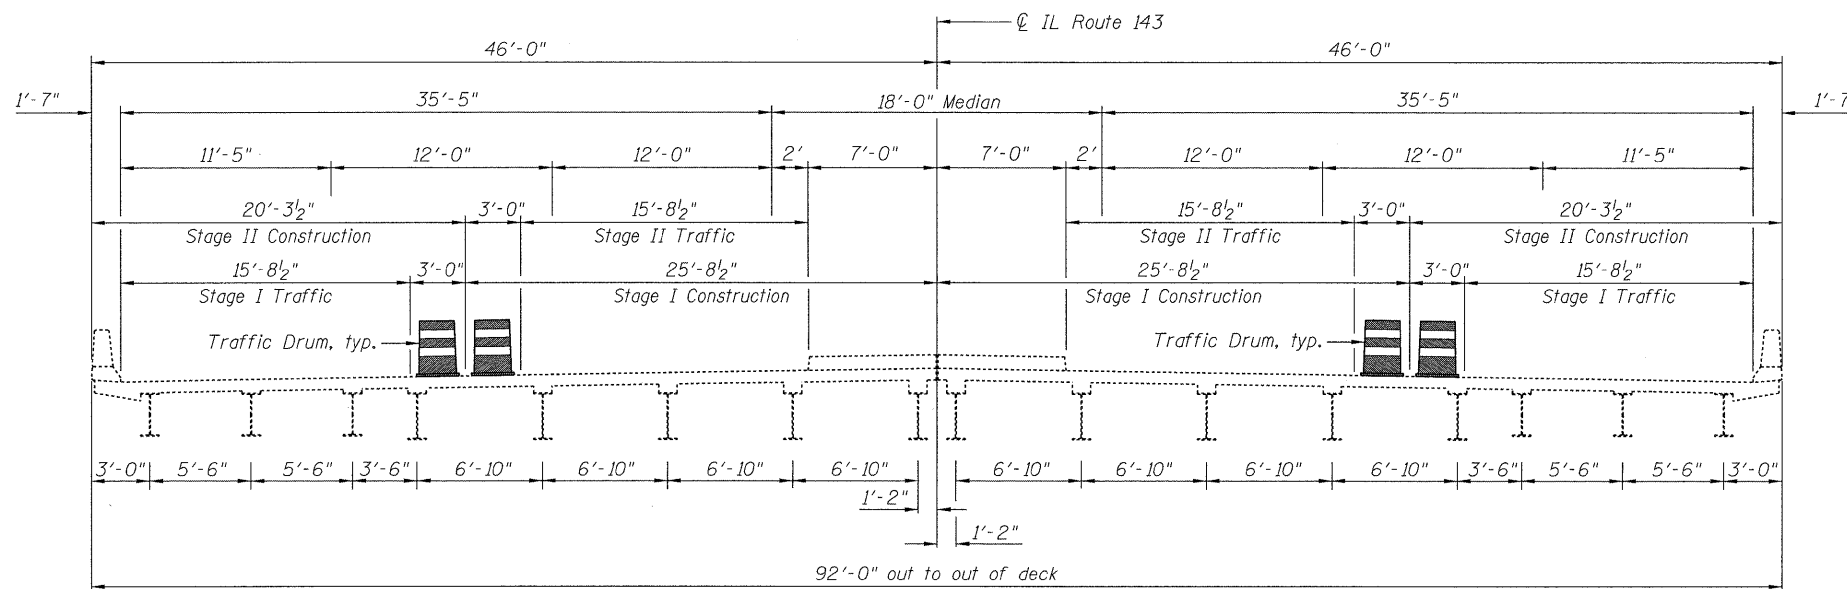


PLAN

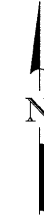


CROSS SECTION
(Looking Upstation)

GENERAL NOTES

A Concrete Sealer shall be applied to the surfaces of the deck, median and parapets (See Special Provisions for BRIDGE DECK CONCRETE SEALER).
Existing pavement markings shall be temporarily covered prior to application of the deck surface treatment, to prevent the material from being applied over the markings. The temporary covering shall be removed after the application of the deck surface treatment and prior to opening to traffic. Cost included with Concrete Sealer.

TOTAL BILL OF MATERIAL

| ITEM | UNIT | SUPER | SUB | TOTAL |
|-----------------|---------|--------|-----|--------|
| Concrete Sealer | Sq. Ft. | 18,640 | | 18,640 |
| | | | | |

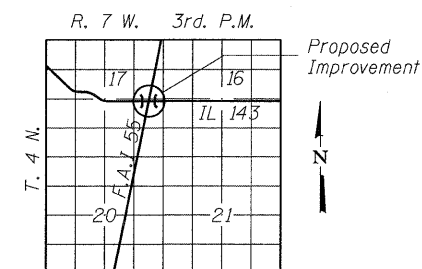

LOCATION SKETCH

GENERAL PLAN
IL RTE 143 OVER F.A.I. 55
F.A.P. 789
SECTION DIST. 8 BRIDGE DECK 2011-4
MADISON COUNTY
STATION 168+08.23
STRUCTURE NO. 060-0148

CB Coombe-Bloxdorf P.C.
- CIVIL ENGINEERS -
- STRUCTURAL ENGINEERS -
- LAND SURVEYORS -
Design Firm License No. 184-002703

PROJECT NO. 09025-4
SCALE
DATE 8/16/10
DESIGN BY MCB
DRAWN BY AB/MML
CHECKED BY

SHEET NO. 12
23 SHEETS

| F.A. RTE. | SECTION | COUNTY | TOTAL SHEETS | SHEET NO. |
|---------------------|---------------------------|------------------|--------------|-----------|
| VAR. | DIST 8 BRIDGE DECK 2011-4 | MADISON | 29 | 18 |
| CONTRACT NO. 76E44 | | | | |
| FED. ROAD DIST. NO. | ILLINOIS | FED. AID PROJECT | | |