


**PLAN**

**GENERAL NOTES**


A Concrete Sealer shall be applied to the surfaces of the deck and parapets (See Special Provisions for BRIDGE DECK CONCRETE SEALER).  
 Existing pavement markings shall be temporarily covered prior to application of the deck surface treatment, to prevent the material from being applied over the markings. The temporary covering shall be removed after the application of the deck surface treatment and prior to opening to traffic. Cost included with Concrete Sealer.

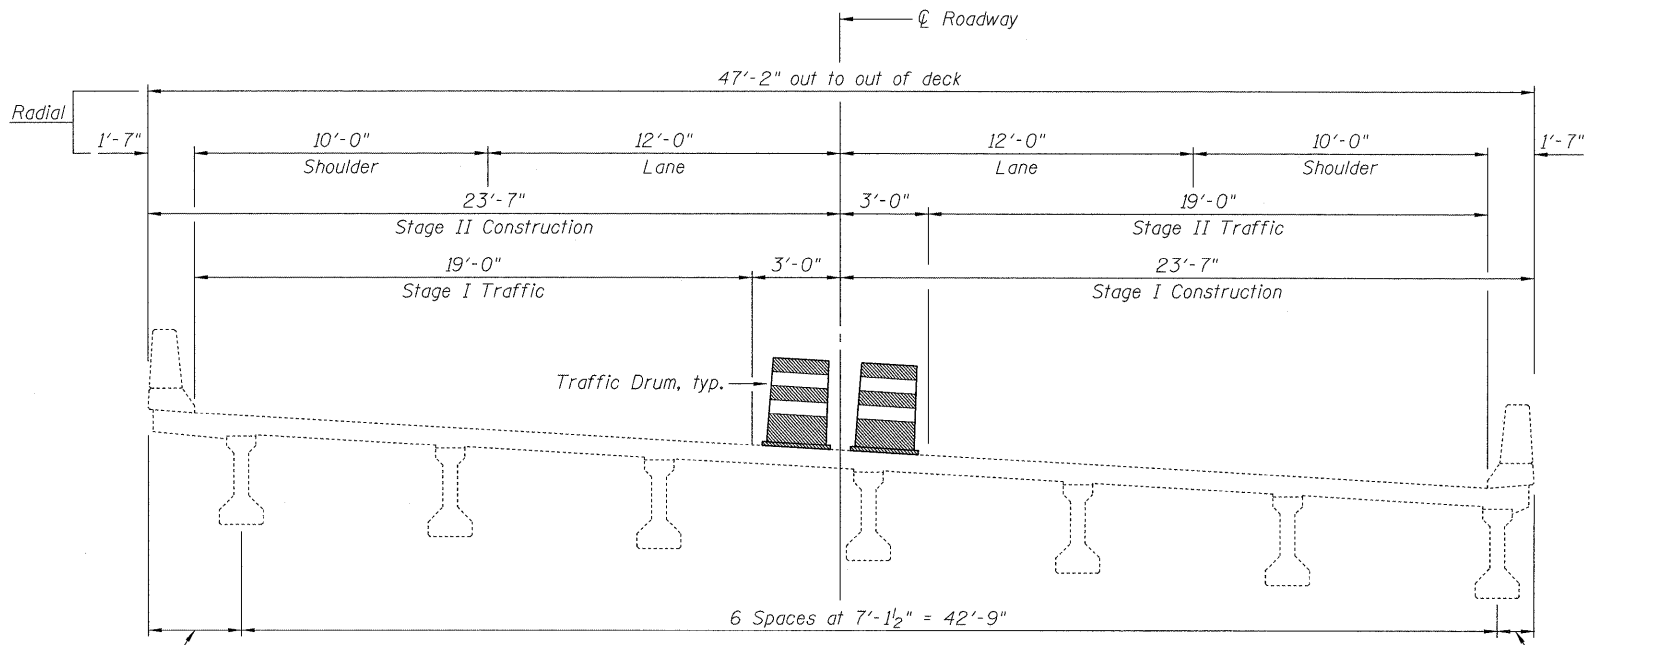

**CROSS SECTION**

**TOTAL BILL OF MATERIAL**

ITEM	UNIT	SUPER	SUB	TOTAL
Concrete Sealer	Sq. Ft.	6,975		6,975

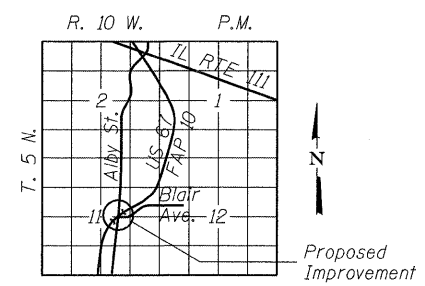

**LOCATION SKETCH**

**GENERAL PLAN**  
**US ROUTE 67 OVER ALBY STREET**  
**F.A.P. RTE 10**  
**SECTION DIST. 8 BRIDGE DECK 2011-4**  
**MADISON COUNTY**  
**STATION 1029+63.16**  
**STRUCTURE NO. 060-0254**

<b>Coombe-Bloxdorf P.C.</b> - CIVIL ENGINEERS - - STRUCTURAL ENGINEERS - - LAND SURVEYORS - Design Firm License No. 184-002703	PROJECT NO. 09025-4 SCALE DATE 8/16/10 DESIGN BY MCB DRAWN BY AB/MML CHECKED BY	SHEET NO. 15 23 SHEETS	F.A. RTE. VAR. DIST 8 BRIDGE DECK 2011-4	SECTION MADISON	COUNTY MADISON	TOTAL SHEETS 29	SHEET NO. 21
	FEDERAL ROAD DIST. NO. ILLINOIS FED. AID PROJECT		CONTRACT NO. 76E44				