

STATE OF ILLINOIS
DEPARTMENT OF TRANSPORTATION
DIVISION OF HIGHWAYS
**PROPOSED
HIGHWAY PLANS**
FAP ROUTE 407 (IL 336 /IL 110)
SECTION (55-3)TM
PROJECT
TREE MITIGATION
McDONOUGH COUNTY
C-94-038-15

F.A.P. RTE.	SECTION	COUNTY	TOTAL SHEETS	SHEET NO.
407	(55-3)TM	McDONOUGH	10	1
ILLINOIS CONTRACT NO. 68C43				

D-94-024-15

INDEX OF SHEETS

- 1 COVER SHEET
- 2-3 GENERAL NOTES, JOB-SPECIFIC NOTES & LEGEND
- 4 SUMMARY OF QUANTITIES
- 5 SCHEDULE OF QUANTITIES
- 6 TREE MITIGATION LOCATION MAP
- 7 - 10 TREE MITIGATION PLANS


HIGHWAY STANDARDS

280001-07
701001-02
701901-II



DESCRIPTION OF WORK

THIS PROJECT CONSISTS OF TREE MITIGATION AND PRAIRIE RESTORATION AT VARIOUS LOCATIONS ADJACENT TO THE NW QUADRANT OF THE MACOMB BYPASS.

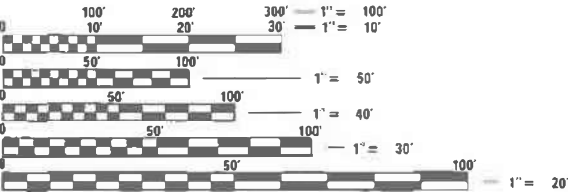


FULL SIZE PLANS HAVE BEEN PREPARED USING STANDARD ENGINEERING SCALES. REDUCED SIZED PLANS WILL NOT CONFORM TO STANDARD SCALES. IN MAKING MEASUREMENTS ON REDUCED PLANS, THE ABOVE SCALES MAY BE USED.

J.U.L.I.E.
JOINT UTILITY LOCATION INFORMATION FOR EXCAVATION
1-800-892-0123
OR 811

PROJECT ENGINEER : DAVE BROVIK PHONE: (309) 671-3493
PROJECT MANAGER : BRITTANY GAVIN PHONE: (309) 671-4479

CATALOG NO. 031483-12D
CONTRACT NO. 68C43

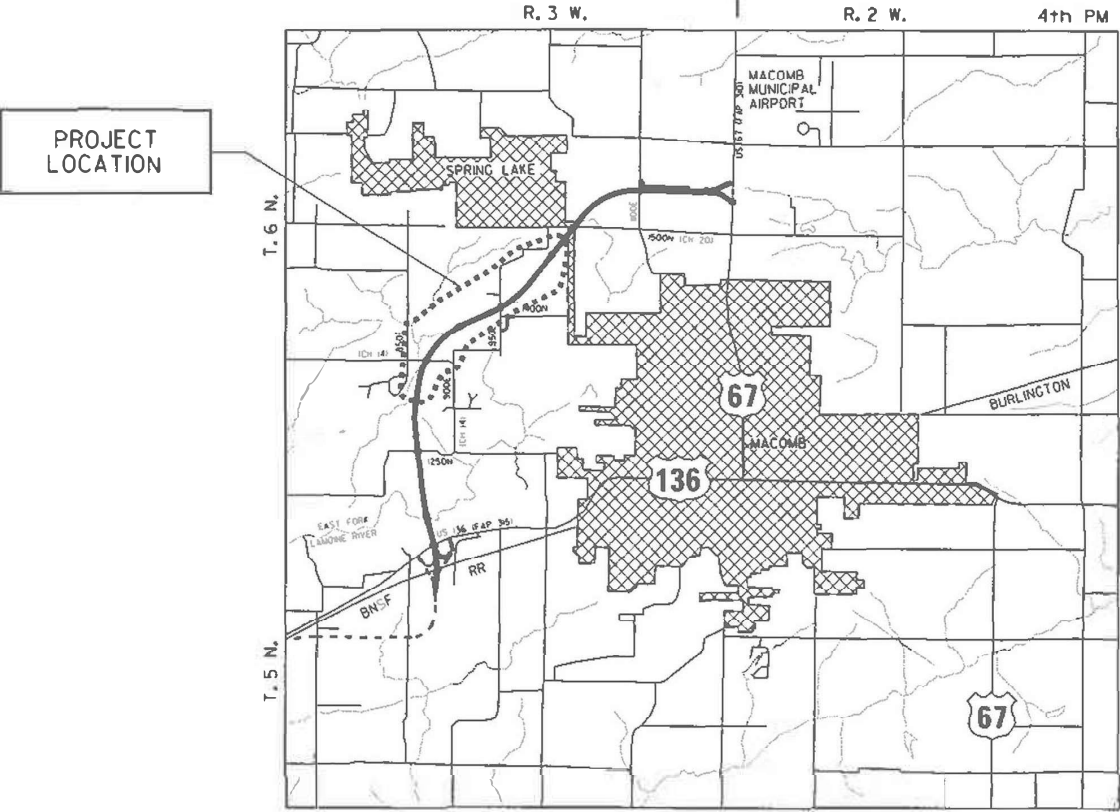

STATE OF ILLINOIS
DEPARTMENT OF TRANSPORTATION
DIVISION OF HIGHWAYS

SUBMITTED October 20 20 25
[Signature]
DEPUTY DIRECTOR OF HIGHWAYS, REGION ENGINEER

January 23 20 26
[Signature]
ENGINEER OF DESIGN AND ENVIRONMENT

January 23 20 26
[Signature]
DIRECTOR OF HIGHWAYS PROJECT IMPLEMENTATION

PRINTED BY THE AUTHORITY
OF THE STATE OF ILLINOIS

MODEL: General Notes [Sheet]
FILE NAME: c:\p\work\pwid\gorkem.gengor@illinois.gov\d1154810\D468C43-shh-GenNote.dgn

GENERAL NOTES

- 105.07

TREE REMOVAL - UTILITY RELOCATION

Tree removal may be necessary prior to utility companies being able to relocate their facilities outside the construction limits. The Contractor should coordinate any contract tree removal activities with the utility companies to eliminate conflicts and potential delays caused by utility tree removal activities or incomplete utility relocations.
- 105.09A

PLAN ELEVATIONS - U.S.G.S. MEAN SEA LEVEL DATUM

Use one of the following two options.

1. All elevations shown on the plans are established from U.S.G.S. mean sea level datum.

2. All elevations shown refer to U.S.G.S. datum at mean sea level unless otherwise noted.
- 204.00

ENVIRONMENTAL REVIEWS

Prior to the use of any proposed borrow areas, use areas (temporary access roads, detours, run-arounds, etc.) and/or waste areas, the Contractor shall file the required environmental resource request surveys according to Section 107.22 of the Standard Specifications. These surveys are required in order for the Department to conduct cultural and biological resource surveys for the proposed site.

The required environmental resource documentation shall include the following:

 - * BDE Form 2289 (Borrow Site Review)
 - * BDE Form 2290 (Waste/Use Area Review)
 - * A location map showing the size limits and location of the use area
 - * Color photographs depicting the use area
 - * Borrow Area Entry Agreement form - D4 PI0101

Prior to any waste materials being removed from the construction site the required environmental resource surveys shall be obtained and filed by the Contractor. Excess waste products removed from the construction site shall be disposed of as required in Section 202.03 of the Standard Specifications.

Any protruding metal bars shall be removed prior to the disposal of broken concrete at approved disposal sites.

Please note that a minimum of four weeks shall be allowed for the District to obtain the required waste site environmental clearances and six weeks for the required borrow site environmental clearances.

JOB-SPECIFIC NOTES

- UTILITIES - LOCATION/INFORMATION ON PLANS

The locations of existing water mains, gas mains, sewers, electric power line, telephone, lines and other utilities as shown on the plans are based on careful field investigation and the best information available, but they are not guaranteed. Unless elevations are shown, all utility locations shown on the cross sections are based on the approximate depth supplied by the utility company. It shall be the contractor's responsibility to ascertain their exact location from the utility companies and by field investigation.
- APPLICATION RATES

Herbicide Glyphosate - 32 FL OZ / Acre or as per label rate, 2 applications
Nonionic Surfactant 16 OZ / Acre
Blue Spray pattern indicator 32 OZ / Acre
- PROPERTY OWNER ACCESS REQUIREMENT

Access must be maintained to all existing properties during construction per article 107.09 unless arrangements are made in writing by the contractor with the property owners with a copy to the Engineer for short-term closures.
- RIGHT-OF-WAY

Unless otherwise indicated on the ROW plan sheets, all Right-of-Way shown in the plans as proposed ROW was previously acquired for construction of the Pre-graded Section (55-3) and is considered existing ROW.
- WILDFLOWER SEED MIXES

Sheet 3 of General Notes shall include Wildflower Special 1 & 2 mixes listed out per Acre.
- TREE/BRUSH REMOVAL

The District Roadside Manager should be contacted and prior approval obtained for any tree removal beyond the limits/locations included in the plans.
- TREES AND BRUSH TO BE REMOVED

(But not limited to)

Autumn Olive
Russian Olive
Osage Orange
Honeysuckle (SP)
Black Locust
Honey Locust
Multiflora Rose
Raspberry Canes
Elm (SP)
Cotton Wood
Box Elder
Cherry (SP)
Willow
Small native saplings at the direction of the Engineer
- PLANTS TO BE SAVED

IDOT reserves the right to saved on site at the direction of the Engineer:

Hop Hornbeam/Ironwood
Redbud
Native Oaks
Large Savanna Type Oaks
Native Shrubs such as Viburnum and American Filbert
Areas that are not heavily disturbed from grazing or farming practices
Patches of of Mayapples, Blood Root, Trillium, Dutchmen's Britches etc.

	USER NAME = gorkem.gengor	DESIGNED -	REVISED -	STATE OF ILLINOIS DEPARTMENT OF TRANSPORTATION	FAP ROUTE 407 (IL 338/IL 110) GENERAL NOTES, JOB-SPECIFIC NOTES & LEGEND			F.A.P RTE.	SECTION	COUNTY	TOTAL SHEETS	SHEET NO.
		DRAWN -	REVISED -					407	(55-3)TM	MCDONOUGH	15	2
		CHECKED -	REVISED -					CONTRACT NO. 68C43				
	PLOT DATE = 10/8/2025	DATE -	REVISED -		SCALE:	SHEET 1	OF 2	SHEETS	STA.	TO STA.	ILLINOIS FED. AID PROJECT	

MODEL: seed mix sheet
FILE NAME: c:\pw_work\wildflgorkem.gengor\@illinois.gov\1154810\D468Cd3-ahh-SpeedMixes.dgn

Wildflower Special 1	
9.89 lbs per acre 181 Seeds per sq/ft	
WILDFLOWERS	
Botanical Name (Common Name)	% by wt.
Agastache nepetoides (Yellow Giant Hyssop)	0.63
Aquilegia canadensis (Columbine)	2.53
Aralia racemosa (Spikenard)	0.63
Blephilia hirsuta (Hairy Wood Mint)	0.63
Camassia scilloides (Wild Hyacinth)	1.26
Campanula americana (Tall Bellflower)	1.89
Dodecatheon meadia (Midland Shooting Star)	1.26
Echinacea purpurea (Purple Coneflower)	2.75
Euthamia graminifolia (Grass-leaved Goldenrod)	0.63
Gentiana flavida (Cream Gentian)	1.26
Hasteola suaveolens (Sweet Indian Plantain)	0.63
Maianthemum racemosum (Solomon's Plume)	5.05
Penstemon digitalis (Foxglove Beardtongue)	1.26
Penstemon hirsutus (Hairy Beardtongue)	1.26
Polygonatum biflorum (Solomon's Seal)	5.05
Prenanthes alba (Lion's Foot)	1.26
Rudbeckia hirta (Black-eyed Susan)	3.16
Rudbeckia triloba (Brown-eyed Susan)	1.26
Scutellaria lateriflora (Mad-dog Skullcap)	1.26
Silene stellata (Starry Campion)	1.42
Symphotrichum lateriflorum (Calico Aster)	0.63
Symphotrichum prenanthoides (Crooked-stemmed Aster)	0.63
Taenidia integerrima (Yellow Pimpernel)	1.89
Thaspium trifoliatum flavum (Meadow Parsnip)	1.89
Triosteum perfoliatum (Late Horse Gentian)	0.63
Zizia aurea (Golden Alexanders)	3.79
Total of WILDFLOWERS:	44.60%
TREES, SHRUBS & VINES	
Botanical Name (Common Name)	% by wt.
Rosa blanda (Early Wild Rose)	1.89
Totals of TREES, SHRUBS & VINES:	1.89%
GRASSES, SEDGES & RUSHES	
Botanical Name (Common Name)	% by wt.
Bromus kalmii (Prairie Brome)	10.11
Carex grisea (Wood Gray Sedge)	1.26
Carex molesta (Field Oval Sedge)	2.53
Carex sprengelii (Long-beaked Sedge)	1.26
Diarrhena obovata (Beak Grass)	5.05
Elymus hystrix (Bottlebrush Grass)	5.05
Elymus villosus (Silky Wild Rye)	10.11
Elymus virginicus (Virginia Wild Rye)	10.11
Juncus tenuis (Path Rush)	2.02
Schizachyrium scoparium (Little Bluestem)	6.01
Totals of GRASSES, SEDGES & RUSHES:	53.51%
For seed mixes of 1/8 acre or less, we include a cover crop at the rate of 10.5 lbs/ac. ReGreen is a sterile, short-lived perennial wheat hybrid that can be planted spring or fall.	

Wildflower Special 2							
13.61 lbs per acre 261 Seeds per sq/ft							
WILDFLOWERS		WILDFLOWERS Continued		TREES, SHRUBS & VINES			
Botanical Name (Common Name)	%by wt.	Botanical Name (Common Name)	%by wt.	Botanical Name (Common Name)	%by wt.		
Agastache foeniculum (Anise Hyssop)	0.92	Liatris ligulistylis (Meadow Blazing Star)	0.46	Amorpha canescens (Lead Plant)	0.92		
Agastache nepetoides (Yellow Giant Hyssop)	0.42	Liatris pycnostachya (Prairie Blazing Star)	1.84	Rosa blanda (Early Wild Rose)	0.46		
Allium stellatum (Prairie Onion)	1.38	Liatris spicata (Dense Blazing Star)	2.3	Totals of TREES, SHRUBS & VINES:	1.38%		
Anemone canadensis (Canada Anemone)	0.23	Lilium michiganense (Michigan Lily)	0.23	GRASSES, SEDGES & RUSHES			
Apocynum cannabinum (Dogbane)	0.46	Lobelia siphilitica (Great Blue Lobelia)	0.69	Botanical Name (Common Name)	%by wt.		
Arnoglossum atriplicifolium (Pale Indian Plantain)	0.23	Monarda fistulosa (Wild Bergamot)	0.92	Andropogon gerardii (Big Bluestem)	0.46		
Arnoglossum reniforme (Great Indian Plantain)	0.23	Napaea dioica (Glade Mallow)	0.46	Bouteloua curtipendula (Side-oats Grama)	7.84		
Asclepias incarnata (Rose Milkweed)	0.92	Oenothera biennis (Common Evening Primrose)	0.46	Carex brevior (Plains Oval Sedge)	2.76		
Asclepias syriaca (Common Milkweed)	0.46	Oligoneuron rigidum (Stiff Goldenrod)	0.46	Carex crus-corvi (Crowfoot Fox Sedge)	0.46		
Asclepias tuberosa (Butterfly Weed)	0.46	Parthenium integrifolium (Wild Quinine)	1.38	Carex molesta (Field Oval Sedge)	0.92		
Asclepias verticillata (Whorled Milkweed)	0.46	Pedicularis canadensis (Wood Betony)	0.46	Carex vulpinoidea (Brown Fox Sedge)	1.38		
Astragalus canadensis (Canada Milk Vetch)	0.23	Penstemon digitalis (Foxglove Beardtongue)	0.92	Elymus canadensis (Canada Wild Rye)	5.7		
Baptisia alba (White Wild Indigo)	0.92	Penstemon hirsutus (Hairy Beardtongue)	0.46	Elymus virginicus (Virginia Wild Rye)	2.3		
Baptisia australis (Blue Wild Indigo)	0.92	Physostegia virginiana (Obedient Plant)	0.46	Juncus dudleyi (Dudley's Rush)	0.46		
Baptisia bracteata (Cream Wild Indigo)	0.46	Pycnanthemum tenuifolium (Slender Mountain Mint)	0.46	Juncus tenuis (Path Rush)	0.46		
Baptisia tinctoria (Small Yellow Wild Indigo)	0.46	Pycnanthemum virginianum (Mountain Mint)	0.46	Panicum virgatum (Switch Grass)	0.11		
Boltonia asteroides (False Aster)	0.46	Ratibida pinnata (Yellow Coneflower)	0.46	Schizachyrium scoparium (Little Bluestem)	7.35		
Brickellia eupatorioides (False Boneset)	0.46	Rudbeckia hirta (Black-eyed Susan)	1.84	Sorghastrum nutans (Indian Grass)	0.92		
Camassia scilloides (Wild Hyacinth)	0.92	Rudbeckia subtomentosa (Sweet Black-eyed Susan)	0.46	Sporobolus compositus (Rough Dropseed)	1.84		
Chamaecrista fasciculata (Partridge Pea)	3.67	Rudbeckia triloba (Brown-eyed Susan)	0.46	Sporobolus heterolepis (Prairie Dropseed)	0.92		
Chamaenerion angustifolium (Fireweed)	0.23	Ruellia humilis (Wild Petunia)	0.46	Totals of GRASSES, SEDGES & RUSHES:	33.86%		
Cirsium discolor (Pasture Thistle)	0.46	Scutellaria lateriflora (Mad-dog Skullcap)	0.46				
Coreopsis lanceolata (Lance-leaf Coreopsis)	1.84	Senna hebecarpa (Wild Senna)	0.92				
Coreopsis tripteris (Tall Coreopsis)	0.23	Senna marilandica (Maryland Senna)	0.46				
Dalea candida (White Prairie Clover)	1.38	Silene regia (Royal Catchfly)	0.23				
Dalea purpurea (Purple Prairie Clover)	1.38	Silphium integrifolium (Rosin Weed)	0.23				
Desmanthus illinoensis (Illinois Bundle Flower)	0.46	Silphium laciniatum (Compass Plant)	0.46				
Desmodium canadense (Showy Tick Trefoil)	0.23	Silphium perfoliatum (Cup Plant)	0.23				
Desmodium illinoense (Illinois Tick Trefoil)	0.23	Silphium terebinthinaceum (Prairie Dock)	0.46				
Dodecatheon meadia (Midland Shooting Star)	0.23	Solidago speciosa (Showy Goldenrod)	0.46				
Drymocallis arguta (Prairie Cinquefoil)	0.23	Symphotrichum laeve (Smooth Blue Aster)	0.92				
Echinacea pallida (Pale Purple Coneflower)	3.22	Symphotrichum novae-angliae (New England Aster)	0.46				
Echinacea purpurea (Purple Coneflower)	1.38	Symphotrichum oolentangiense (Sky Blue Aster)	0.92				
Eryngium yuccifolium (Rattlesnake Master)	1.84	Taenidia integerrima (Yellow Pimpernel)	0.46				
Euthamia graminifolia (Grass-leaved Goldenrod)	0.46	Thalictrum dasycarpum (Purple Meadow Rue)	0.92				
Gaura biennis (Biennial Gaura)	0.46	Tradescantia ohiensis (Ohio Spiderwort)	1.84				
Gentiana flavida (Cream Gentian)	0.69	Triosteum perfoliatum (Late Horse Gentian)	0.46				
Glycyrrhiza lepidota (Wild Licorice)	0.46	Verbena hastata (Blue Vervain)	0.92				
Helianthus pauciflorus (Showy Sunflower)	0.92	Verbena stricta (Hoary Vervain)	0.92				
Heliopsis helianthoides (Early Sunflower)	0.46	Vernonia gigantea (Tall Ironweed)	0.46				
Hibiscus laevis (Rose Mallow)	0.92	Veronicastrum virginicum (Culver's Root)	0.46				
Hypericum pyramidatum (Great St. John's Wort)	0.46	Zizia aptera (Heart-leaf Golden Alexanders)	0.92				
Lespedeza capitata (Round-headed Bush Clover)	0.46	Zizia aurea (Golden Alexanders)	1.84				
		Totals of WILDFLOWERS:	64.76%				
For seed mixes of 1/8 acre or less, include a cover crop at the rate of 10.5 lbs/ac. ReGreen is a sterile, short-lived perennial wheat hybrid that can be planted spring or fall.							

USER NAME = gorkem.gengor	DESIGNED -	REVISED -	STATE OF ILLINOIS DEPARTMENT OF TRANSPORTATION	FAP ROUTE 407 (IL 338/IL 110) GENERAL NOTES, JOB-SPECIFIC NOTES & LEGEND			F.A.P RTE.	SECTION	COUNTY	TOTAL SHEETS	SHEET NO.
	DRAWN -	REVISED -					407	(55-3)TM	MCDONOUGH	15	3
	CHECKED -	REVISED -					CONTRACT NO. 68C43				
	PLOT DATE = 10/8/2025	DATE -	REVISED -	SCALE:	SHEET 2	OF 2	SHEETS	STA.	TO STA.	ILLINOIS FED. AID PROJECT	

MODEL: SQQ [Sheet] - 1
FILE NAME: c:\pw_work\pwid\gorkem.gengor@illinois.gov\1154810D468C43-sh1-SQQ.dgn

				CONSTR. CODE
				100% STATE
CODE NO.	ITEM	UNIT	TOTAL QUANTITY	ROADWAY
				0031
				RURAL
20101700	SUPPLEMENTAL WATERING	UNIT	293	293
25000310	SEEDING, CLASS 4	ACRE	10.25	10.25
25000320	SEEDING, CLASS 5	ACRE	10.25	10.25
25000750	MOWING	ACRE	90.75	90.75
25000775	SELECTIVE MOWING STAKES	EACH	10	10
25301800	SEEDLINGS	UNIT	51.4	51.4
66409300	CHAIN LINK GATES, 8' X 10' DOUBLE	EACH	2	2
66500105	WOVEN WIRE FENCE, 4'	FOOT	1400	1400
67100100	MOBILIZATION	L SUM	1	1
A2006516	TREE, QUERCUS BICOLOR (SWAMP WHITE OAK), 2" CALIPER, BALLED AND BURLAPPED	EACH	13	13
A2006816	TREE, QUERCUS MUEHLENBERGII (CHINKAPIN OAK), 2" CALIPER, BALLED AND BURLAPPED	EACH	14	14
A2007116	TREE, QUERCUS RUBRA (RED OAK), 2" CALIPER, BALLED AND BURLAPPED	EACH	8	8
A2C064G3	TREE, QUERCUS STELLATA (POST OAK), CONTAINER GROWN, 3-GALLON (ROOT PRODUCTION METHOD)	EACH	21	21
E1054001	WLDFLOWER, SPECIAL I	UNIT	5.25	5.25

				CONSTR. CODE
				100% STATE
CODE NO.	ITEM	UNIT	TOTAL QUANTITY	ROADWAY
				0031
				RURAL
E1054002	WILDFLOWER, SPECIAL II	UNIT	12	12
K0012950	HERBICIDE SPRAYING	ACRE	22.1	22.1
X2010510	CLEARING AND GRUBBING	L SUM	1	1
X2810103	STONE RIPRAP, CLASS A1 (SPECIAL)	TON	4.1	4.1
X6640300	CHAIN LINK FENCE REMOVAL	FOOT	40	40

* Specialty Items

	USER NAME = gorkem.gengor	DESIGNED -	REVISED -	STATE OF ILLINOIS DEPARTMENT OF TRANSPORTATION	FAP ROUTE 407 (IL 338/IL 110) SUMMARY OF QUANTITIES		F.A.P RTE	SECTION	COUNTY	TOTAL SHEETS	SHEET NO.
		DRAWN -	REVISED -				407	(55-3)TM	MCDONOUGH	10	4
		CHECKED -	REVISED -				CONTRACT NO. 68C43				
	PLOT DATE = 10/8/2025	DATE -	REVISED -		SCALE:	SHEET 1	OF 1	SHEETS	STA.	TO STA.	ILLINOIS FED. AID PROJECT

TREES	EACH
Location 3	
QUERCUS BICOLOR (SWAMP WHITE OAK), 2" CALIPER, BALLED AND BURLAPPED	13
QUERCUS MUEHLENBERGII (CHINKAPIN OAK), 2" CALIPER, BALLED AND BURLAPPED	14
QUERCUS RUBRA (RED OAK), 2" CALIPER, BALLED AND BURLAPPED	8
QUERCUS STELLATA (POST OAK), 2" CALIPER, BALLED AND BURLAPPED (SPECIAL)	21

LOCATIONS	SIDE	CHAIN LINK GATES, 8'X10' DOUBLE	CHAIN LINK FENCE REMOVAL
		EACH	FT
Location 2			
Sta. 711 + 00 LT		1	20
Location 3			
Sta. 755 + 00 RT		1	20
TOTAL		2	40

WOVEN WIRE FENCE, 4'	
Location 3	FOOT
Sta. 755 + 06 TO 762 + 30	1400
Total	1400

MOBILIZATION
L SUM
1

SELECTIVE MOWING STAKES
EACH
10

PERMANENT SEEDING						
Location	Side	SEEDING		MOWING	SUPPLEMENTAL WATERING	
		CLASS 4	CLASS 5			
		ACRE			UNIT	
Fap Route 407 (IL 336/IL 110)						
8.49						
Sta. 675 + 41.98 TO 707 + 85.64	LT			8.49	27.4	
Location 2 and Access Road						
Sta. 702 + 8.28 TO 733 + 48.50	LT			35.79	115.5	
Location 3						
Sta. 754 + 60.80 TO 768 + 88.00	RT			16.05	51.8	
Location 4						
Sta. 770 + 26.08 TO 792 + 73.13	RT	10.15	10.15	30.45	98.3	
TOTAL		10.25	10.25	90.75	293.0	

SEEDLINGS (WETLAND) includes:
Northern Pecan, River Birch, Bald Cypress, Paw Paw, American Beech
Spacing is 100 SQ FT per SEEDLING
PAID AS SEEDLINGS


SEEDLINGS (TIMBER) includes:
Sugar Maple, Red Maple, Black Gum, White Oak, Chinkapin Oak, Persimmon, Pin Oak, Black Walnut, Swamp White Oak
Spacing is 100 SQ FT per SEEDLING
PAID AS SEEDLINGS

SPECIAL ITEMS									
LOCATIONS	SIDE	HERBICIDE SPRAYING	WLDFLOWER, SPECIAL 1	WLDFLOWER, SPECIAL 2	SEEDLINGS (WETLAND)	SEEDLINGS (TIMBER)	CLEARING AND GRUBBING	STONE RIPRAP, CLASS A1 (SPECIAL)	
		ACRE	UNIT	UNIT	UNIT	UNIT	L SUM	TON	
Fap Route 407 (IL 336/IL 110)									
Location 1									
Sta. 675 + 41.98 TO 707 + 85.64	LT				9.9				
Location 2 and Access Road									
Sta. 702 + 08.28 TO 733 + 48.50	LT	11.93		12.00		41.6	0.5	4.1	
Location 3									
Sta. 754 + 60.80 TO 768 + 88.00	RT		5.35						
Location 4									
Sta. 770 + 26.08 TO 792 + 73.13	RT	10.15					0.5		
SUBTOTAL					9.9	41.6			
TOTAL		22.08	5.25	12.00	51.5		1	4.1	

MODEL: Schedule [Sheet] - 1
FILE NAME: c:\paw_work\pawitol\gorkem.gengor@illinois.gov\d1154810\D468C43-shh-schedule.dgn

	USER NAME = gorkem.gengor	DESIGNED -	REVISED -	STATE OF ILLINOIS DEPARTMENT OF TRANSPORTATION	FAP ROUTE 407 (IL 338/IL 110) SCHEDULE OF QUANTITIES			F.A.P RTE.	SECTION	COUNTY	TOTAL SHEETS	SHEET NO.
		DRAWN -	REVISED -					407	(55-3)TM	MCDONOUGH	10	5
		CHECKED -	REVISED -					CONTRACT NO. 68C43				
	PLOT DATE = 10/8/2025	DATE -	REVISED -		SCALE:	SHEET 1	OF 1	SHEETS	STA.	TO STA.	ILLINOIS	FED. AID PROJECT


MODEL: Line Diagram (Sheet)
FILE NAME: c:\p\work\wid\gorkem.gengor@illinois.gov\1154810\D468C43-shh-ATB.dgn

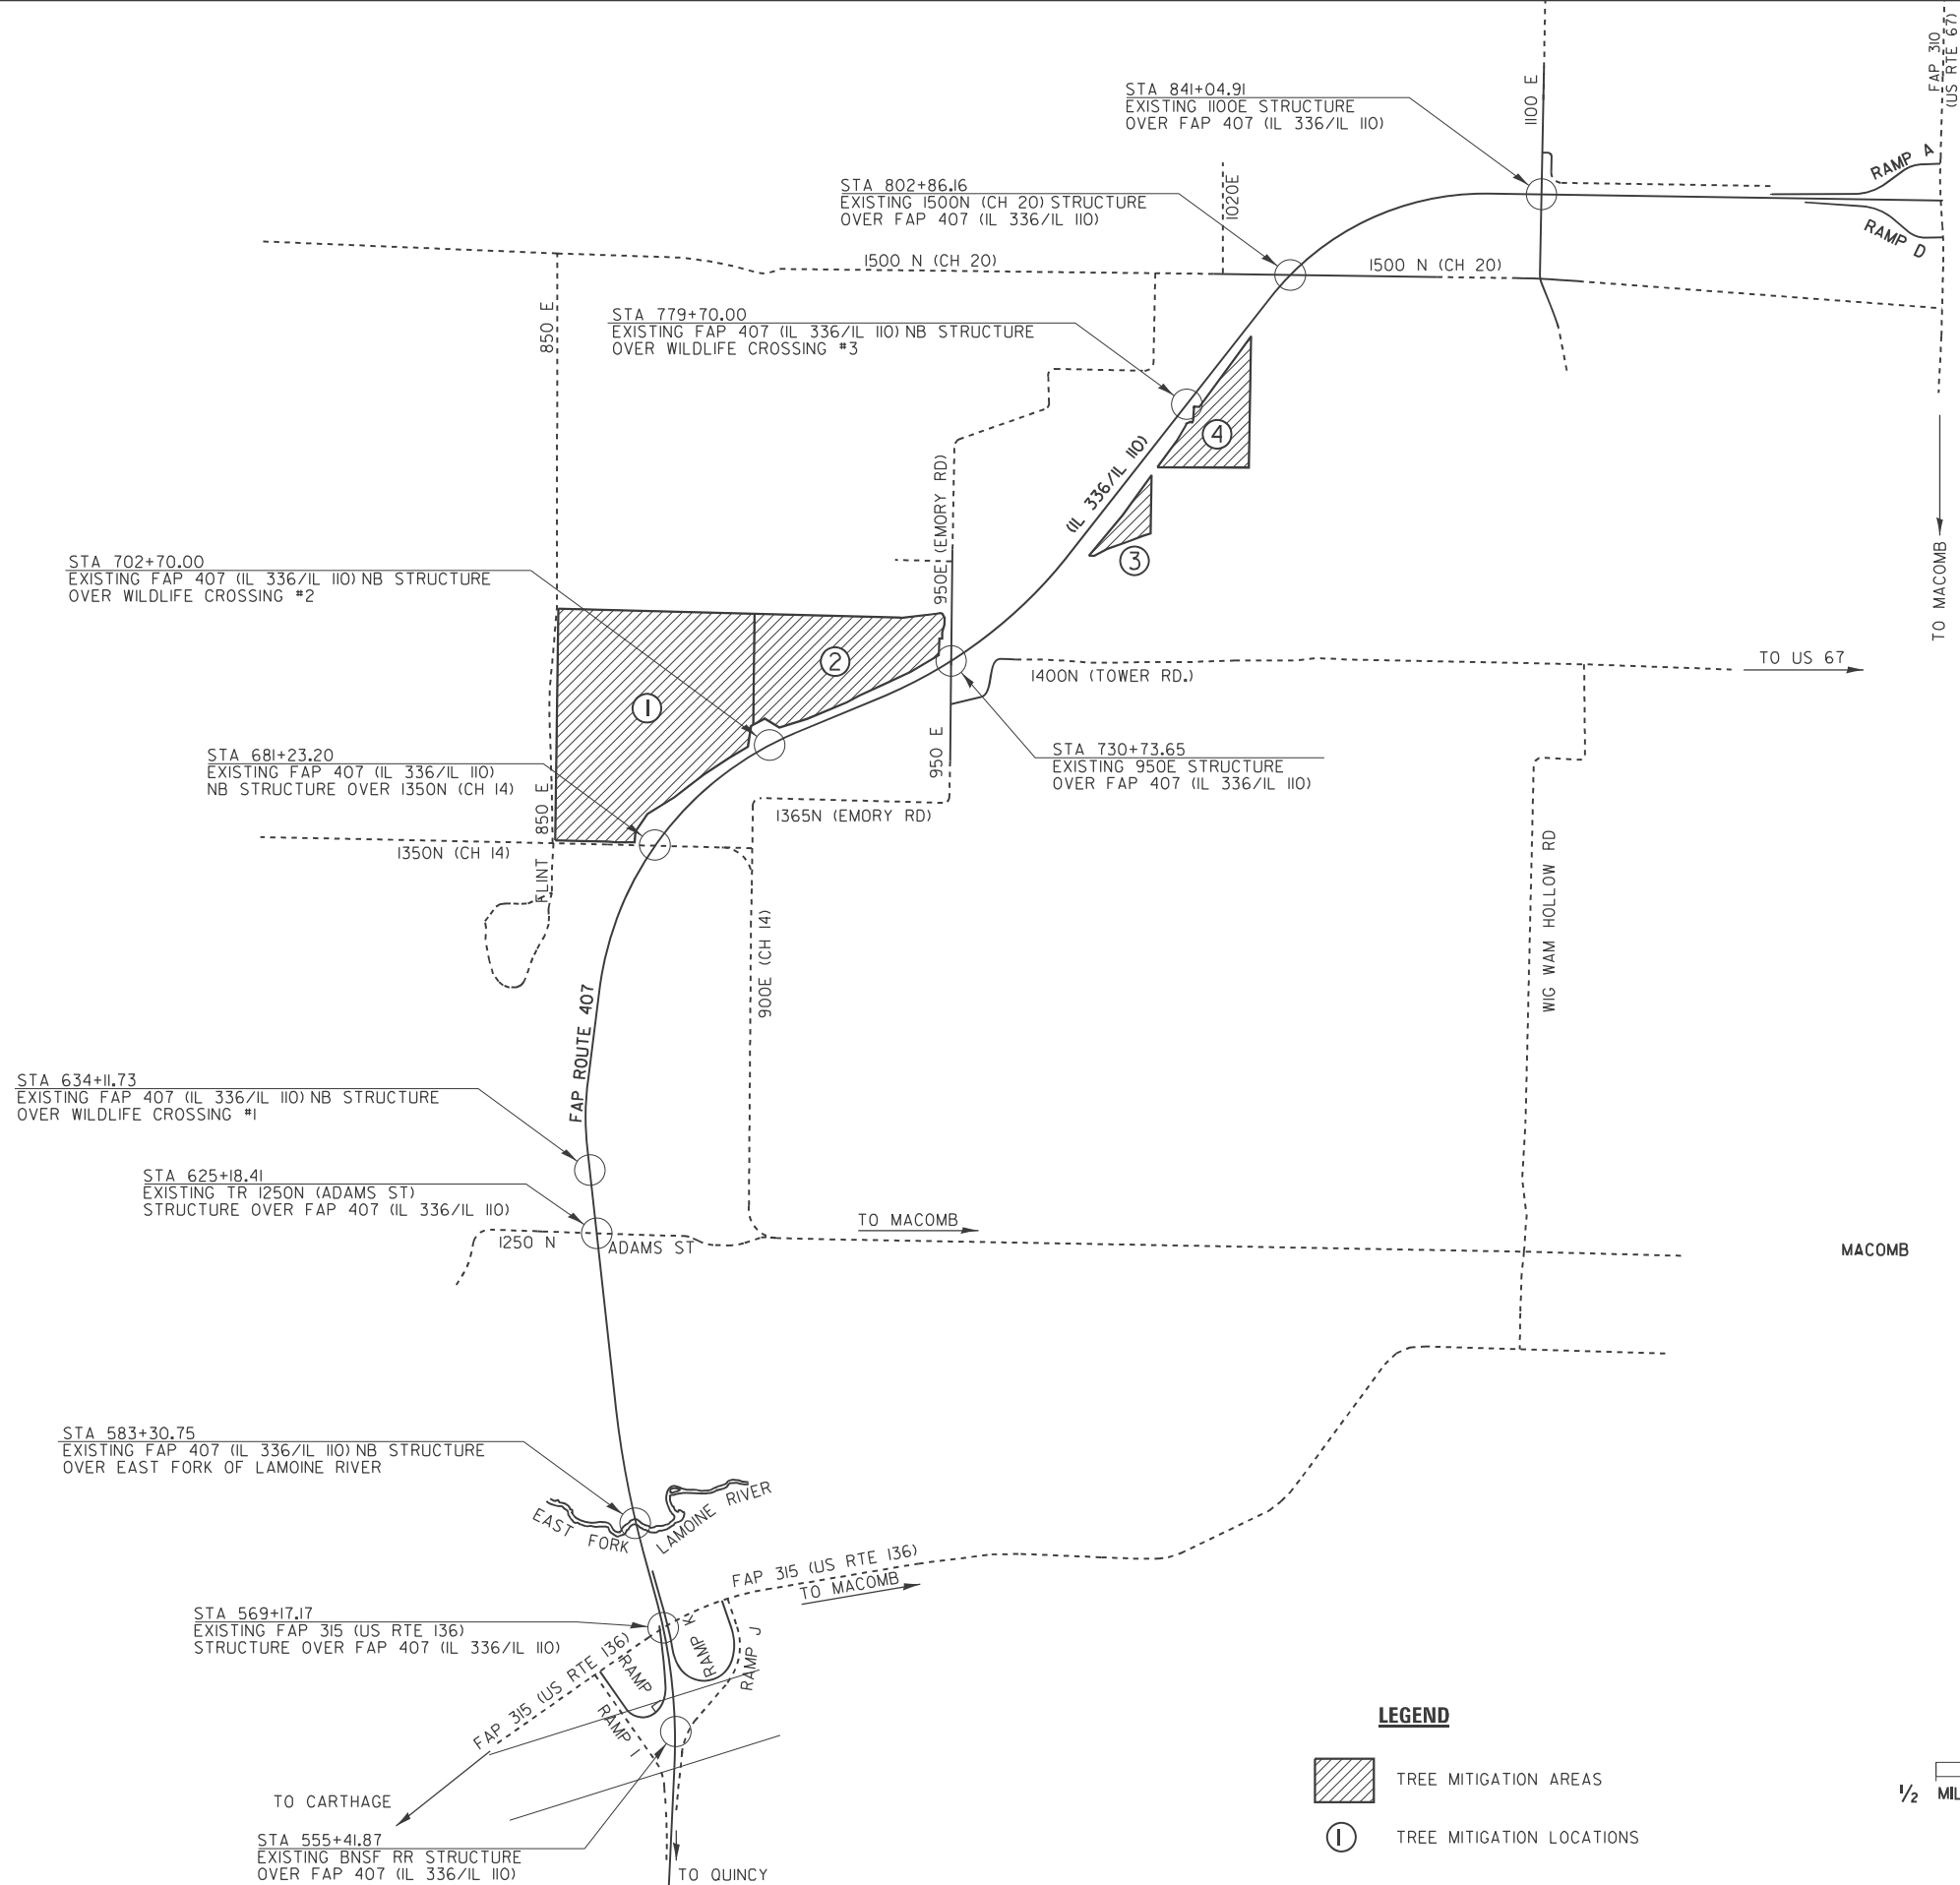

LEGEND

TREE MITIGATION AREAS

TREE MITIGATION LOCATIONS

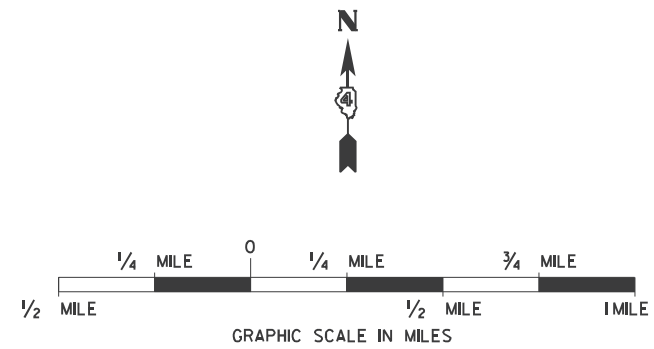

USER NAME	= gorkem.gengor	DESIGNED	-	REVISED	-
		DRAWN	-	REVISED	-
		CHECKED	-	REVISED	-
PLOT DATE	= 10/8/2025	DATE	-	REVISED	-


STATE OF ILLINOIS
DEPARTMENT OF TRANSPORTATION

FAP ROUTE 407 (IL 336/IL 110)
TREE MITIGATION LOCATION MAP

SCALE: SHEET A001 OF 1 SHEETS STA. TO STA.

F.A.P. RTE.	SECTION	COUNTY	TOTAL SHEETS	SHEET NO.
407	(55-3)TM	MCDONOUGH	10	6
CONTRACT NO. 68C43				
ILLINOIS FED. AID PROJECT				

IL 336/US 136/IL 10

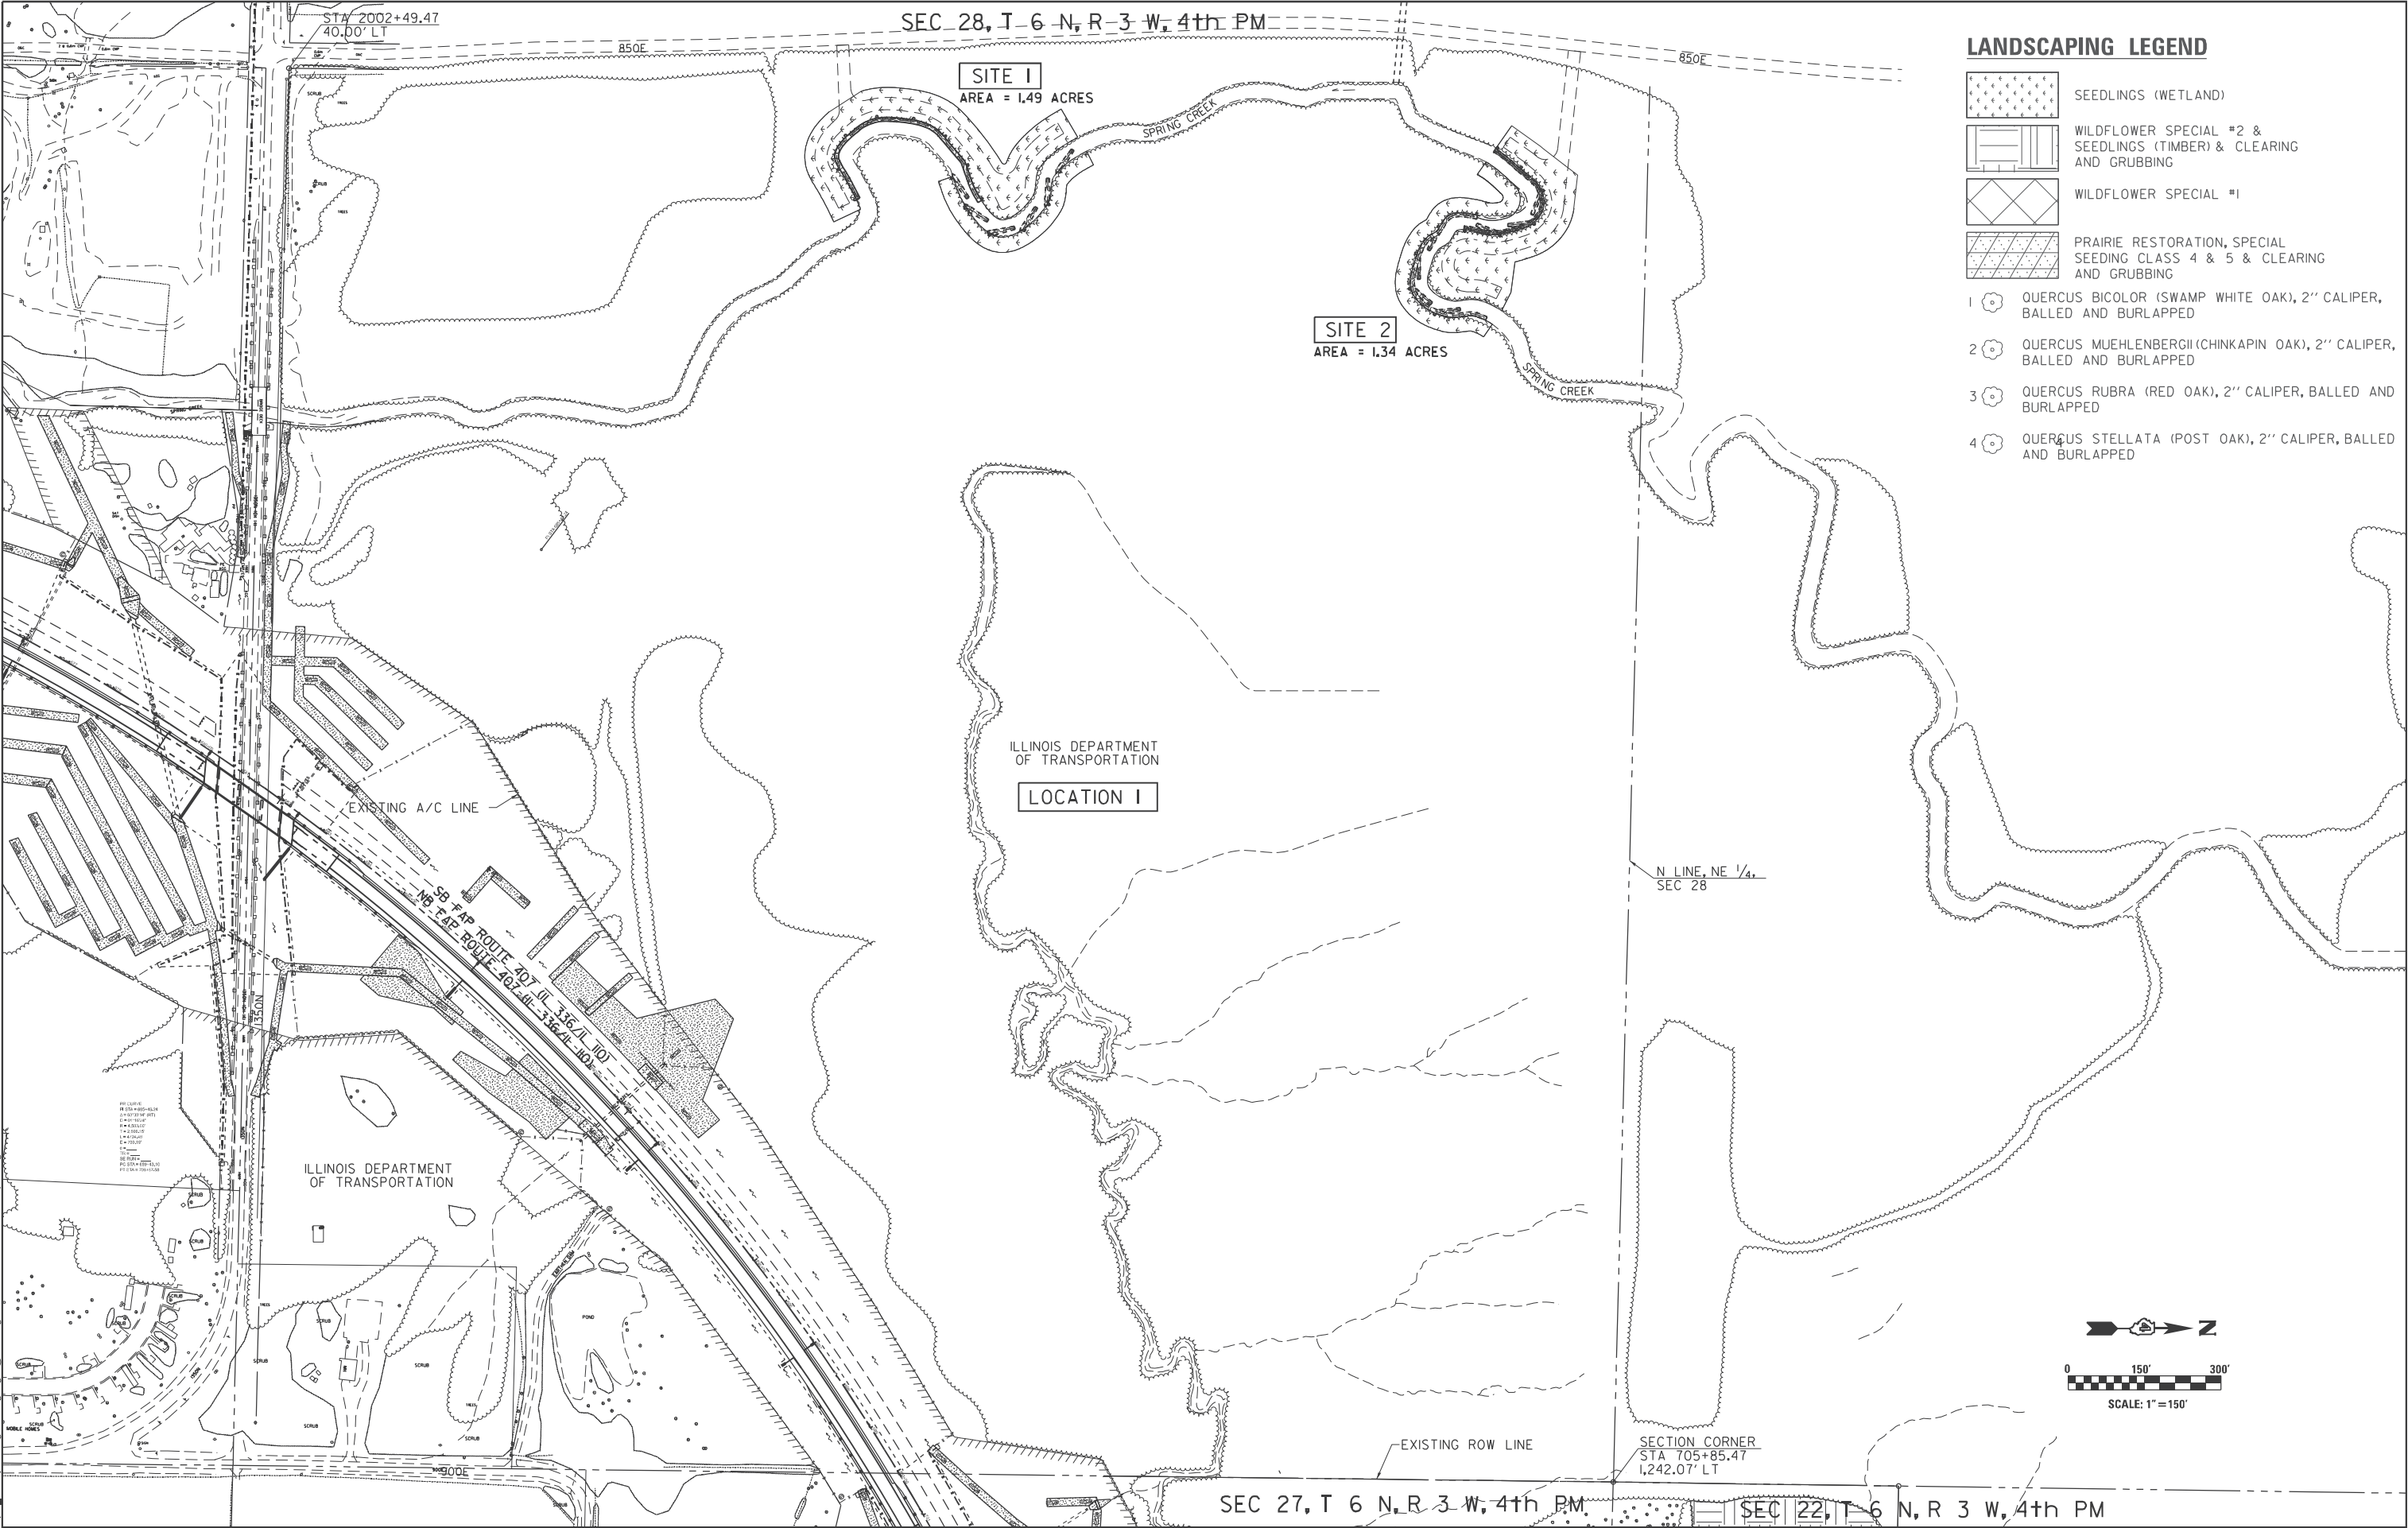

LANDSCAPING LEGEND

- SEEDLINGS (WETLAND)
- WILDFLOWER SPECIAL #2 & SEEDLINGS (TIMBER) & CLEARING AND GRUBBING
- WILDFLOWER SPECIAL #1
- PRAIRIE RESTORATION, SPECIAL SEEDING CLASS 4 & 5 & CLEARING AND GRUBBING
- 1 QUERCUS BICOLOR (SWAMP WHITE OAK), 2" CALIPER, BALLED AND BURLAPPED
- 2 QUERCUS MUEHLENBERGII (CHINKAPIN OAK), 2" CALIPER, BALLED AND BURLAPPED
- 3 QUERCUS RUBRA (RED OAK), 2" CALIPER, BALLED AND BURLAPPED
- 4 QUERCUS STELLATA (POST OAK), 2" CALIPER, BALLED AND BURLAPPED


MODEL: Location 1 - Plan Sheet [Sheet]
FILE NAME: c:\pwworking\gorkem.gengor\gorkem.gengor\1154810\468C43-sh-plan.dgn

USER NAME = gorkem.gengor	DESIGNED -	REVISED -
	DRAWN -	REVISED -
	CHECKED -	REVISED -
PLOT DATE = 10/23/2025	DATE -	REVISED -

STATE OF ILLINOIS
DEPARTMENT OF TRANSPORTATION

FAP ROUTE 407 (IL 338/IL 110) TREE MITIGATION PLANS - LOCATION 1			
SCALE:	SHEET 1	OF 4 SHEETS	STA. TO STA.

F.A.P. RTE. 407	SECTION (55-3)TM	COUNTY MCDONOUGH	TOTAL SHEETS 10	SHEET NO. 7
CONTRACT NO. 68C43				
ILLINOIS FED. AID PROJECT				

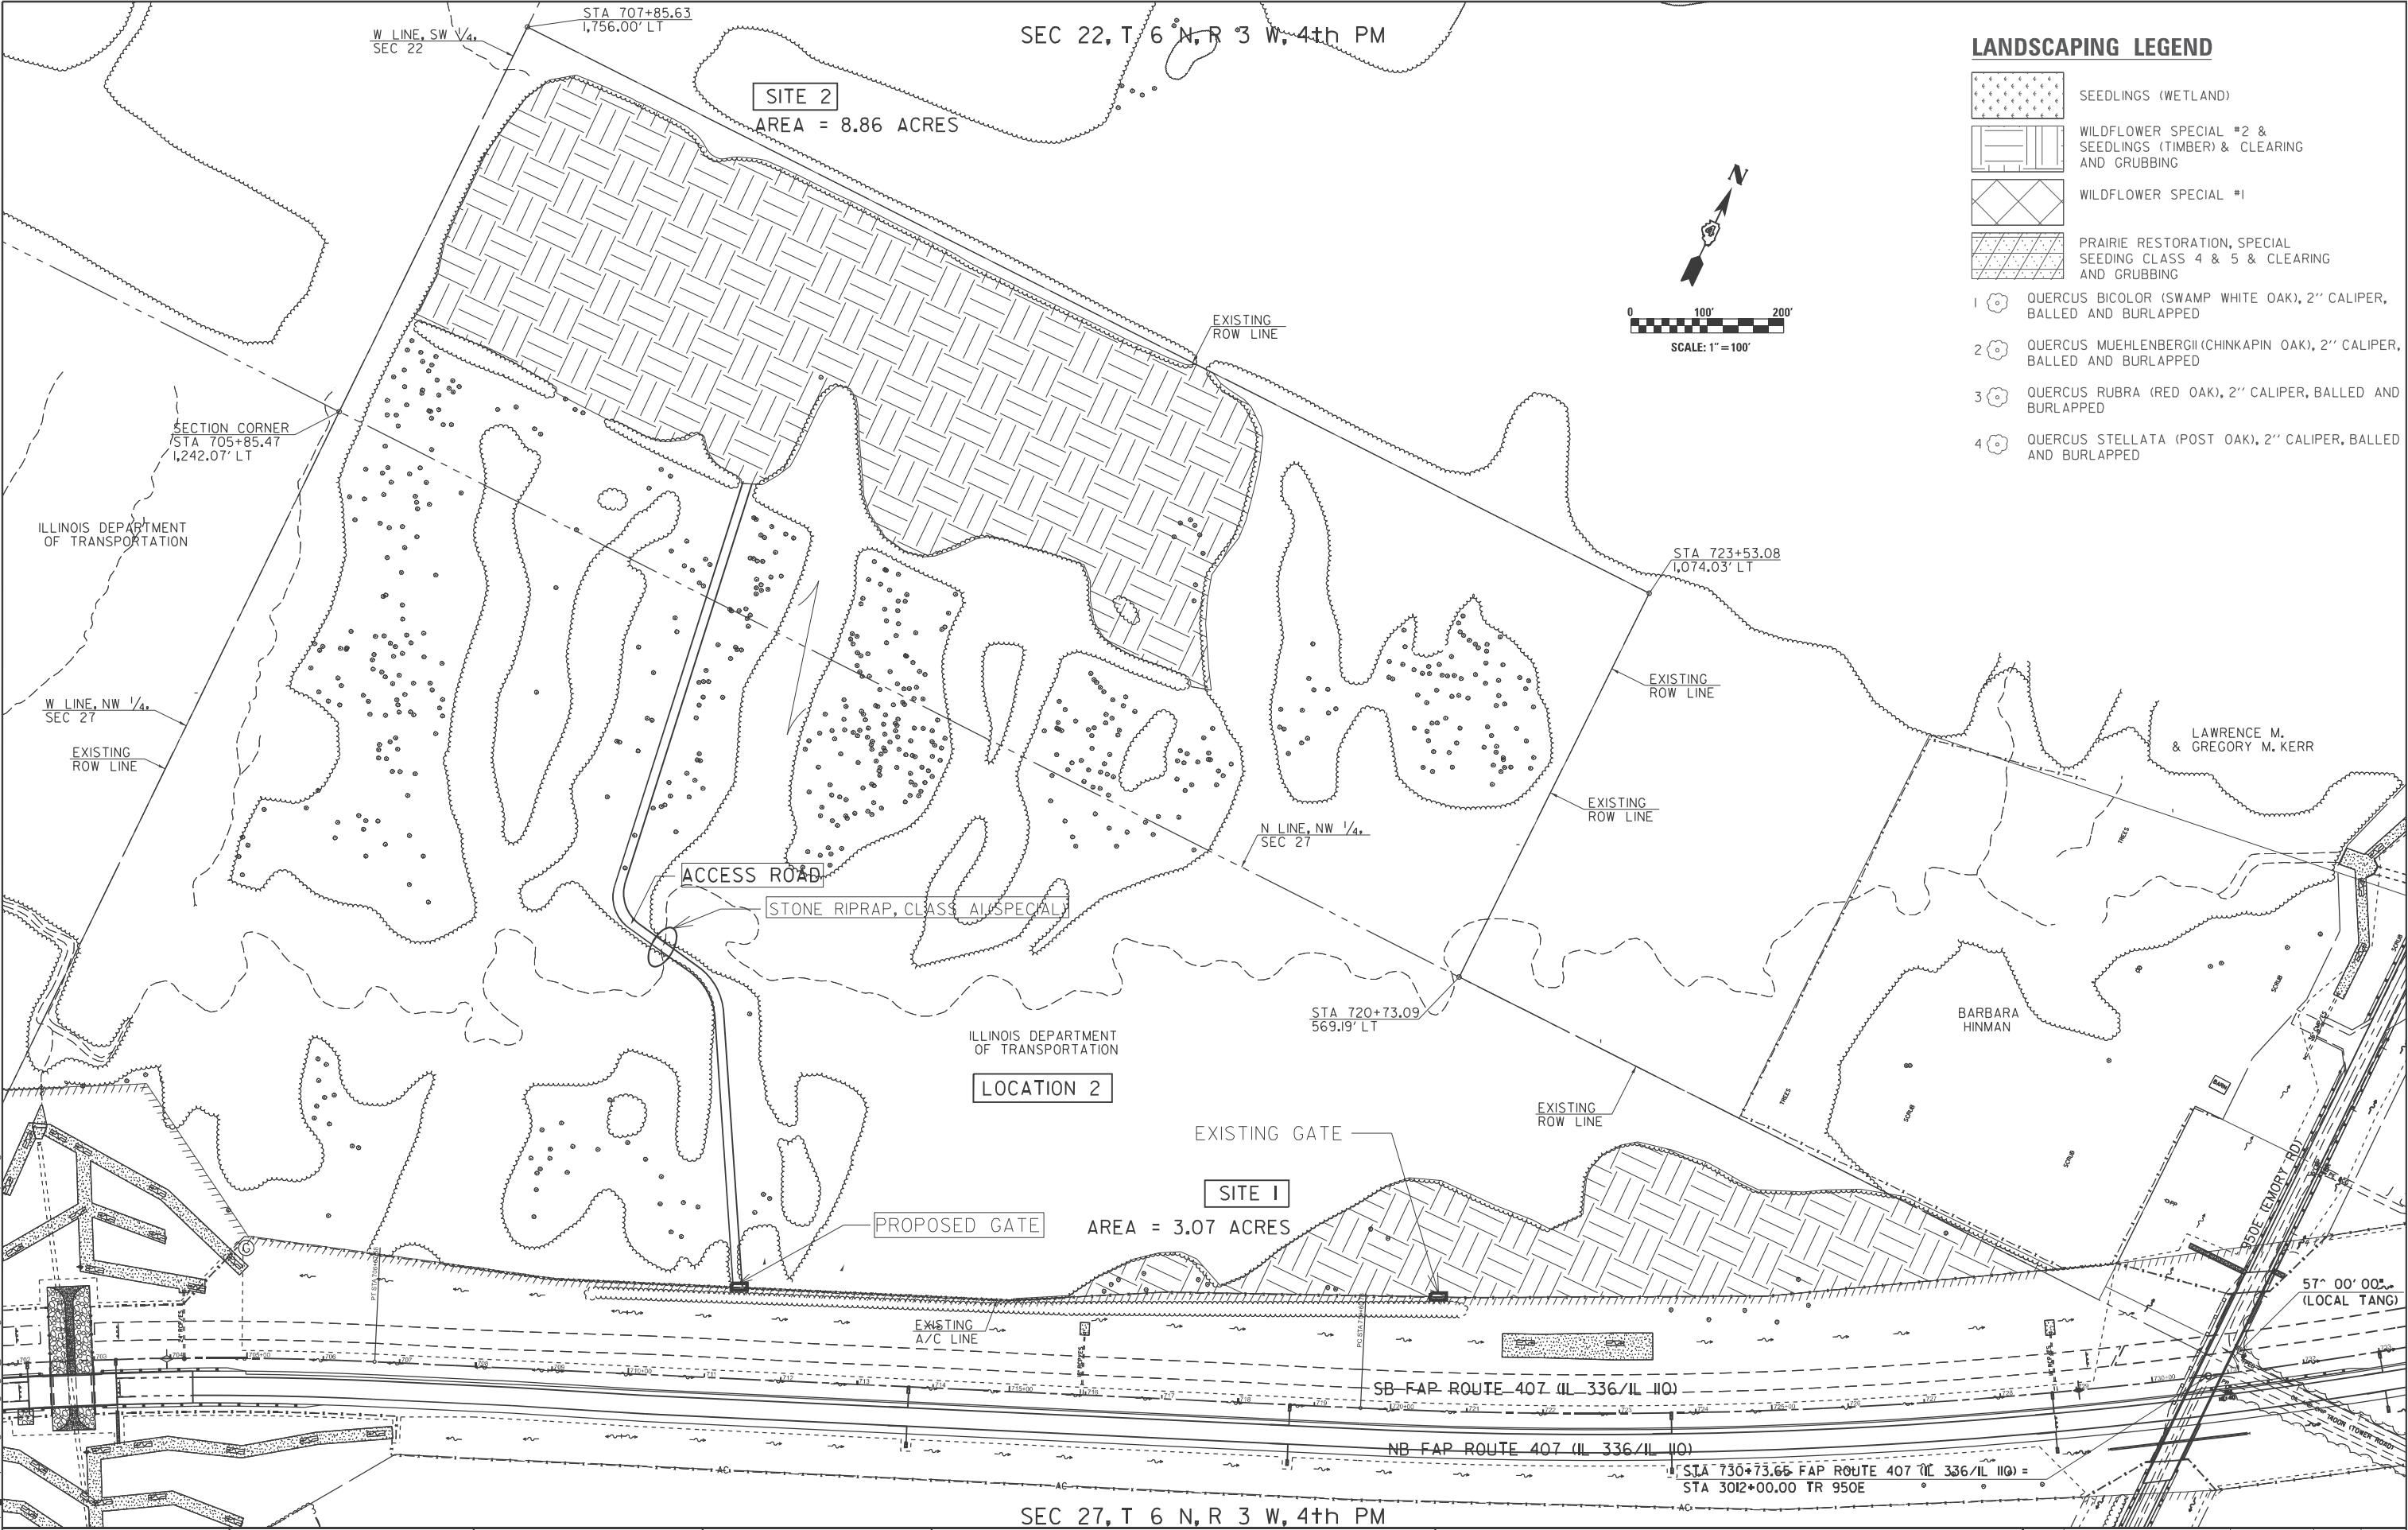

LANDSCAPING LEGEND

- SEEDLINGS (WETLAND)
- WILDFLOWER SPECIAL #2 & SEEDLINGS (TIMBER) & CLEARING AND GRUBBING
- WILDFLOWER SPECIAL #1
- PRAIRIE RESTORATION, SPECIAL SEEDING CLASS 4 & 5 & CLEARING AND GRUBBING
- 1 QUERCUS BICOLOR (SWAMP WHITE OAK), 2" CALIPER, BALLED AND BURLAPPED
- 2 QUERCUS MUEHLENBERGII (CHINKAPIN OAK), 2" CALIPER, BALLED AND BURLAPPED
- 3 QUERCUS RUBRA (RED OAK), 2" CALIPER, BALLED AND BURLAPPED
- 4 QUERCUS STELLATA (POST OAK), 2" CALIPER, BALLED AND BURLAPPED

MODEL: LOCATION 2 (Sheet)
FILE NAME: c:\paw\work\ltd\gorkem\gengor\illinois\gov\dt154810\D468C43-sh-01a1n.dgn


USER NAME = gorkem.gengor	DESIGNED -	REVISED -
	DRAWN -	REVISED -
	CHECKED -	REVISED -
	DATE -	REVISED -
PLOT DATE = 10/23/2025		

STATE OF ILLINOIS
DEPARTMENT OF TRANSPORTATION

FAP ROUTE 407 (IL 338/IL 110) TREE MITIGATION PLANS - LOCATION 2			
SCALE:	SHEET 2	OF 4 SHEETS	STA. TO STA.

F.A.P. RTE. 407	SECTION (55-3)TM	COUNTY MCDONOUGH	TOTAL SHEETS 10	SHEET NO. 8
CONTRACT NO. 68C43				
ILLINOIS FED. AID PROJECT				

MODEL: LOCATION 3 [Sheet]
FILE NAME: c:\p\work\ltd\ltd\gorkem.gengor\illinois.gov\1154810\468C43-shh-plan.dgn

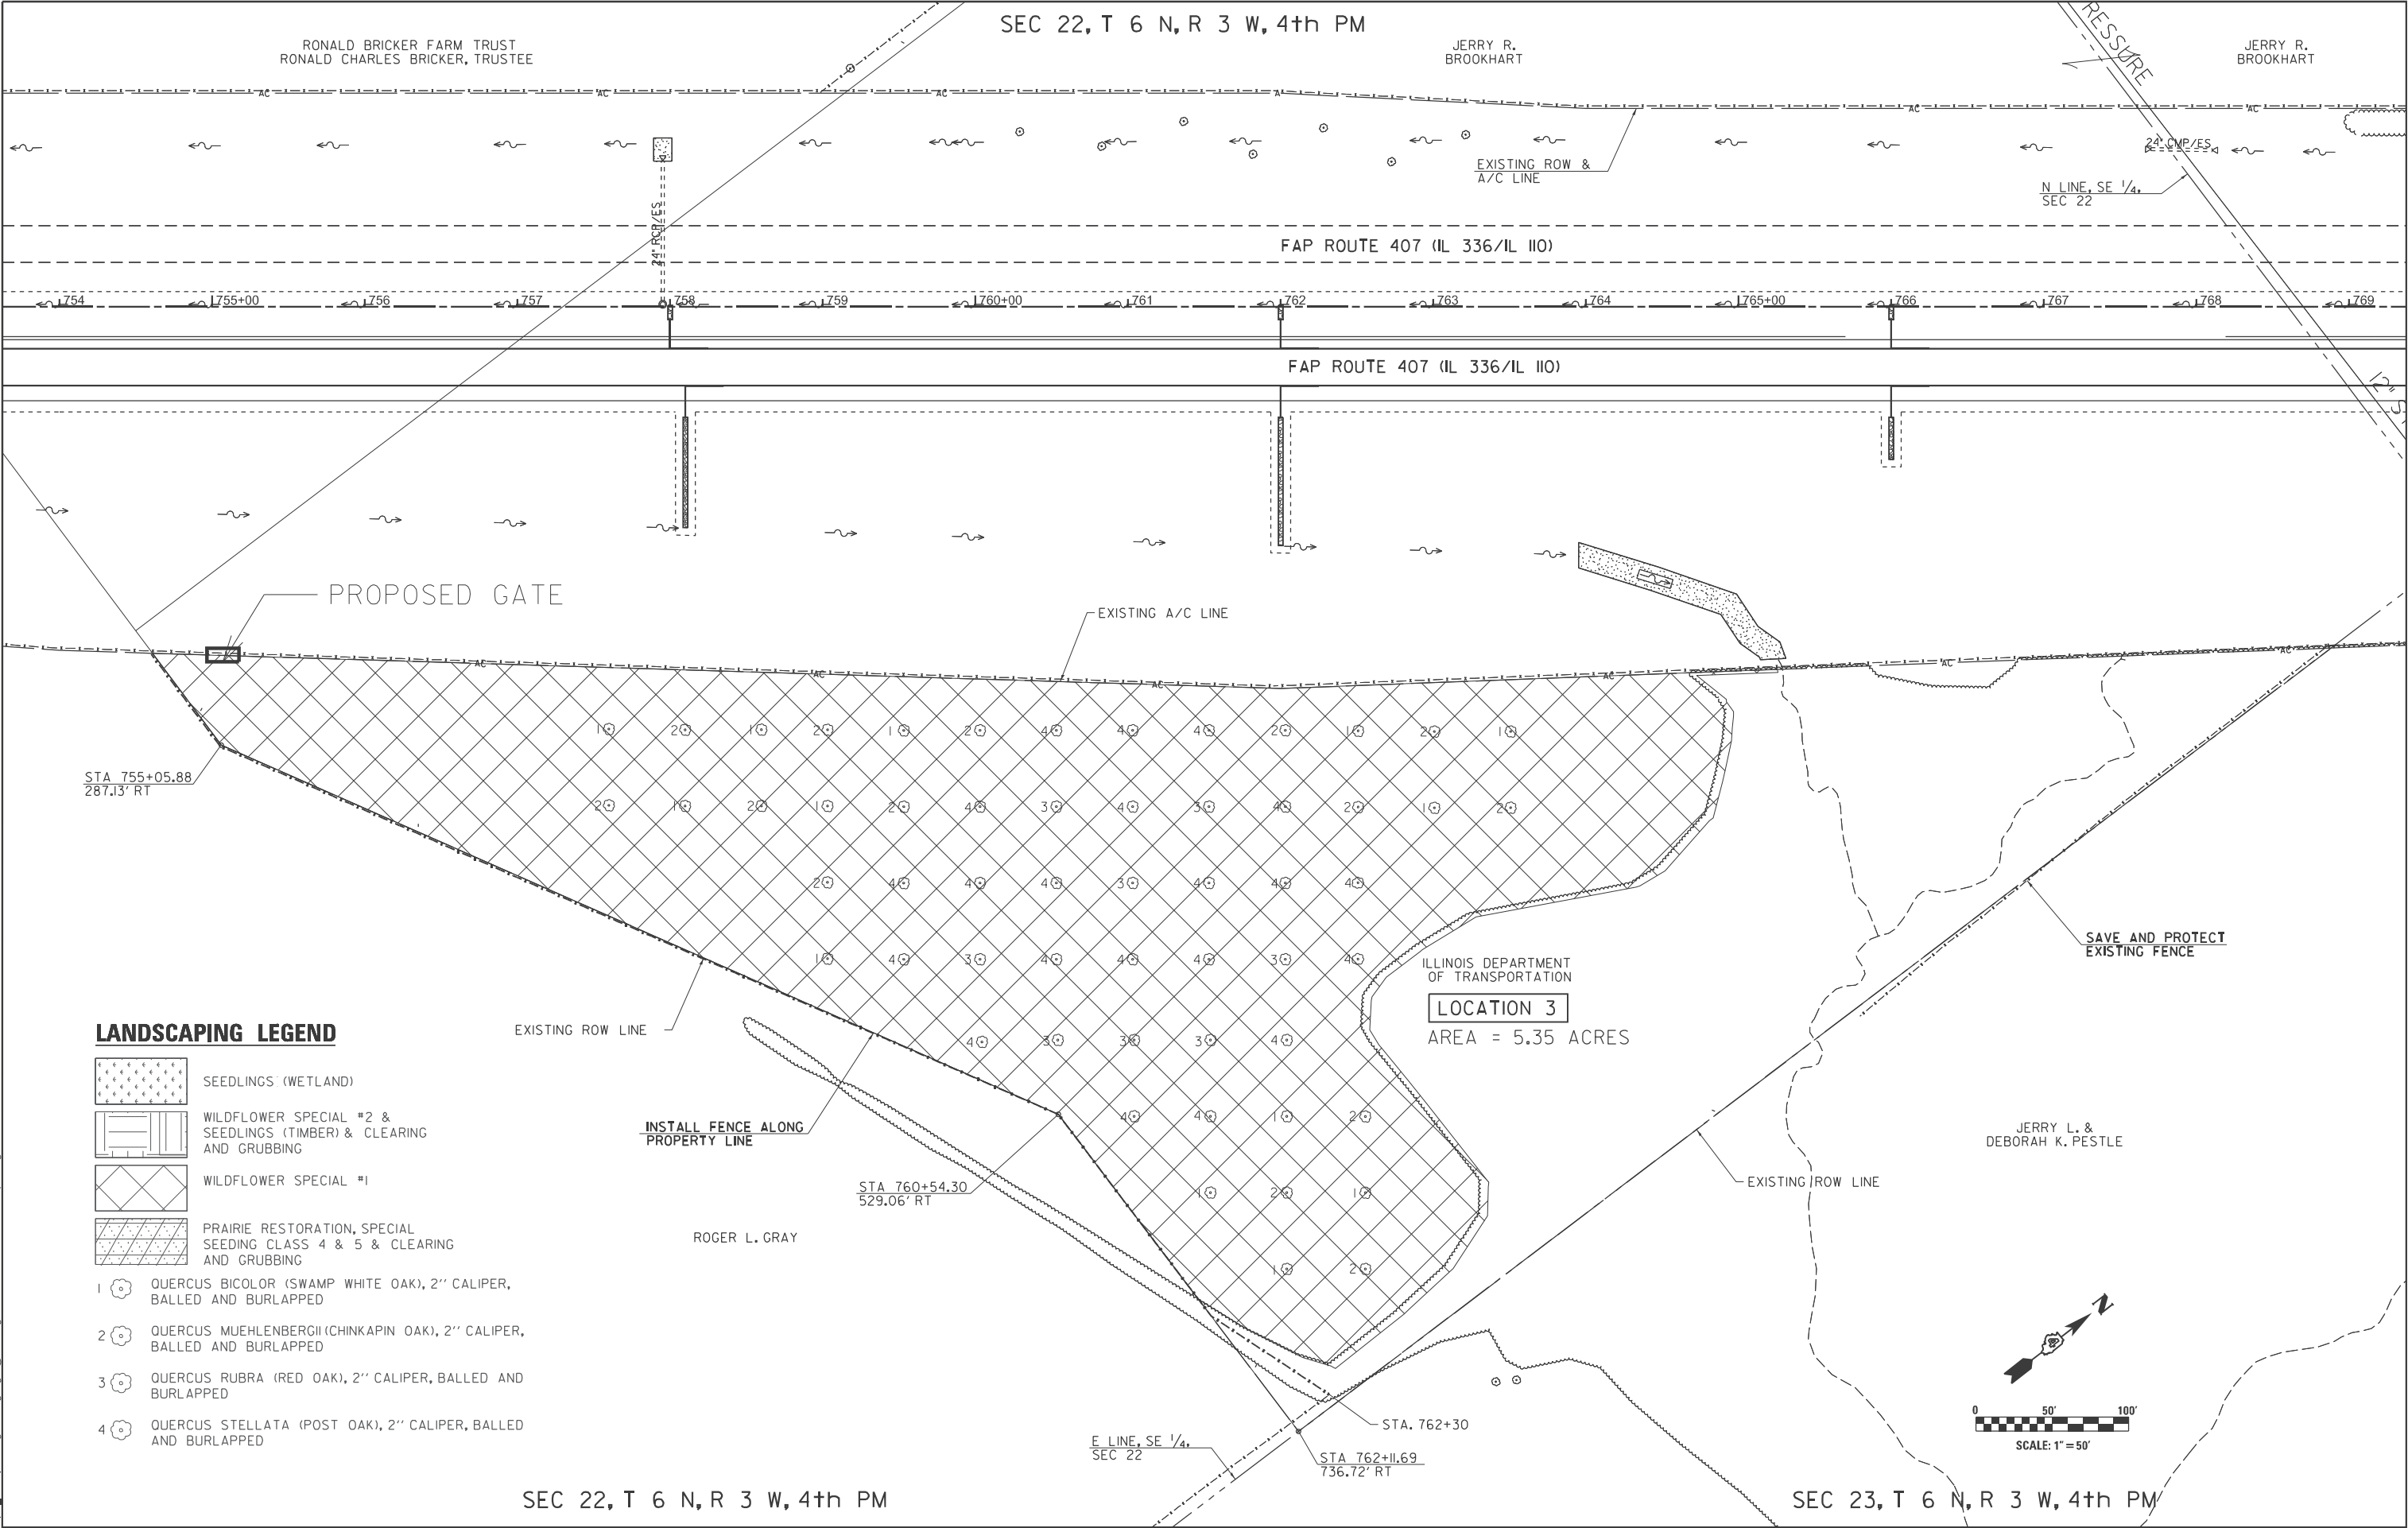

LANDSCAPING LEGEND

- SEEDLINGS (WETLAND)
- WILDFLOWER SPECIAL #2 & SEEDLINGS (TIMBER) & CLEARING AND GRUBBING
- WILDFLOWER SPECIAL #1
- PRAIRIE RESTORATION, SPECIAL SEEDING CLASS 4 & 5 & CLEARING AND GRUBBING


- 1 QUERCUS BICOLOR (SWAMP WHITE OAK), 2" CALIPER, BALLED AND BURLAPPED
- 2 QUERCUS MUEHLENBERGII (CHINKAPIN OAK), 2" CALIPER, BALLED AND BURLAPPED
- 3 QUERCUS RUBRA (RED OAK), 2" CALIPER, BALLED AND BURLAPPED
- 4 QUERCUS STELLATA (POST OAK), 2" CALIPER, BALLED AND BURLAPPED

USER NAME = gorkem.gengor	DESIGNED -	REVISED -
	DRAWN -	REVISED -
	CHECKED -	REVISED -
PLOT DATE = 10/23/2025	DATE -	REVISED -

STATE OF ILLINOIS DEPARTMENT OF TRANSPORTATION

FAP ROUTE 407 (IL 338/IL 110) TREE MITIGATION PLANS - LOCATION 3	SCALE:	SHEET 3 OF 4 SHEETS	STA.	TO STA.
---	--------	---------------------	------	---------

F.A.P. RTE. 407	SECTION (55-3)TM	COUNTY MCDONOUGH	TOTAL SHEETS 10	SHEET NO. 9
CONTRACT NO. 68C43				
ILLINOIS		FED. AID PROJECT		

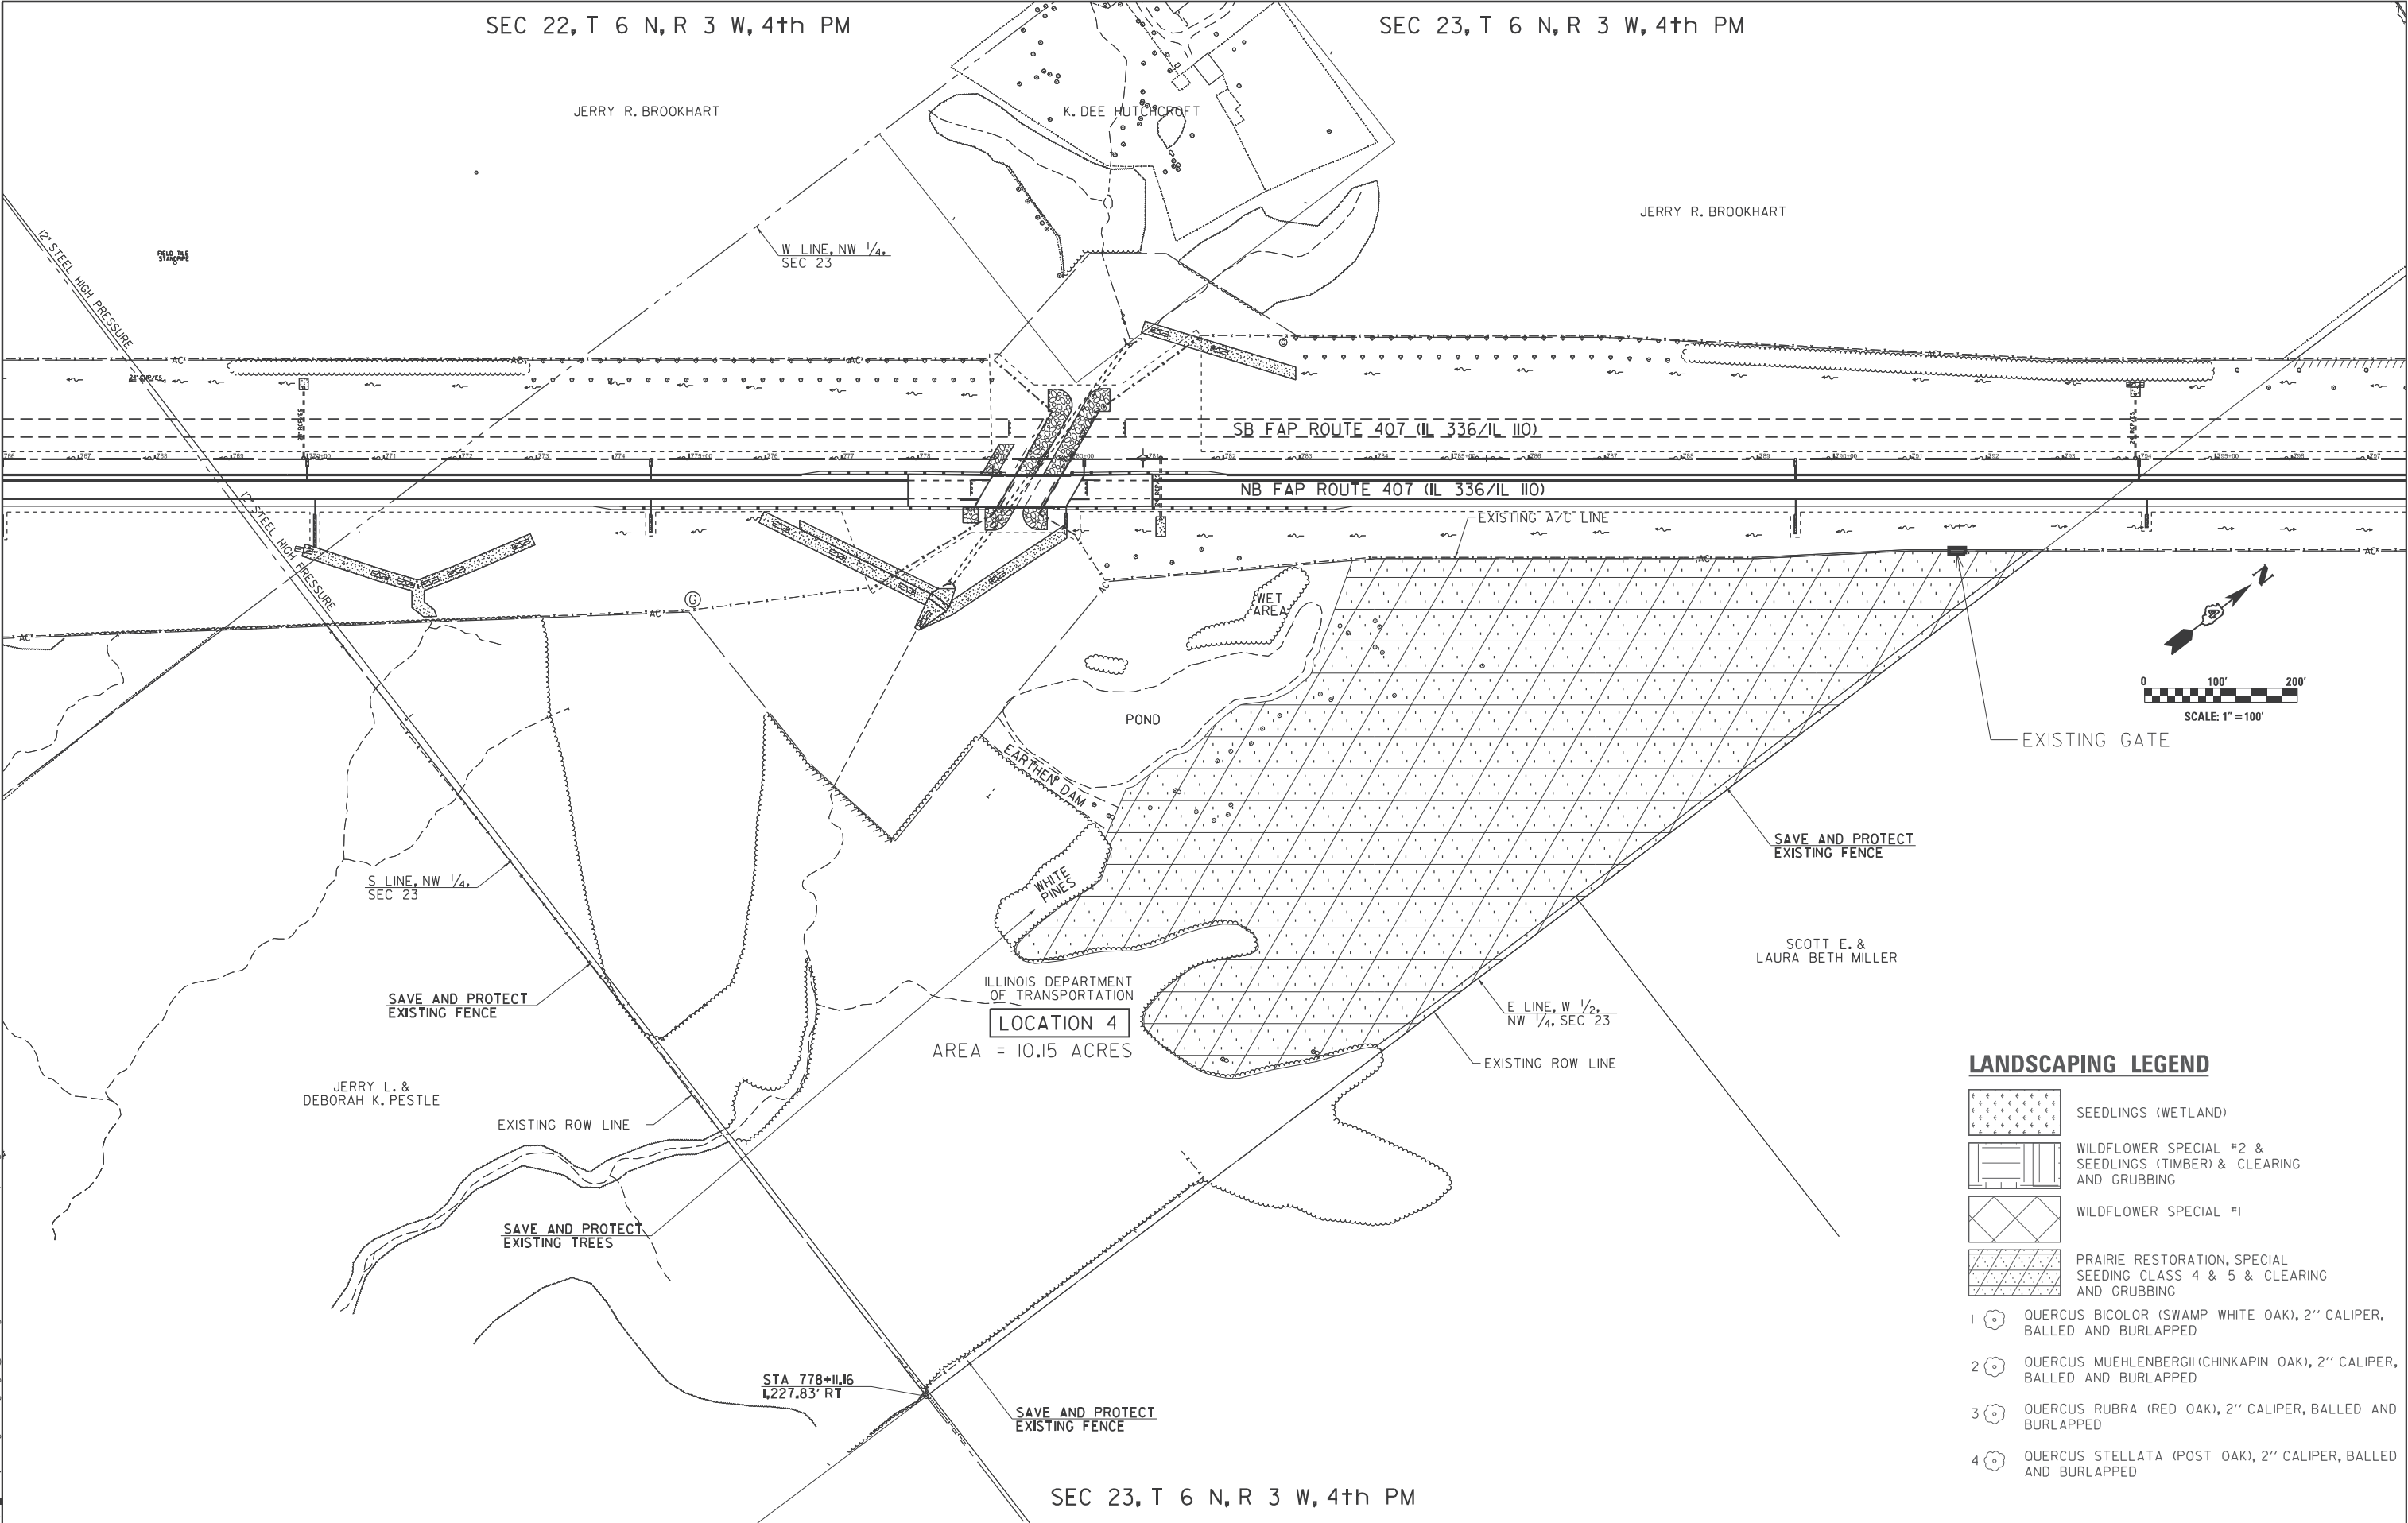

LANDSCAPING LEGEND

- SEEDLINGS (WETLAND)
- WILDFLOWER SPECIAL #2 & SEEDLINGS (TIMBER) & CLEARING AND GRUBBING
- WILDFLOWER SPECIAL #1
- PRAIRIE RESTORATION, SPECIAL SEEDING CLASS 4 & 5 & CLEARING AND GRUBBING
- 1 QUERCUS BICOLOR (SWAMP WHITE OAK), 2" CALIPER, BALLED AND BURLAPPED
- 2 QUERCUS MUEHLENBERGII (CHINKAPIN OAK), 2" CALIPER, BALLED AND BURLAPPED
- 3 QUERCUS RUBRA (RED OAK), 2" CALIPER, BALLED AND BURLAPPED
- 4 QUERCUS STELLATA (POST OAK), 2" CALIPER, BALLED AND BURLAPPED

MODEL: LOCATION 4 [Sheet]
FILE NAME: c:\p\work\wild\gorkem.gengor@illinois.gov\1154810\468C43-shh-plan.dgn

USER NAME = gorkem.gengor	DESIGNED -	REVISED -
	DRAWN -	REVISED -
	CHECKED -	REVISED -
	DATE -	REVISED -
PLOT DATE = 10/23/2025		

STATE OF ILLINOIS
DEPARTMENT OF TRANSPORTATION

FAP ROUTE 407 (IL 338/IL 110) TREE MITIGATION PLANS - LOCATION 4			
SCALE:	SHEET 4	OF 4 SHEETS	STA. TO STA.

F.A.P RTE.	SECTION	COUNTY	TOTAL SHEETS	SHEET NO.
407	(55-3)TM	MCDONOUGH	10	10
CONTRACT NO. 68C43				
ILLINOIS FED. AID PROJECT				