

MODEL: TC-10 (Sheet)
FILE NAME: c:\pw_work\pwtdollawrence.demanche@illinois.gov\d0951415\TC-10.dgn

USER NAME	= lawrence,demanche	DESIGNED	- L.H.A.	REVISED	- T. RAMMACHER 01-06-00
		DRAWN	-	REVISED	- A. SCHUETZE 07-01-13
PLOT SCALE	= 0.083333317' / in.	CHECKED	-	REVISED	- A. SCHUETZE 09-15-06
PLOT DATE	= 10/2/2025	DATE	- 06-89	REVISED	- D. SENDERAK 05-03-25


STATE OF ILLINOIS
DEPARTMENT OF TRANSPORTATION

TRAFFIC CONTROL AND PROTECTION FOR
SIDE ROADS, INTERSECTIONS, AND DRIVEWAYS

SCALE: SHEET OF SHEETS STA. TO STA.

All dimensions are in inches (millimeters)
unless otherwise shown.


MUN RTE.	SECTION	COUNTY	TOTAL SHEETS	SHEET NO.
4029	23-00146-00-PV	COOK	315	201
TC-10		CONTRACT NO. 61M26		
ILLINOIS		FED. AID PROJECT		

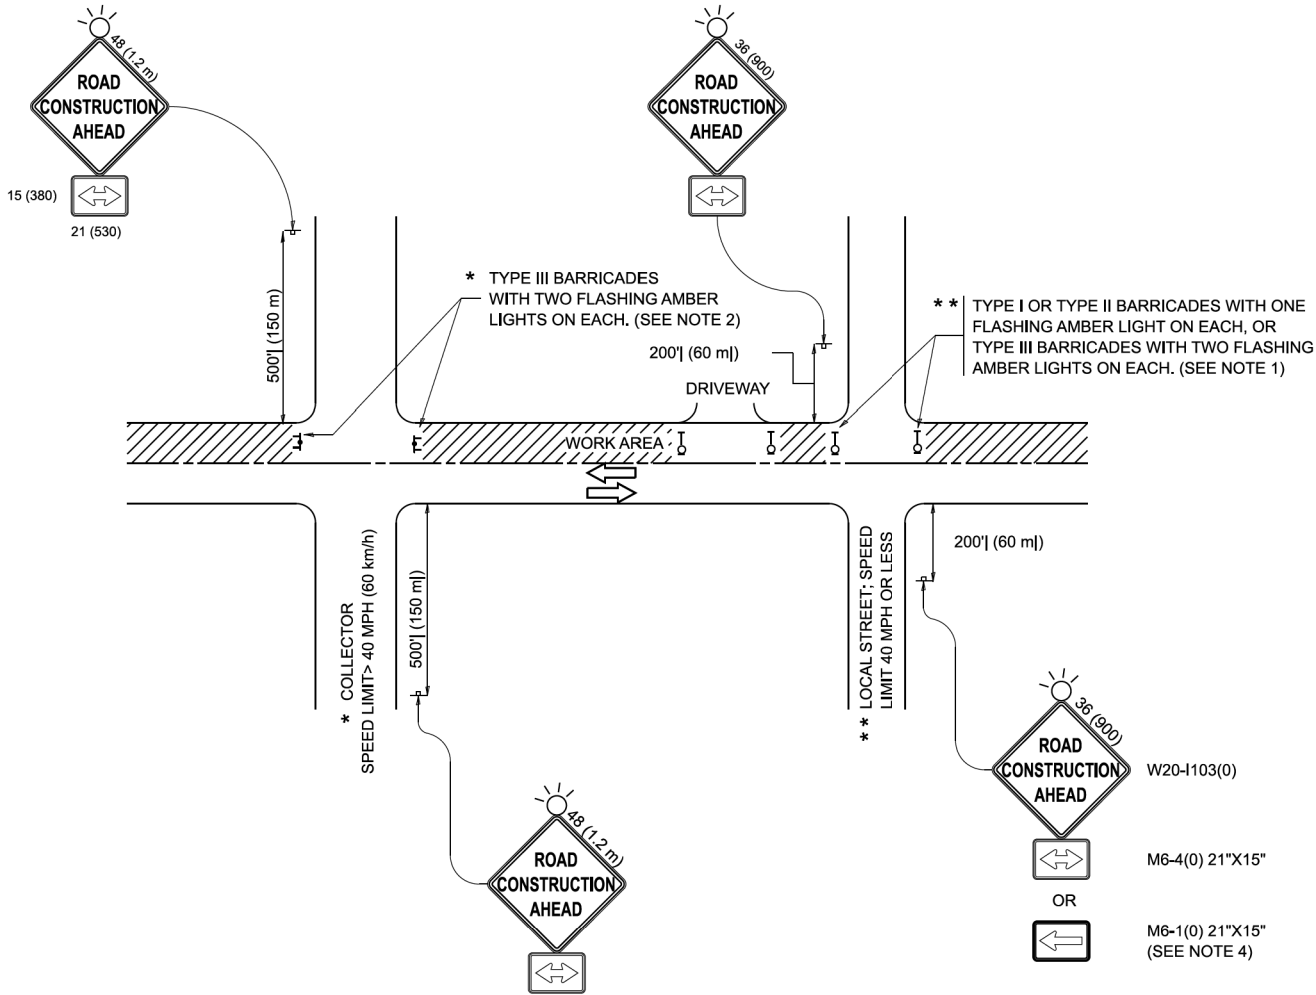


NOTES:

- SIDE ROAD WITH A SPEED LIMIT OF 40 MPH (60 km/h) OR LESS AS SHOWN ON THE DRAWING AND AS DIRECTED BY THE ENGINEER:
 - ONE "ROAD CONSTRUCTION AHEAD" SIGN 36 x 36 (900x900) WITH A FLASHER MOUNTED ON IT APPROXIMATELY 200' (60 m) IN ADVANCE OF THE MAIN ROUTE.
 - THE CLOSED PORTION OF THE MAIN ROUTE SHALL BE PROTECTED BY BLOCKING WITH TYPE I, TYPE II OR TYPE III BARRICADES, 1/3 OF THE CROSS SECTION OF THE CLOSED PORTION.
- SIDE ROAD WITH A SPEED LIMIT GREATER THAN 40 MPH (60 km/h) AS SHOWN ON THE DRAWING AND AS DIRECTED BY THE ENGINEER:
 - ONE "ROAD CONSTRUCTION AHEAD" SIGN 48 x 48 (1.2 m x 1.2 m) WITH A FLASHER MOUNTED ON IT APPROXIMATELY 500' (150 m) IN ADVANCE OF THE MAIN ROUTE.
 - THE CLOSED PORTION OF THE MAIN ROUTE SHALL BE PROTECTED BY BLOCKING WITH TYPE III BARRICADES, 1/2 OF THE CROSS SECTION OF THE CLOSED PORTION.
- CONES MAY BE SUBSTITUTED FOR BARRICADES OR DRUMS AT HALF THE SPACING DURING DAY OPERATIONS. CONES SHALL BE A MINIMUM OF 28 (710) IN HEIGHT.
- WHEN THE SIDE ROAD LIES BETWEEN THE BEGINNING OF THE MAINLINE SIGNING AND THE WORK ZONE, A SINGLE HEADED ARROW (M6-1) SHALL BE USED IN LIEU OF THE DOUBLE HEADED ARROW (M6-4).
- WHEN WORK IS BEING PERFORMED ON A SIDE ROAD OR DRIVEWAY, FOLLOW THE APPLICABLE STANDARD(S). THE DIRECTIONAL ARROW (M6-1 OR M6-4) SHALL BE COVERED OR REMOVED WHEN NO LONGER CONSISTENT WITH THE TRAFFIC CONTROL SET-UP.
- ADVANCE WARNING SIGNS ARE TO BE OMITTED ON DRIVEWAYS UNLESS OTHERWISE SPECIFIED IN THE PLANS OR BY THE ENGINEER.
- THE TRAFFIC CONTROL AND PROTECTION FOR SIDE ROADS, INTERSECTIONS, AND DRIVEWAYS SHALL BE INCLUDED IN THE COST OF SPECIFIED TRAFFIC CONTROL STANDARDS OR ITEMS.


MODEL: Default
FILE NAME: PROJ\0848\BID\NTEC\Illinois.gov\PIVDOT\Documents\DOT_Offices\District_1\Projects\DH4542234\CADData\CADsheets\TC11.dgn

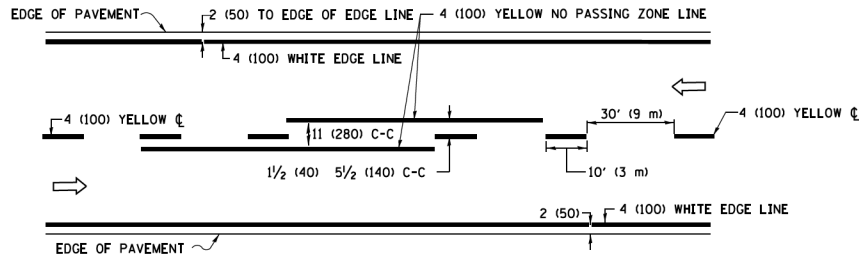

2-LANE ROADWAY

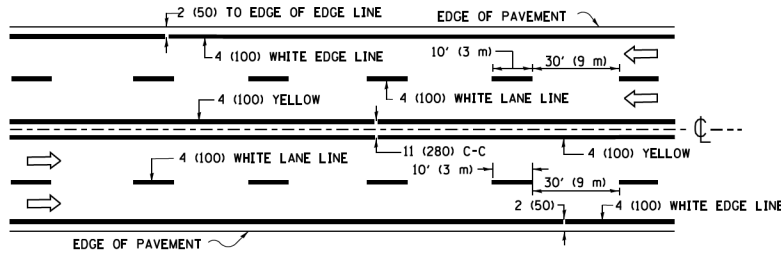


MULTI-LANE UNDIVIDED

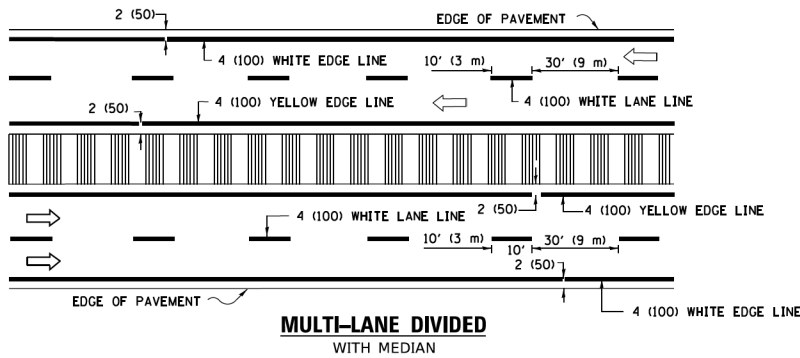

MULTI-LANE DIVIDED
WITH MEDIAN

TYPICAL LANE AND EDGE LINE MARKING

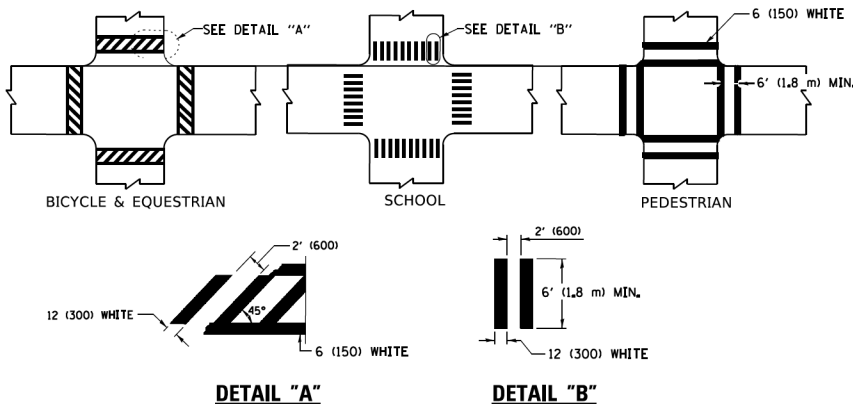


DETAIL "A"


DETAIL "B"

TYPICAL CROSSWALK MARKING

* MARKINGS SHALL BE INSTALLED PARALLEL TO THE CENTERLINE OF THE ROAD WHICH IT CROSSES

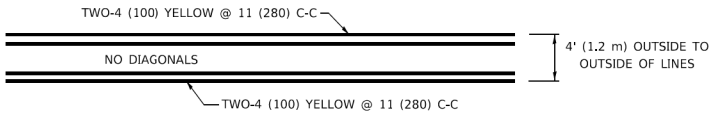


4' (1.2 m) WIDE MEDIANS ONLY

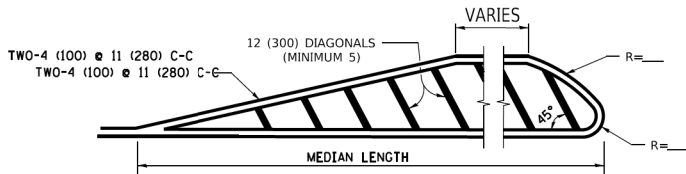


DIAGONAL LINE SPACING: 50' (15 m) C-C (LESS THAN 30MPH (50 km/h))
75' (25 m) C-C 30MPH (50 km/h) TO 45MPH (70 km/h)
150' (45 m) C-C (MORE THAN 45MPH (70 km/h))

MEDIANS OVER 4' (1.2 m) WIDE

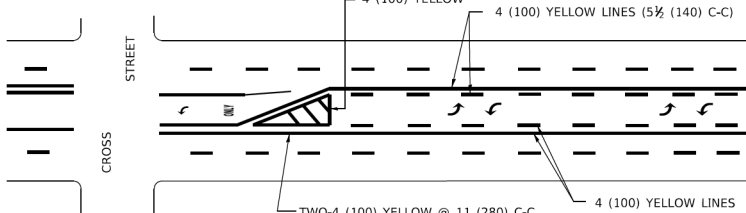


A MINIMUM OF TWO PAIRS OF TURN ARROWS SHALL BE USED, WHITE IN COLOR. ADDITIONAL PAIRS SHALL BE PLACED AT 200' (60 m) TO 300' (90 m) INTERVALS.

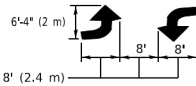

MEDIAN WITH TWO-WAY LEFT TURN LANE

TYPICAL PAINTED MEDIAN MARKING

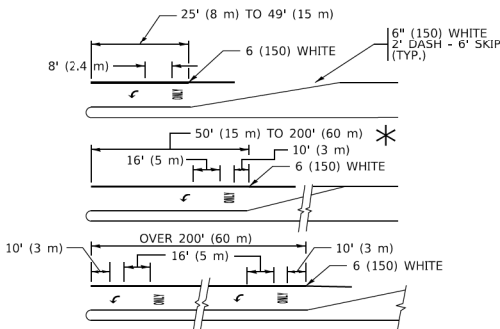


FULL SIZE LETTERS 8" (2.4 m) AND ARROWS SHALL BE USED.
AREA = 15.6 SQ. FT. (1.5 m²) ONLY AREA = 20.8 SQ. FT. (1.9 m²)


* TURN LANES IN EXCESS OF 400' (120 m) IN LENGTH MAY HAVE AN ADDITIONAL SET OF ARROW - "ONLY" INSTALLED MIDWAY BETWEEN THE OTHER TWO SETS OF ARROW - "ONLY".

TYPICAL LEFT (OR RIGHT) TURN LANE

TYPICAL TURN LANE MARKING

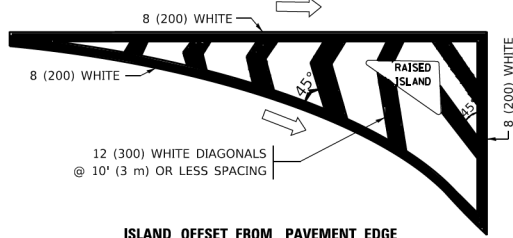


ISLAND OFFSET FROM PAVEMENT EDGE

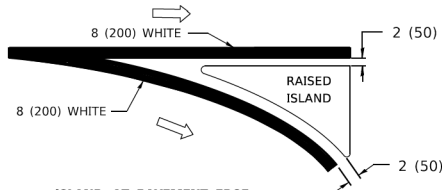


ISLAND AT PAVEMENT EDGE

TYPICAL ISLAND MARKING

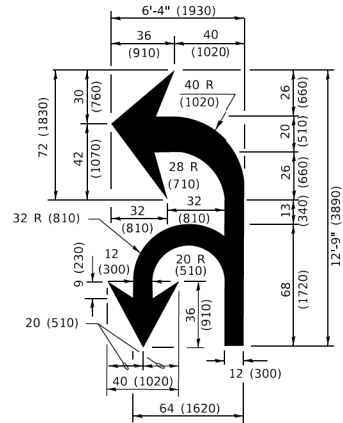

COMBINATION
LEFT AND U-TURN

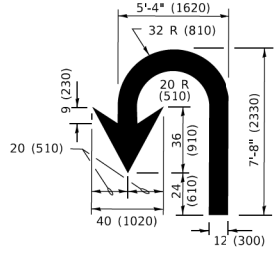

U-TURN

LANE REDUCTION TRANSITION

* LANE REDUCTION ARROWS REQUIRED AT SPEEDS OF 45 MPH OR GREATER OR WHEN SPECIFIED IN PLANS.

TYPE OF MARKING	WIDTH OF LINE	PATTERN	COLOR	SPACING / REMARKS
CENTERLINE ON 2 LANE PAVEMENT	4 (100)	SKIP-DASH	YELLOW	10' (3 m) LINE WITH 30' (9 m) SPACE
CENTERLINE ON MULTI-LANE UNDIVIDED PAVEMENT	2 @ 4 (100)	SOLID	YELLOW	11 (280) C-C
NO PASSING ZONE LINES: FOR ONE DIRECTION FOR BOTH DIRECTIONS	4 (100) 2 @ 4 (100)	SOLID SOLID	YELLOW/ YELLOW	5 1/2 (140) C-C FROM SKIP-DASH CENTERLINE 11 (280) C-C OMIT SKIP-DASH CENTERLINE BETWEEN
LANE LINES	4 (100) 5 (125) ON FREEWAYS	SKIP-DASH SKIP-DASH	WHITE WHITE	10' (3 m) LINE WITH 30' (9 m) SPACE
DOTTED LINES (EXTENSIONS OF CENTER, LANE OR TURN LANE MARKINGS)	SAME AS LINE BEING EXTENDED	SKIP-DASH	SAME AS LINE BEING EXTENDED	2' (600) LINE WITH 6' (1.8 m) SPACE
EDGE LINES	4 (100)	SOLID	YELLOW-LEFT WHITE-RIGHT	OUTLINE MEDIANS IN YELLOW
TURN LANE MARKINGS	6 (150) LINE; FULL SIZE LETTERS & SYMBOLS (8' (2.4m))	SOLID	WHITE	SEE TYPICAL TURN LANE MARKING DETAIL
TWO WAY LEFT TURN MARKING	2 @ 4 (100) EACH DIRECTION 8' (2.4m) LEFT ARROW	SKIP-DASH AND SOLID IN PAIRS	YELLOW WHITE	10' (3 m) LINE WITH 30' (9 m) SPACE FOR SKIP-DASH; 5 1/2 (140) C-C BETWEEN SOLID LINE AND SKIP-DASH LINE SEE TYPICAL TWO-WAY LEFT TURN MARKING DETAIL
CROSSWALK LINES (PEDESTRIAN) A. DIAGONALS (BIKE & EQUESTRIAN) B. LONGTUDINAL BARS (SCHOOL)	2 @ 6 (150) 12 (300) @ 45° 12 (300) @ 90°	SOLID SOLID SOLID	WHITE WHITE WHITE	NOT LESS THAN 6' (1.8 m) APART 2' (600) APART 2' (600) APART SEE TYPICAL CROSSWALK MARKING DETAILS.
STOP LINES	24 (600)	SOLID	WHITE	PLACE 4' (1.2 m) IN ADVANCE OF AND PARALLEL TO CROSSWALK, IF PRESENT. OTHERWISE, PLACE AT DESIRED STOPPING POINT. PARALLEL TO CROSSROAD CENTERLINE, WHERE POSSIBLE
PAINTED MEDIANS	2 @ 4 (100) WITH 12 (300) DIAGONALS @ 45° NO DIAGONALS USED FOR 4' (1.2 m) WIDE MEDIANS	SOLID	YELLOW: TWO WAY TRAFFIC WHITE: ONE WAY TRAFFIC	11 (280) C-C FOR THE DOUBLE LINE SEE TYPICAL PAINTED MEDIAN MARKING.
GORE MARKING AND CHANNELIZING LINES	8 (200) WITH 12 (300) DIAGONALS @ 45°	SOLID	WHITE	DIAGONALS: 15' (4.5 m) C-C (LESS THAN 30MPH (50 km/h)) 20' (6 m) C-C 30MPH (50 km/h) TO 45MPH (70 km/h) 30' (9 m) C-C (OVER 45MPH (70 km/h))
RAILROAD CROSSING	24 (600) TRANSVERSE LINES; "RR" 15 6" (1.8 m) LETTERS; 16 (400) LINE FOR "X"	SOLID	WHITE	SEE STATE STANDARD 780001 AREA OF: *R*=3.6 SQ. FT. (0.33 m ²) EACH *X*=54.0 SQ. FT. (5.0 m ²)
SHOULDER DIAGONALS (REQUIRED FOR SHOULDERS ≥ 8')	12 (300) @ 45°	SOLID	WHITE - RIGHT YELLOW - LEFT	50' (15 m) C-C (LESS THAN 30MPH (50 km/h)) 75' (25 m) C-C (30 MPH (50 km/h) TO 45MPH (70 km/h)) 150' (45 m) C-C (OVER 45MPH (70 km/h))
U TURN ARROW	SEE DETAIL	SOLID	WHITE	16.3 SF
2 ARROW COMBINATION LEFT AND U TURN	SEE DETAIL	SOLID	WHITE	30.4 SF

FOR FURTHER DETAILS ON PAVEMENT MARKING REFER TO STANDARD SPECIFICATIONS FOR ROAD AND BRIDGE CONSTRUCTION AND STATE STANDARD 780001.

All dimensions are in inches (millimeters) unless otherwise shown.

STATE OF ILLINOIS
DEPARTMENT OF TRANSPORTATION

DISTRICT ONE
TYPICAL PAVEMENT MARKINGS

SCALE: NONE SHEET 1 OF 2 SHEETS STA. TO STA.

MUN RTE.	SECTION	COUNTY	TOTAL SHEETS	SHEET NO.
4029	23-00146-00-PV	COOK	315	202
TC-13		CONTRACT NO.61M26		
		ILLINOIS	FED. AID PROJECT	

4 (100) LINE = 45.5 ft. (13.9 m)
15.2 sq. ft. (1.41 sq. m)

4 (100) LINE = 64.1 ft. (19.5 m)
21.4 sq. ft. (1.99 sq. m)

4 (100) LINE = 82.5 ft. (25.1 m)
27.5 sq. ft. (2.53 sq. m)

NOTE:

ALL QUANTITIES OF PLACEMENT ARE REPRESENTED
IN LINEAR FEET OF 4" LINES TO MATCH THE
4" TEMPORARY TAPE PAY ITEM AND REPRESENTS
THE TOTAL QUANTITY OF 4" TAPE REQUIRED.

4 (100) LINE = 225.9 ft. (68.9 m)
75.3 sq. ft. (6.99 sq. m)

All dimensions are in inches (millimeters) unless otherwise shown.

FILE NAME: D:\

USER NAME = footemj	DESIGNED -	REVISED - T. RAMMACHER 03-02-98	STATE OF ILLINOIS DEPARTMENT OF TRANSPORTATION	SHORT TERM PAVEMENT MARKING LETTERS AND SYMBOLS	MUN RTE.	SECTION	COUNTY	TOTAL SHEETS	SHEET NO.	
	DRAWN -	REVISED - E. GOMEZ 08-28-00			4029	23-00146-00-PV	COOK	315	203	
PLOT SCALE = 50.0068' / in.	CHECKED -	REVISED - E. GOMEZ 08-28-00			TC-16					
PLOT DATE = 3/4/2019	DATE - 09-18-94	REVISED - A. SCHUETZE 09-15-16			ILLINOIS FED. AID PROJECT NO.61M26					
			SCALE: NONE		SHEET 1	OF 1	SHEETS	STA.	TO STA.	

MODEL: Plan Single (Sheet)
FILE NAME: Z:\DOTCAD_ORD Folder Master\Master Files\DOTCAD_CONNECT\Configuration\Organization\Civil\Sheet Seeds\Civil_Named_Boundary_SheetSeeds.dgnlib



FOR U.S. ROUTES
M1-40-2424



FOR ILLINOIS ROUTES
M1-50-2424



R.R. UNMARKED ROUTES
SPECIAL 24" x 18" VARIABLE
4" BLACK LETTERS ON WHITE
REFLECTIVE BACKGROUND



M5-1L-2115



M5-1R-2115



M6-1-2115



M6-1-2115



M6-3-2115

NORTH

M3-1-2412

EAST

M3-2-2412

SOUTH

M3-3-2412

WEST

M3-4-2412

DETOUR

M4-8-2412

USER NAME	= brad.gagliano	DESIGNED	-	REVIS	-	10-18-02
		DRAWN	-	REVIS	-	R.BORO 09-14-09
PLOT SCALE	= 0.08333317" / in.	CHECKED	-	REVIS	-	
PLOT DATE	= 8/30/2023	DATE	-	REVIS	-	

STATE OF ILLINOIS
DEPARTMENT OF TRANSPORTATION

DETOUR SIGNING FOR CLOSING STATE HIGHWAYS				MUN RTE.	SECTION	COUNTY	TOTAL SHEETS	SHEET NO.
SCALE: NONE				4029	23-00146-00-PV	COOK	315	204
SHEET 1 OF 1 SHEETS				TC-21		CONTRACT NO. 61M26		
STA. TO STA.				ILLINOIS FED. AID PROJECT				

MODEL: Default
FILE NAME: p:\u00084EBID\NTEG\Illinois.gov\PIV\DOT\Documents\DOT_Offices\Uhrhrt_1\Projects\DUH5422\34\CADData\CADsheets\TC22.dgn


	USER NAME = footem]	DESIGNED -	REVISED - R. MIRS 09-15-97
		DRAWN -	REVISED - R. MIRS 12-11-97
	PLOT SCALE = 50.0000 ' / in.	CHECKED -	REVISED -T. RAMMACHER 02-02-99
	PLOT DATE = 3/4/2019	DATE -	REVISED - C. JUCIUS 01-31-07

STATE OF ILLINOIS
DEPARTMENT OF TRANSPORTATION

ARTERIAL ROAD
INFORMATION SIGN

SCALE: NONE SHEET 1 OF 1 SHEETS STA. TO STA.

MUN RTE.	SECTION	COUNTY	TOTAL SHEETS	SHEET NO.
4029	23-00146-00-PV	COOK	315	205
TC-22		CONTRACT NO.61M26		
		ILLINOIS	FED. AID PROJECT	



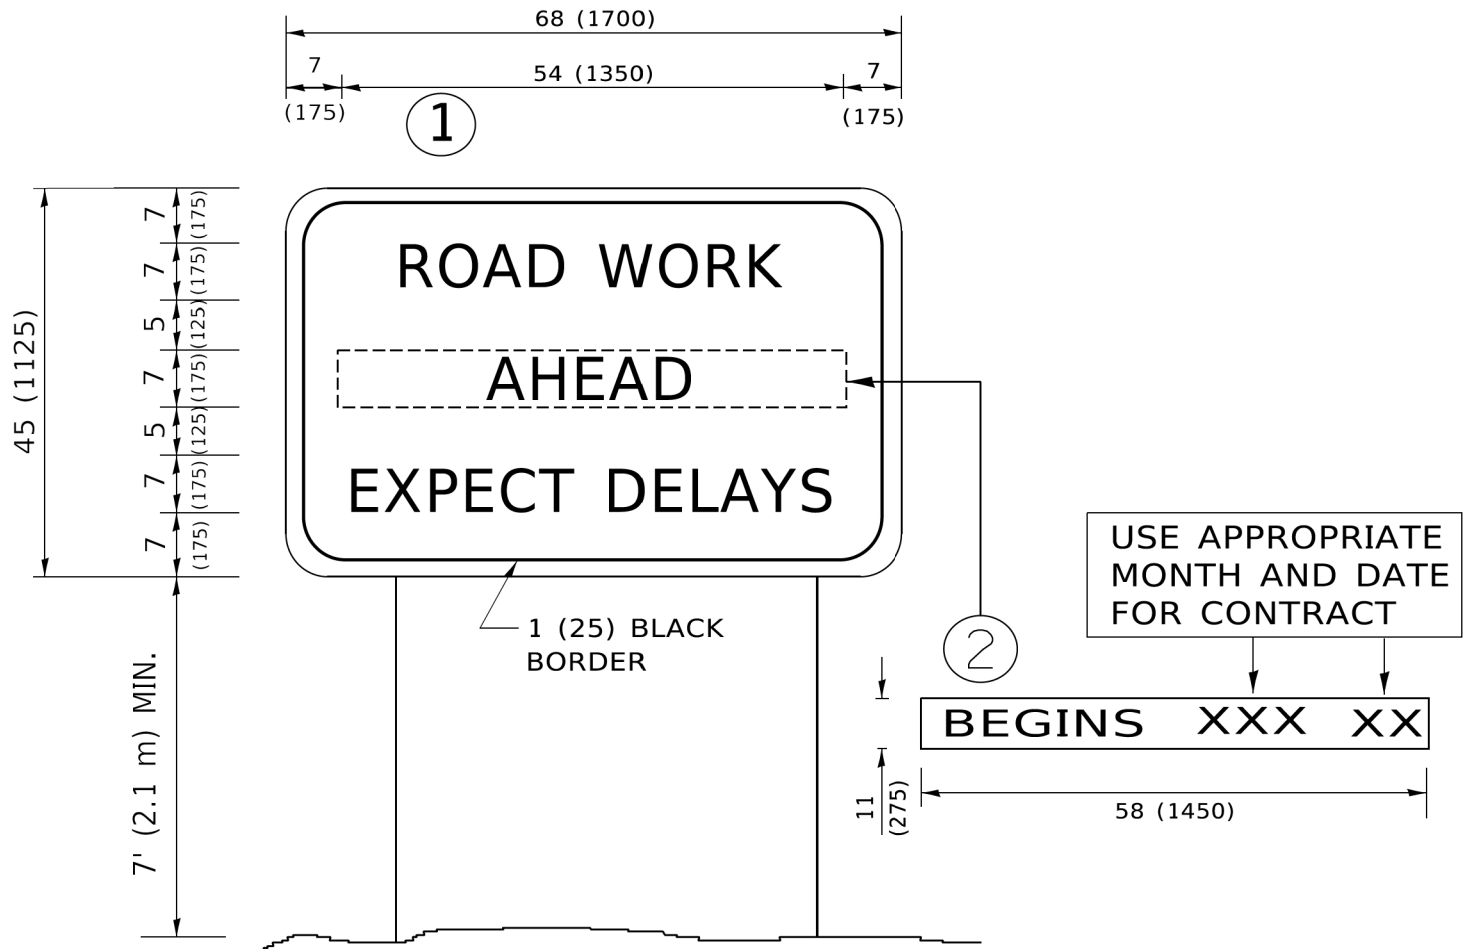


NOTES:

1. USE BLACK LETTERING ON ORANGE BACKGROUND.
2. ERECT SIGNS IN ADVANCE OF THE LOCATION FOR THE "ROAD CONSTRUCTION AHEAD" SIGN AT LOCATIONS AS DIRECTED BY THE ENGINEER.
3. ERECT SIGN①WITH INSTALLED PANEL②ONE WEEK PRIOR TO THE START OF CONSTRUCTION.
4. REMOVE PANEL②SOON AFTER THE START OF CONSTRUCTION.
5. SEE SPECIAL PROVISION FOR "TEMPORARY INFORMATION SIGNING" FOR ADDITIONAL INFORMATION.
6. ONE SIGN ASSEMBLY EQUALS 25.70 SQ. FT. (2.3 SQ. M.)
7. SHALL BE PAID FOR AS TEMPORARY INFORMATION SIGNING.

ALL DIMENSIONS ARE IN INCHES (MILLIMETERS)
UNLESS OTHERWISE SHOWN.

MODEL: Braintree - 100+50.00 [Sheet]
FILE NAME: c:\bms\dwg\hch-pw\pstrc\kravets\dd140574\3993 Cross Sections.dgn

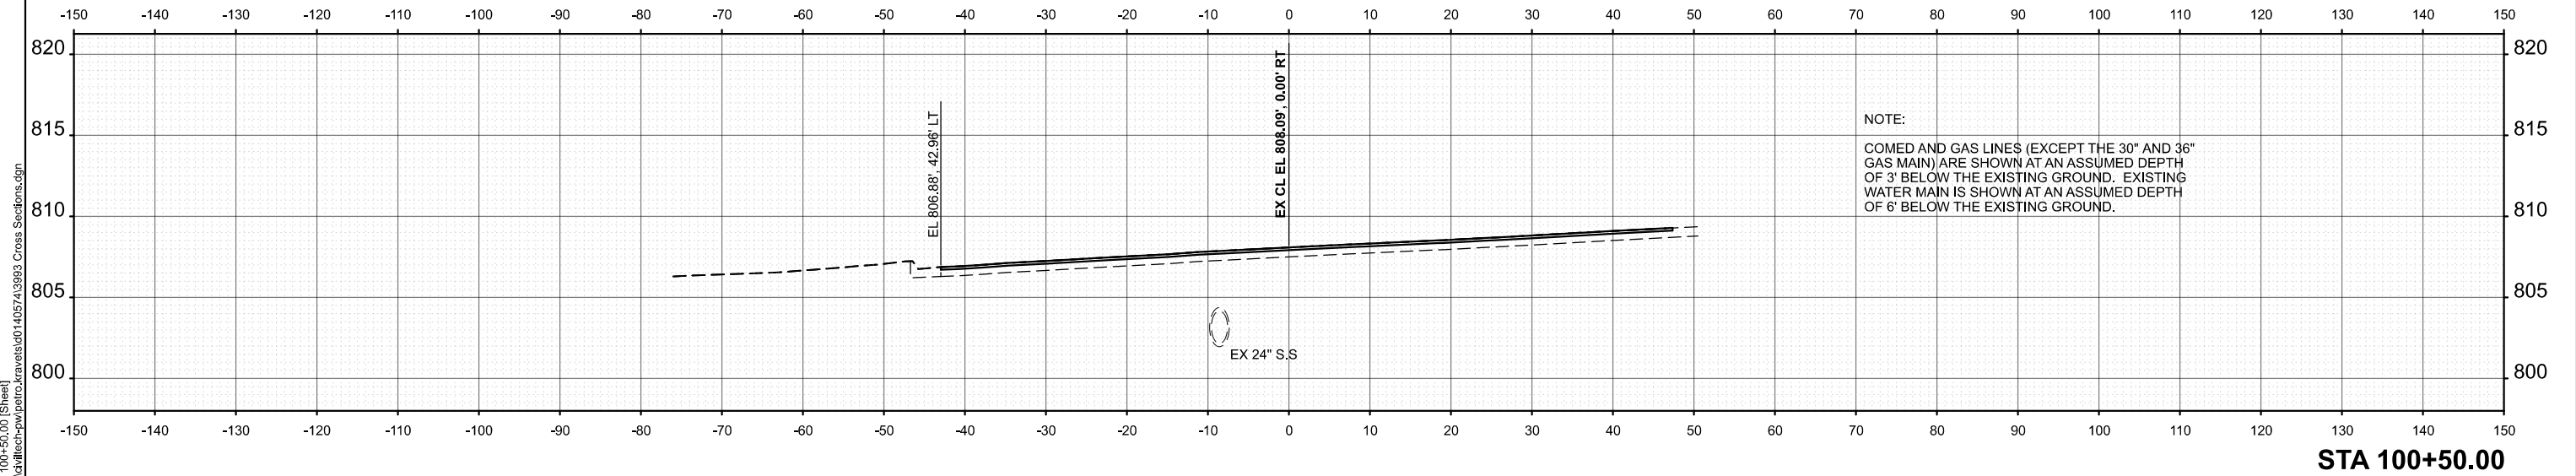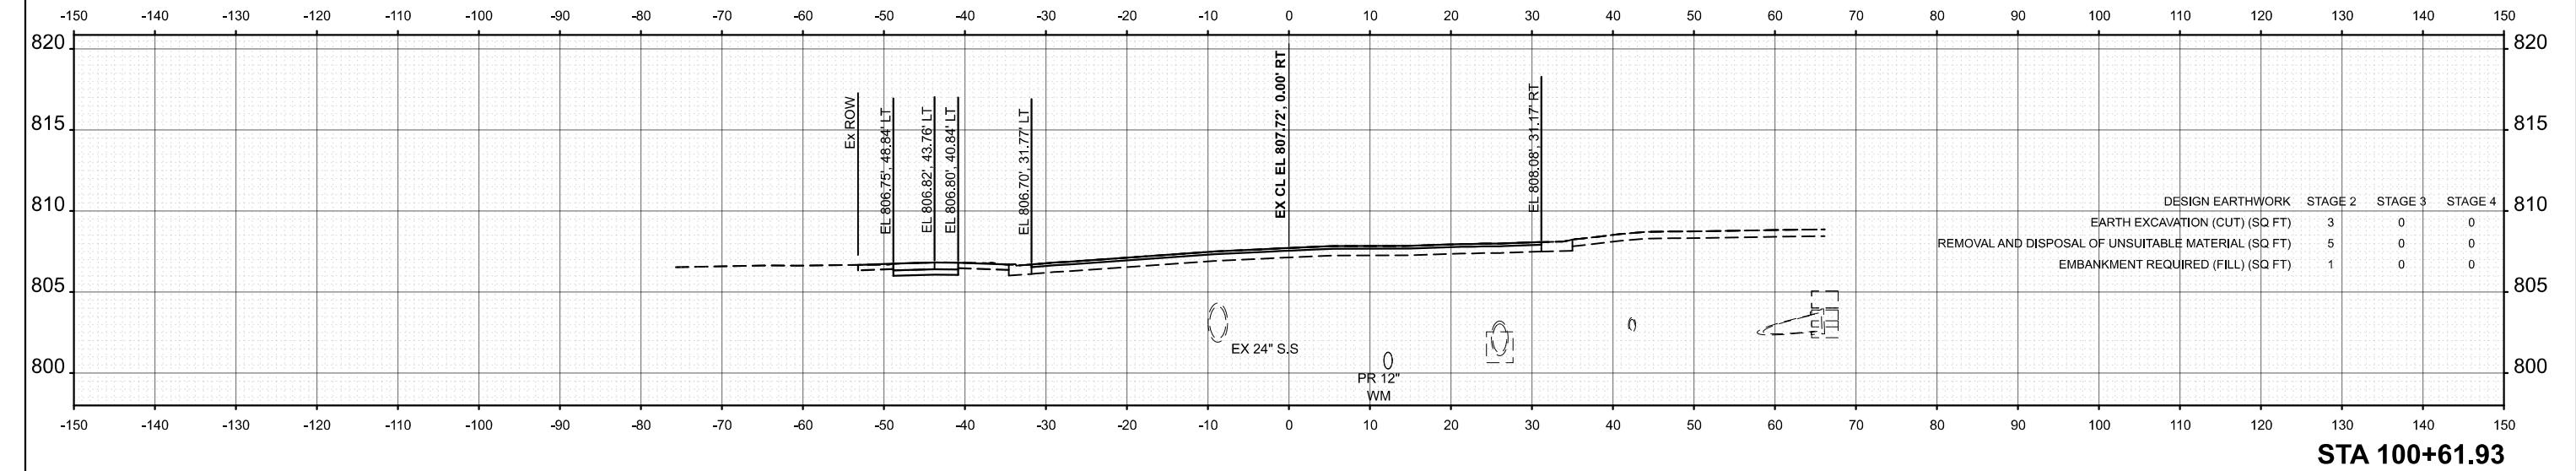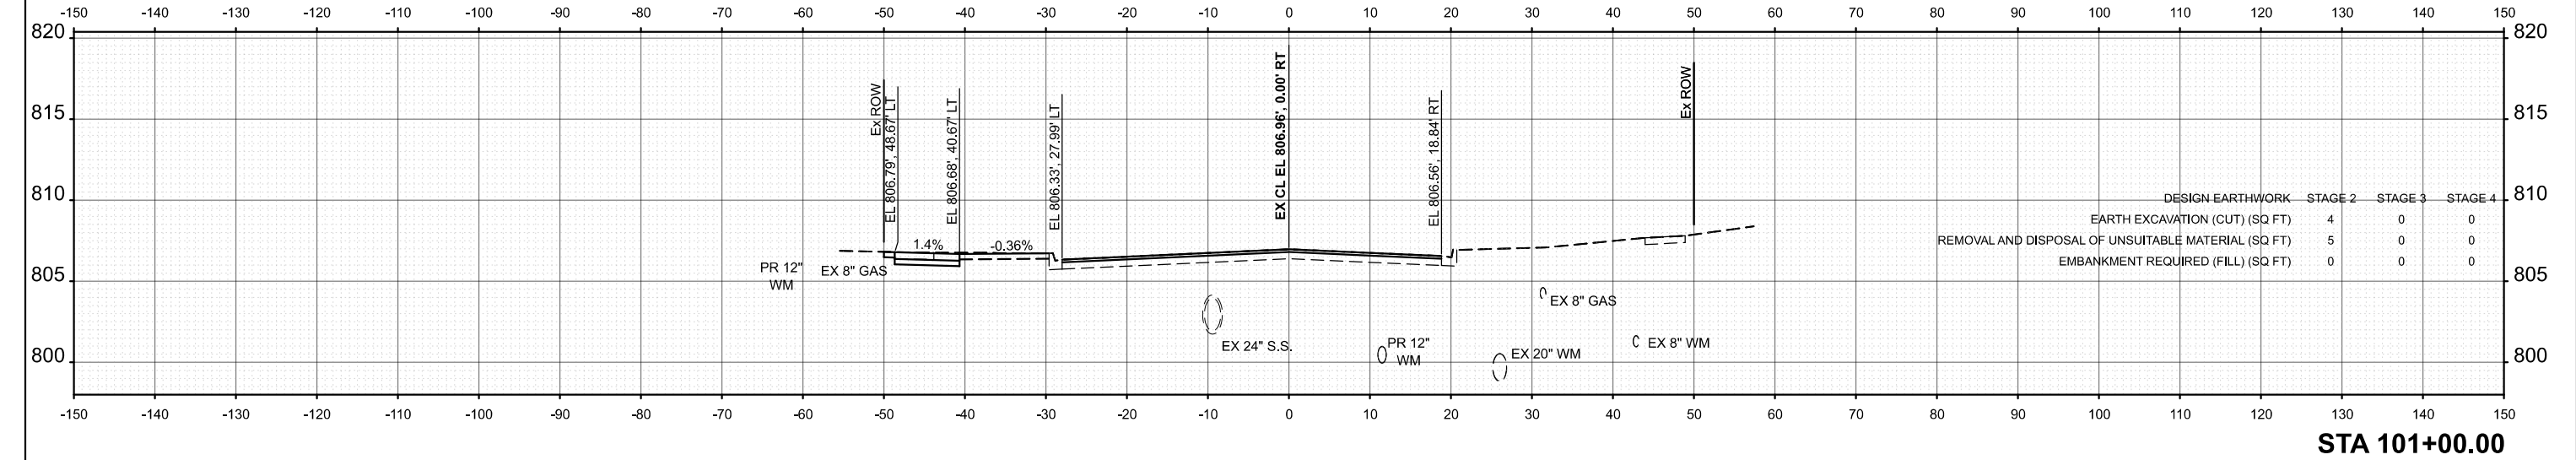

PLOT DATE = 12/11/2025	USER NAME = pk	DESIGNED - AMP	REVISED -
		DRAWN - AMP	REVISED -
		CHECKED - PK	REVISED -
	DATE - 12/12/2025		REVISED -



STATE OF ILLINOIS
DEPARTMENT OF TRANSPORTATION

BRAINTREE DRIVE
CROSS SECTIONS

SCALE: 1"=10' SHEET 1 OF 101 SHEETS STA. TO STA.

MUN RTE.	SECTION	COUNTY	TOTAL SHEETS	SHEET NO.
4029	23-00146-00-PV	COOK	315	206
CONTRACT NO. 61M26				
ILLINOIS FED. AID PROJECT				

MODEL: Braintree - 101+56.08 [Sheet]
FILE NAME: c:\bms\dwg\tech-pw\astro_kravets\0140574\3993_Cross Sections.dgn

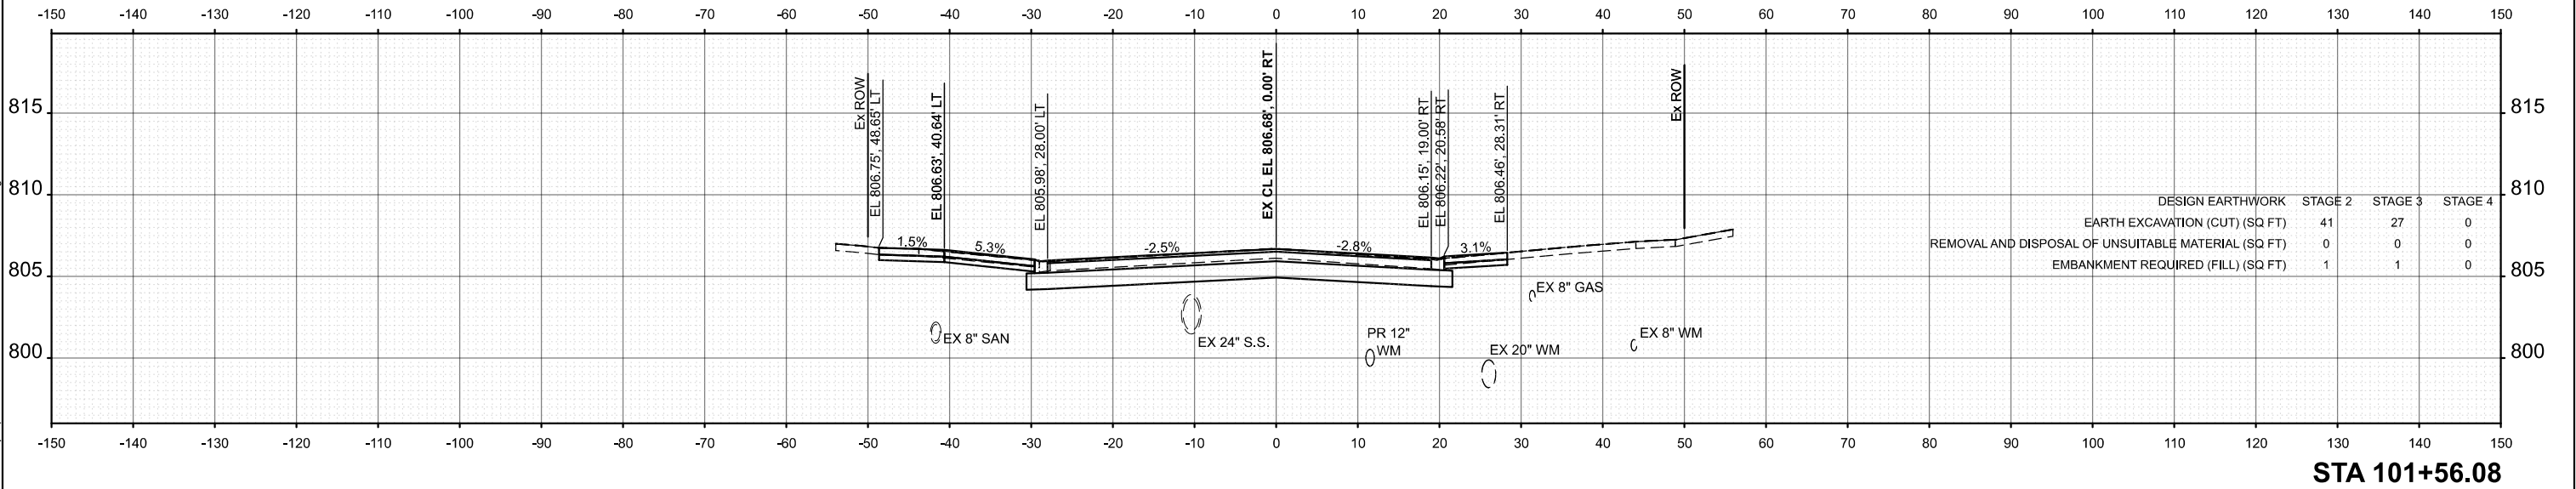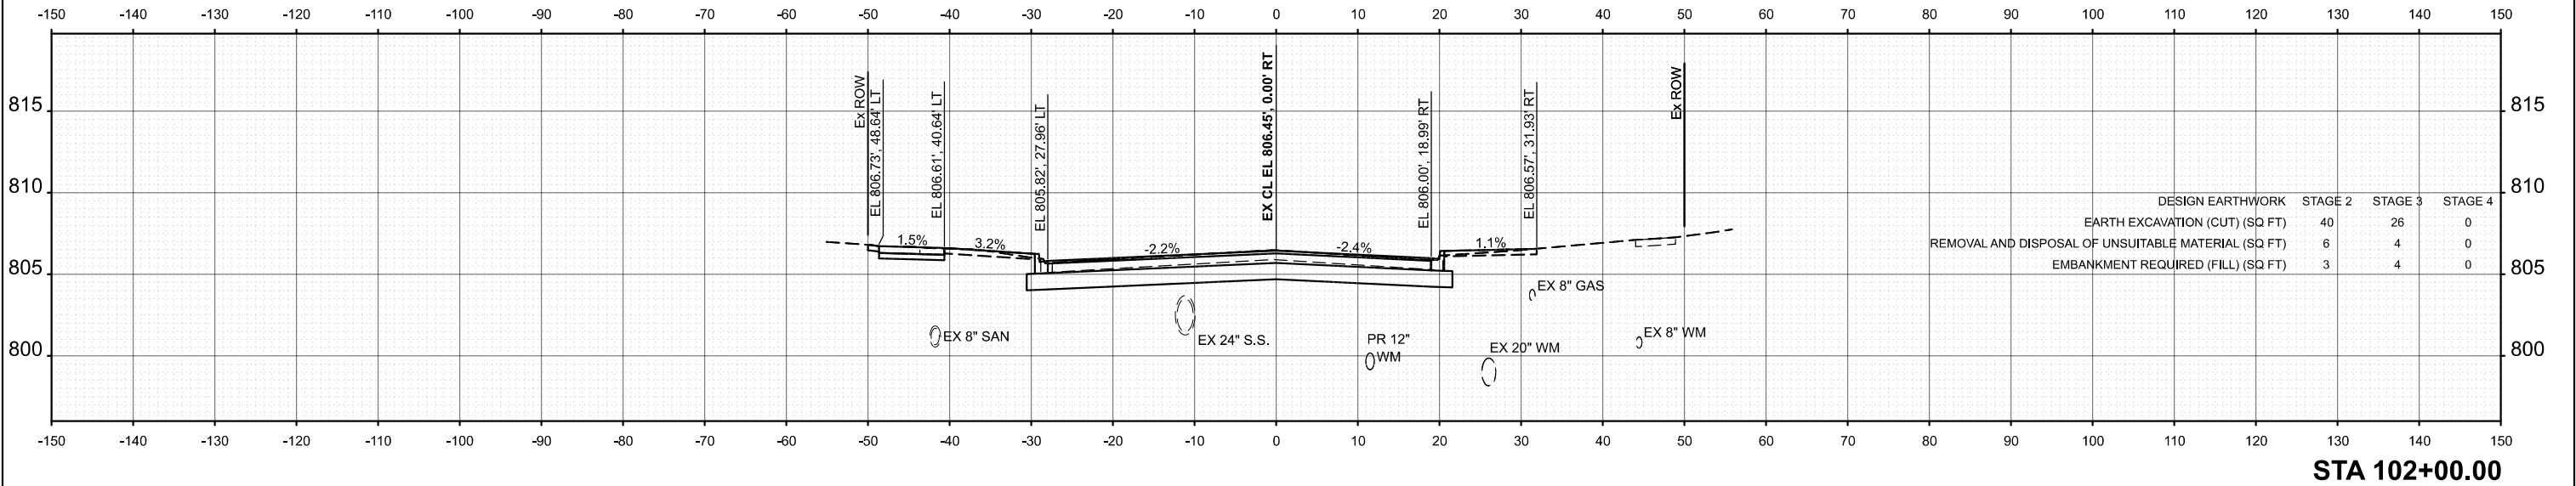

	USER NAME = pk	DESIGNED - AMP	REVISED -
		DRAWN - AMP	REVISED -
		CHECKED - PK	REVISED -
	PLOT DATE = 12/15/2025	DATE - 12/12/2025	REVISED -



STATE OF ILLINOIS
DEPARTMENT OF TRANSPORTATION

BRAINTREE DRIVE
CROSS SECTIONS

SCALE: 1"=10' SHEET 3 OF 101 SHEETS STA. TO STA.



MUN RTE.	SECTION	COUNTY	TOTAL SHEETS	SHEET NO.
4029	23-00146-00-PV	COOK	315	208
CONTRACT NO. 61M26				
		ILLINOIS	FED. AID PROJECT	

MODEL: Braintree - 102+21.00 [Sheet]
FILE NAME: c:\bms\dwg\hatch-pw\proj\trc\kravets\dd140574\3993 Cross Sections.dgn

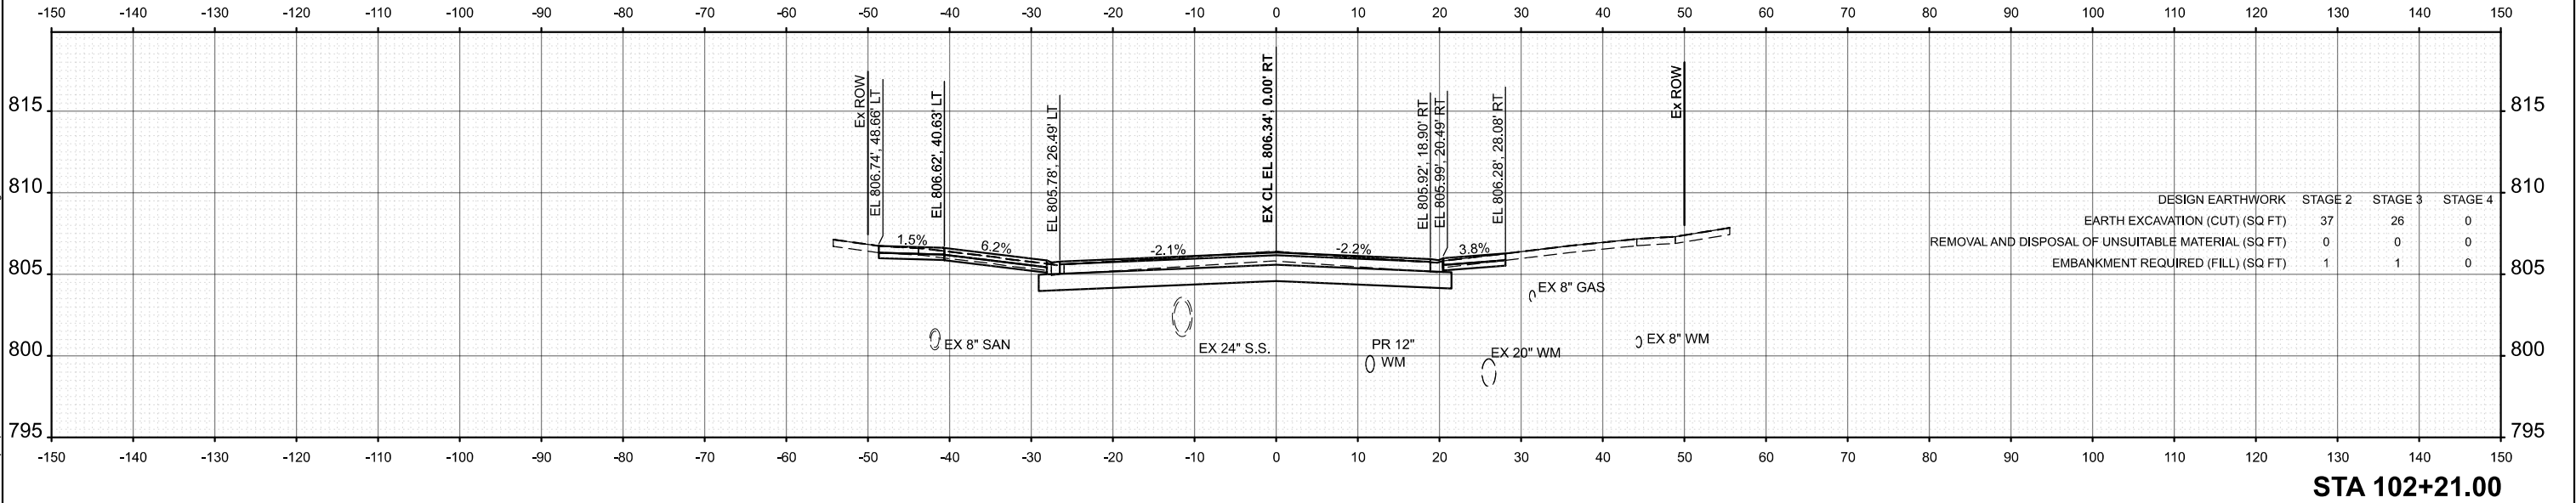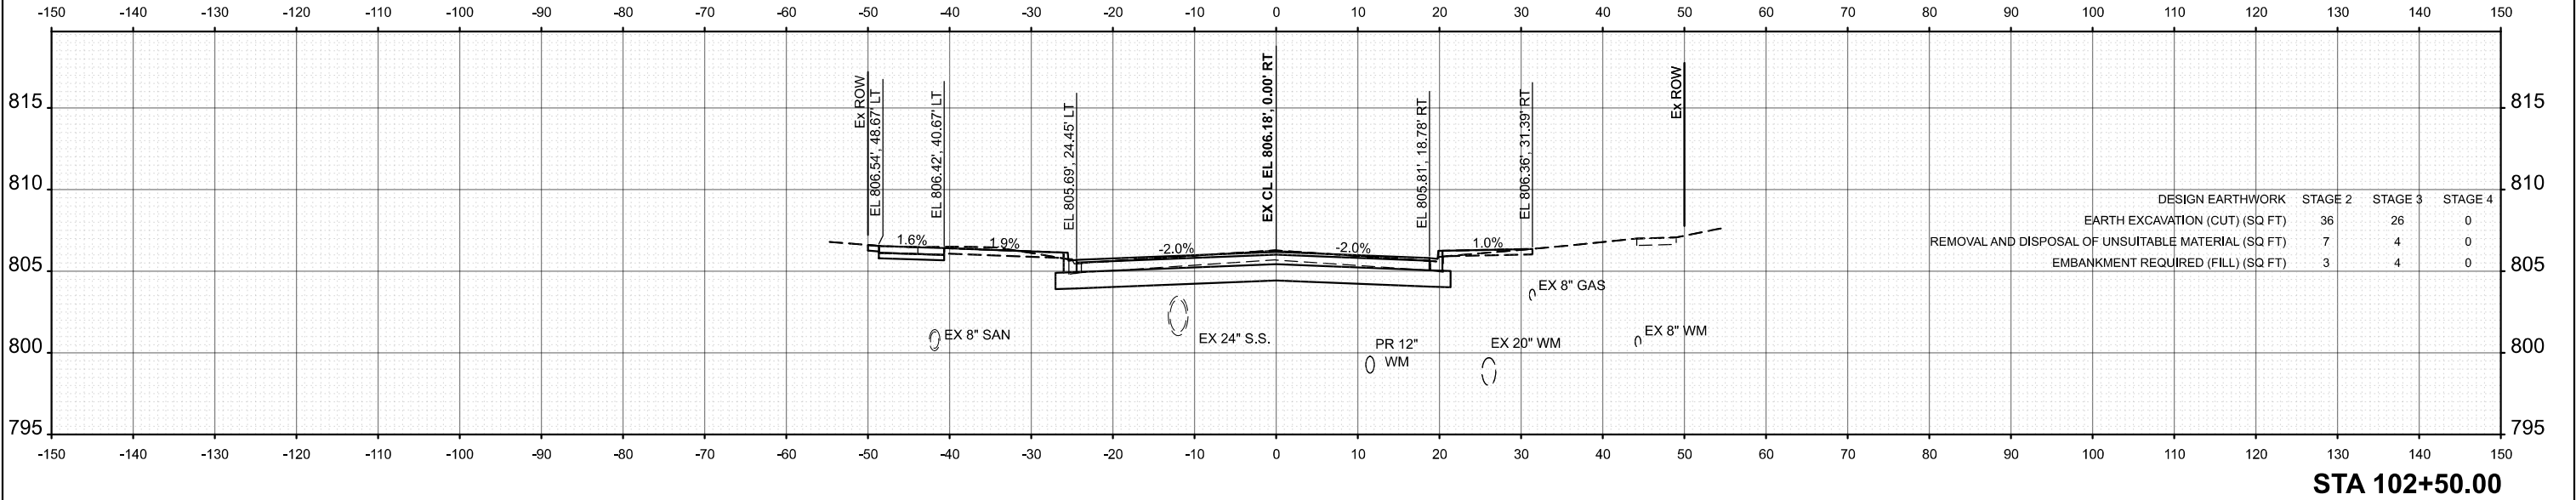



USER NAME = pk	DESIGNED - AMP	REVISED -	STATE OF ILLINOIS DEPARTMENT OF TRANSPORTATION	BRAINTREE DRIVE CROSS SECTIONS		MUN RTE.	SECTION	COUNTY	TOTAL SHEETS	SHEET NO.
	DRAWN - AMP	REVISED -				4029	23-00146-00-PV	COOK	315	209
	CHECKED - PK	REVISED -				CONTRACT NO. 61M26				
	DATE - 12/12/2025	REVISED -				ILLINOIS FED. AID PROJECT				
PLOT DATE = 12/15/2025	DATE - 12/12/2025	REVISED -	SCALE: 1"=10'		SHEET 4	OF 101 SHEETS	STA.	TO STA.		

MODEL: Braintree - 103+50.00 (Sheet)
FILE NAME: c:\bms\dwg\hatch-pw\p10303.kravets\dd140574\3993 Cross Sections.dgn

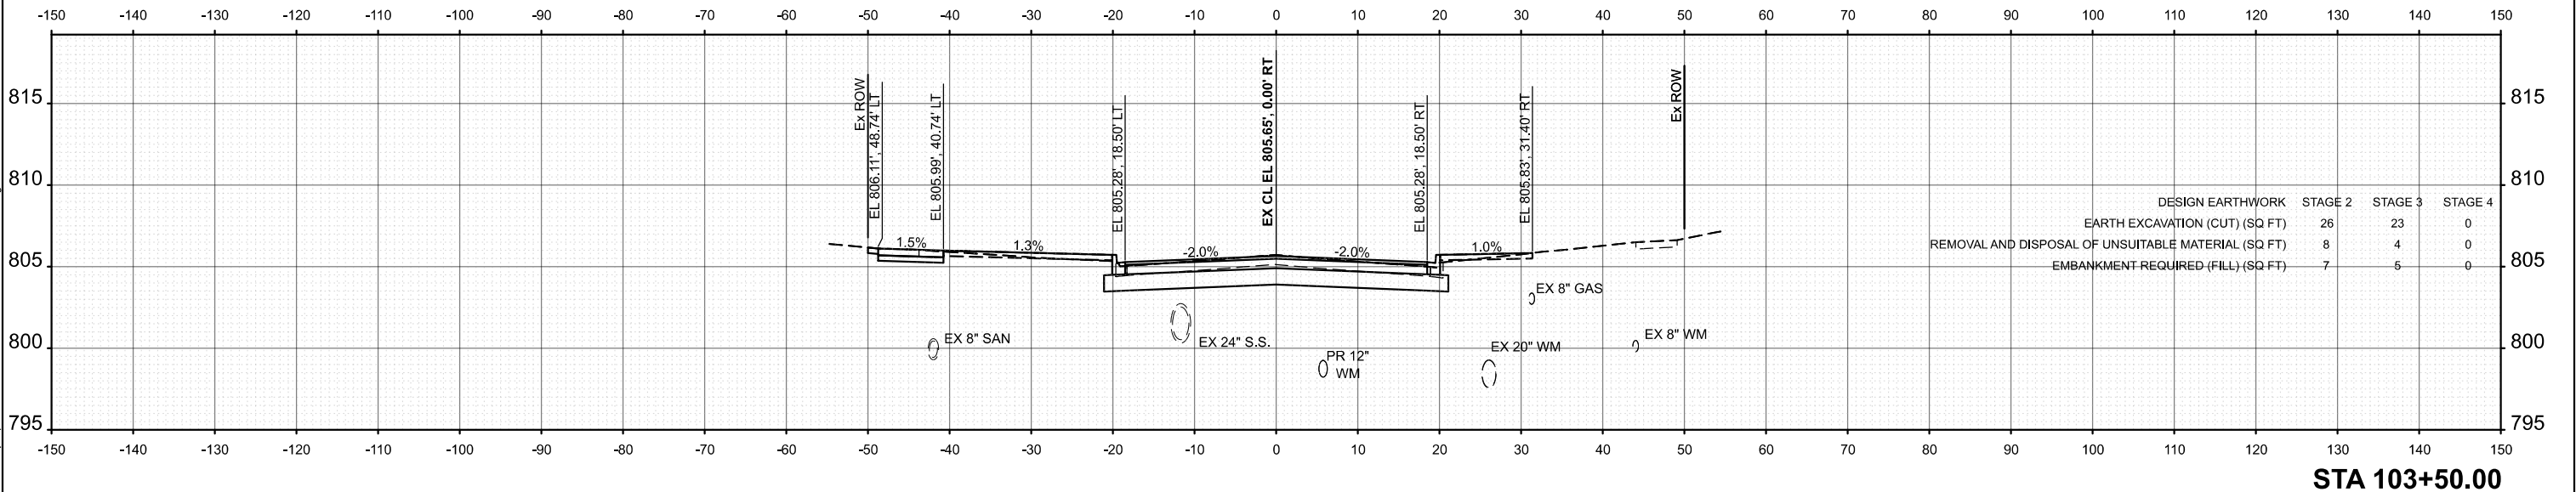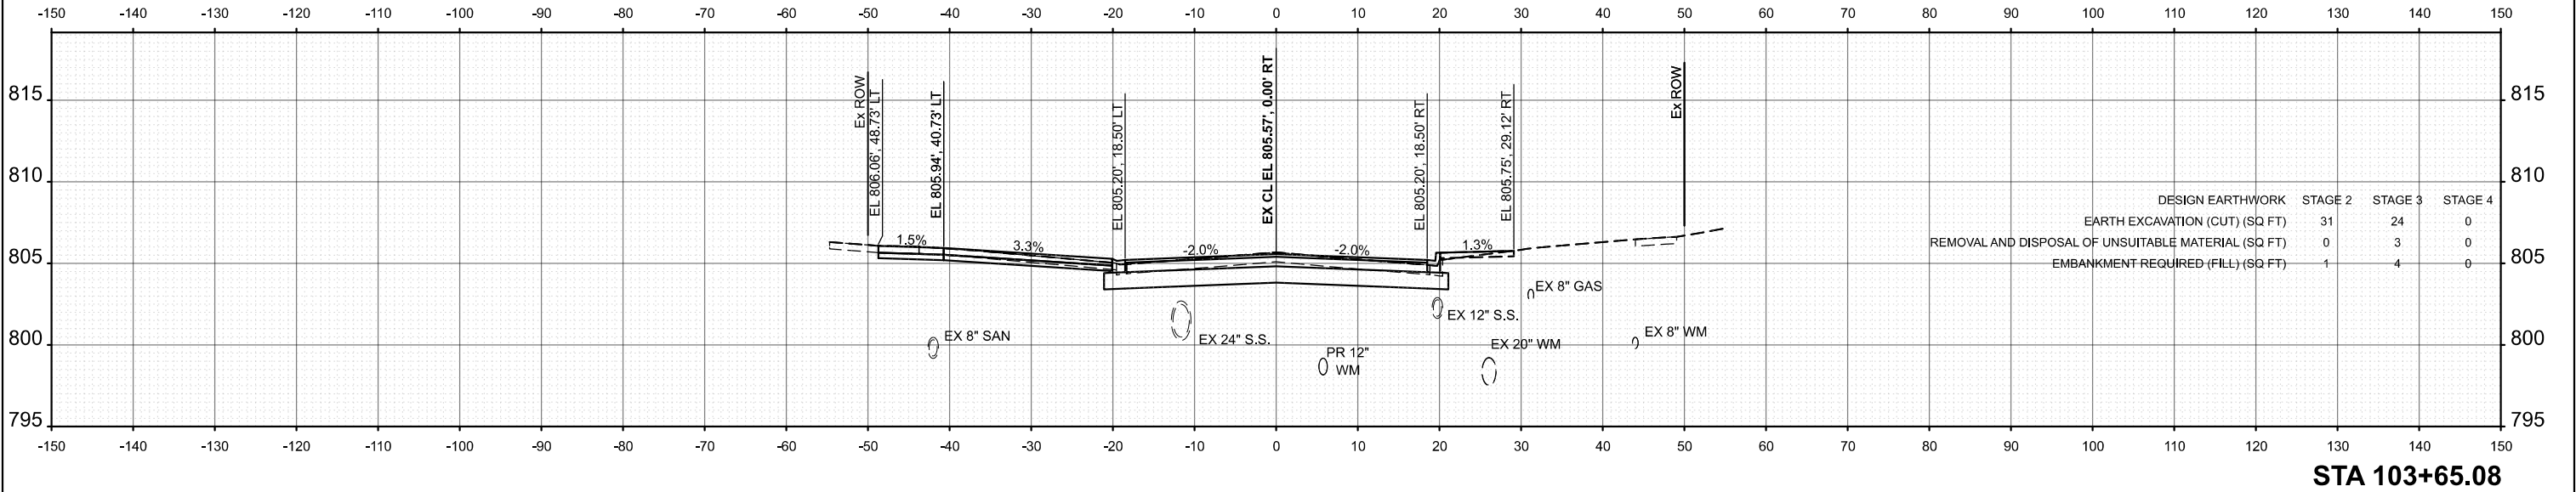



USER NAME = pk	DESIGNED - AMP	REVISED -	STATE OF ILLINOIS DEPARTMENT OF TRANSPORTATION	BRAINTREE DRIVE CROSS SECTIONS		MUN. RTE.	SECTION	COUNTY	TOTAL SHEETS	SHEET NO.
	DRAWN - AMP	REVISED -				4029	23-00146-00-PV	COOK	315	211
	CHECKED - PK	REVISED -				CONTRACT NO. 61M26				
	DATE - 12/12/2025	REVISED -				ILLINOIS FED. AID PROJECT				
PLOT DATE = 12/15/2025	DATE - 12/12/2025	REVISED -	SCALE: 1"=10'		SHEET 6	OF 101 SHEETS	STA.	TO STA.		

MODEL: Braintree - 103+83.02 (Sheet)
FILE NAME: c:\bms\dwg\tech-pw\pairo_kravets\0140574\3983 Cross Sections.dgn

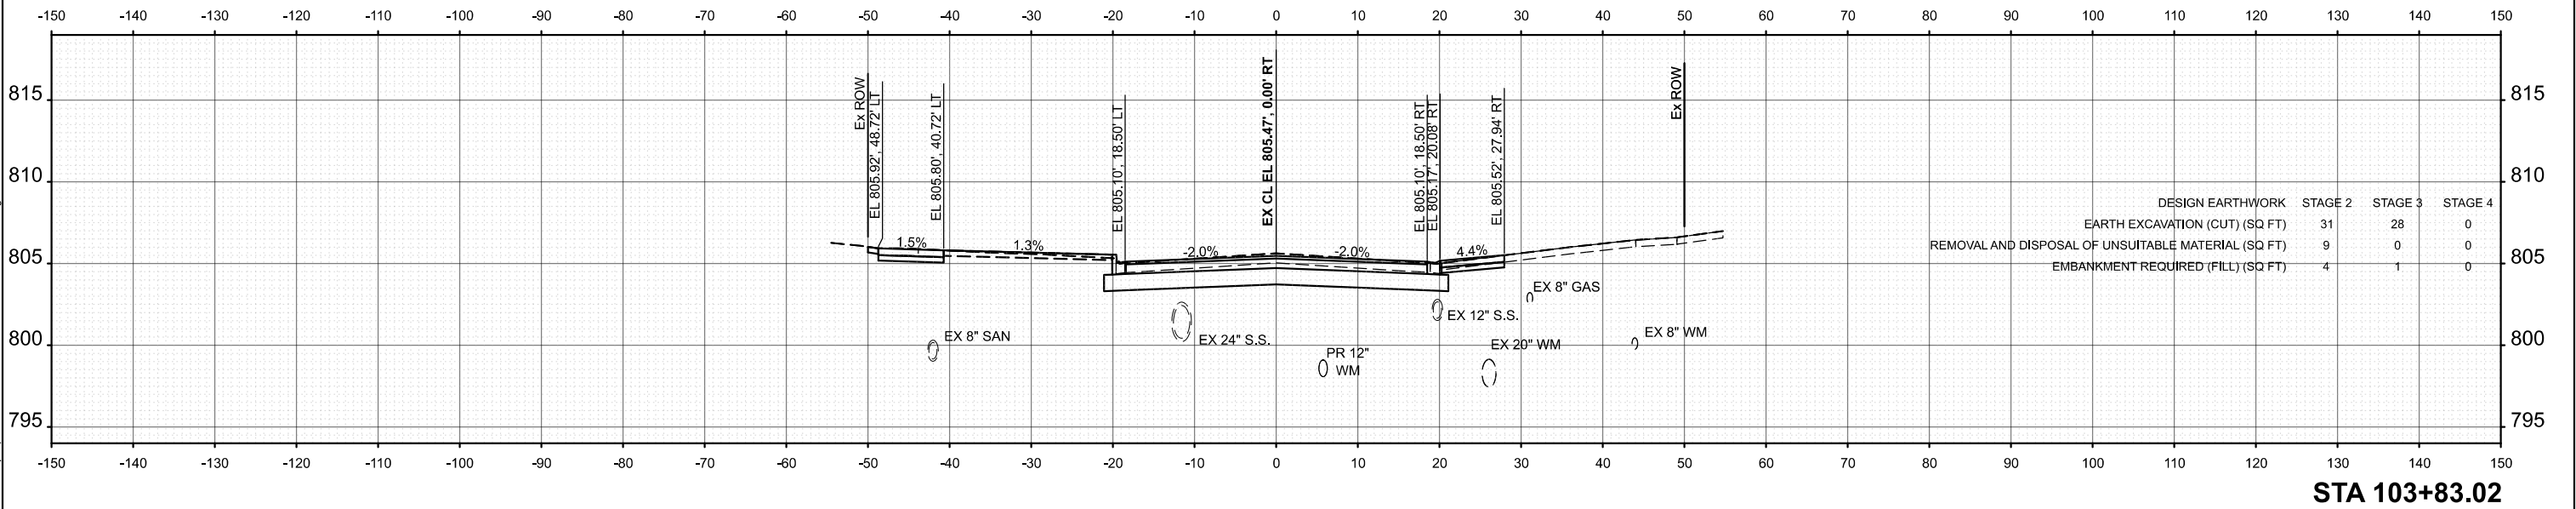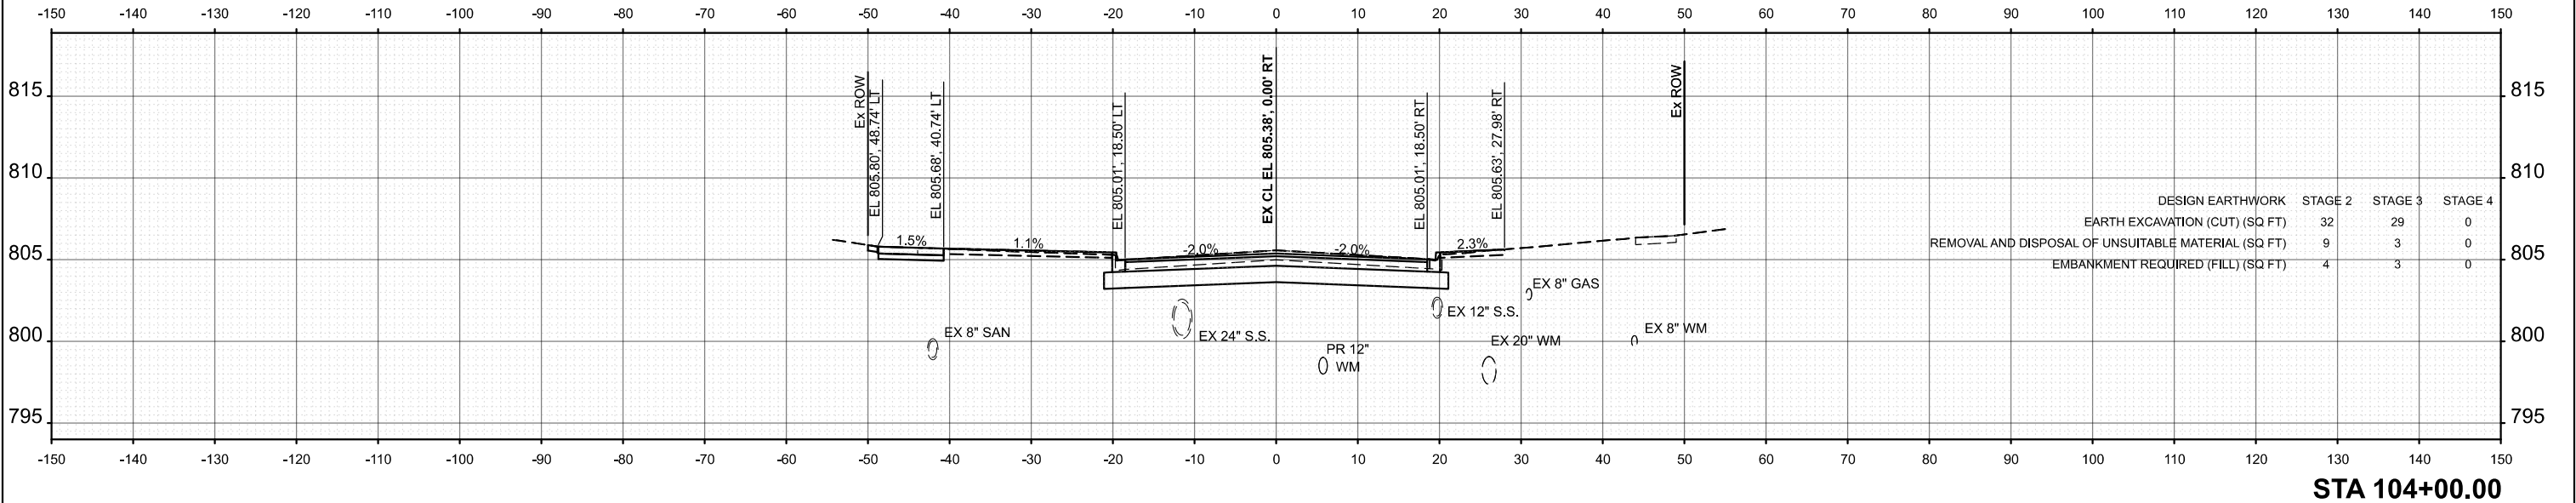



	USER NAME = pk	DESIGNED - AMP	REVISED -	STATE OF ILLINOIS DEPARTMENT OF TRANSPORTATION	BRAINTREE DRIVE CROSS SECTIONS		MUN RTE.	SECTION	COUNTY	TOTAL SHEETS	SHEET NO.
		DRAWN - AMP	REVISED -				4029	23-00146-00-PV	COOK	315	212
		CHECKED - PK	REVISED -				CONTRACT NO. 61M26				
	PLOT DATE = 12/15/2025	DATE - 12/12/2025	REVISED -				ILLINOIS FED. AID PROJECT				
SCALE: 1"=10'		SHEET 7 OF 101 SHEETS		STA.		TO STA.					

MODEL: Braintree - 104+37.15 (Sheet)
FILE NAME: c:\bms\dwg\tech-pw\pairo_kravets\0140574\3993 Cross Sections.dgn

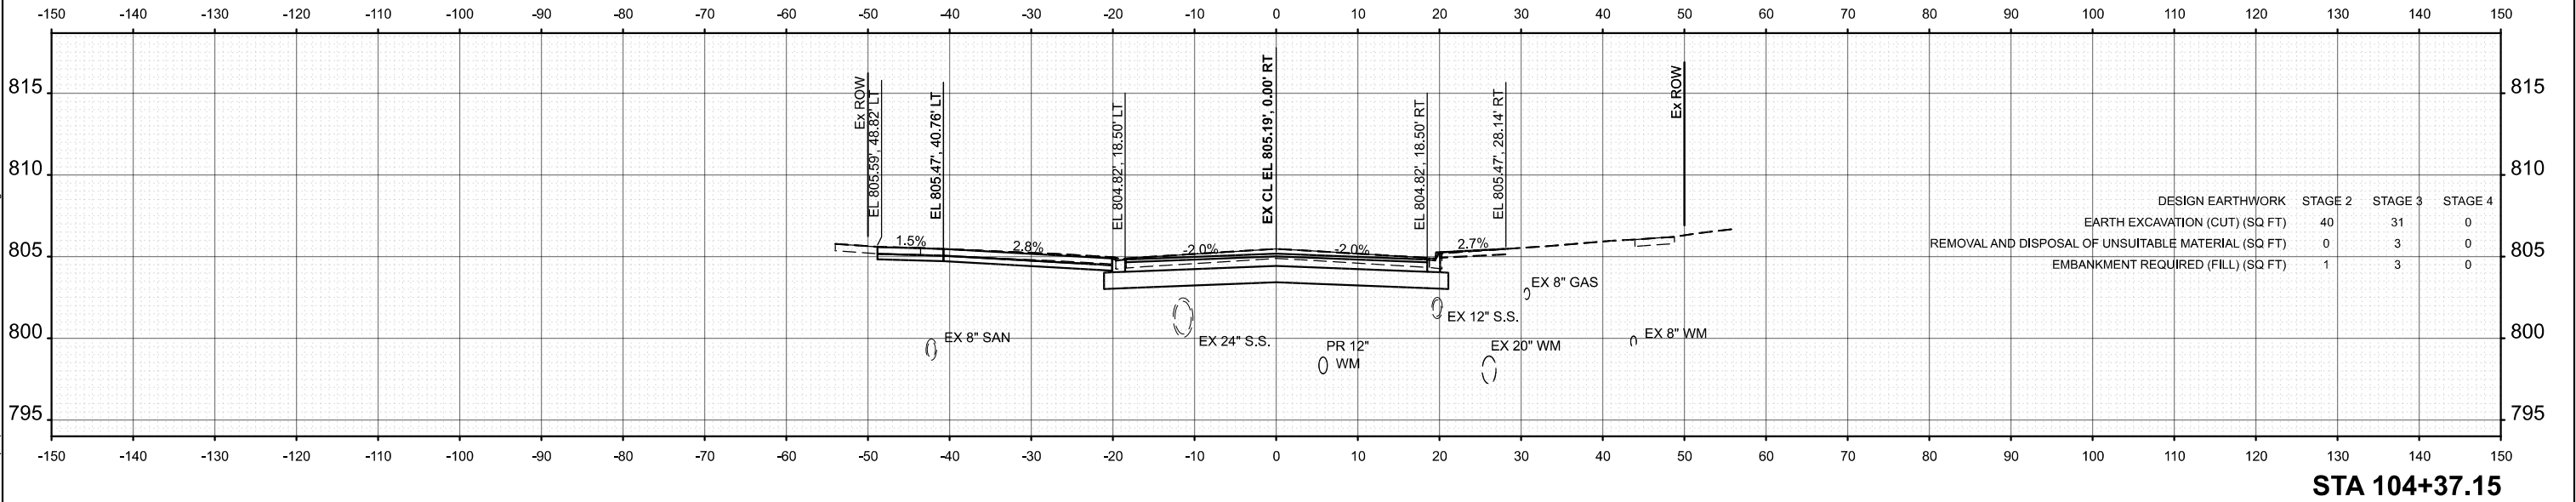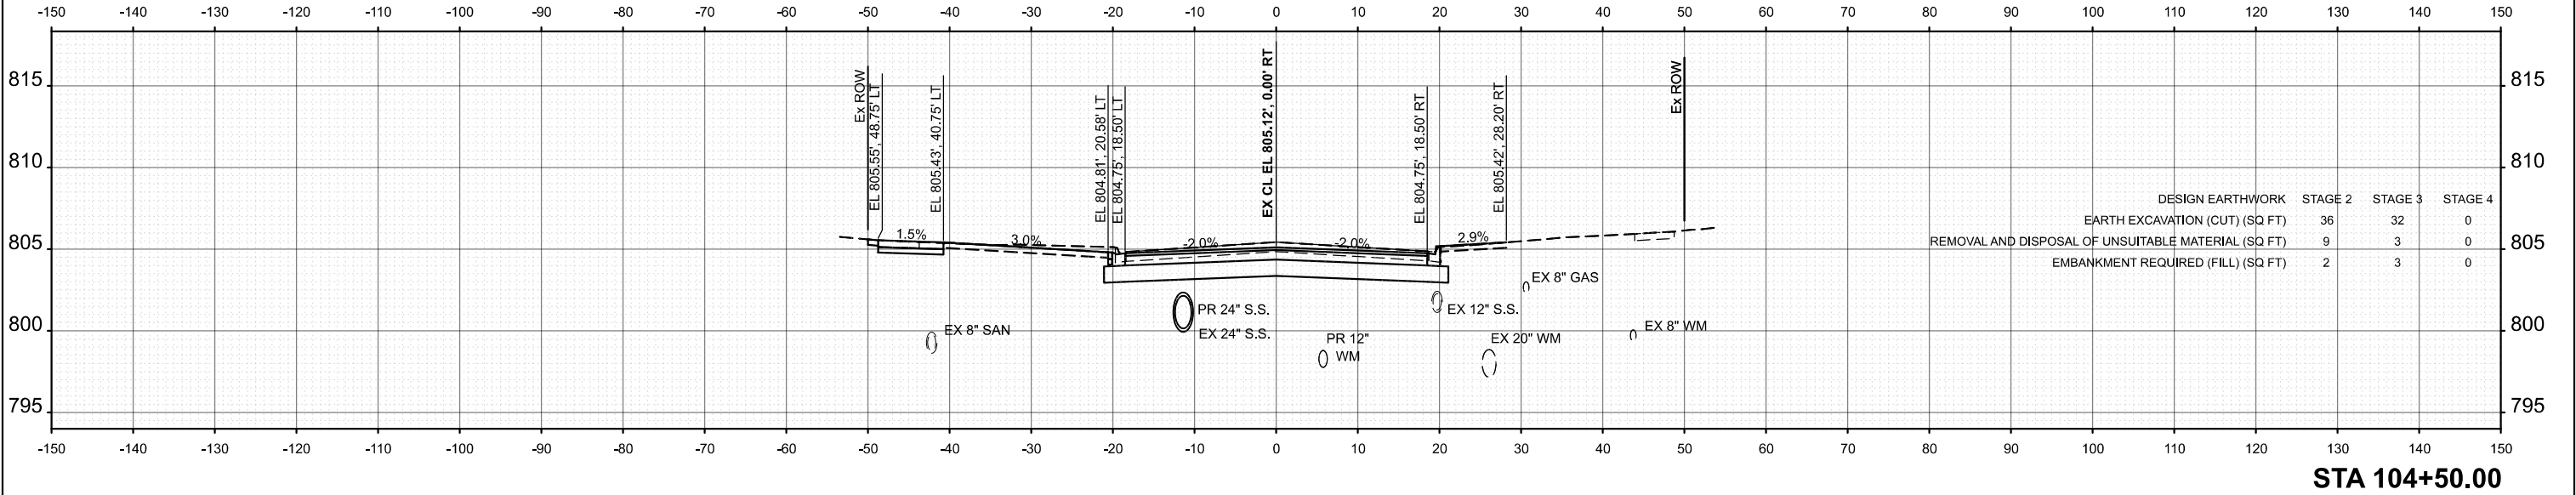

MODEL: Braintree - 104+37.15 (Sheet) FILE NAME: c:\bms\dwg\tech-pw\pairo_kravets\0140574\3993 Cross Sections.dgn	USER NAME = pk		DESIGNED - AMP	REVISED -	STATE OF ILLINOIS DEPARTMENT OF TRANSPORTATION	BRAINTREE DRIVE CROSS SECTIONS		MUN RTE.	SECTION	COUNTY	TOTAL SHEETS	SHEET NO.
			DRAWN - AMP	REVISED -				4029	23-00146-00-PV	COOK	315	213
			CHECKED - PK	REVISED -				CONTRACT NO. 61M26				
	PLOT DATE = 12/15/2025		DATE - 12/12/2025	REVISED -		SCALE: 1"=10'	SHEET 8	OF 101 SHEETS	STA.	TO STA.	ILLINOIS FED. AID PROJECT	

MODEL: Braintree - 104+64.92 (Sheet)
FILE NAME: c:\bms\dwg\tech-pw\patrio_kraves\dd140574\3993 Cross Sections.dgn

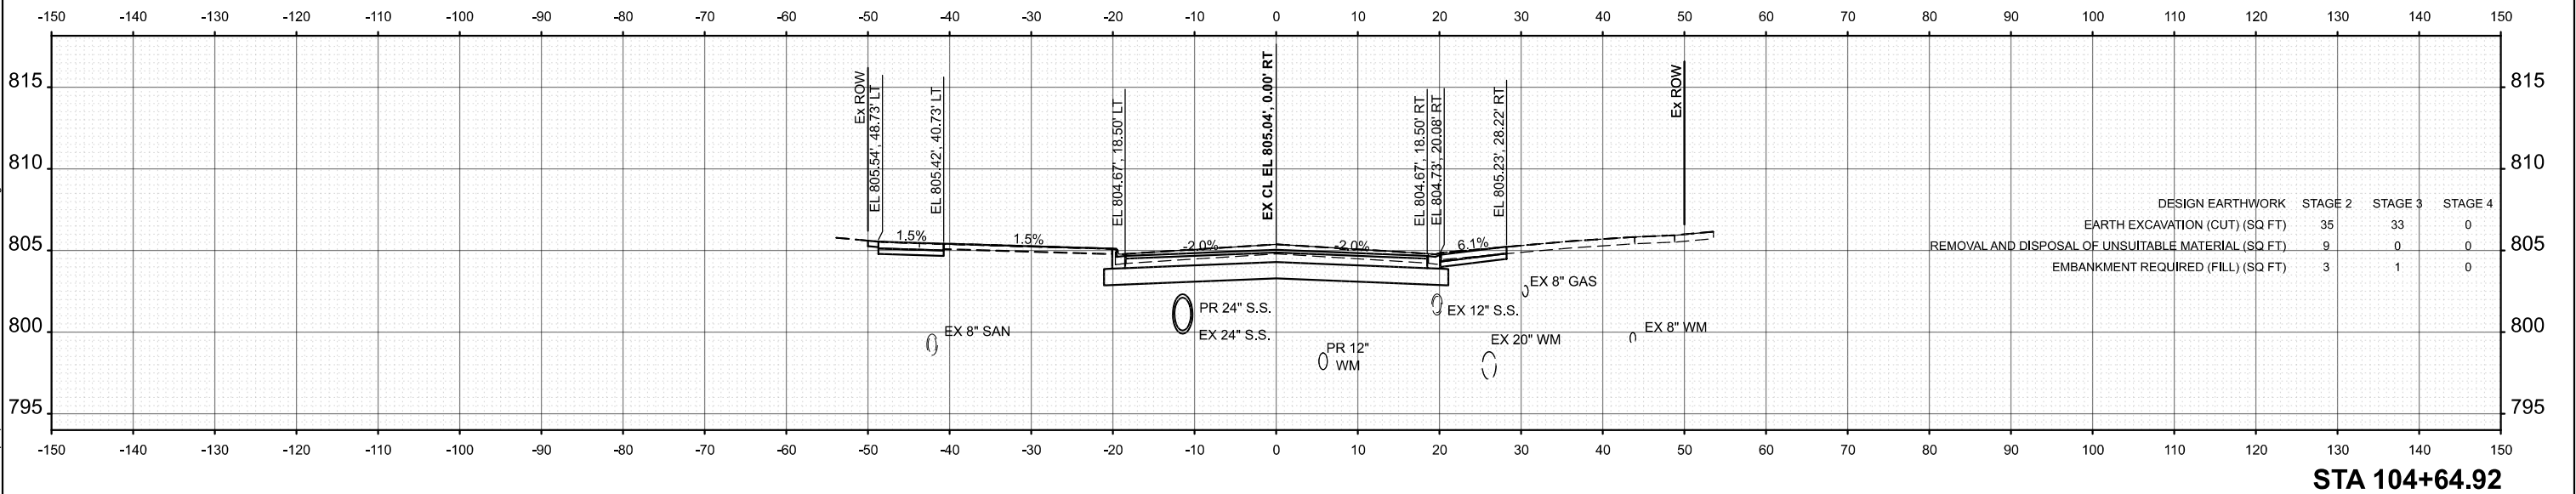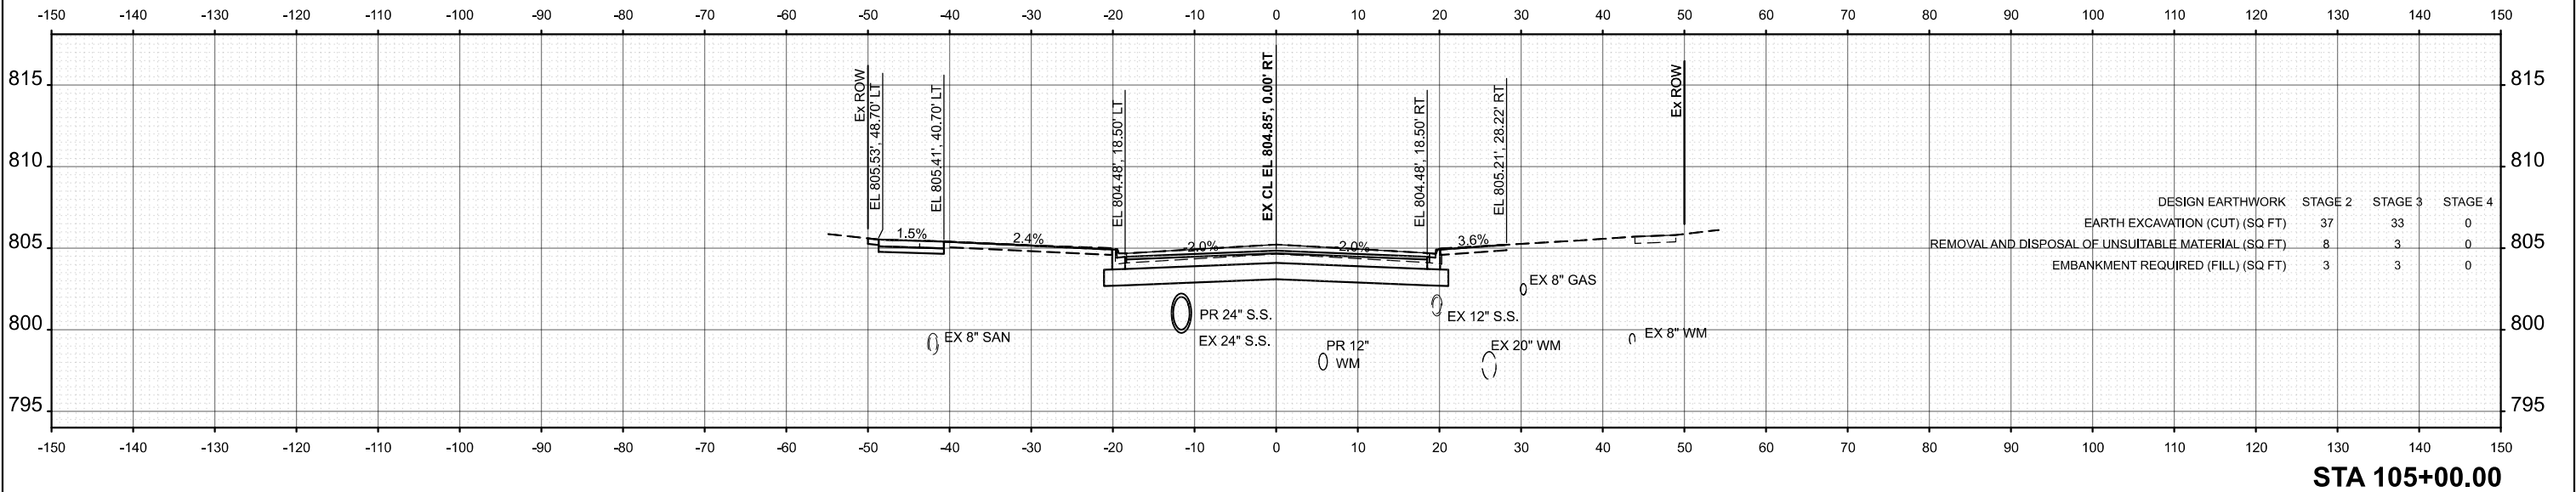

USER NAME = pk	DESIGNED - AMP	REVISED -
	DRAWN - AMP	REVISED -
	CHECKED - PK	REVISED -
	DATE - 12/12/2025	REVISED -
PLOT DATE = 12/15/2025	DATE - 12/12/2025	REVISED -



STATE OF ILLINOIS
DEPARTMENT OF TRANSPORTATION

BRAINTREE DRIVE
CROSS SECTIONS

SCALE: 1"=10' SHEET 9 OF 101 SHEETS STA. TO STA.



MUN. RTE.	SECTION	COUNTY	TOTAL SHEETS	SHEET NO.
4029	23-00146-00-PV	COOK	315	214
CONTRACT NO. 61M26				
ILLINOIS FED. AID PROJECT				

MODEL: Braintree - 105+40.33 [Sheet]
FILE NAME: c:\bms\dwg\tech-pw\intro_kravets\dd140574\3993_Cross Sections.dgn

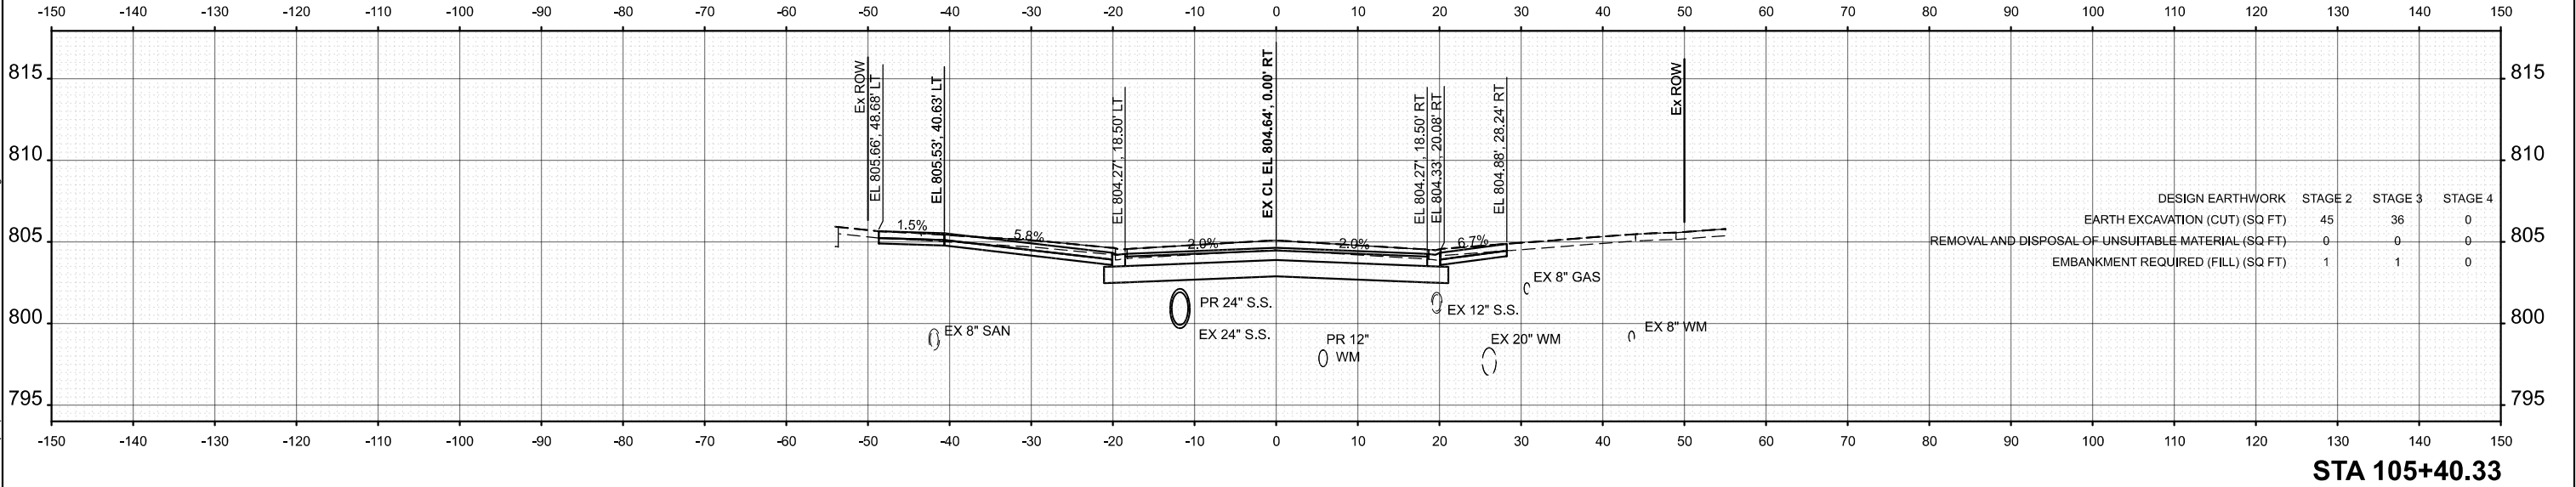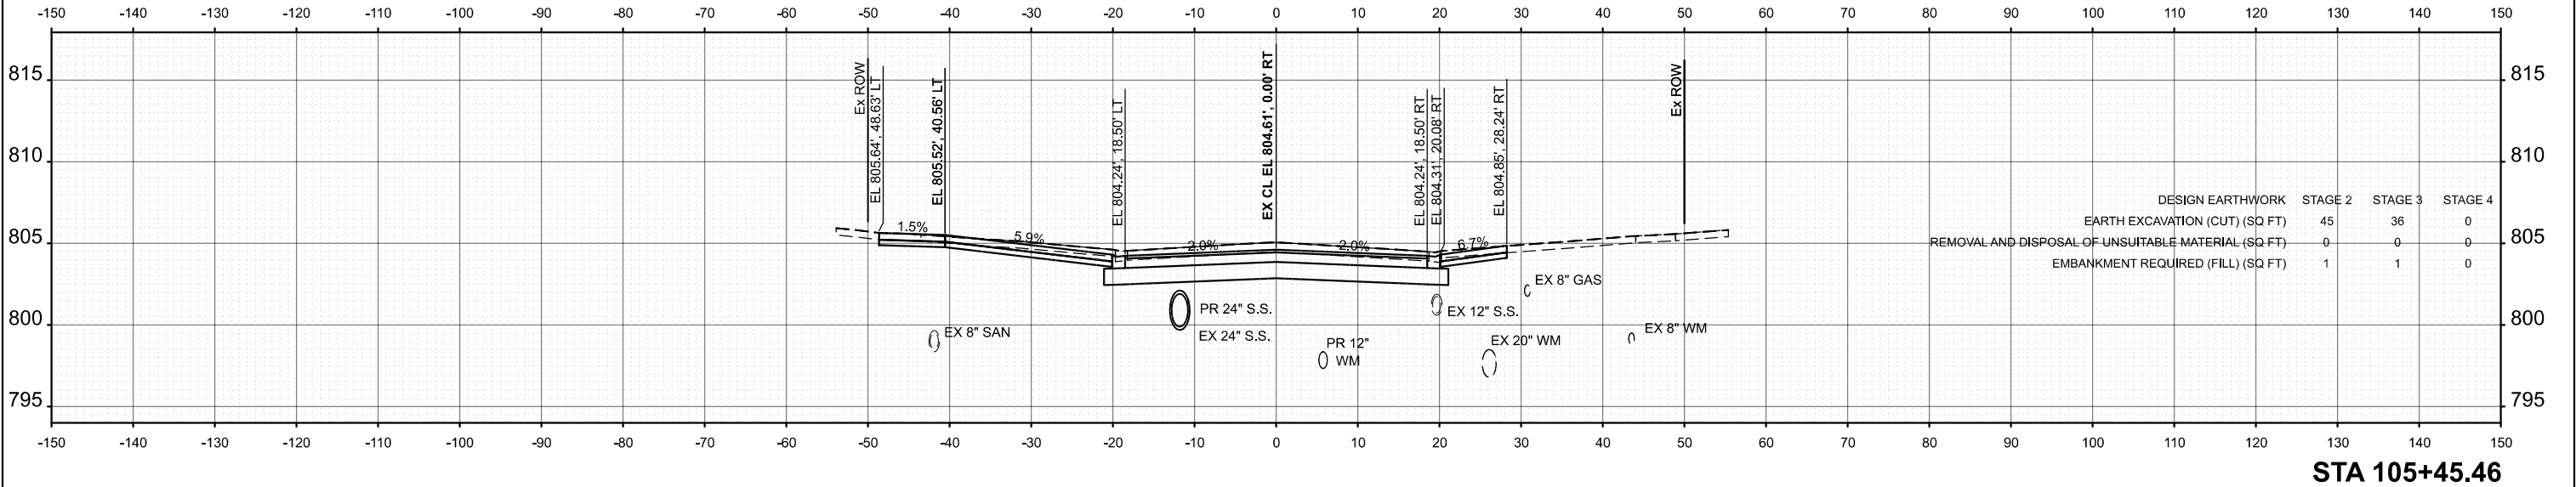




	USER NAME = pk	DESIGNED - AMP	REVISED -	STATE OF ILLINOIS DEPARTMENT OF TRANSPORTATION	BRAINTREE DRIVE CROSS SECTIONS		MUN RTE.	SECTION	COUNTY	TOTAL SHEETS	SHEET NO.
		DRAWN - AMP	REVISED -				4029	23-00146-00-PV	COOK	315	215
		CHECKED - PK	REVISED -				CONTRACT NO. 61M26				
	PLOT DATE = 12/15/2025	DATE - 12/12/2025	REVISED -				ILLINOIS FED. AID PROJECT				
SCALE: 1"=10'		SHEET 10 OF 101 SHEETS		STA.		TO STA.					

MODEL: Braintree - 105+50.00 (Sheet)
FILE NAME: c:\bms\dwg\tech-pw\patrio_kravets\dd140574\3993 Cross Sections.dgn

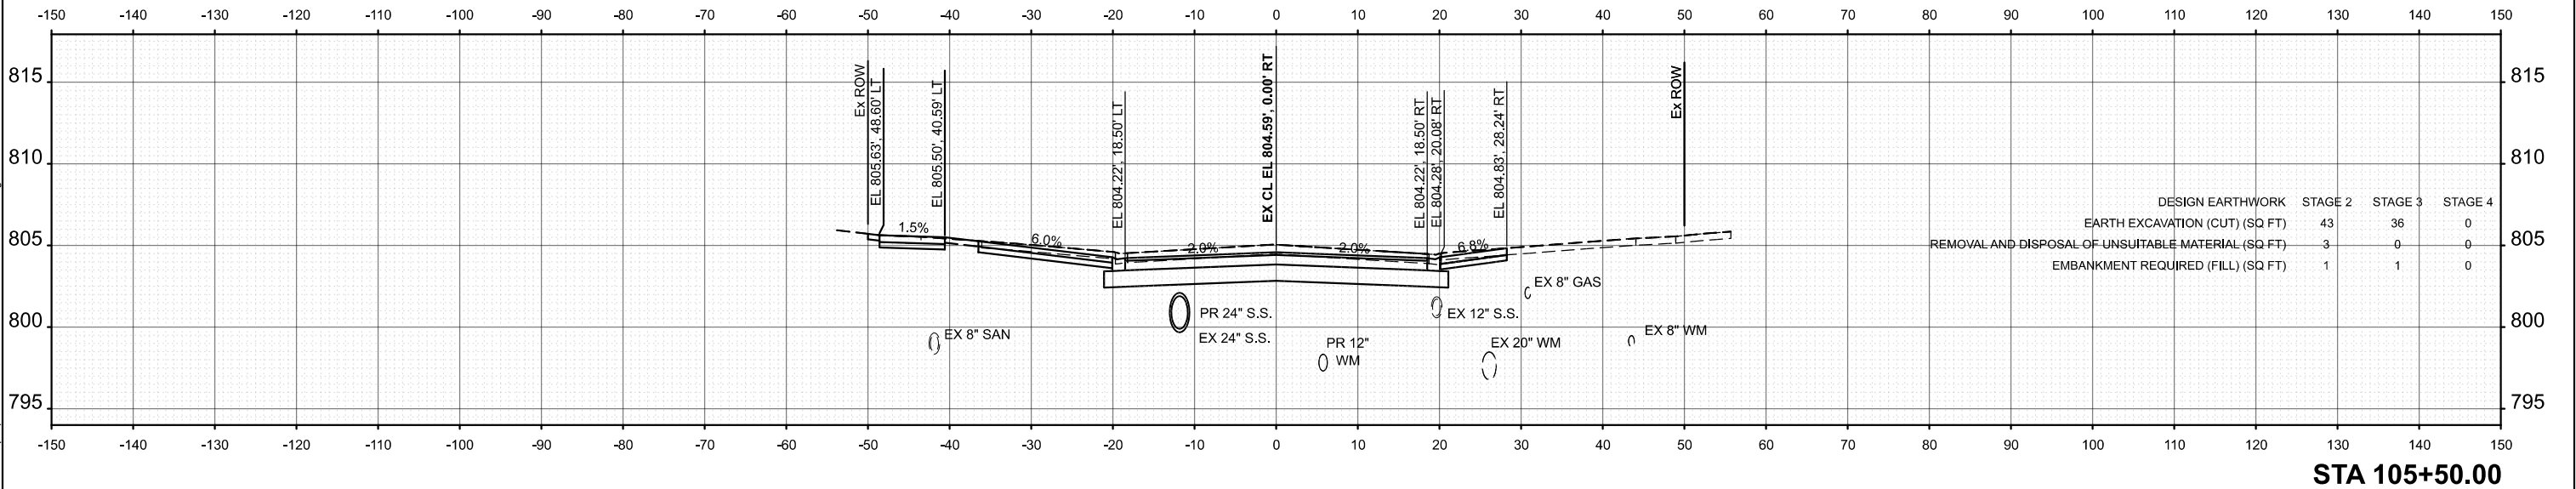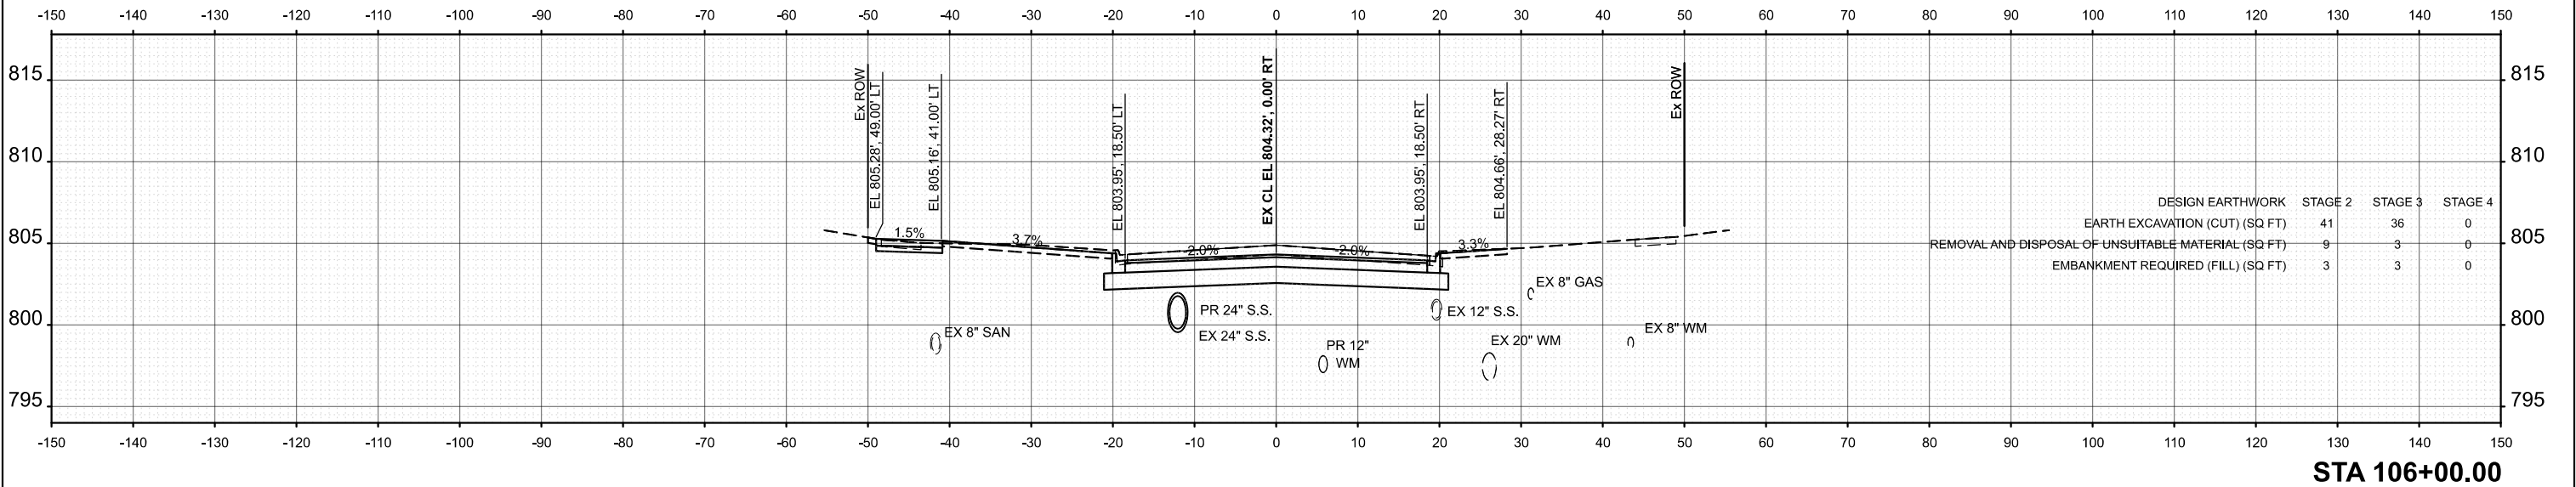

	USER NAME = pk	DESIGNED - AMP	REVISED -	STATE OF ILLINOIS DEPARTMENT OF TRANSPORTATION	BRAINTREE DRIVE CROSS SECTIONS				MUN RTE.	SECTION	COUNTY	TOTAL SHEETS	SHEET NO.
		DRAWN - AMP	REVISED -						4029	23-00146-00-PV	COOK	315	216
		CHECKED - PK	REVISED -						CONTRACT NO. 61M26				
	PLOT DATE = 12/15/2025	DATE - 12/12/2025	REVISED -										
									SCALE: 1"=10'	SHEET 11	OF 101 SHEETS	STA.	TO STA.

MODEL: Braintree - 106+25.37 (Sheet)
FILE NAME: c:\bms\dwg\tech-pw\pctro_kravets\0140574\3983 Cross Sections.dgn

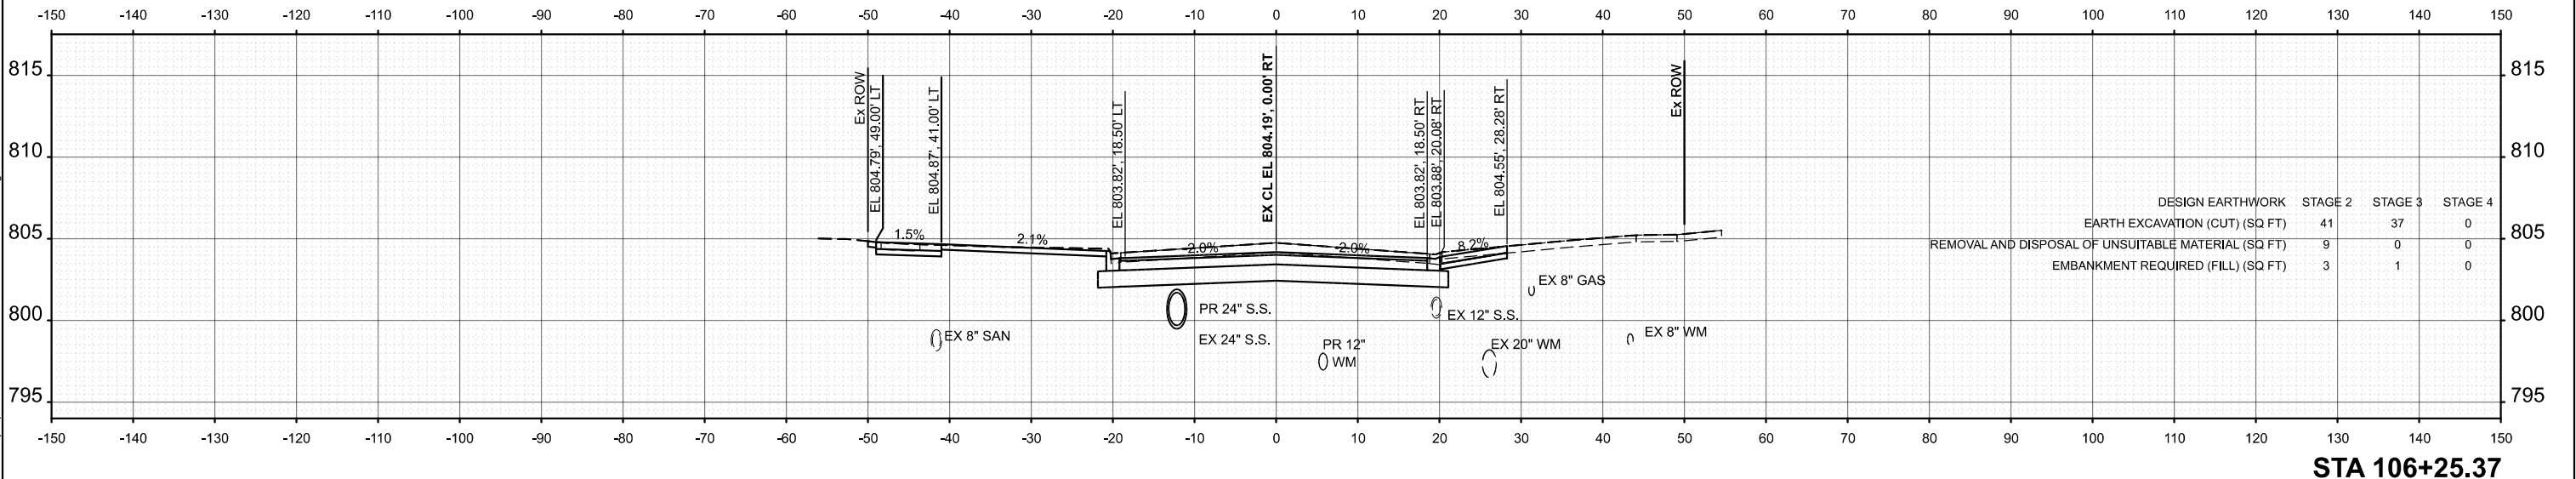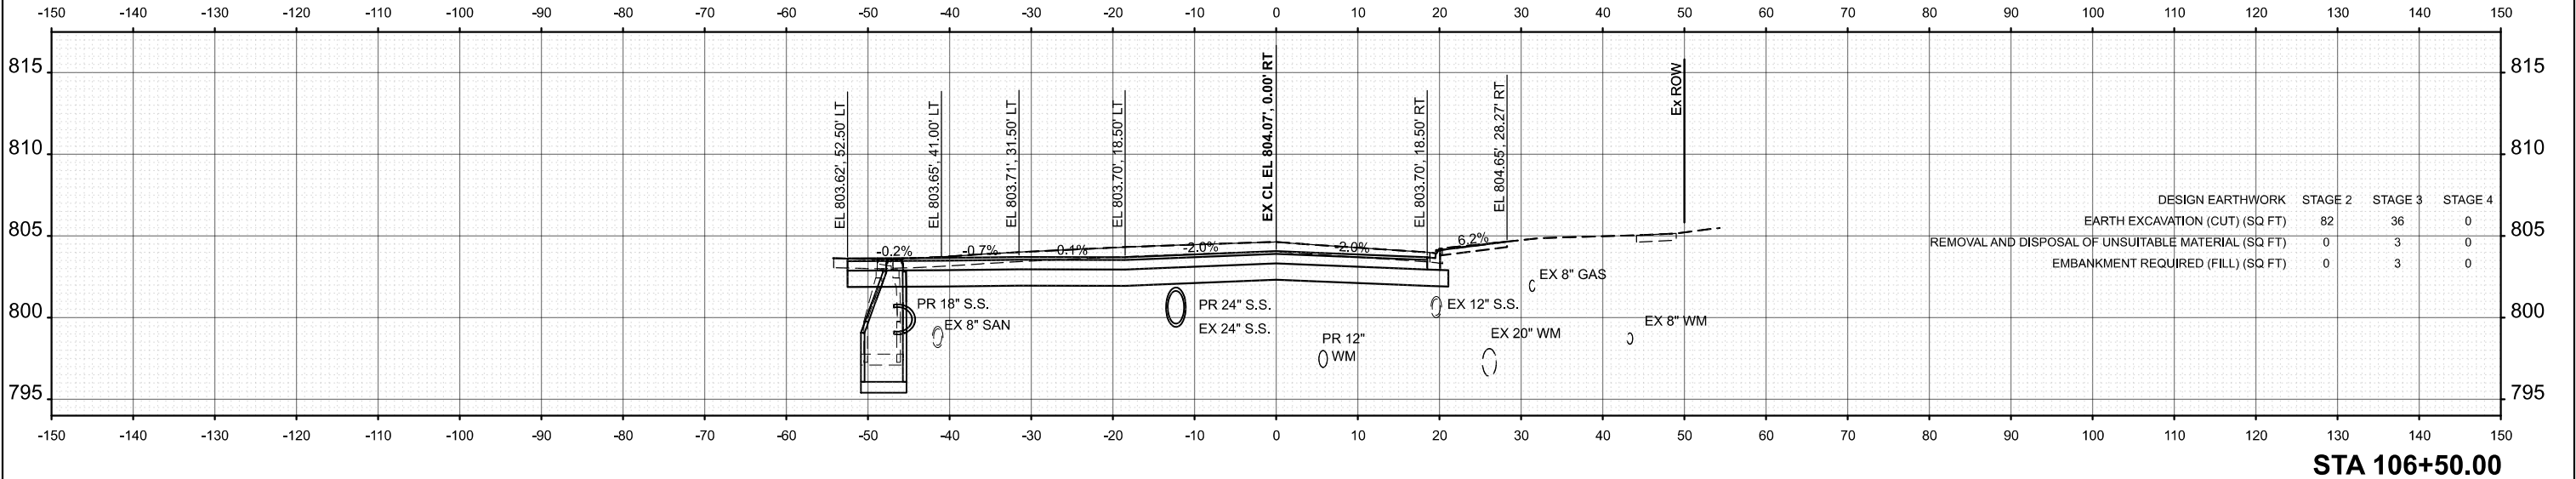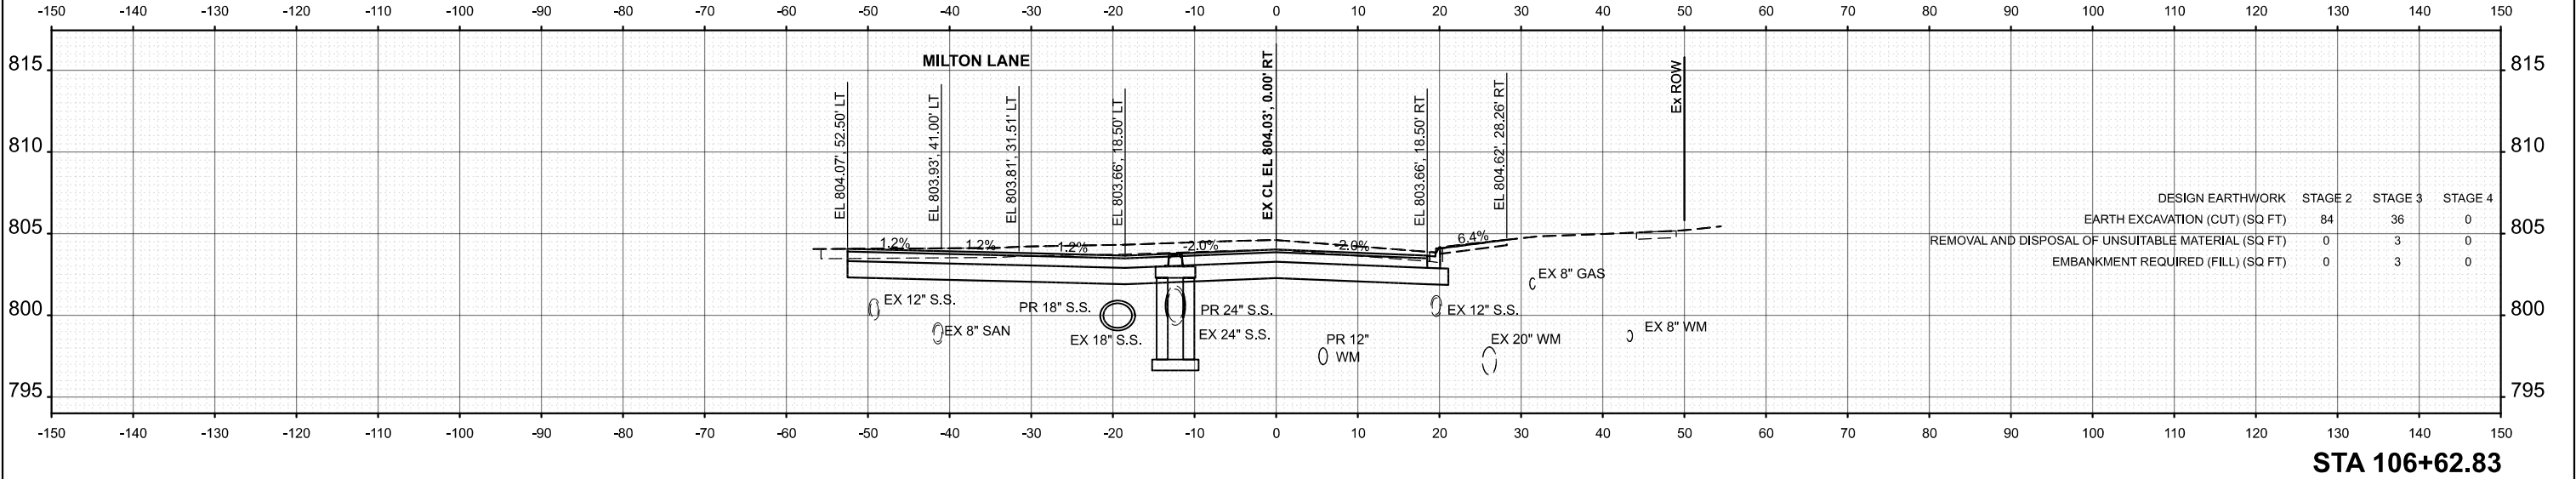

PLOT DATE = 12/15/2025	USER NAME = pk	DESIGNED - AMP	REVISED -
		DRAWN - AMP	REVISED -
		CHECKED - PK	REVISED -
	DATE - 12/12/2025		REVISED -



STATE OF ILLINOIS
DEPARTMENT OF TRANSPORTATION

BRAINTREE DRIVE
CROSS SECTIONS

SCALE: 1"=10' SHEET 12 OF 101 SHEETS STA. TO STA.




MUN RTE.	SECTION	COUNTY	TOTAL SHEETS	SHEET NO.
4029	23-00146-00-PV	COOK	315	217
CONTRACT NO. 61M26				
ILLINOIS		FED. AID PROJECT		

MODEL: Braintree - 106+86.52 (Sheet)
FILE NAME: c:\bms\dwg\tech-pw\patro.kravets\dd140574\3993 Cross Sections.dgn

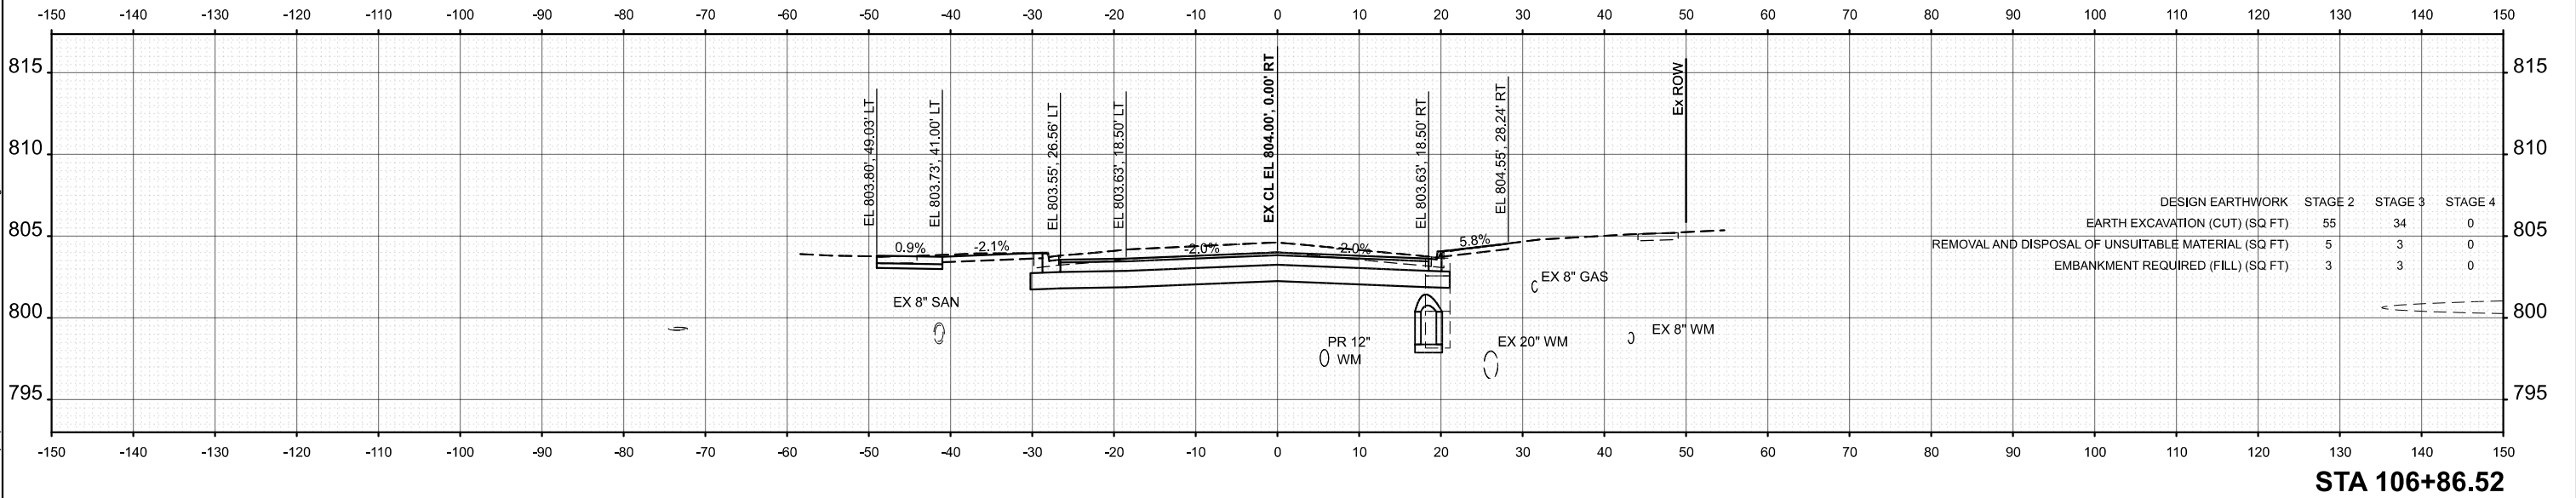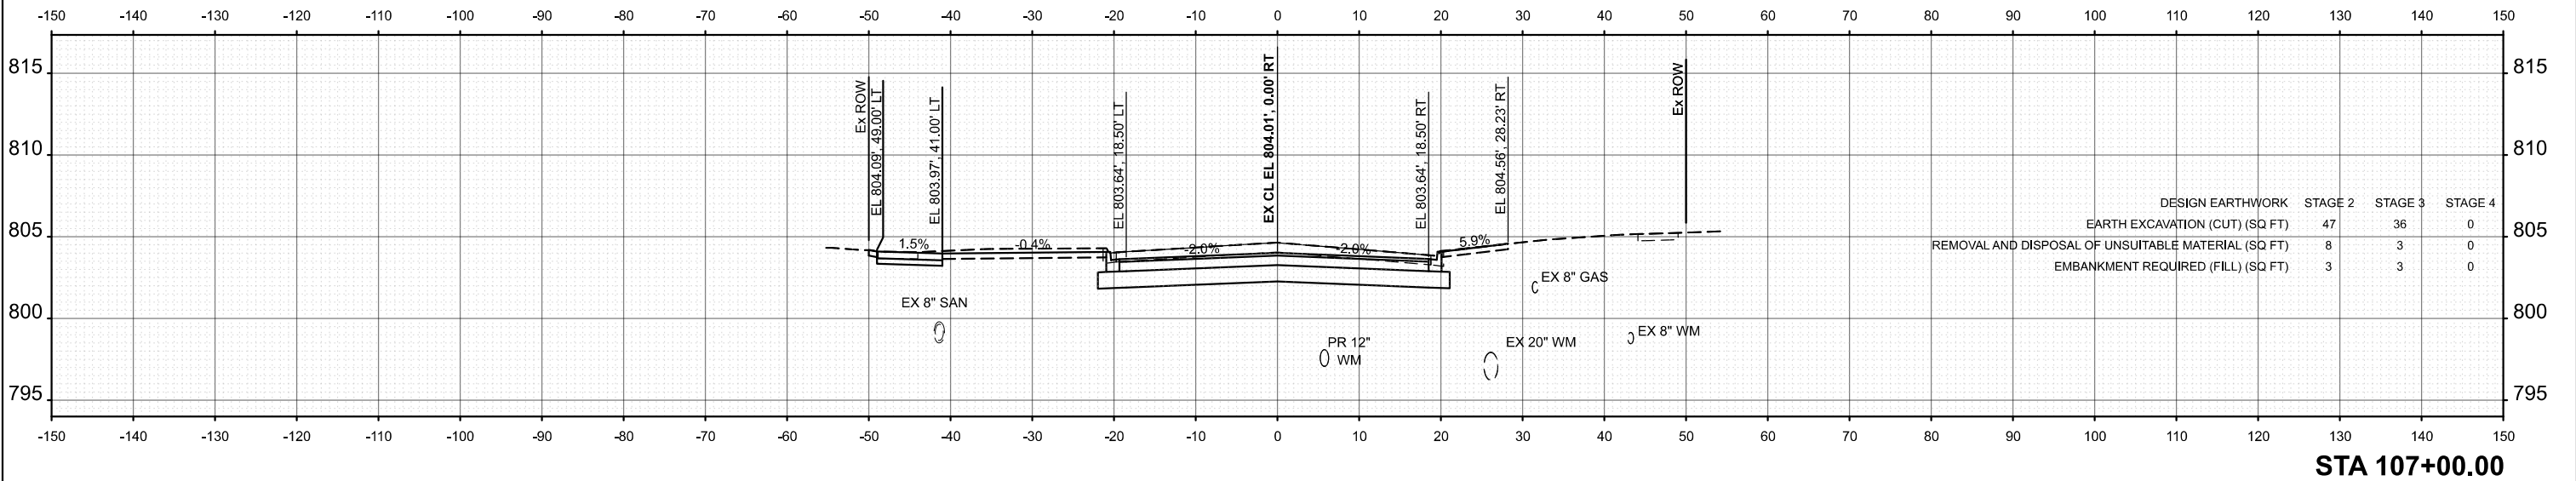

USER NAME = pk	DESIGNED - AMP	REVISED -	STATE OF ILLINOIS DEPARTMENT OF TRANSPORTATION		BRAINTREE DRIVE CROSS SECTIONS		MUN RTE.	SECTION	COUNTY	TOTAL SHEETS	SHEET NO.
	DRAWN - AMP	REVISED -					4029	23-00146-00-PV	COOK	315	218
	CHECKED - PK	REVISED -					CONTRACT NO. 61M26				
	DATE - 12/12/2025	REVISED -					ILLINOIS FED. AID PROJECT				
PLOT DATE = 12/15/2025	DATE - 12/12/2025	REVISED -			SCALE: 1"=10'	SHEET 13	OF 101 SHEETS	STA.	TO STA.		

MODEL: Braintree - 107+14.46 [Sheet]
FILE NAME: c:\bms\dwg\tech-pw\pctro_kravets\0140574\3993 Cross Sections.dgn

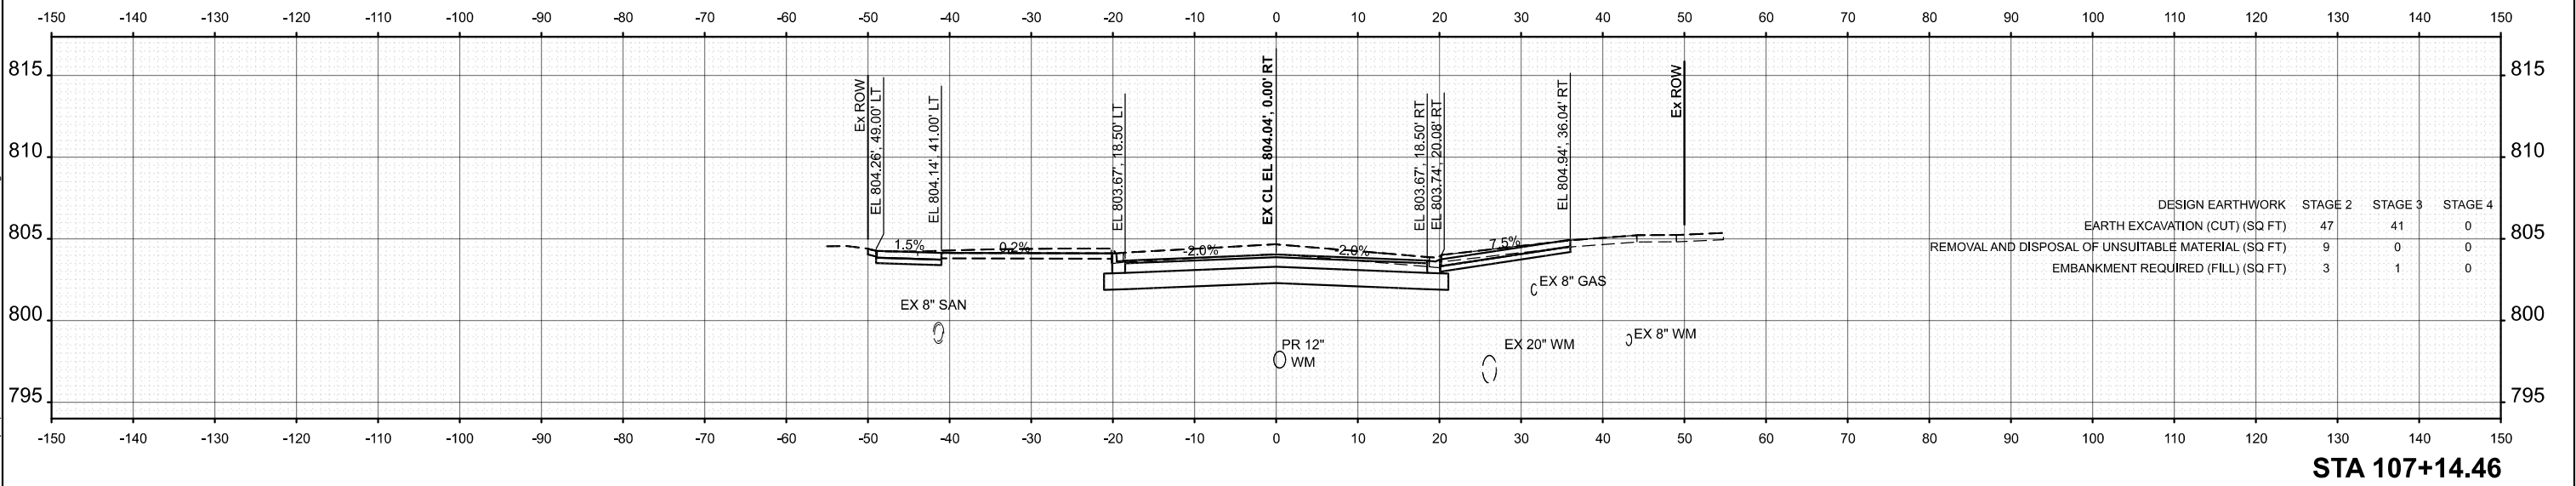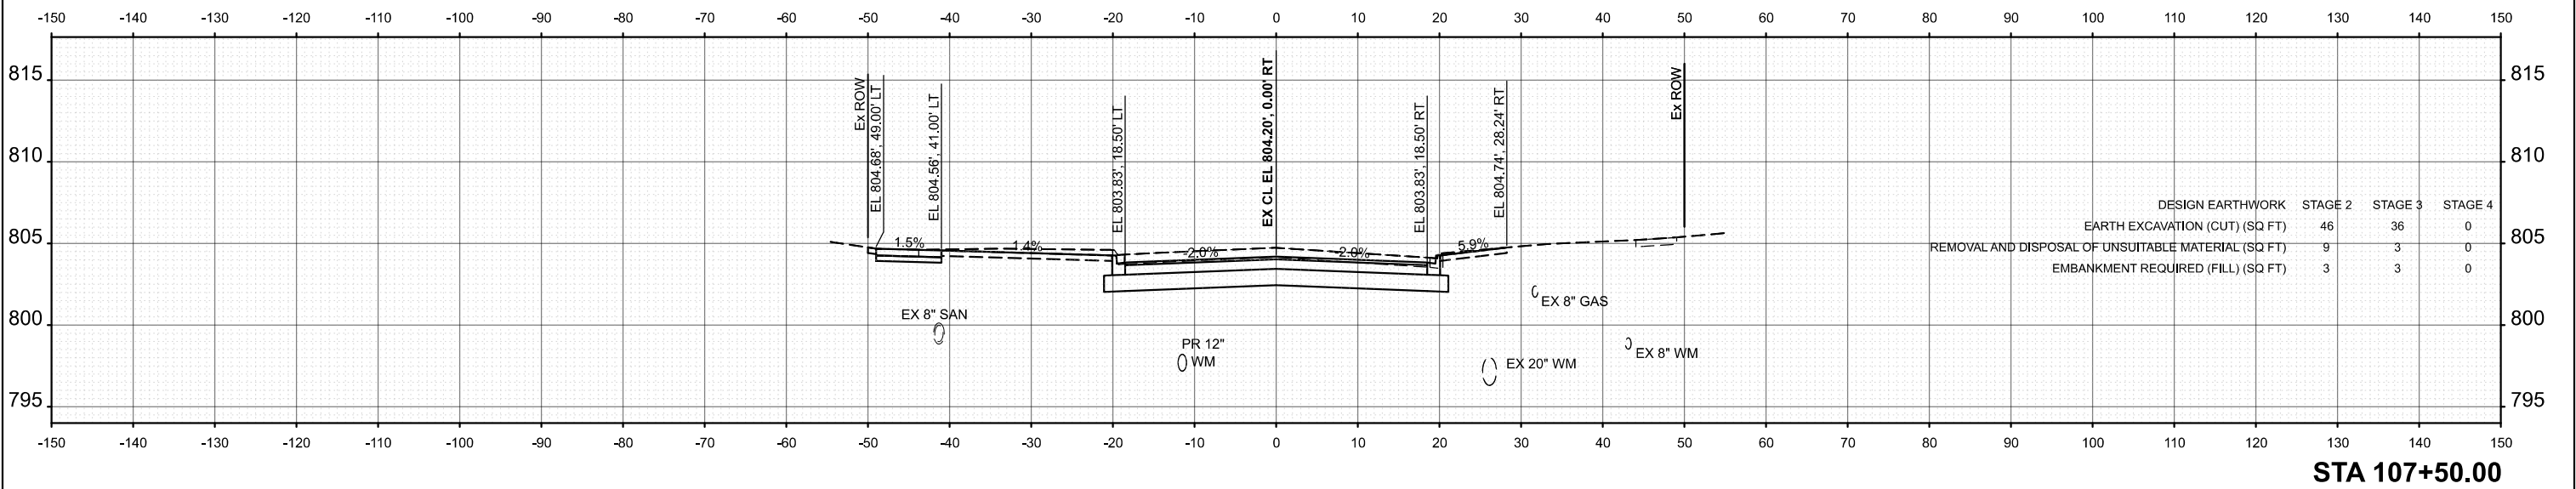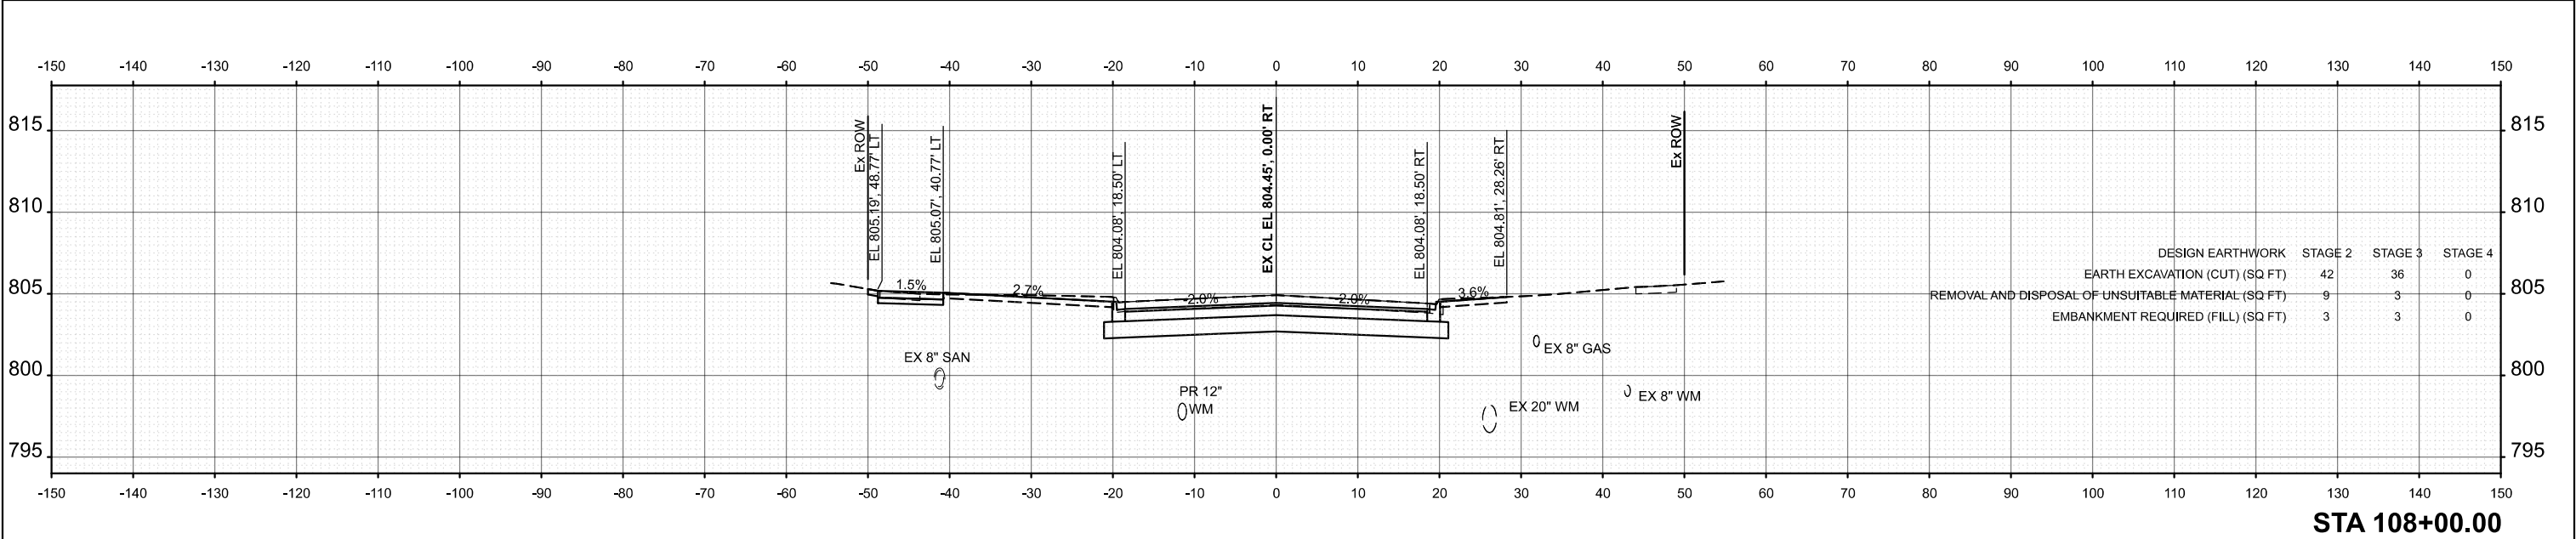

USER NAME = pk	DESIGNED - AMP	REVISED -
	DRAWN - AMP	REVISED -
	CHECKED - PK	REVISED -
	DATE - 12/12/2025	REVISED -



STATE OF ILLINOIS
DEPARTMENT OF TRANSPORTATION

BRAINTREE DRIVE
CROSS SECTIONS

SCALE: 1"=10' SHEET 14 OF 101 SHEETS STA. TO STA.



MUN RTE.	SECTION	COUNTY	TOTAL SHEETS	SHEET NO.
4029	23-00146-00-PV	COOK	315	219
CONTRACT NO. 61M26				
ILLINOIS FED. AID PROJECT				

MODEL: Braintree - 108+20.22 (Sheet)
FILE NAME: c:\bms\dwg\hatch-pw\pairo_kravets\dd140574\3993 Cross Sections.dgn

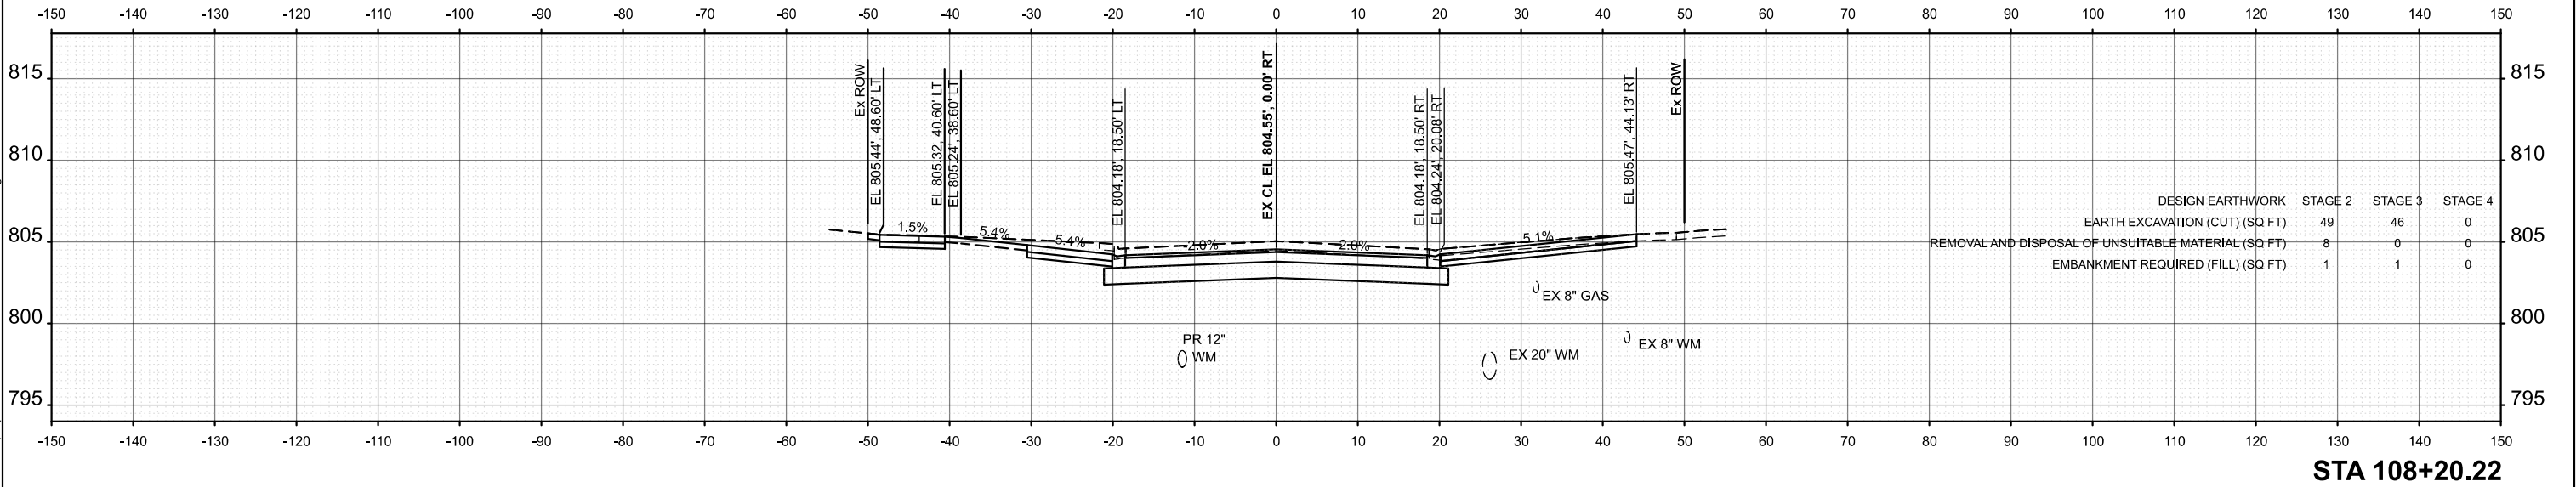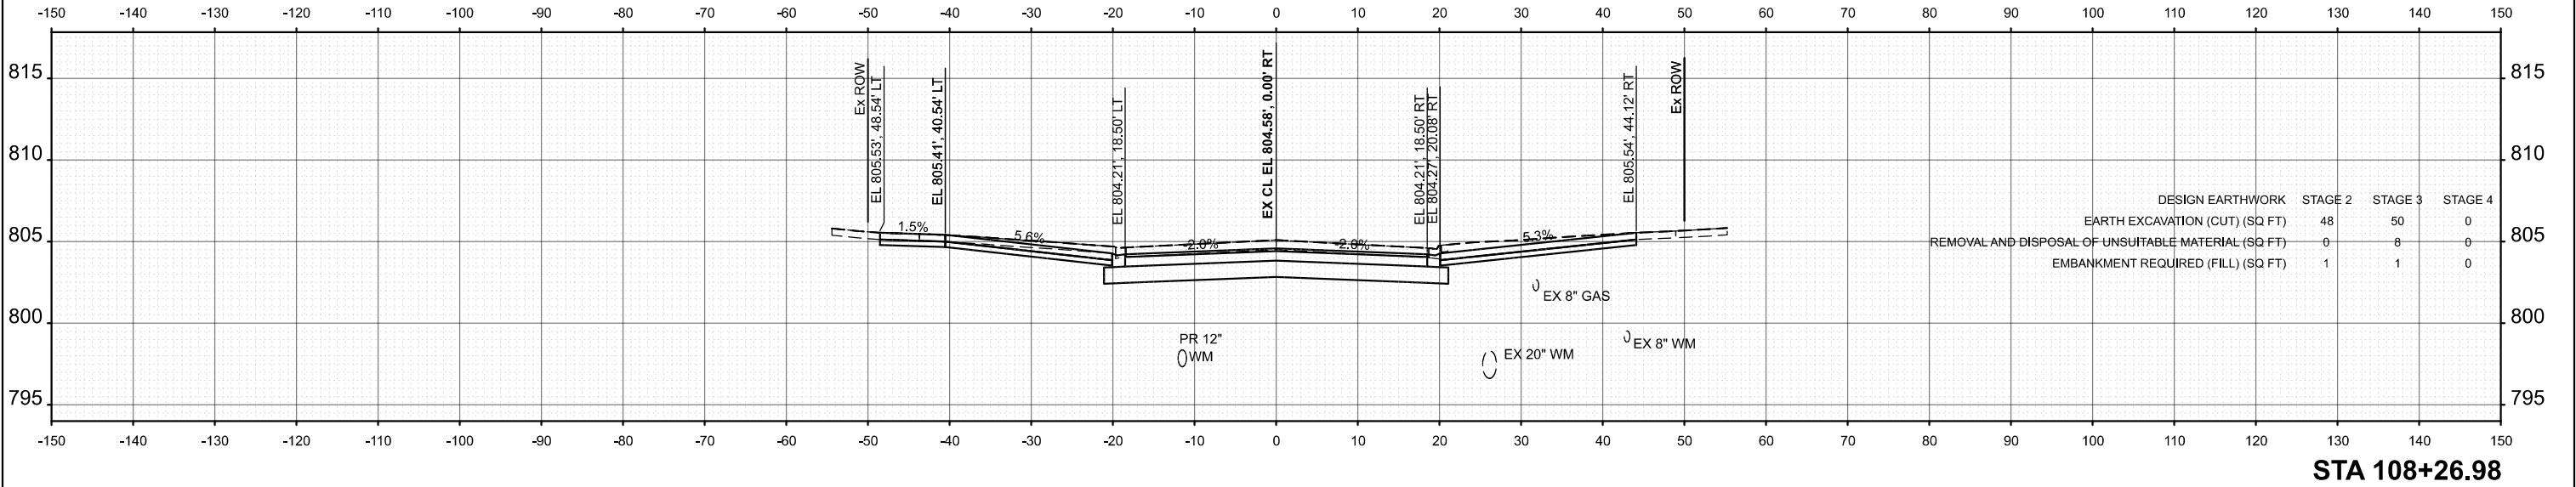



	USER NAME = pk	DESIGNED - AMP	REVISED -	STATE OF ILLINOIS DEPARTMENT OF TRANSPORTATION	BRAINTREE DRIVE CROSS SECTIONS		MUN RTE.	SECTION	COUNTY	TOTAL SHEETS	SHEET NO.
		DRAWN - AMP	REVISED -				4029	23-00146-00-PV	COOK	315	220
		CHECKED - PK	REVISED -				CONTRACT NO. 61M26				
	PLOT DATE = 12/15/2025	DATE - 12/12/2025	REVISED -				ILLINOIS FED. AID PROJECT				
SCALE: 1"=10'		SHEET 15 OF 101 SHEETS		STA.		TO STA.					

MODEL: Braintree - 108+50.00 (Sheet)
FILE NAME: c:\bms\dwg\tech-pw\p180\14057413983 Cross Sections.dgn

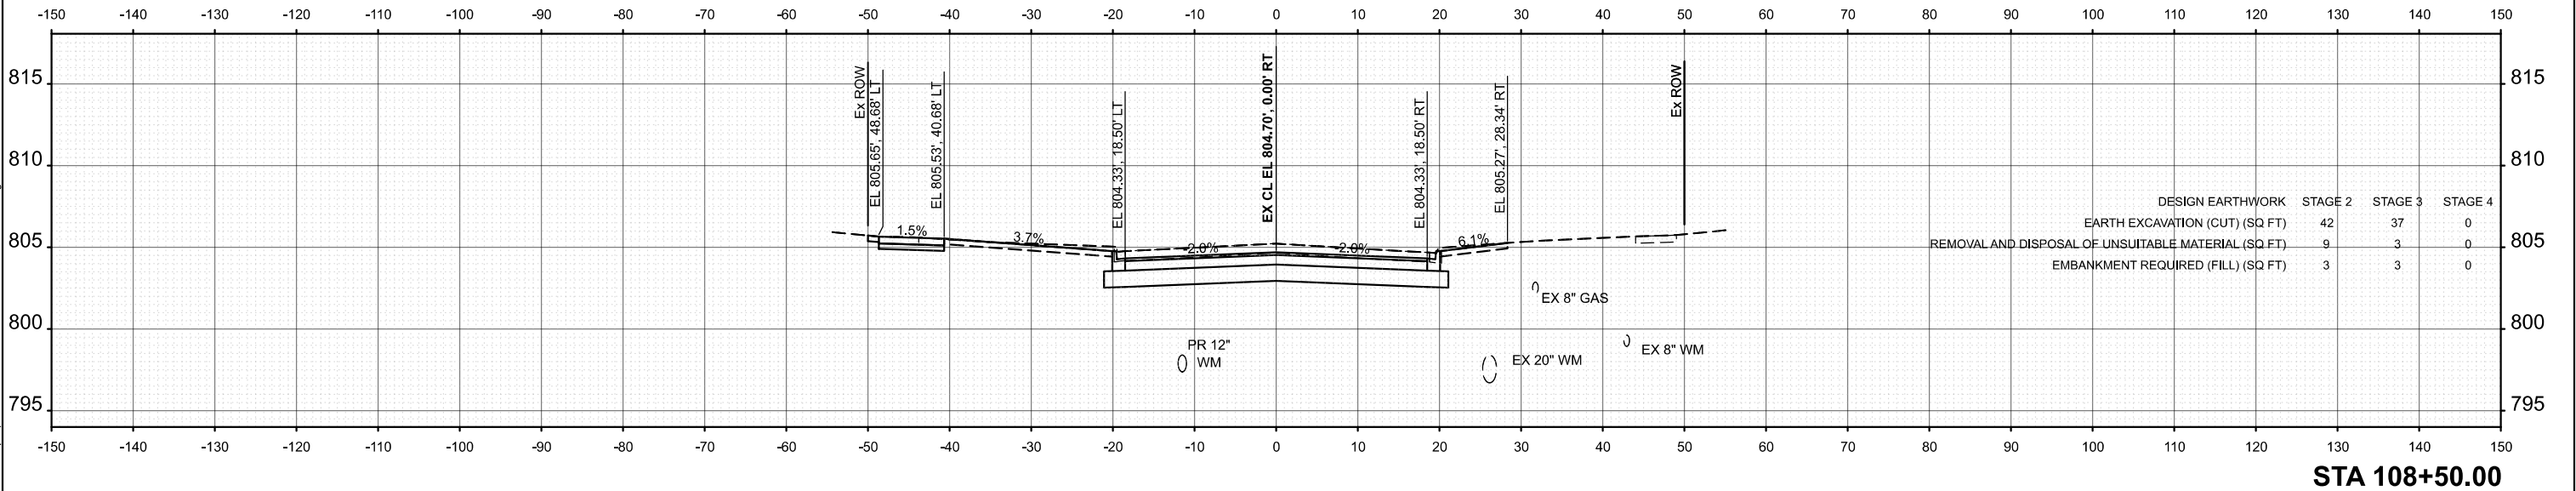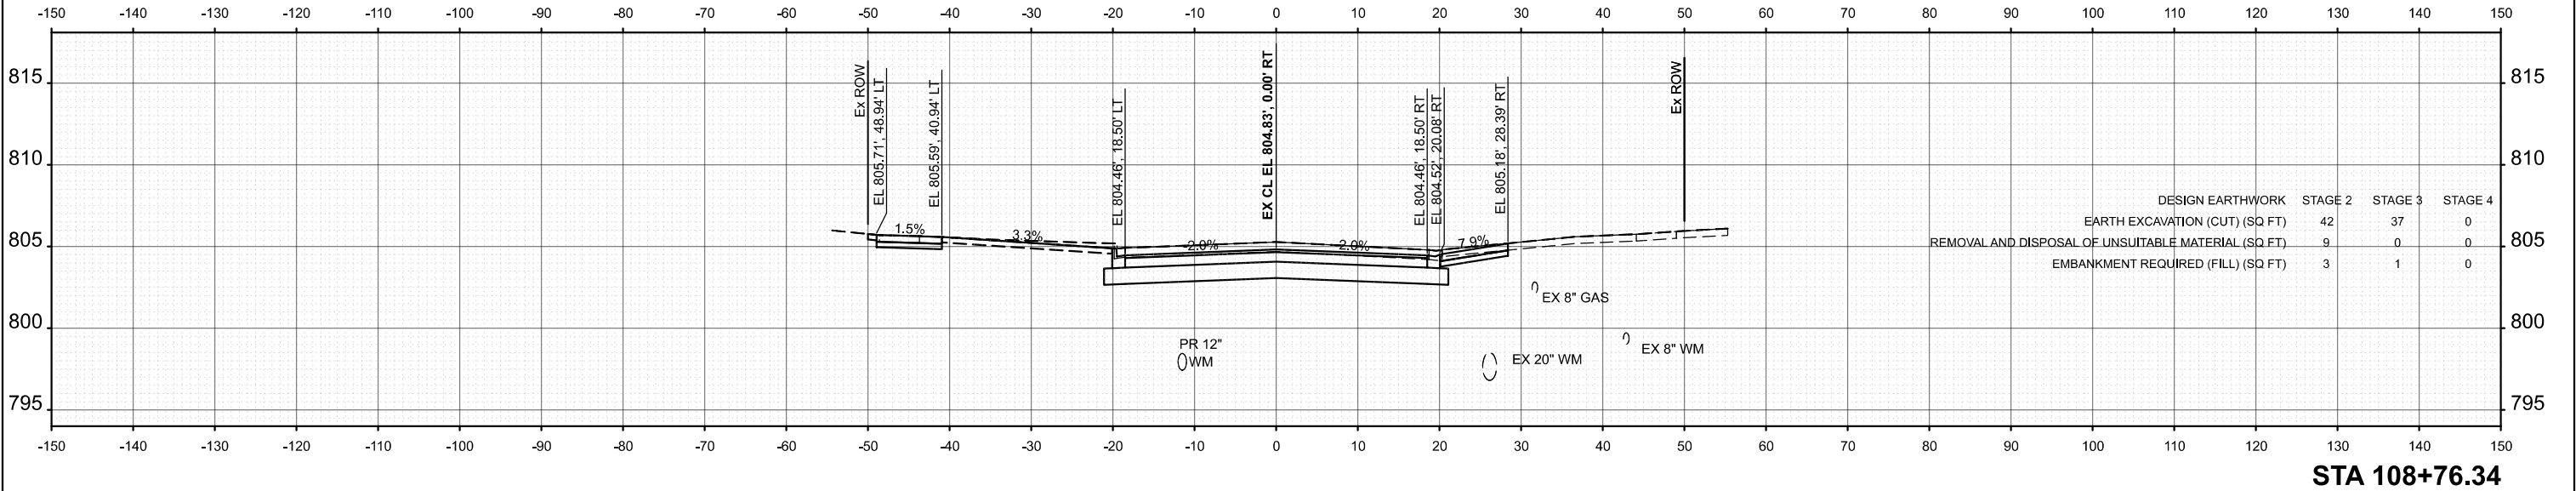


	USER NAME = pk	DESIGNED - AMP	REVISED -	STATE OF ILLINOIS DEPARTMENT OF TRANSPORTATION	BRAINTREE DRIVE CROSS SECTIONS		MUN RTE.	SECTION	COUNTY	TOTAL SHEETS	SHEET NO.
		DRAWN - AMP	REVISED -				4029	23-00146-00-PV	COOK	315	221
		CHECKED - PK	REVISED -				CONTRACT NO. 61M26				
	PLOT DATE = 12/15/2025	DATE - 12/12/2025	REVISED -				ILLINOIS FED. AID PROJECT				
SCALE: 1"=10'		SHEET 16 OF 101 SHEETS		STA.		TO STA.					

MODEL: Braintree - 109+00.00 (Sheet)
FILE NAME: c:\bms\dwg\tech-pw\p109\14057413993 Cross Sections.dgn

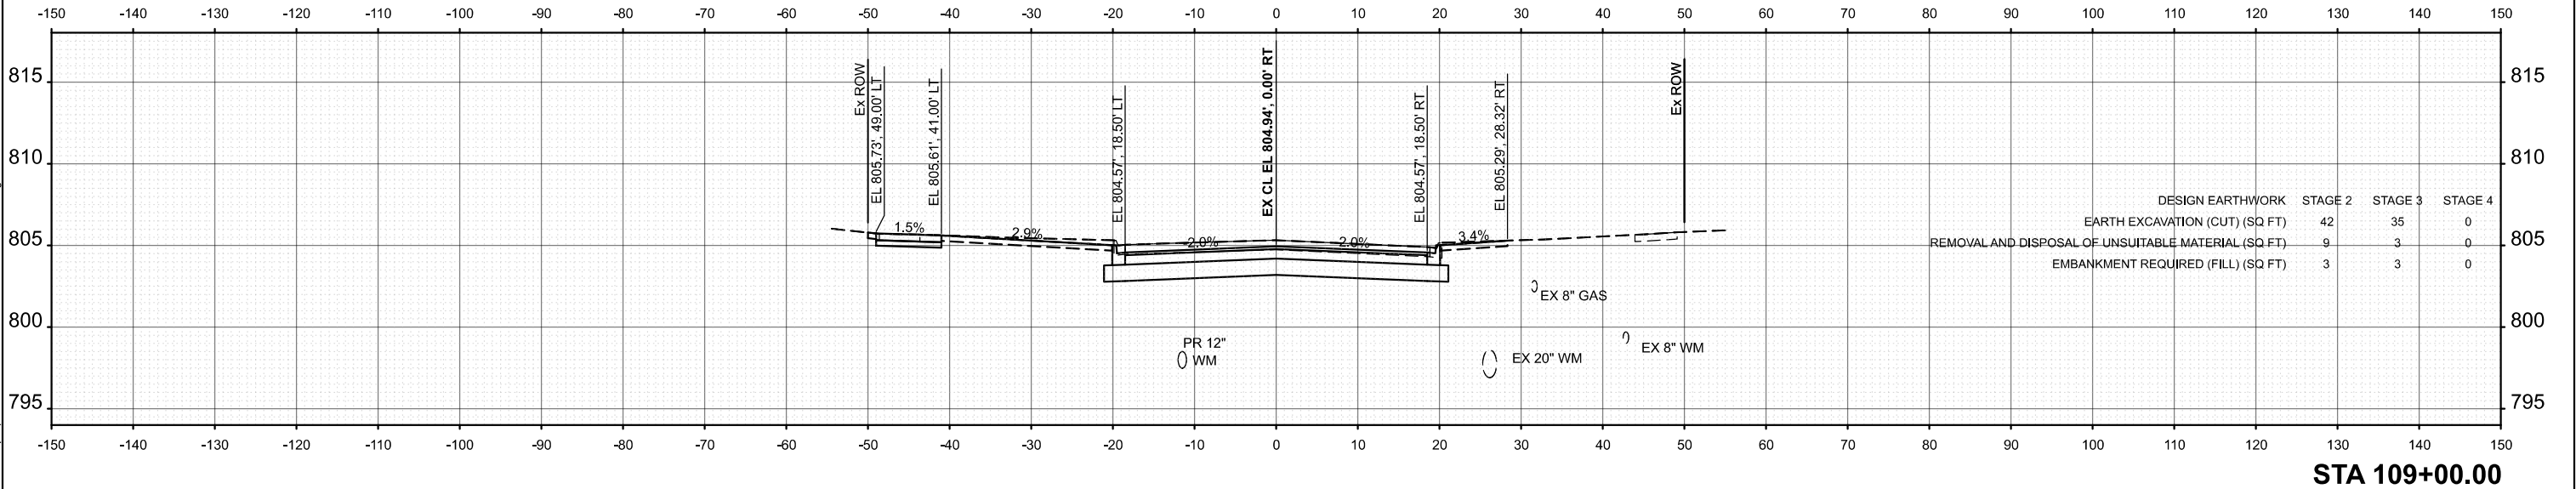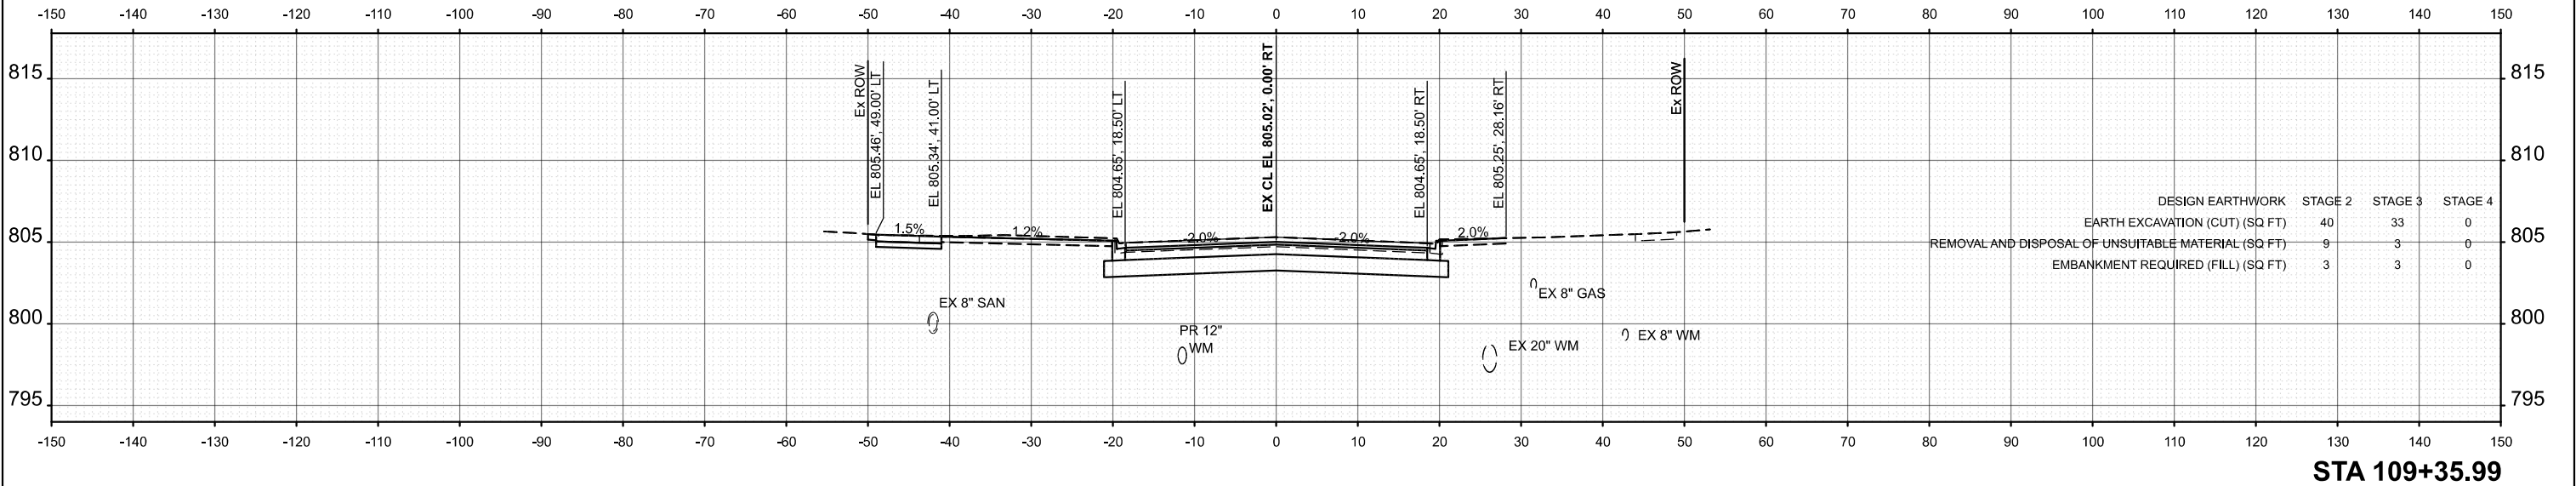

USER NAME = pk	DESIGNED - AMP	REVISED -	STATE OF ILLINOIS DEPARTMENT OF TRANSPORTATION		BRAINTREE DRIVE CROSS SECTIONS		MUN RTE.	SECTION	COUNTY	TOTAL SHEETS	SHEET NO.
	DRAWN - AMP	REVISED -					4029	23-00146-00-PV	COOK	315	222
	CHECKED - PK	REVISED -					CONTRACT NO. 61M26				
	DATE - 12/15/2025	DATE - 12/12/2025					ILLINOIS FED. AID PROJECT				
PLOT DATE = 12/15/2025	DATE - 12/12/2025	REVISED -			SCALE: 1"=10'	SHEET 17	OF 101 SHEETS	STA.	TO STA.		

MODEL: Braintree - 109+50.00 (Sheet)
FILE NAME: c:\bms\dwg\tech-pw\patrio_kravets\dd140574\3993_Cross Sections.dgn

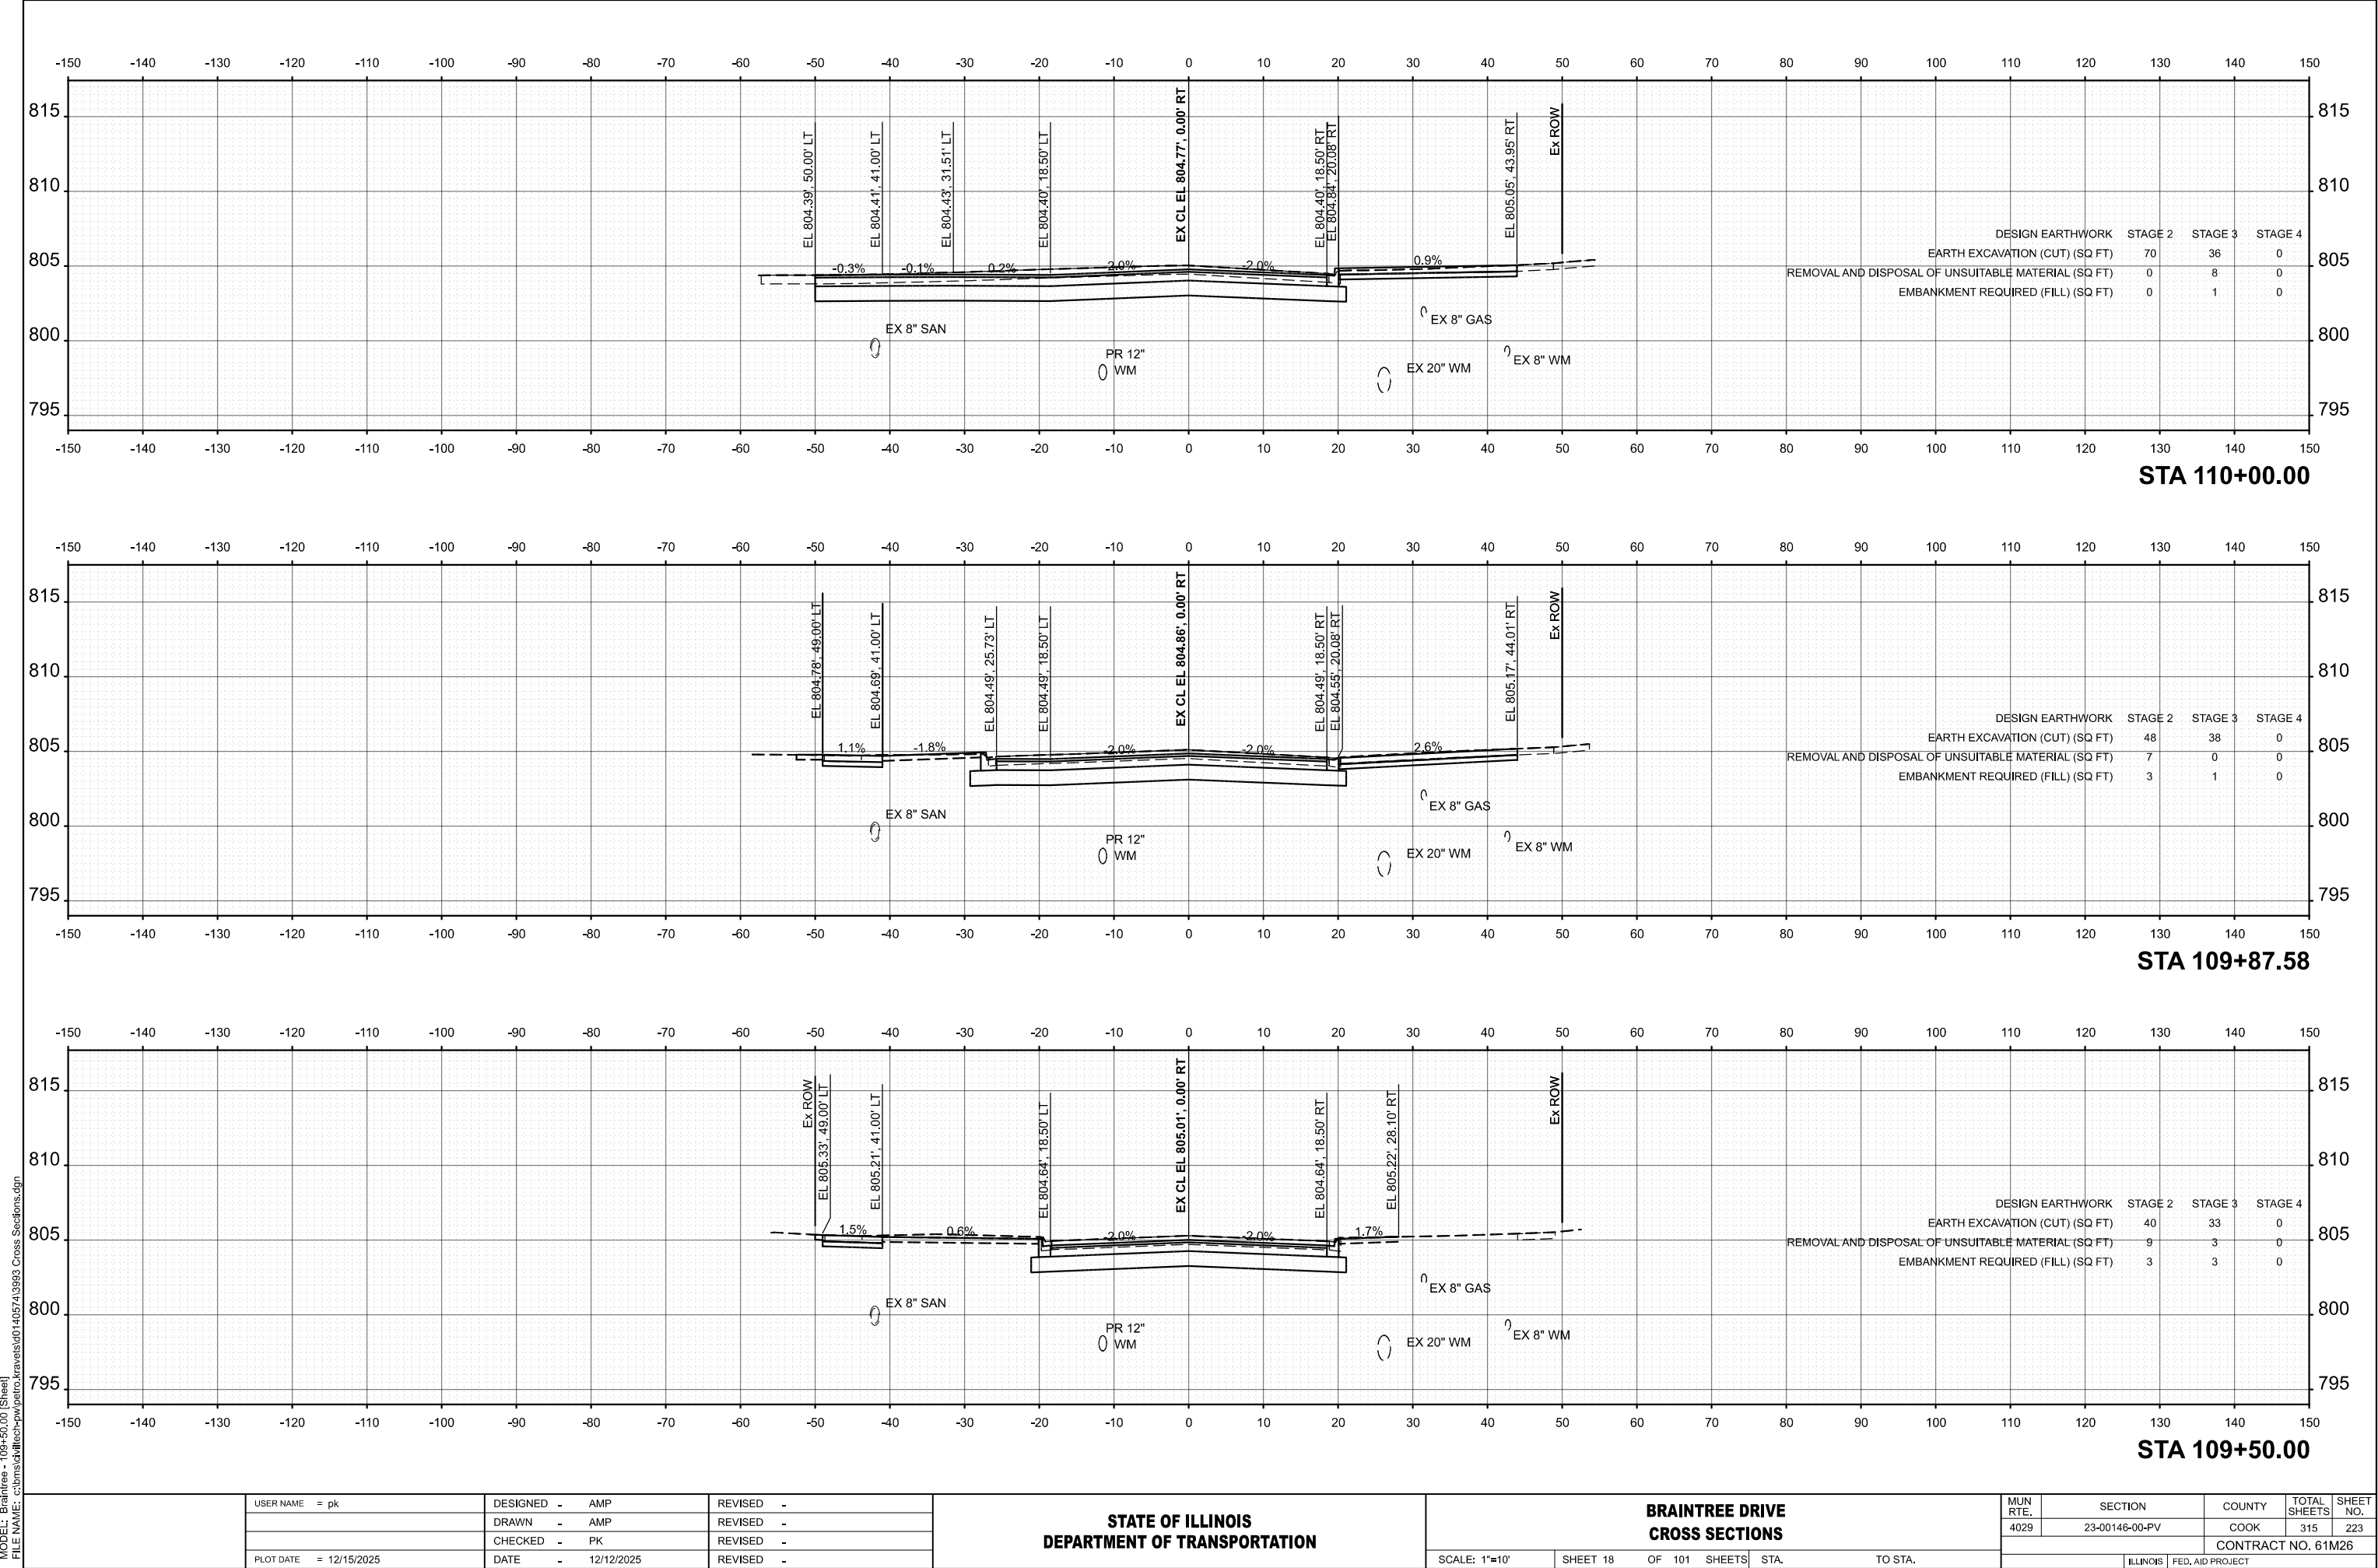

USER NAME = pk	DESIGNED - AMP	REVISED -
	DRAWN - AMP	REVISED -
	CHECKED - PK	REVISED -
PLOT DATE = 12/15/2025	DATE - 12/12/2025	REVISED -


STATE OF ILLINOIS
DEPARTMENT OF TRANSPORTATION

BRAINTREE DRIVE
CROSS SECTIONS

SCALE: 1"=10' SHEET 18 OF 101 SHEETS STA. TO STA.

MUN RTE.	SECTION	COUNTY	TOTAL SHEETS	SHEET NO.
4029	23-00146-00-PV	COOK	315	223
CONTRACT NO. 61M26				
ILLINOIS FED. AID PROJECT				

MODEL: Braintree - 111+00.00 [Sheet]
FILE NAME: c:\bms\dwg\tech-pw\pairo_kravets\0140574\3983 Cross Sections.dgn

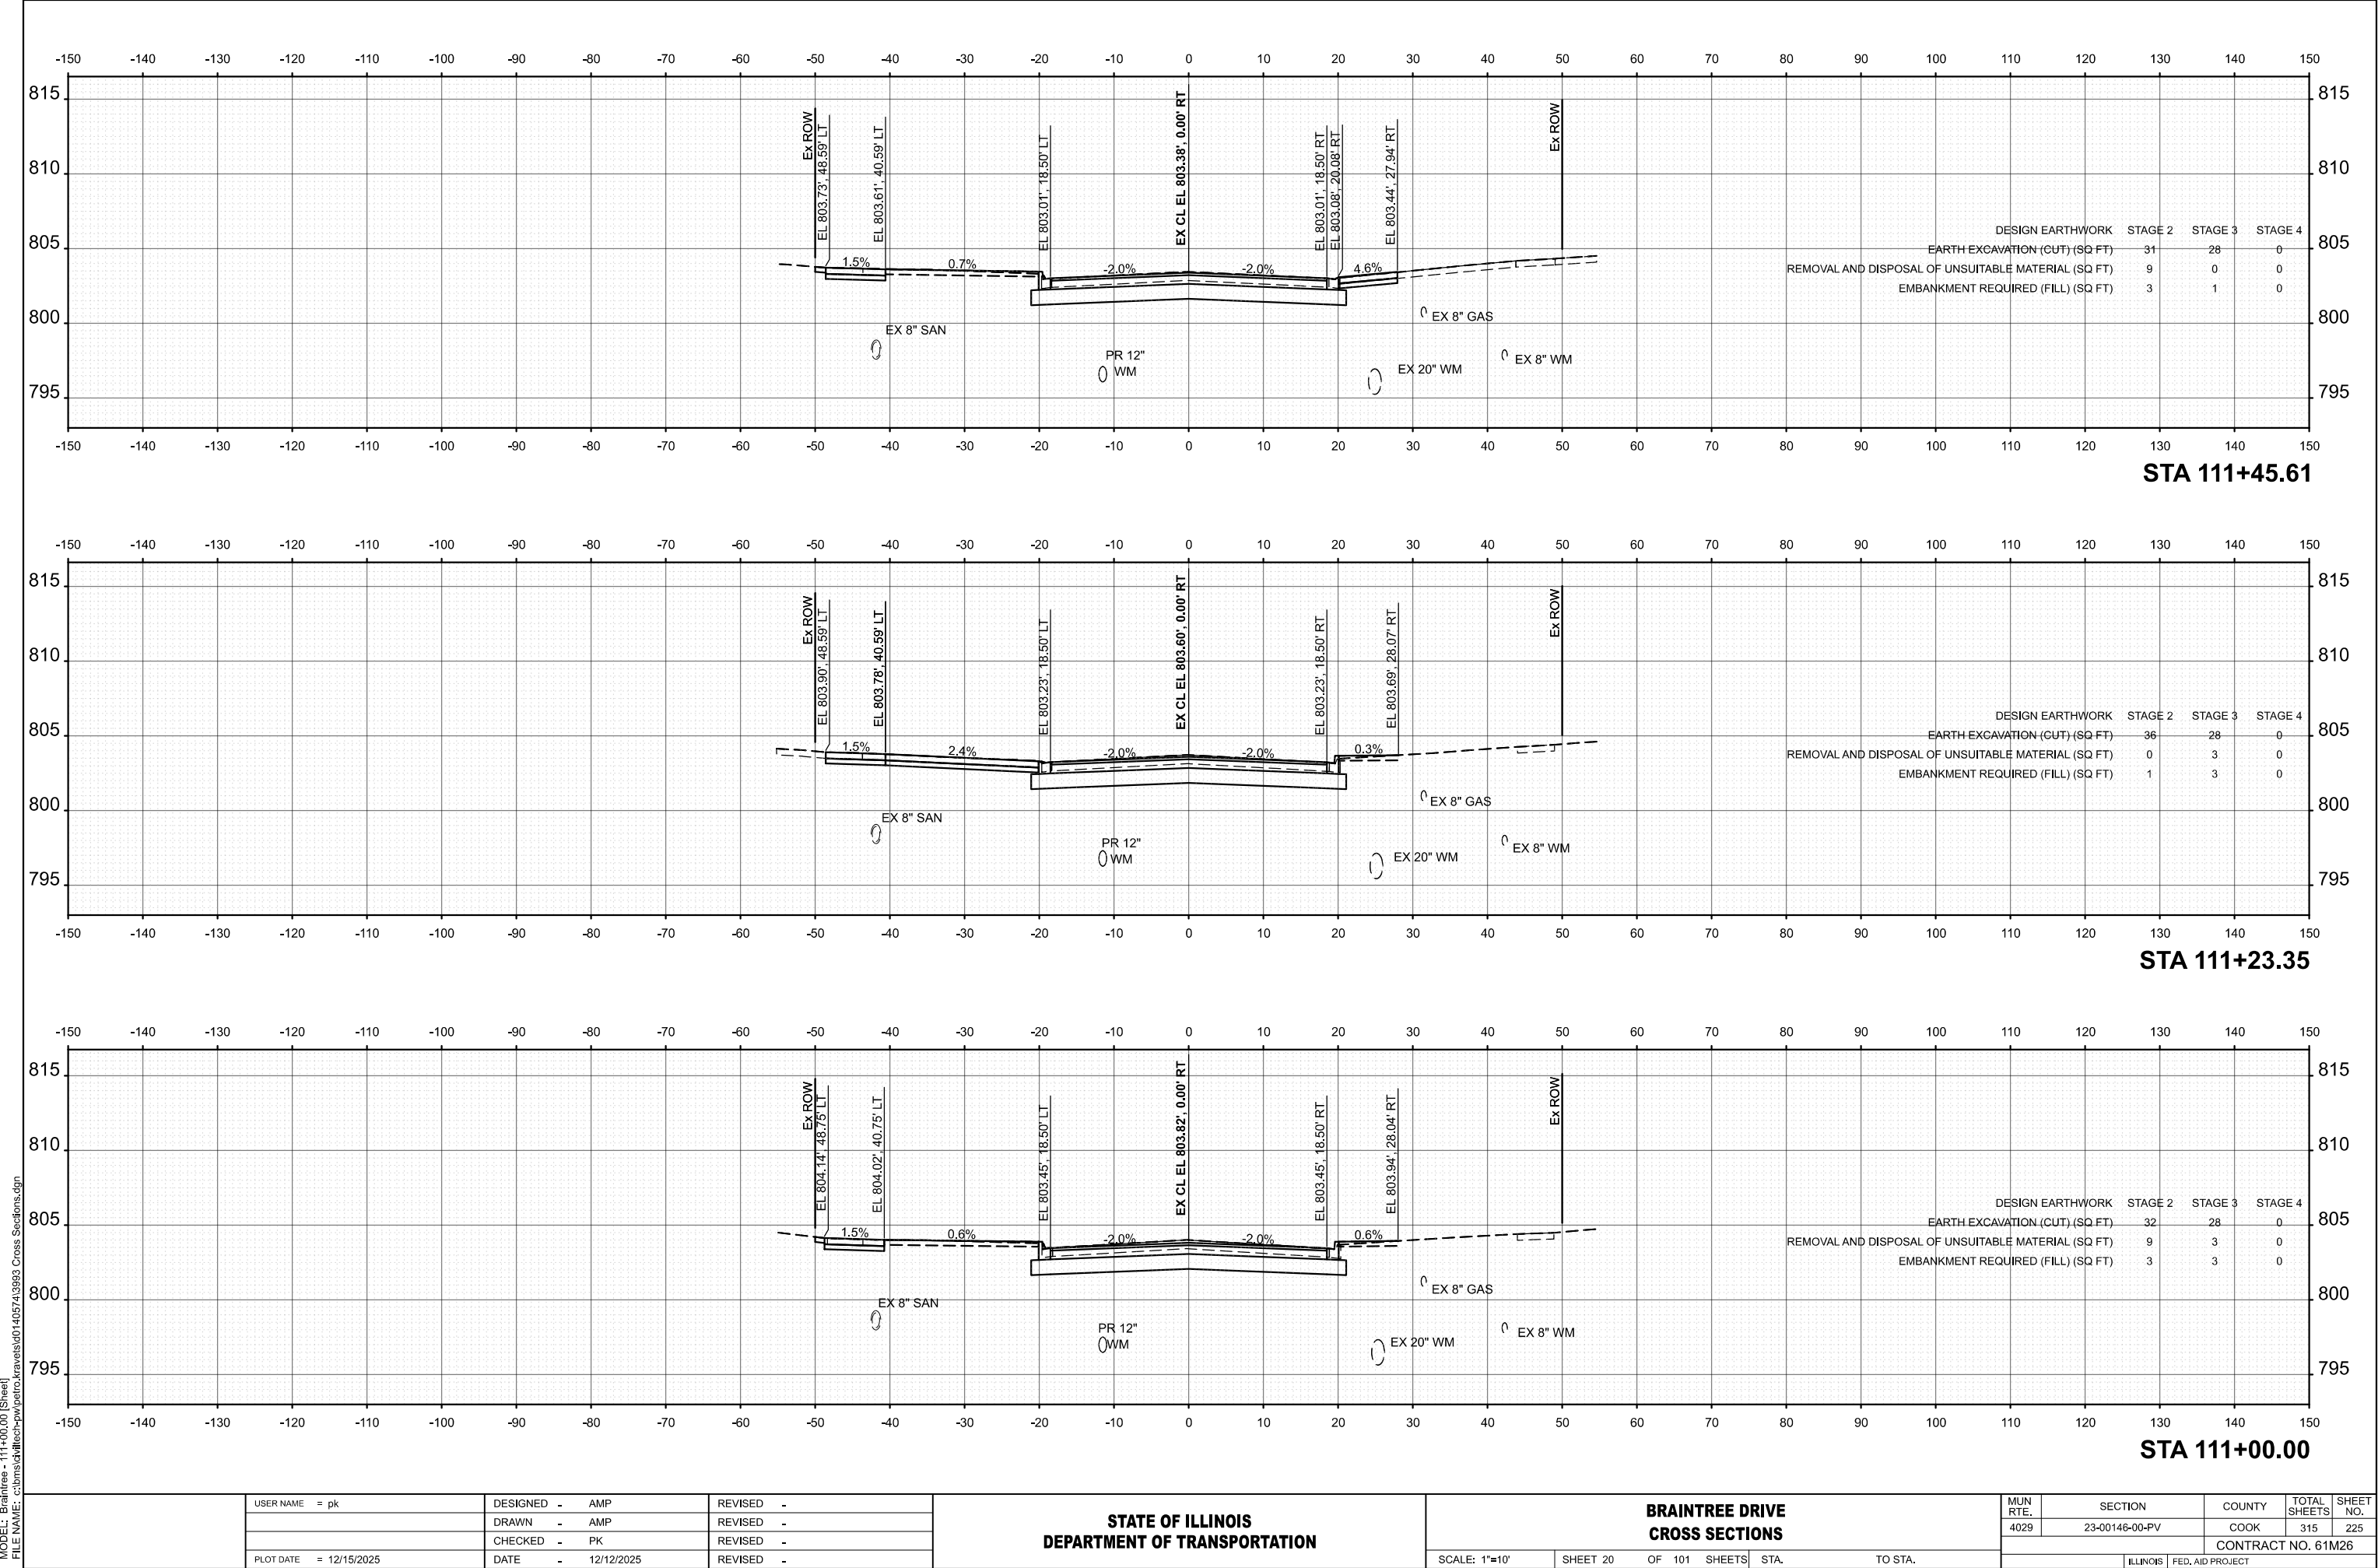

USER NAME = pk	DESIGNED - AMP	REVISED -
	DRAWN - AMP	REVISED -
	CHECKED - PK	REVISED -
	DATE - 12/12/2025	REVISED -
PLOT DATE = 12/15/2025	DATE - 12/12/2025	REVISED -


STATE OF ILLINOIS
DEPARTMENT OF TRANSPORTATION

BRAINTREE DRIVE
CROSS SECTIONS

SCALE: 1"=10' SHEET 20 OF 101 SHEETS STA. TO STA.

MUN RTE.	SECTION	COUNTY	TOTAL SHEETS	SHEET NO.
4029	23-00146-00-PV	COOK	315	225
CONTRACT NO. 61M26				
ILLINOIS FED. AID PROJECT				

MODEL: Braintree - 111+50.00 [Sheet]
FILE NAME: c:\bms\dwg\tech-pw\pstrc\kravets\dd140574\3993 Cross Sections.dgn

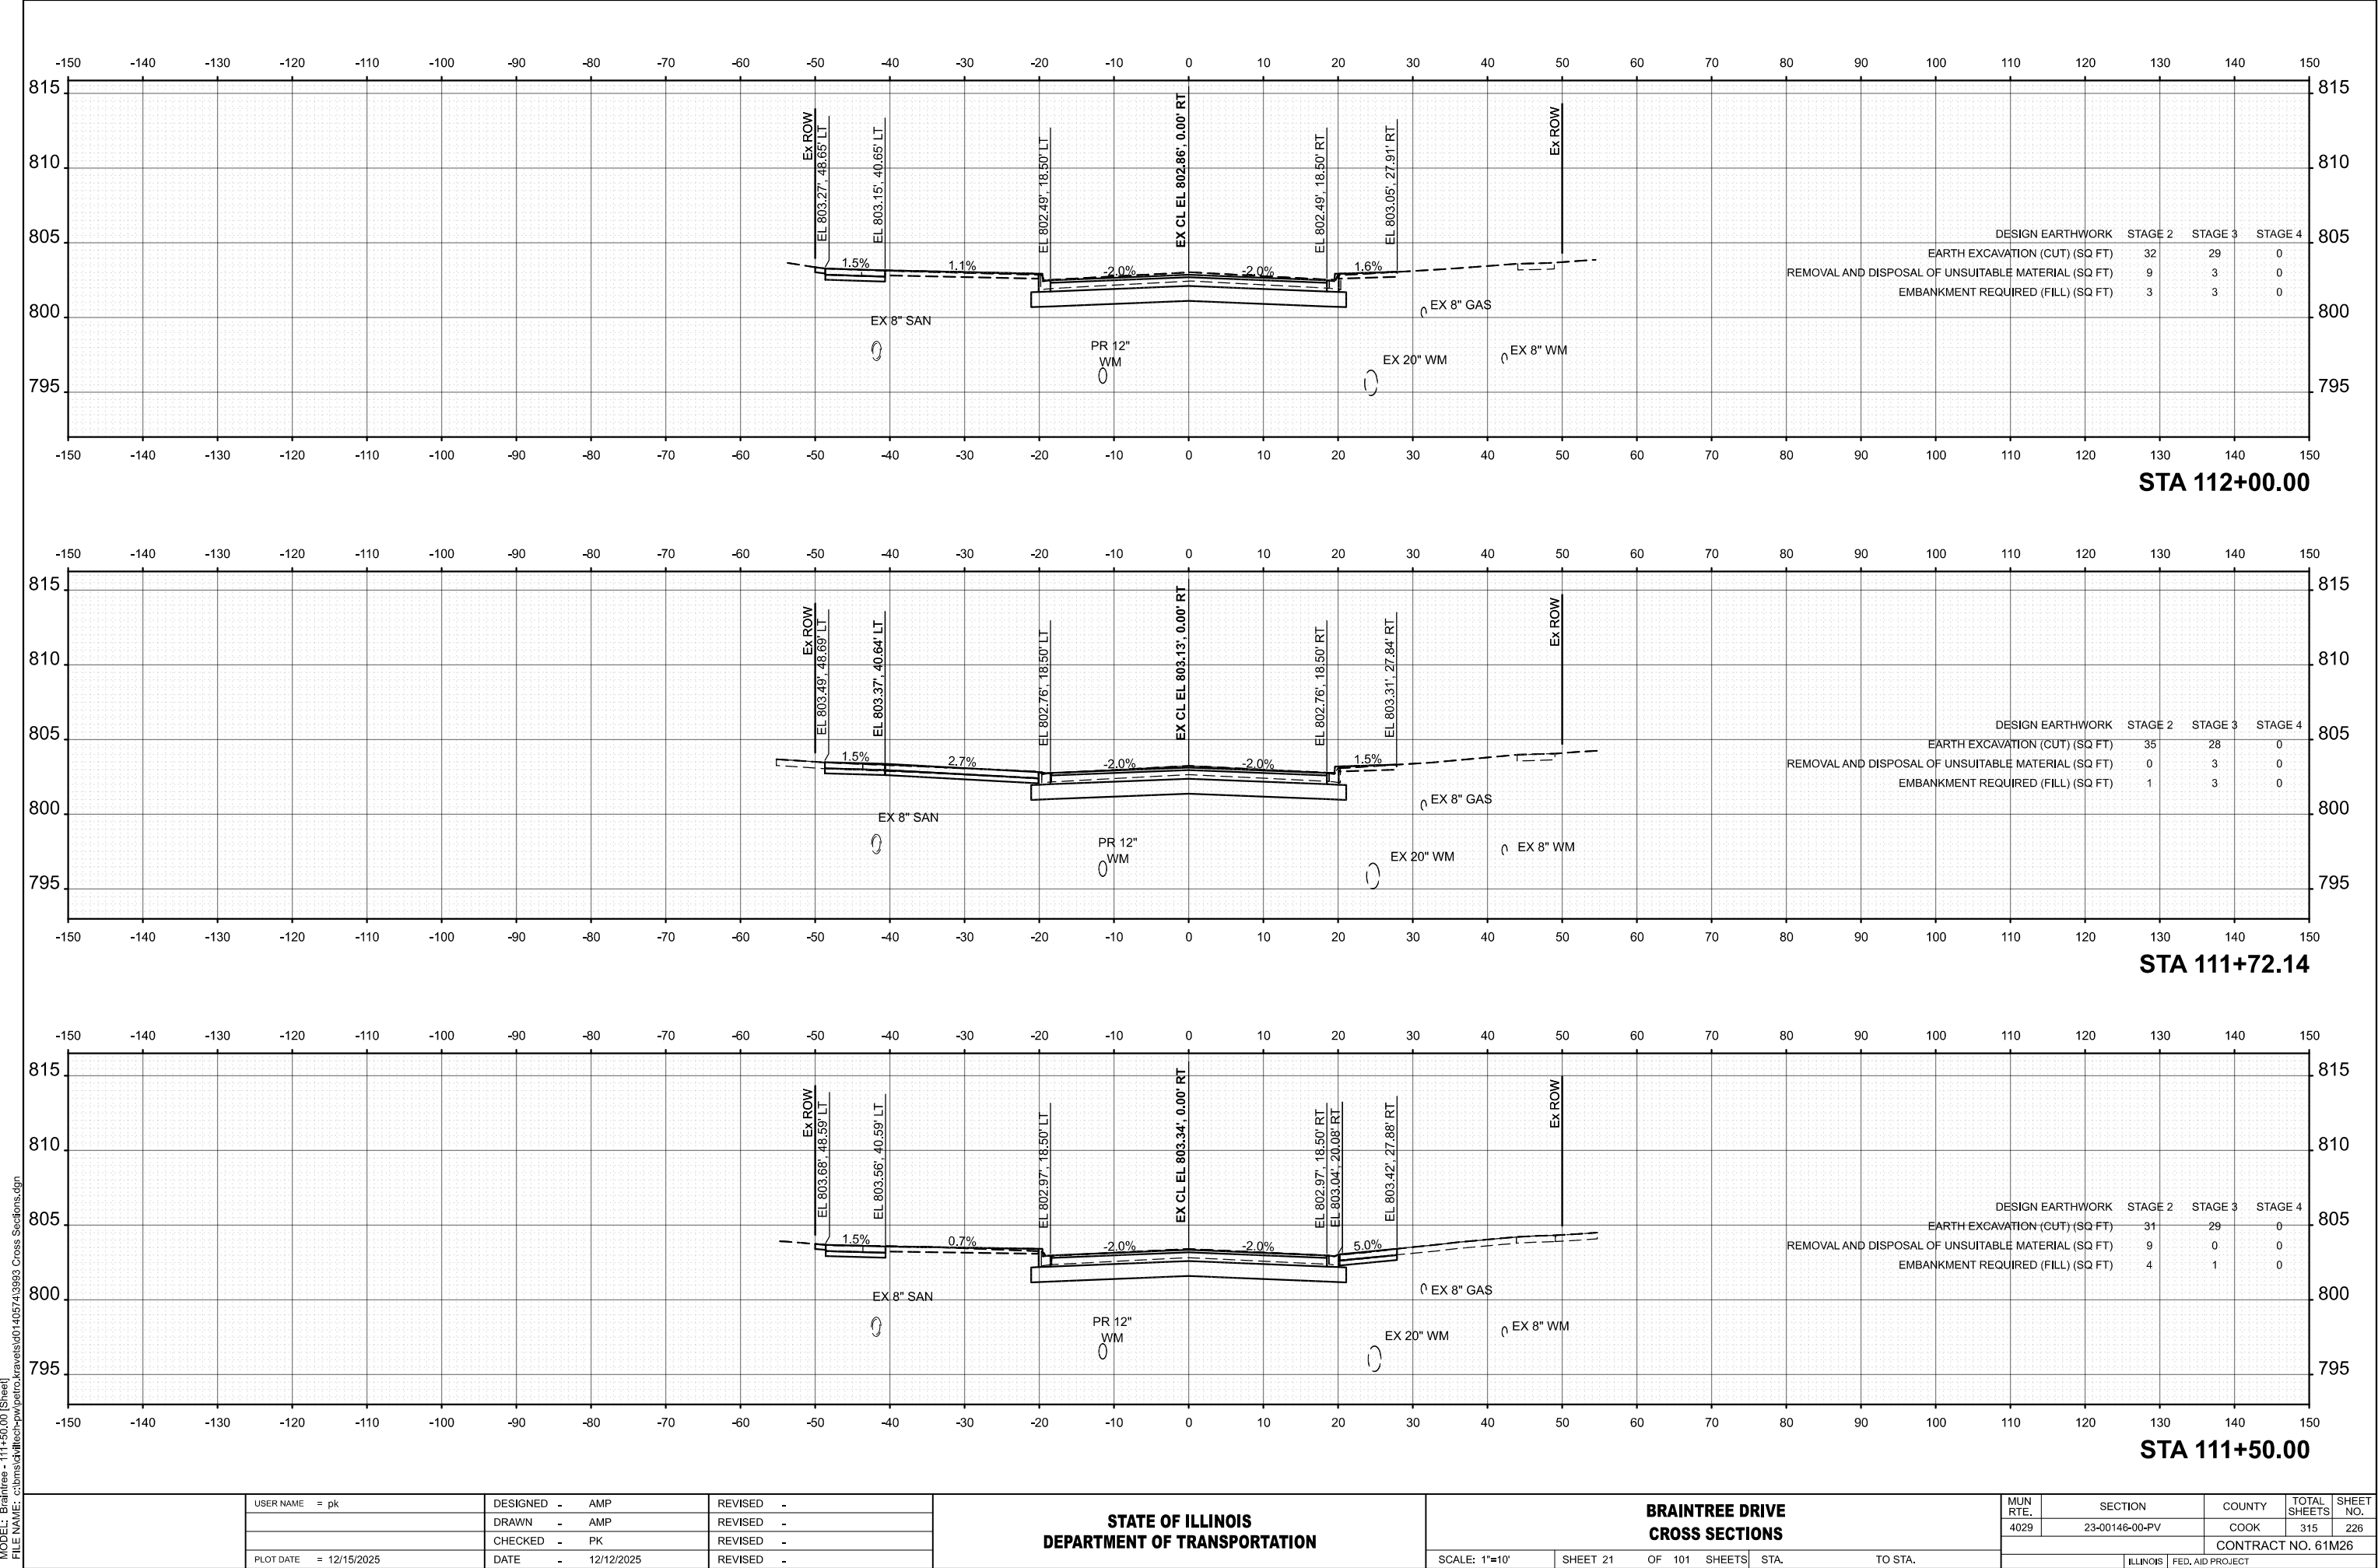


USER NAME = pk	DESIGNED - AMP	REVISED -
	DRAWN - AMP	REVISED -
	CHECKED - PK	REVISED -
PLOT DATE = 12/15/2025	DATE - 12/12/2025	REVISED -

STATE OF ILLINOIS DEPARTMENT OF TRANSPORTATION

BRAINTREE DRIVE CROSS SECTIONS	
SCALE: 1"=10'	SHEET 21 OF 101 SHEETS
STA.	TO STA.



MUN RTE.	SECTION	COUNTY	TOTAL SHEETS	SHEET NO.
4029	23-00146-00-PV	COOK	315	226
CONTRACT NO. 61M26				
ILLINOIS FED. AID PROJECT				

MODEL: Braintree - 113+00.00 (Sheet)
FILE NAME: c:\bms\dwg\tech-pol\pctro_kravets\0140574\3993_Cross Sections.dgn

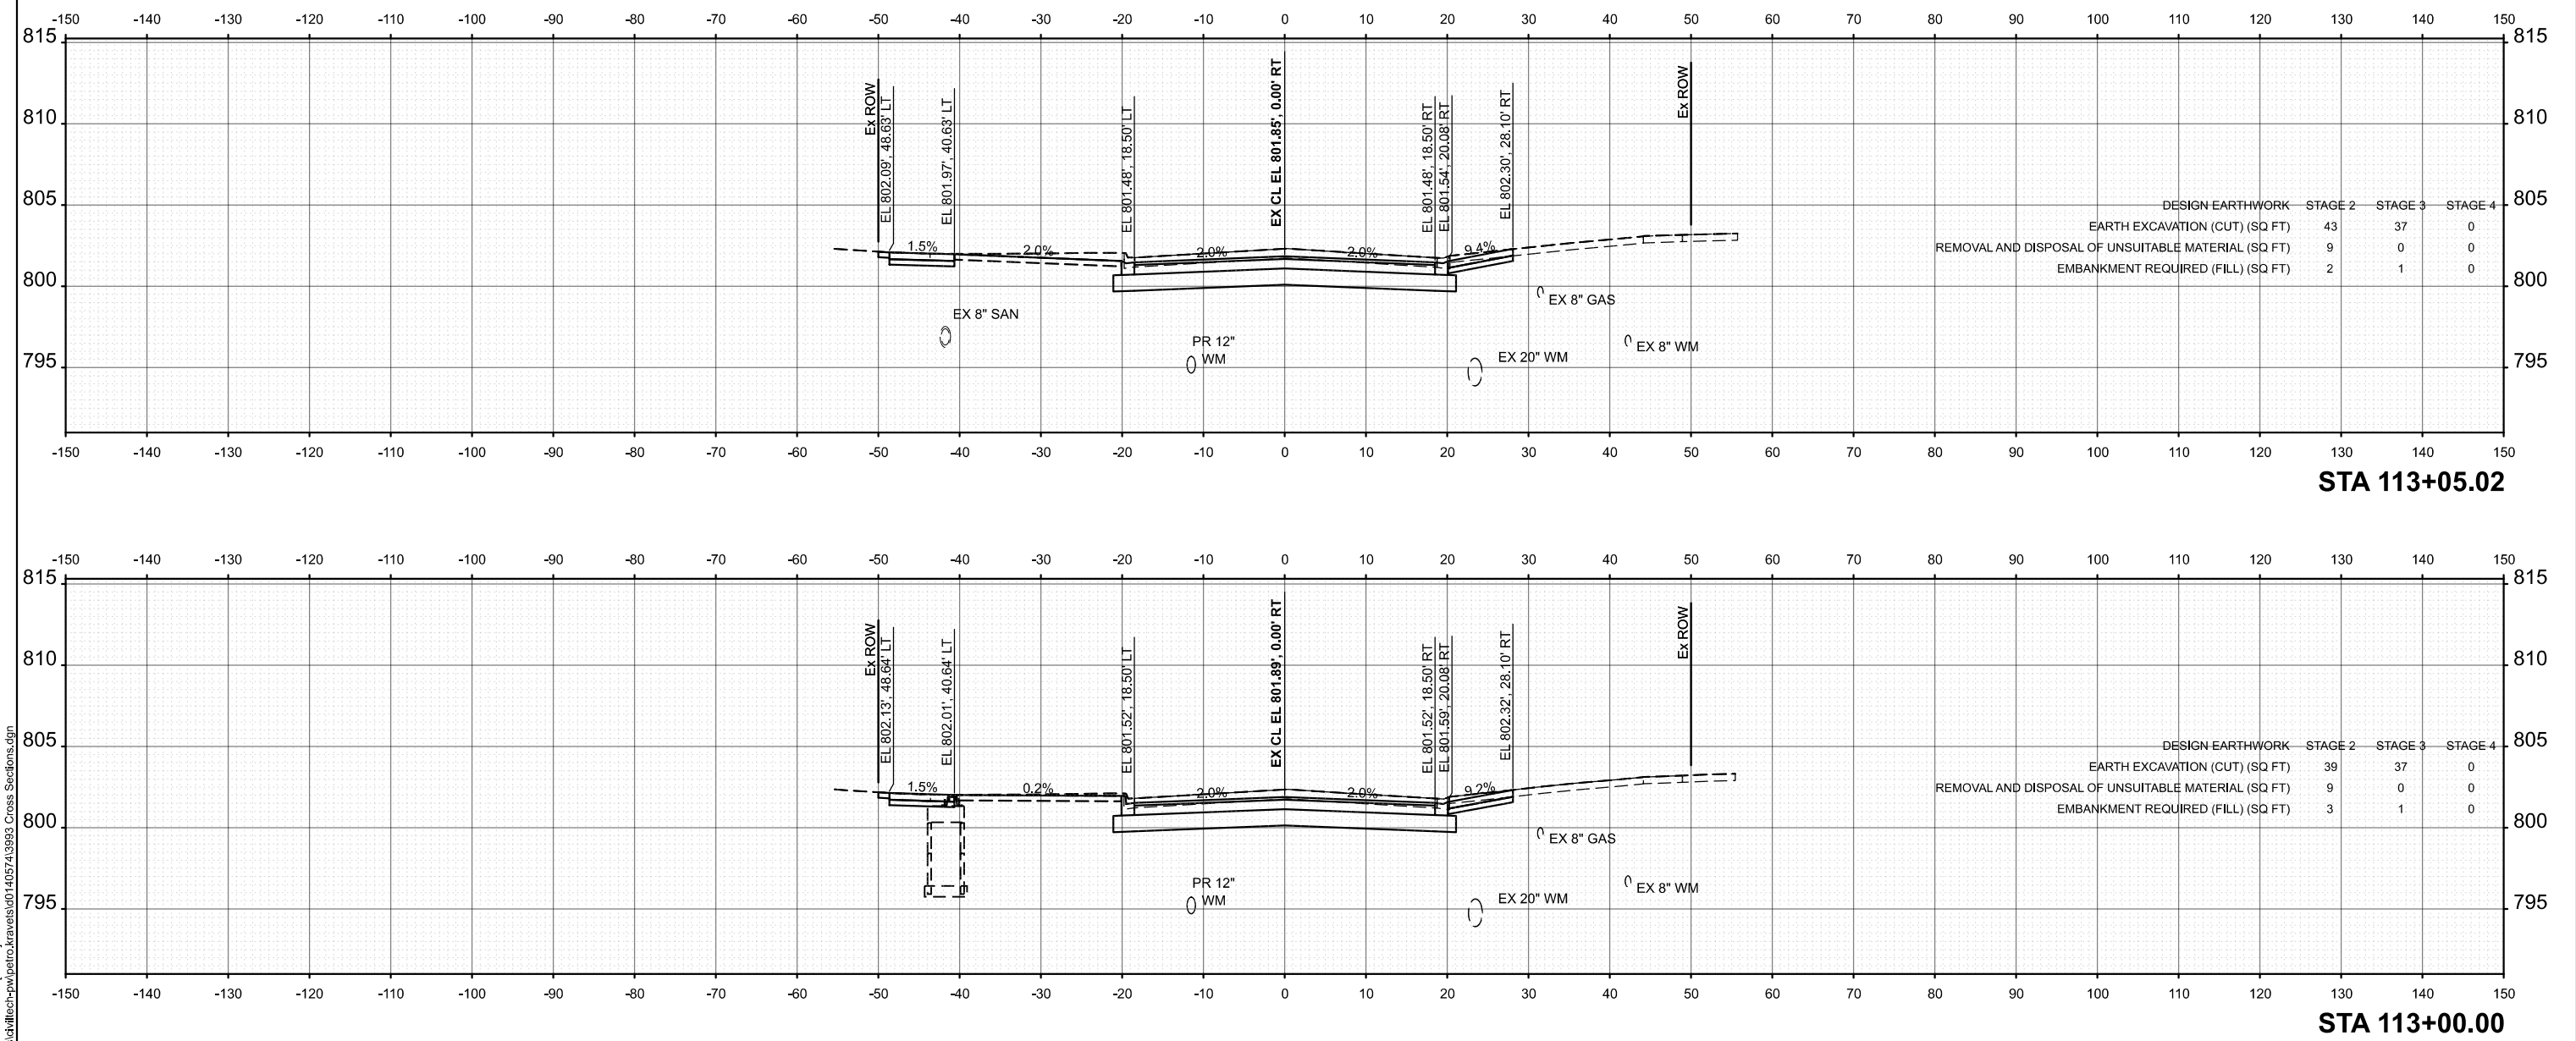


USER NAME = pk	DESIGNED - AMP	REVISED -	STATE OF ILLINOIS DEPARTMENT OF TRANSPORTATION	BRAINTREE DRIVE CROSS SECTIONS		MUN RTE.	SECTION	COUNTY	TOTAL SHEETS	SHEET NO.
	DRAWN - AMP	REVISED -				4029	23-00146-00-PV	COOK	315	228
	CHECKED - PK	REVISED -				CONTRACT NO. 61M26				
	DATE - 12/12/2025	REVISED -				ILLINOIS FED. AID PROJECT				
PLOT DATE = 12/15/2025	DATE - 12/12/2025	REVISED -	SCALE: 1"=10'		SHEET 23	OF 101 SHEETS	STA.	TO STA.		

MODEL: Braintree - 113+86.00 (Sheet)
FILE NAME: c:\bms\dwg\tech-pol\metro_kravets\0140574\3993_Cross Sections.dgn

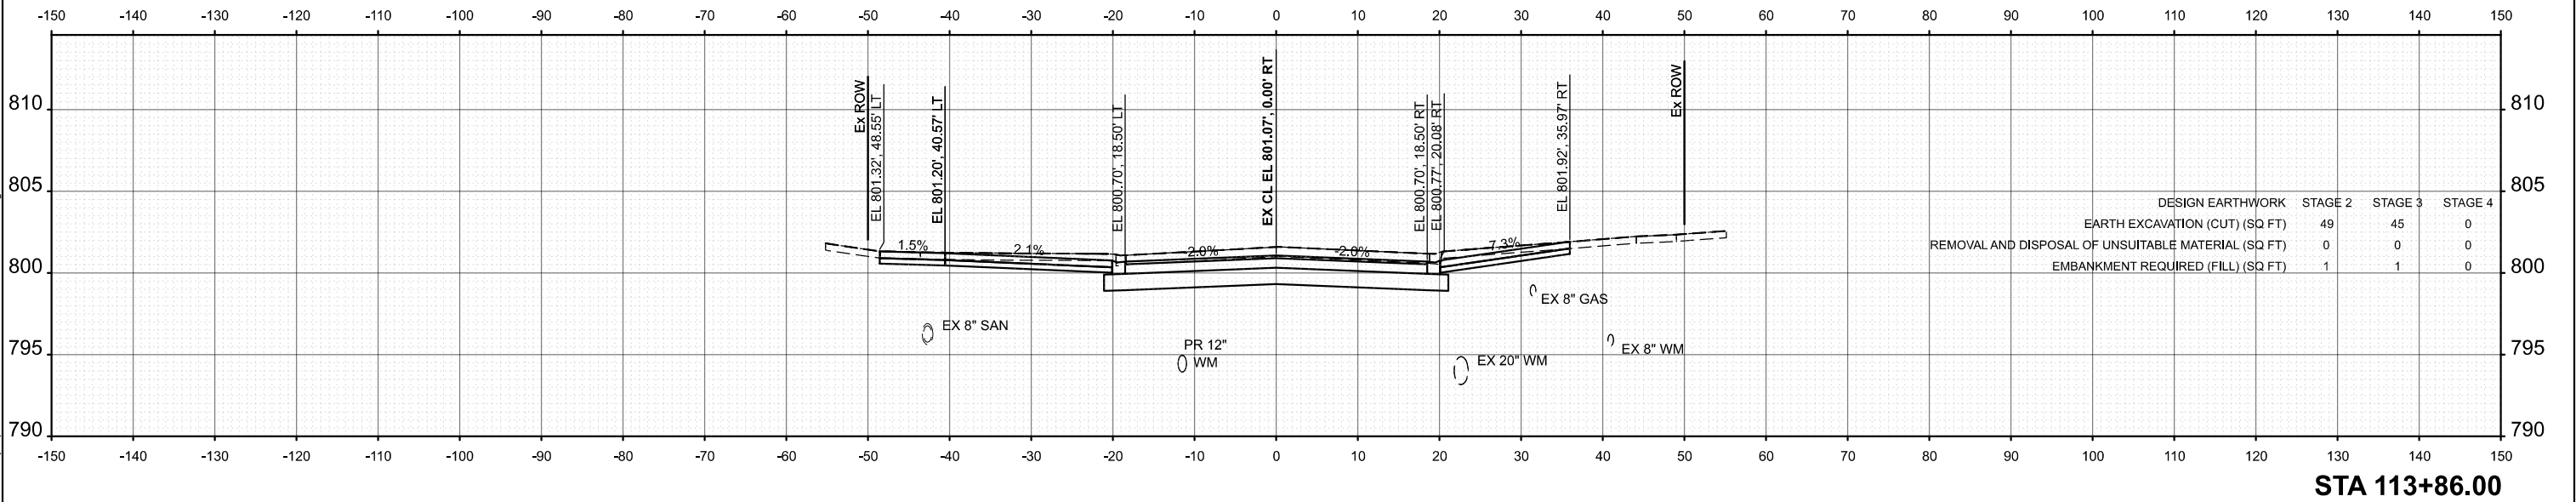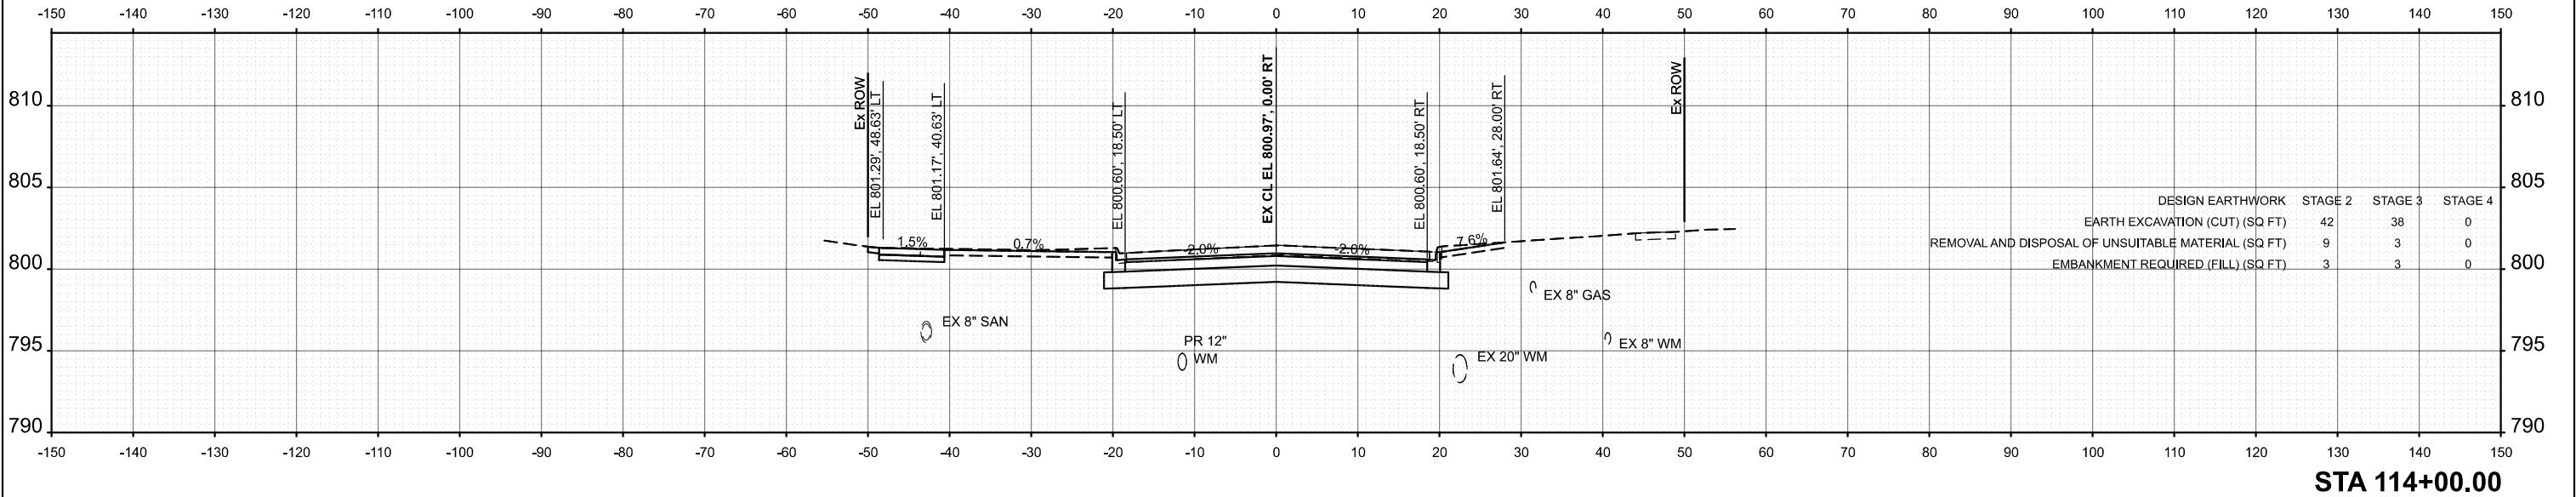



USER NAME = pk	DESIGNED - AMP	REVISED -	STATE OF ILLINOIS DEPARTMENT OF TRANSPORTATION	BRAINTREE DRIVE CROSS SECTIONS		MUN RTE.	SECTION	COUNTY	TOTAL SHEETS	SHEET NO.
	DRAWN - AMP	REVISED -				4029	23-00146-00-PV	COOK	315	230
	CHECKED - PK	REVISED -				CONTRACT NO. 61M26				
	DATE - 12/12/2025	REVISED -				ILLINOIS FED. AID PROJECT				
PLOT DATE = 12/15/2025	DATE - 12/12/2025	REVISED -	SCALE: 1"=10'		SHEET 25	OF 101 SHEETS	STA.	TO STA.		

MODEL: Braintree - 114+34.15 (Sheet)
FILE NAME: c:\bms\civil\tech-p\proj\bra_kravets\0140574\3993 Cross Sections.dgn

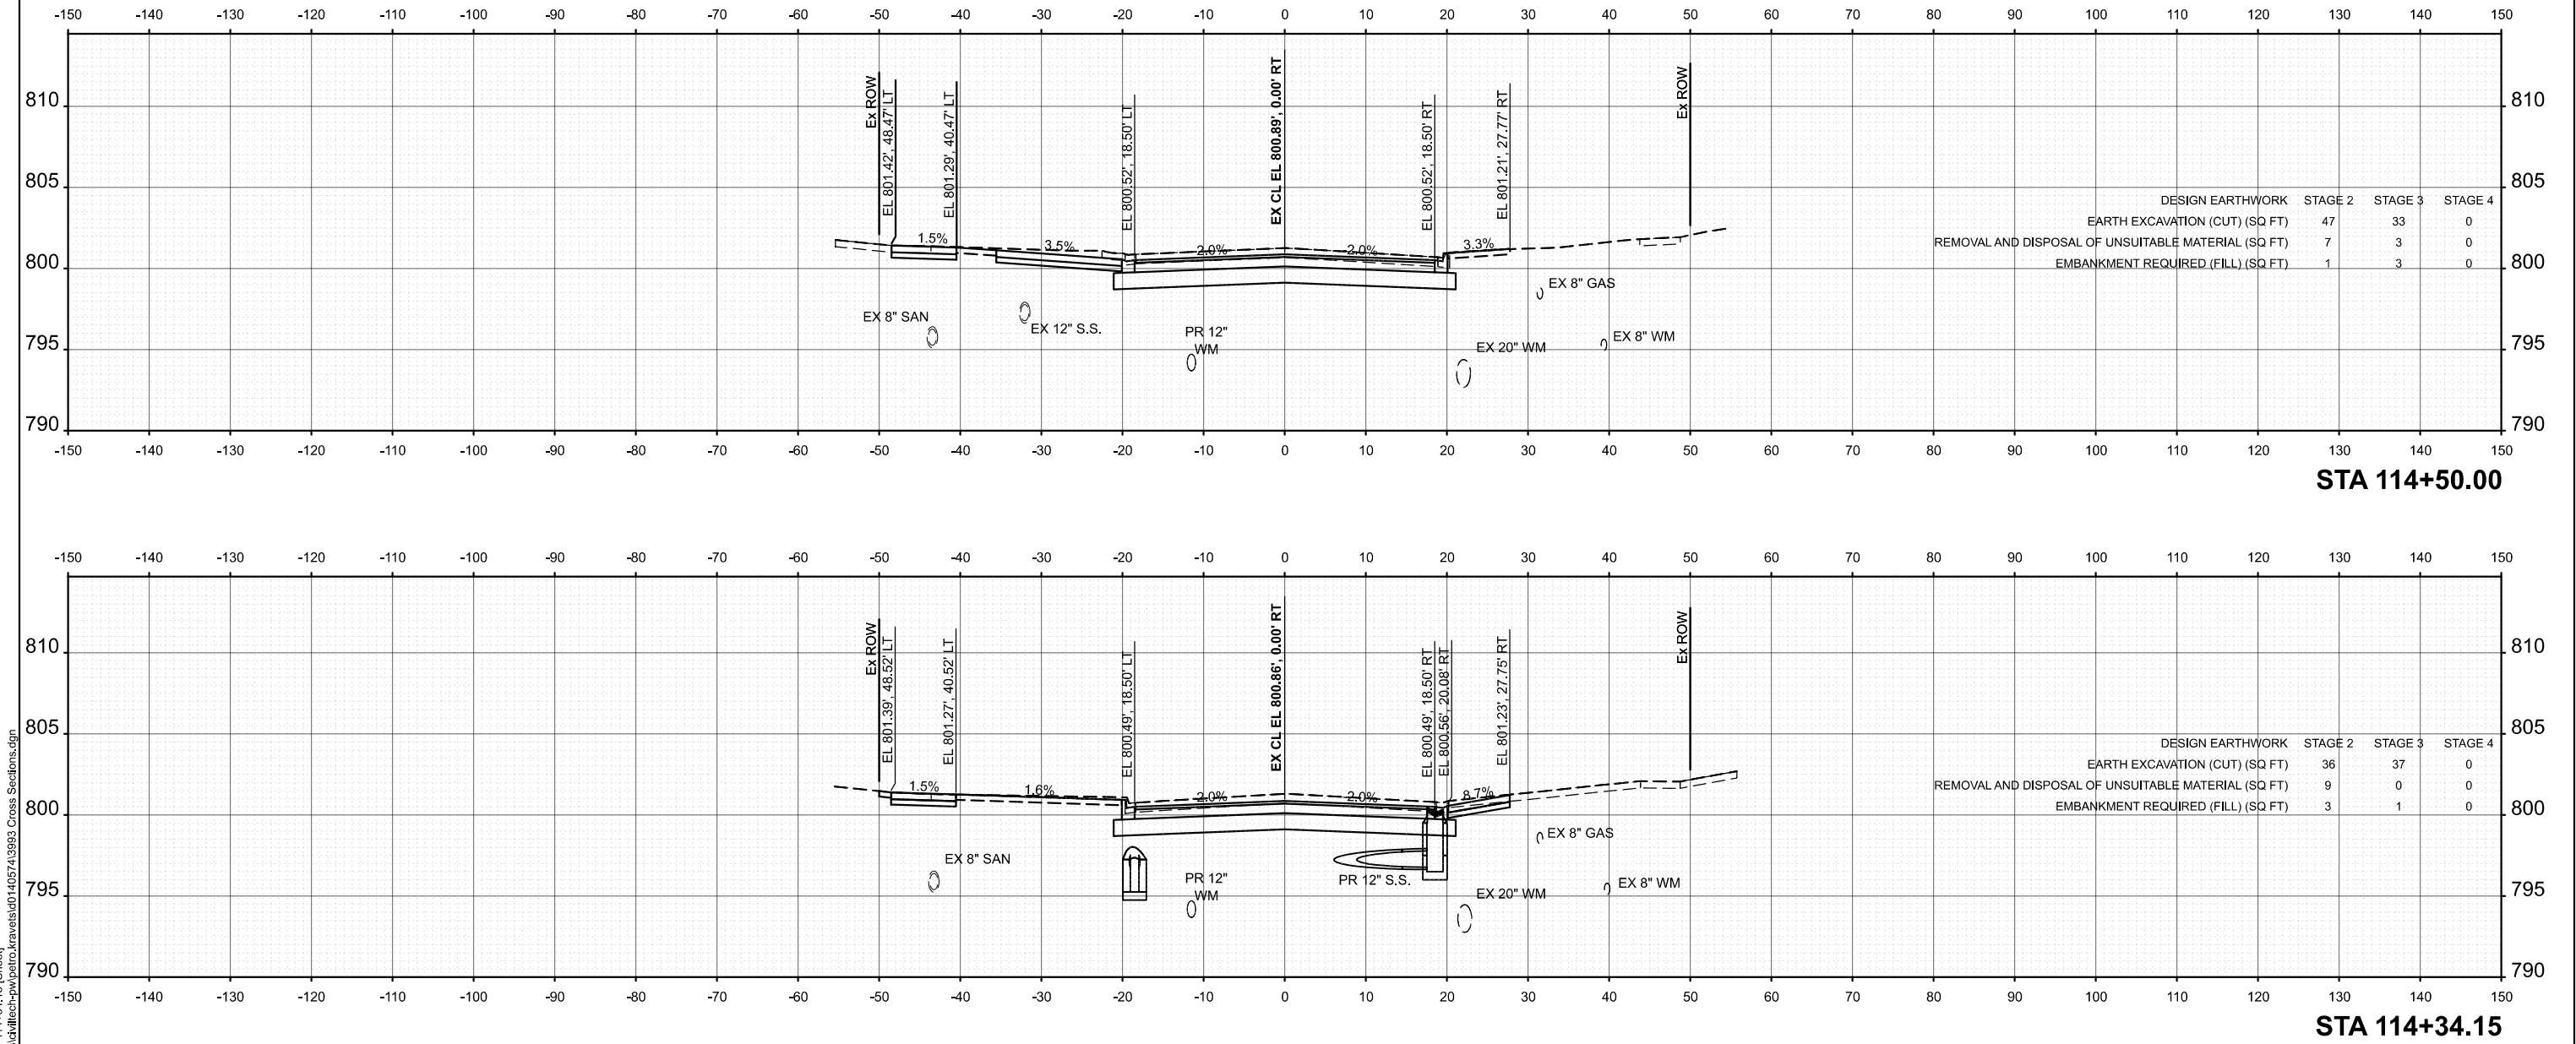



USER NAME = pk	DESIGNED - AMP	REVISED -	STATE OF ILLINOIS DEPARTMENT OF TRANSPORTATION	BRAINTREE DRIVE CROSS SECTIONS		MUN RTE.	SECTION	COUNTY	TOTAL SHEETS	SHEET NO.
	DRAWN - AMP	REVISED -				4029	23-00146-00-PV	COOK	315	231
	CHECKED - PK	REVISED -				CONTRACT NO. 61M26				
	DATE - 12/12/2025	REVISED -				ILLINOIS FED. AID PROJECT				
PLOT DATE = 12/15/2025	DATE - 12/12/2025	REVISED -	SCALE: 1"=10'		SHEET 26	OF 101 SHEETS	STA.	TO STA.		

MODEL: Braintree - 114+56.61 (Sheet)
FILE NAME: c:\bms\civil\tech-pw\petro_kraves\dd140574\3993 Cross Sections.dgn

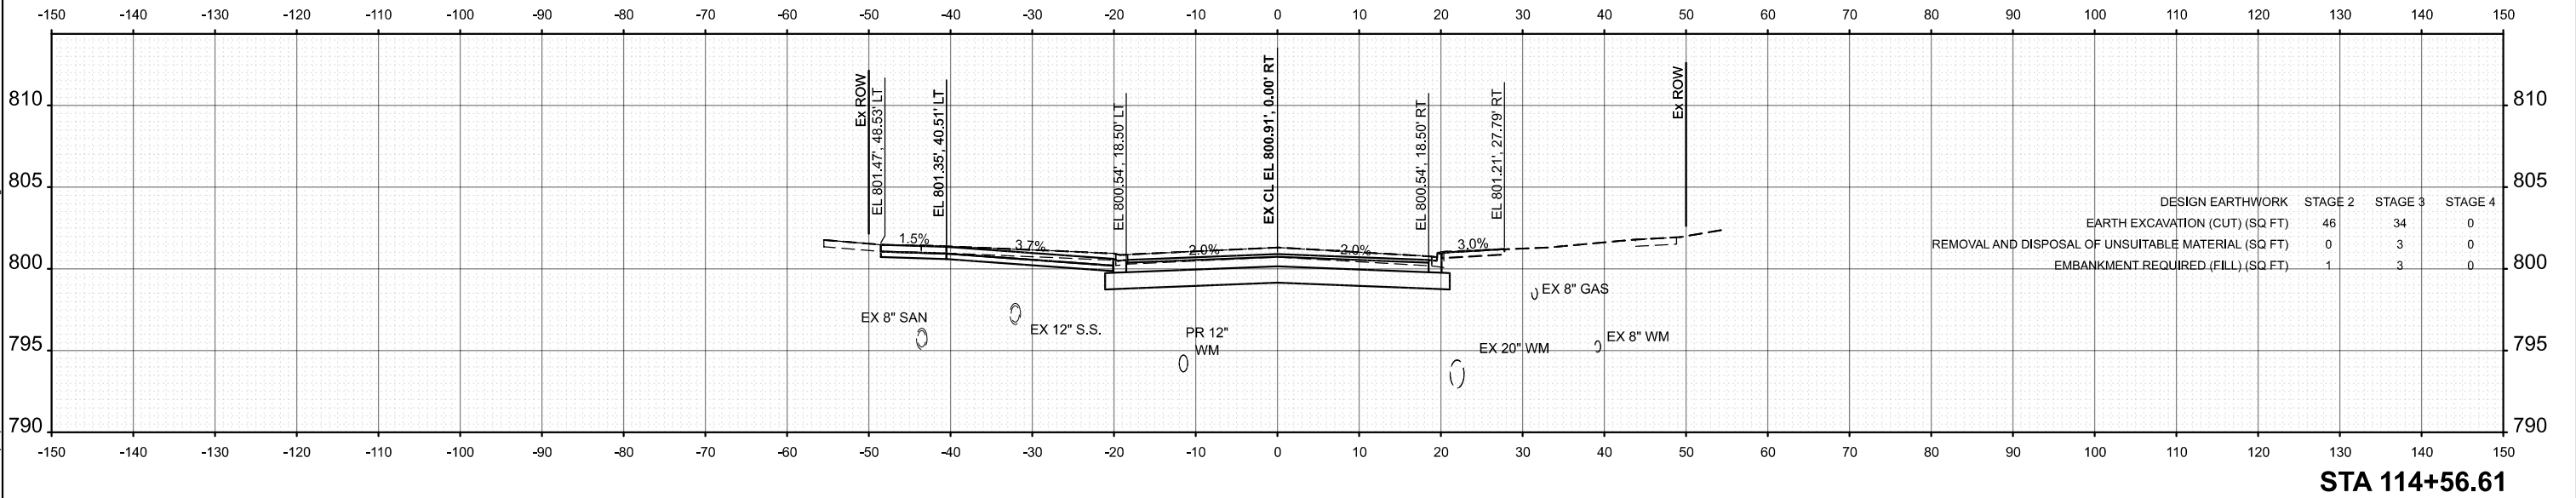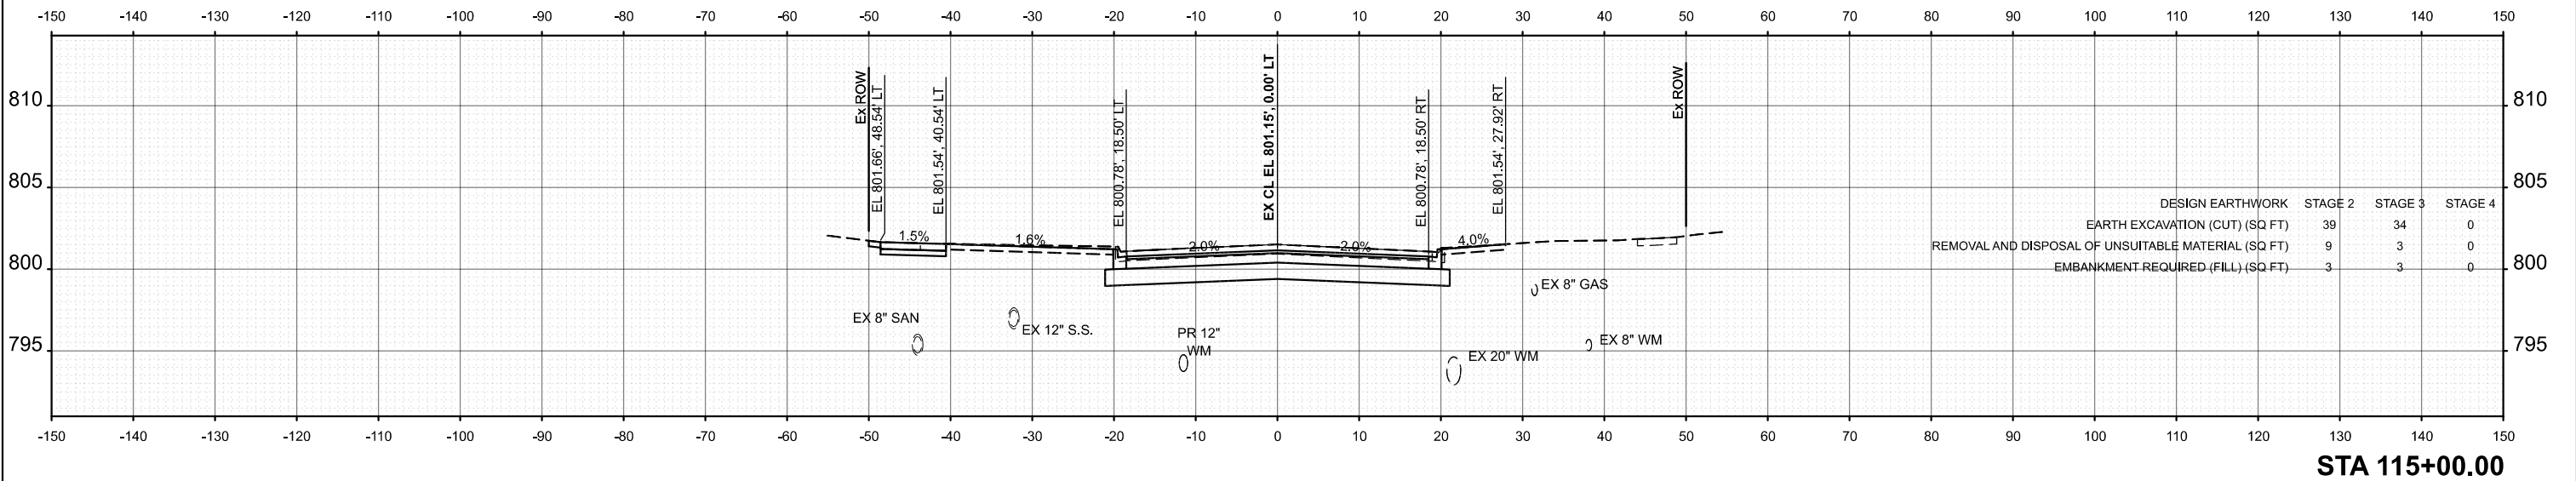



	USER NAME = pk	DESIGNED - AMP	REVISED -	STATE OF ILLINOIS DEPARTMENT OF TRANSPORTATION	BRAINTREE DRIVE CROSS SECTIONS				MUN RTE.	SECTION	COUNTY	TOTAL SHEETS	SHEET NO.
		DRAWN - AMP	REVISED -						4029	23-00146-00-PV	COOK	315	232
		CHECKED - PK	REVISED -						CONTRACT NO. 61M26				
	PLOT DATE = 12/15/2025	DATE - 12/12/2025	REVISED -		SCALE: 1"=10'		SHEET 27	OF 101 SHEETS	STA.	TO STA.	ILLINOIS FED. AID PROJECT		

MODEL: Braintree - 115+57.81 (Sheet)
FILE NAME: c:\bms\dwg\hwy\hwy\braintree\140574\3993 Cross Sections.dgn

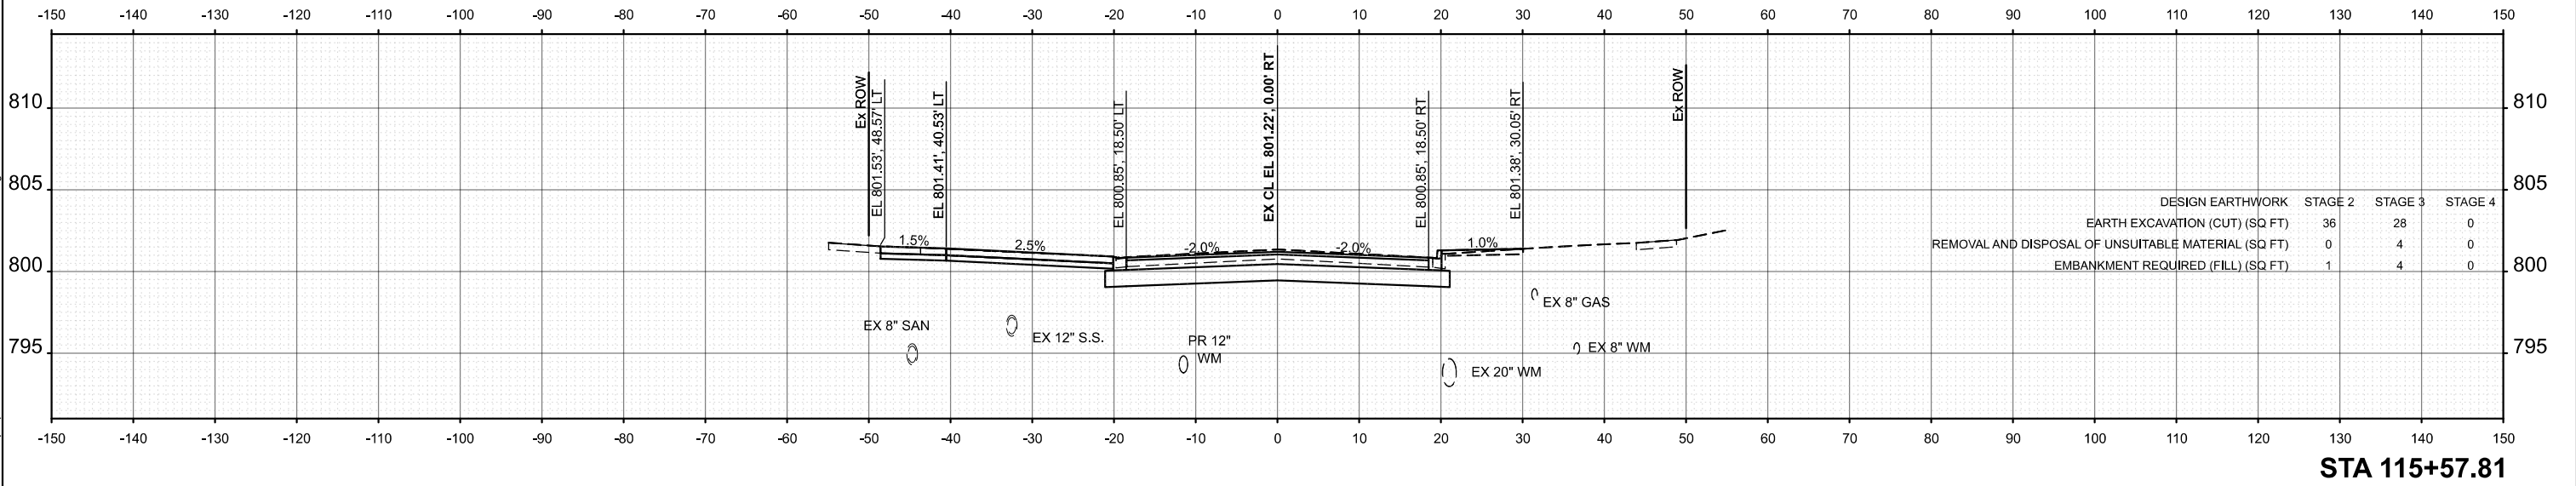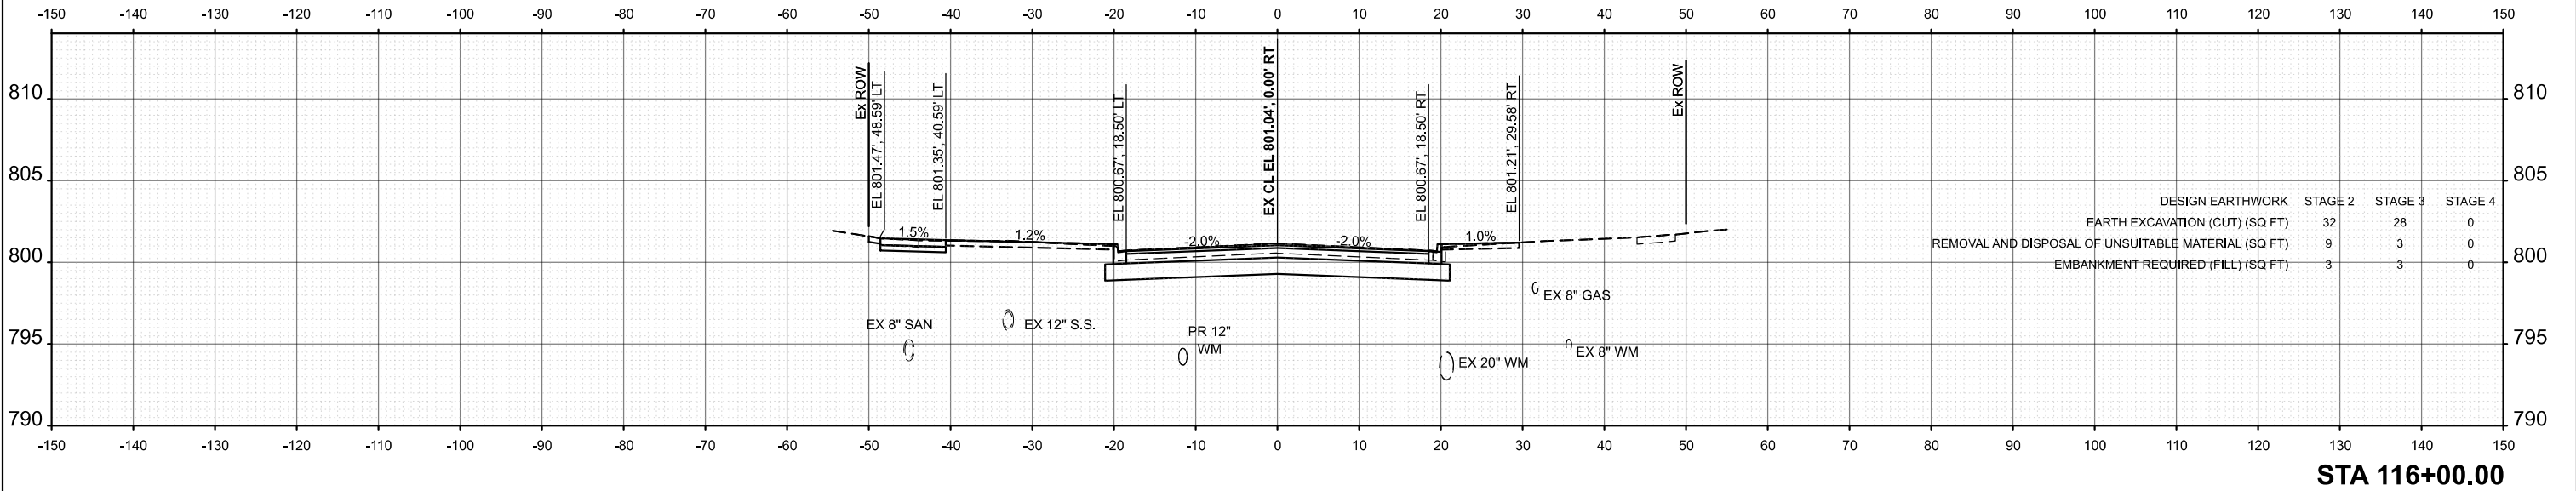


USER NAME = pk	DESIGNED - AMP	REVISED -	STATE OF ILLINOIS DEPARTMENT OF TRANSPORTATION	BRAINTREE DRIVE CROSS SECTIONS		MUN RTE.	SECTION	COUNTY	TOTAL SHEETS	SHEET NO.
	DRAWN - AMP	REVISED -				4029	23-00146-00-PV	COOK	315	234
	CHECKED - PK	REVISED -				CONTRACT NO. 61M26				
	DATE - 12/12/2025	REVISED -				ILLINOIS FED. AID PROJECT				
PLOT DATE = 12/15/2025	DATE - 12/12/2025	REVISED -	SCALE: 1"=10'		SHEET 29	OF 101 SHEETS	STA.	TO STA.		

MODEL: Braintree - 116+24.07 (Sheet)
FILE NAME: c:\bms\dwg\116+24.07.dwg

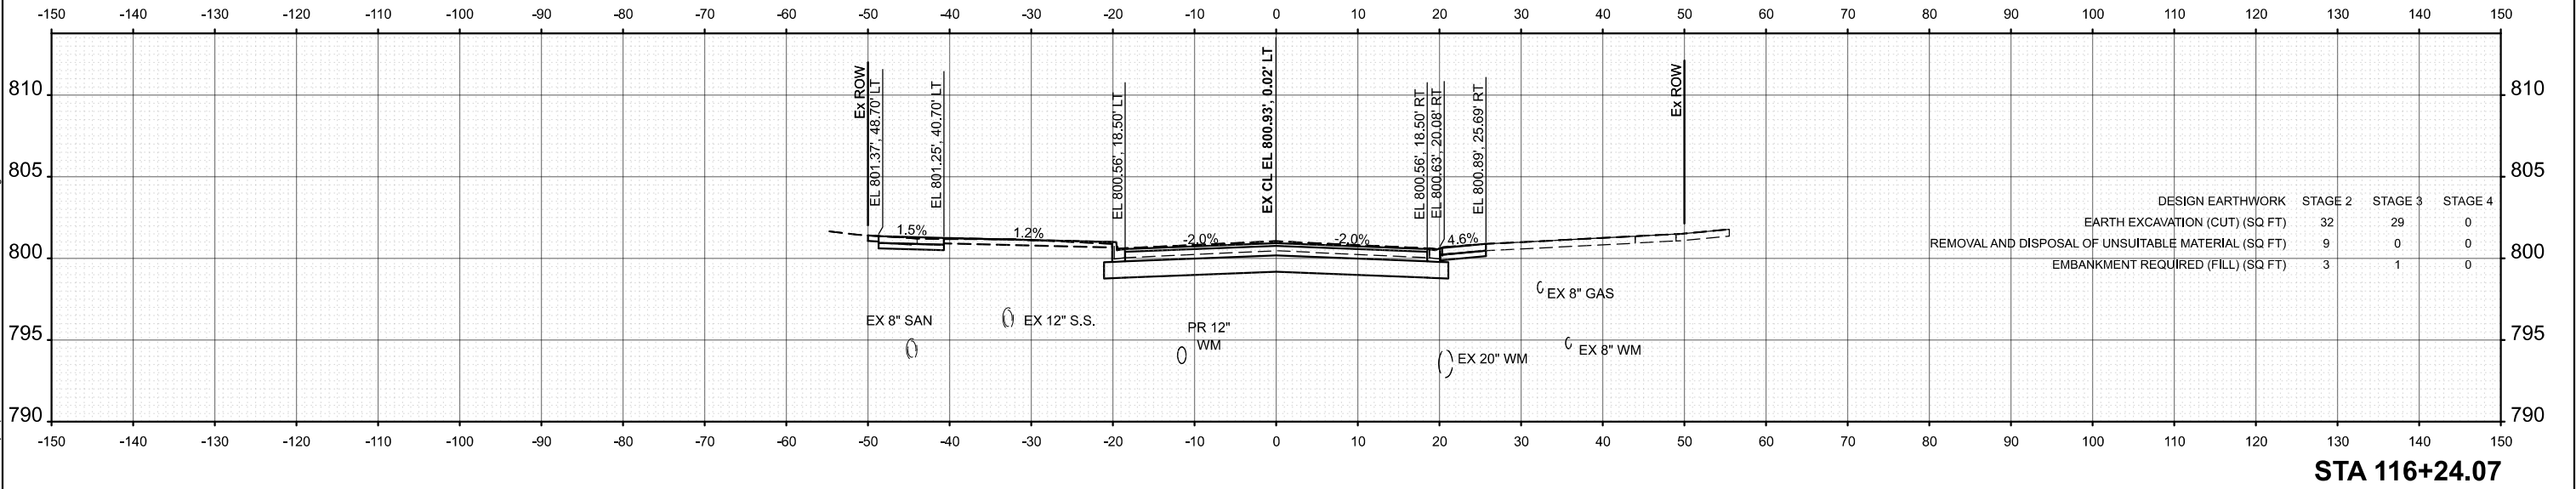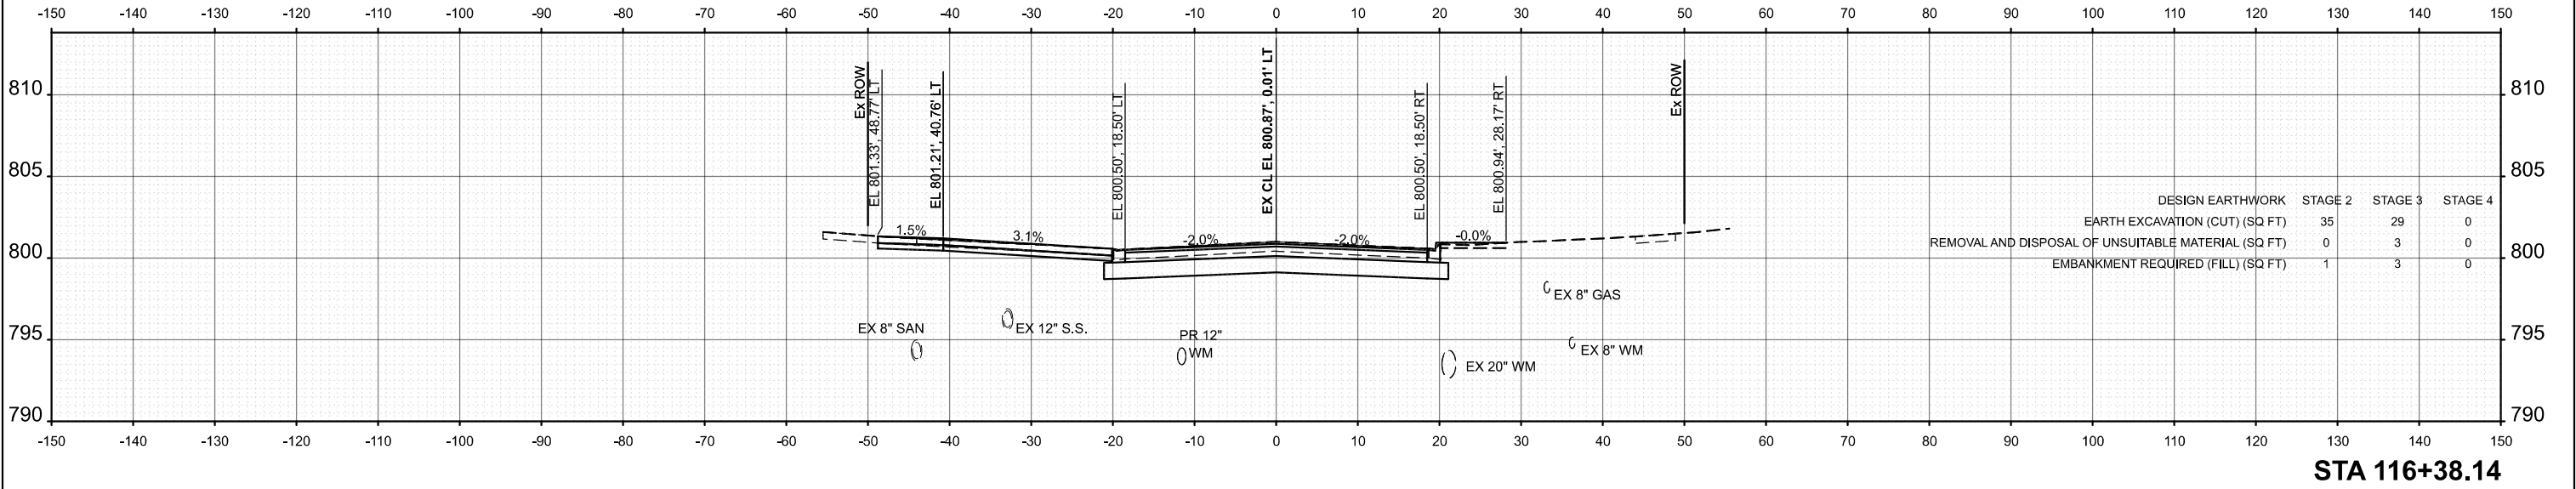

USER NAME = pk	DESIGNED - AMP	REVISED -	STATE OF ILLINOIS DEPARTMENT OF TRANSPORTATION		BRAINTREE DRIVE CROSS SECTIONS		MUN. RTE.	SECTION	COUNTY	TOTAL SHEETS	SHEET NO.
	DRAWN - AMP	REVISED -					4029	23-00146-00-PV	COOK	315	235
	CHECKED - PK	REVISED -					CONTRACT NO. 61M26				
	DATE - 12/12/2025	REVISED -					ILLINOIS FED. AID PROJECT				
PLOT DATE = 12/15/2025	DATE - 12/12/2025	REVISED -			SCALE: 1"=10'	SHEET 30	OF 101 SHEETS	STA.	TO STA.		

MODEL: Braintree - 116+50.00 (Sheet)
FILE NAME: c:\bms\dwg\hatch-pol\pilotr.kravets\dd140574\3993 Cross Sections.dgn

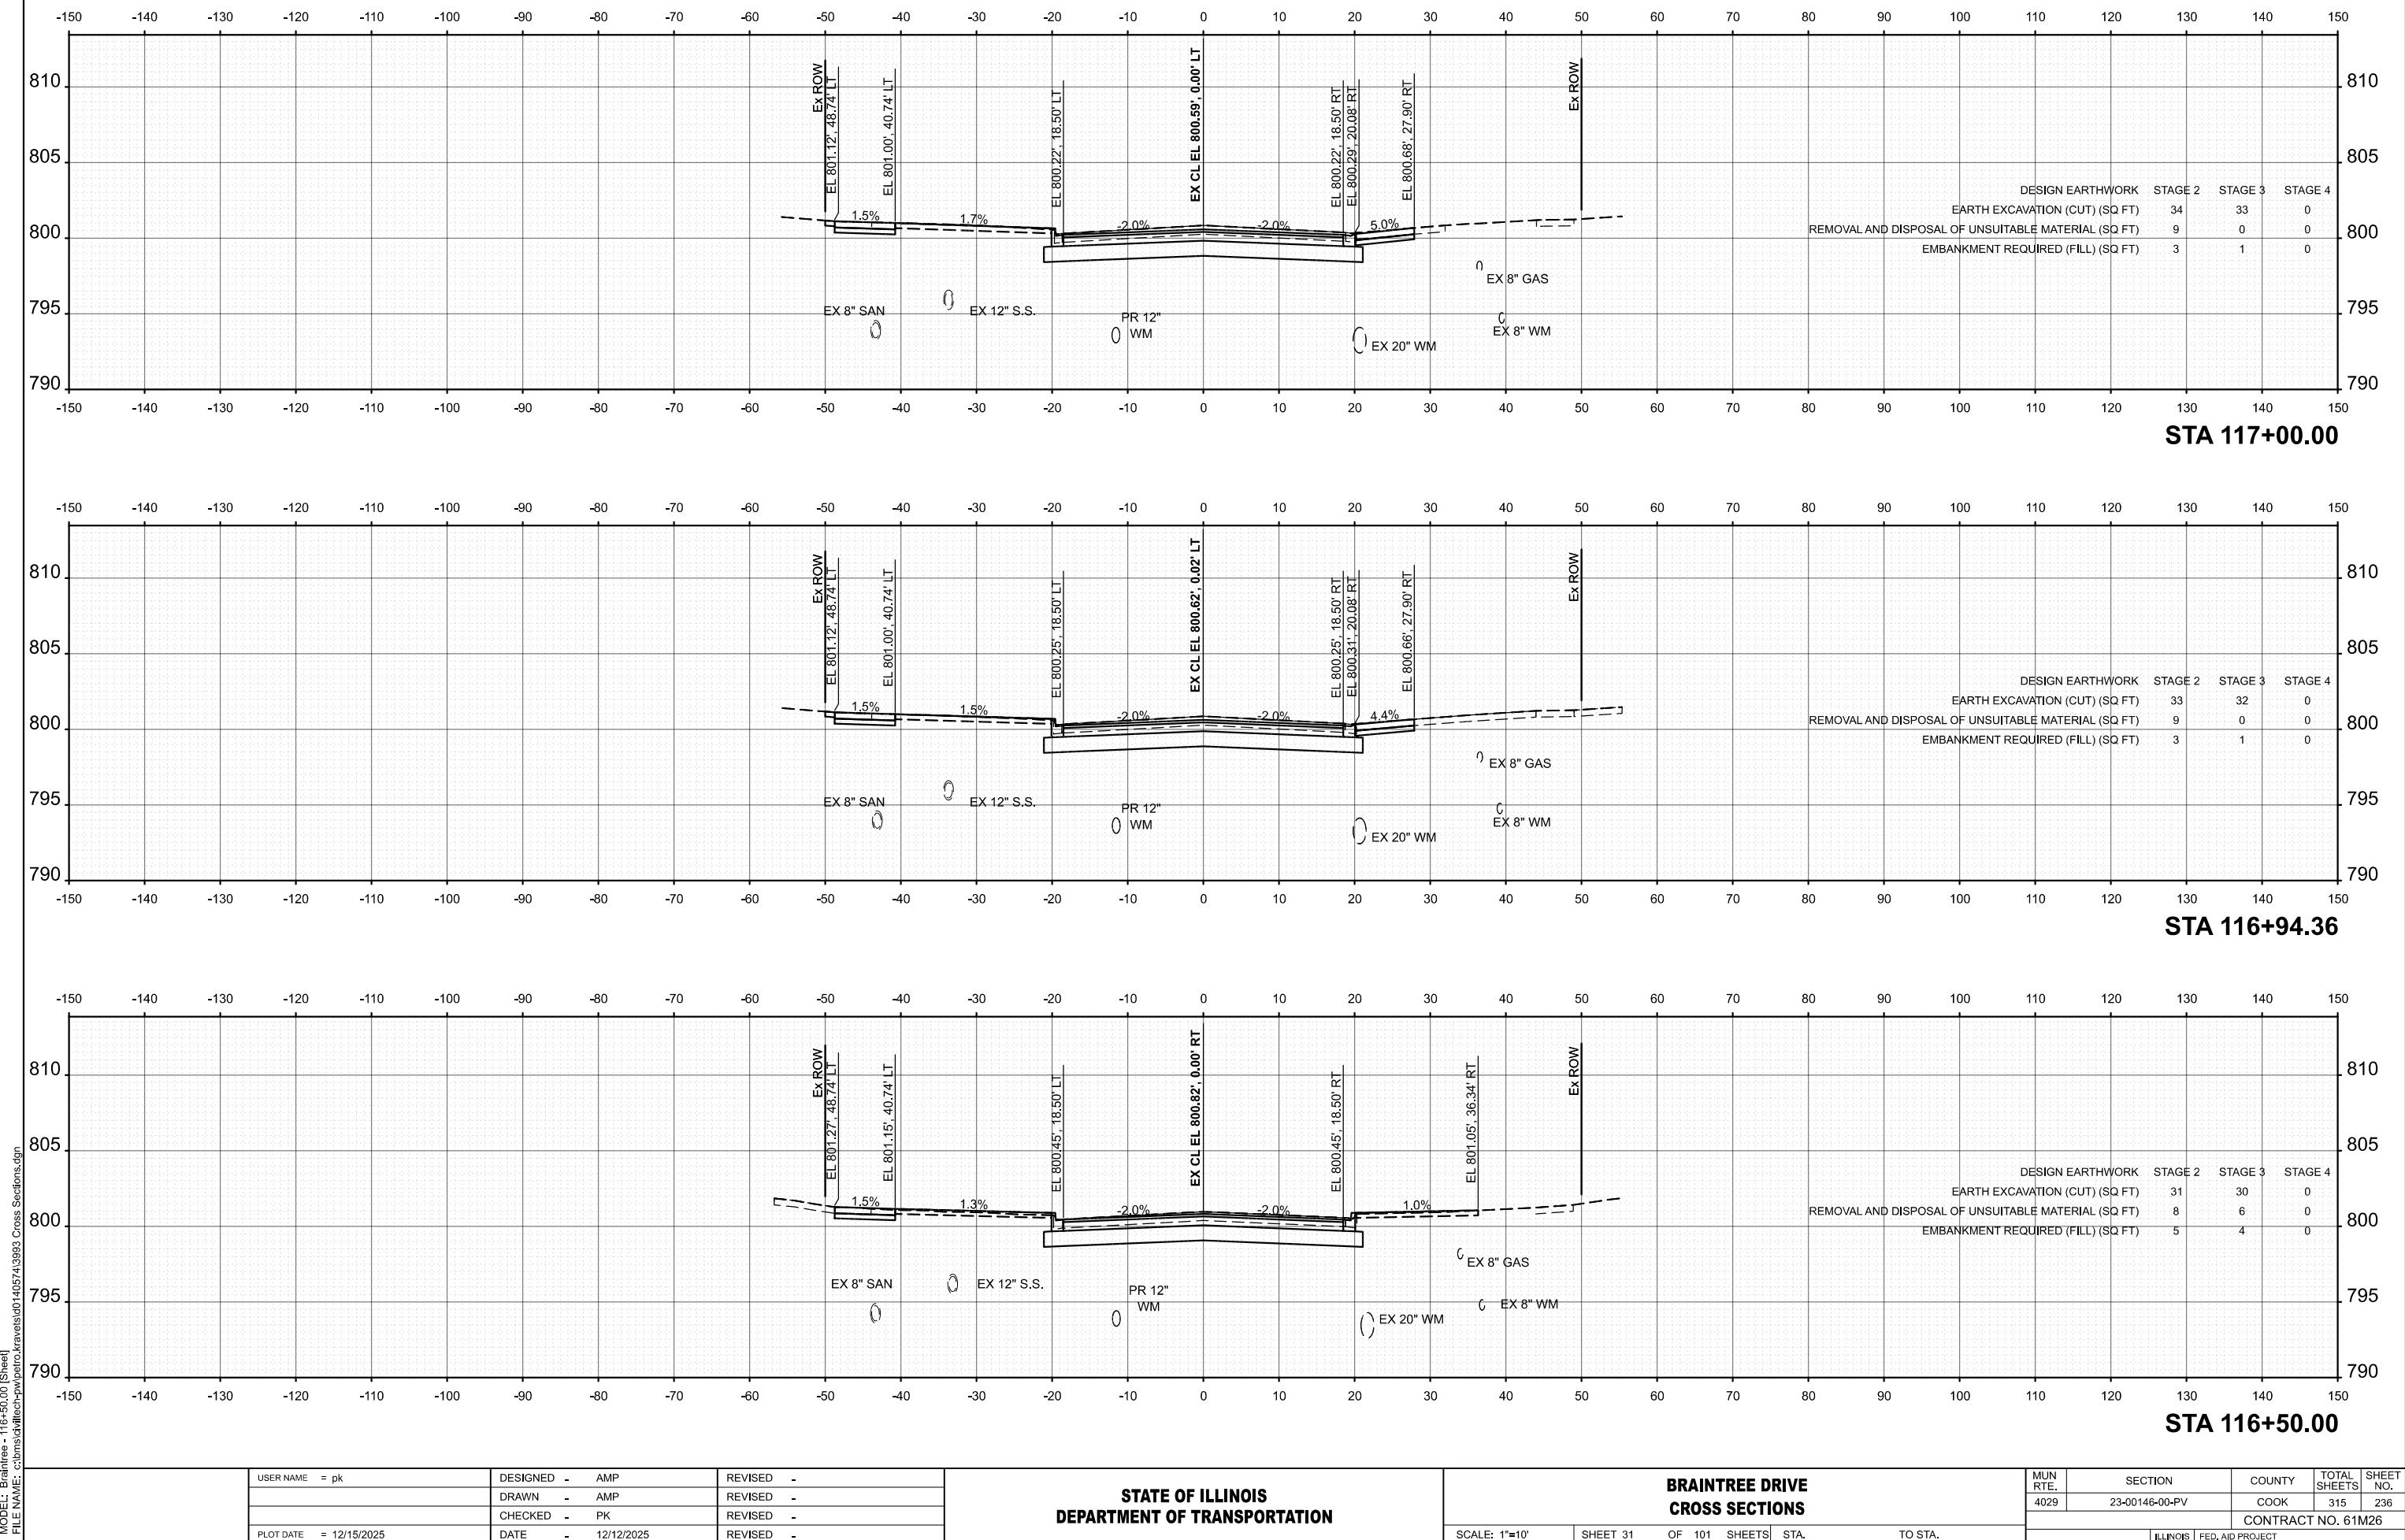

USER NAME = pk	DESIGNED - AMP	REVISED -
	DRAWN - AMP	REVISED -
	CHECKED - PK	REVISED -
PLOT DATE = 12/15/2025	DATE - 12/12/2025	REVISED -


STATE OF ILLINOIS
DEPARTMENT OF TRANSPORTATION

BRAINTREE DRIVE
CROSS SECTIONS

SCALE: 1"=10' SHEET 31 OF 101 SHEETS STA. TO STA.

MUN RTE.	SECTION	COUNTY	TOTAL SHEETS	SHEET NO.
4029	23-00146-00-PV	COOK	315	236
CONTRACT NO. 61M26				
ILLINOIS FED. AID PROJECT				

MODEL: Braintree - 117+21.44 [Sheet]
FILE NAME: c:\bms\dwg\tech-p\p\braintree\140574\3993 Cross Sections.dgn

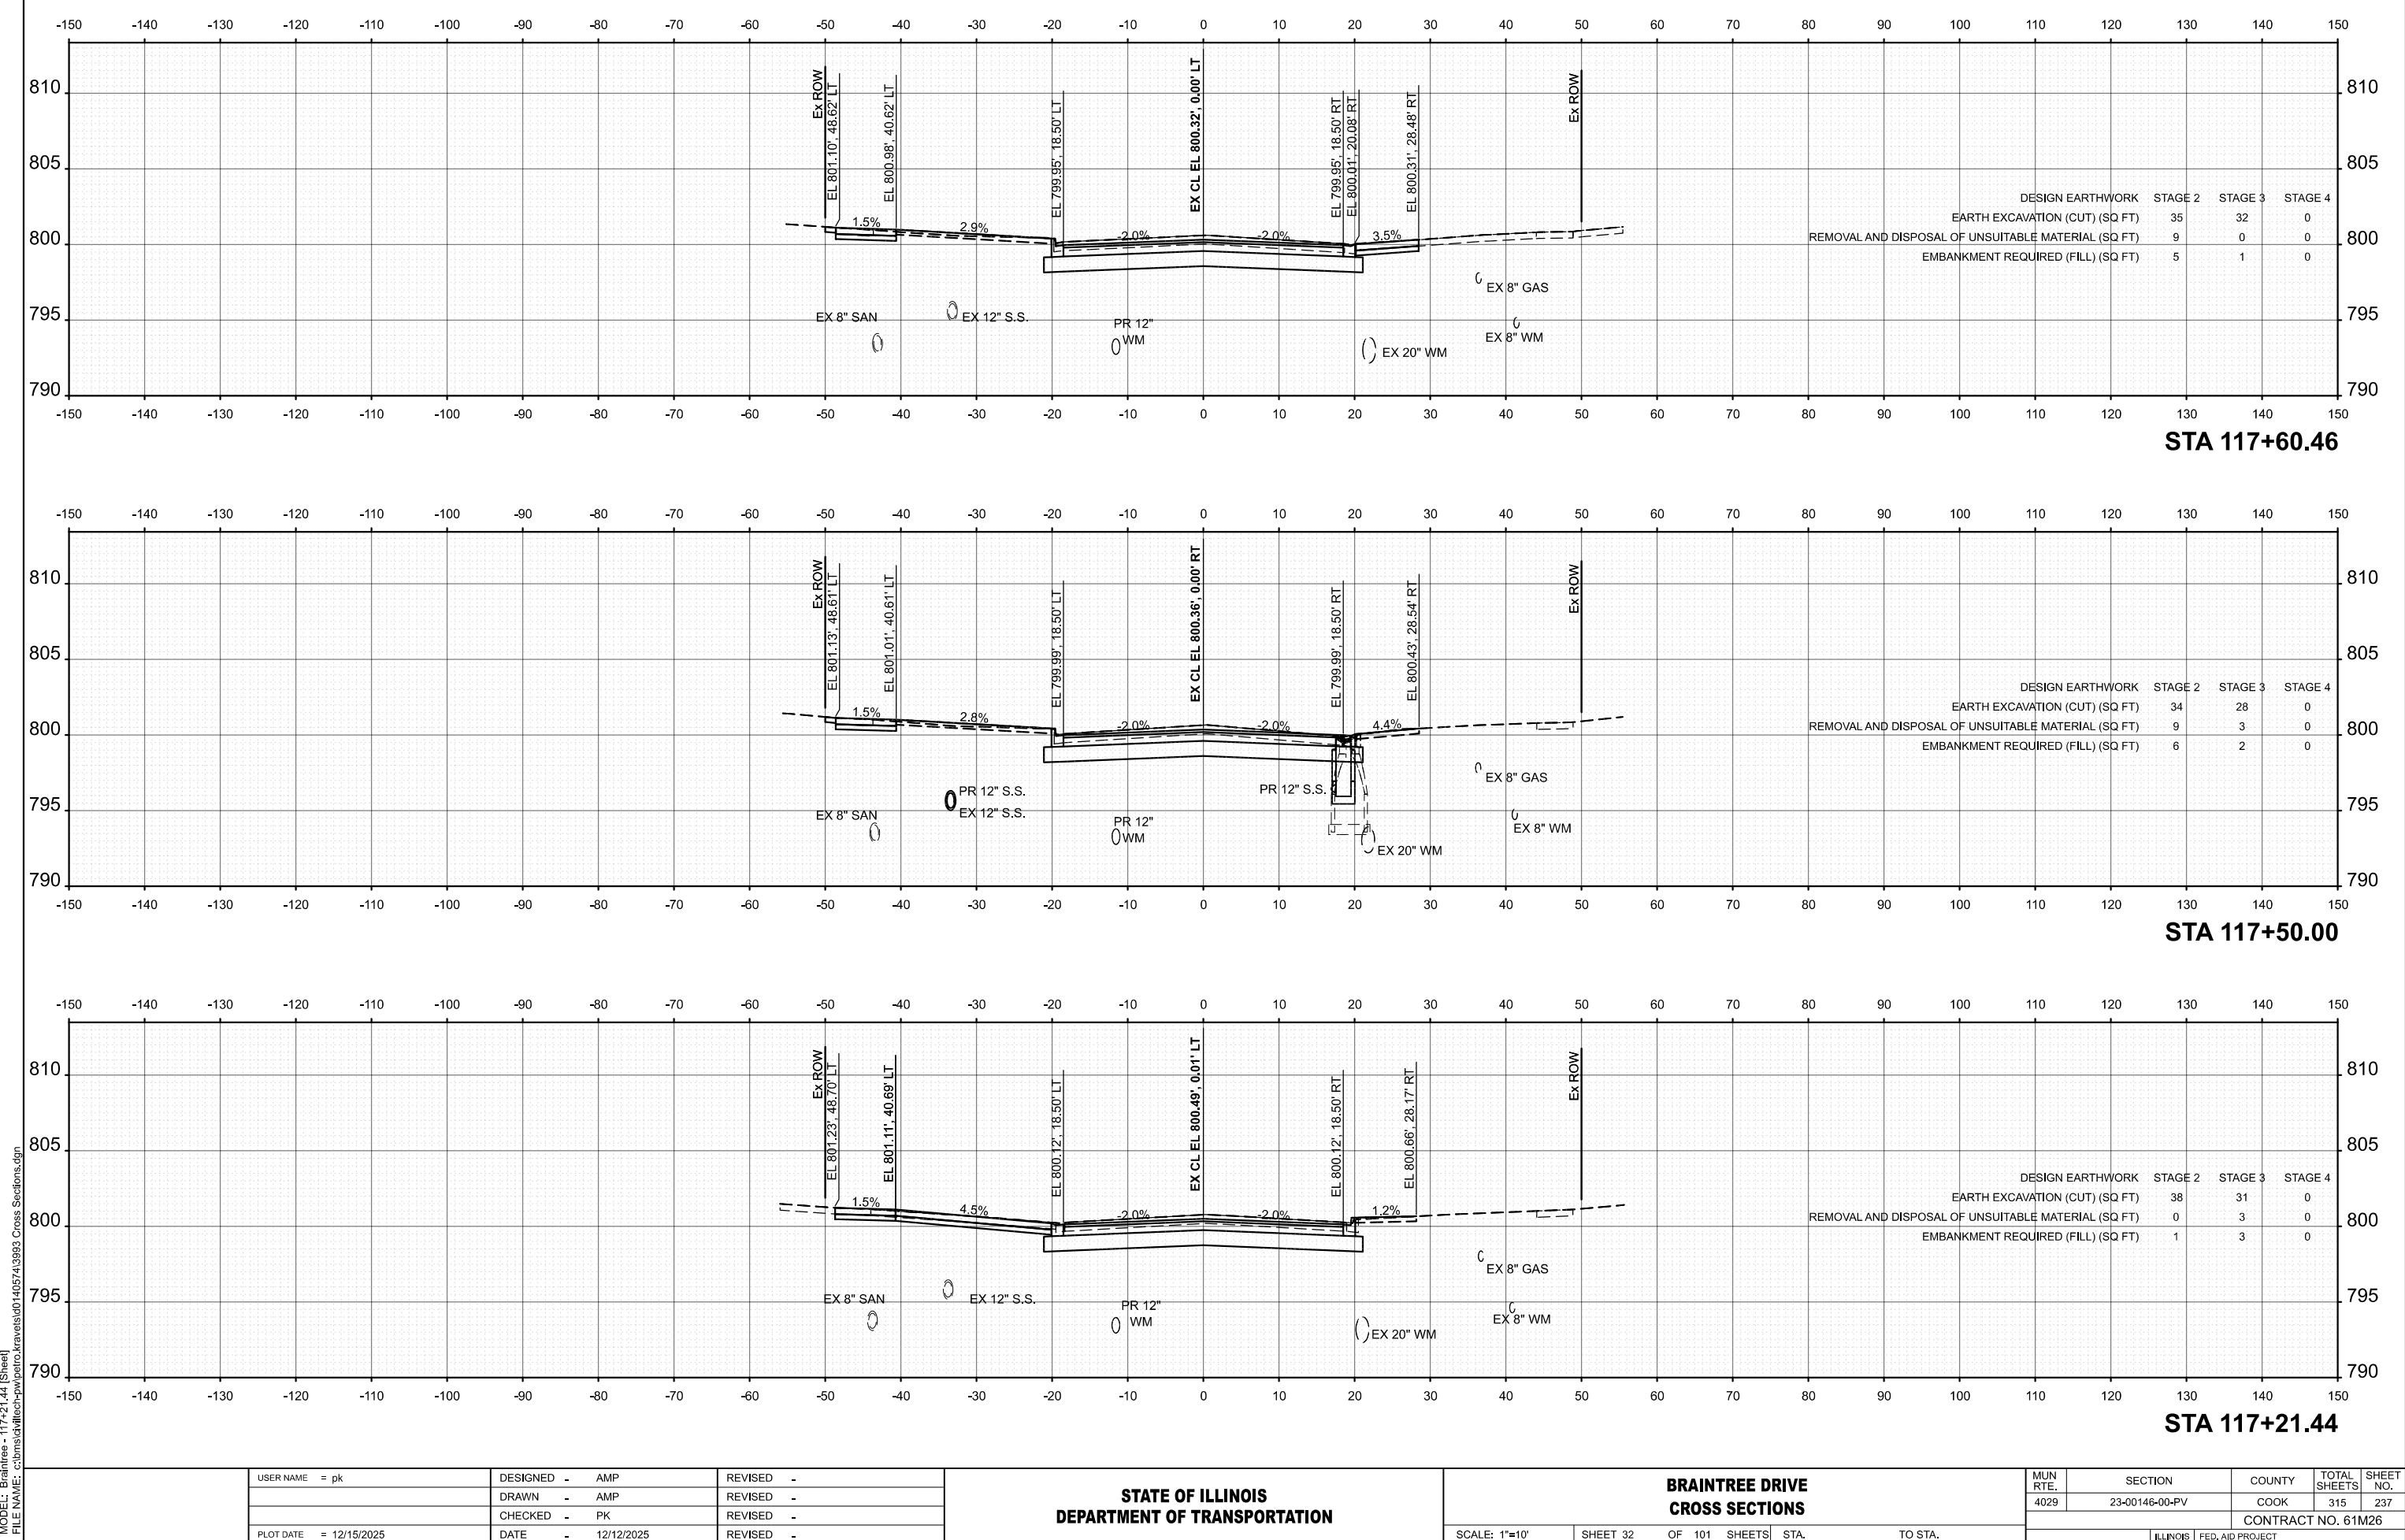

USER NAME = pk	DESIGNED - AMP	REVISED -
	DRAWN - AMP	REVISED -
	CHECKED - PK	REVISED -
	DATE - 12/12/2025	REVISED -



STATE OF ILLINOIS
DEPARTMENT OF TRANSPORTATION

BRAINTREE DRIVE
CROSS SECTIONS

SCALE: 1"=10' SHEET 32 OF 101 SHEETS STA. TO STA.

MUN RTE.	SECTION	COUNTY	TOTAL SHEETS	SHEET NO.
4029	23-00146-00-PV	COOK	315	237
CONTRACT NO. 61M26				
ILLINOIS FED. AID PROJECT				

MODEL: Braintree - 118+23.38 (Sheet)
FILE NAME: c:\bms\dwg\tech-pol\pairo_kraves\dd140574\3983 Cross Sections.dgn

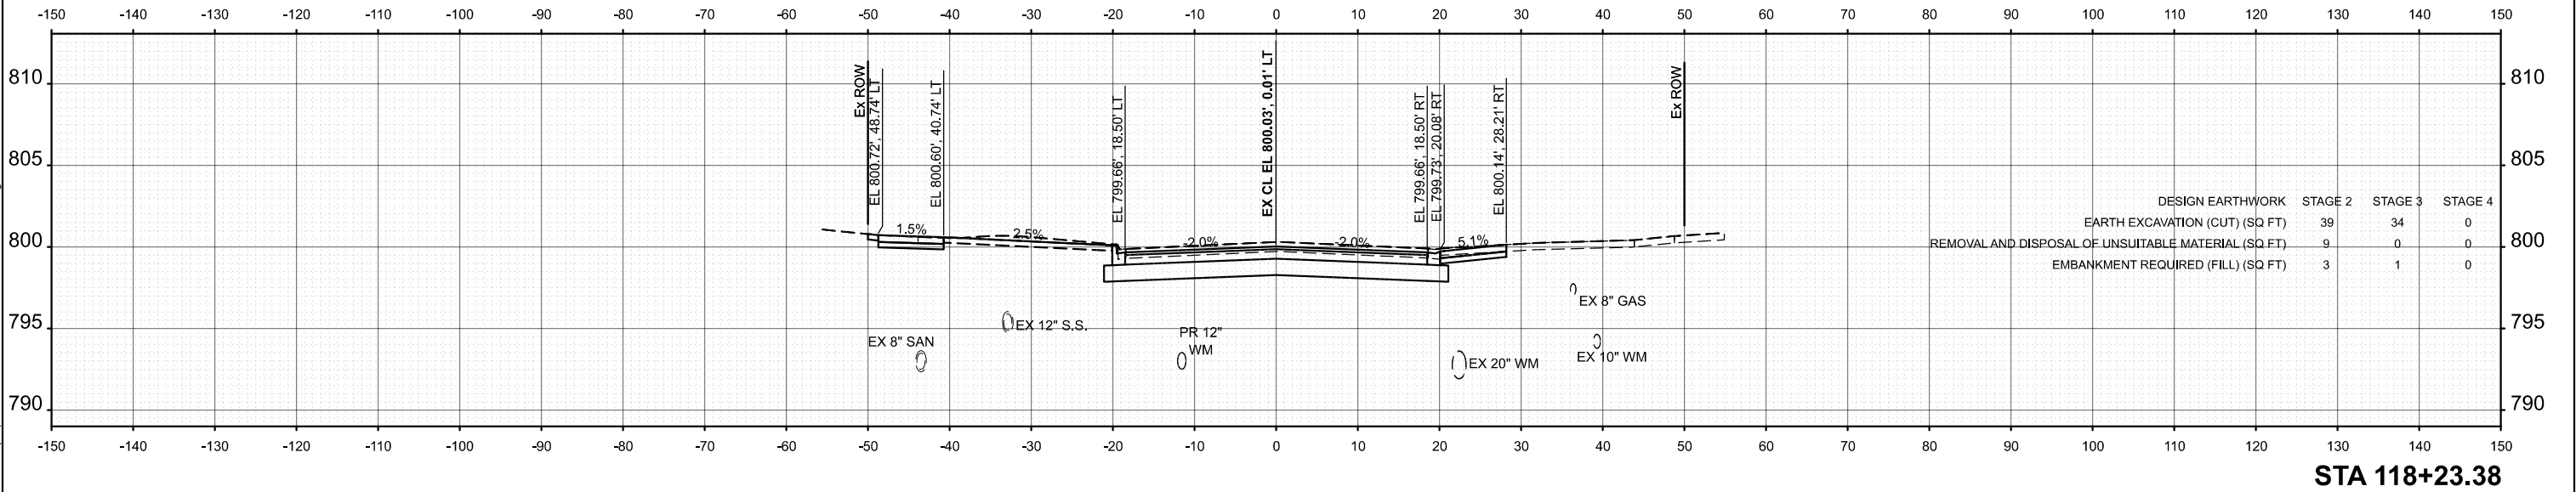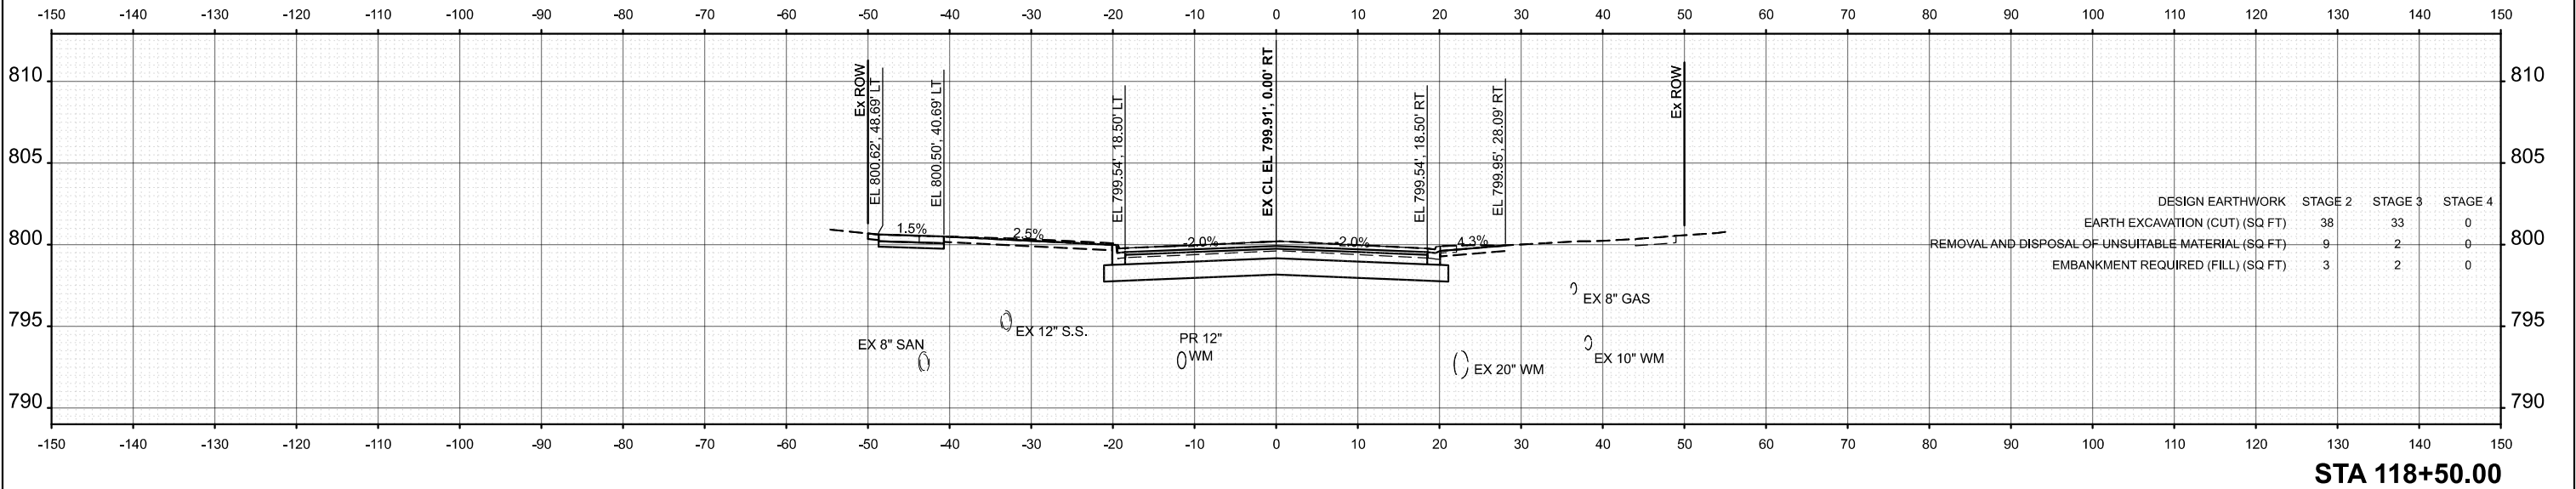

USER NAME = pk	DESIGNED - AMP	REVISED -
	DRAWN - AMP	REVISED -
	CHECKED - PK	REVISED -
PLOT DATE = 12/15/2025	DATE - 12/12/2025	REVISED -




STATE OF ILLINOIS
DEPARTMENT OF TRANSPORTATION

BRAINTREE DRIVE
CROSS SECTIONS

SCALE: 1"=10' SHEET 34 OF 101 SHEETS STA. TO STA.

MUN RTE.	SECTION	COUNTY	TOTAL SHEETS	SHEET NO.
4029	23-00146-00-PV	COOK	315	239
CONTRACT NO. 61M26				
ILLINOIS FED. AID PROJECT				

MODEL: Braintree - 119+15.00 (Sheet)
FILE NAME: c:\bms\dwg\tech-pol\petro_kraves\dd140574\3983 Cross Sections.dgn

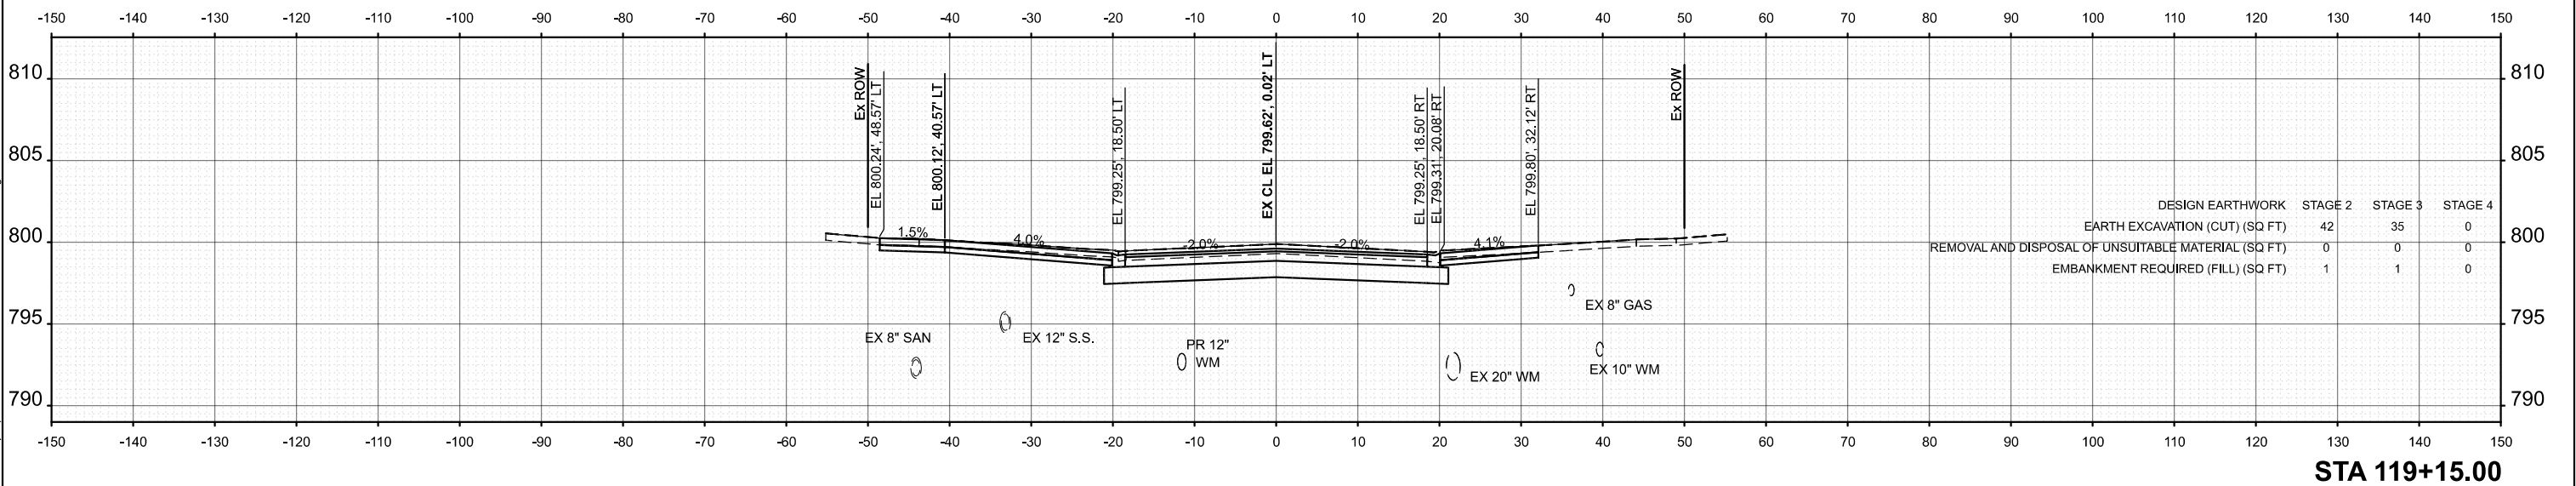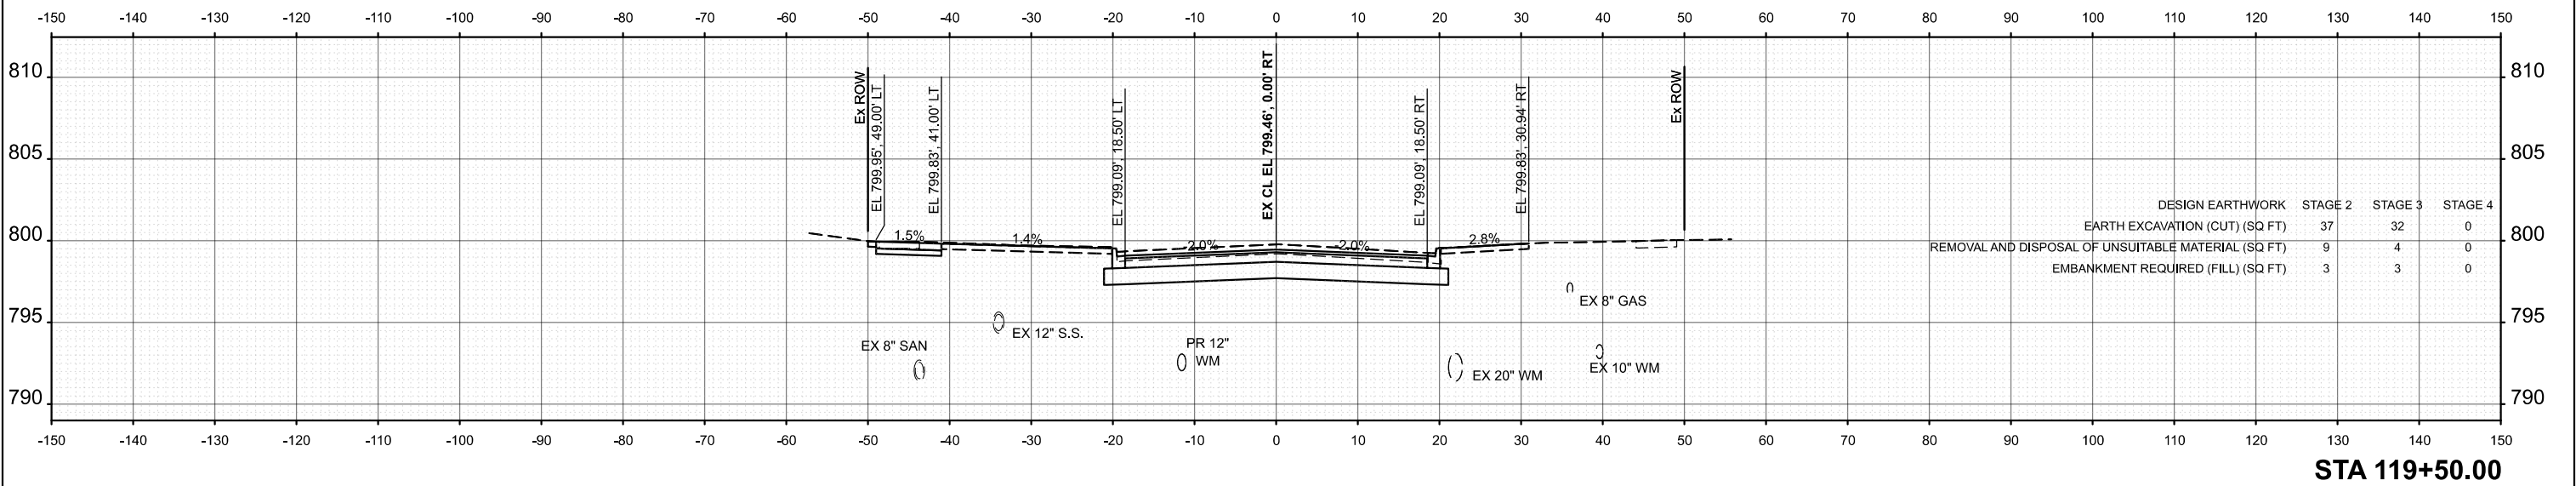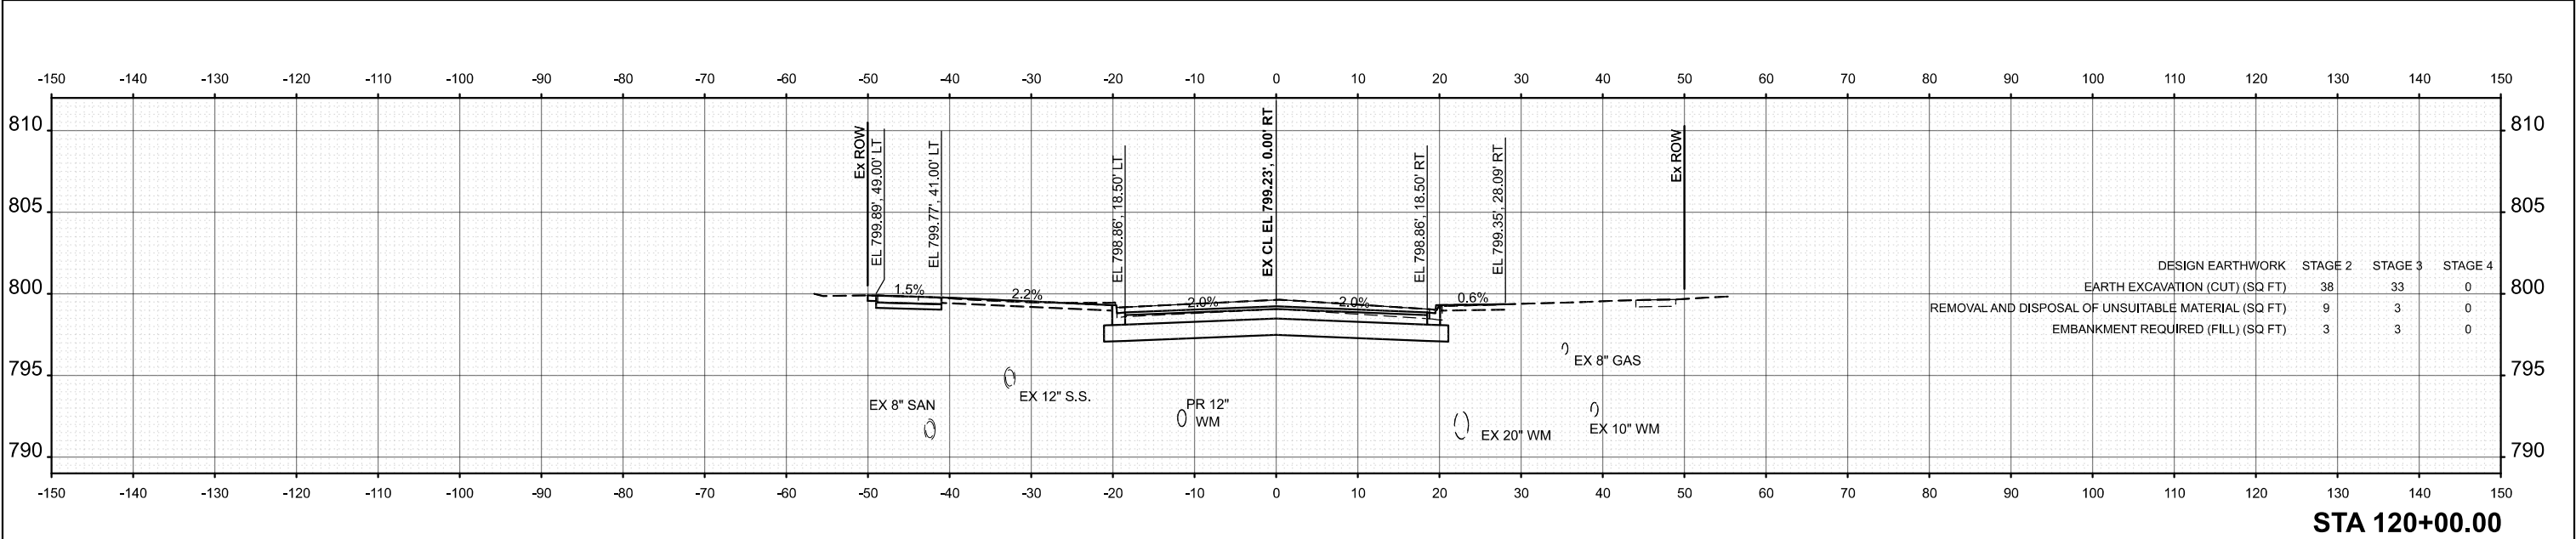




USER NAME = pk	DESIGNED - AMP	REVISED -
	DRAWN - AMP	REVISED -
	CHECKED - PK	REVISED -
	DATE - 12/12/2025	REVISED -
PLOT DATE = 12/15/2025	DATE - 12/12/2025	REVISED -

STATE OF ILLINOIS
DEPARTMENT OF TRANSPORTATION

BRAINTREE DRIVE
CROSS SECTIONS

SCALE: 1"=10' SHEET 36 OF 101 SHEETS STA. TO STA.

MUN RTE.	SECTION	COUNTY	TOTAL SHEETS	SHEET NO.
4029	23-00146-00-PV	COOK	315	241
CONTRACT NO. 61M26				
ILLINOIS FED. AID PROJECT				

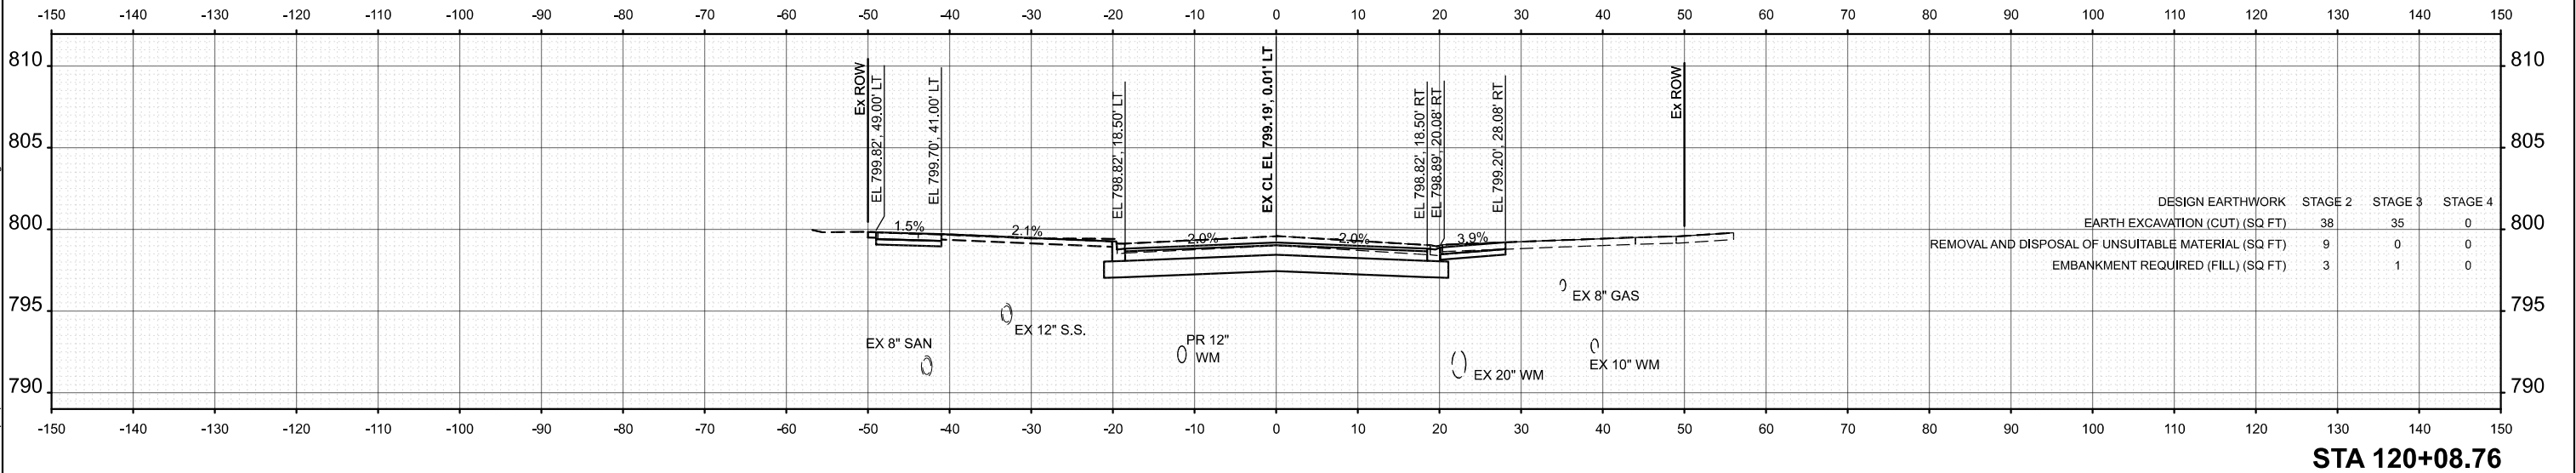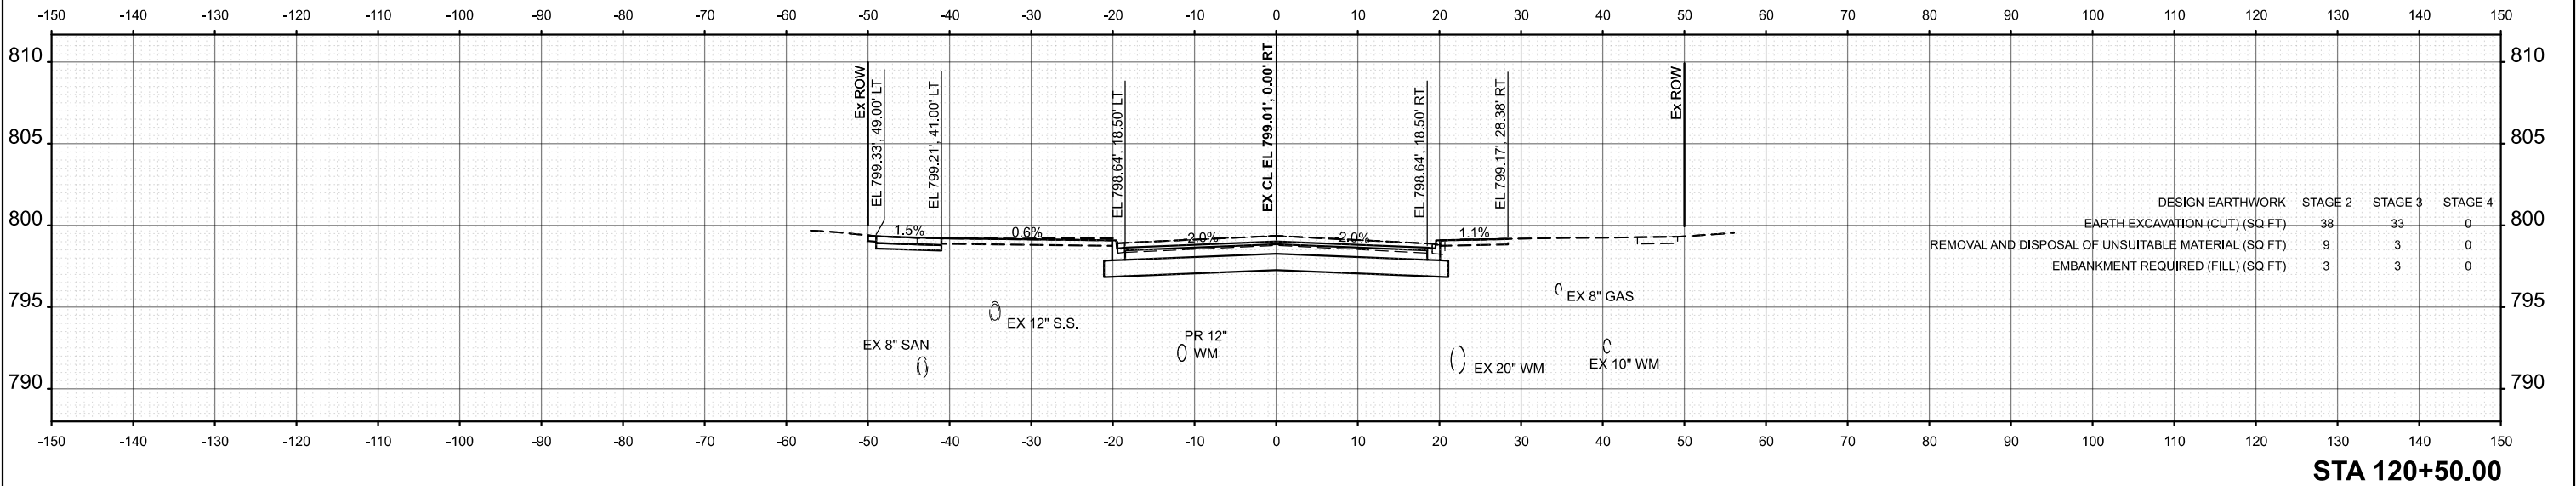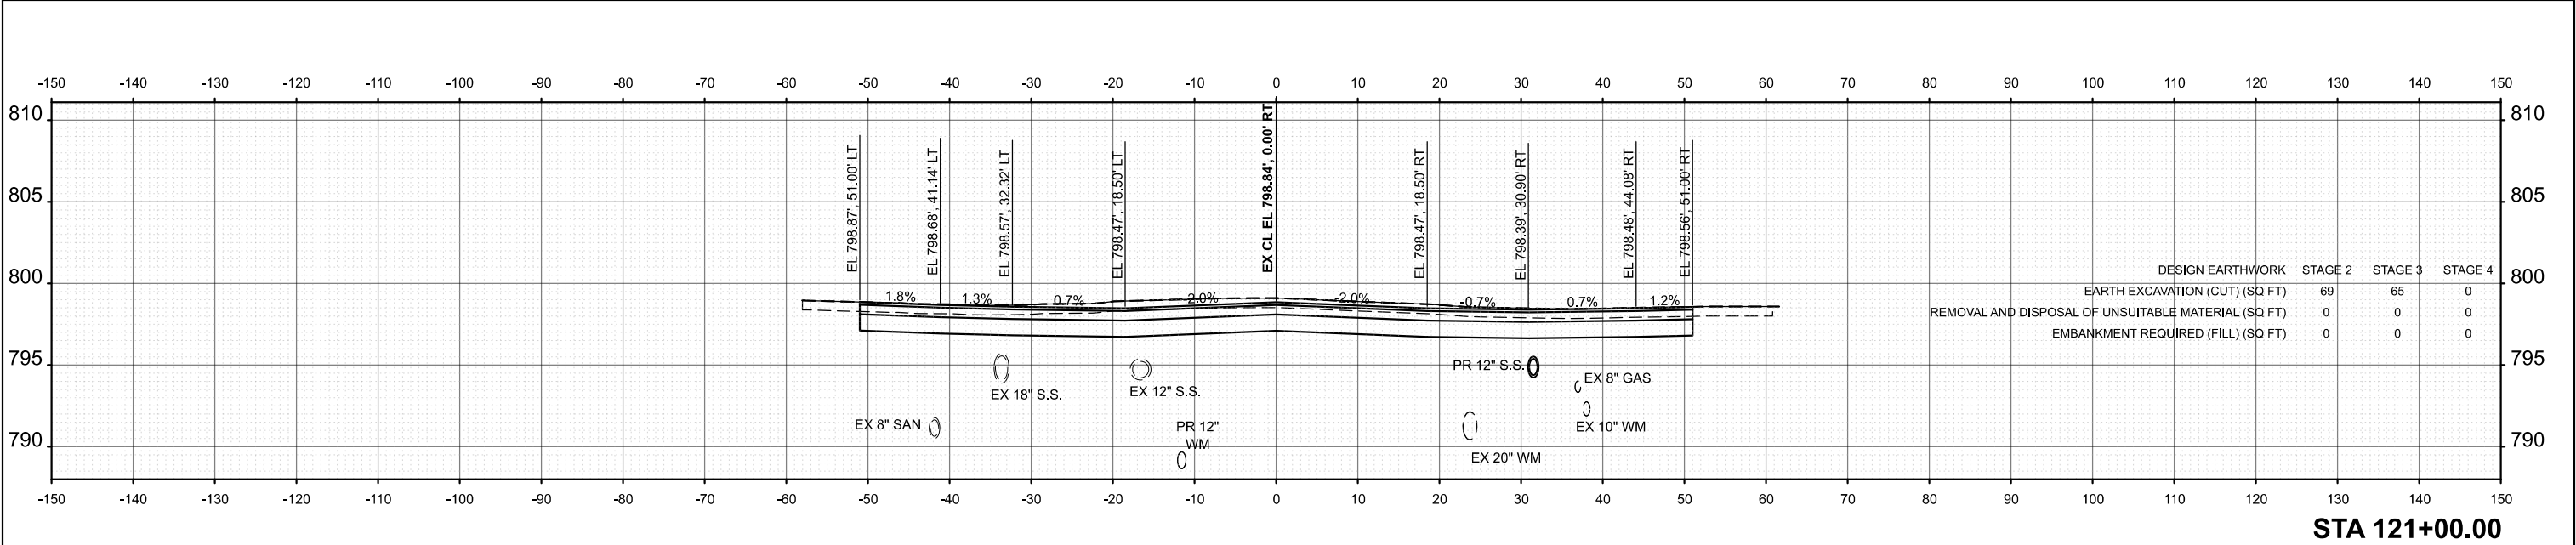

MODEL: Braintree - 120+08.76 (Sheet)
FILE NAME: c:\bms\dwg\tech-p\braintree\140574\3983 Cross Sections.dgn

USER NAME = pk	DESIGNED - AMP	REVISED -
	DRAWN - AMP	REVISED -
	CHECKED - PK	REVISED -
PLOT DATE = 12/15/2025	DATE - 12/12/2025	REVISED -


STATE OF ILLINOIS
DEPARTMENT OF TRANSPORTATION

BRAINTREE DRIVE
CROSS SECTIONS

SCALE: 1"=10' SHEET 37 OF 101 SHEETS STA. TO STA.

MUN RTE.	SECTION	COUNTY	TOTAL SHEETS	SHEET NO.
4029	23-00146-00-PV	COOK	315	242
CONTRACT NO. 61M26				
ILLINOIS FED. AID PROJECT				

MODEL: Braintree - 121+08.37 [Sheet]
FILE NAME: c:\bms\dwg\tech-pw\patro.kravets\dd140574\3983 Cross Sections.dgn

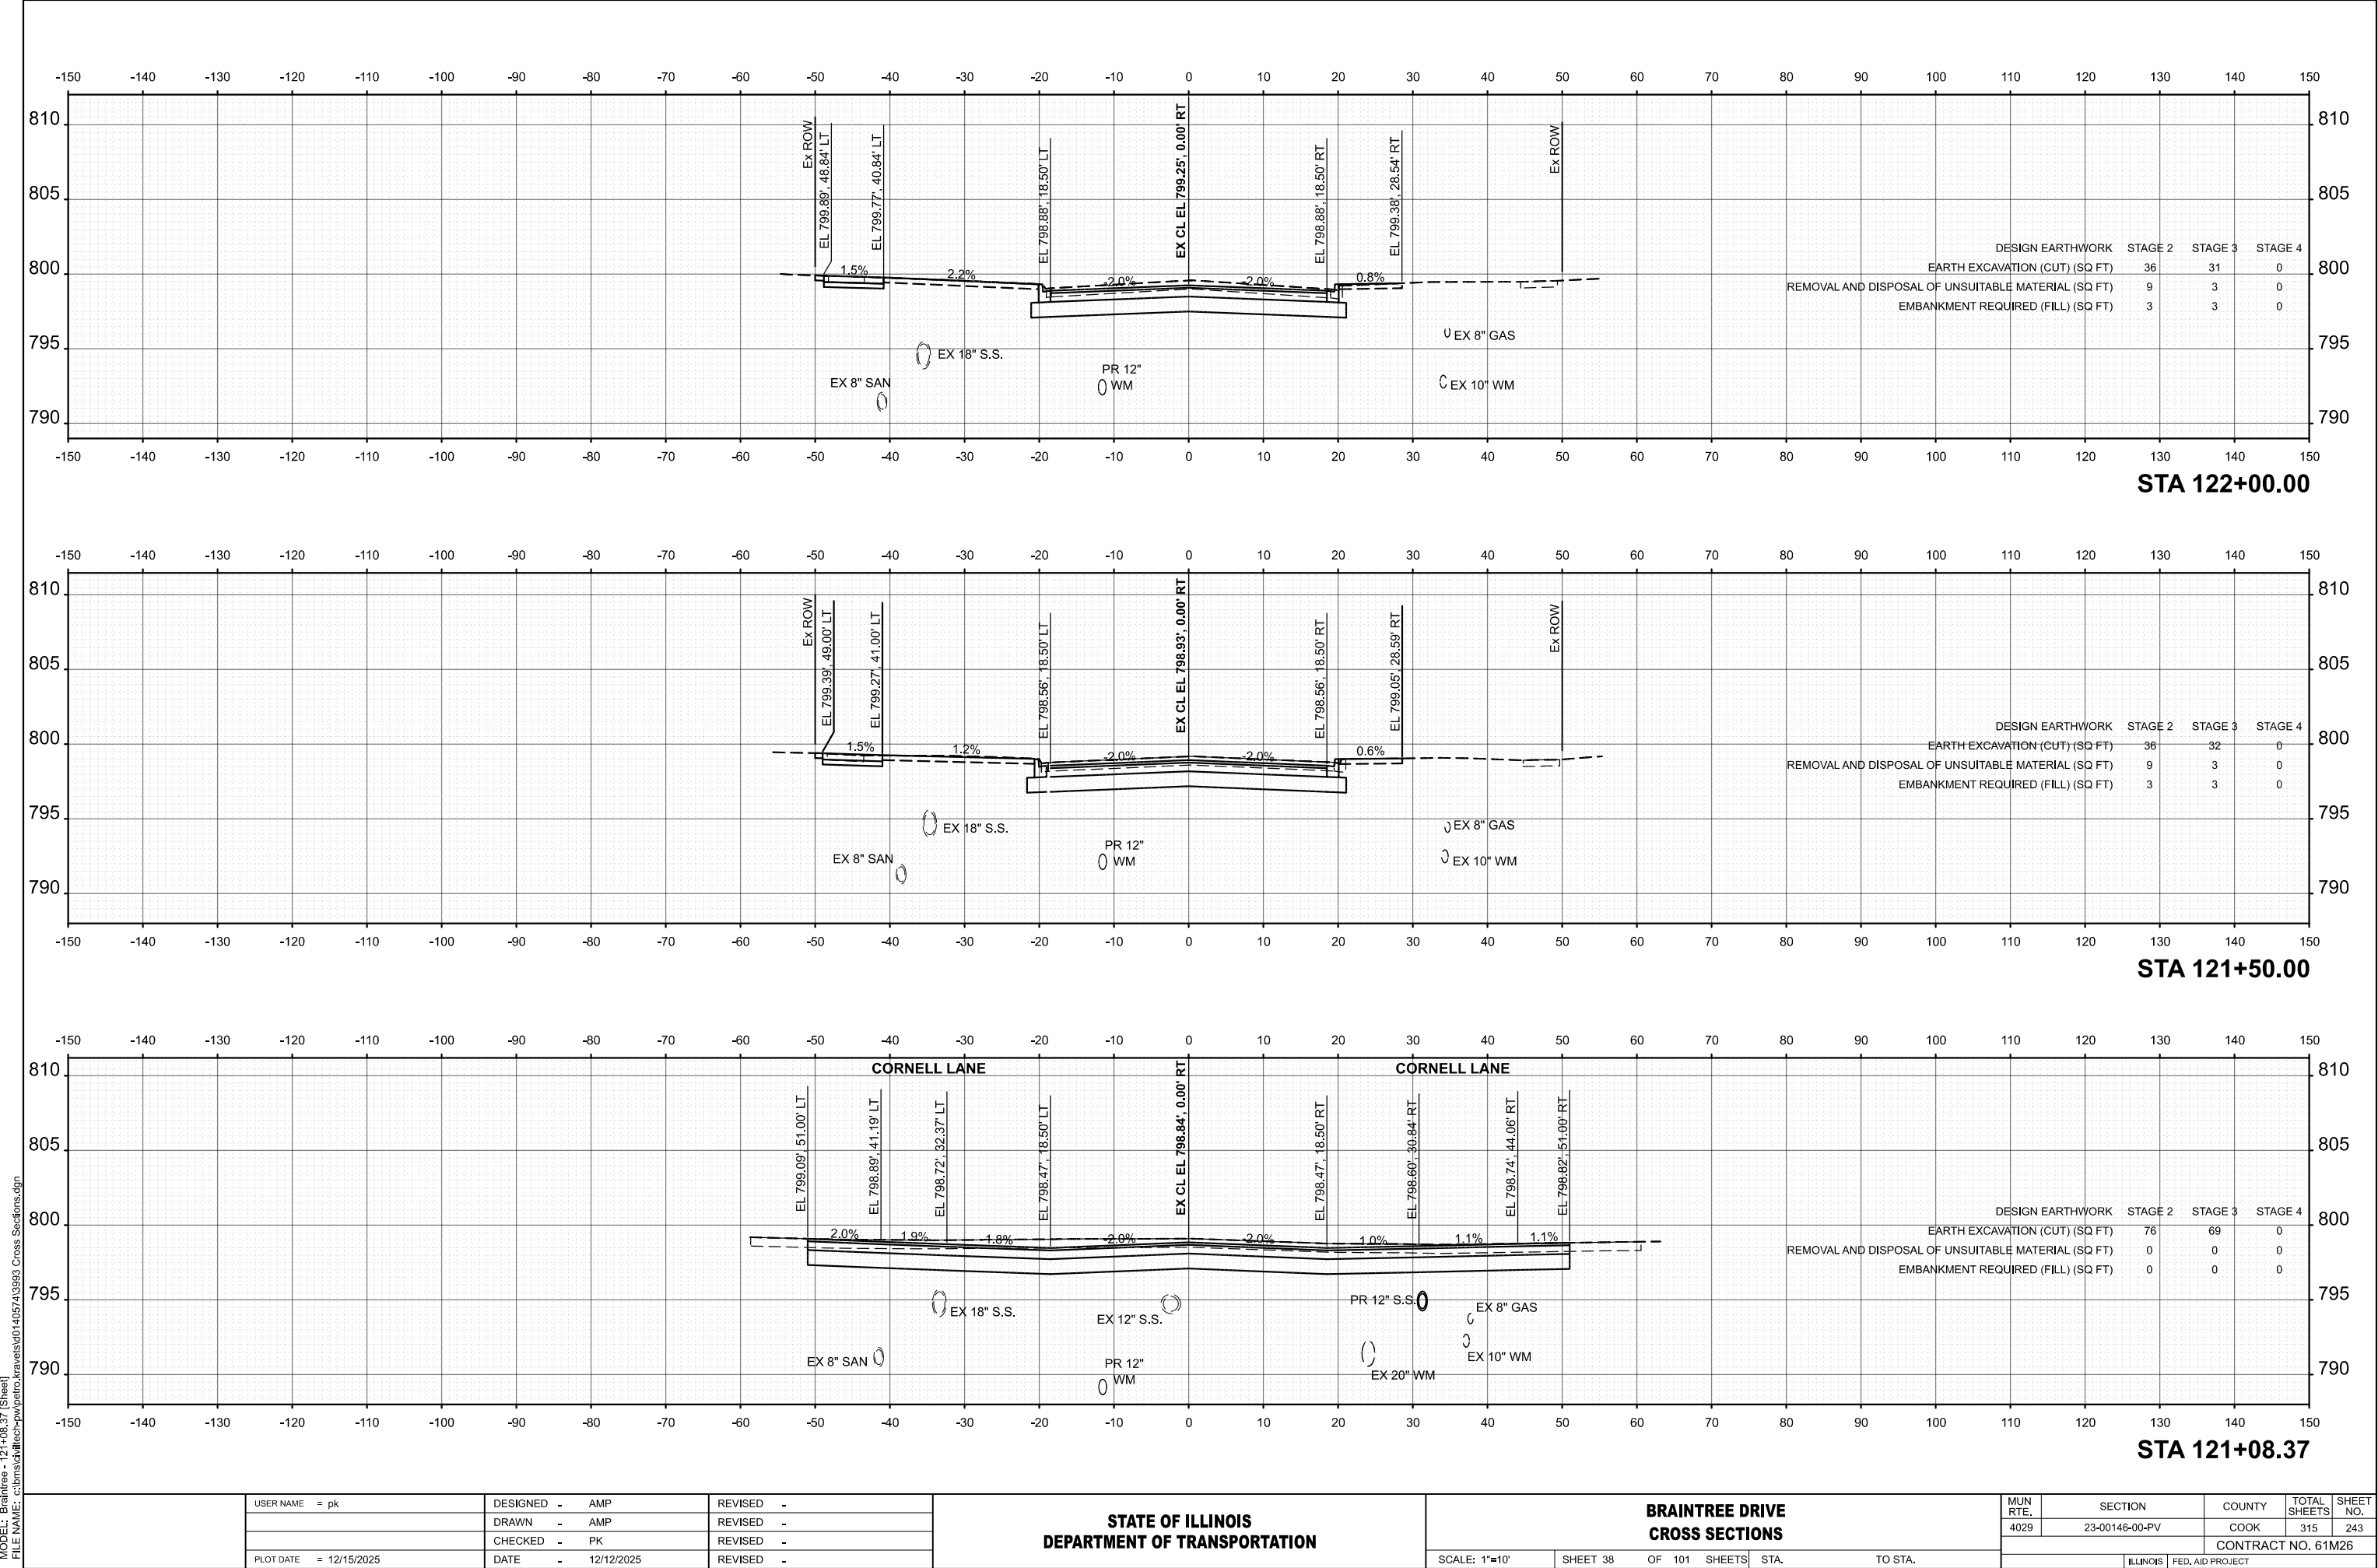

PLOT DATE = 12/15/2025	USER NAME = pk	DESIGNED - AMP	REVISED -
		DRAWN - AMP	REVISED -
		CHECKED - PK	REVISED -
	DATE - 12/12/2025		REVISED -


STATE OF ILLINOIS
DEPARTMENT OF TRANSPORTATION

BRAINTREE DRIVE
CROSS SECTIONS

SCALE: 1"=10' SHEET 38 OF 101 SHEETS STA. TO STA.

MUN RTE.	SECTION	COUNTY	TOTAL SHEETS	SHEET NO.
4029	23-00146-00-PV	COOK	315	243
CONTRACT NO. 61M26				
ILLINOIS FED. AID PROJECT				

MODEL: Braintree - 122+75.72 (Sheet)
FILE NAME: c:\bms\dwg\tech-pw\patrio_kravets\0140574\3983 Cross Sections.dgn

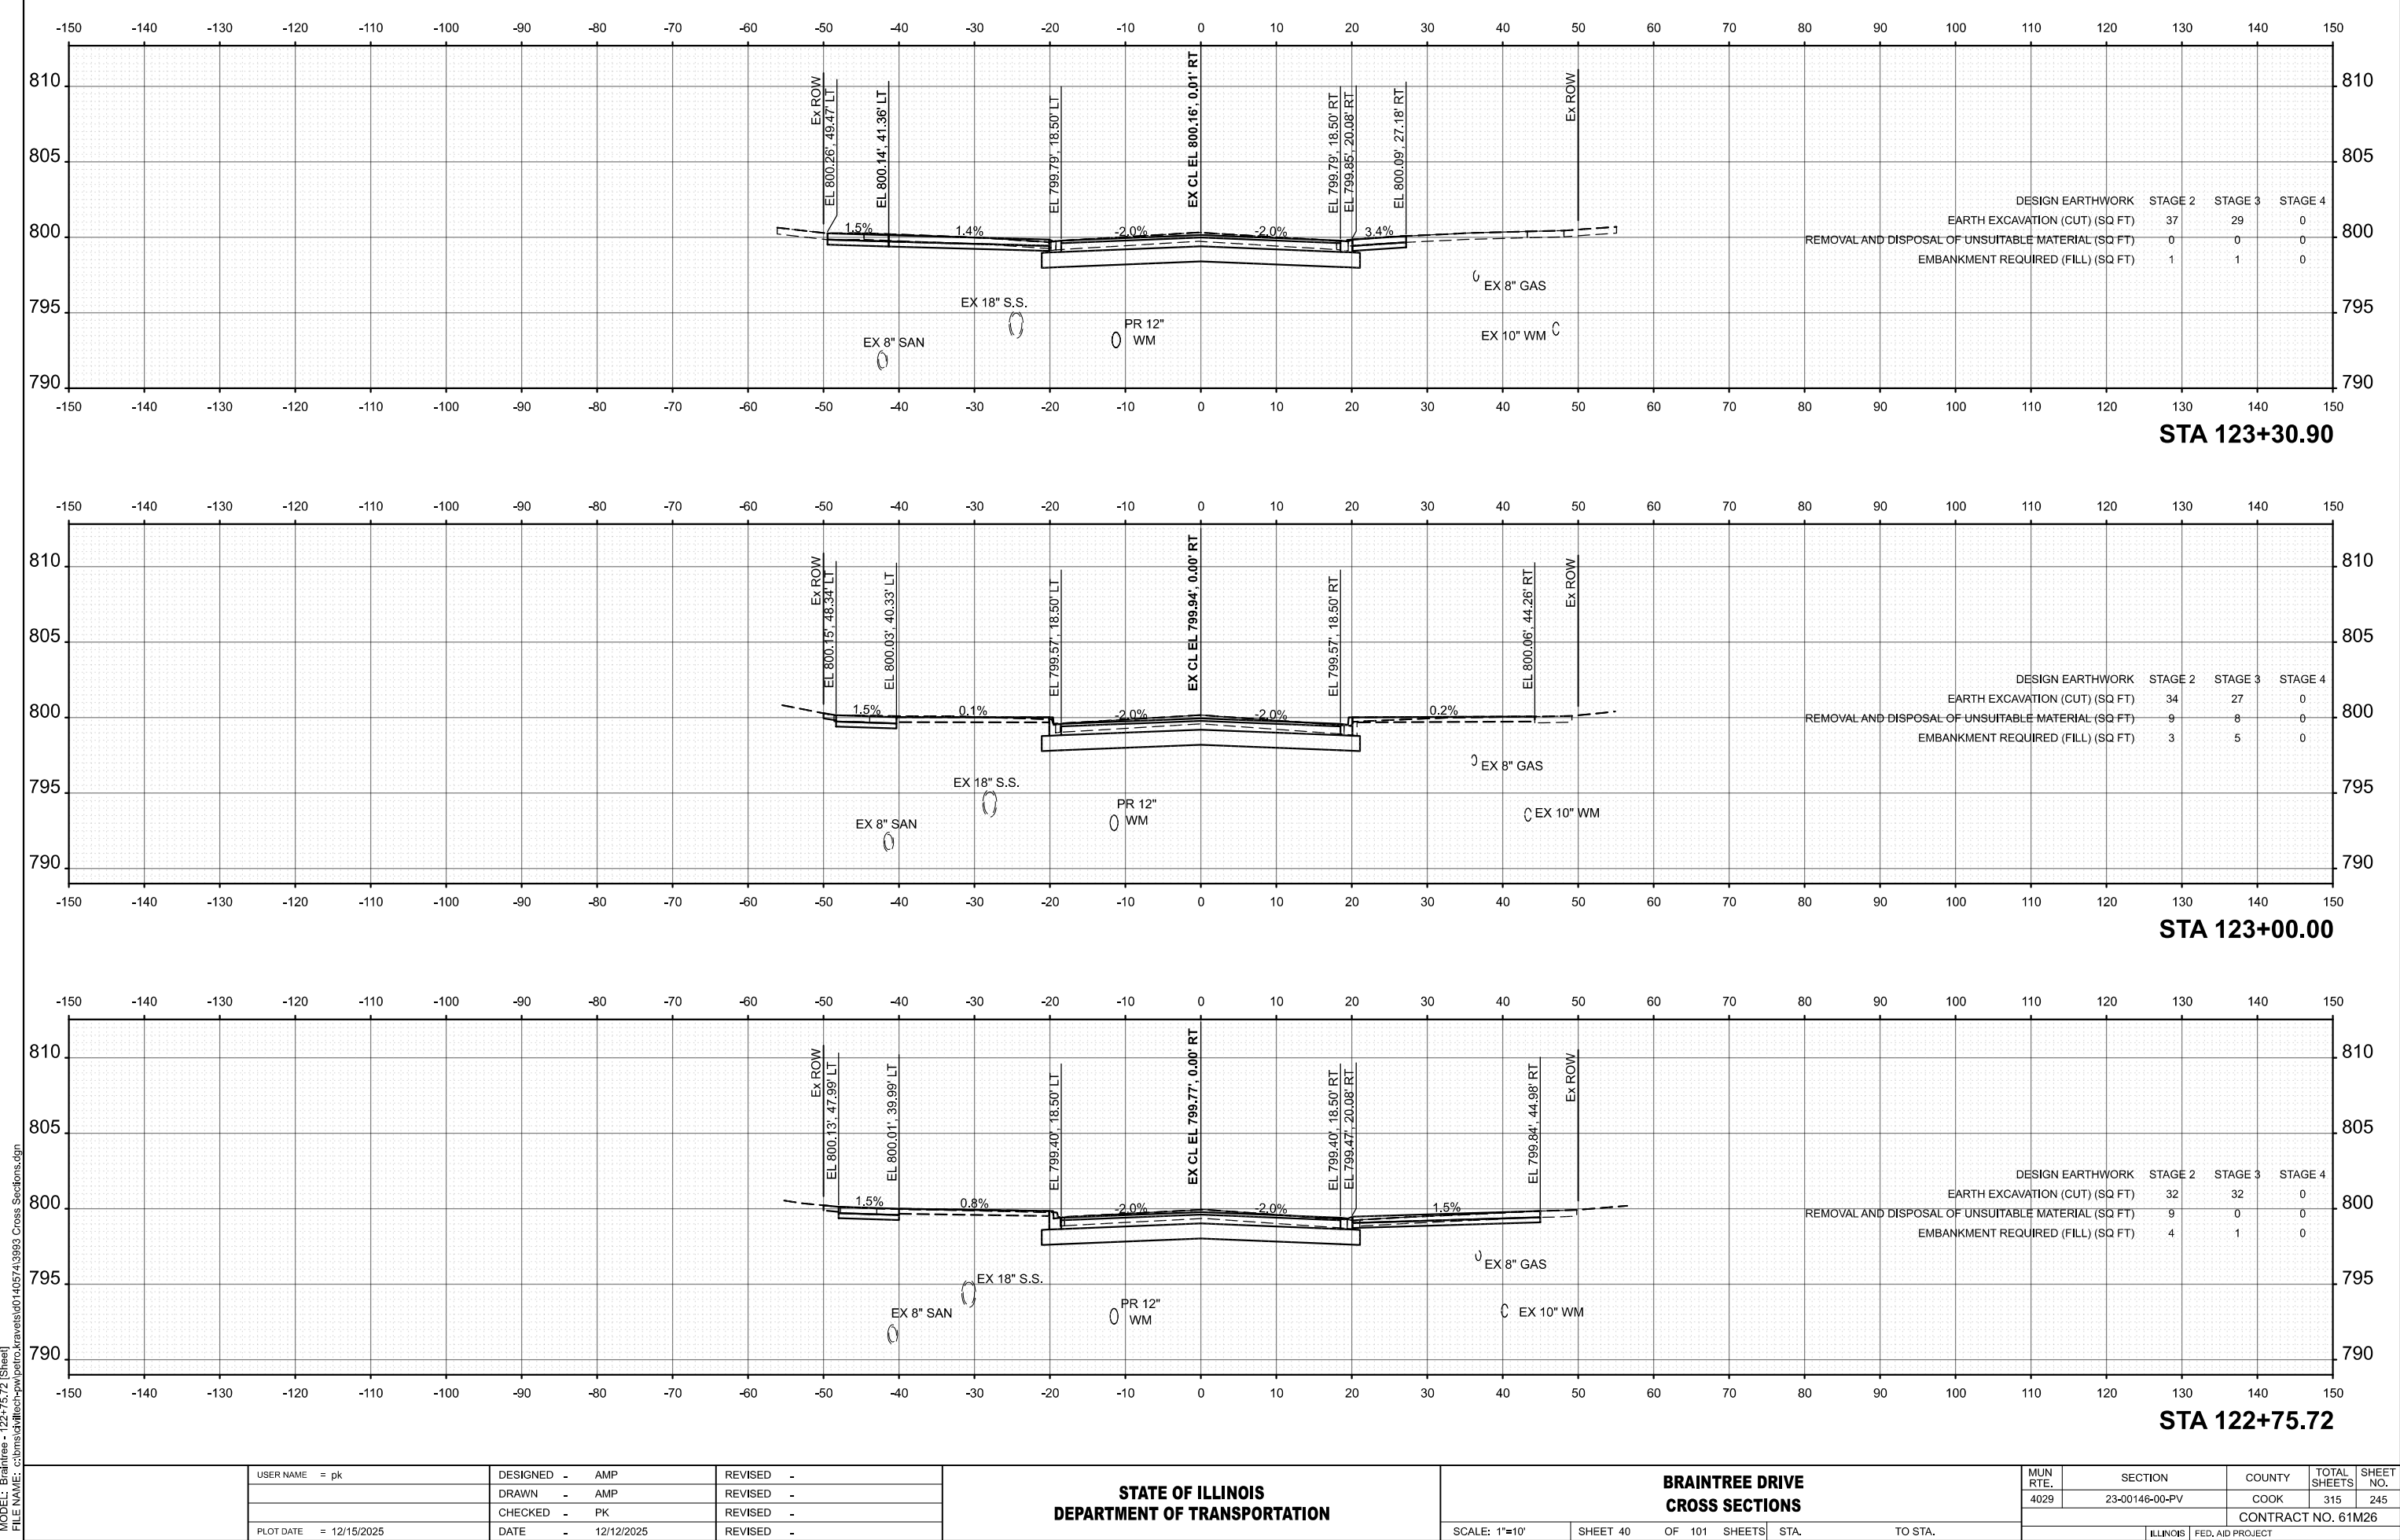

USER NAME = pk	DESIGNED - AMP	REVISED -
	DRAWN - AMP	REVISED -
	CHECKED - PK	REVISED -
PLOT DATE = 12/15/2025	DATE - 12/12/2025	REVISED -


STATE OF ILLINOIS
DEPARTMENT OF TRANSPORTATION

BRAINTREE DRIVE
CROSS SECTIONS

SCALE: 1"=10' SHEET 40 OF 101 SHEETS STA. TO STA.

MUN RTE.	SECTION	COUNTY	TOTAL SHEETS	SHEET NO.
4029	23-00146-00-PV	COOK	315	245
CONTRACT NO. 61M26				
ILLINOIS FED. AID PROJECT				

MODEL: Braintree - 123+37.12 (Sheet)
FILE NAME: c:\bms\dwg\tech-p\proj\bra_kraves\dd140574\3993 Cross Sections.dgn

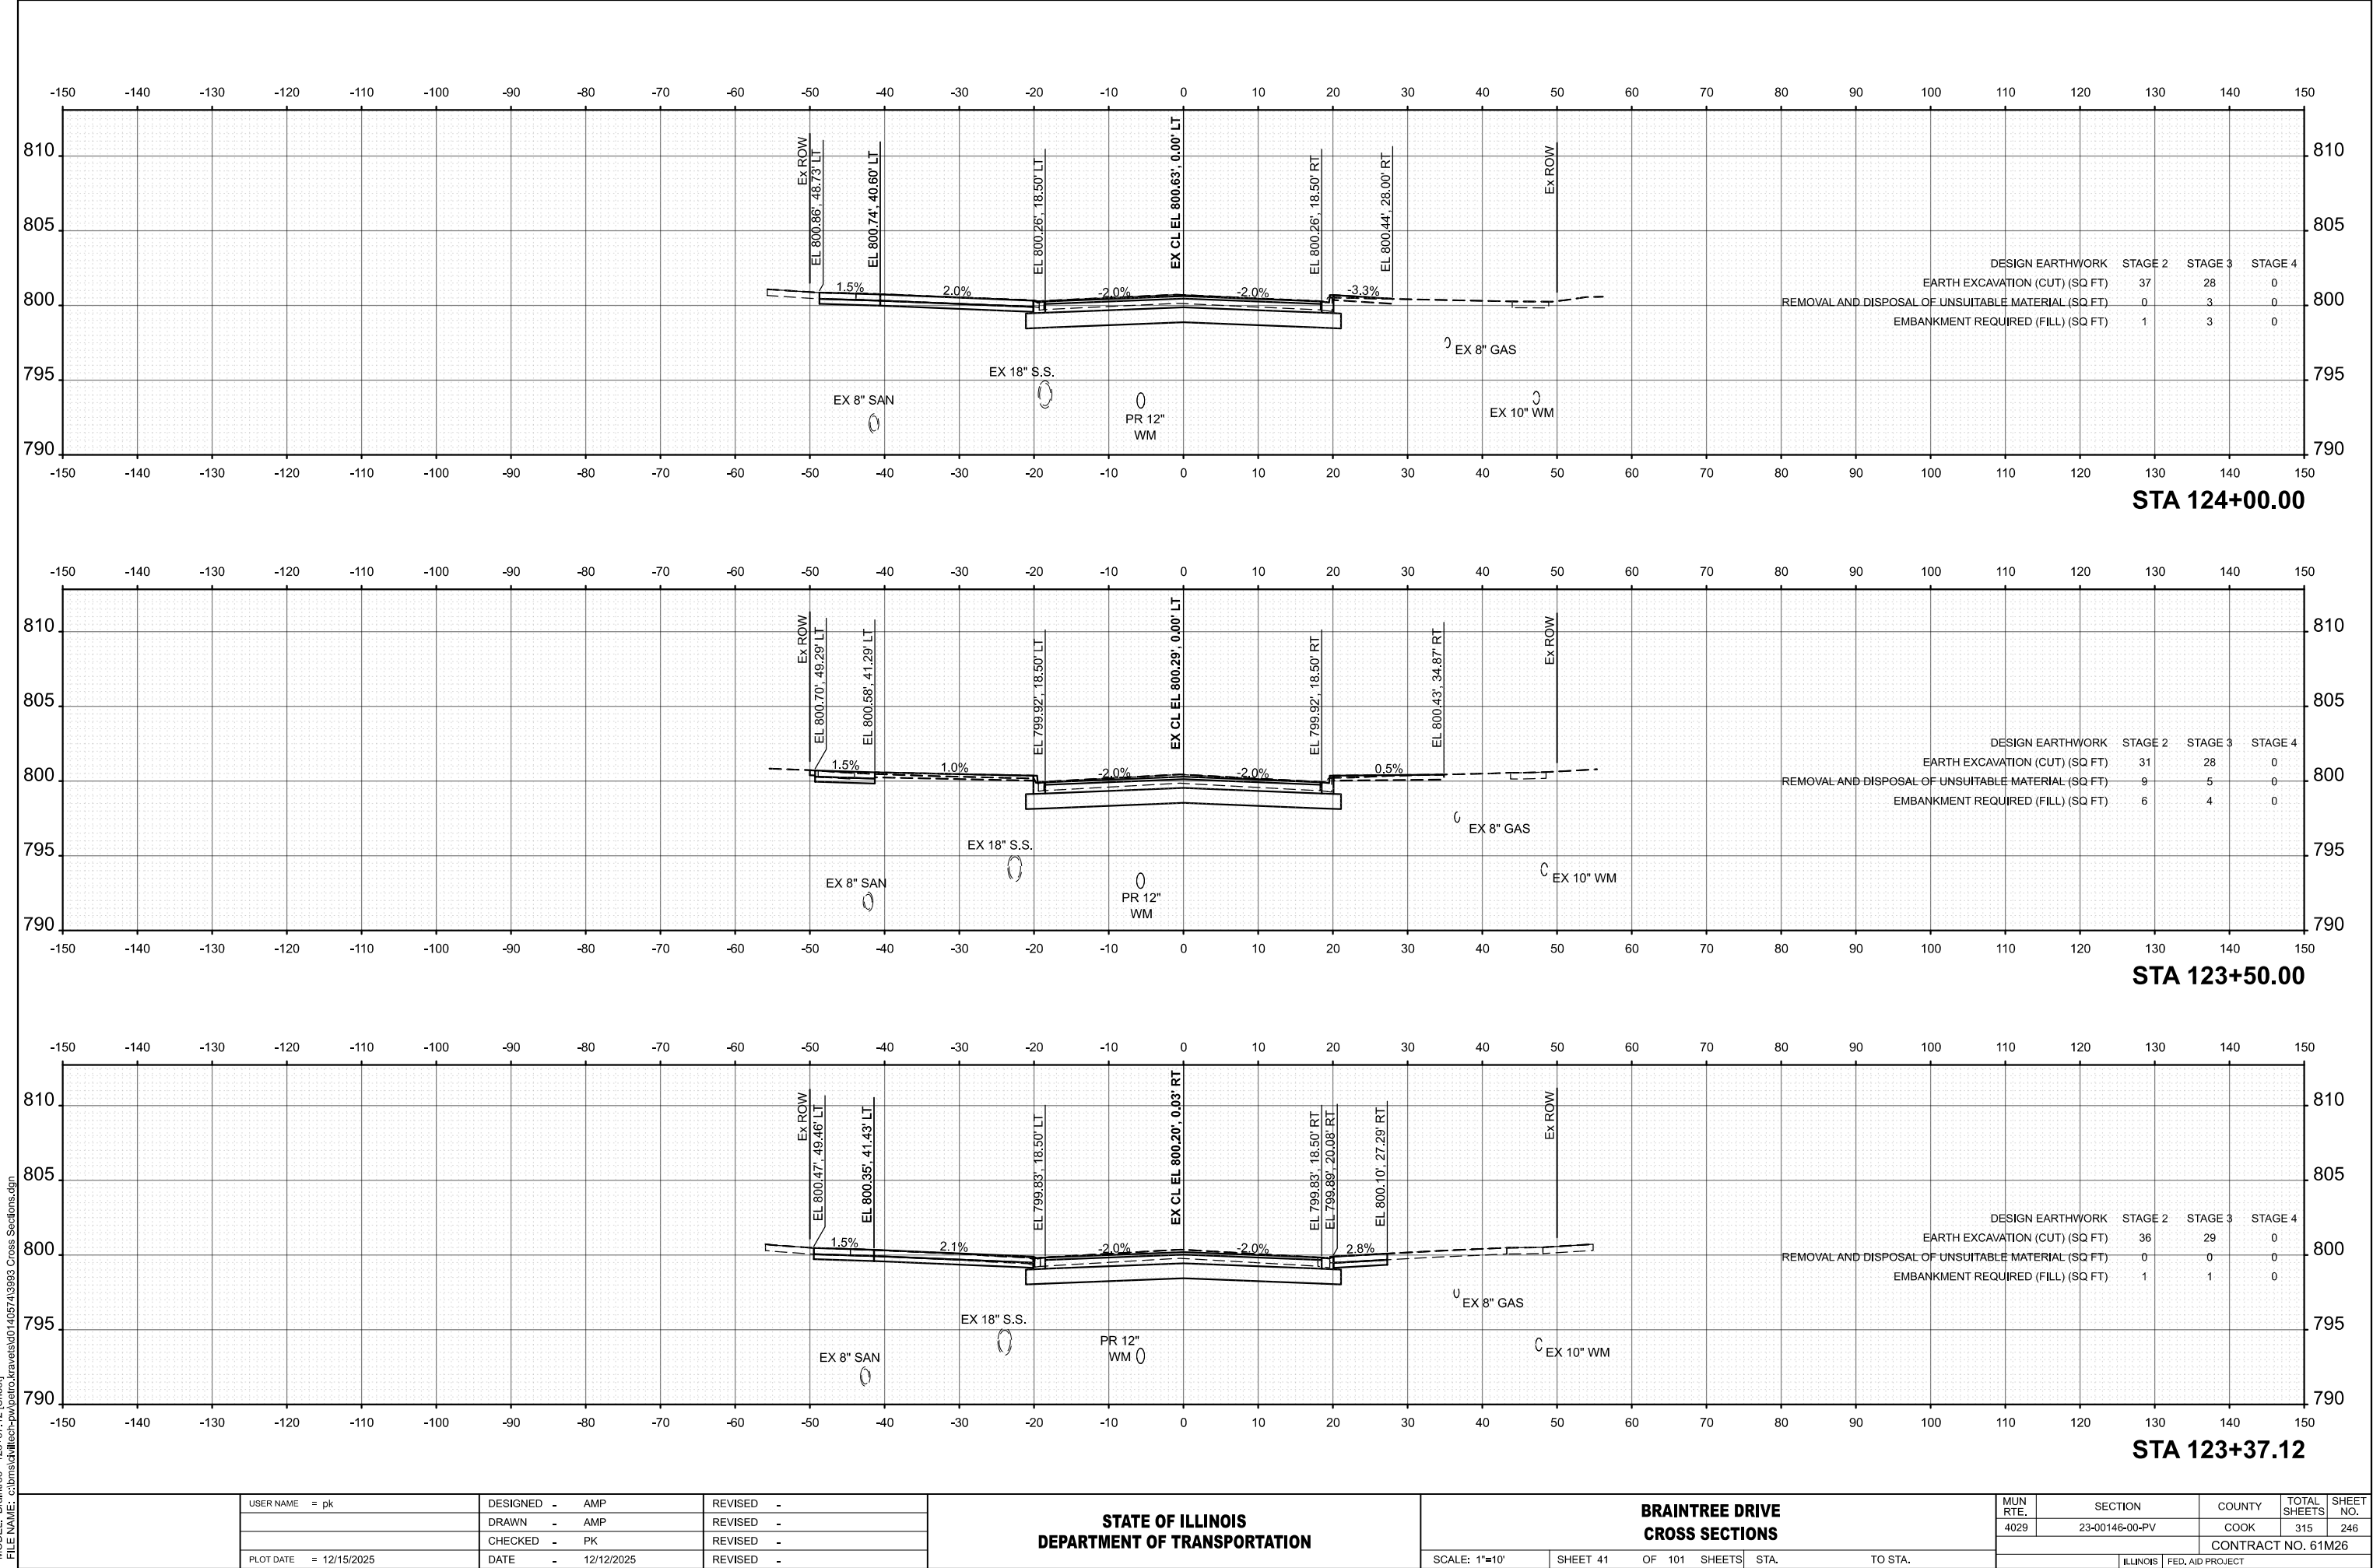

PLOT DATE = 12/15/2025	USER NAME = pk	DESIGNED - AMP	REVISED -
		DRAWN - AMP	REVISED -
		CHECKED - PK	REVISED -
	DATE - 12/12/2025		REVISED -

STATE OF ILLINOIS
DEPARTMENT OF TRANSPORTATION

BRAINTREE DRIVE
CROSS SECTIONS

SCALE: 1"=10'

SHEET 41




OF 101 SHEETS

STA.

TO STA.

MUN RTE.	SECTION	COUNTY	TOTAL SHEETS	SHEET NO.
4029	23-00146-00-PV	COOK	315	246
CONTRACT NO. 61M26				
ILLINOIS FED. AID PROJECT				

MODEL: Braintree - 124+66.94 (Sheet)
FILE NAME: c:\bms\dwg\ch-p\proj\124\140574\3993 Cross Sections.dgn

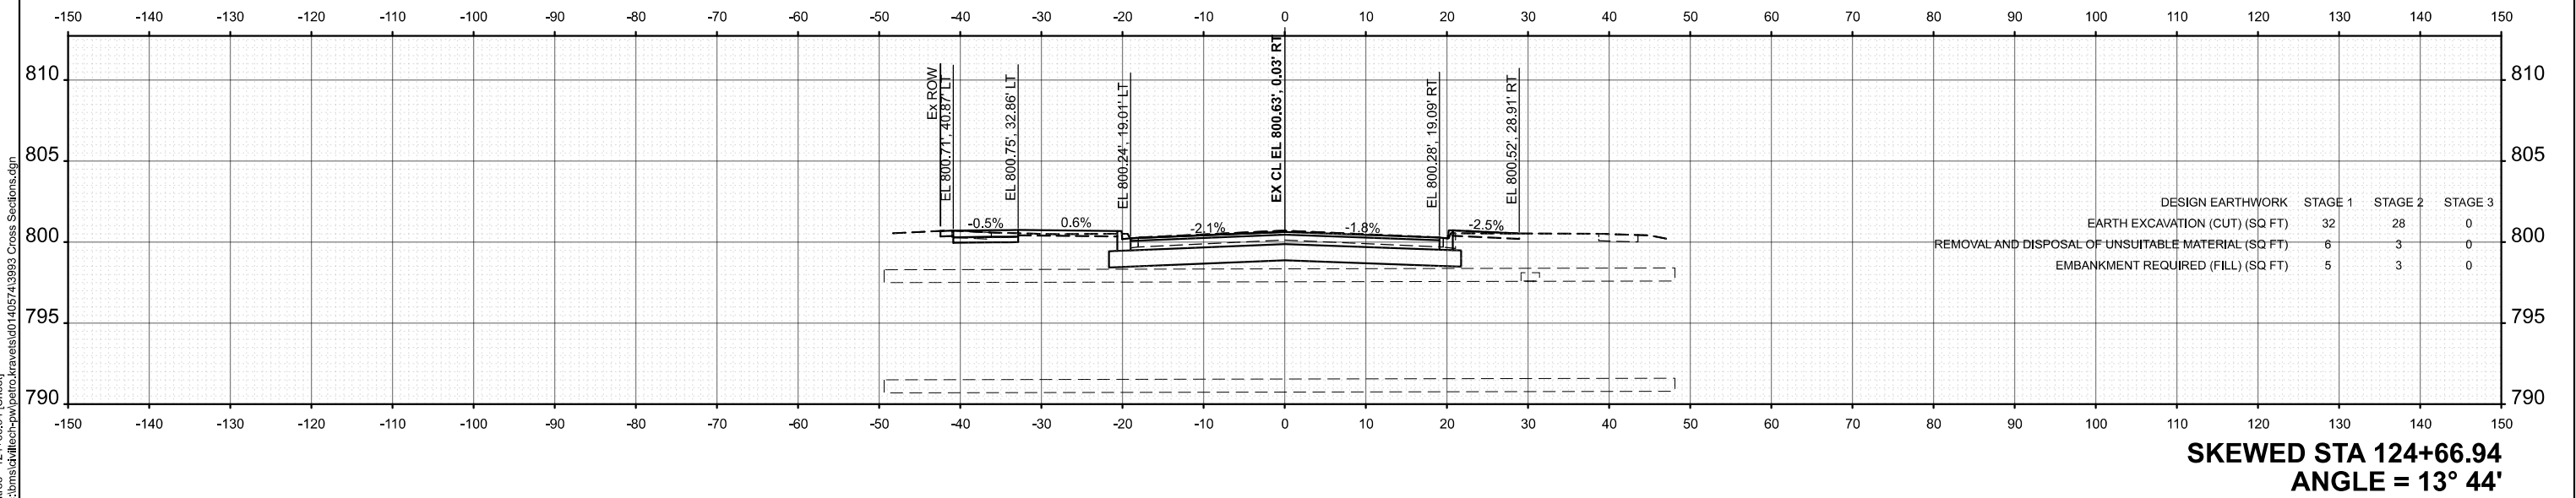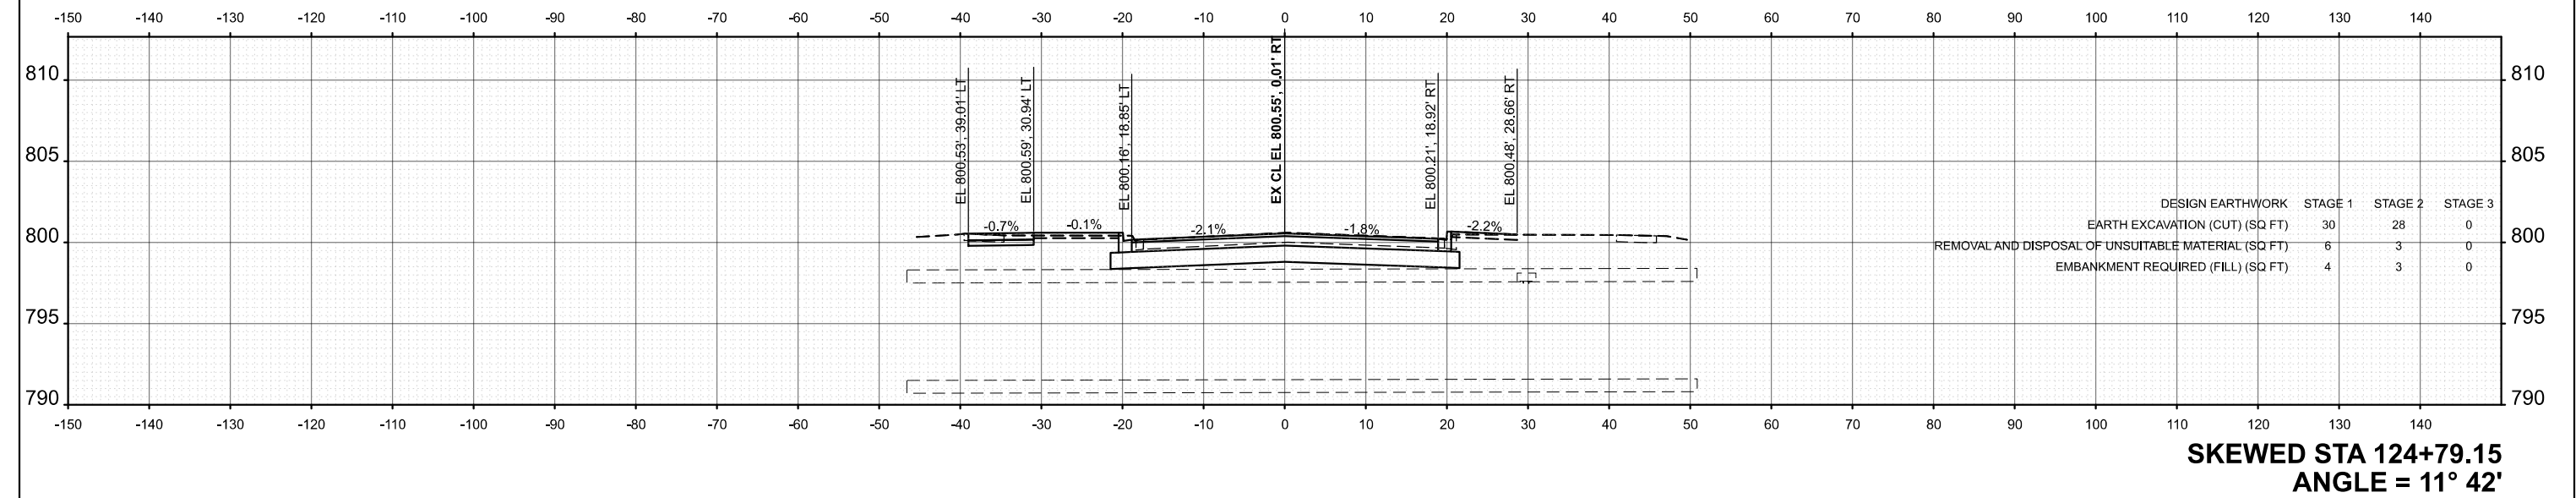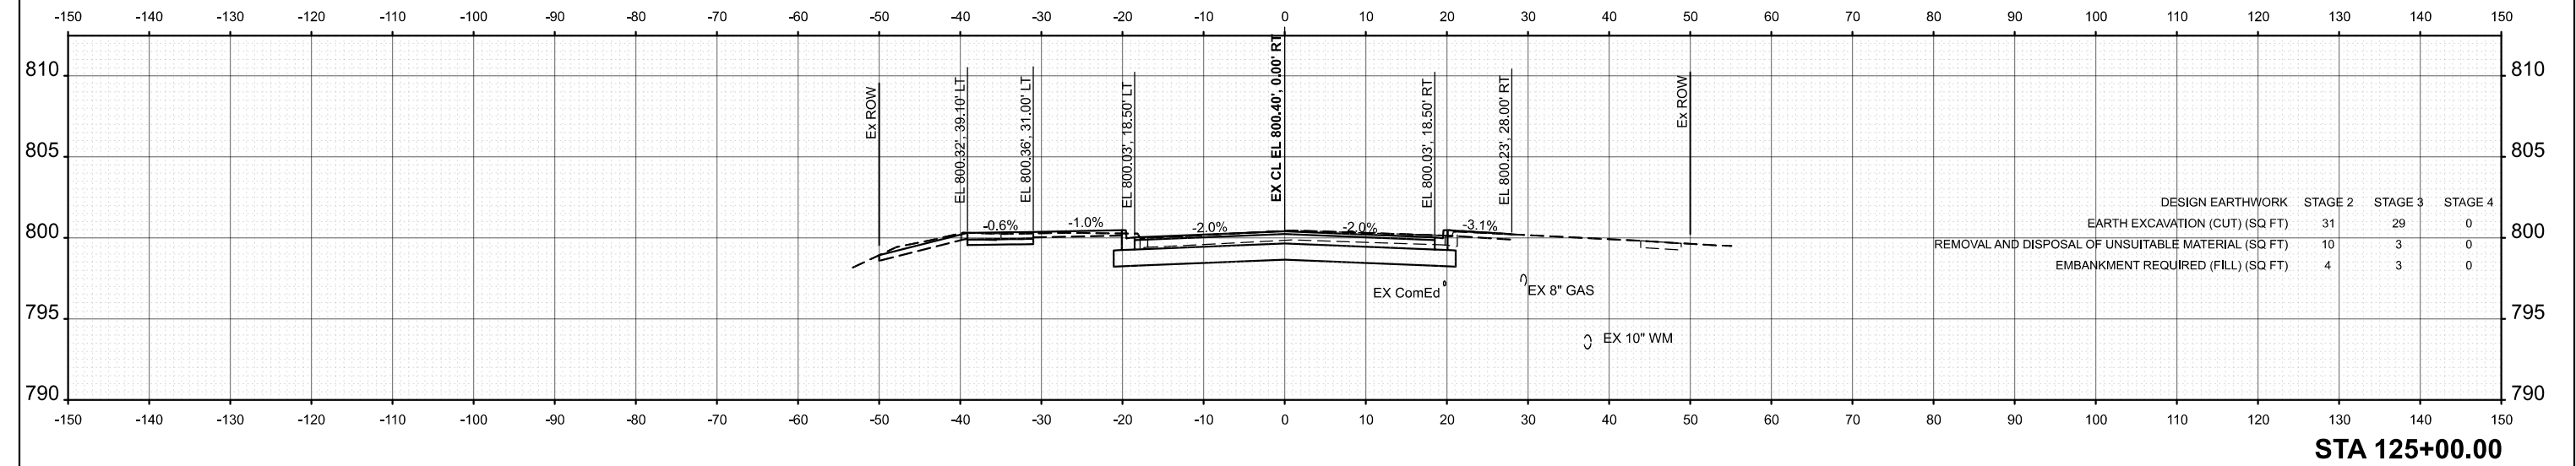

USER NAME = pk	DESIGNED - AMP	REVISED -
	DRAWN - AMP	REVISED -
	CHECKED - PK	REVISED -
	DATE - 12/12/2025	REVISED -




STATE OF ILLINOIS
DEPARTMENT OF TRANSPORTATION

BRAINTREE DRIVE
CROSS SECTIONS

SCALE: 1"=10' SHEET 43 OF 101 SHEETS STA. TO STA.

MUN RTE.	SECTION	COUNTY	TOTAL SHEETS	SHEET NO.
4029	23-00146-00-PV	COOK	315	248
CONTRACT NO. 61M26				
ILLINOIS FED. AID PROJECT				

MODEL: Braintree - 125+50.00 [Sheet]
FILE NAME: c:\bms\dwg\tech-pw\patrio_kraves\dd140574\3983 Cross Sections.dgn

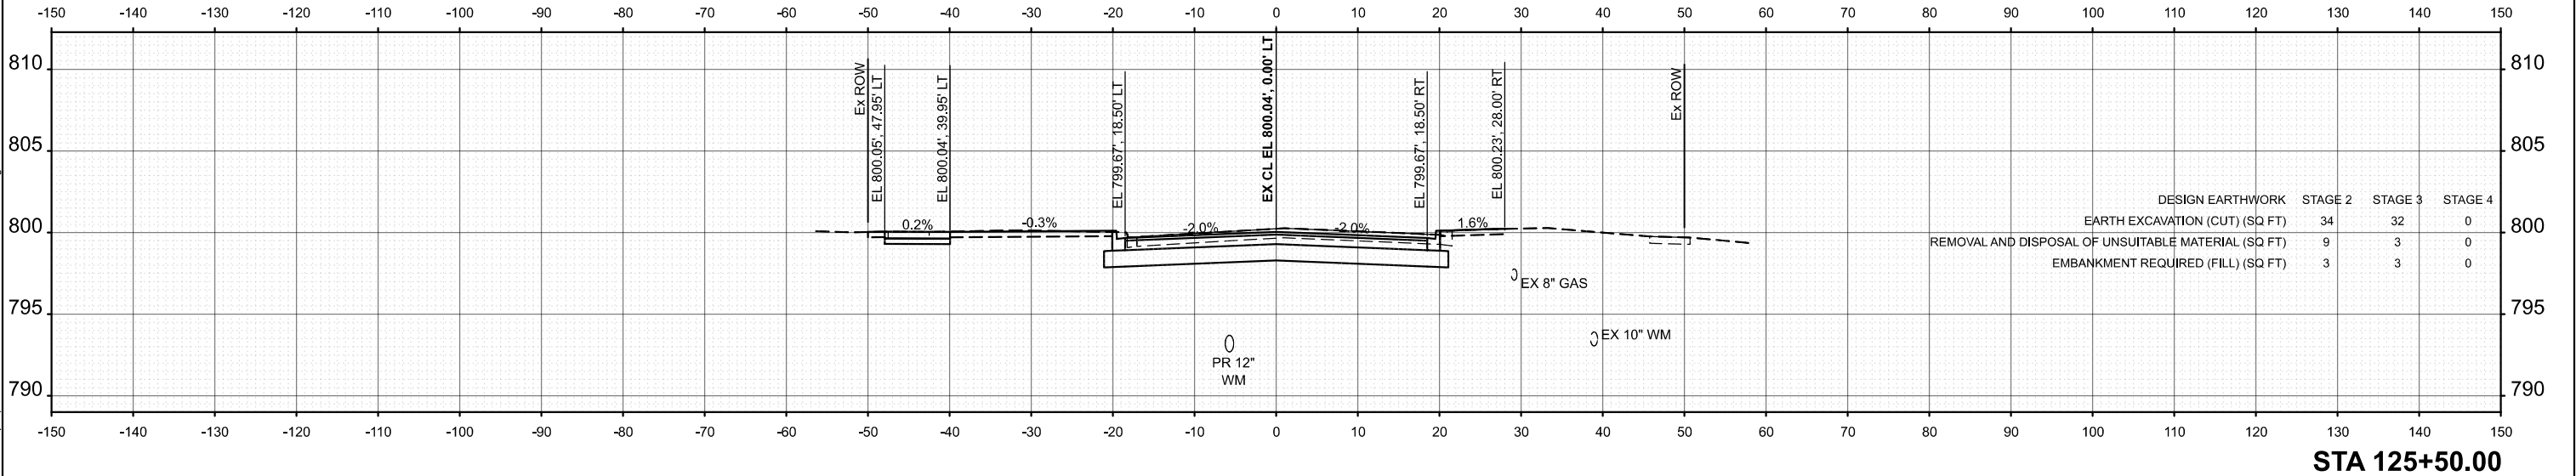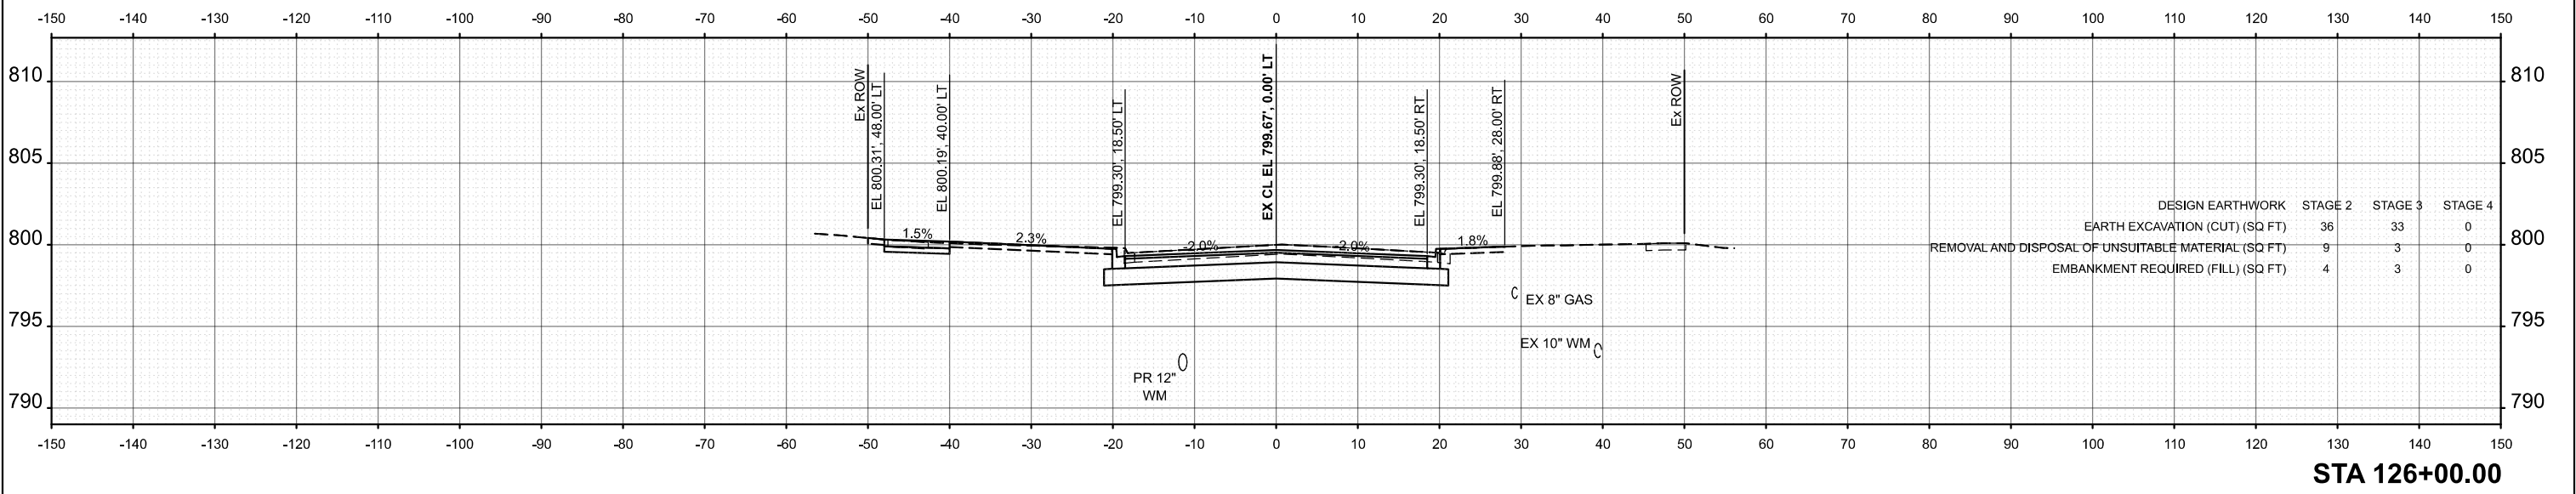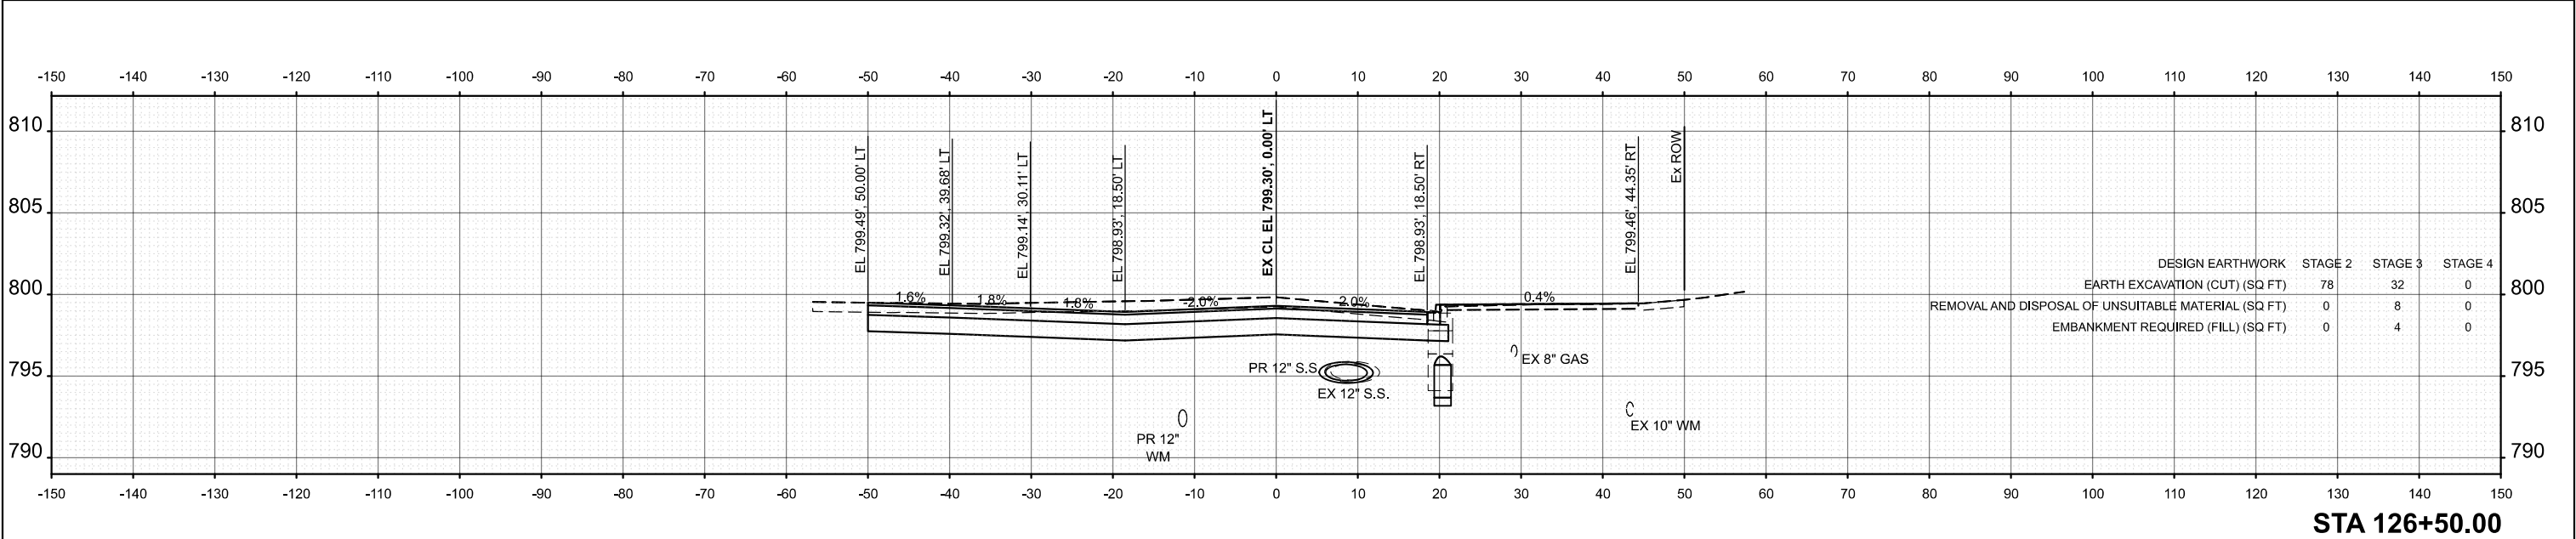

USER NAME = pk	DESIGNED - AMP	REVISED -
	DRAWN - AMP	REVISED -
	CHECKED - PK	REVISED -
	DATE - 12/12/2025	REVISED -



STATE OF ILLINOIS
DEPARTMENT OF TRANSPORTATION

BRAINTREE DRIVE
CROSS SECTIONS

SCALE: 1"=10' SHEET 44 OF 101 SHEETS STA. TO STA.

MUN RTE.	SECTION	COUNTY	TOTAL SHEETS	SHEET NO.
4029	23-00146-00-PV	COOK	315	249
CONTRACT NO. 61M26				
ILLINOIS FED. AID PROJECT				

MODEL: Braintree - 126+52.26 (Sheet)
FILE NAME: c:\bms\dwg\hwy\hwy\braintree\14057413983 Cross Sections.dgn

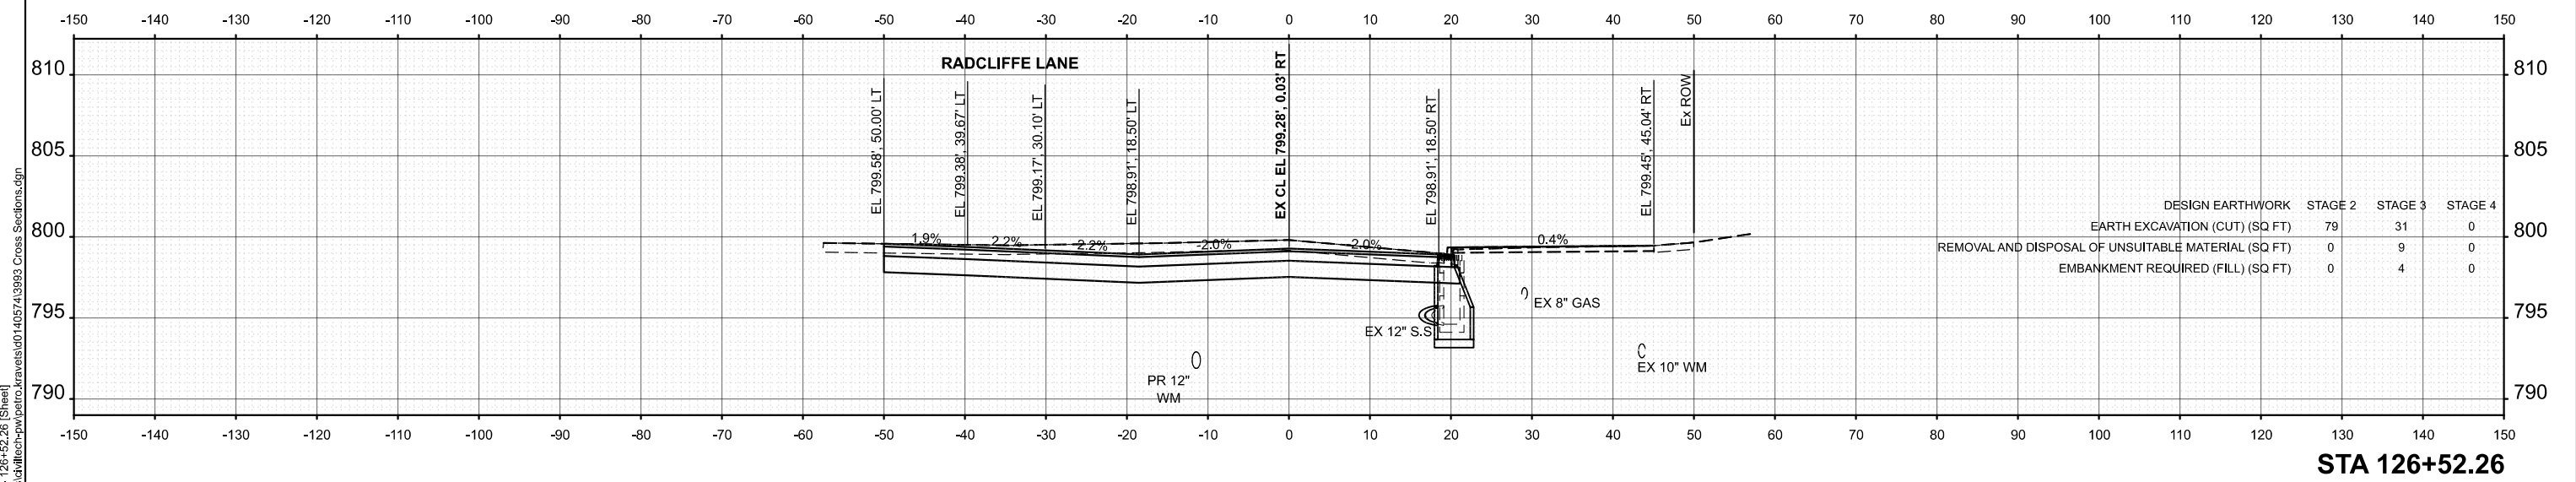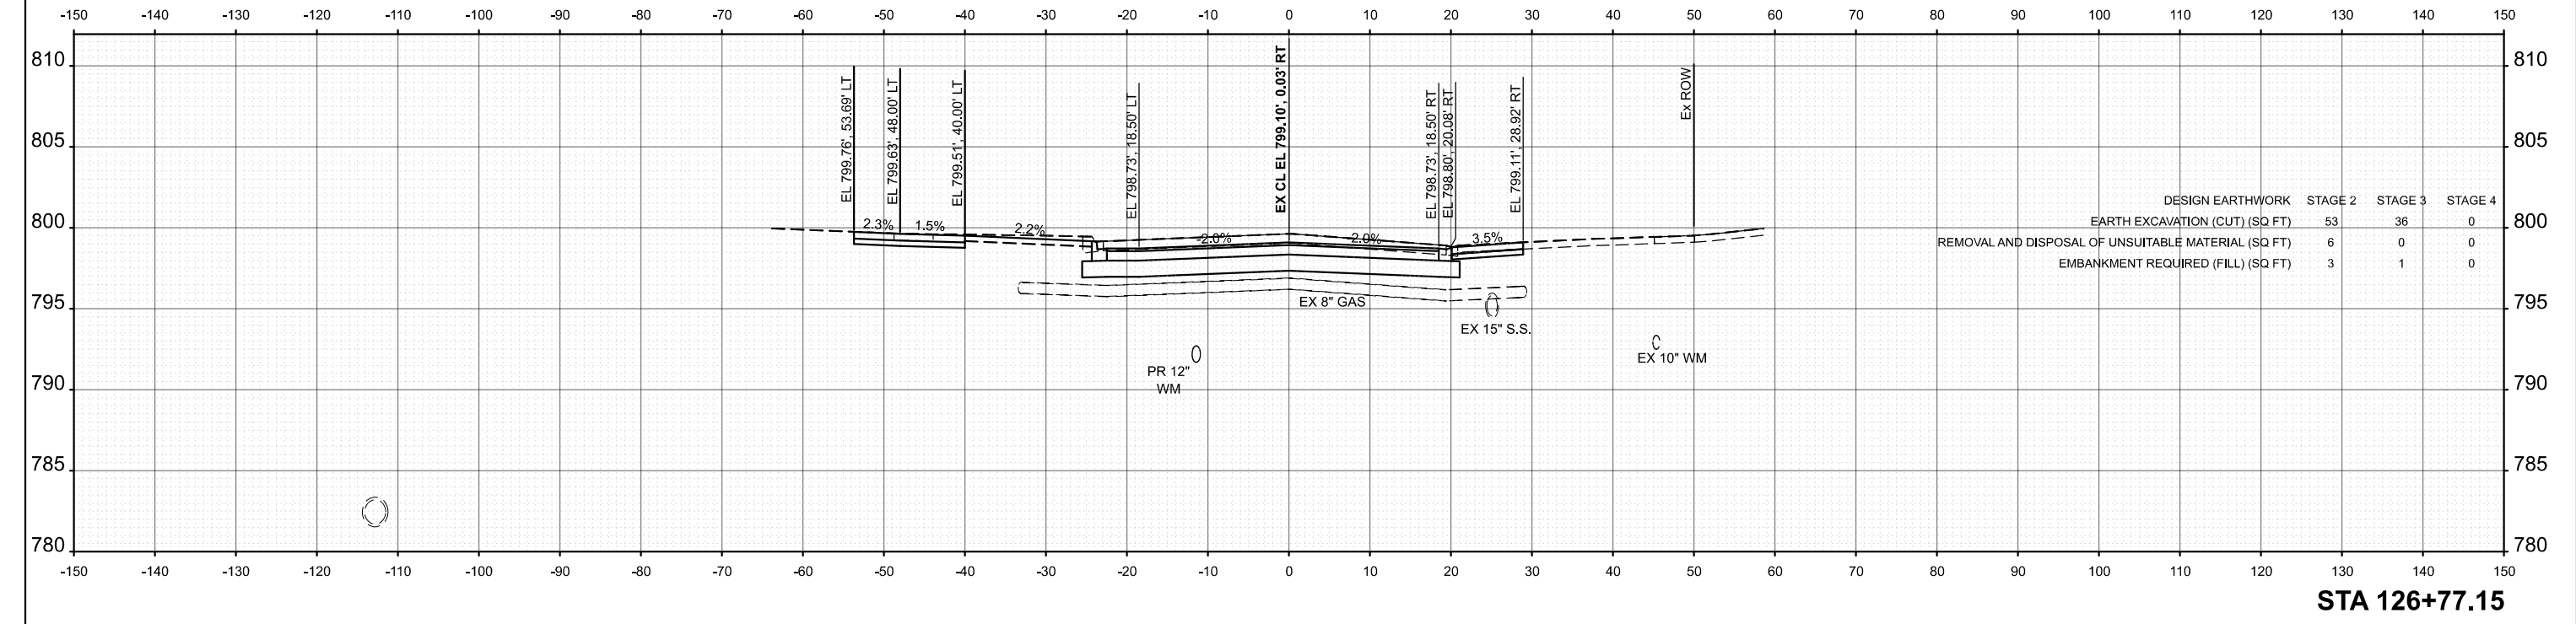

USER NAME = pk	DESIGNED - AMP	REVISED -
	DRAWN - AMP	REVISED -
	CHECKED - PK	REVISED -
PLOT DATE = 12/15/2025	DATE - 12/12/2025	REVISED -



STATE OF ILLINOIS
DEPARTMENT OF TRANSPORTATION

BRAINTREE DRIVE
CROSS SECTIONS

SCALE: 1"=10' SHEET 45 OF 101 SHEETS STA. TO STA.

MUN RTE.	SECTION	COUNTY	TOTAL SHEETS	SHEET NO.
4029	23-00146-00-PV	COOK	315	250
CONTRACT NO. 61M26				
ILLINOIS FED. AID PROJECT				

MODEL: Braintree - 127+00.00 [Sheet]
FILE NAME: c:\bms\dwg\tech-pw\p1270\14057413983 Cross Sections.dgn

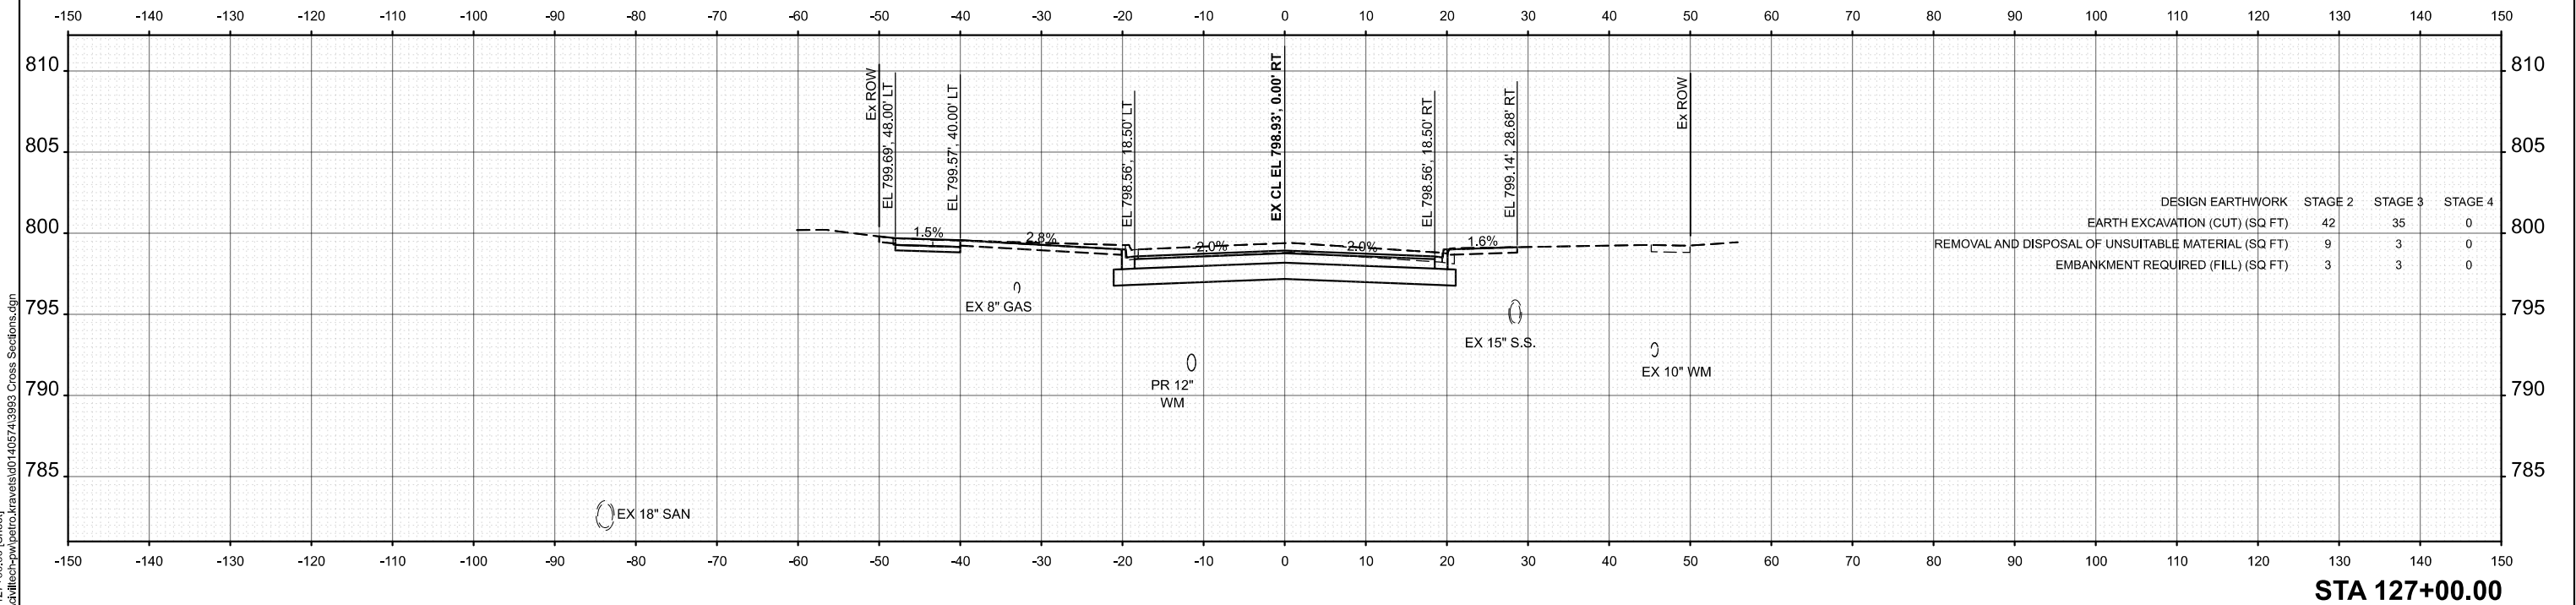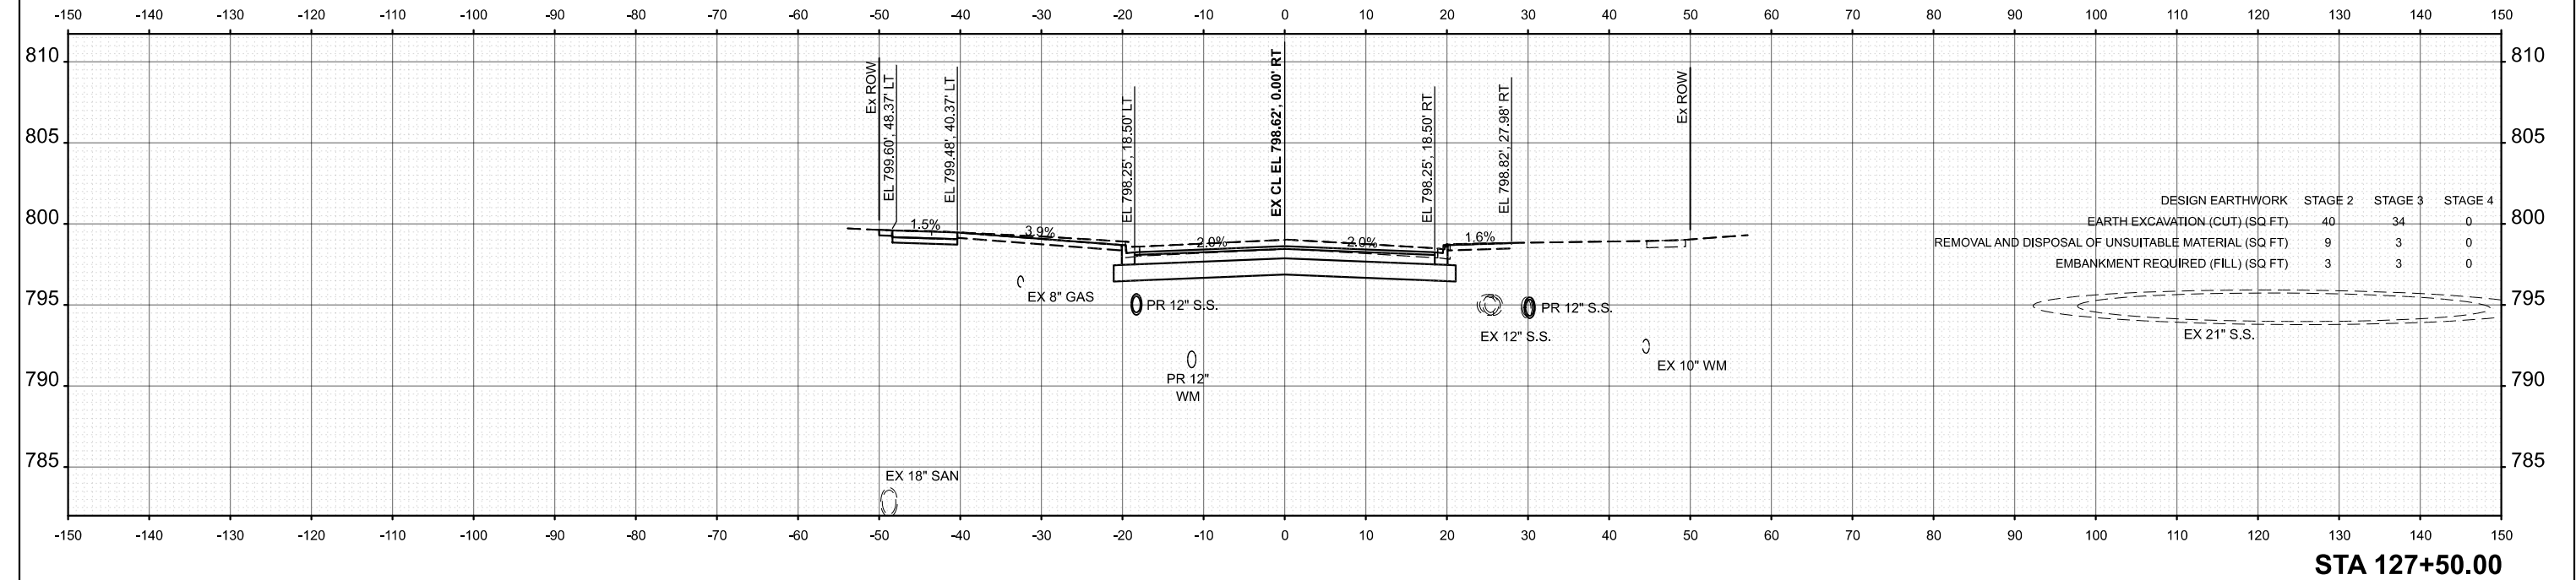

PLOT DATE = 12/15/2025	USER NAME = pk	DESIGNED - AMP	REVISED -
		DRAWN - AMP	REVISED -
		CHECKED - PK	REVISED -
	DATE - 12/12/2025		REVISED -



STATE OF ILLINOIS
DEPARTMENT OF TRANSPORTATION

BRAINTREE DRIVE
CROSS SECTIONS

SCALE: 1"=10' SHEET 46 OF 101 SHEETS STA. TO STA.

MUN RTE.	SECTION	COUNTY	TOTAL SHEETS	SHEET NO.
4029	23-00146-00-PV	COOK	315	251
CONTRACT NO. 61M26				
		ILLINOIS	FED. AID PROJECT	

MODEL: Braintree - 127+92.59 (Sheet)
FILE NAME: c:\bms\dwg\tech-pw\p\astro_kravets\dd140574\3993 Cross Sections.dgn

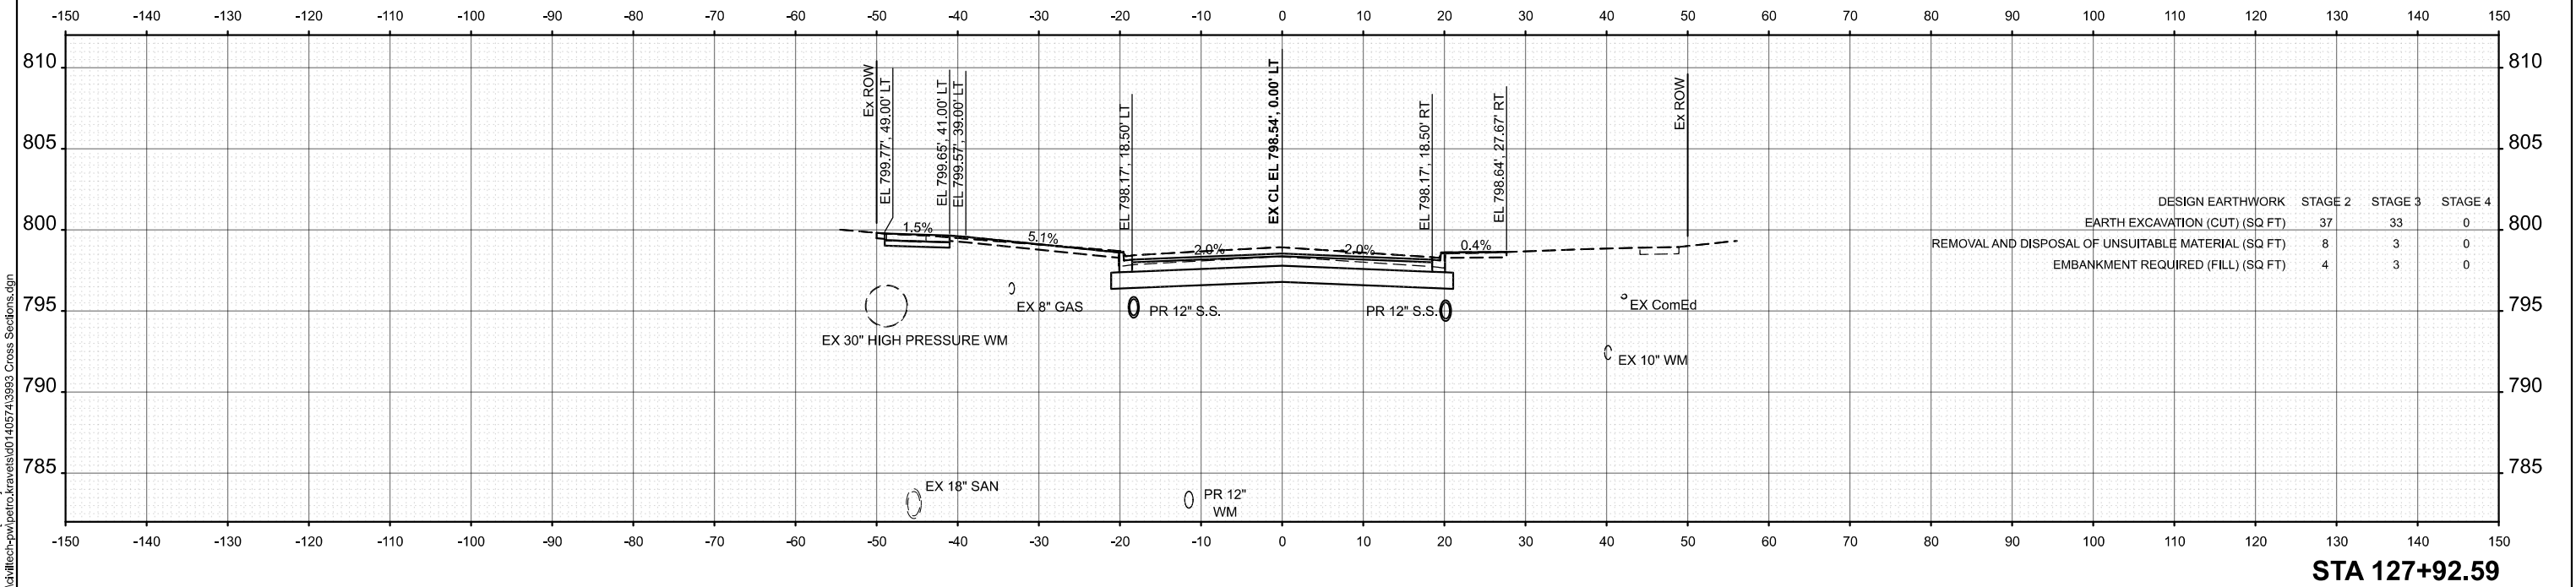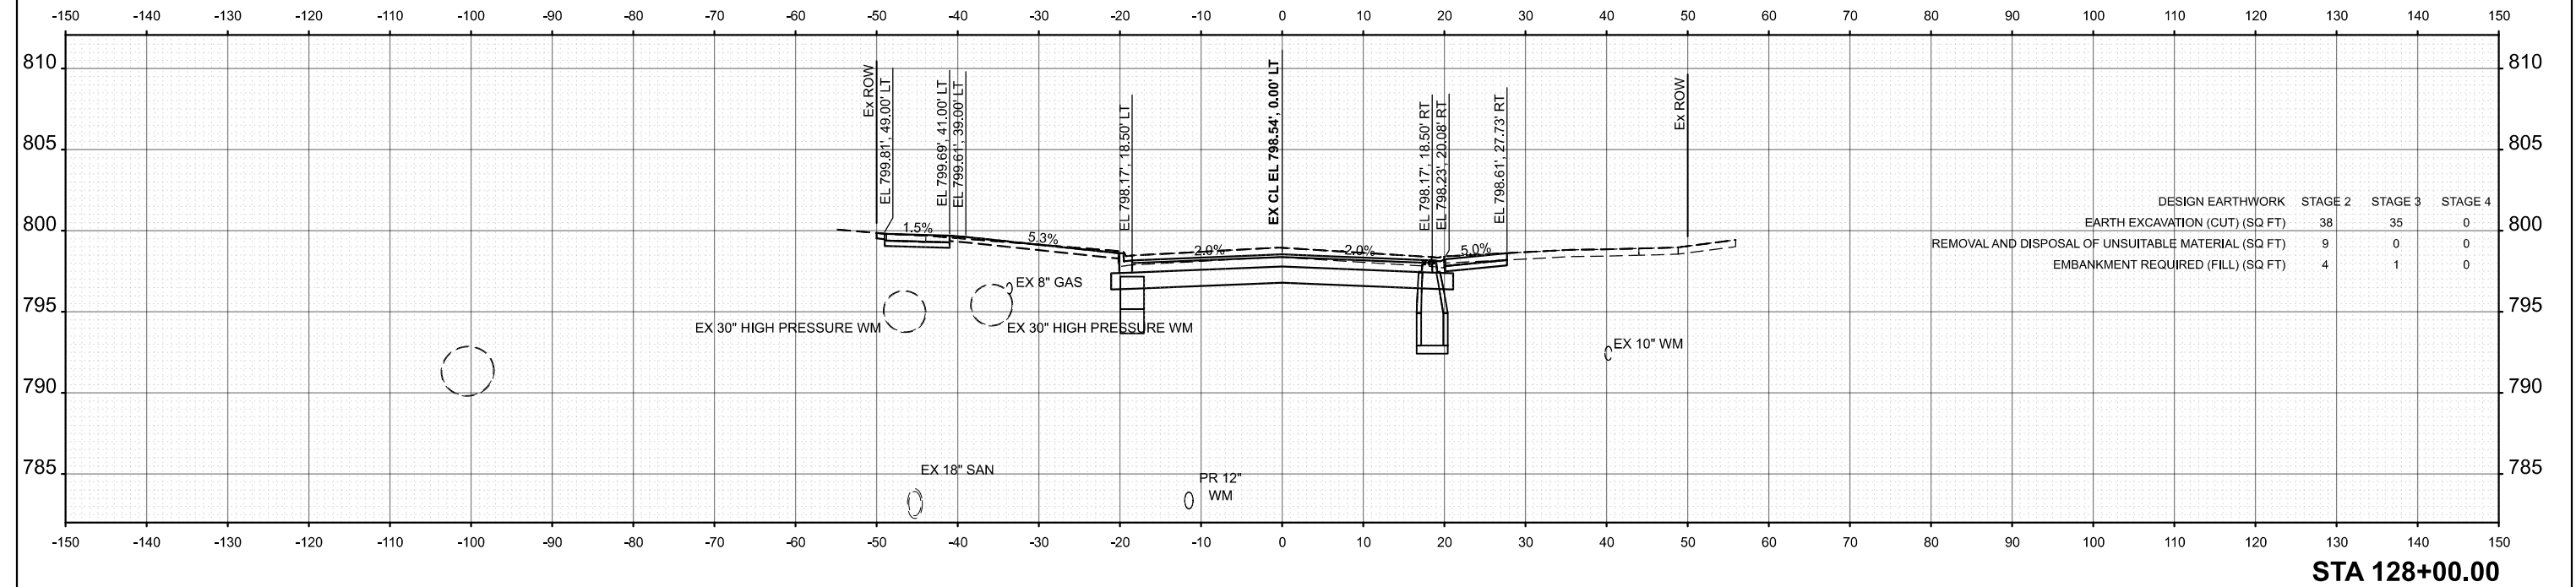

USER NAME = pk	DESIGNED - AMP	REVISED -
	DRAWN - AMP	REVISED -
	CHECKED - PK	REVISED -
	DATE - 12/12/2025	REVISED -
PLOT DATE = 12/15/2025	DATE - 12/12/2025	REVISED -



STATE OF ILLINOIS
DEPARTMENT OF TRANSPORTATION

BRAINTREE DRIVE
CROSS SECTIONS

SCALE: 1"=10' SHEET 47 OF 101 SHEETS STA. TO STA.

MUN RTE.	SECTION	COUNTY	TOTAL SHEETS	SHEET NO.
4029	23-00146-00-PV	COOK	315	252
CONTRACT NO. 61M26				
ILLINOIS FED. AID PROJECT				

MODEL: Braintree - 128+04.32 (Sheet)
FILE NAME: c:\bms\dwg\hch-pw\patro.kravets\014057413993 Cross Sections.dgn

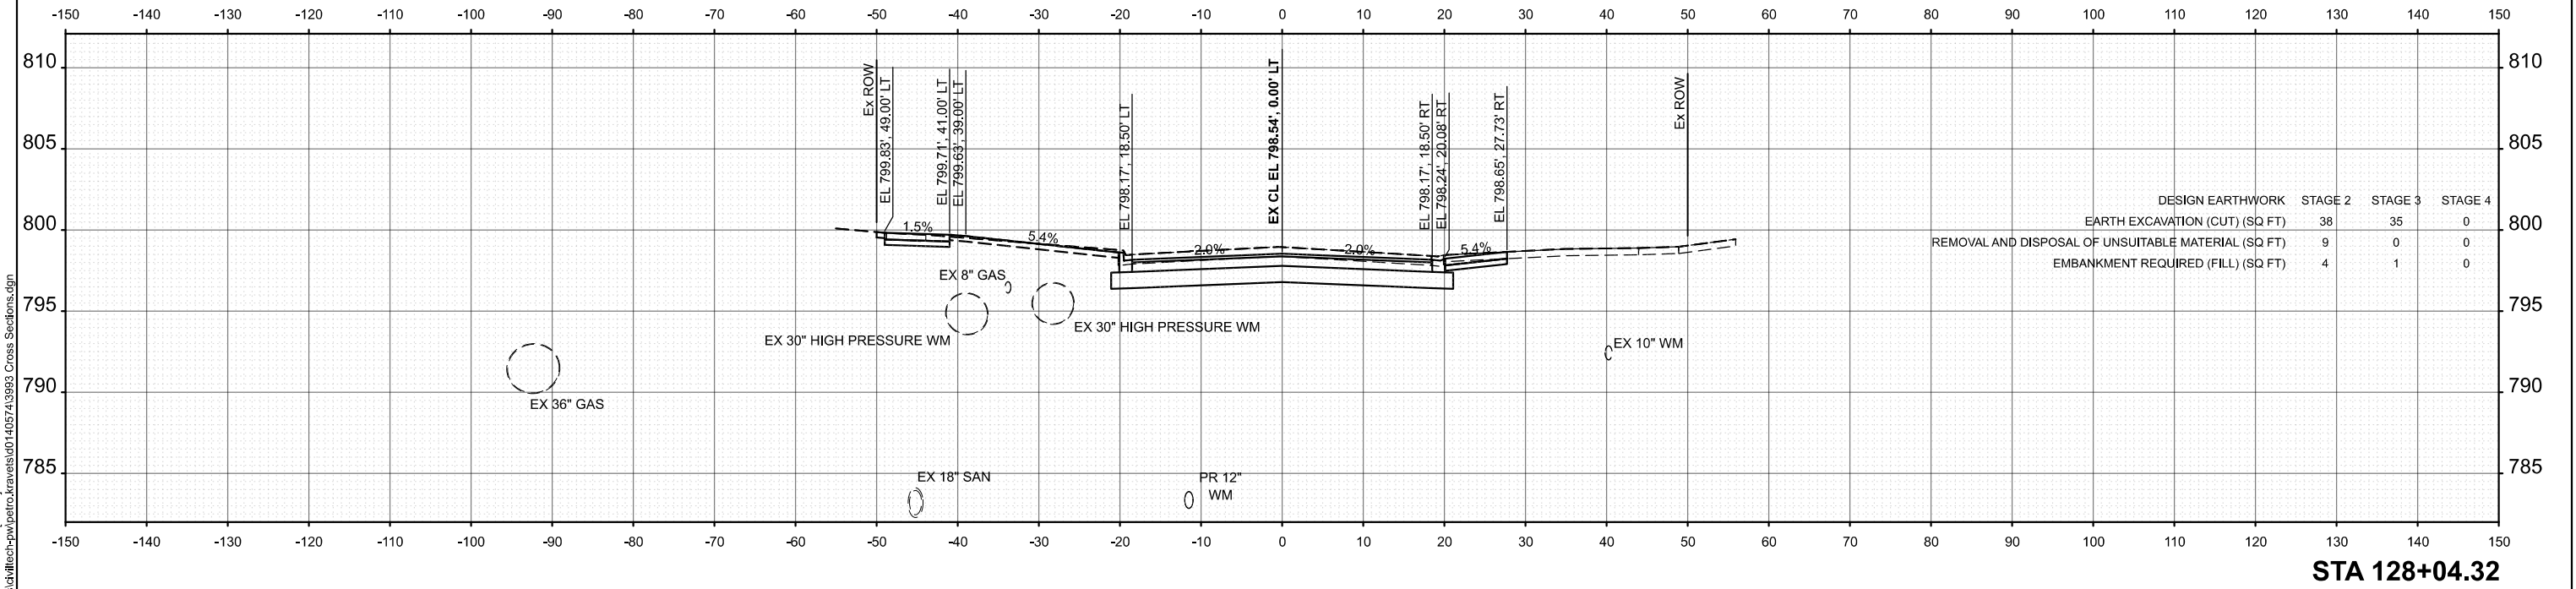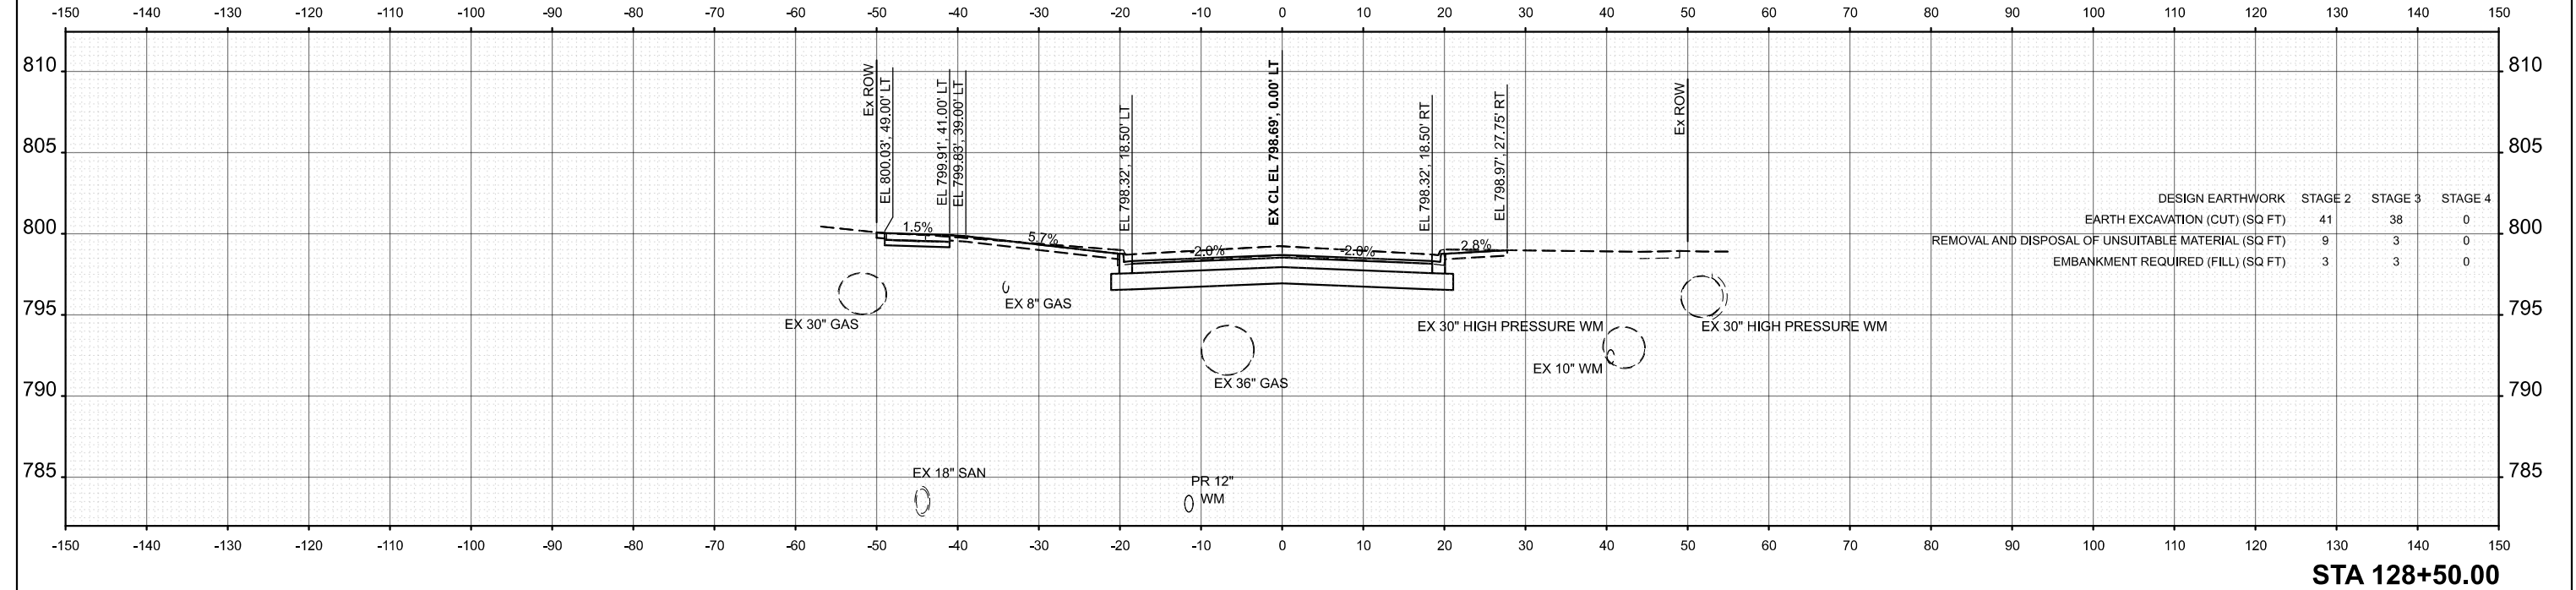

USER NAME = pk	DESIGNED - AMP	REVISED -
	DRAWN - AMP	REVISED -
	CHECKED - PK	REVISED -
	DATE - 12/12/2025	REVISED -



STATE OF ILLINOIS
DEPARTMENT OF TRANSPORTATION

BRAINTREE DRIVE
CROSS SECTIONS

SCALE: 1"=10' SHEET 48 OF 101 SHEETS STA. TO STA.

MUN RTE.	SECTION	COUNTY	TOTAL SHEETS	SHEET NO.
4029	23-00146-00-PV	COOK	315	253
CONTRACT NO. 61M26				
ILLINOIS FED. AID PROJECT				

MODEL: Braintree - 129+81.39 [Sheet]
FILE NAME: c:\bms\dwg\tech-pw\p129r\140574\3983 Cross Sections.dgn

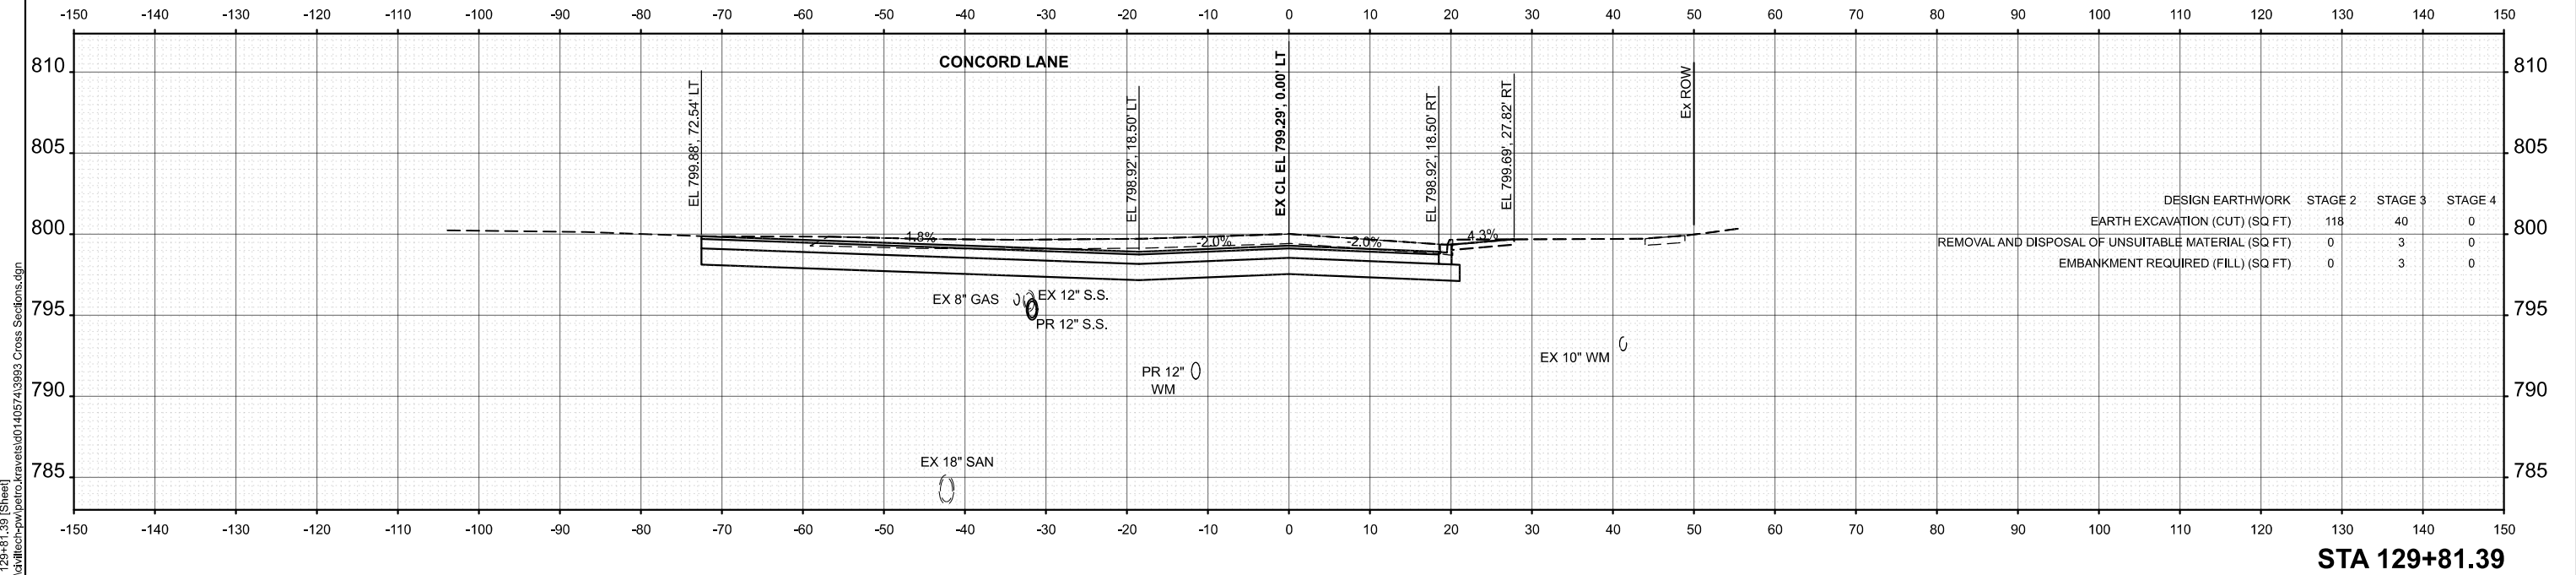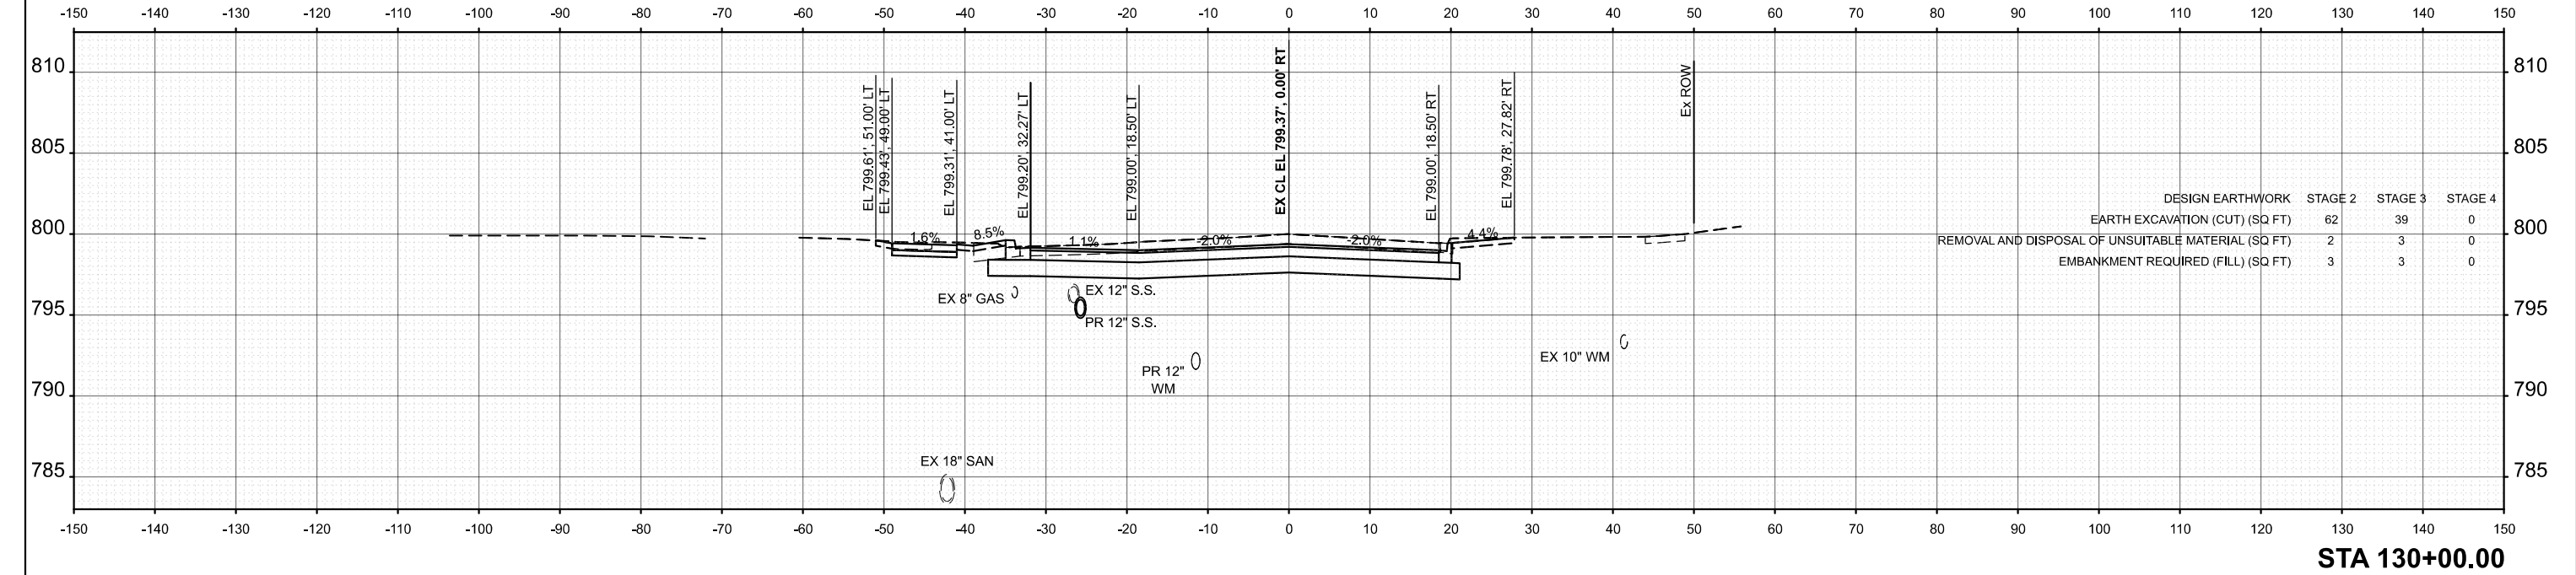

	USER NAME = pk	DESIGNED - AMP	REVISED -
		DRAWN - AMP	REVISED -
		CHECKED - PK	REVISED -
	PLOT DATE = 12/15/2025	DATE - 12/12/2025	REVISED -



STATE OF ILLINOIS
DEPARTMENT OF TRANSPORTATION

BRAINTREE DRIVE
CROSS SECTIONS

SCALE: 1"=10' SHEET 50 OF 101 SHEETS STA. TO STA.

MUN RTE.	SECTION	COUNTY	TOTAL SHEETS	SHEET NO.
4029	23-00146-00-PV	COOK	315	255
CONTRACT NO. 61M26				
		ILLINOIS	FED. AID PROJECT	

MODEL: Braintree - 130+45.58 [Sheet]
FILE NAME: c:\bms\dwg\tech-pw\pstrc\kravets\0140574\3983 Cross Sections.dgn

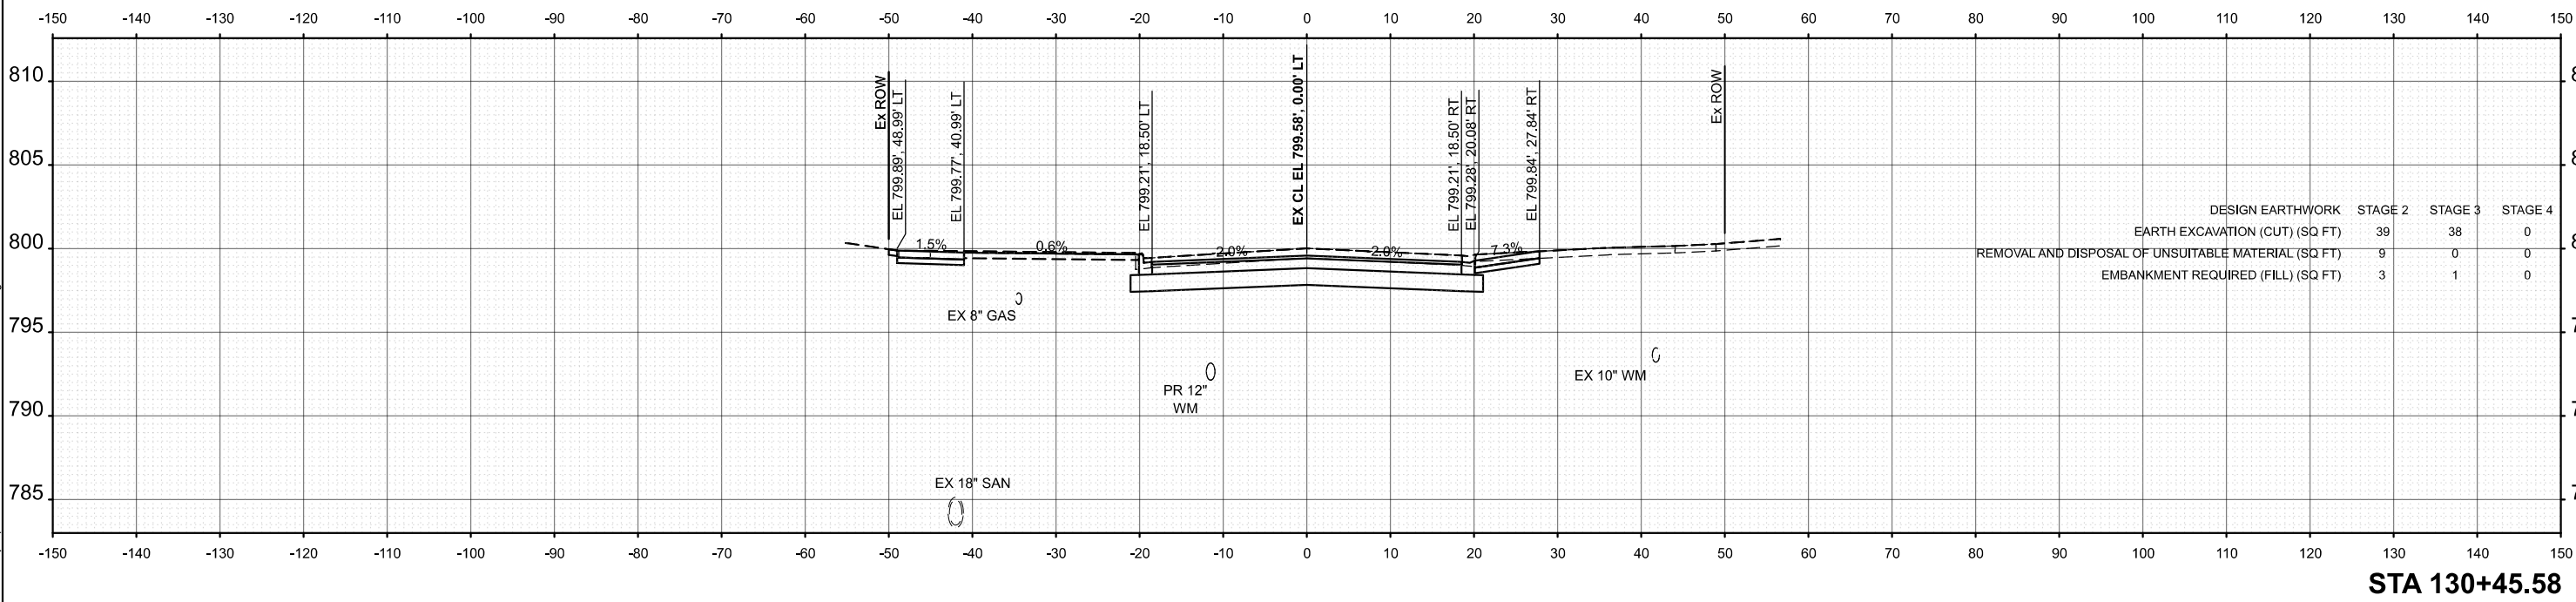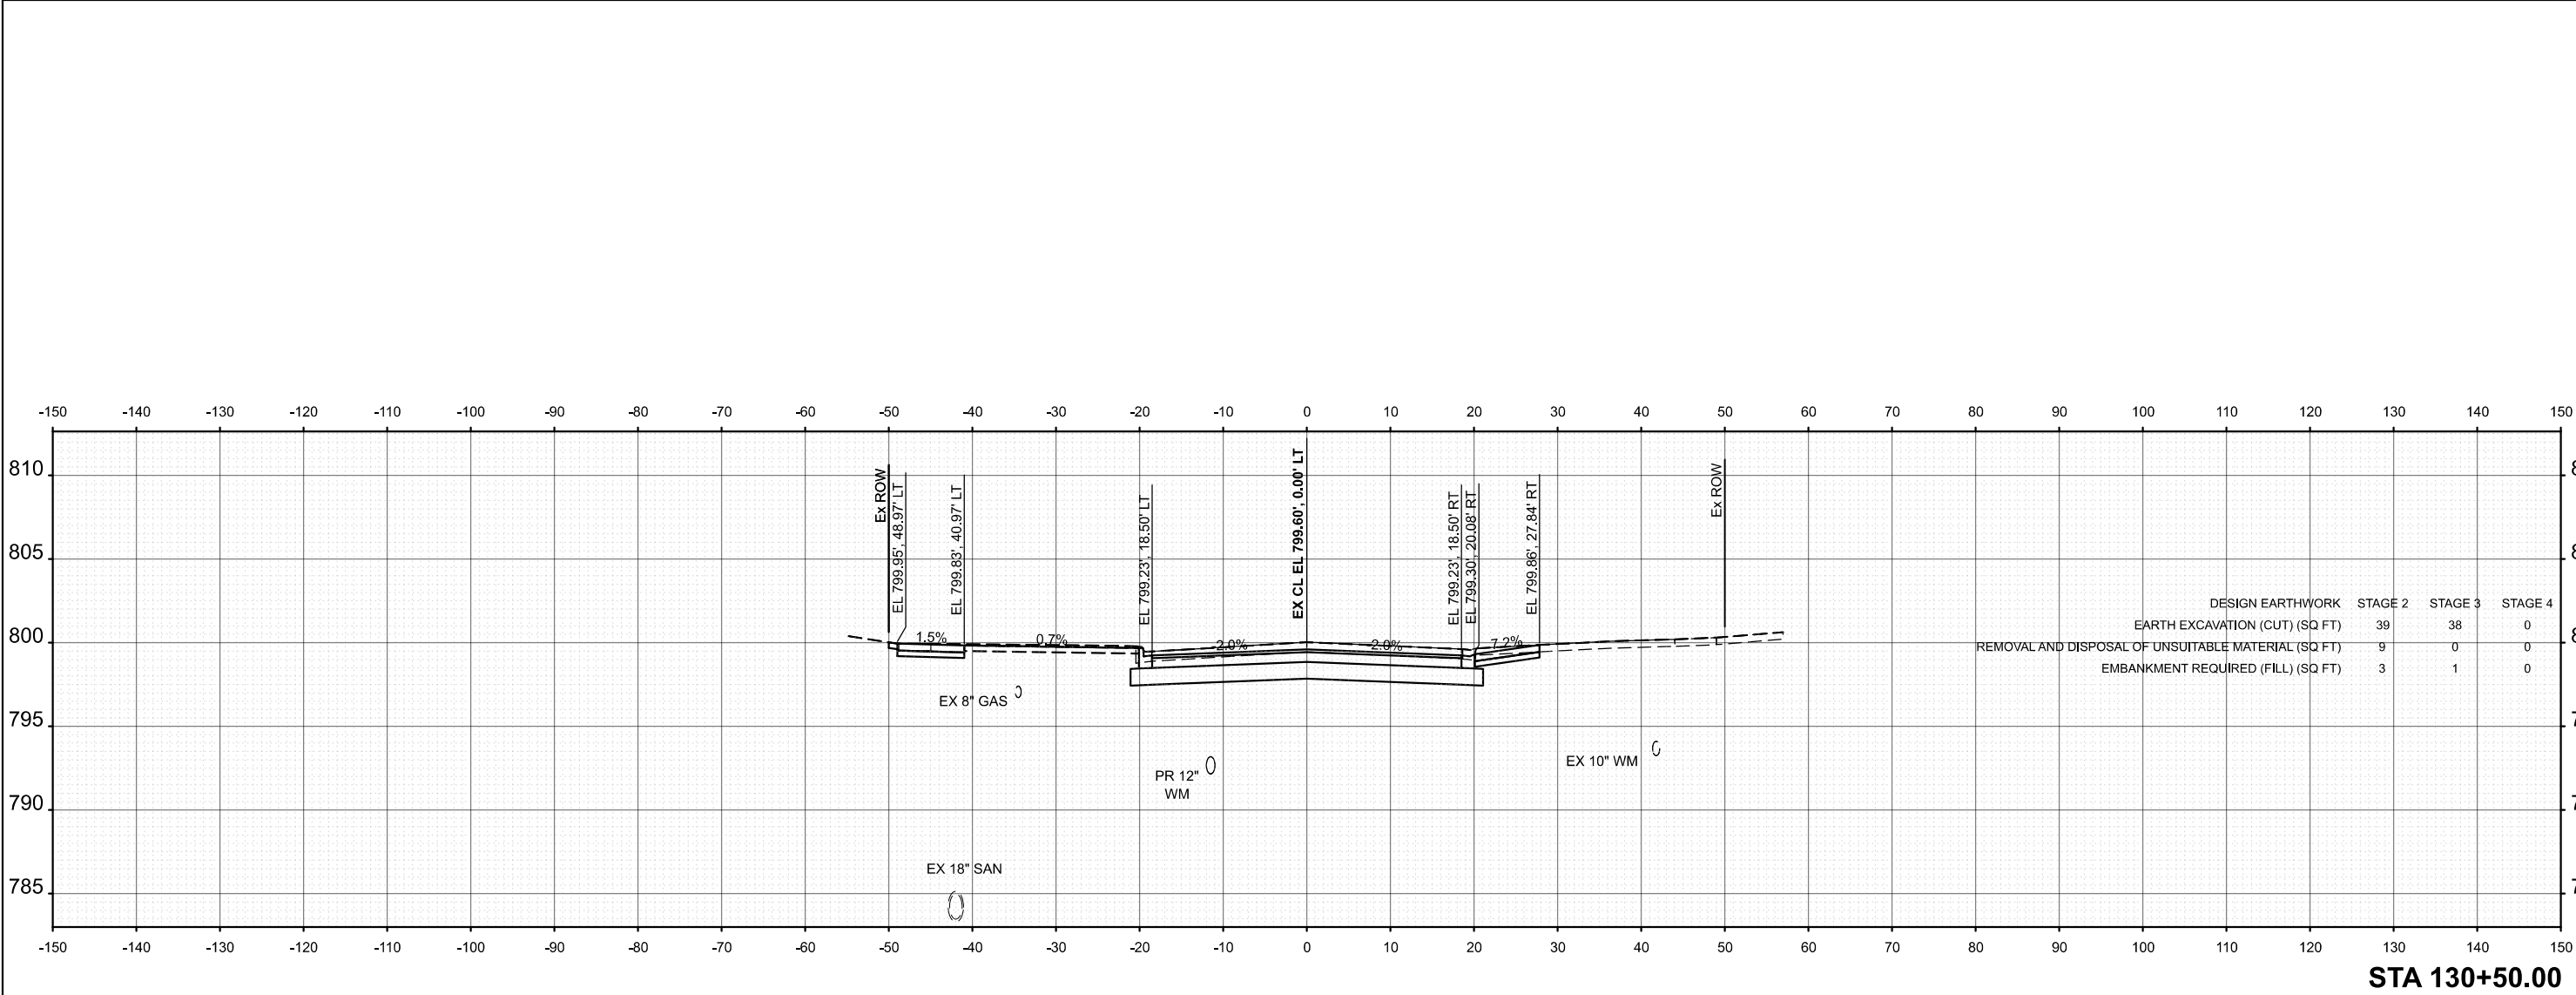

USER NAME = pk	DESIGNED - AMP	REVISED -
	DRAWN - AMP	REVISED -
	CHECKED - PK	REVISED -
	DATE - 12/12/2025	REVISED -
PLOT DATE = 12/15/2025	DATE - 12/12/2025	REVISED -



STATE OF ILLINOIS
DEPARTMENT OF TRANSPORTATION

BRAINTREE DRIVE
CROSS SECTIONS

SCALE: 1"=10' SHEET 51 OF 101 SHEETS STA. TO STA.

MUN RTE.	SECTION	COUNTY	TOTAL SHEETS	SHEET NO.
4029	23-00146-00-PV	COOK	315	256
CONTRACT NO. 61M26				
ILLINOIS FED. AID PROJECT				

MODEL: Braintree - 130+96.02 [Sheet]
FILE NAME: c:\bms\dwg\hch-pw\pstrc\kravets\dd140574\3983 Cross Sections.dgn

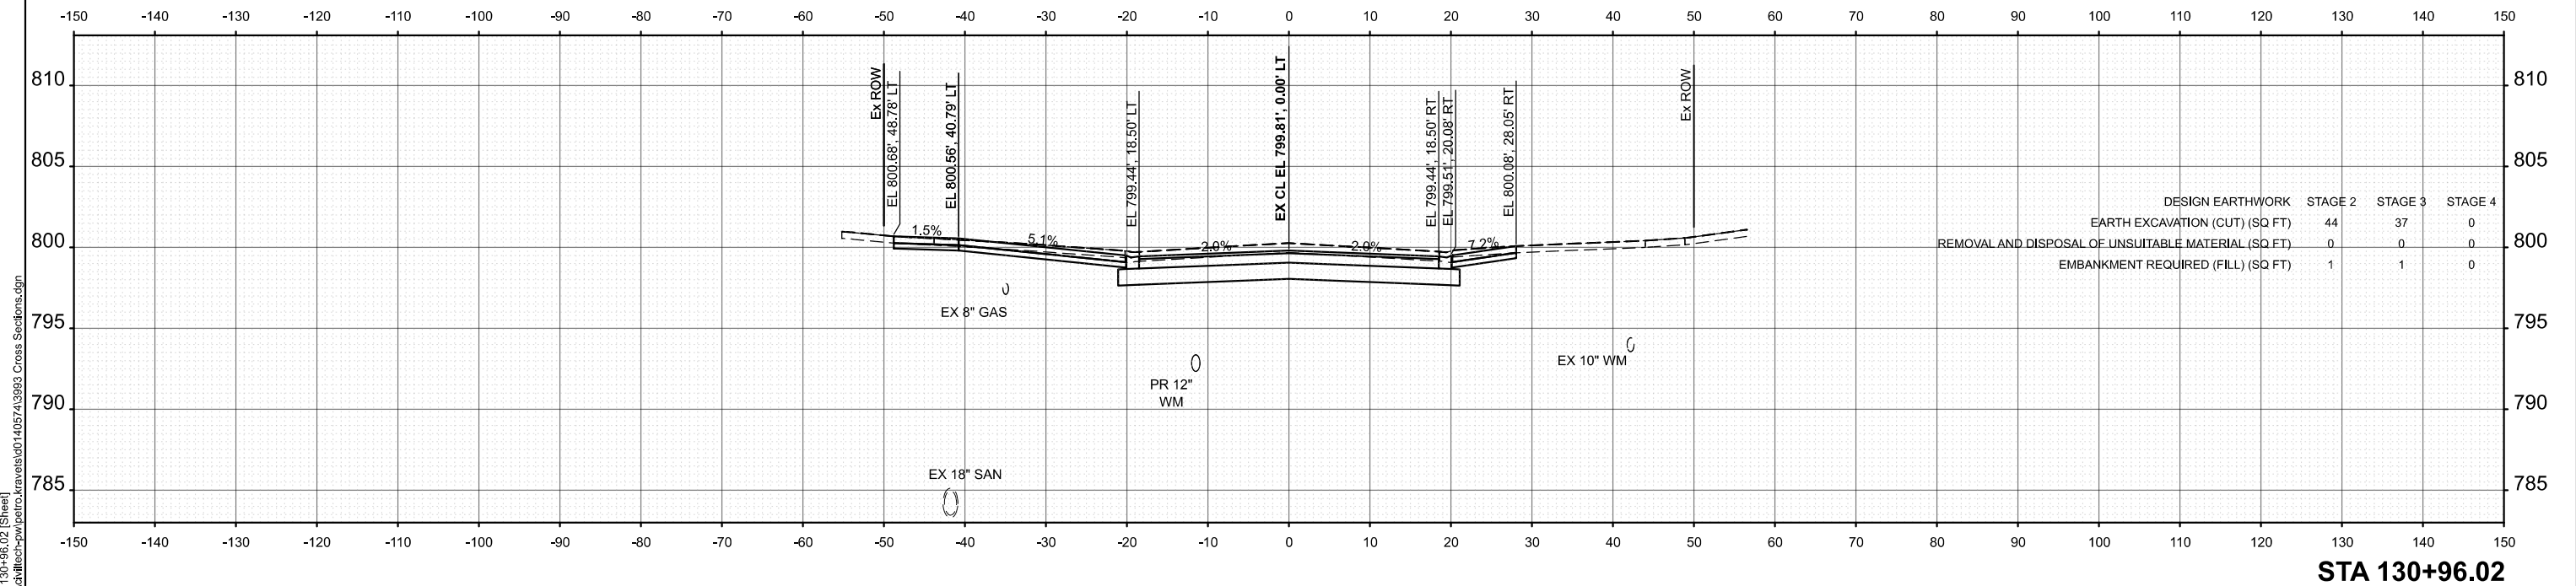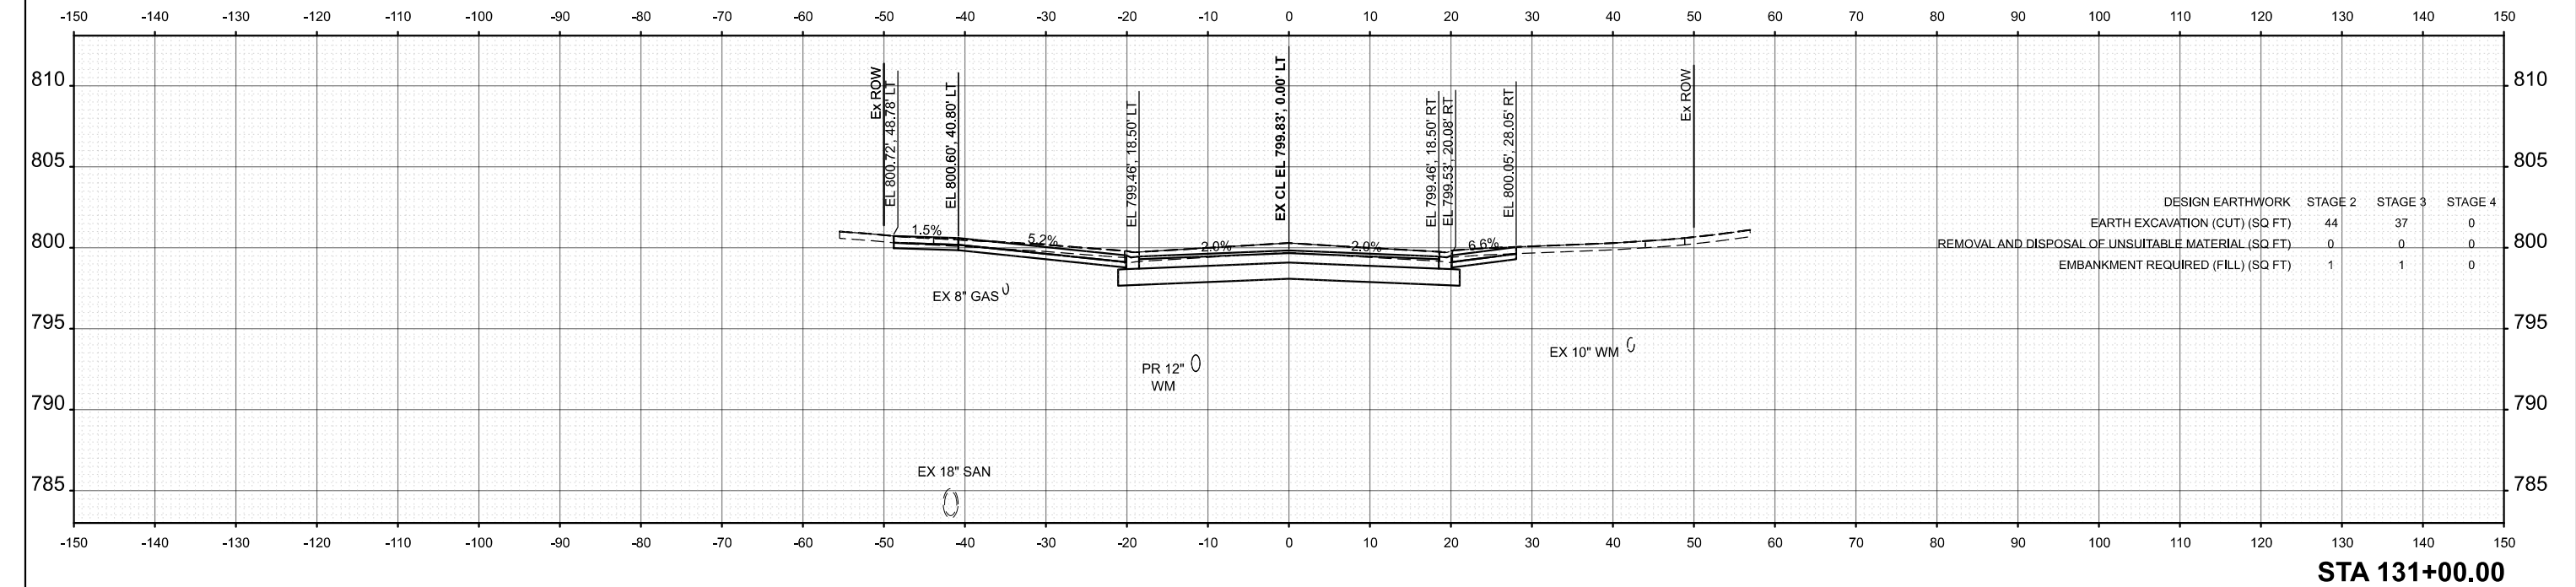

USER NAME = pk	DESIGNED - AMP	REVISED -
	DRAWN - AMP	REVISED -
	CHECKED - PK	REVISED -
	DATE - 12/12/2025	REVISED -



STATE OF ILLINOIS
DEPARTMENT OF TRANSPORTATION

BRAINTREE DRIVE
CROSS SECTIONS

SCALE: 1"=10' SHEET 52 OF 101 SHEETS STA. TO STA.

MUN RTE.	SECTION	COUNTY	TOTAL SHEETS	SHEET NO.
4029	23-00146-00-PV	COOK	315	257
CONTRACT NO. 61M26				
ILLINOIS FED. AID PROJECT				

MODEL: Braintree - 131+04.11 (Sheet)
FILE NAME: c:\bms\dwg\tech-pw\pairo_kraves\dd140574\3993 Cross Sections.dgn

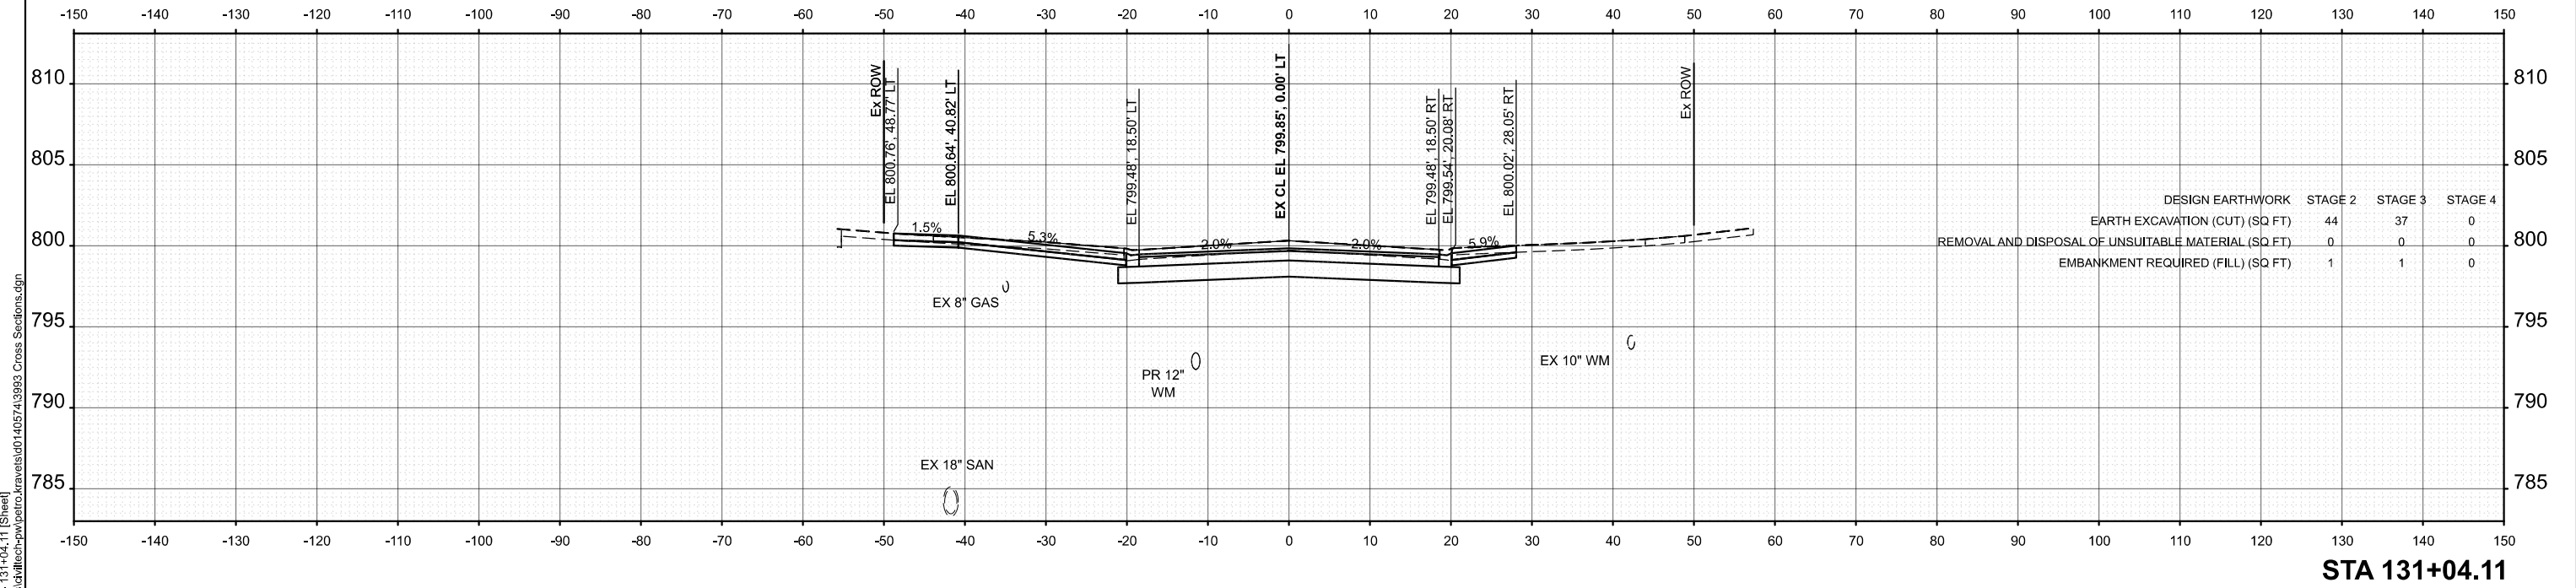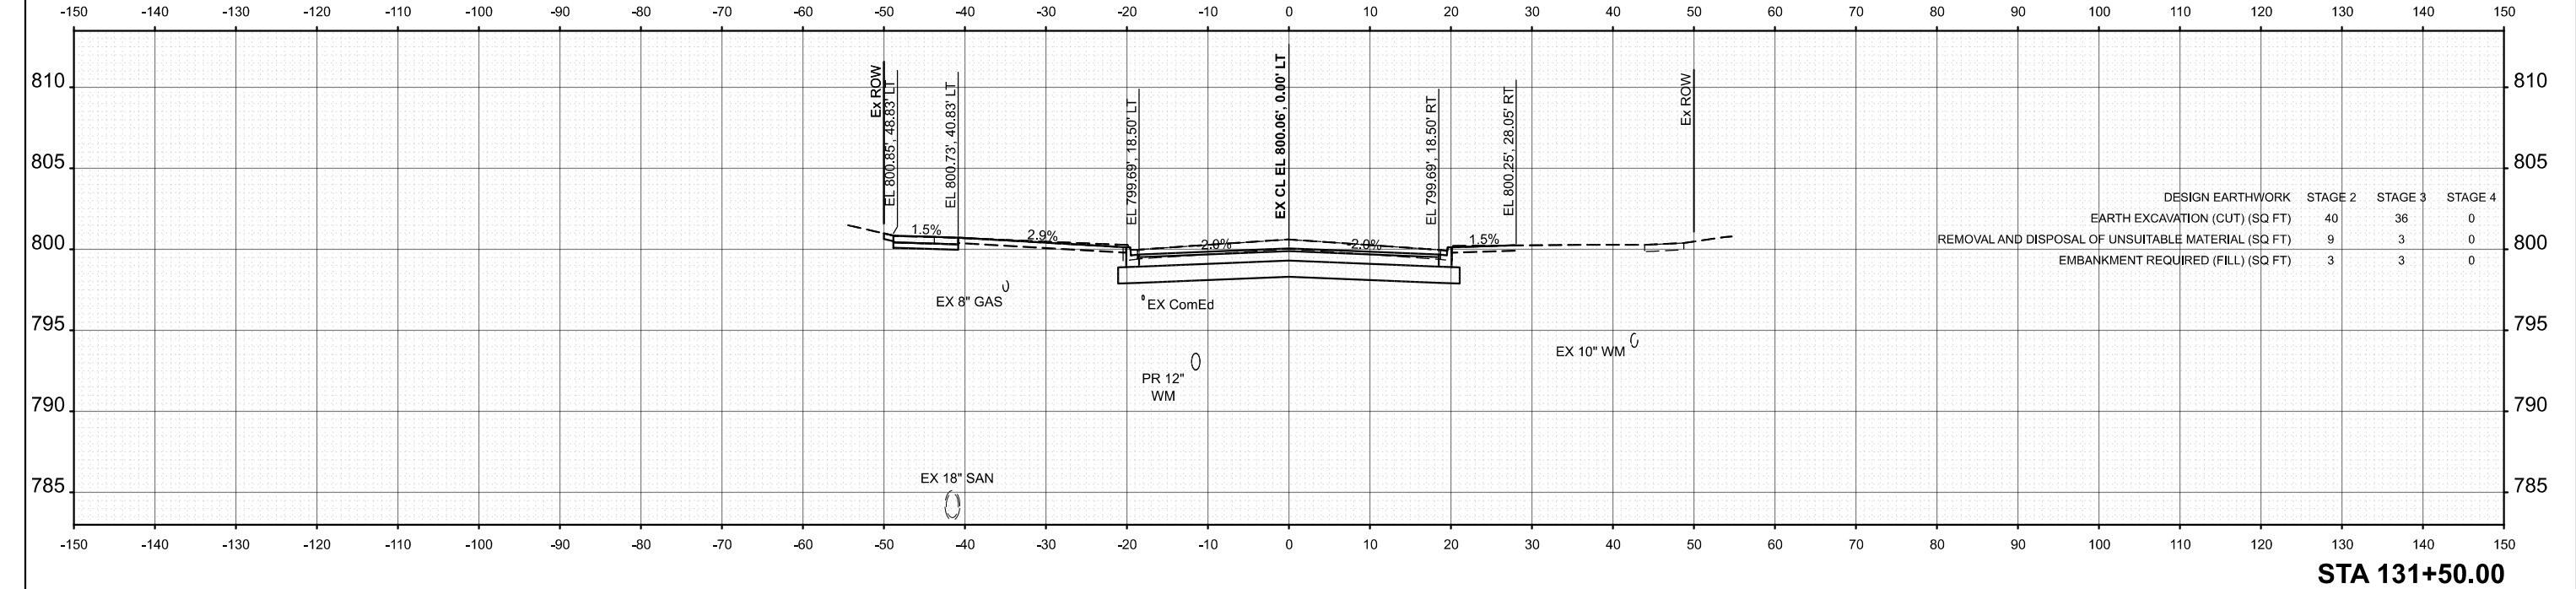

USER NAME = pk	DESIGNED - AMP	REVISED -
	DRAWN - AMP	REVISED -
	CHECKED - PK	REVISED -
	DATE - 12/12/2025	REVISED -


STATE OF ILLINOIS
DEPARTMENT OF TRANSPORTATION

BRAINTREE DRIVE
CROSS SECTIONS

SCALE: 1"=10' SHEET 53 OF 101 SHEETS STA. TO STA.

MUN RTE.	SECTION	COUNTY	TOTAL SHEETS	SHEET NO.
4029	23-00146-00-PV	COOK	315	258
CONTRACT NO. 61M26				
ILLINOIS FED. AID PROJECT				

MODEL: Braintree - 132+00.00 (Sheet)
FILE NAME: c:\bms\dwg\ch-pw\patro.kravets\0140574\3993 Cross Sections.dgn

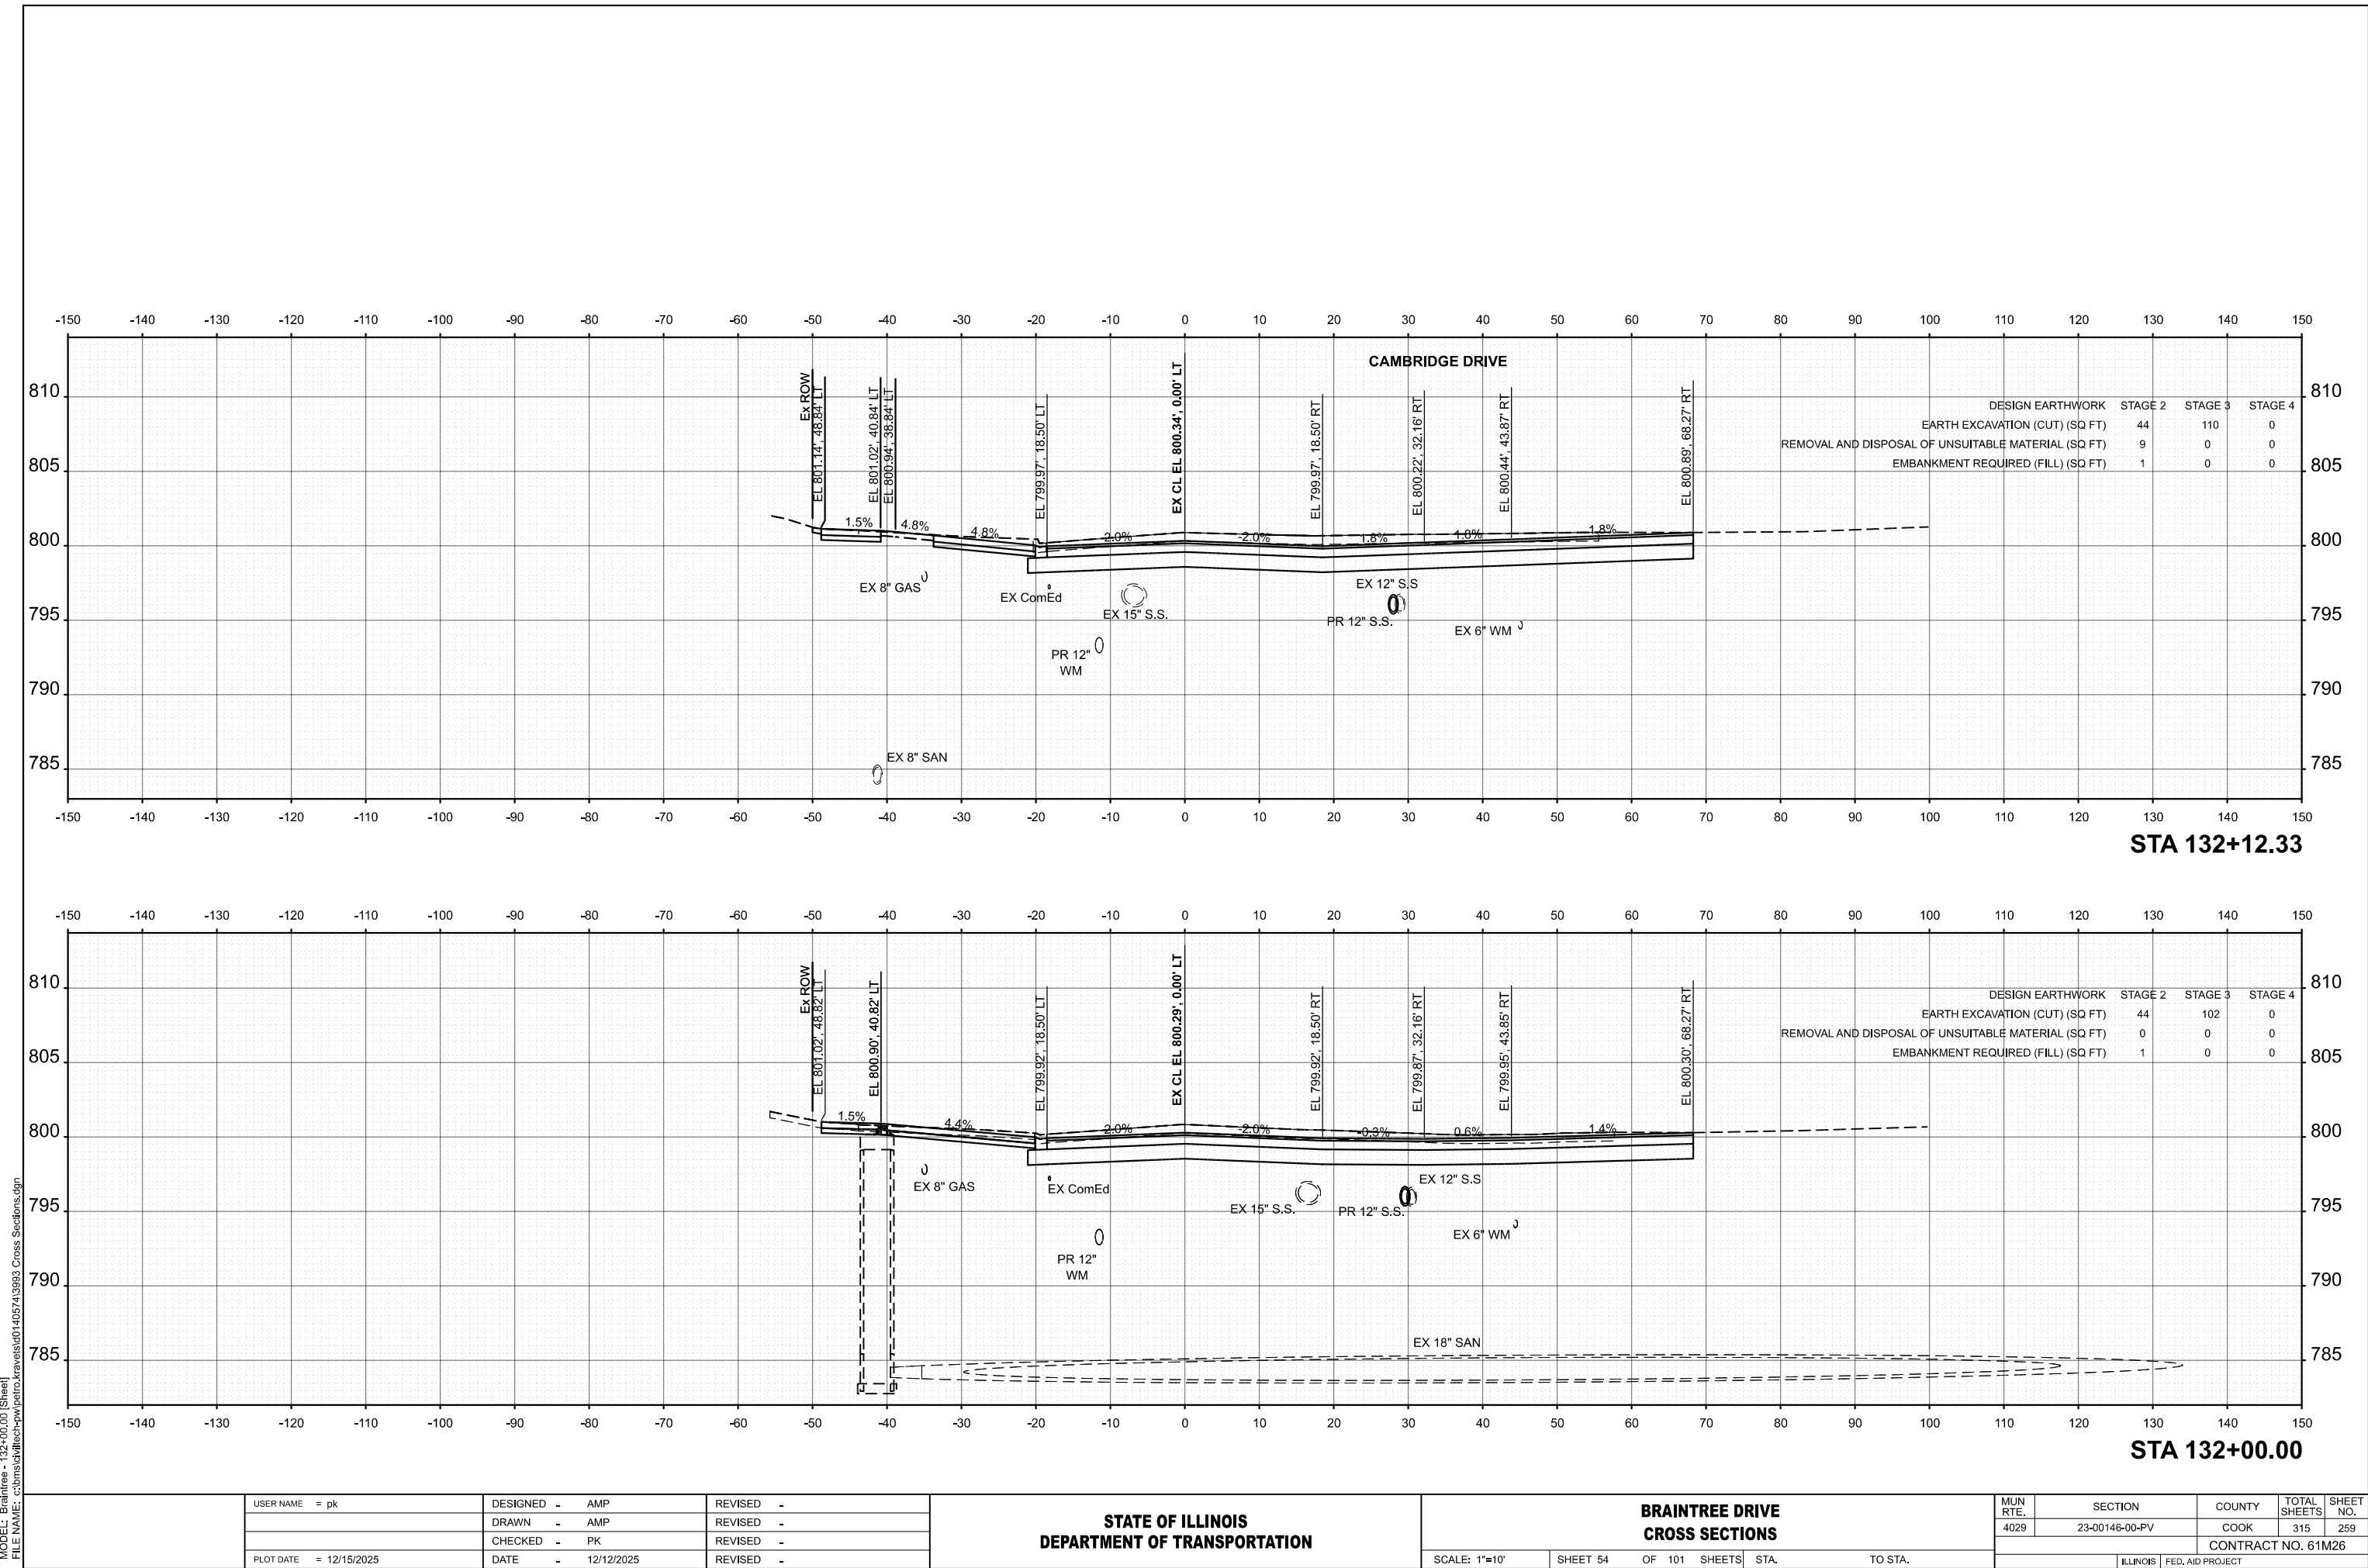

	USER NAME = pk	DESIGNED - AMP	REVISED -
		DRAWN - AMP	REVISED -
		CHECKED - PK	REVISED -
	PLOT DATE = 12/15/2025	DATE - 12/12/2025	REVISED -



STATE OF ILLINOIS
DEPARTMENT OF TRANSPORTATION

BRAINTREE DRIVE
CROSS SECTIONS

SCALE: 1"=10' SHEET 54 OF 101 SHEETS STA. TO STA.

MUN RTE.	SECTION	COUNTY	TOTAL SHEETS	SHEET NO.
4029	23-00146-00-PV	COOK	315	259
CONTRACT NO. 61M26				
		ILLINOIS	FED. AID PROJECT	

MODEL: Braintree - 132+50.00 [Sheet]
FILE NAME: c:\bms\dwg\hatch-p\p\bra_140574\3983 Cross Sections.dgn

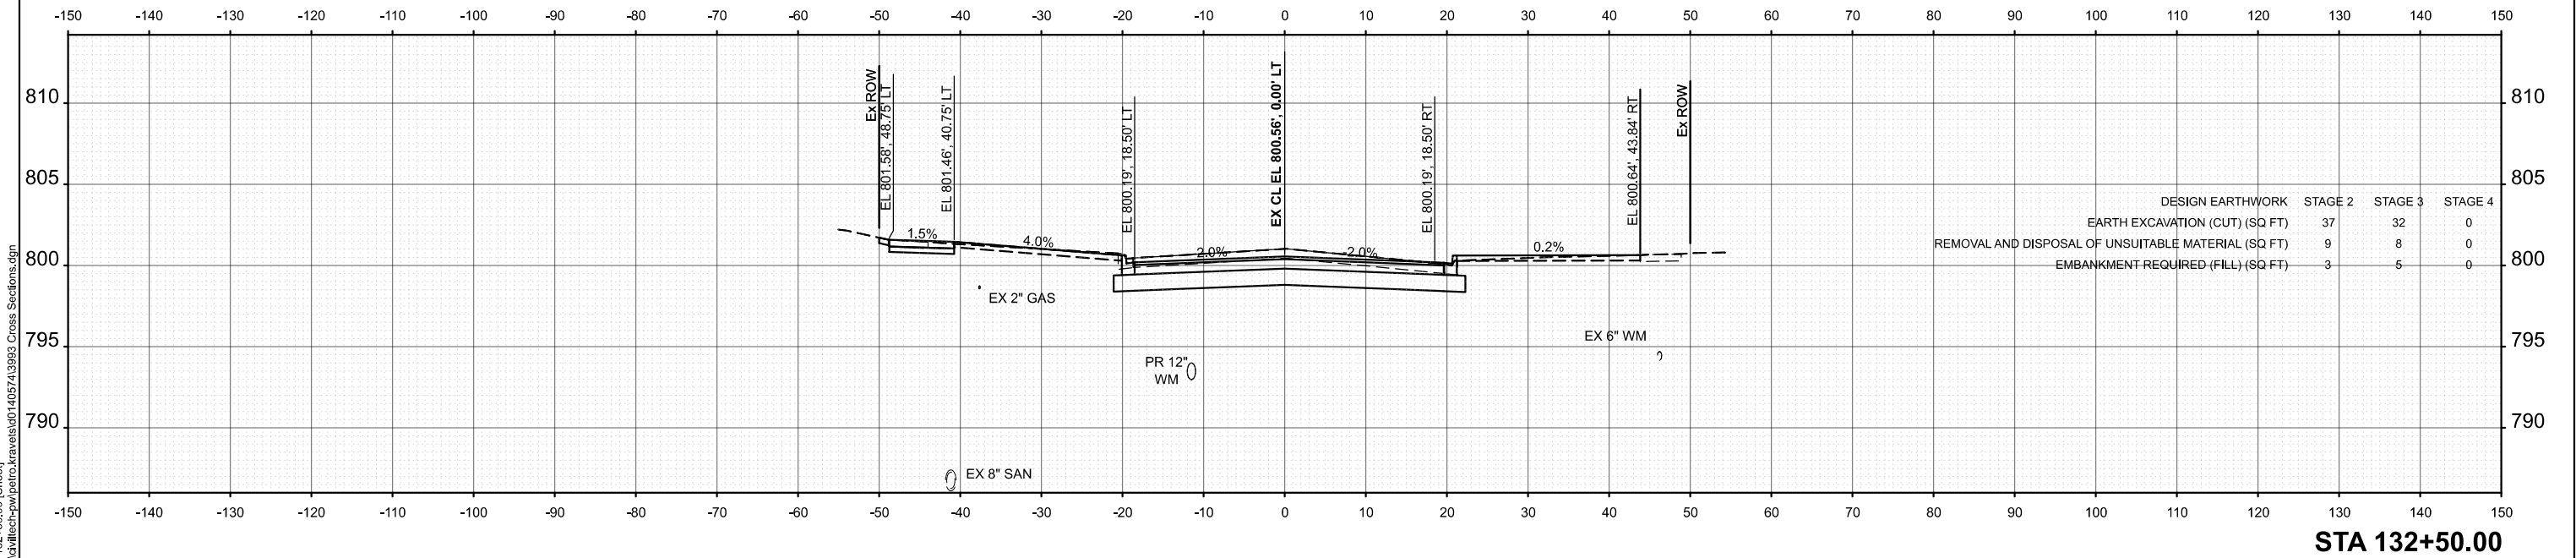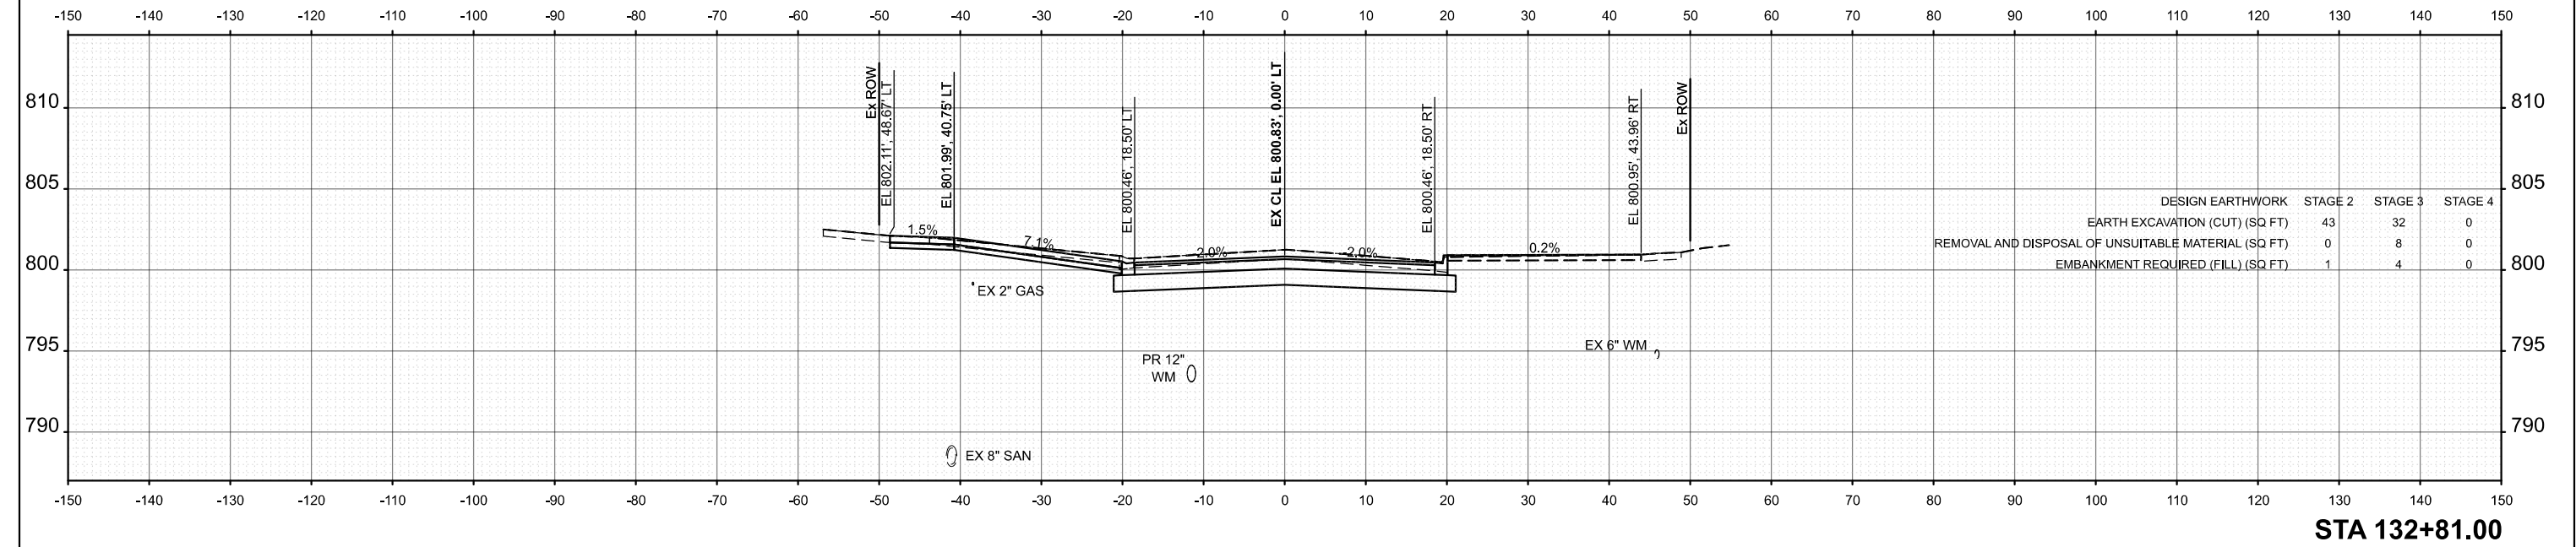



	USER NAME = pk	DESIGNED - AMP	REVISED -
		DRAWN - AMP	REVISED -
		CHECKED - PK	REVISED -
	PLOT DATE = 12/15/2025	DATE - 12/12/2025	REVISED -

STATE OF ILLINOIS
DEPARTMENT OF TRANSPORTATION

BRAINTREE DRIVE
CROSS SECTIONS

SCALE: 1"=10' SHEET 55 OF 101 SHEETS STA. TO STA.

MUN RTE.	SECTION	COUNTY	TOTAL SHEETS	SHEET NO.
4029	23-00146-00-PV	COOK	315	260
CONTRACT NO. 61M26				
ILLINOIS		FED. AID PROJECT		

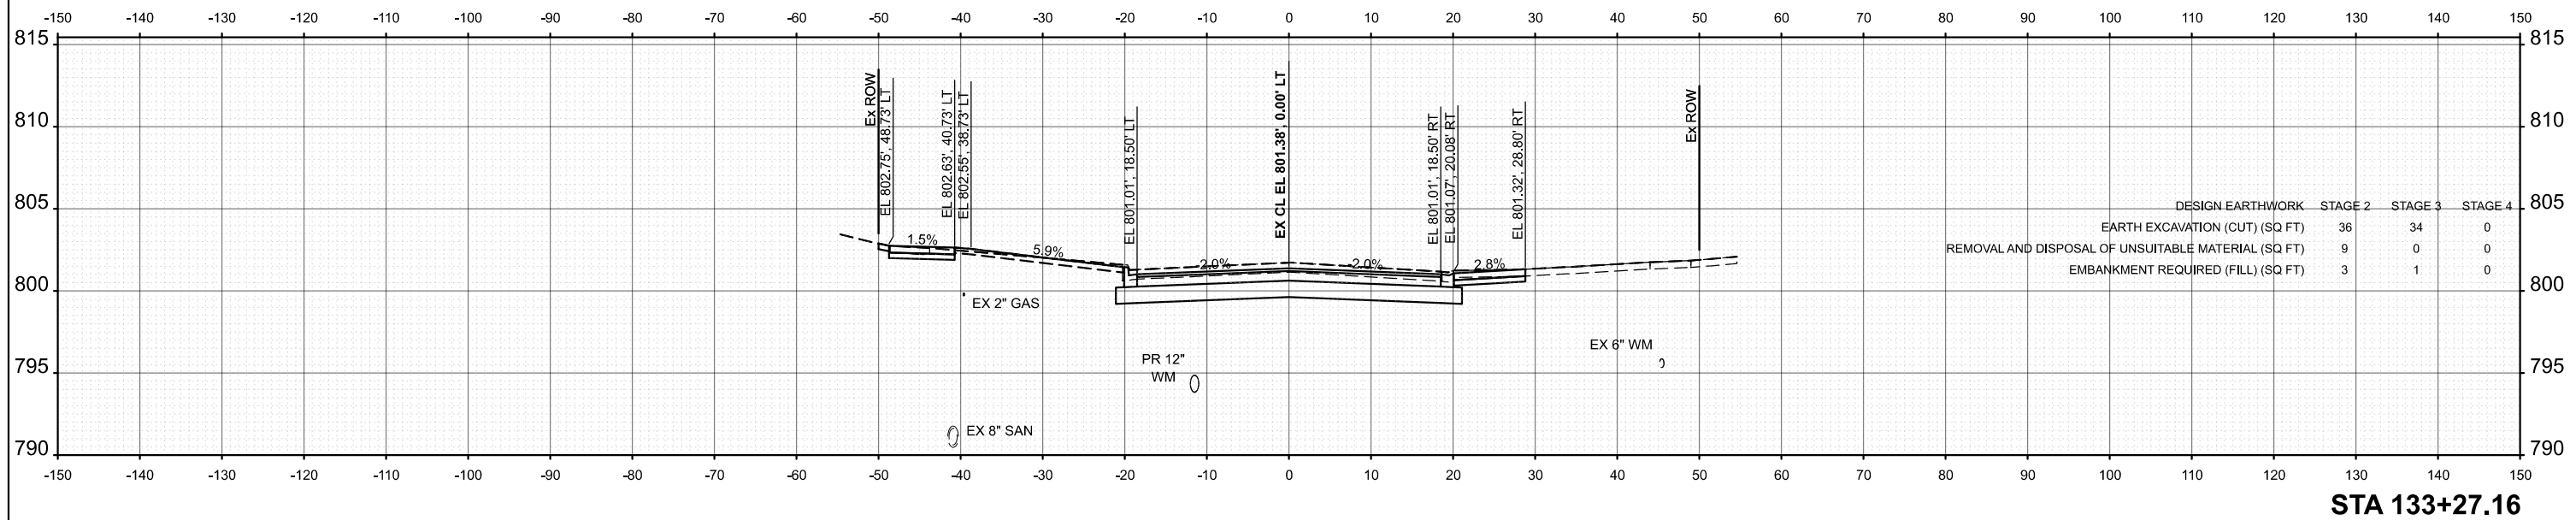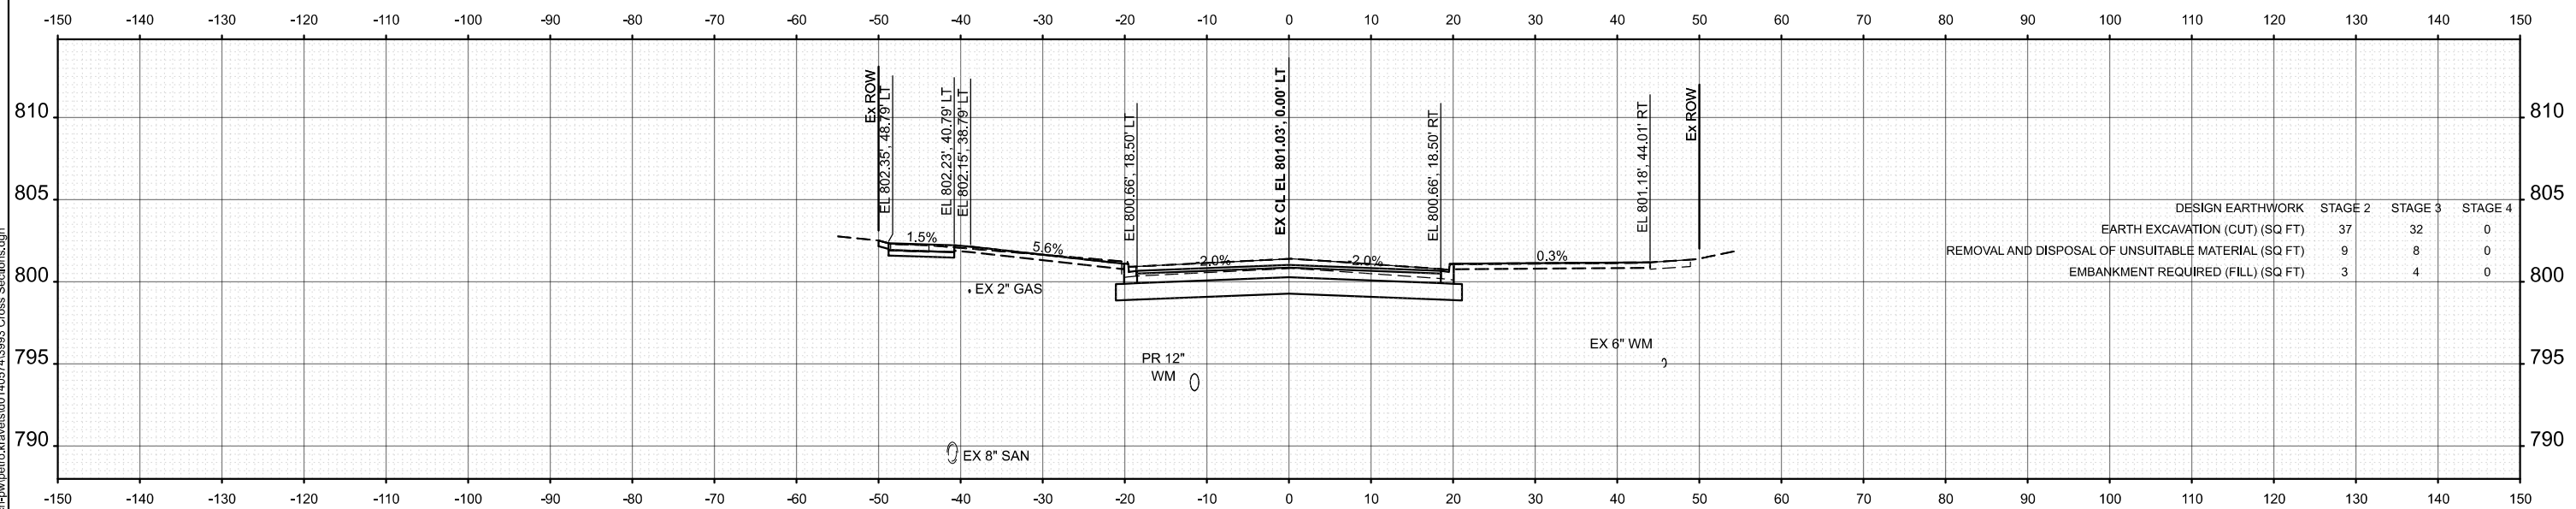**STA 133+27.16**

STA 133+00.00

USER NAME = pk	DESIGNED - AMP	REVISED -
	DRAWN - AMP	REVISED -
	CHECKED - PK	REVISED -
PLOT DATE = 12/15/2025	DATE - 12/12/2025	REVISED -


STATE OF ILLINOIS
DEPARTMENT OF TRANSPORTATION

BRAINTREE DRIVE CROSS SECTIONS


SCALE: 1"=10'	SHEET 56	OF 101 SHEETS	STA.	TO STA.
---------------	----------	---------------	------	---------

MUN RTE.	SECTION	COUNTY	TOTAL SHEETS	SHEET NO.
4029	23-00146-00-PV	COOK	315	261
		CONTRACT NO. 61M26		
ILLINOIS		FED. AID PROJECT		

MODEL: Braintree - 133+50.00 [Sheet]
FILE NAME: c:\bms\dwg\hch-pw\astro_kraves\dd140574\3983_Cross Sections.dgn

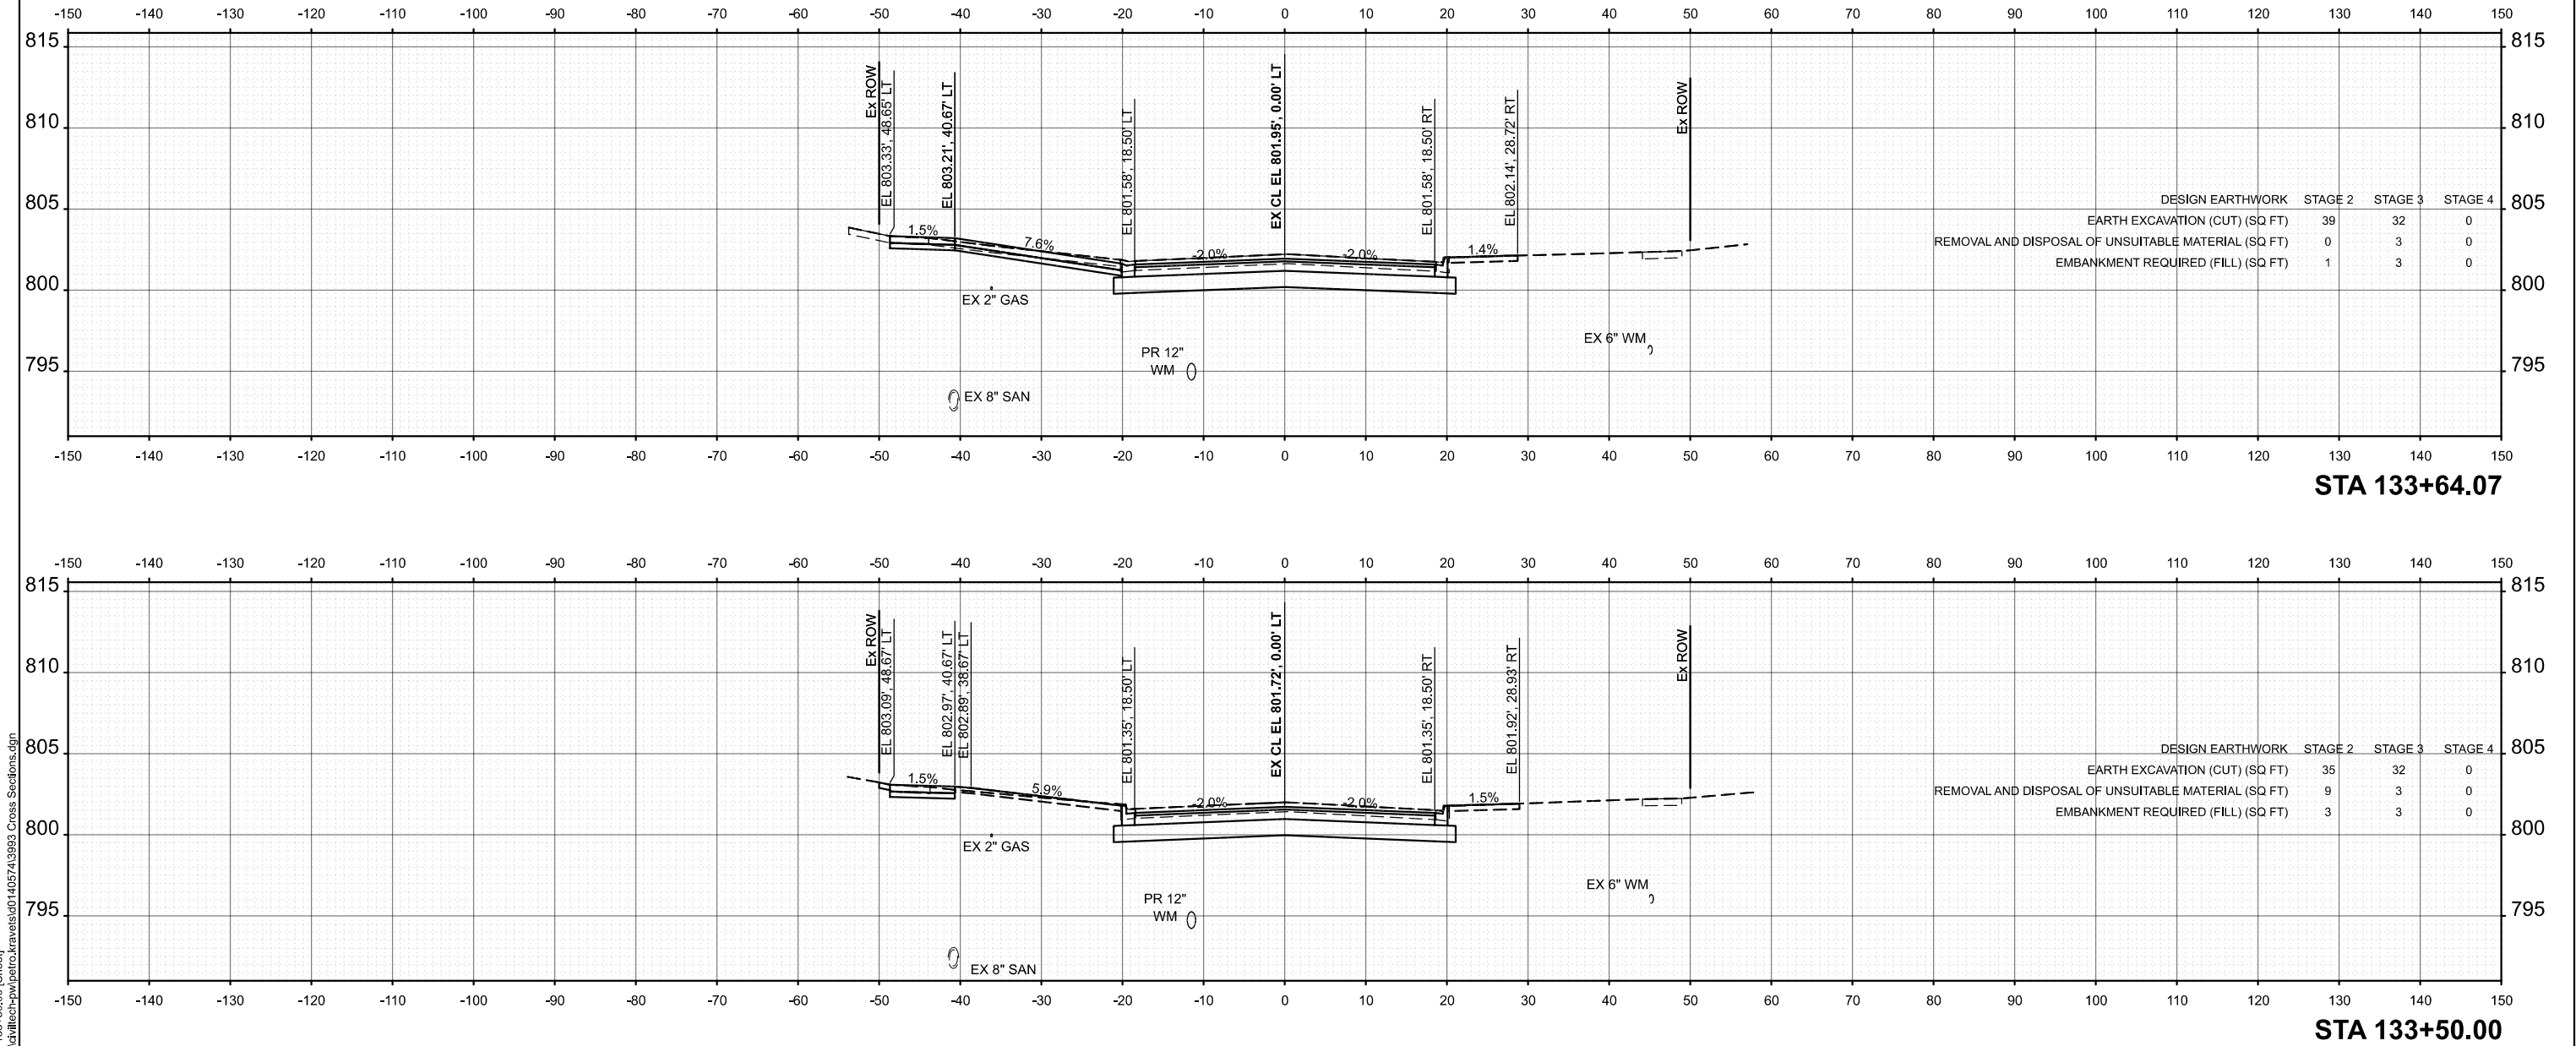

USER NAME = pk	DESIGNED - AMP	REVISED -	STATE OF ILLINOIS DEPARTMENT OF TRANSPORTATION	BRAINTREE DRIVE CROSS SECTIONS		MUN RTE.	SECTION	COUNTY	TOTAL SHEETS	SHEET NO.
	DRAWN - AMP	REVISED -				4029	23-00146-00-PV	COOK	315	262
	CHECKED - PK	REVISED -				CONTRACT NO. 61M26				
	PLOT DATE = 12/15/2025	DATE - 12/12/2025	REVISED -			ILLINOIS FED. AID PROJECT				
SCALE: 1"=10'		SHEET 57	OF 101 SHEETS	STA.	TO STA.					

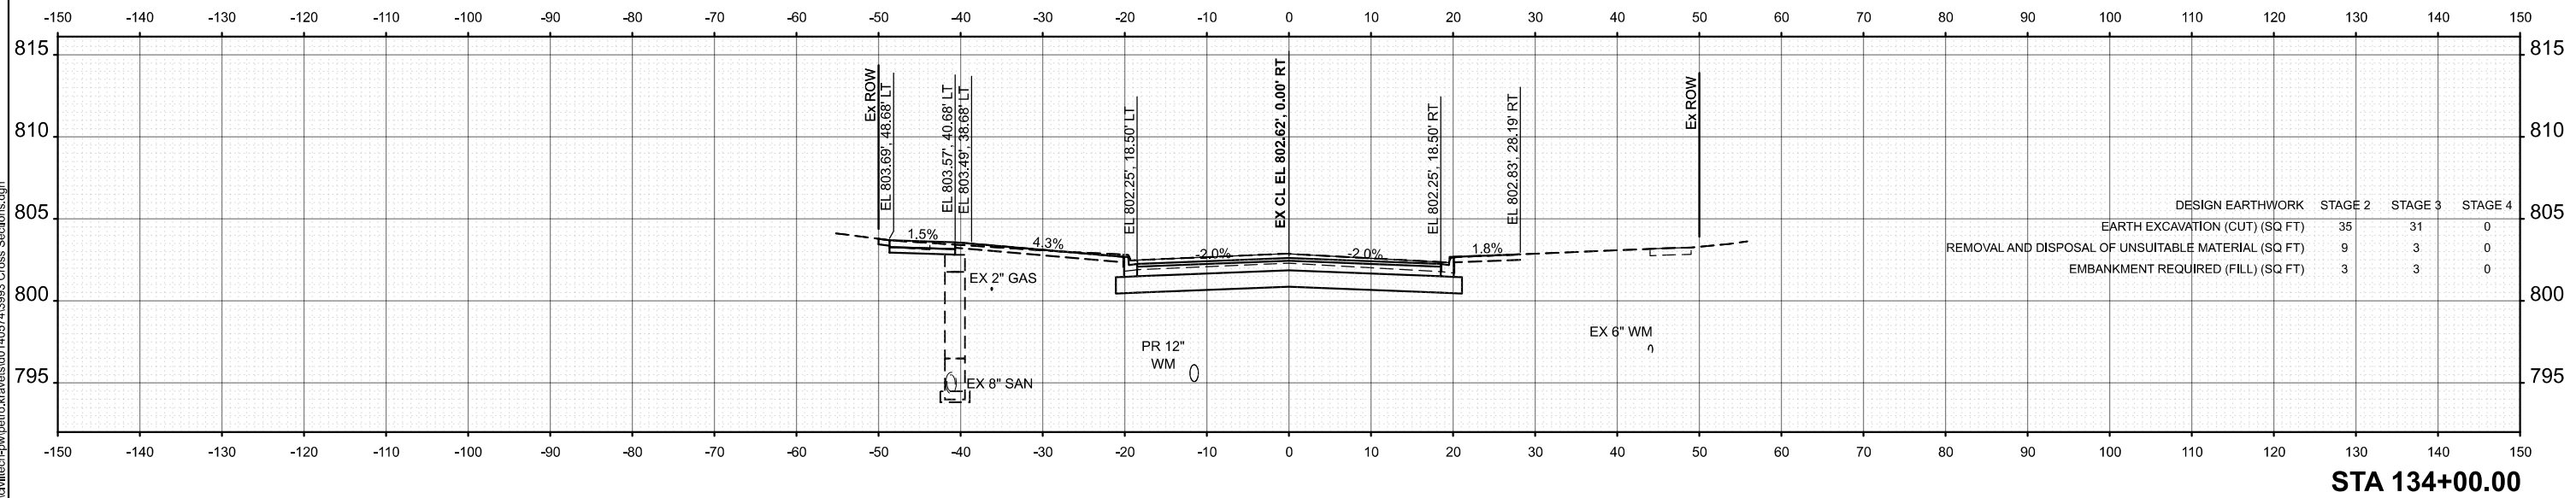

USER NAME = pk	DESIGNED - AMP	REVISED -
	DRAWN - AMP	REVISED -
	CHECKED - PK	REVISED -
PLOT DATE = 12/15/2025	DATE - 12/12/2025	REVISED -



STATE OF ILLINOIS
DEPARTMENT OF TRANSPORTATION

BRAINTREE DRIVE CROSS SECTIONS

MUN RTE.	SECTION	COUNTY	TOTAL SHEETS	SHEET NO.
4029	23-00146-00-PV	COOK	315	263
		CONTRACT NO. 61M26		
		ILLINOIS	FED. AID PROJECT	



MODEL: Braintree - 134+00.00 [Sheet]
FILE NAME: c:\bms\civil\tech-pw\petro.kravets\0140574\3993 Cross Sections.dgn

MODEL: Braintree - 134+38.98 (Sheet)
FILE NAME: c:\bms\dwg\tech-pw\astro_kravets\dd140574\3983 Cross Sections.dgn

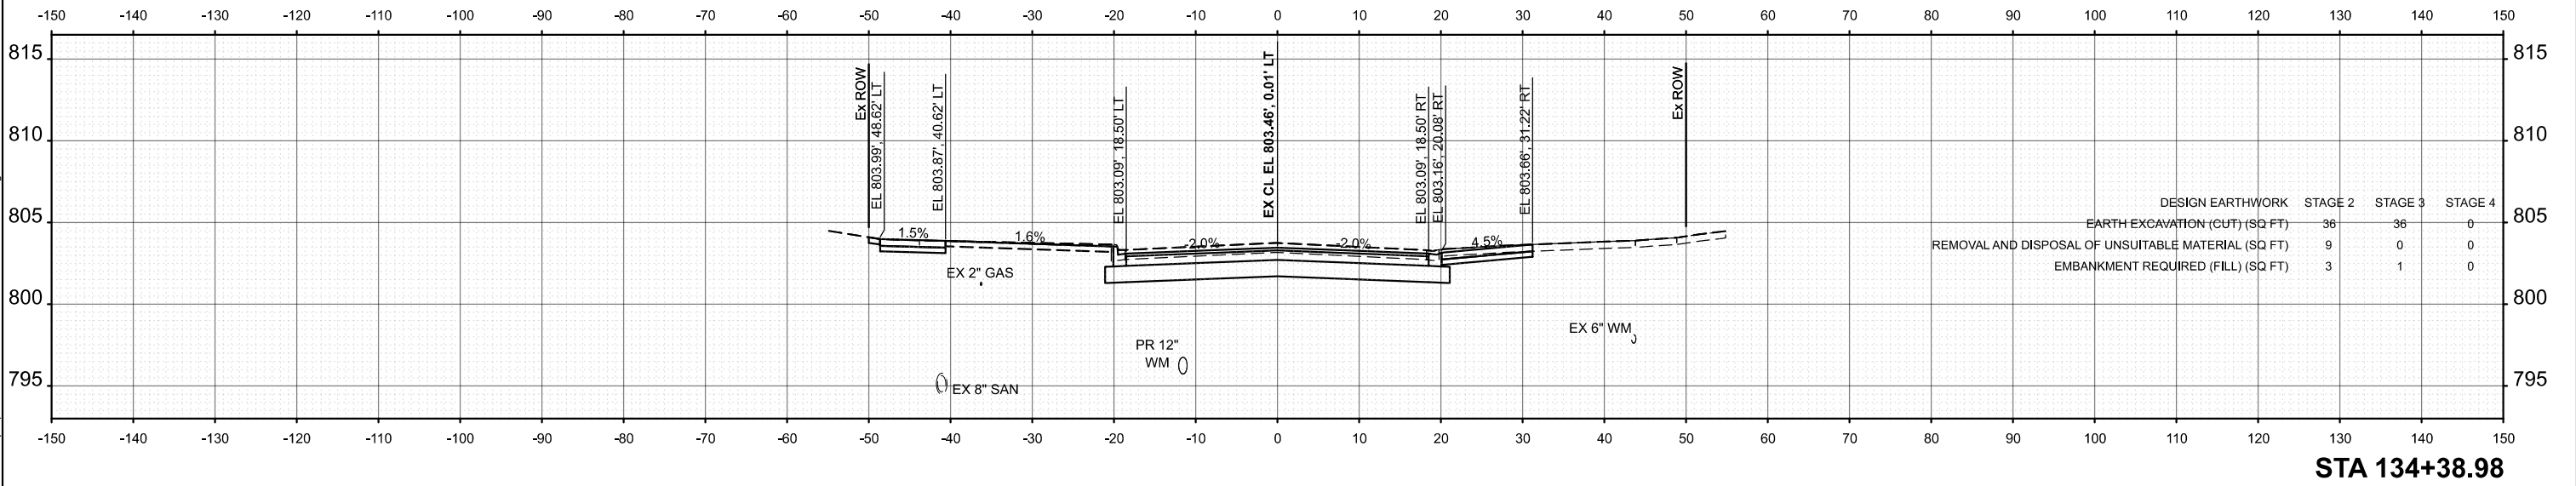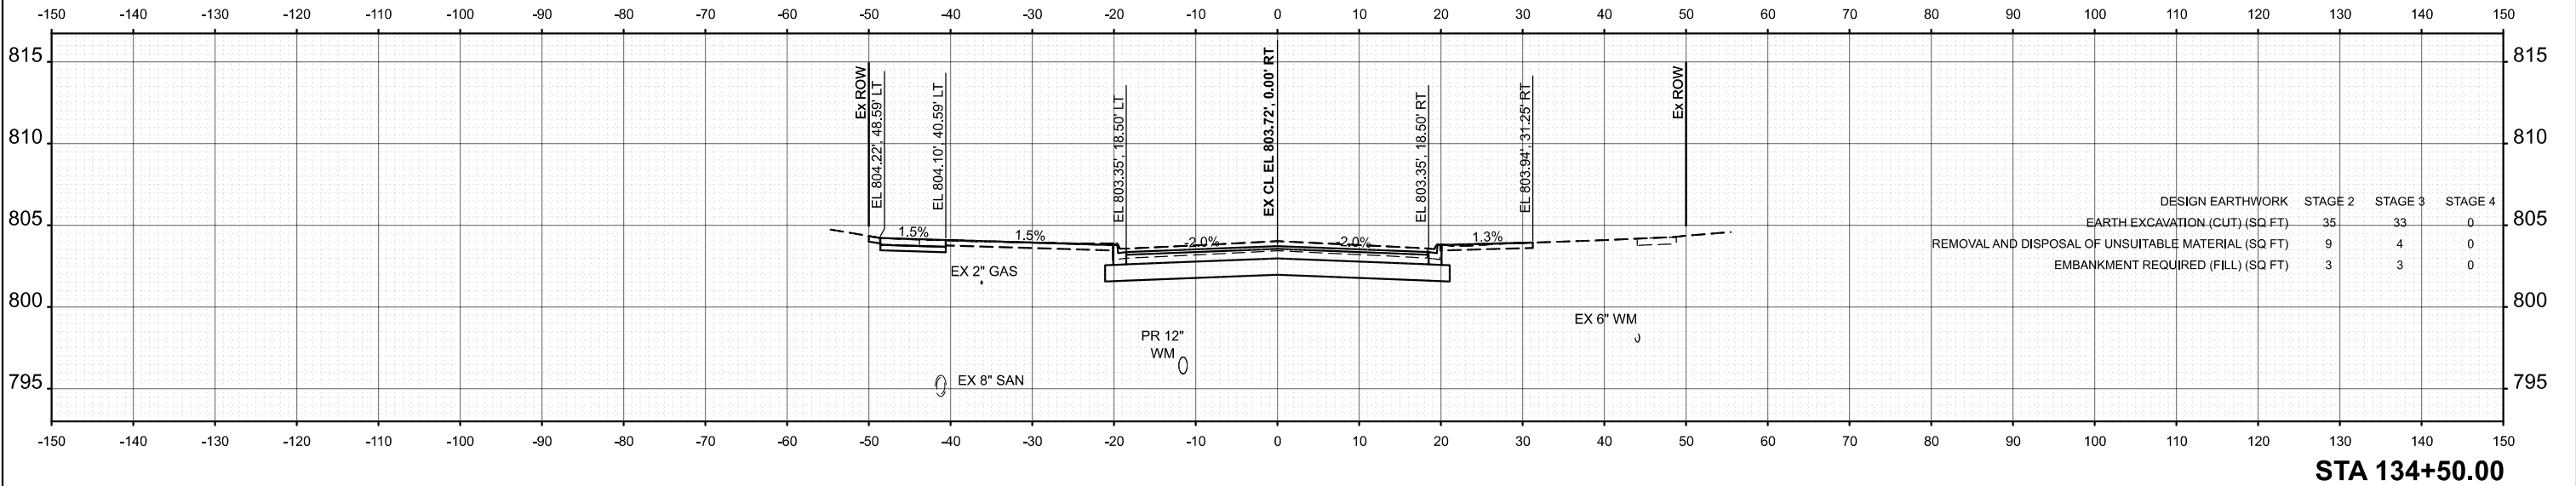



	USER NAME = pk	DESIGNED - AMP	REVISED -	STATE OF ILLINOIS DEPARTMENT OF TRANSPORTATION	BRAINTREE DRIVE CROSS SECTIONS		MUN RTE.	SECTION	COUNTY	TOTAL SHEETS	SHEET NO.
		DRAWN - AMP	REVISED -				4029	23-00146-00-PV	COOK	315	264
		CHECKED - PK	REVISED -				CONTRACT NO. 61M26				
	PLOT DATE = 12/15/2025	DATE - 12/12/2025	REVISED -				ILLINOIS FED. AID PROJECT				
SCALE: 1"=10'		SHEET 59 OF 101 SHEETS		STA.		TO STA.					

MODEL: Braintree - 134+62.18 (Sheet)
FILE NAME: c:\bms\dwg\tech-p\p\astro.kravets\dd140574\3993 Cross Sections.dgn

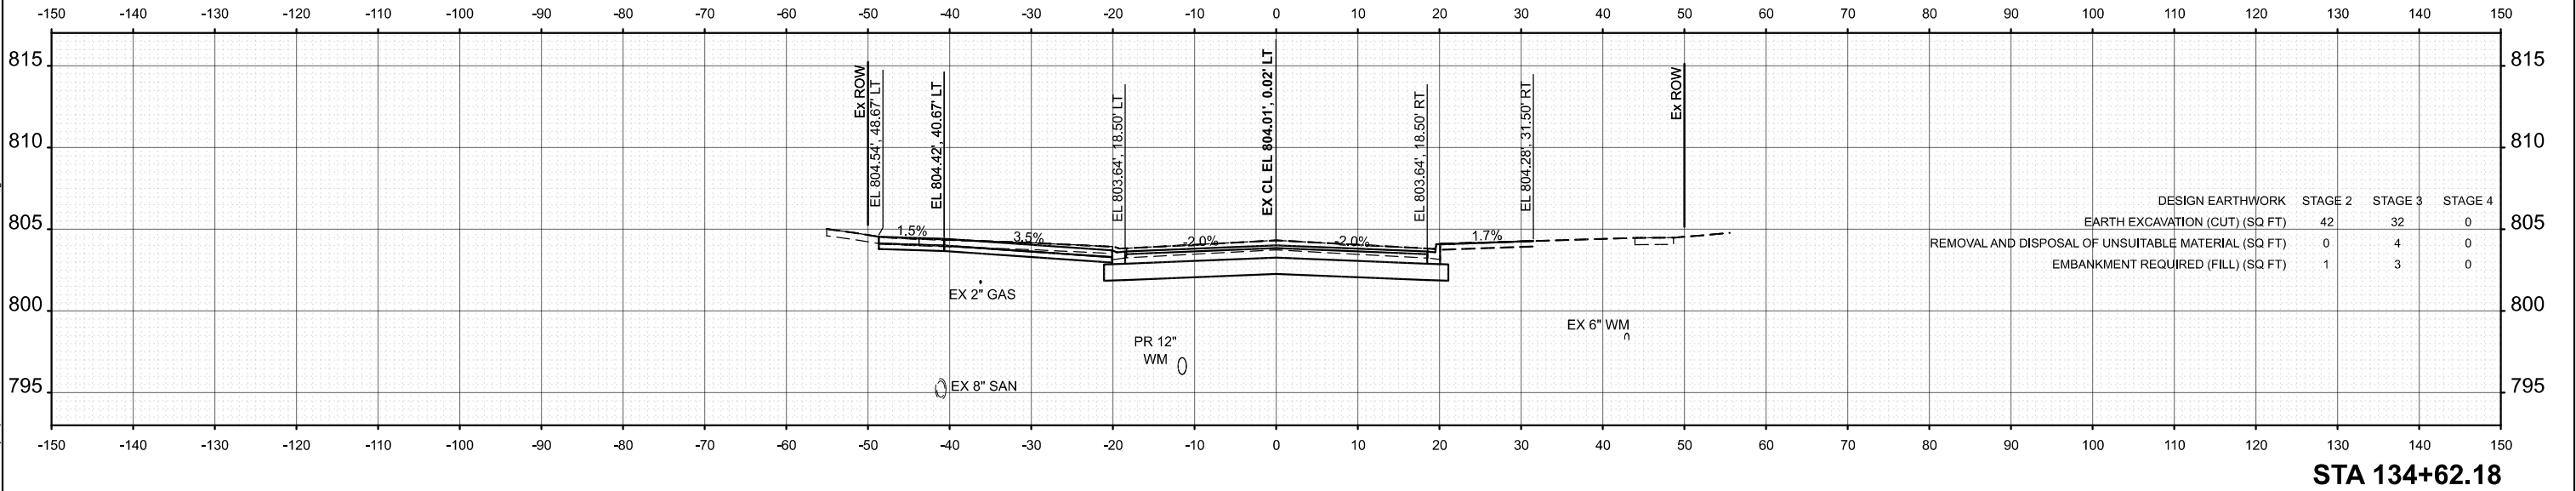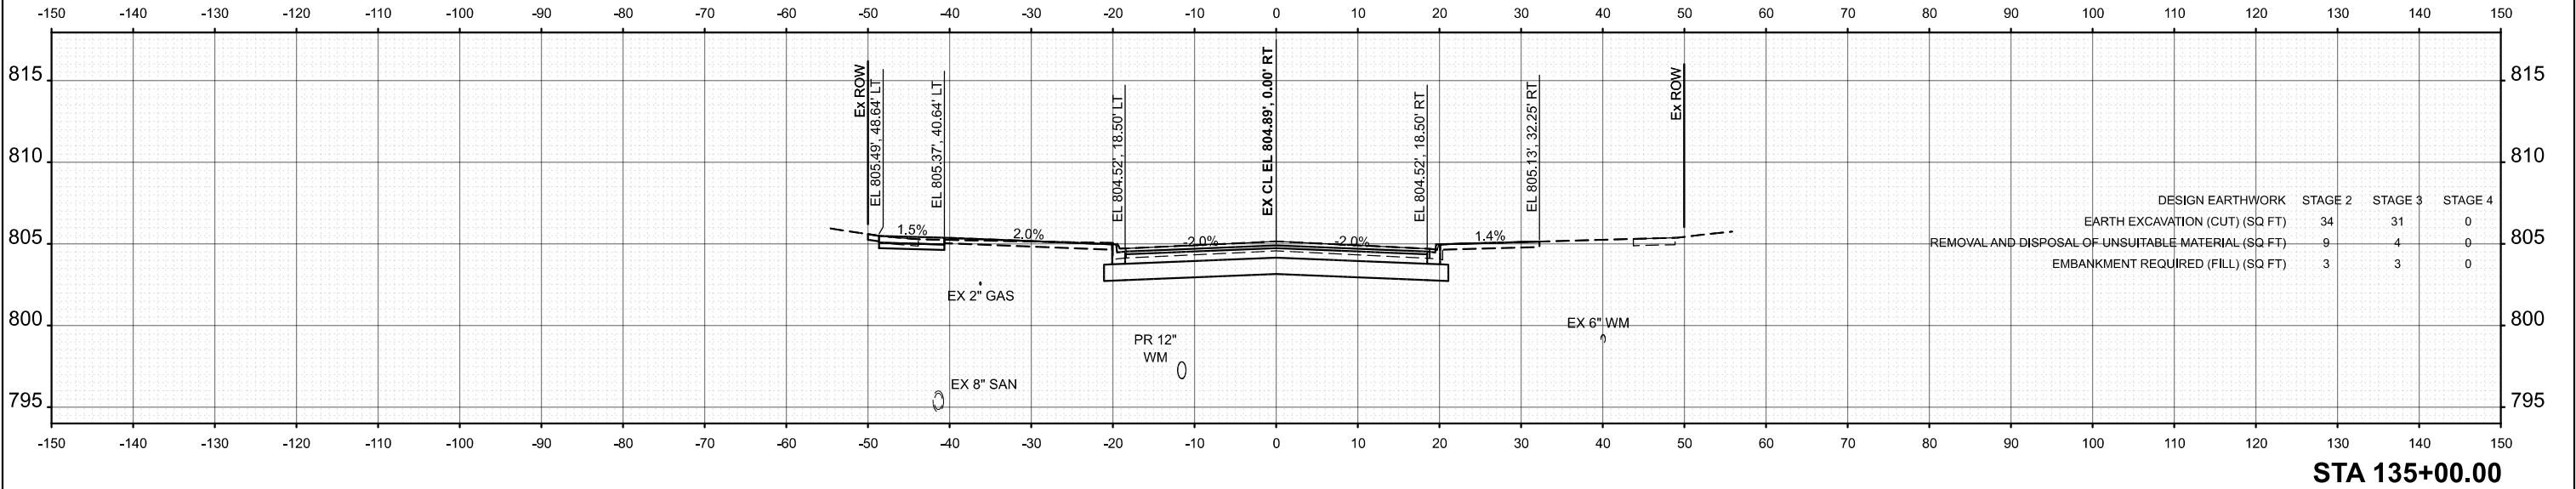



	USER NAME = pk	DESIGNED - AMP	REVISED -	STATE OF ILLINOIS DEPARTMENT OF TRANSPORTATION	BRAINTREE DRIVE CROSS SECTIONS		MUN RTE.	SECTION	COUNTY	TOTAL SHEETS	SHEET NO.
		DRAWN - AMP	REVISED -				4029	23-00146-00-PV	COOK	315	265
		CHECKED - PK	REVISED -				CONTRACT NO. 61M26				
	PLOT DATE = 12/15/2025	DATE - 12/12/2025	REVISED -				ILLINOIS FED. AID PROJECT				
SCALE: 1"=10'		SHEET 60 OF 101 SHEETS		STA.		TO STA.					

MODEL: Braintree - 135+22.92 (Sheet)
FILE NAME: c:\bms\dwg\tech-pw\pairo_kravets\0140574\3993 Cross Sections.dgn

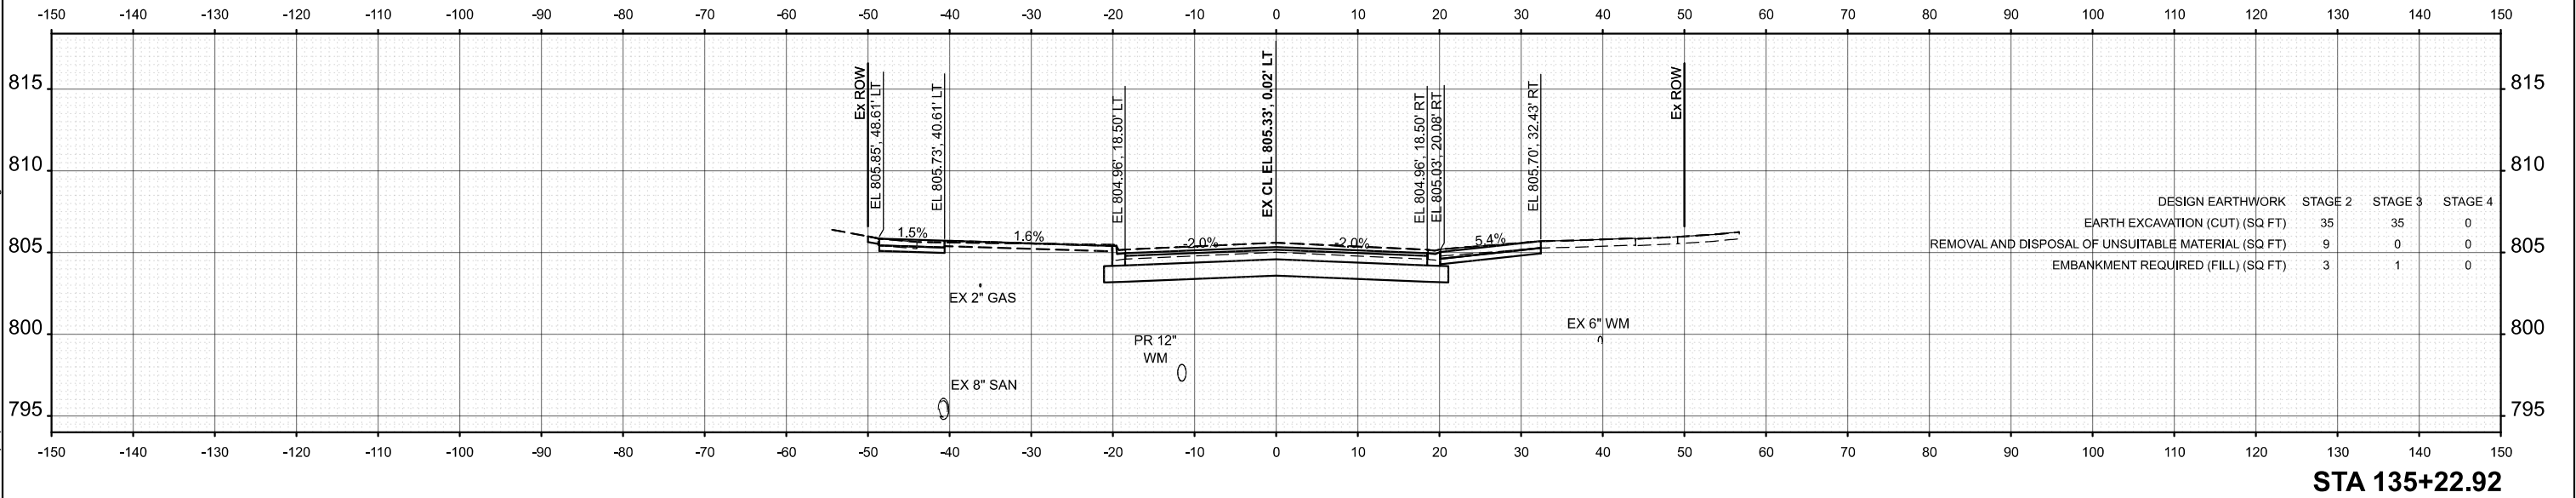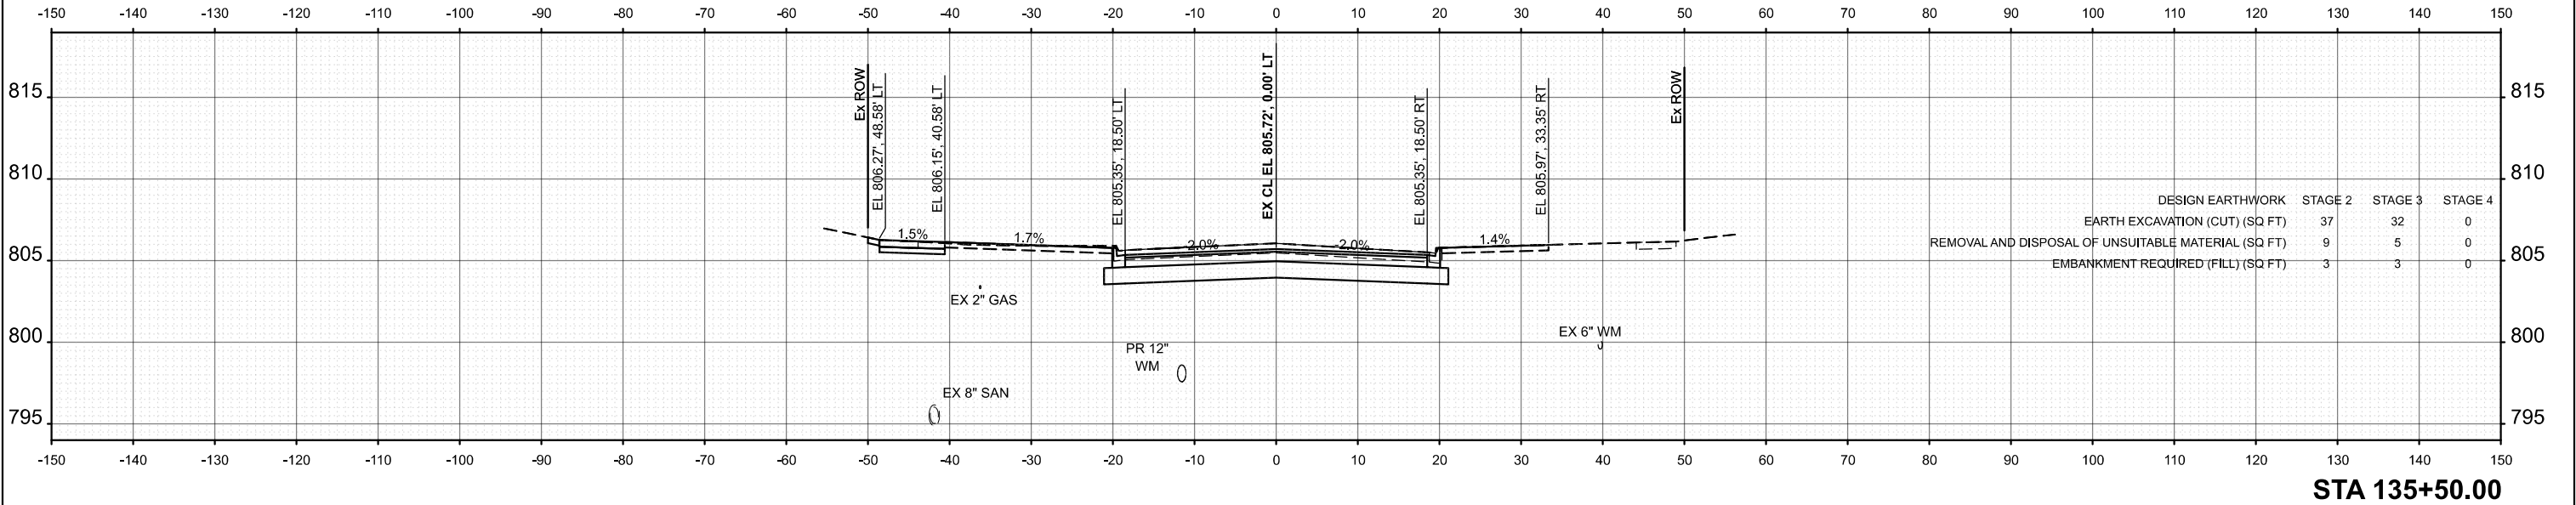


	USER NAME = pk	DESIGNED - AMP	REVISED -	STATE OF ILLINOIS DEPARTMENT OF TRANSPORTATION	BRAINTREE DRIVE CROSS SECTIONS		MUN RTE.	SECTION	COUNTY	TOTAL SHEETS	SHEET NO.
		DRAWN - AMP	REVISED -				4029	23-00146-00-PV	COOK	315	266
		CHECKED - PK	REVISED -				CONTRACT NO. 61M26				
	PLOT DATE = 12/15/2025	DATE - 12/12/2025	REVISED -				ILLINOIS FED. AID PROJECT				
SCALE: 1"=10'		SHEET 61 OF 101 SHEETS		STA.		TO STA.					

MODEL: Braintree - 135+59.81 [Sheet]
FILE NAME: c:\bms\dwg\llch-pw\p12014057413983 Cross Sections.dgn

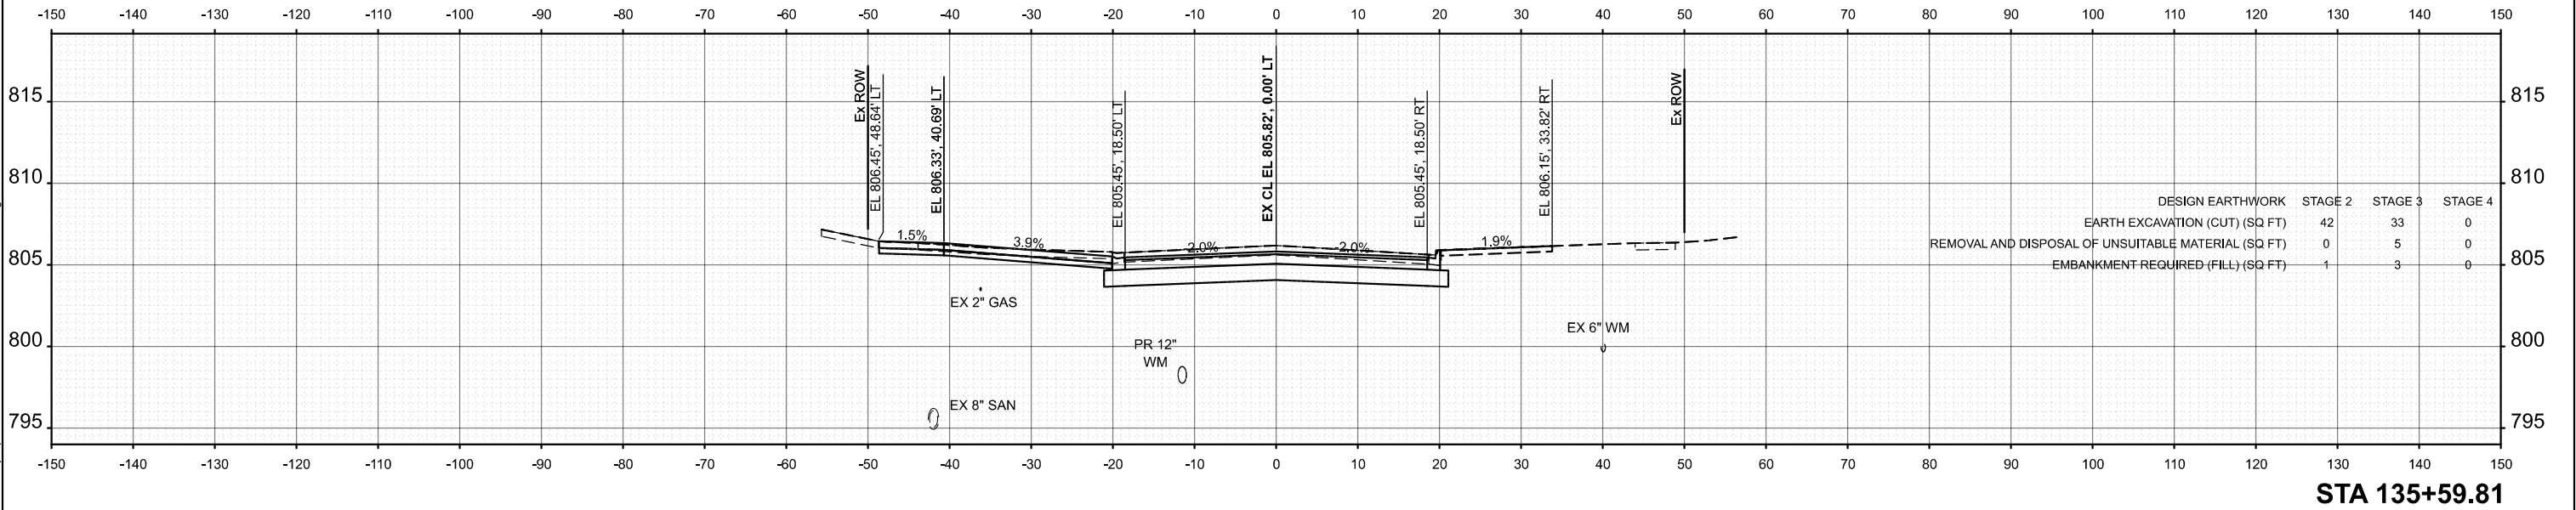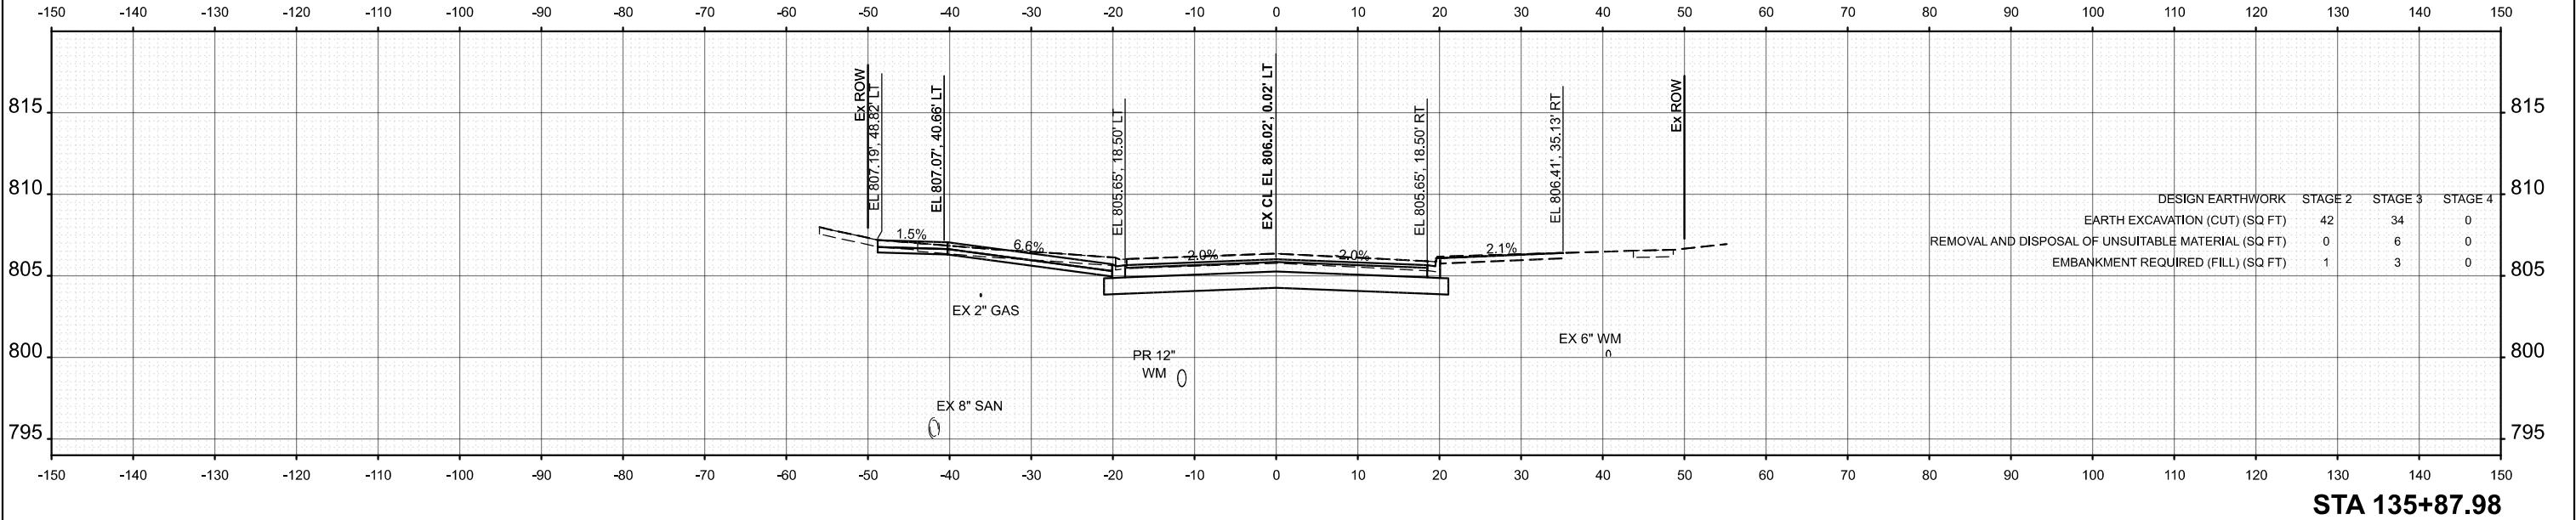


	USER NAME = pk	DESIGNED - AMP	REVISED -	STATE OF ILLINOIS DEPARTMENT OF TRANSPORTATION	BRAINTREE DRIVE CROSS SECTIONS		MUN RTE.	SECTION	COUNTY	TOTAL SHEETS	SHEET NO.
		DRAWN - AMP	REVISED -				4029	23-00146-00-PV	COOK	315	267
		CHECKED - PK	REVISED -				CONTRACT NO. 61M26				
	PLOT DATE = 12/15/2025	DATE - 12/12/2025	REVISED -				ILLINOIS FED. AID PROJECT				
SCALE: 1"=10'		SHEET 62 OF 101 SHEETS		STA.		TO STA.					

MODEL: Braintree - 136+00.00 (Sheet)
FILE NAME: c:\bms\dwg\tech-pw\proj\tr\kravets\dd140574\3993 Cross Sections.dgn

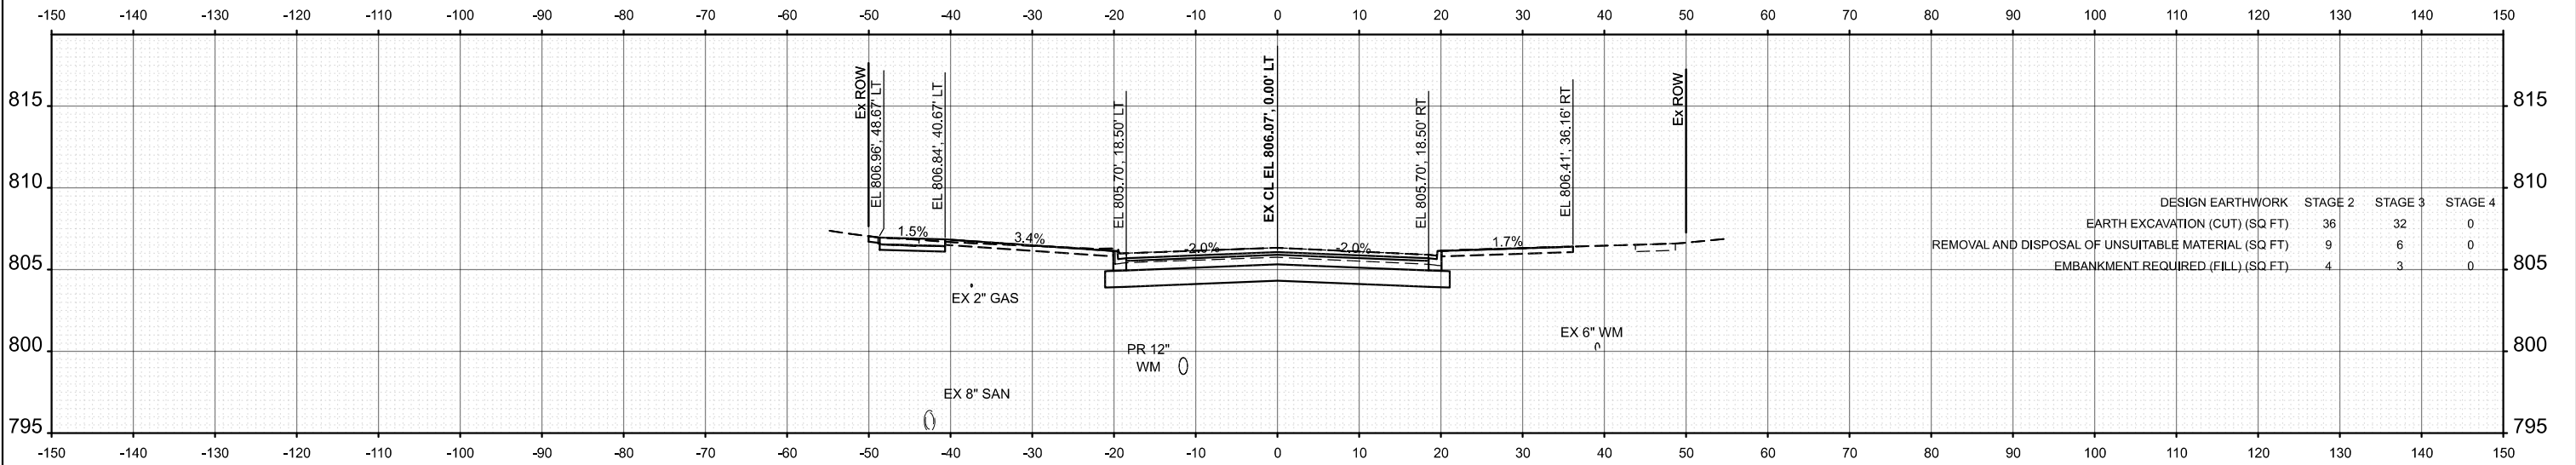

STA 136+10.16

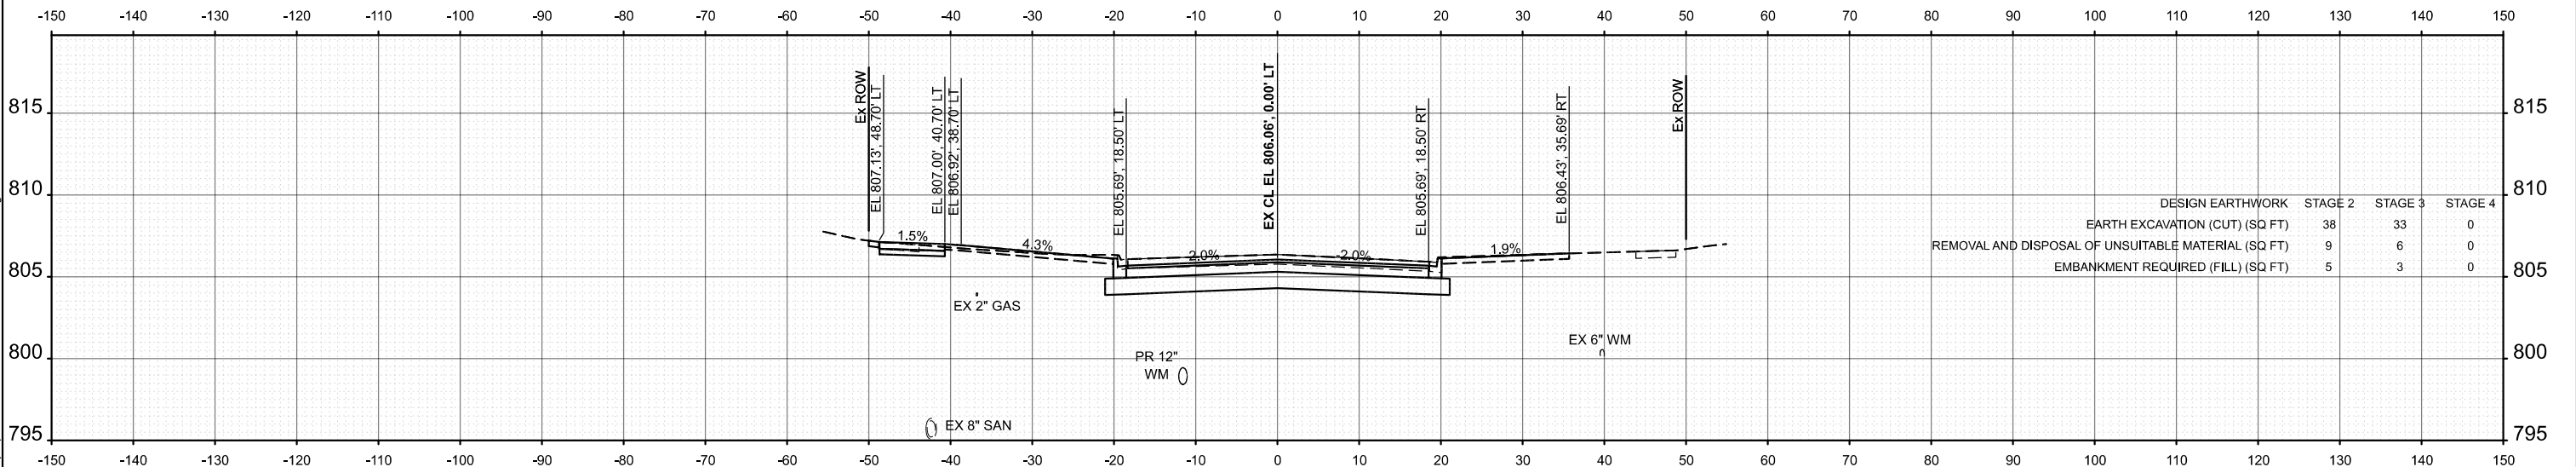

STA 136+00.00

USER NAME = pk	DESIGNED - AMP	REVISED -
	DRAWN - AMP	REVISED -
	CHECKED - PK	REVISED -
	DATE - 12/12/2025	REVISED -



STATE OF ILLINOIS
DEPARTMENT OF TRANSPORTATION

BRAINTREE DRIVE
CROSS SECTIONS



SCALE: 1"=10' SHEET 63 OF 101 SHEETS STA. TO STA.

MUN RTE.	SECTION	COUNTY	TOTAL SHEETS	SHEET NO.
4029	23-00146-00-PV	COOK	315	268
CONTRACT NO. 61M26				
ILLINOIS FED. AID PROJECT				

MODEL: Braintree - 136+28.86 (Sheet)
FILE NAME: c:\bms\dwg\hatch-p\proj\ro.kravets\dd140574\3983 Cross Sections.dgn

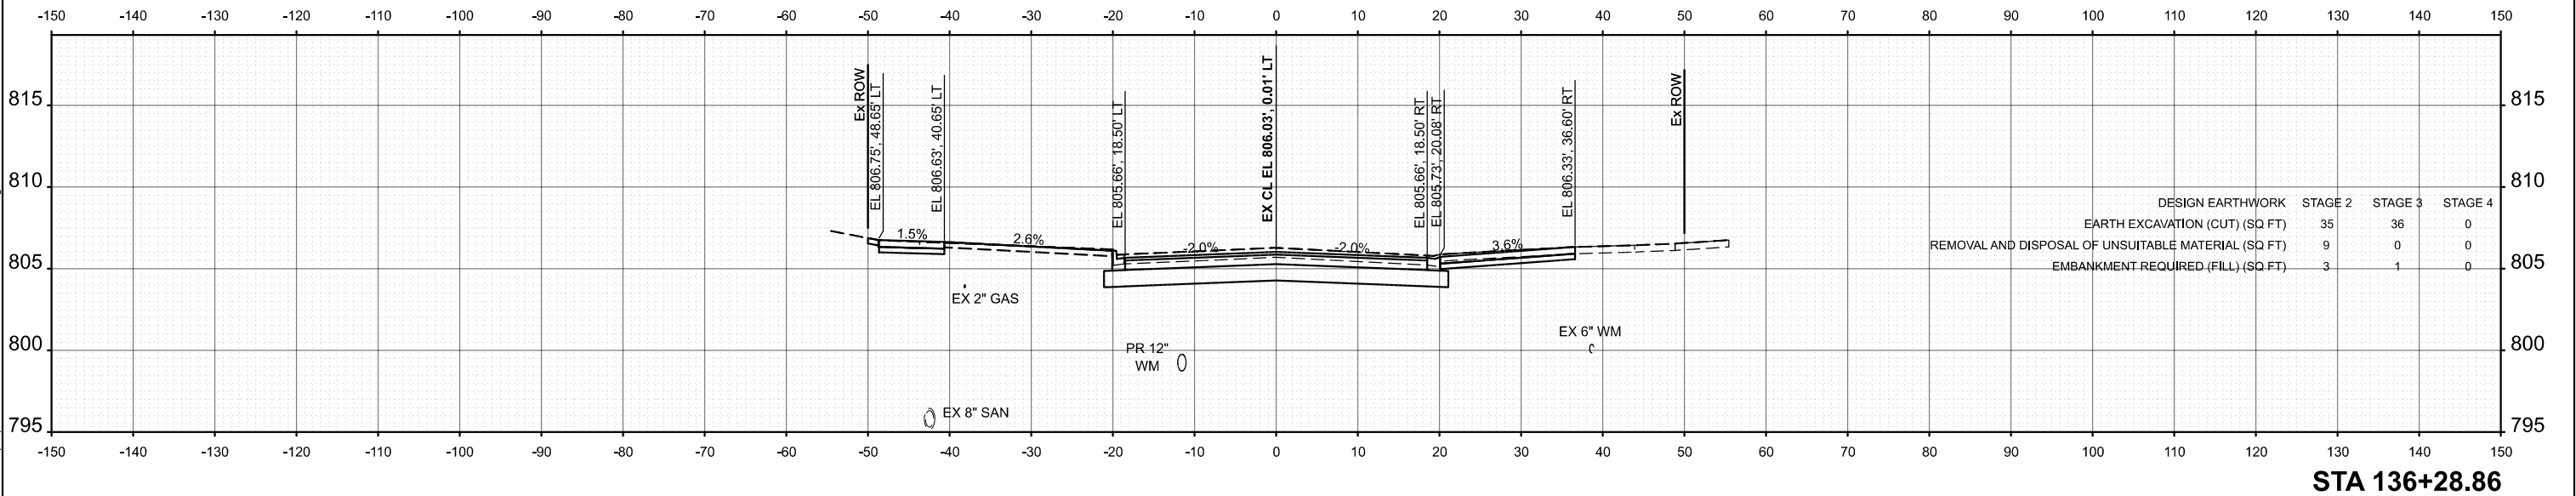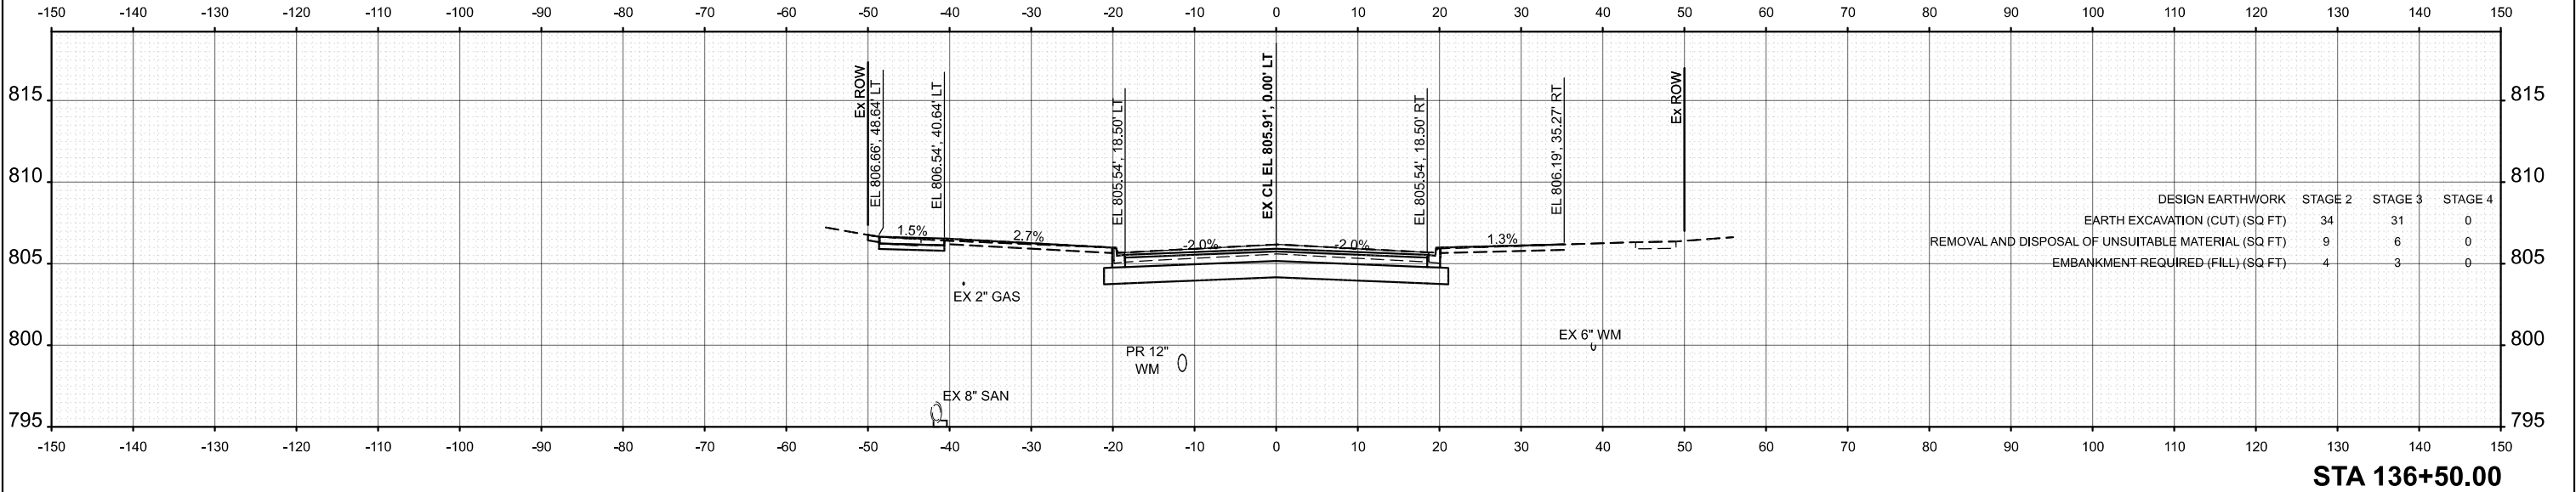



USER NAME = pk	DESIGNED - AMP	REVISED -	STATE OF ILLINOIS DEPARTMENT OF TRANSPORTATION	BRAINTREE DRIVE CROSS SECTIONS		MUN RTE.	SECTION	COUNTY	TOTAL SHEETS	SHEET NO.
	DRAWN - AMP	REVISED -				4029	23-00146-00-PV	COOK	315	269
	CHECKED - PK	REVISED -				CONTRACT NO. 61M26				
	DATE - 12/12/2025	REVISED -				ILLINOIS FED. AID PROJECT				
PLOT DATE = 12/15/2025	DATE - 12/12/2025	REVISED -	SCALE: 1"=10'		SHEET 64	OF 101 SHEETS	STA.	TO STA.		

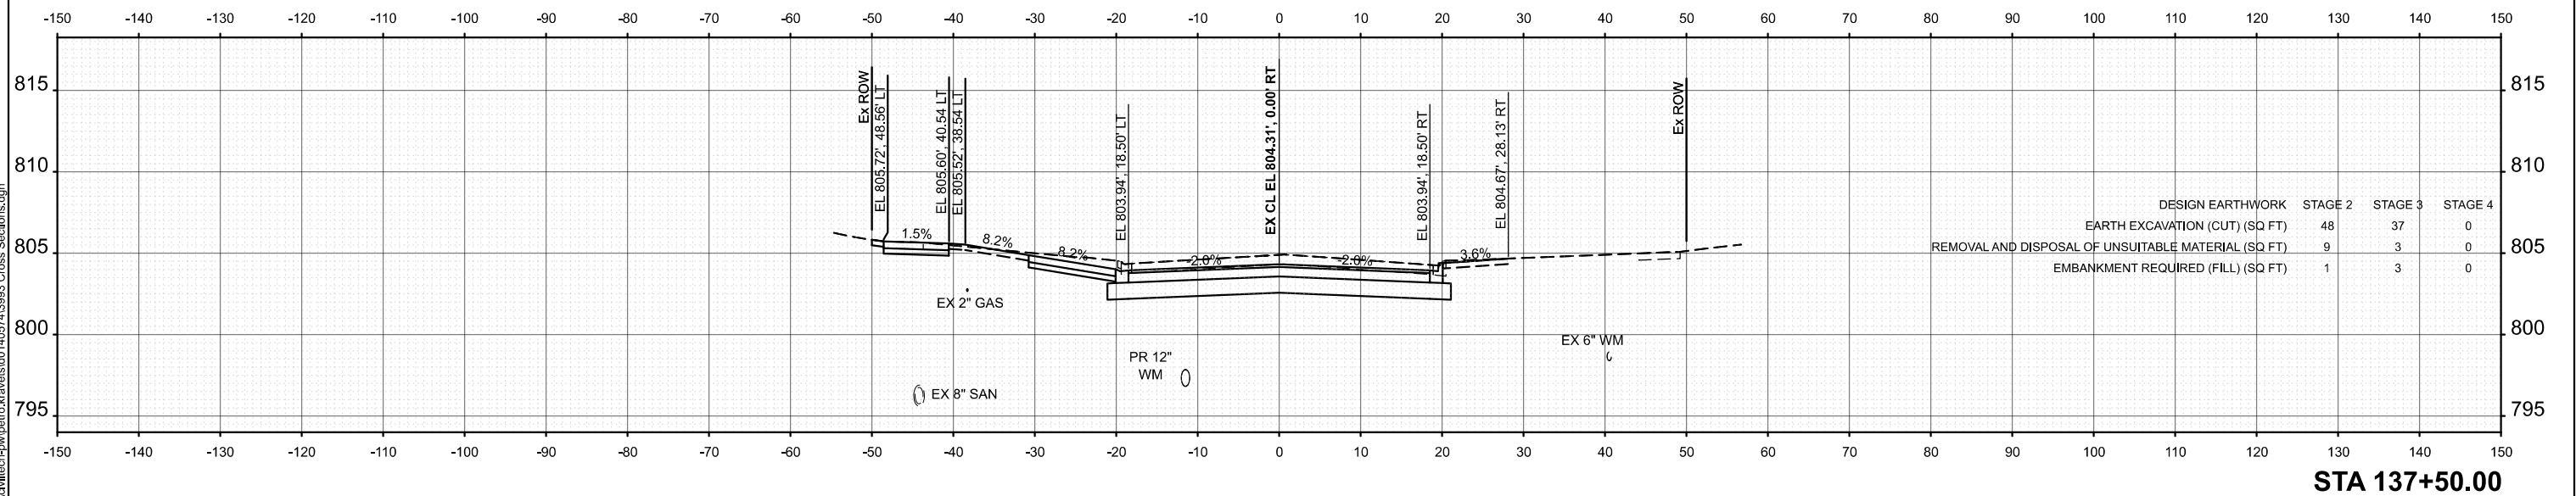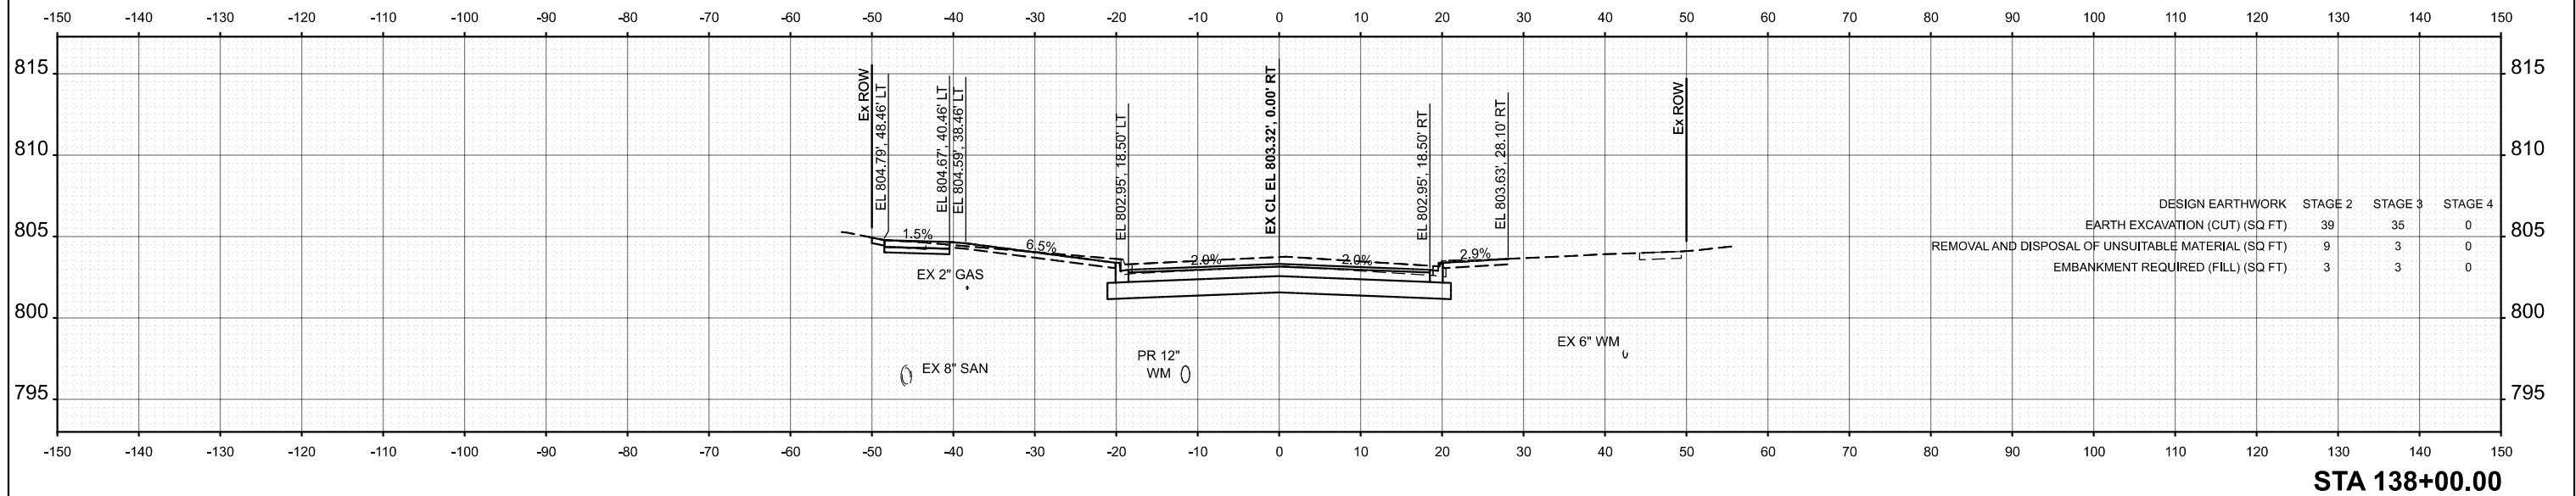


MODEL: Braintree - 137+50.00 [Sheet]
FILE NAME: c:\bms\civiltech-pw\petro.kravets\0140574\3993 Cross Sections.dgn

USER NAME = pk	DESIGNED - AMP	REVISED -	STATE OF ILLINOIS DEPARTMENT OF TRANSPORTATION	BRAINTREE DRIVE CROSS SECTIONS				MUN RTE.	SECTION	COUNTY	TOTAL SHEETS	SHEET NO.
	DRAWN - AMP	REVISED -						4029	23-00146-00-PV	COOK	315	272
	CHECKED - PK	REVISED -		CONTRACT NO. 61M26								
PLOT DATE = 12/15/2025	DATE = 12/12/2025	REVISED -		SCALE: 1"=10'	SHEET 67	OF 101 SHEETS	STA.	TO STA.				
				ILLINOIS FED. AID PROJECT								

MODEL: Braintree - 138+15.23 (Sheet)
FILE NAME: c:\bms\dwg\tech-pw\pstrc\kravets\0140574\3993 Cross Sections.dgn

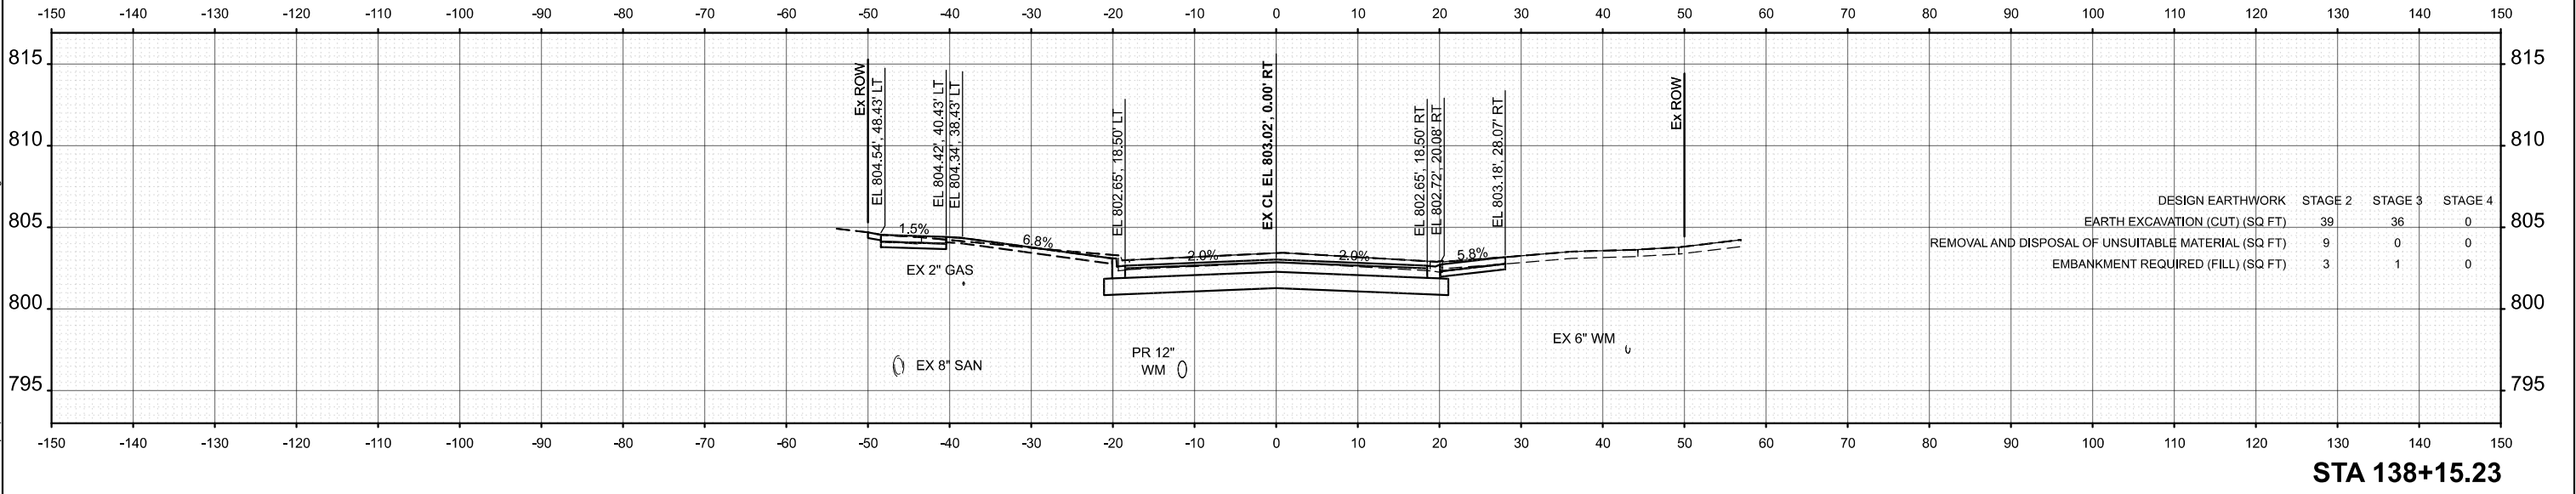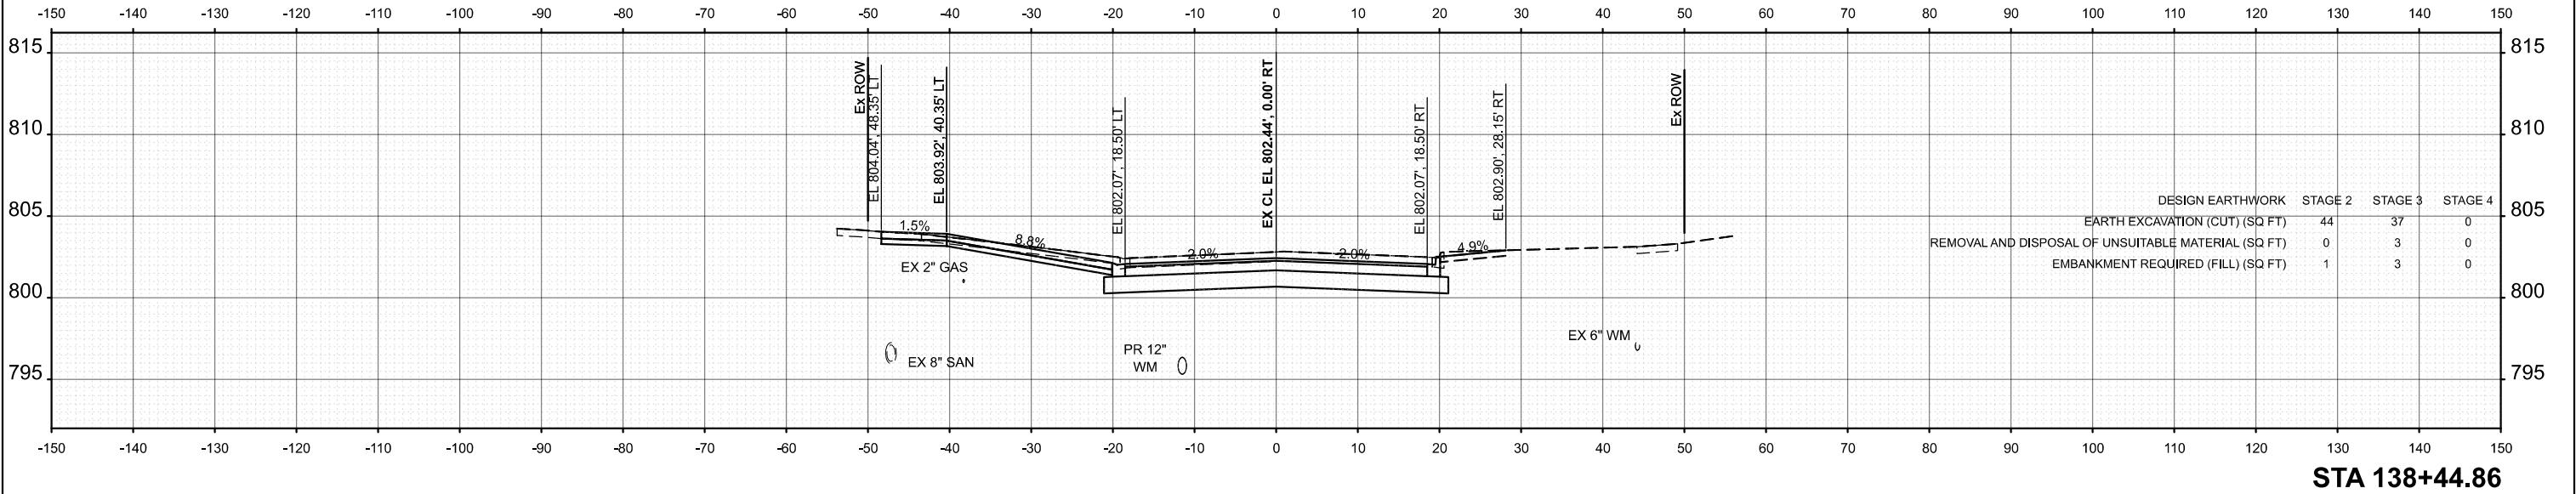

	USER NAME = pk	DESIGNED - AMP	REVISED -	STATE OF ILLINOIS DEPARTMENT OF TRANSPORTATION	BRAINTREE DRIVE CROSS SECTIONS		MUN RTE.	SECTION	COUNTY	TOTAL SHEETS	SHEET NO.
		DRAWN - AMP	REVISED -				4029	23-00146-00-PV	COOK	315	273
		CHECKED - PK	REVISED -				CONTRACT NO. 61M26				
	PLOT DATE = 12/15/2025	DATE - 12/12/2025	REVISED -				ILLINOIS FED. AID PROJECT				
SCALE: 1"=10'		SHEET 68 OF 101 SHEETS		STA.		TO STA.					

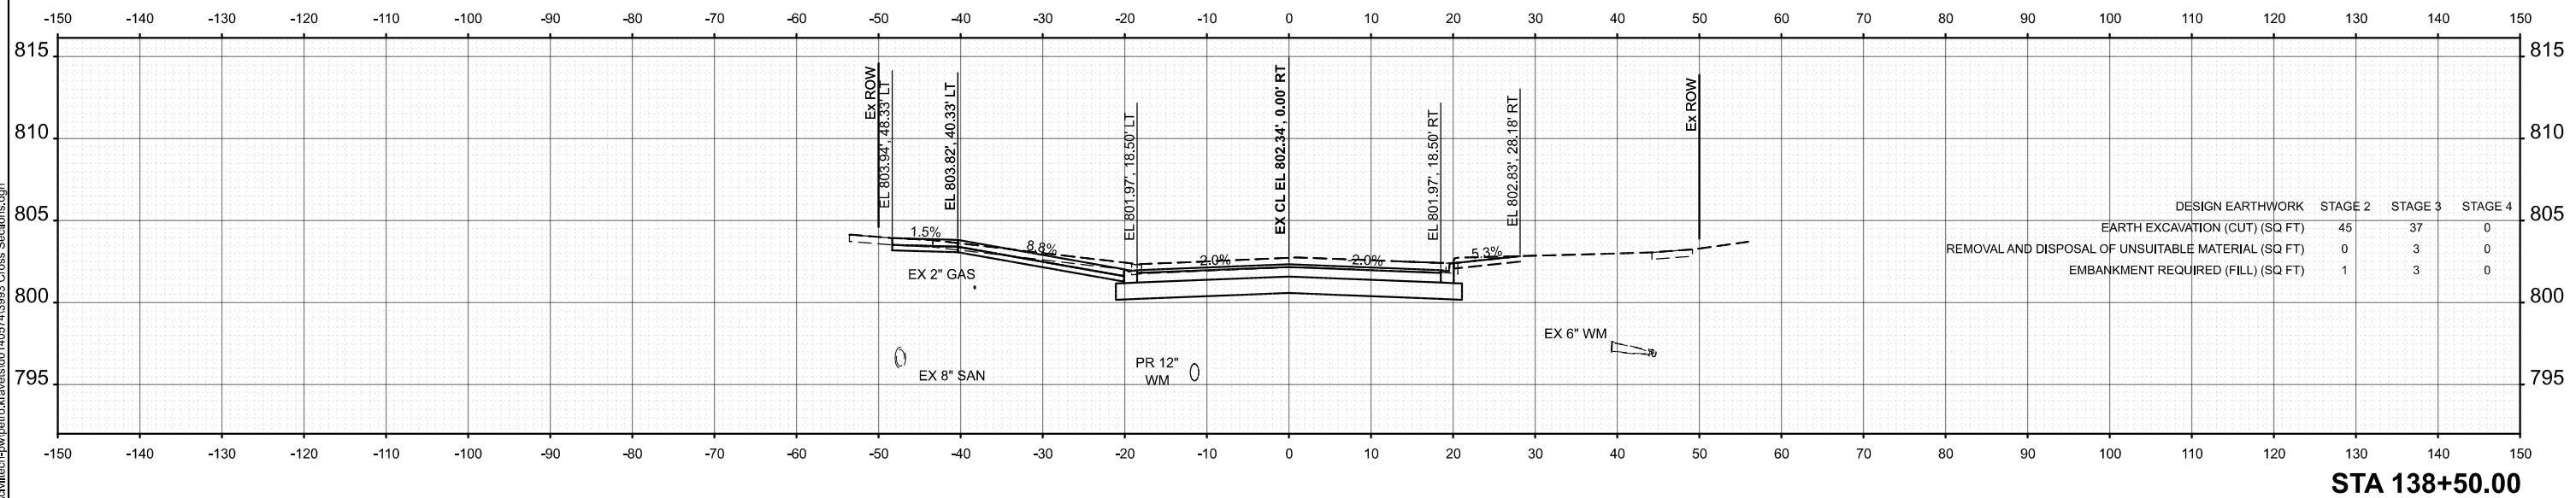

USER NAME = pk	DESIGNED - AMP	REVISED -
	DRAWN - AMP	REVISED -
	CHECKED - PK	REVISED -
PLOT DATE = 12/15/2025	DATE - 12/12/2025	REVISED -



BRAINTREE DRIVE CROSS SECTIONS

SCALE: 1"=10'	SHEET 69	OF 101 SHEETS	STA.	TO STA.
---------------	----------	---------------	------	---------

MUN RTE.	SECTION	COUNTY	TOTAL SHEETS	SHEET NO.
4029	23-00146-00-PV	COOK	315	274
		CONTRACT NO. 61M26		
ILLINOIS		FED. AID PROJECT		

MODEL: Braintree - 138+50.00 [Sheet]
FILE NAME: c:\bms\civil\tech-pw\petro.kravets\0140574\3993 Cross Sections.dgn

MODEL: Braintree - 139+00.00 [Sheet]
FILE NAME: c:\bms\dwg\tech-pw\astro_kravets\014057413903_Cross Sections.dgn

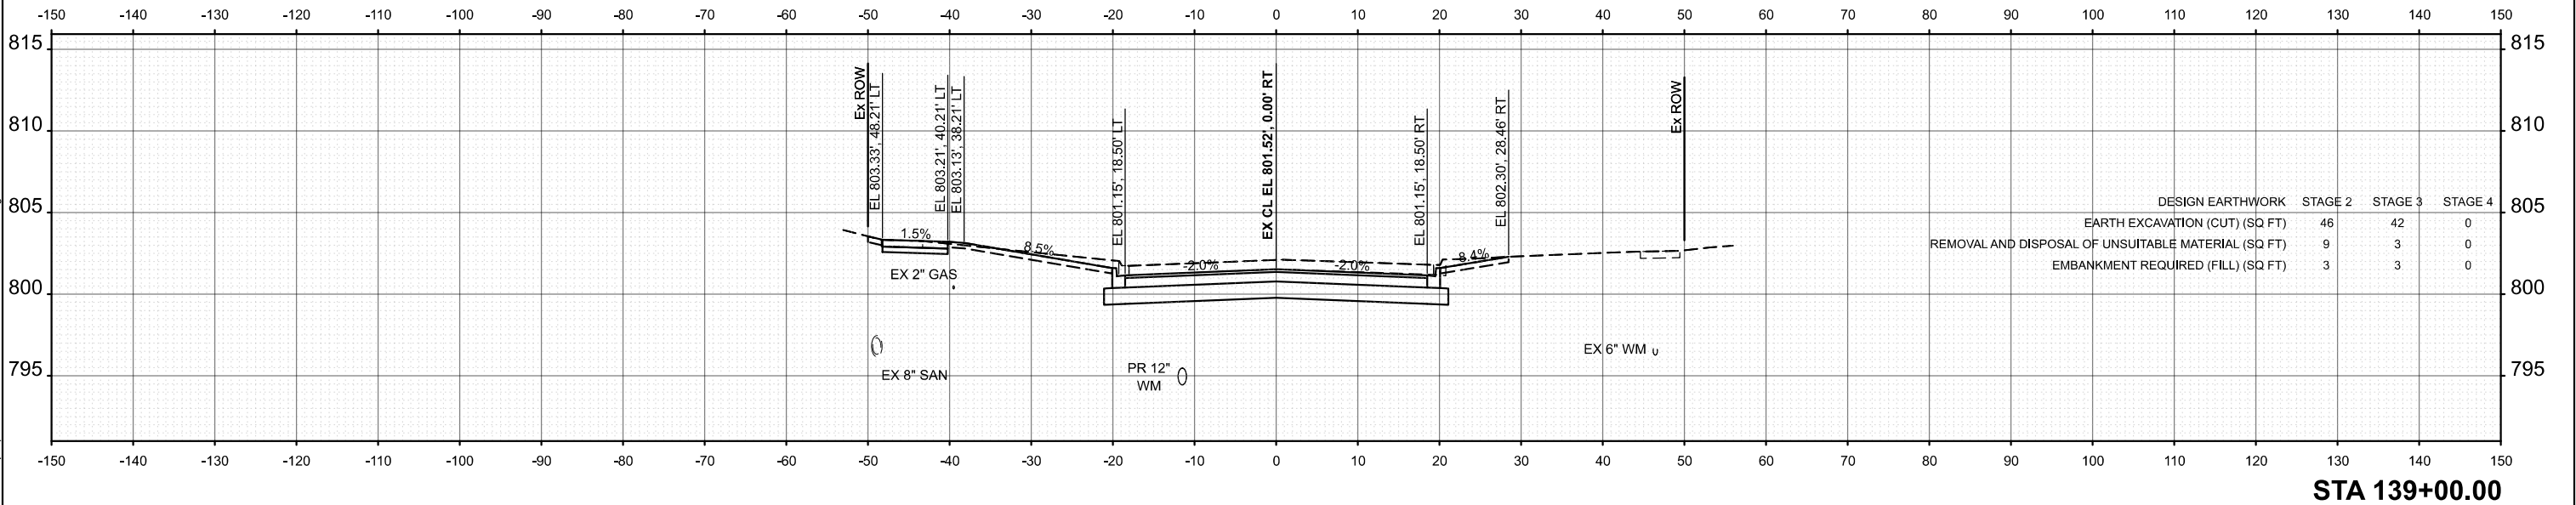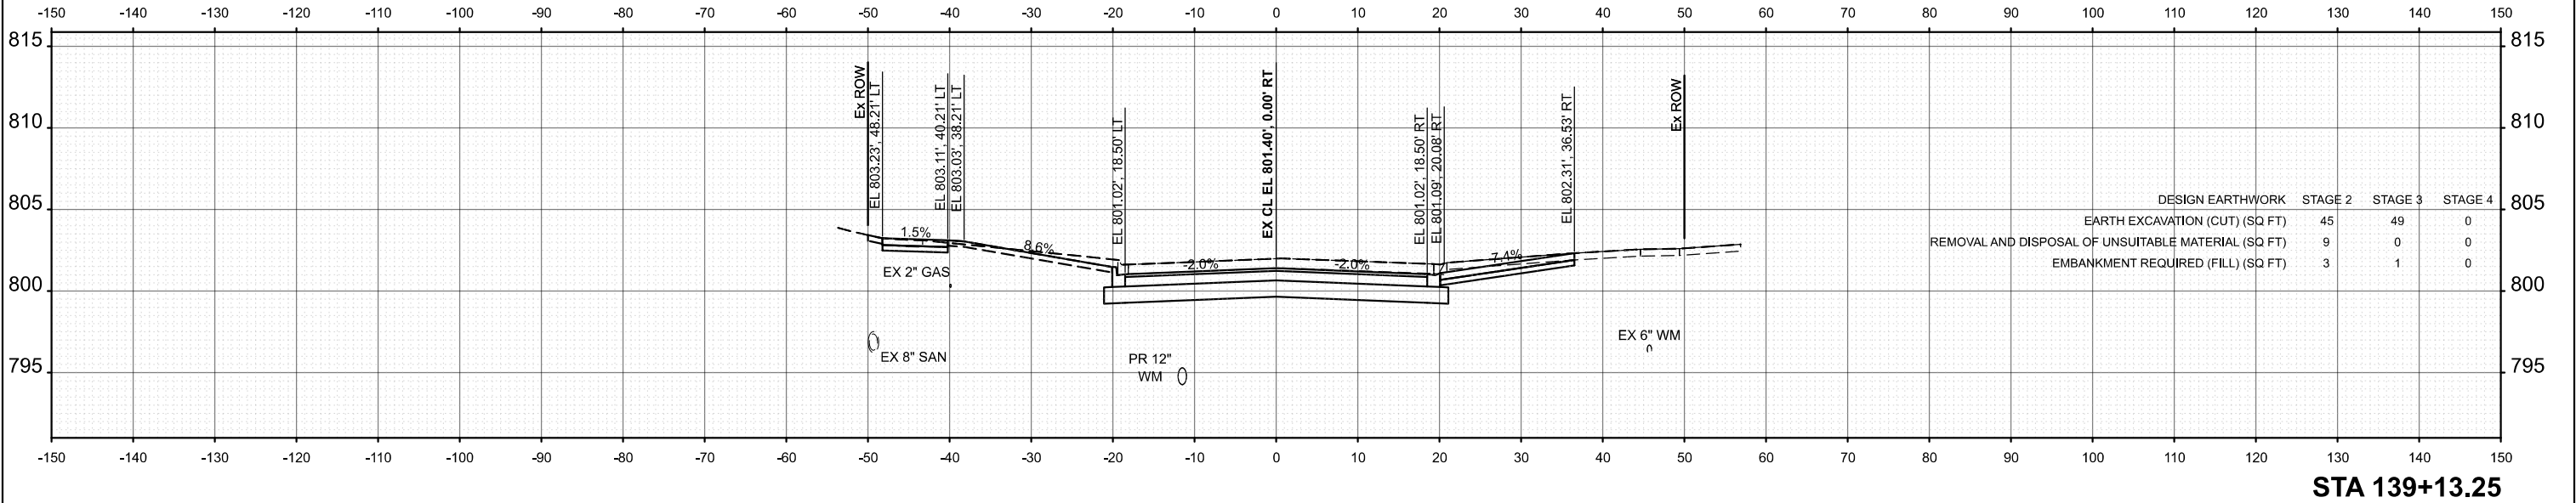

PLOT DATE = 12/15/2025	USER NAME = pk	DESIGNED - AMP	REVISED -
		DRAWN - AMP	REVISED -
		CHECKED - PK	REVISED -
	DATE - 12/12/2025		REVISED -


STATE OF ILLINOIS
DEPARTMENT OF TRANSPORTATION

BRAINTREE DRIVE
CROSS SECTIONS

SCALE: 1"=10' SHEET 70 OF 101 SHEETS STA. TO STA.



MUN RTE.	SECTION	COUNTY	TOTAL SHEETS	SHEET NO.
4029	23-00146-00-PV	COOK	315	275
CONTRACT NO. 61M26				
ILLINOIS FED. AID PROJECT				

MODEL: Braintree - 139+50.00 [Sheet]
FILE NAME: c:\bms\dwg\hch-pw\astro_kravets\0140574\3983 Cross Sections.dgn

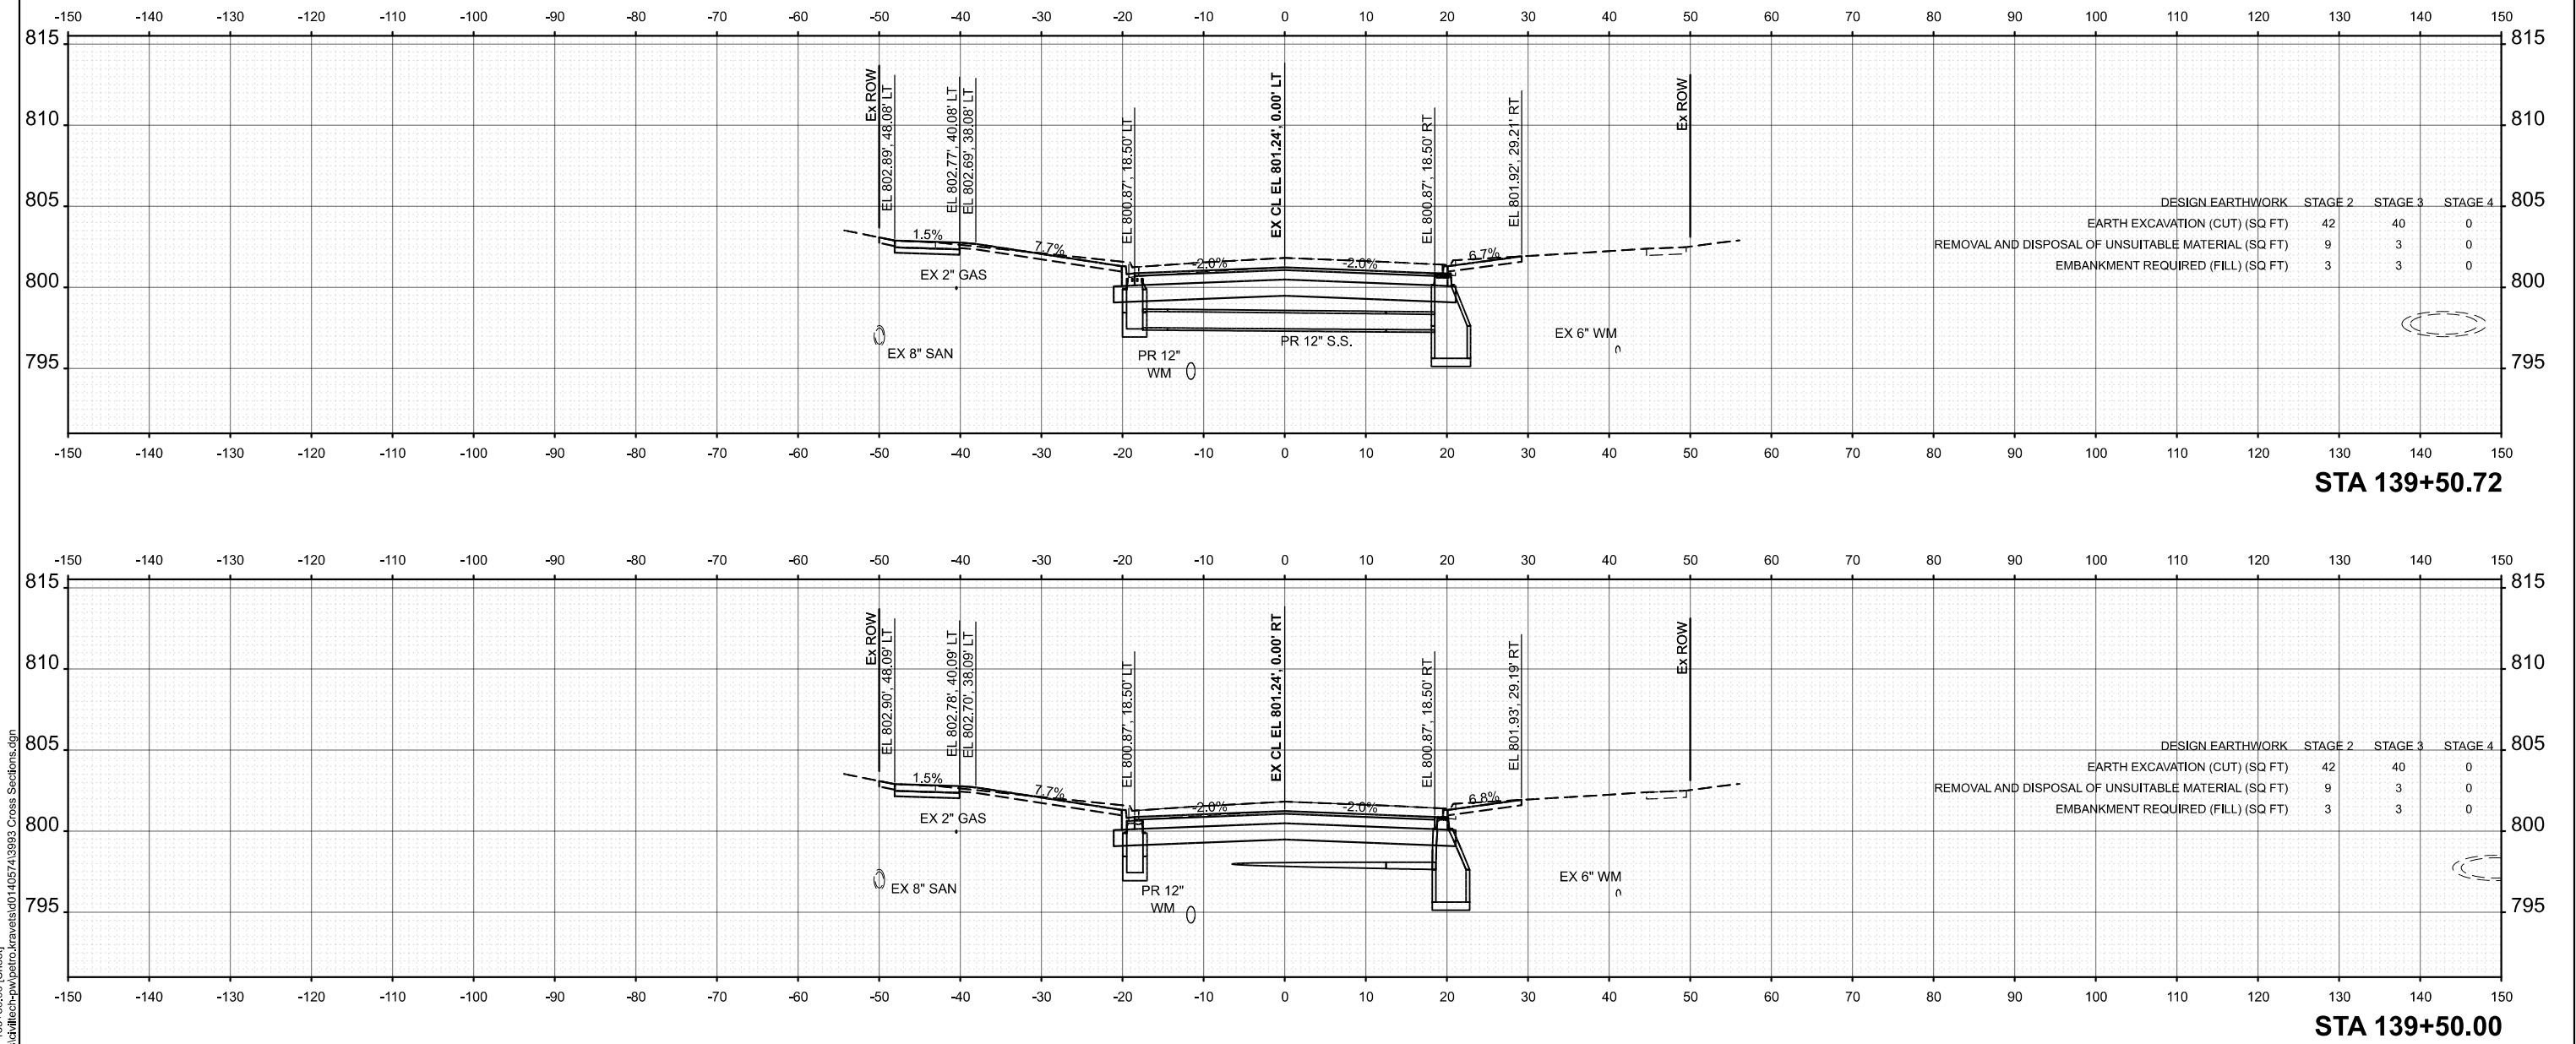

USER NAME = pk	DESIGNED - AMP	REVISED -	STATE OF ILLINOIS DEPARTMENT OF TRANSPORTATION	BRAINTREE DRIVE CROSS SECTIONS		MUN RTE.	SECTION	COUNTY	TOTAL SHEETS	SHEET NO.
	DRAWN - AMP	REVISED -				4029	23-00146-00-PV	COOK	315	276
	CHECKED - PK	REVISED -				CONTRACT NO. 61M26				
	DATE - 12/12/2025	REVISED -				ILLINOIS FED. AID PROJECT				
PLOT DATE = 12/15/2025	DATE - 12/12/2025	REVISED -	SCALE: 1"=10'		SHEET 71	OF 101 SHEETS	STA.	TO STA.		

MODEL: Braintree - 139+77.11 (Sheet)
FILE NAME: c:\bms\dwg\hatch-p\p\bra_140574\3983_Cross Sections.dgn

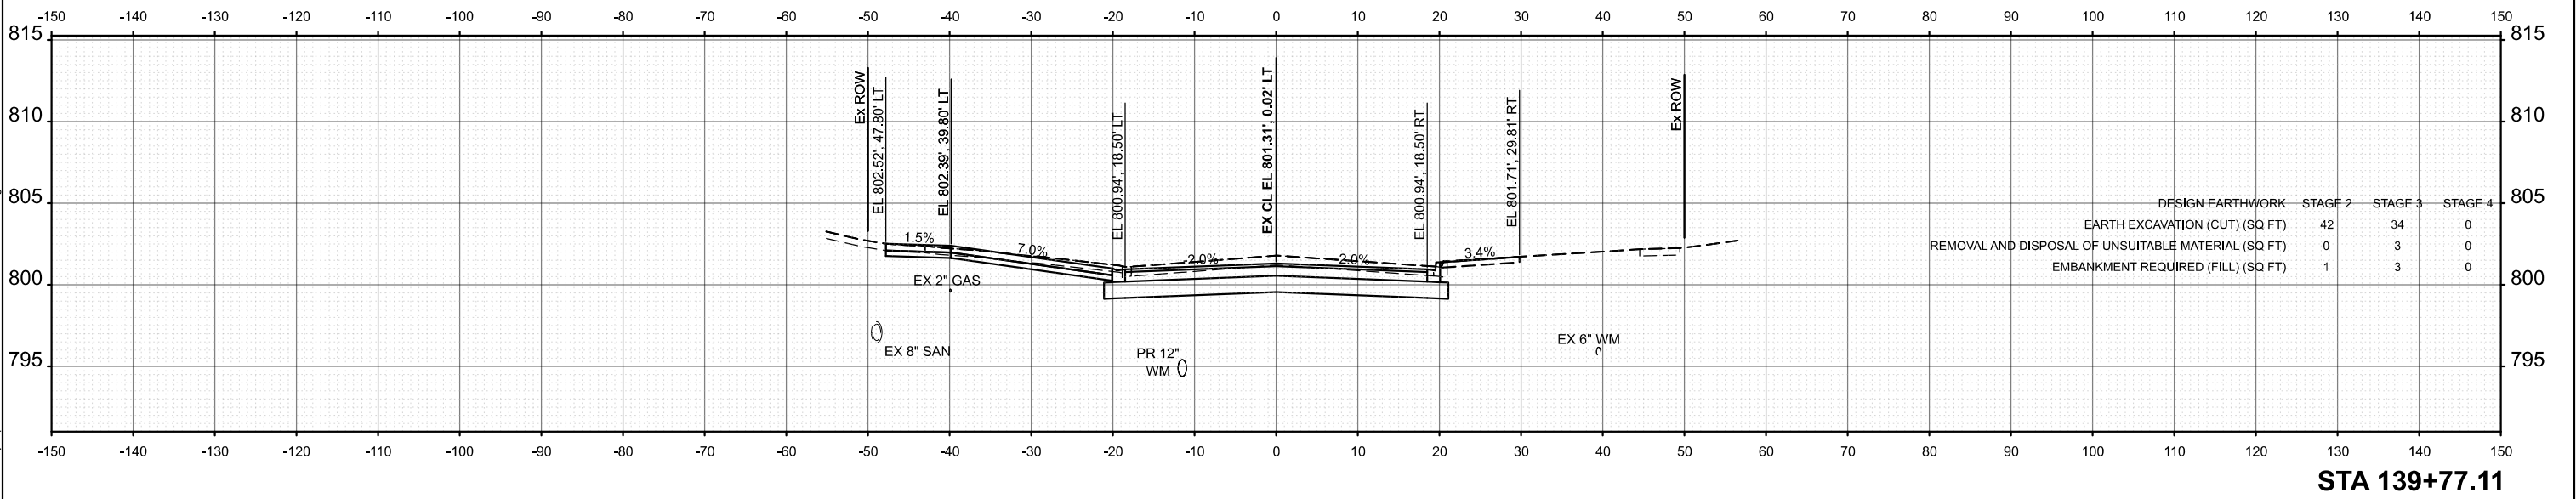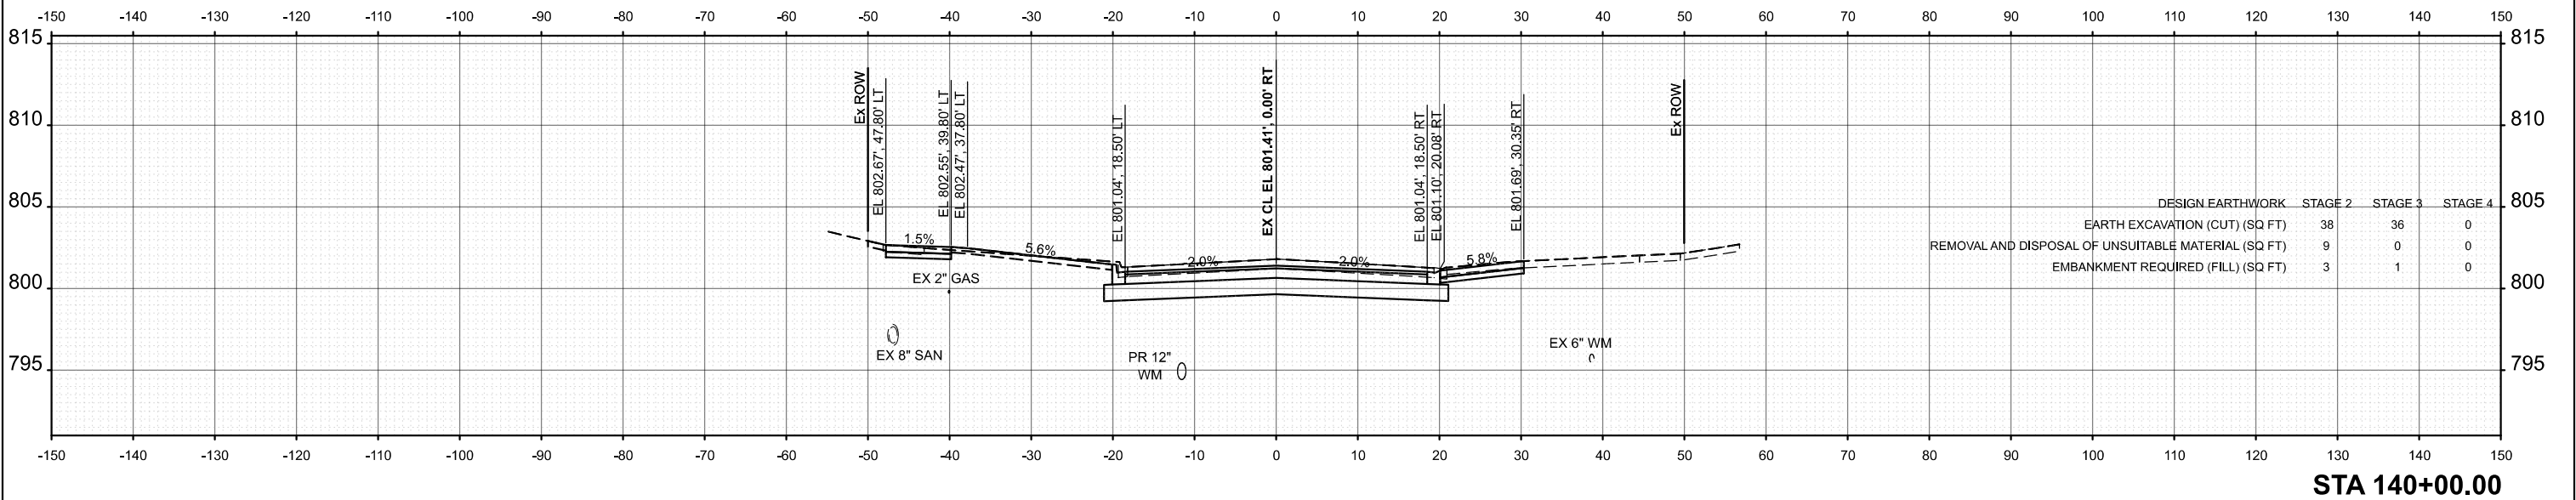

	USER NAME = pk	DESIGNED - AMP	REVISED -
		DRAWN - AMP	REVISED -
		CHECKED - PK	REVISED -
	PLOT DATE = 12/15/2025	DATE - 12/12/2025	REVISED -


STATE OF ILLINOIS
DEPARTMENT OF TRANSPORTATION

BRAINTREE DRIVE
CROSS SECTIONS

SCALE: 1"=10' SHEET 72 OF 101 SHEETS STA. TO STA.

MUN. RTE.	SECTION	COUNTY	TOTAL SHEETS	SHEET NO.
4029	23-00146-00-PV	COOK	315	277
CONTRACT NO. 61M26				
ILLINOIS FED. AID PROJECT				

MODEL: Braintree - 140+50.00 [Sheet]
FILE NAME: c:\bms\dwg\hch-pw\pstrc\kravets\0140574\3983 Cross Sections.dgn

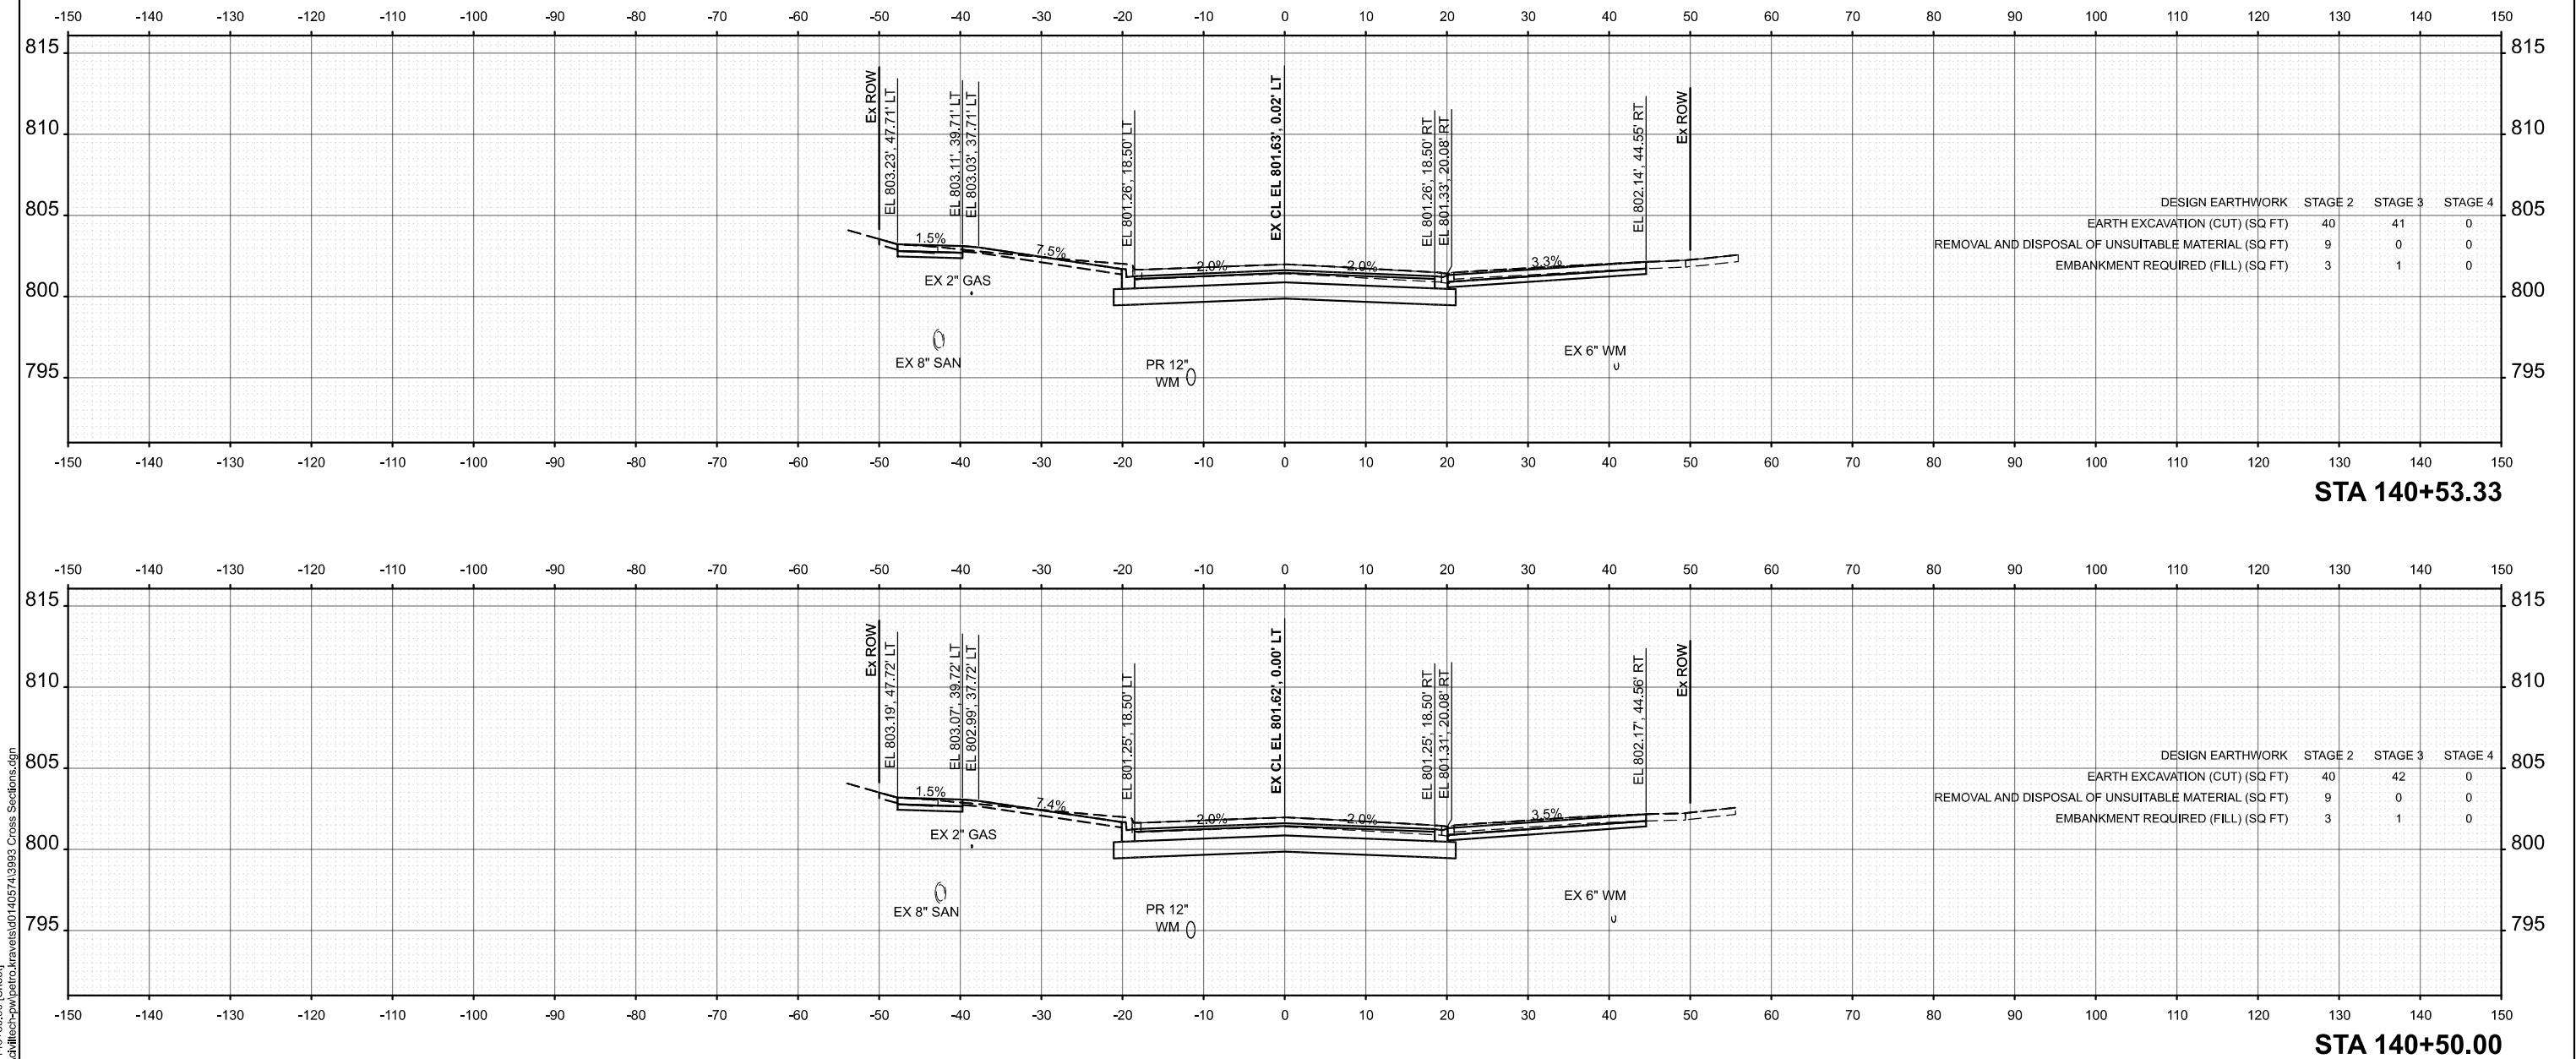

USER NAME = pk	DESIGNED - AMP	REVISED -
	DRAWN - AMP	REVISED -
	CHECKED - PK	REVISED -
	DATE - 12/12/2025	REVISED -
PLOT DATE = 12/15/2025	DATE - 12/12/2025	REVISED -


STATE OF ILLINOIS
DEPARTMENT OF TRANSPORTATION

BRAINTREE DRIVE
CROSS SECTIONS

SCALE: 1"=10' SHEET 73 OF 101 SHEETS STA. TO STA.



MUN RTE.	SECTION	COUNTY	TOTAL SHEETS	SHEET NO.
4029	23-00146-00-PV	COOK	315	278
CONTRACT NO. 61M26				
ILLINOIS FED. AID PROJECT				

MODEL: Braintree - 140+69.37 [Sheet]
FILE NAME: c:\bms\dwg\tech-pw\patro_kravets\0140574\3993_Cross Sections.dgn

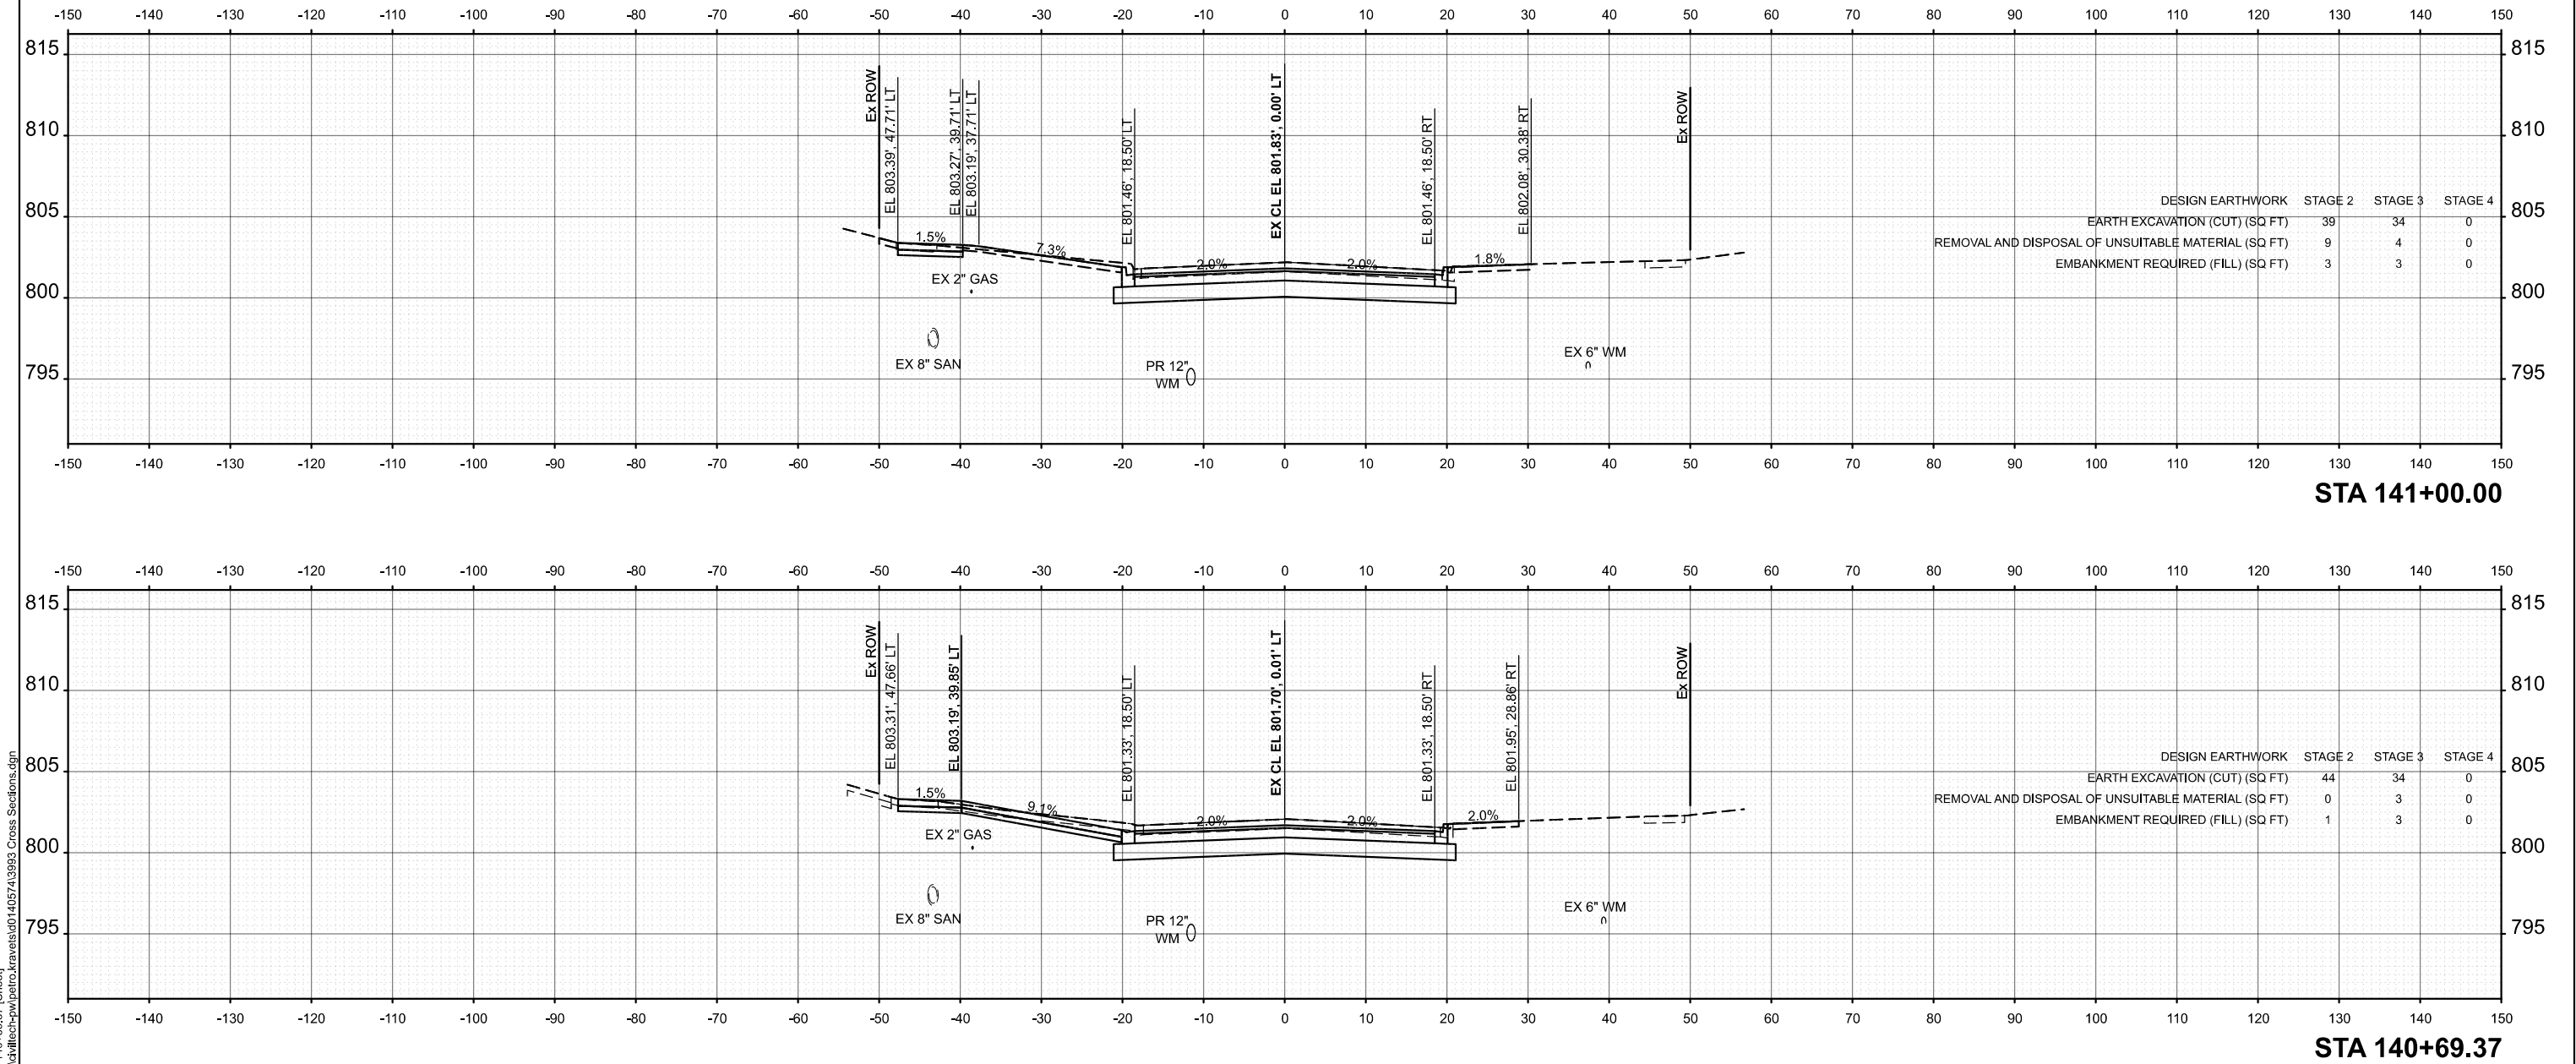




	USER NAME = pk	DESIGNED - AMP	REVISED -	STATE OF ILLINOIS DEPARTMENT OF TRANSPORTATION	BRAINTREE DRIVE CROSS SECTIONS		MUN RTE.	SECTION	COUNTY	TOTAL SHEETS	SHEET NO.
		DRAWN - AMP	REVISED -				4029	23-00146-00-PV	COOK	315	279
		CHECKED - PK	REVISED -				CONTRACT NO. 61M26				
	PLOT DATE = 12/15/2025	DATE - 12/12/2025	REVISED -				ILLINOIS FED. AID PROJECT				
SCALE: 1"=10'		SHEET 74 OF 101 SHEETS		STA.		TO STA.					

MODEL: Braintree - 141+63.28 [Sheet]
FILE NAME: c:\bms\dwg\tech-pw\p\astro_kravets\0140574\3983_Cross Sections.dgn

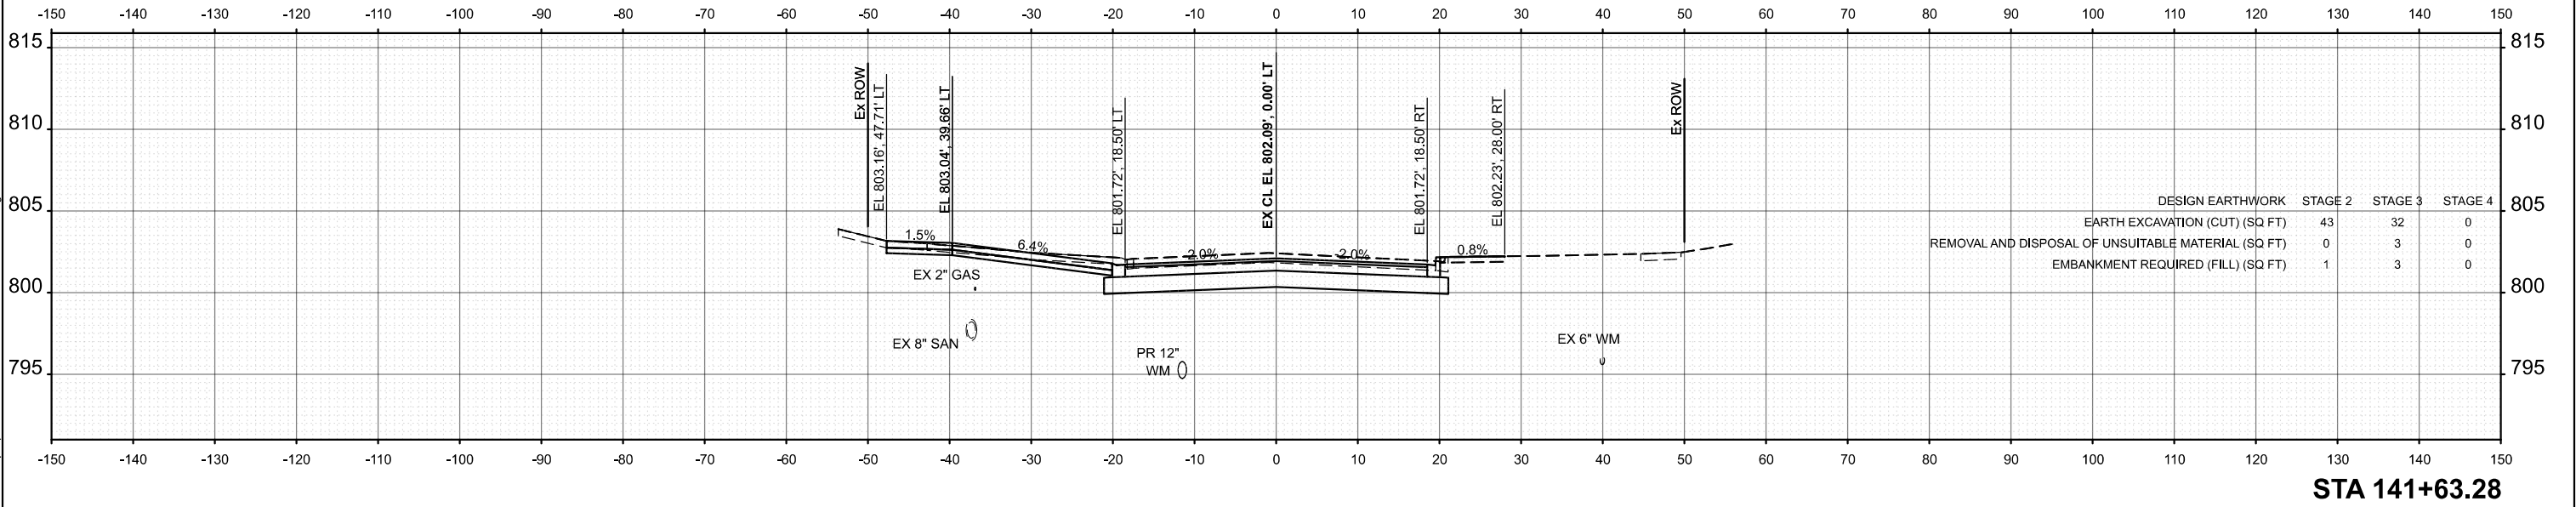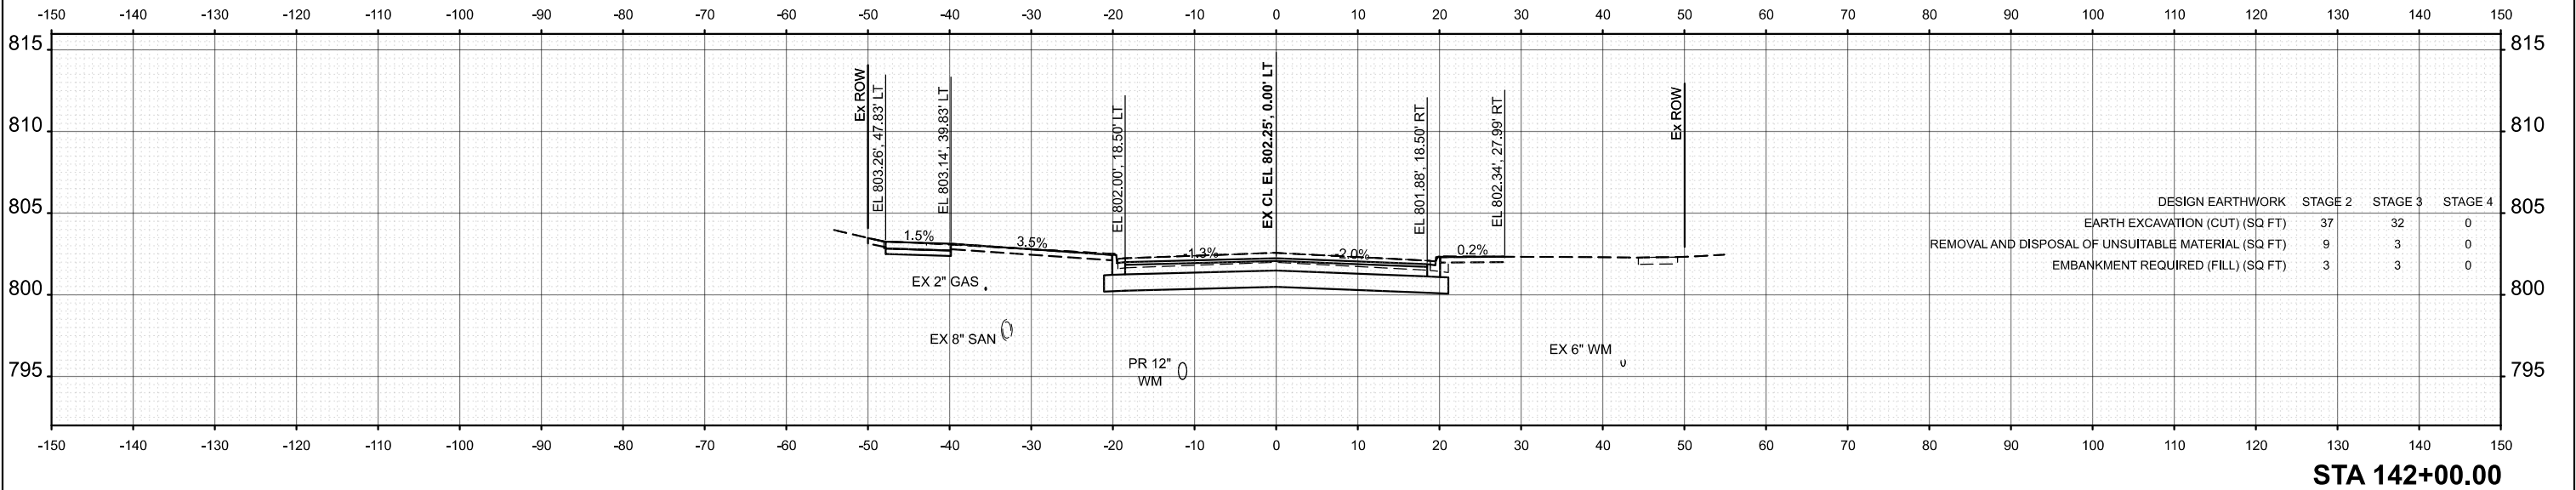

USER NAME = pk	DESIGNED - AMP	REVISED -	STATE OF ILLINOIS DEPARTMENT OF TRANSPORTATION	BRAINTREE DRIVE CROSS SECTIONS		MUN RTE.	SECTION	COUNTY	TOTAL SHEETS	SHEET NO.
	DRAWN - AMP	REVISED -				4029	23-00146-00-PV	COOK	315	281
	CHECKED - PK	REVISED -				CONTRACT NO. 61M26				
	DATE - 12/12/2025	REVISED -				ILLINOIS FED. AID PROJECT				
PLOT DATE = 12/15/2025	DATE - 12/12/2025	REVISED -	SCALE: 1"=10'		SHEET 76	OF 101 SHEETS	STA.	TO STA.		

MODEL: Braintree - 143+00.00 (Sheet)
FILE NAME: c:\bms\dwg\hch-pw\pstrc_kravets\dd140574\3983 Cross Sections.dgn

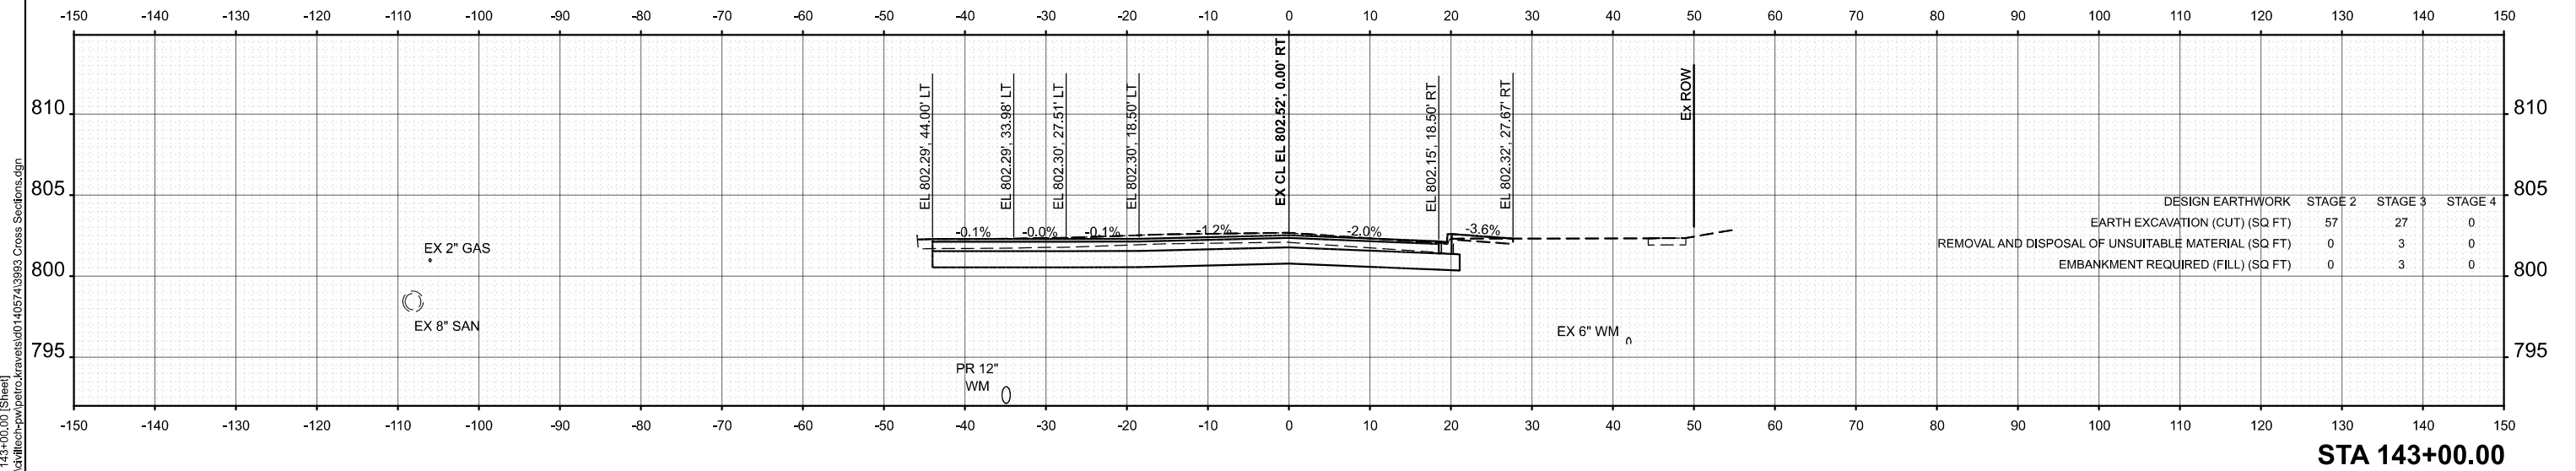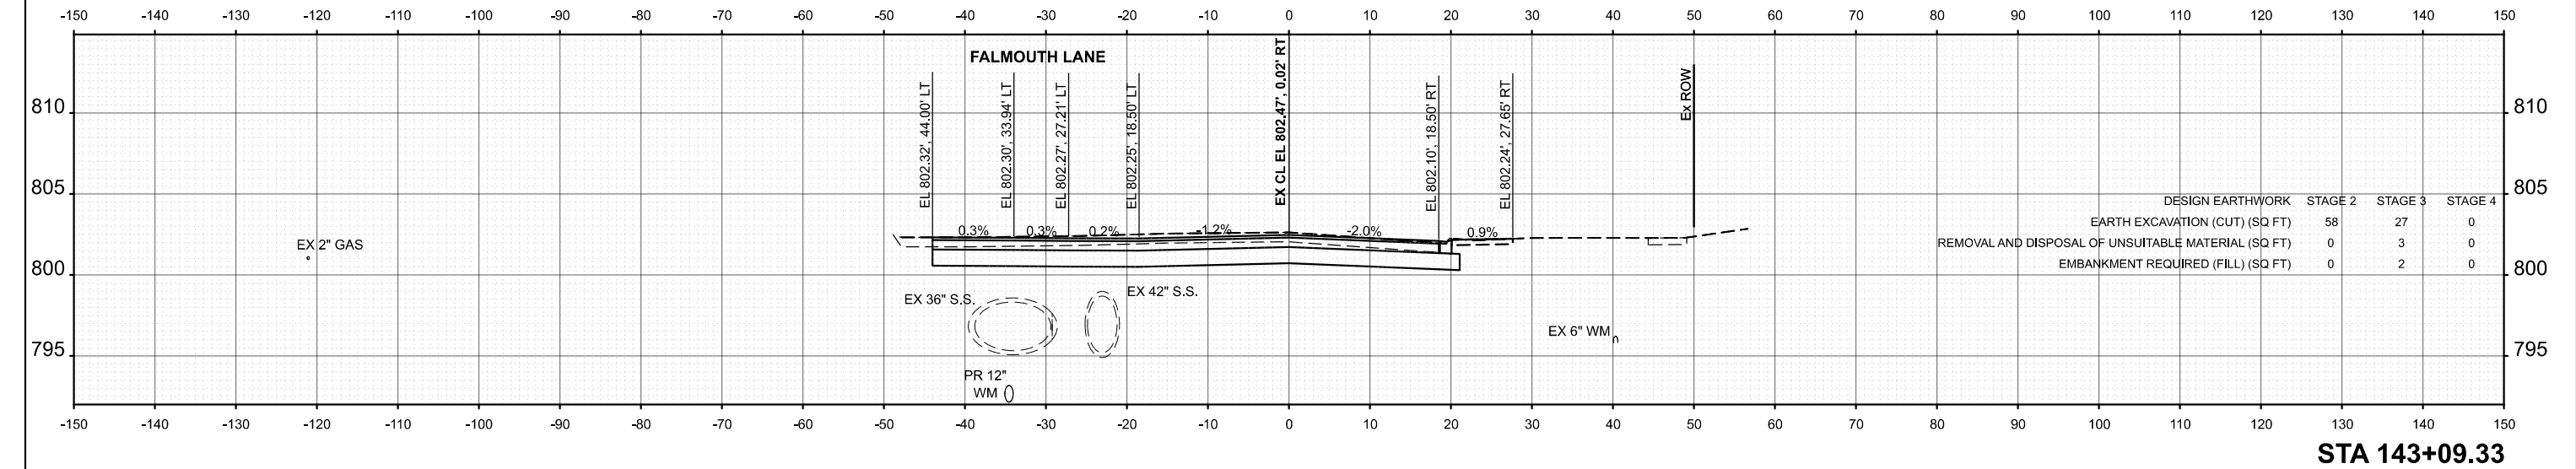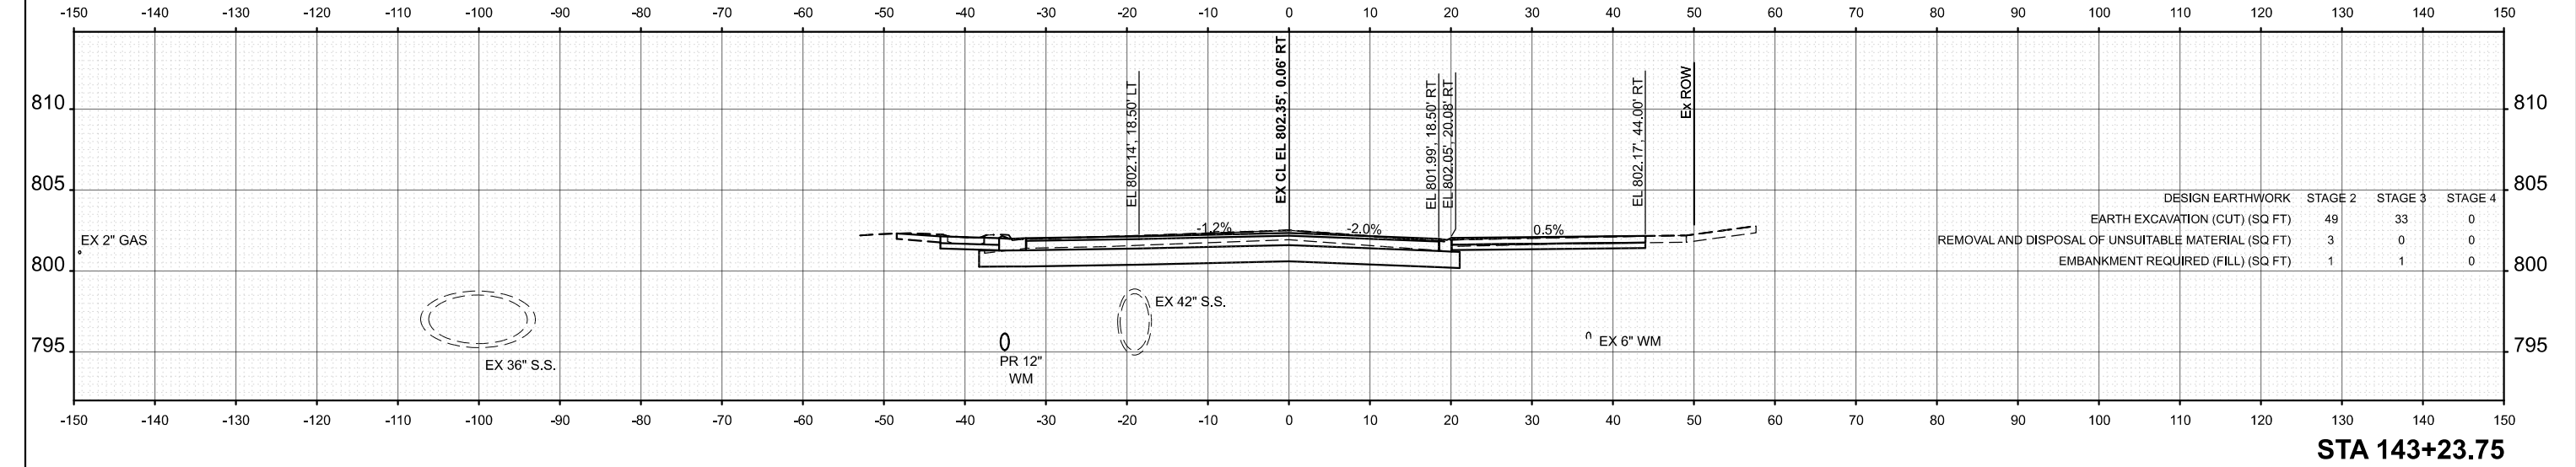

USER NAME = pk	DESIGNED - AMP	REVISED -
	DRAWN - AMP	REVISED -
	CHECKED - PK	REVISED -
	DATE - 12/12/2025	REVISED -
PLOT DATE = 12/15/2025	DATE - 12/12/2025	REVISED -


STATE OF ILLINOIS
DEPARTMENT OF TRANSPORTATION

BRAINTREE DRIVE
CROSS SECTIONS

SCALE: 1"=10' SHEET 78 OF 101 SHEETS STA. TO STA.

MUN RTE.	SECTION	COUNTY	TOTAL SHEETS	SHEET NO.
4029	23-00146-00-PV	COOK	315	283
CONTRACT NO. 61M26				
ILLINOIS FED. AID PROJECT				

MODEL: Braintree - 144+89.87 (Sheet)
FILE NAME: c:\bms\dwg\tech-pw\pctro.kravets\0140574\3993 Cross Sections.dgn

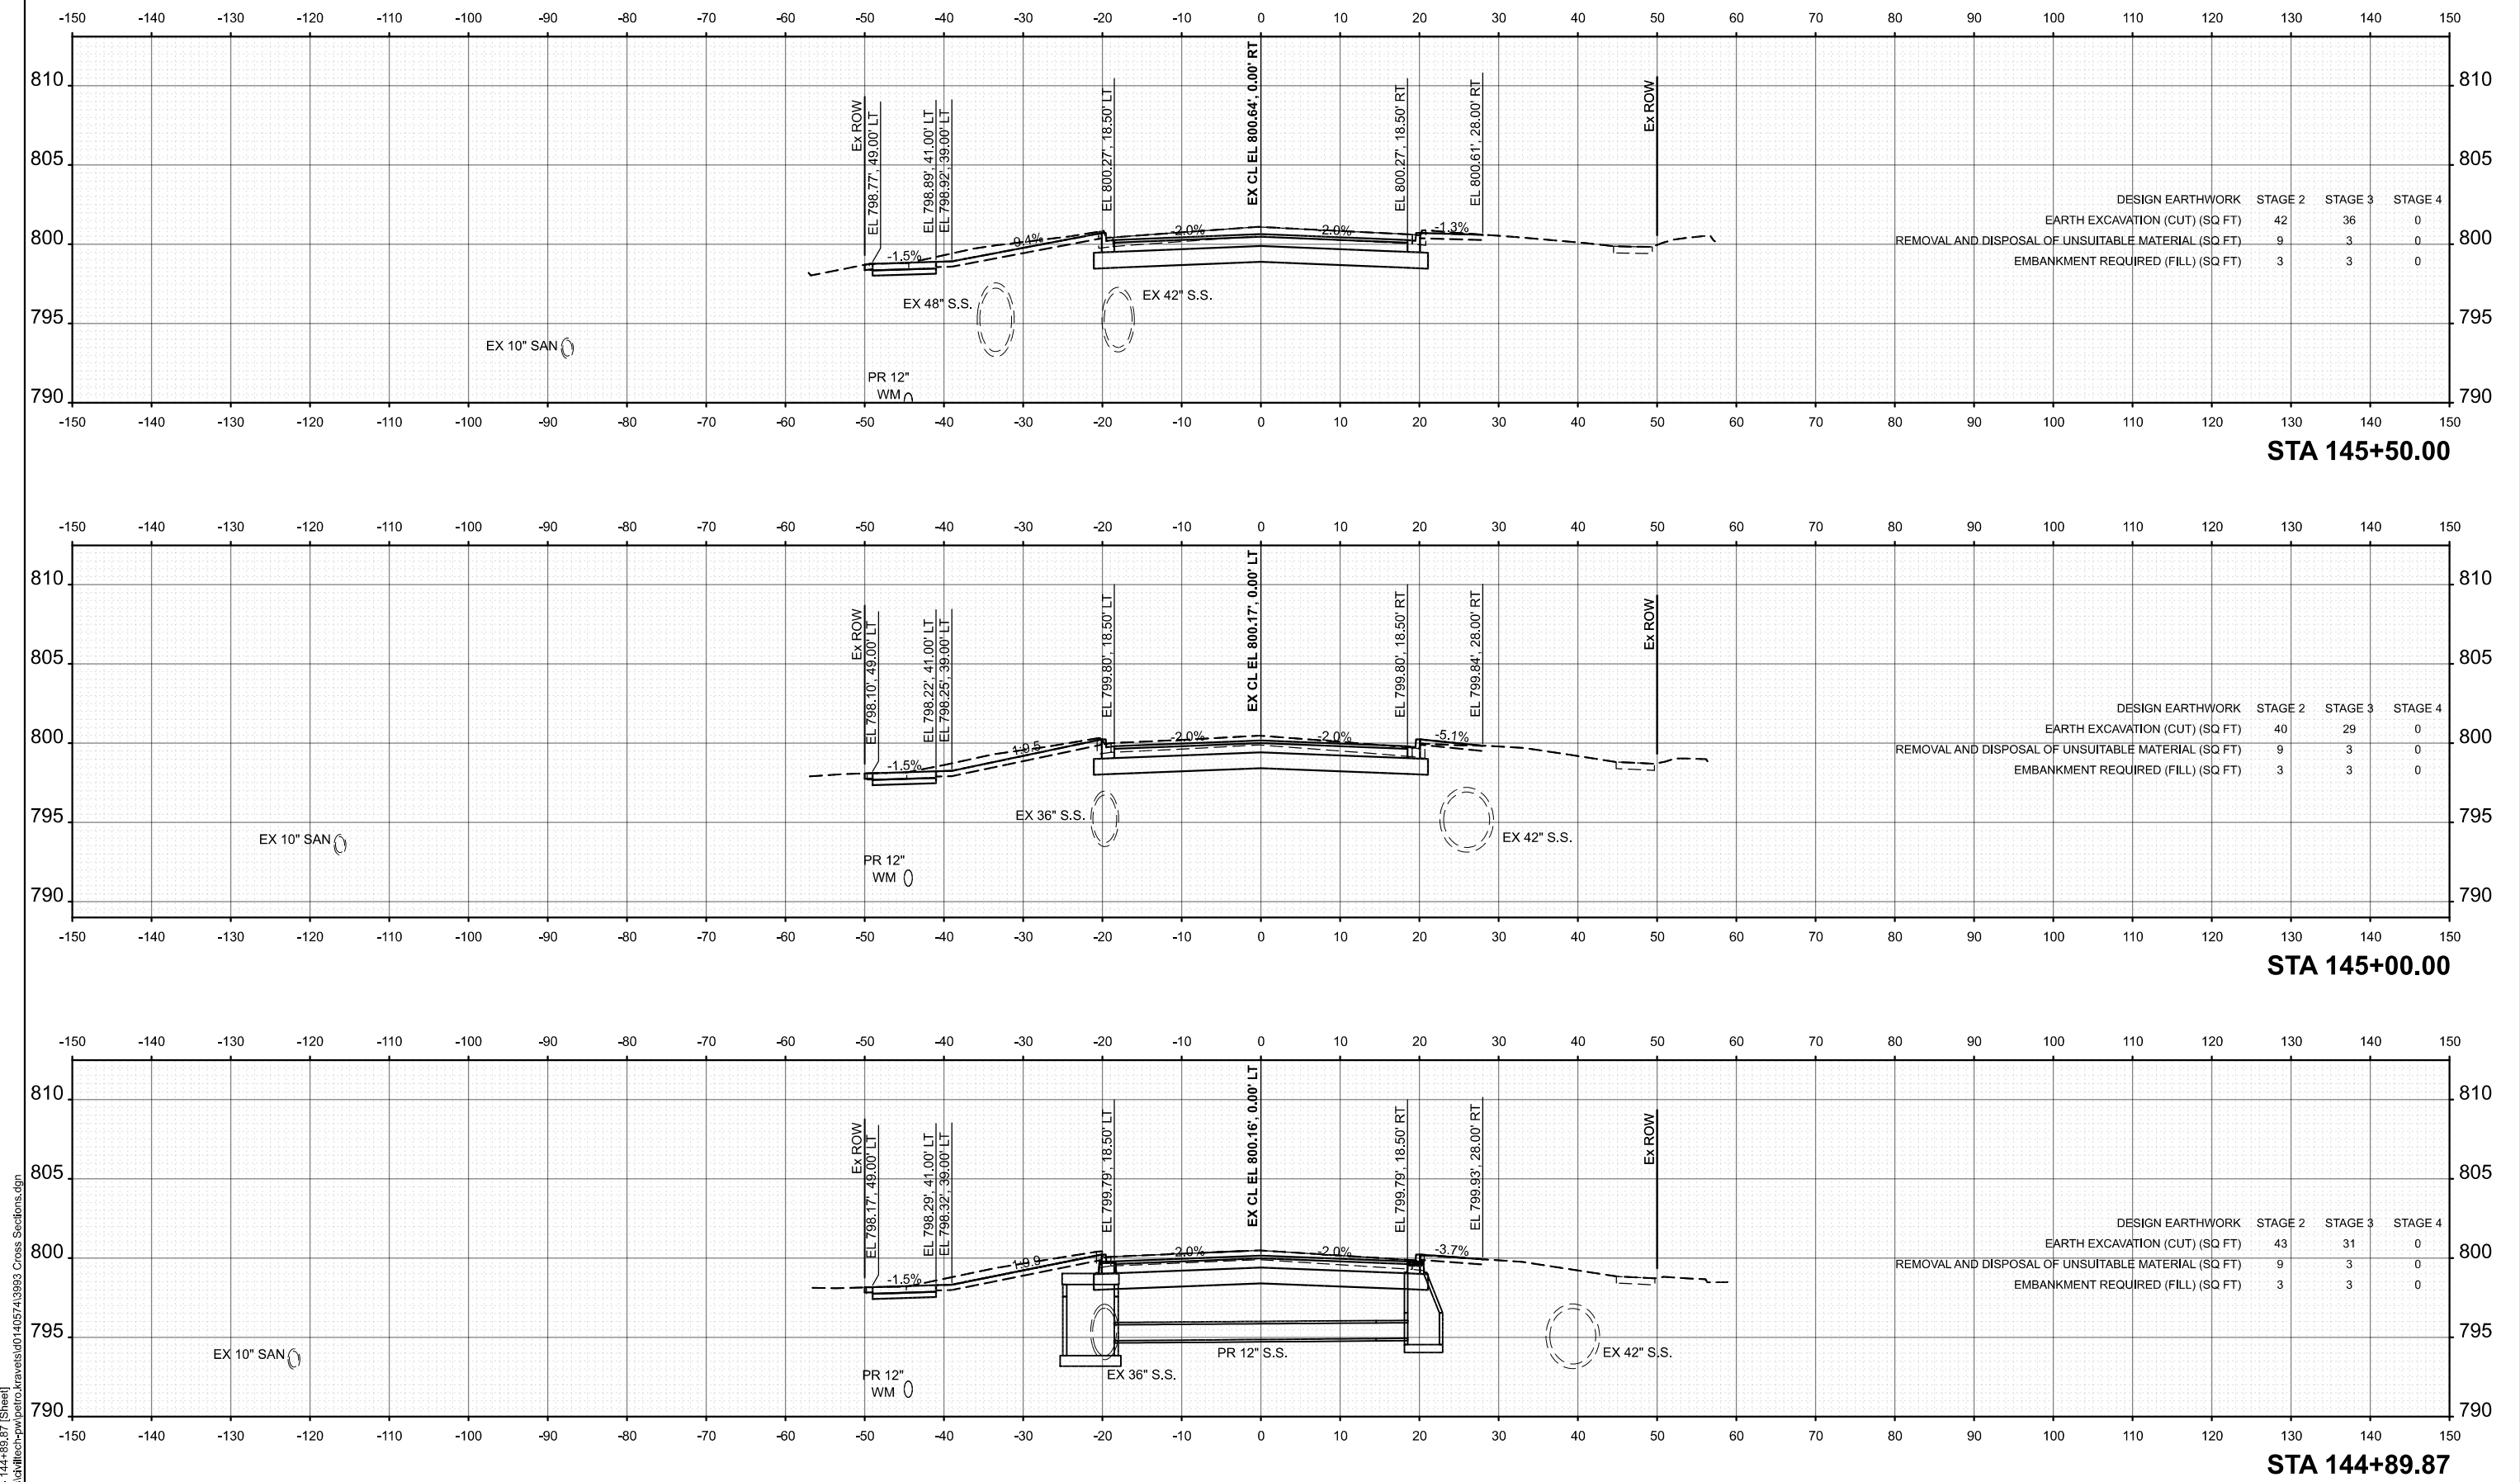

USER NAME = pk	DESIGNED - AMP	REVISED -
	DRAWN - AMP	REVISED -
	CHECKED - PK	REVISED -
	DATE - 12/12/2025	REVISED -
PLOT DATE = 12/15/2025		


STATE OF ILLINOIS
DEPARTMENT OF TRANSPORTATION

BRAINTREE DRIVE
CROSS SECTIONS

SCALE: 1"=10' SHEET 80 OF 101 SHEETS STA. TO STA.

MUN RTE.	SECTION	COUNTY	TOTAL SHEETS	SHEET NO.
4029	23-00146-00-PV	COOK	315	285
CONTRACT NO. 61M26				
ILLINOIS FED. AID PROJECT				

MODEL: Braintree - 146+00.00 [Sheet]
FILE NAME: c:\bms\dwg\tech-pw\p\astro_kravets\014057413983_Cross Sections.dgn

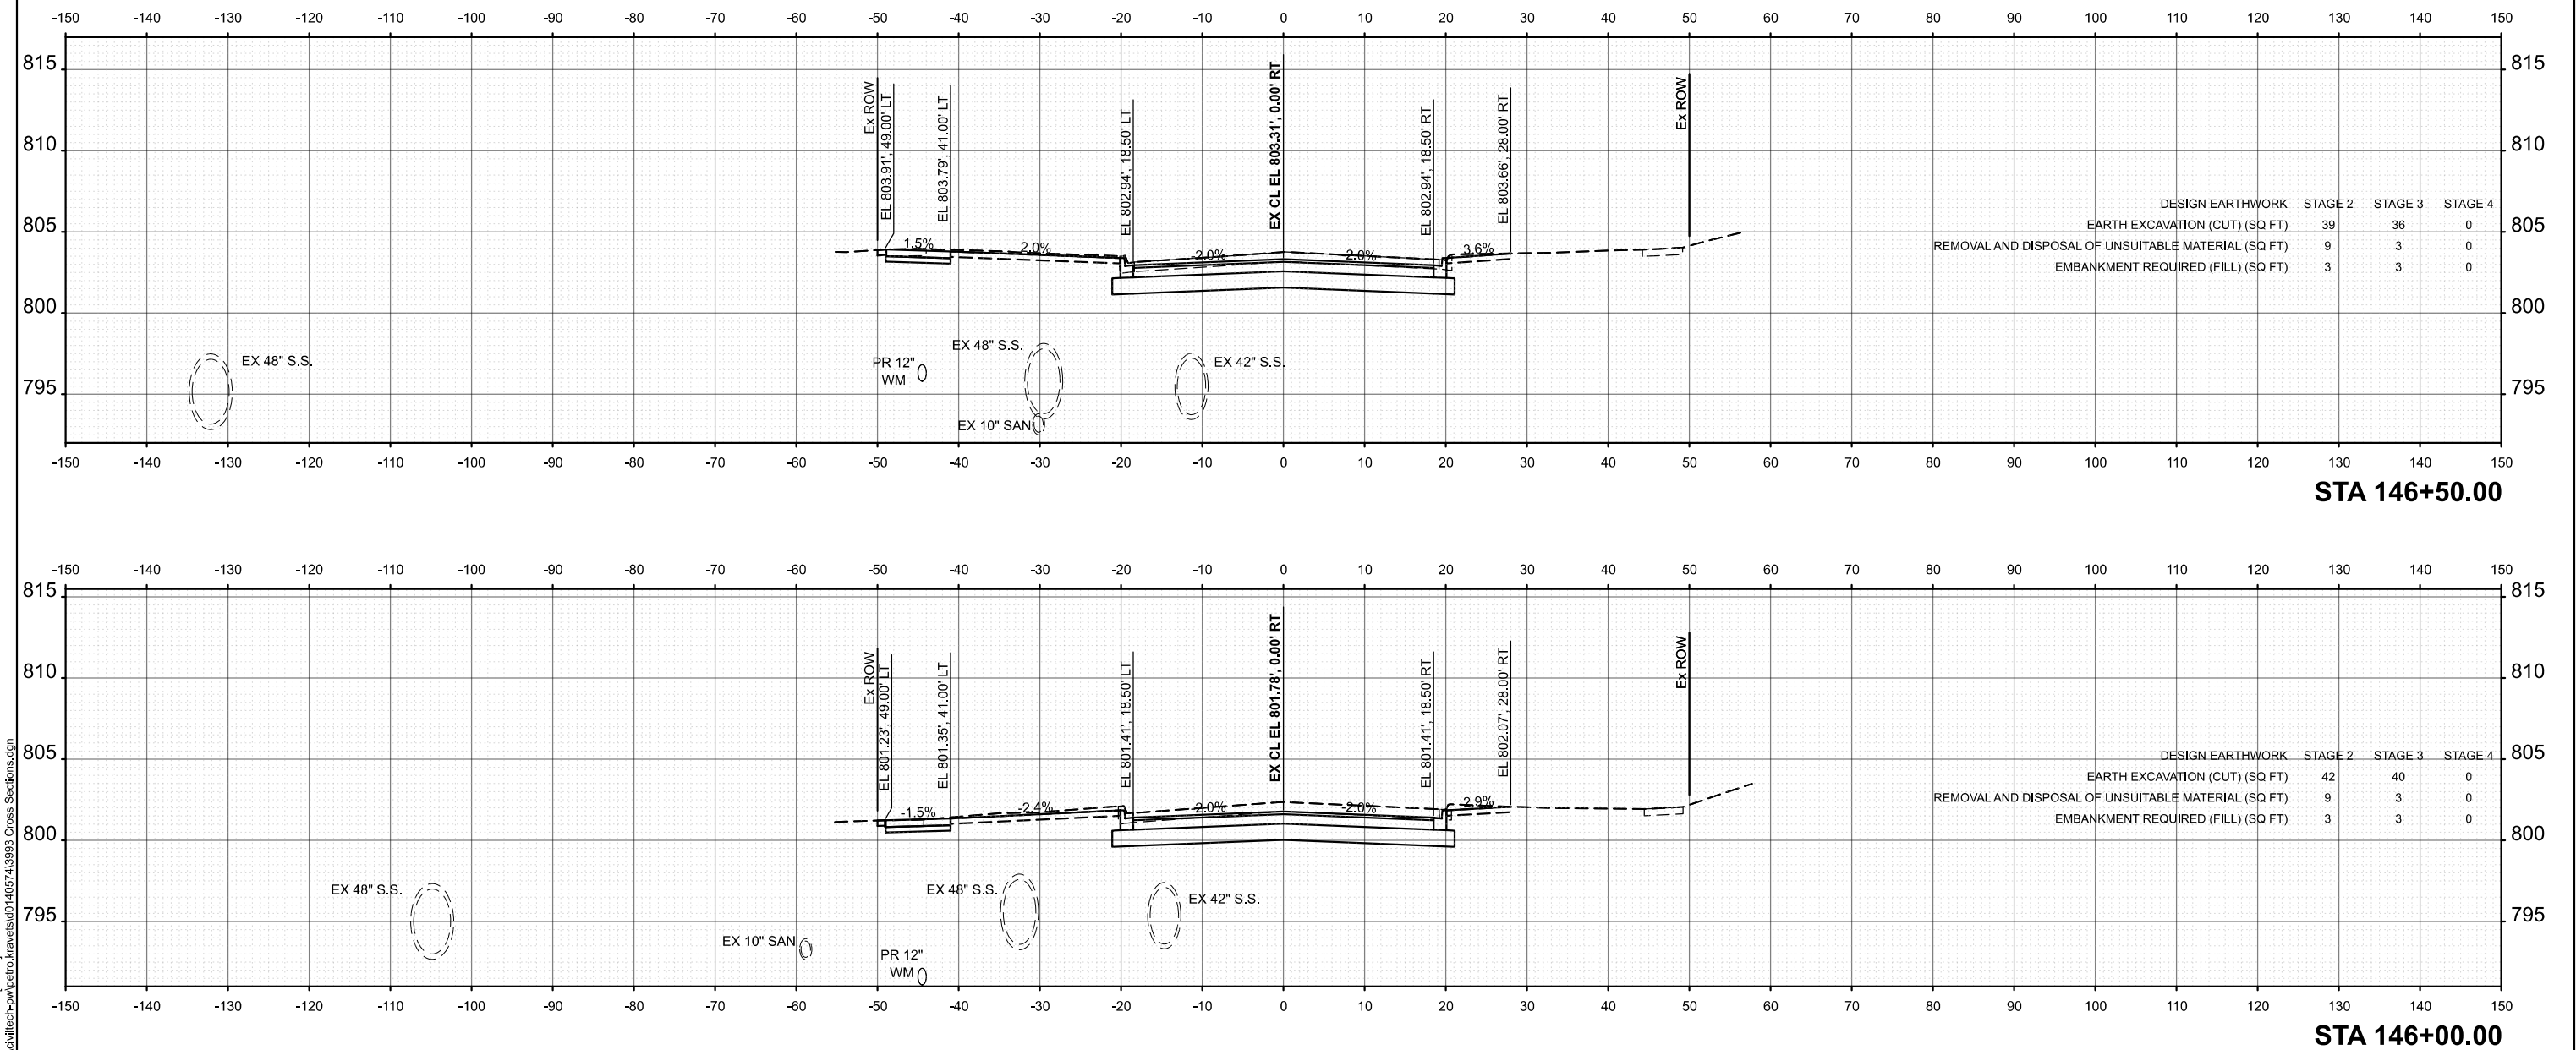

USER NAME = pk	DESIGNED - AMP	REVISED -
	DRAWN - AMP	REVISED -
	CHECKED - PK	REVISED -
	DATE - 12/12/2025	REVISED -
PLOT DATE = 12/15/2025	DATE - 12/12/2025	REVISED -


STATE OF ILLINOIS
DEPARTMENT OF TRANSPORTATION

BRAINTREE DRIVE
CROSS SECTIONS


SCALE: 1"=10' SHEET 81 OF 101 SHEETS STA. TO STA.

MUN RTE.	SECTION	COUNTY	TOTAL SHEETS	SHEET NO.
4029	23-00146-00-PV	COOK	315	286
CONTRACT NO. 61M26				
		ILLINOIS	FED. AID PROJECT	

MODEL: Braintree - 147+50.00 [Sheet]
FILE NAME: c:\bms\dwg\tech-pw\p147014057413983 Cross Sections.dgn

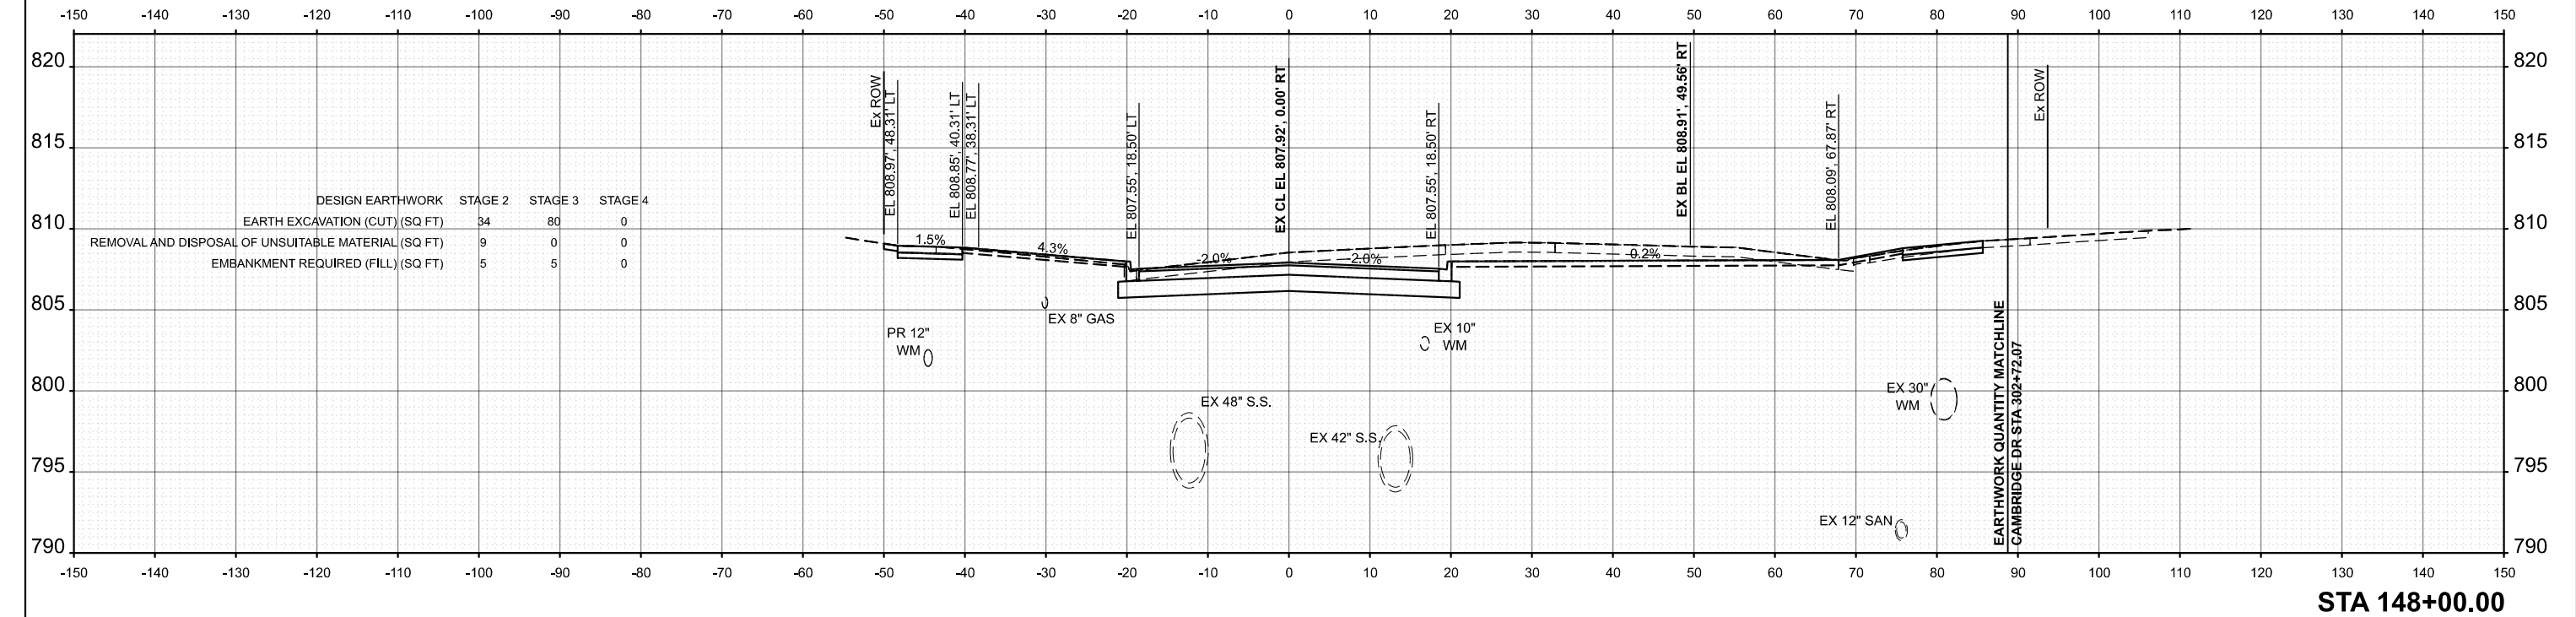

STA 148+00.00

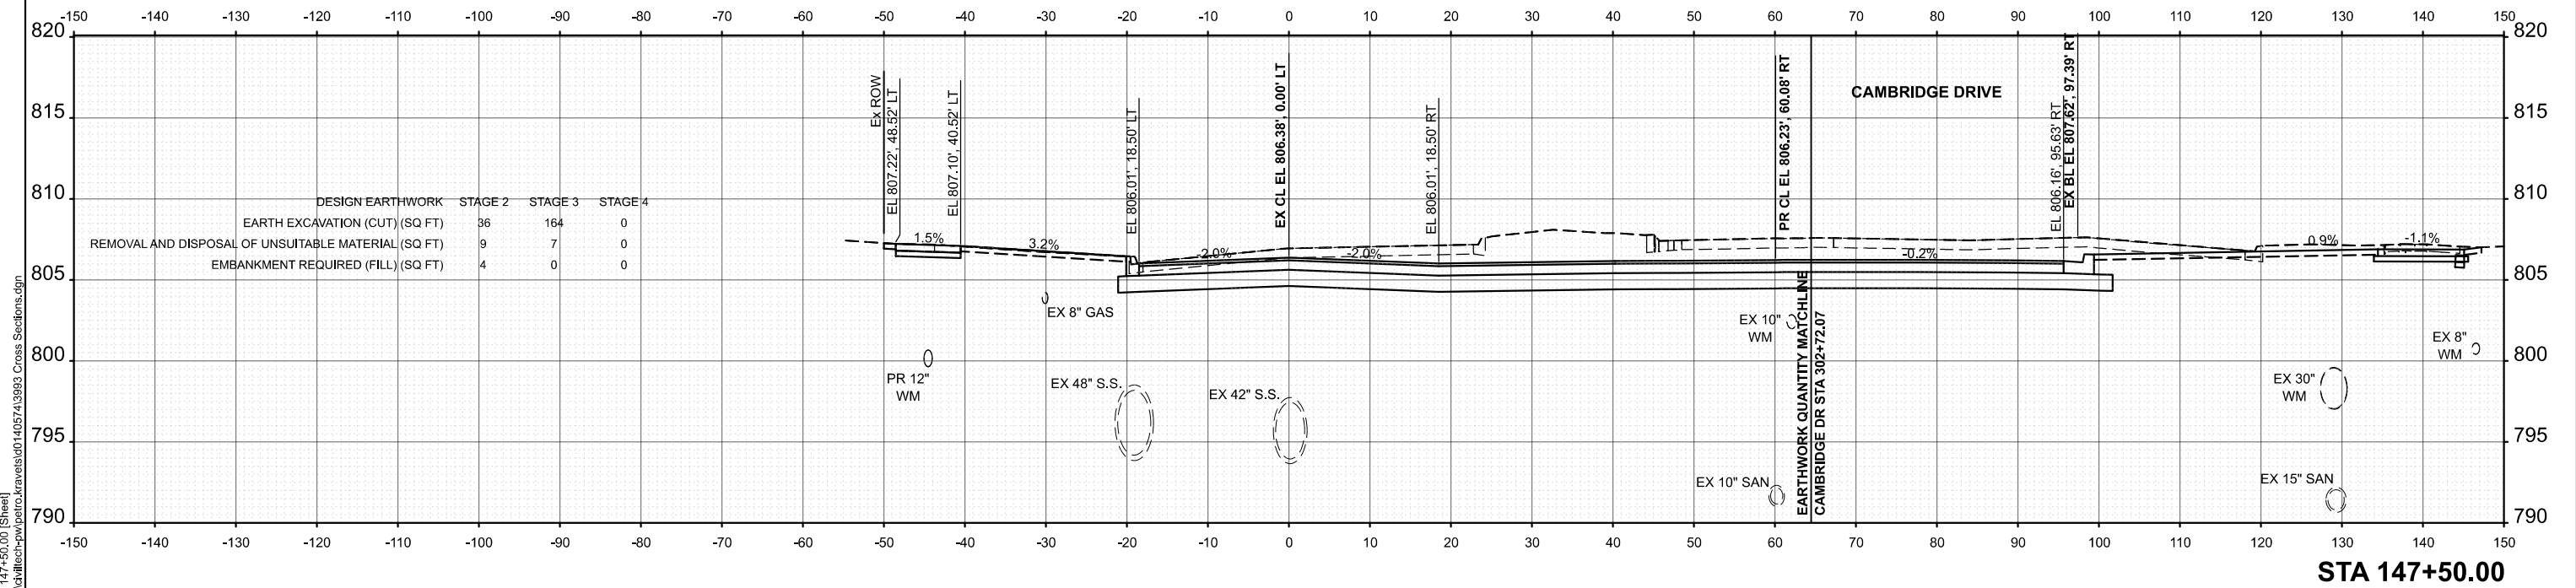

STA 147+50.00


USER NAME = pk	DESIGNED - AMP	REVISED -
	DRAWN - AMP	REVISED -
	CHECKED - PK	REVISED -
	DATE - 12/12/2025	REVISED -

STATE OF ILLINOIS
DEPARTMENT OF TRANSPORTATION

BRAINTREE DRIVE
CROSS SECTIONS



SCALE: 1"=10' SHEET 83 OF 101 SHEETS STA. TO STA.

MUN RTE.	SECTION	COUNTY	TOTAL SHEETS	SHEET NO.
4029	23-00146-00-PV	COOK	315	288
CONTRACT NO. 61M26				
ILLINOIS FED. AID PROJECT				

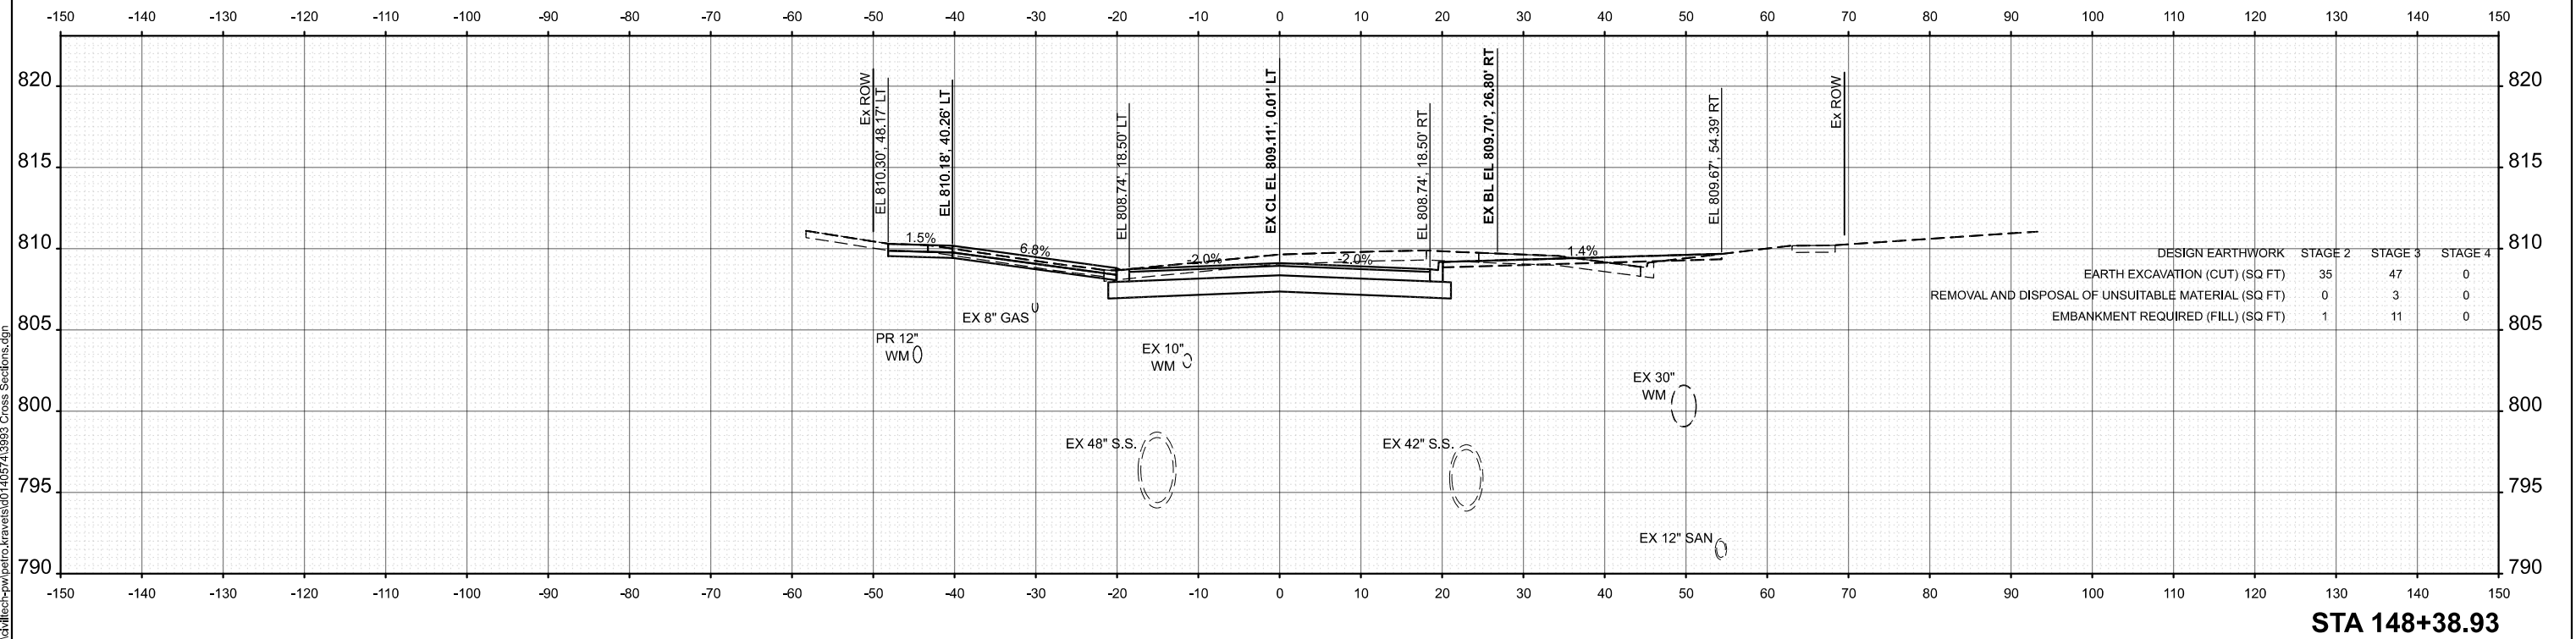

MUN RTE.	SECTION	COUNTY	TOTAL SHEETS	SHEET NO.
4029	23-00146-00-PV	COOK	315	289
		CONTRACT NO. 61M26		
ILLINOIS		FED. AID PROJECT		

MODEL: Braintree - 149+91.97 [Sheet]
FILE NAME: c:\bms\dwg\tech-pw\patro_kraves\dd140574\3993_Cross Sections.dgn

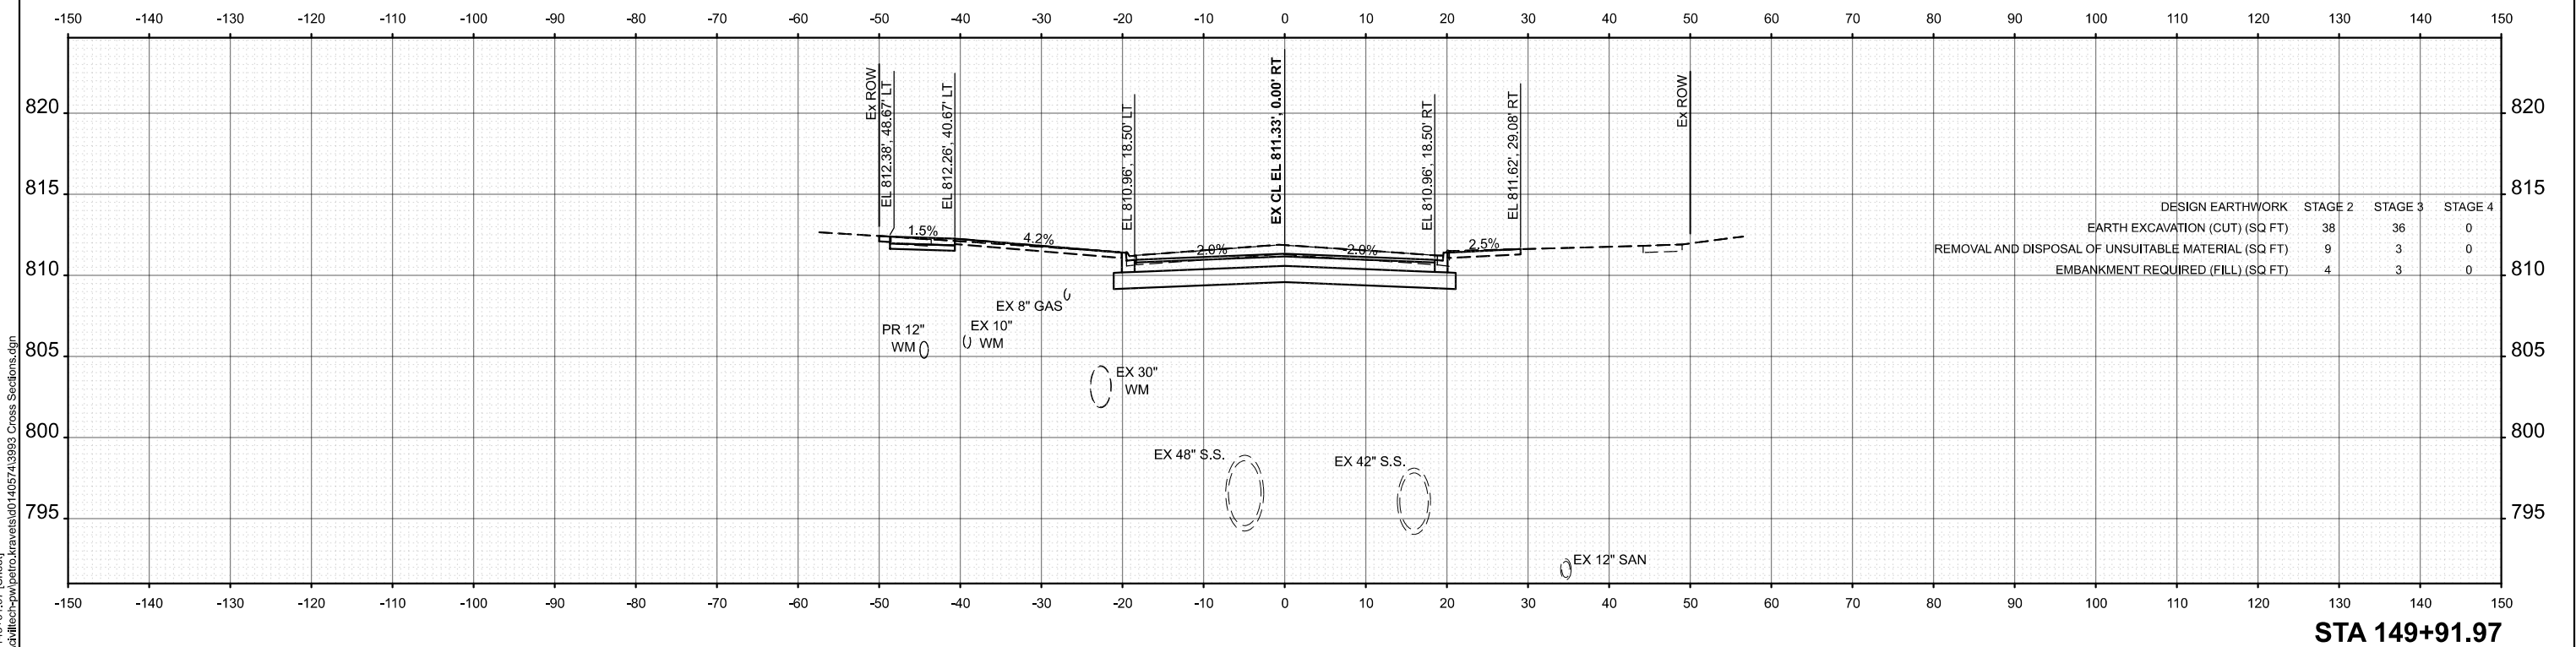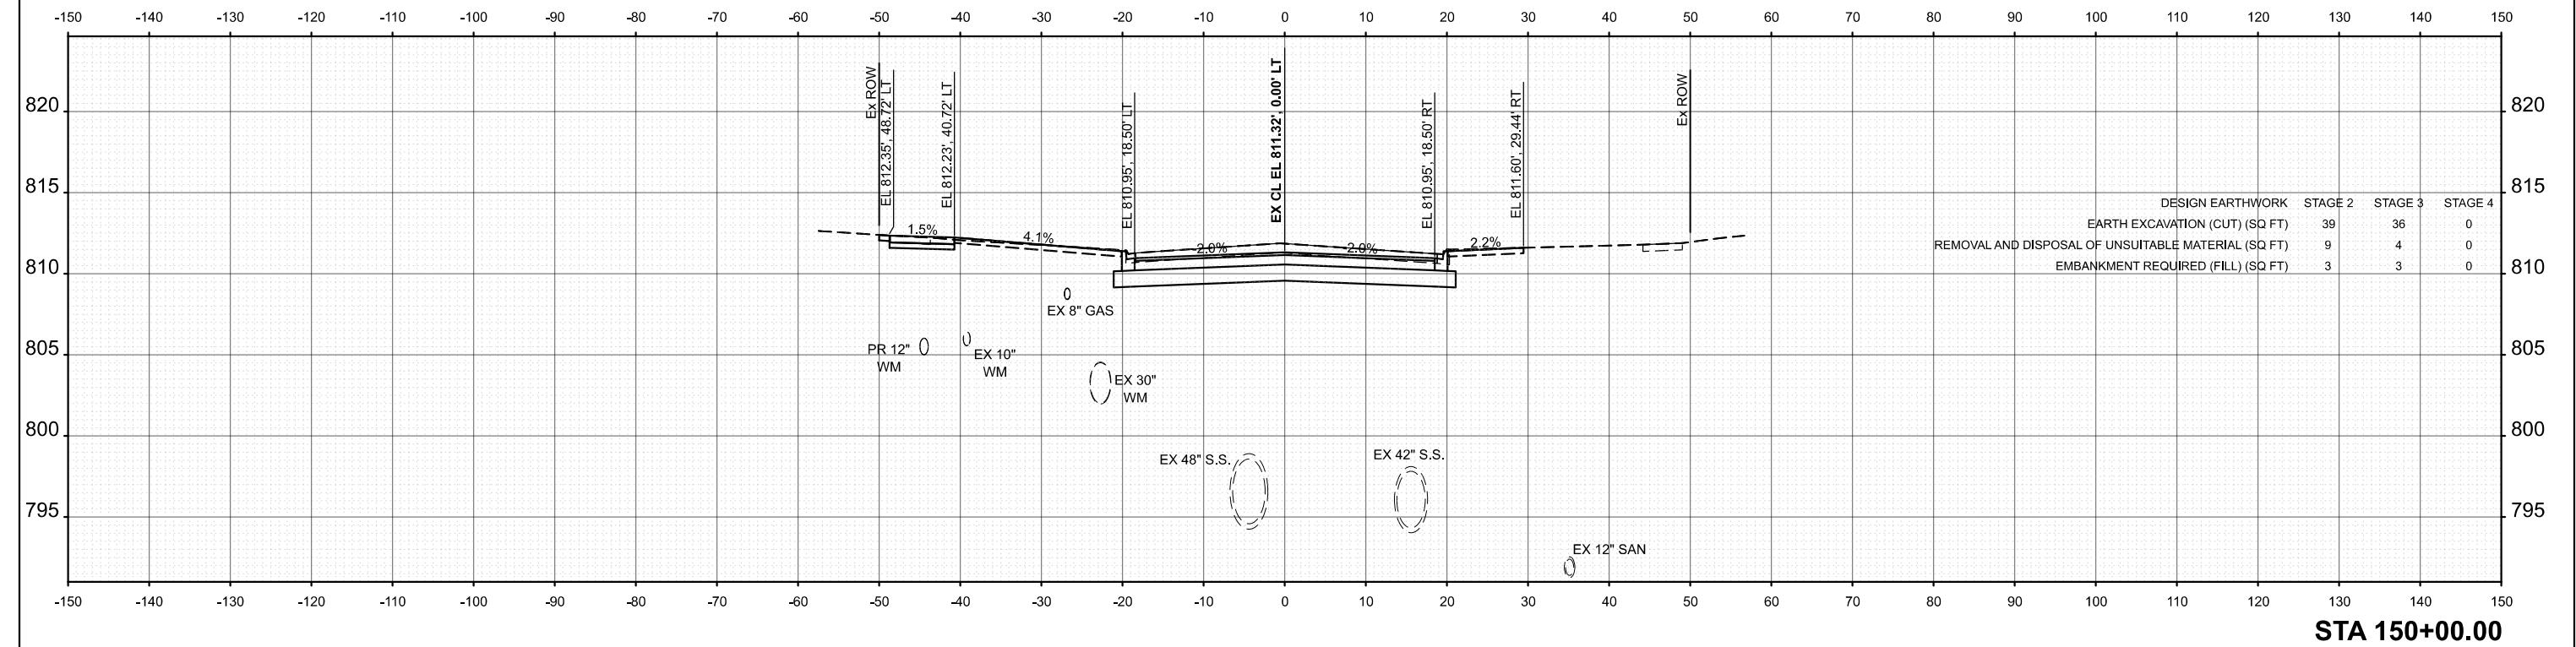

	USER NAME = pk	DESIGNED - AMP	REVISED -
		DRAWN - AMP	REVISED -
		CHECKED - PK	REVISED -
	PLOT DATE = 12/15/2025	DATE - 12/12/2025	REVISED -



STATE OF ILLINOIS
DEPARTMENT OF TRANSPORTATION

BRAINTREE DRIVE
CROSS SECTIONS

SCALE: 1"=10' SHEET 87 OF 101 SHEETS STA. TO STA.

MUN RTE.	SECTION	COUNTY	TOTAL SHEETS	SHEET NO.
4029	23-00146-00-PV	COOK	315	292
CONTRACT NO. 61M26				
ILLINOIS FED. AID PROJECT				

MODEL: Braintree - 150+19.07 (Sheet)
FILE NAME: c:\bms\dwg\hatch-pw\patro_kraves\dd140574\3983_Cross Sections.dgn

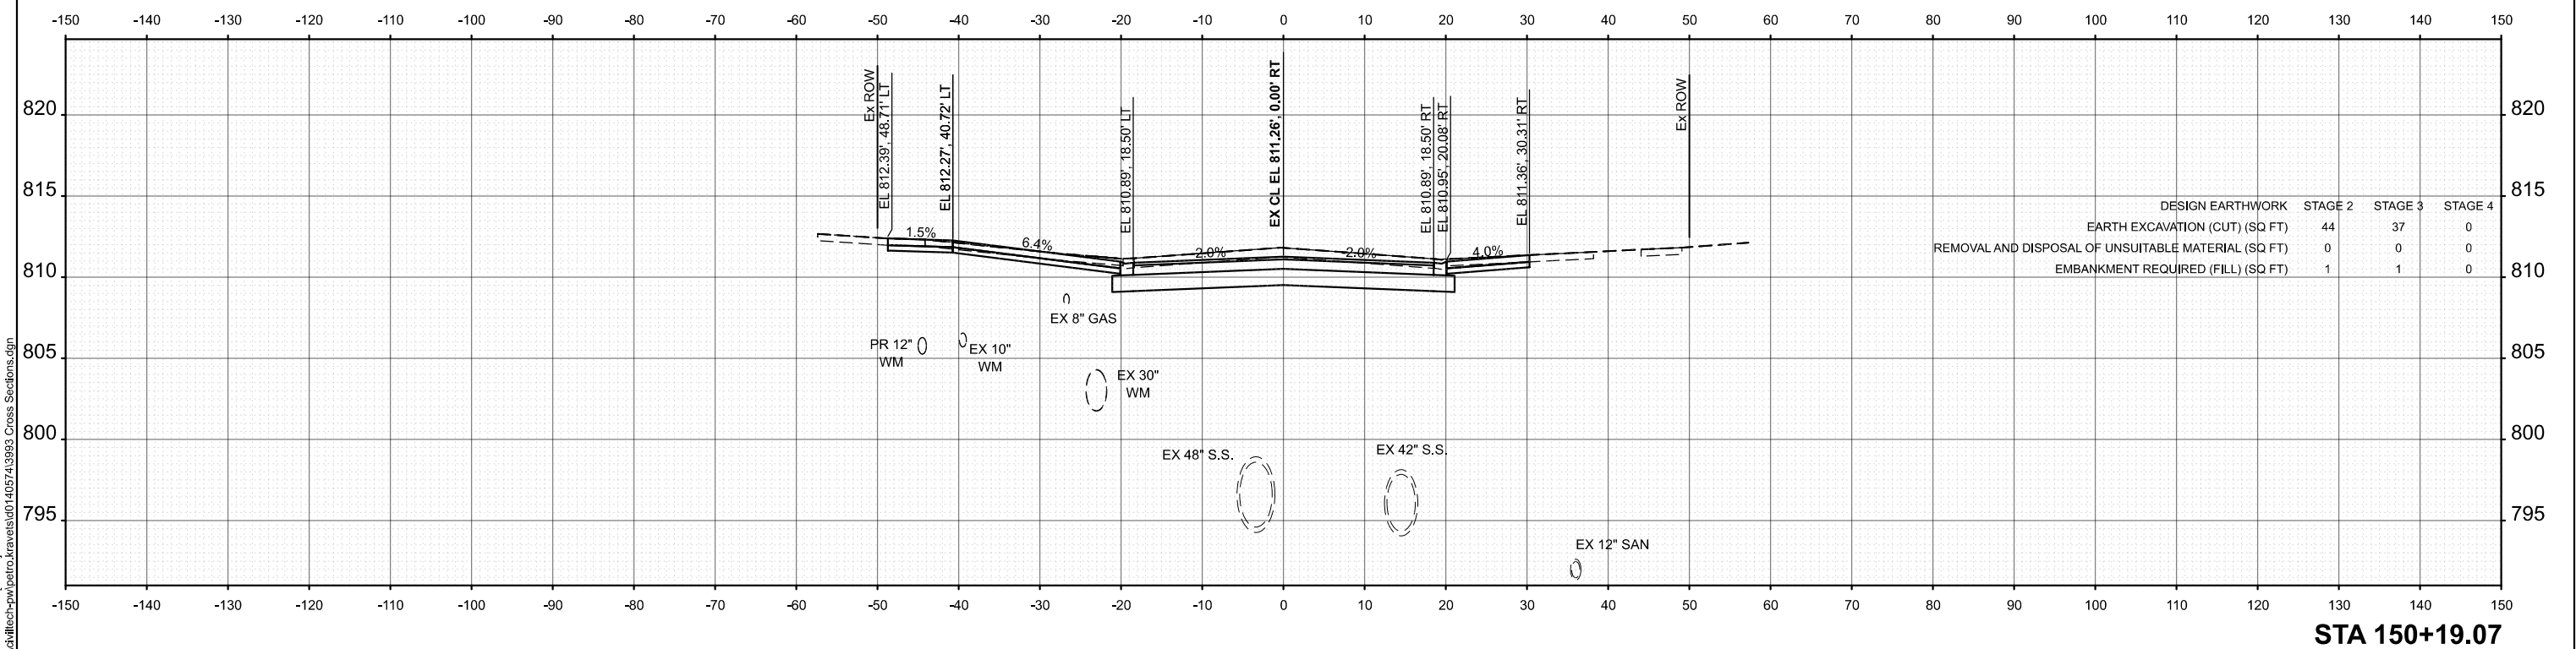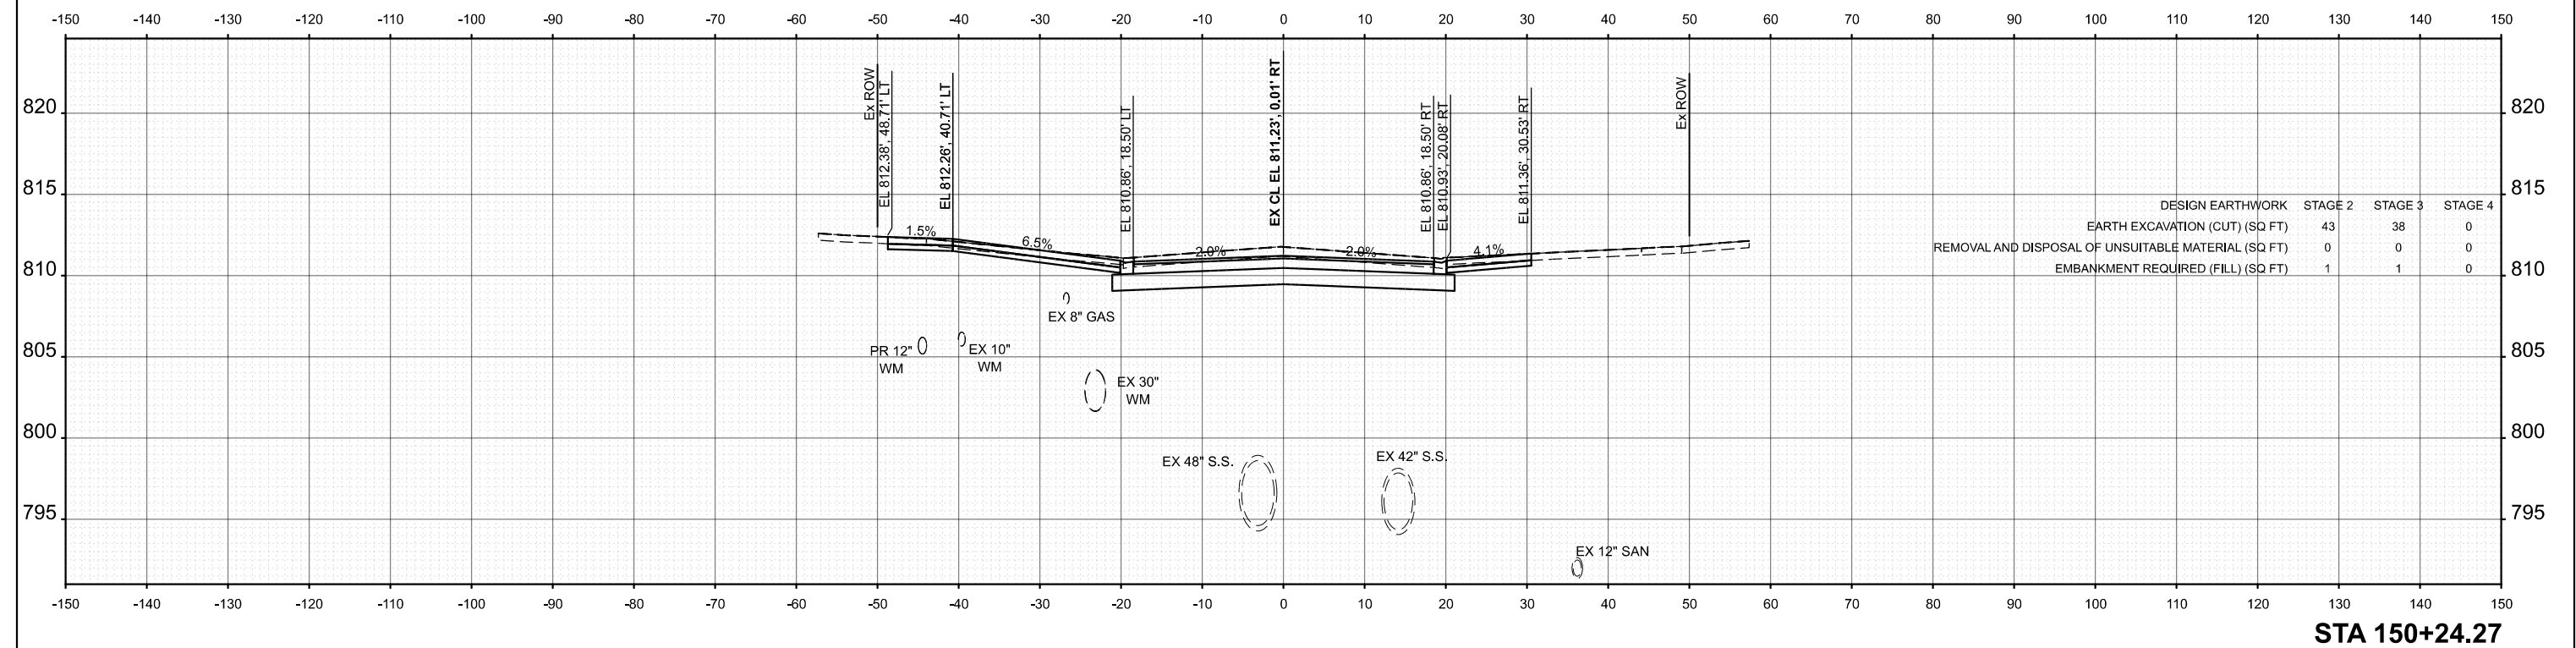

	USER NAME = pk	DESIGNED - AMP	REVISED -
		DRAWN - AMP	REVISED -
		CHECKED - PK	REVISED -
	PLOT DATE = 12/15/2025	DATE - 12/12/2025	REVISED -



STATE OF ILLINOIS
DEPARTMENT OF TRANSPORTATION

BRAINTREE DRIVE
CROSS SECTIONS

SCALE: 1"=10' SHEET 88 OF 101 SHEETS STA. TO STA.

MUN RTE.	SECTION	COUNTY	TOTAL SHEETS	SHEET NO.
4029	23-00146-00-PV	COOK	315	293
CONTRACT NO. 61M26				
ILLINOIS FED. AID PROJECT				

MODEL: Braintree - 150+50.00 [Sheet]
FILE NAME: c:\bms\dwg\hch-pw\pstrc\kravets\0140574\3983 Cross Sections.dgn

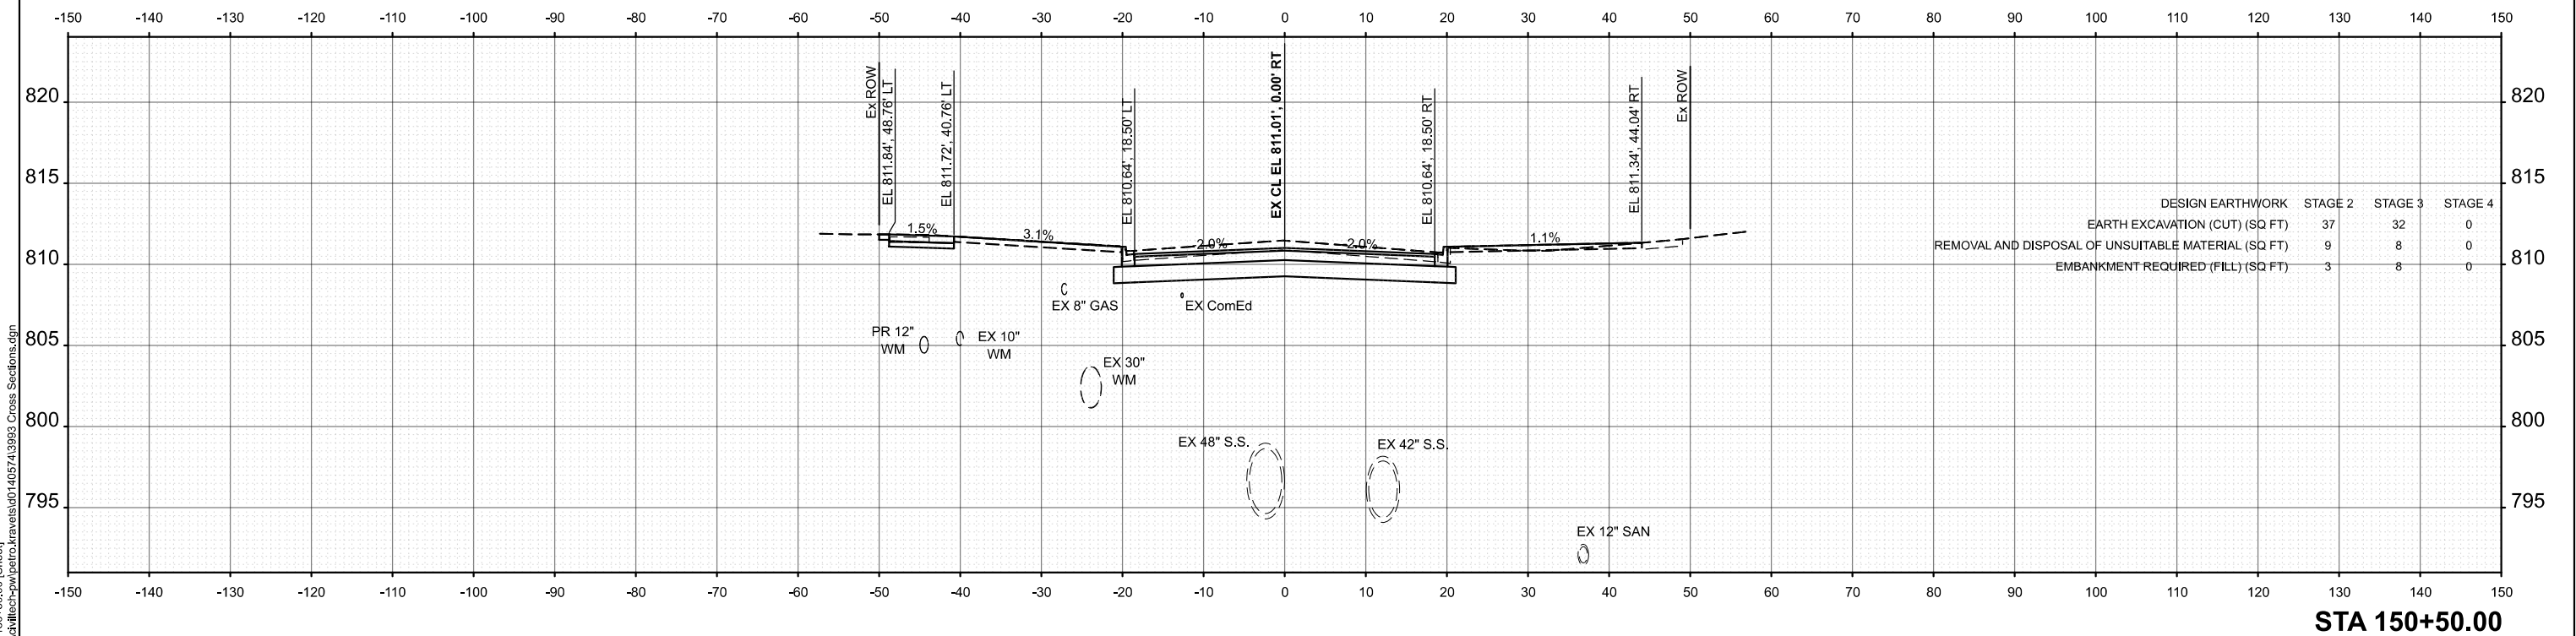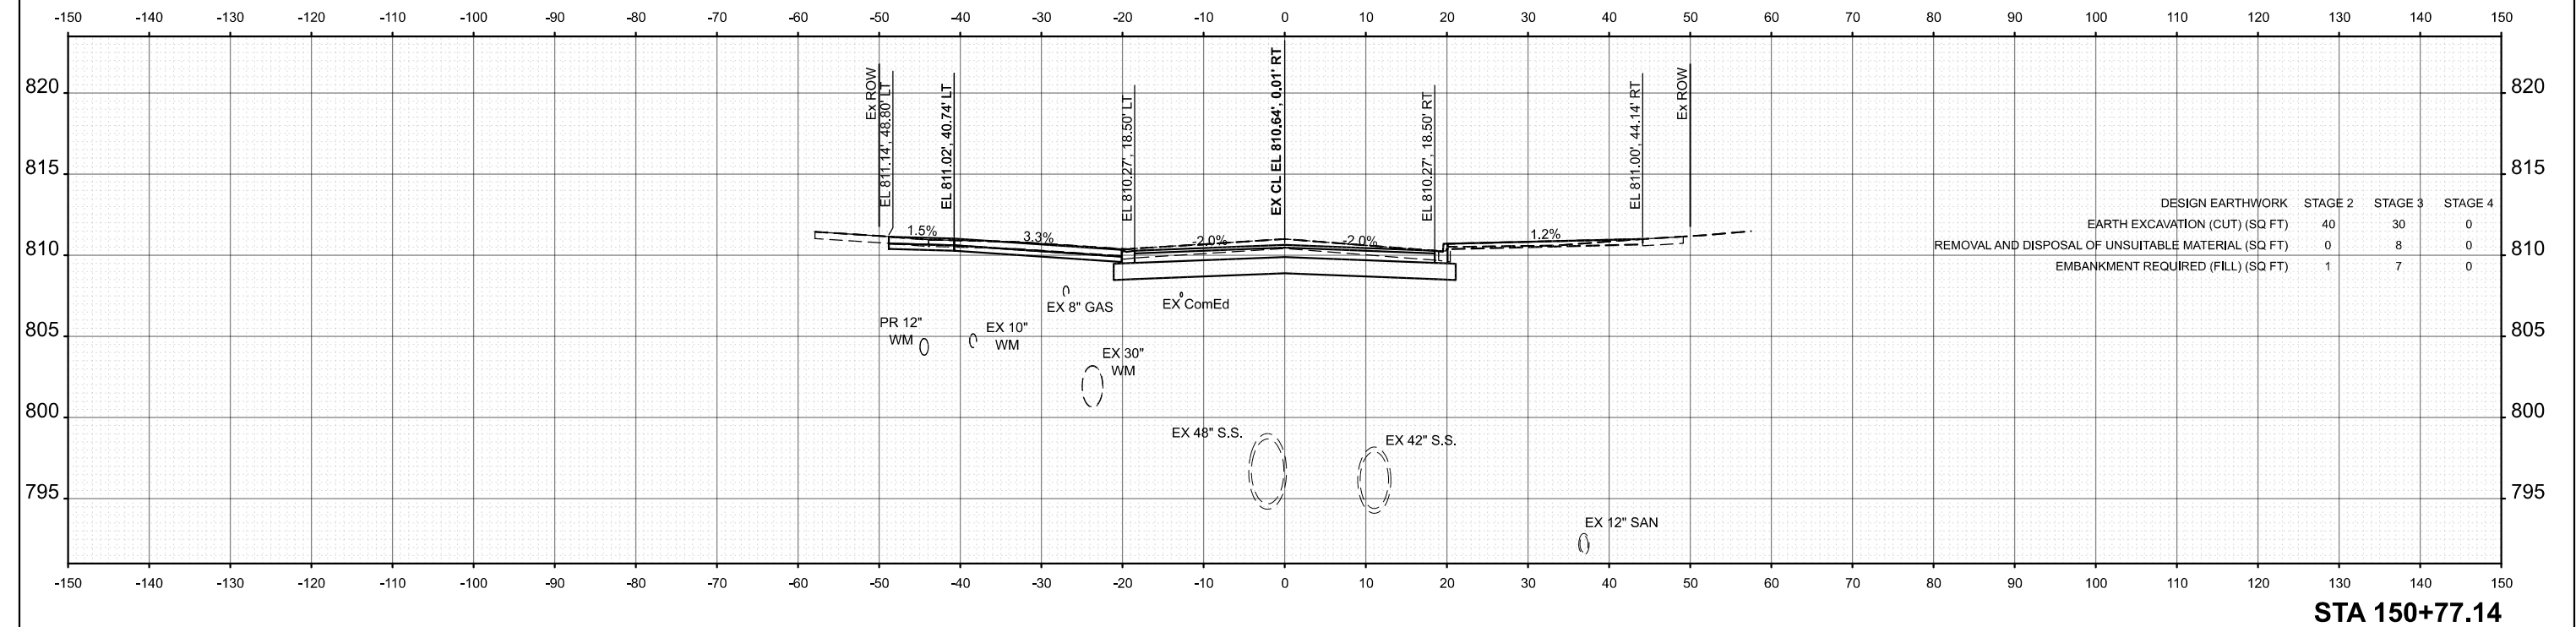

USER NAME = pk	DESIGNED - AMP	REVISED -
	DRAWN - AMP	REVISED -
	CHECKED - PK	REVISED -
	DATE - 12/12/2025	REVISED -



STATE OF ILLINOIS
DEPARTMENT OF TRANSPORTATION

BRAINTREE DRIVE
CROSS SECTIONS

SCALE: 1"=10' SHEET 89 OF 101 SHEETS STA. TO STA.

MUN. RTE.	SECTION	COUNTY	TOTAL SHEETS	SHEET NO.
4029	23-00146-00-PV	COOK	315	294
CONTRACT NO. 61M26				
ILLINOIS FED. AID PROJECT				

MODEL: Braintree - 151+00.00 [Sheet]
FILE NAME: c:\bms\dwg\tech-pw\p12610.kravets\dd140574\3983 Cross Sections.dgn

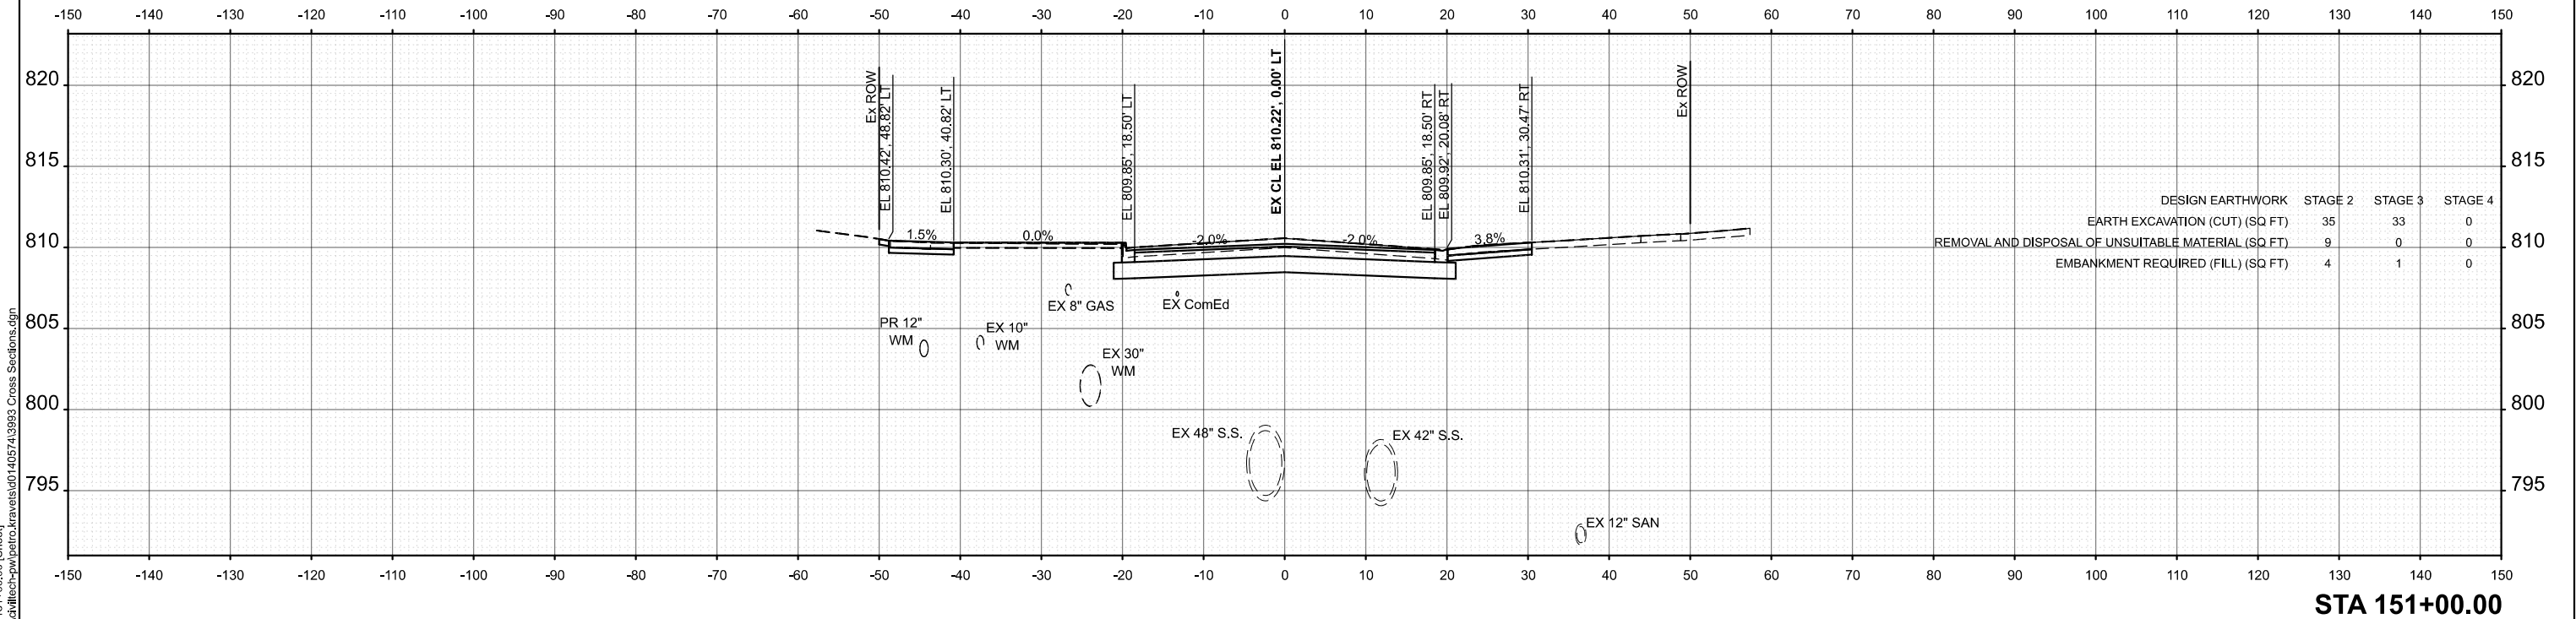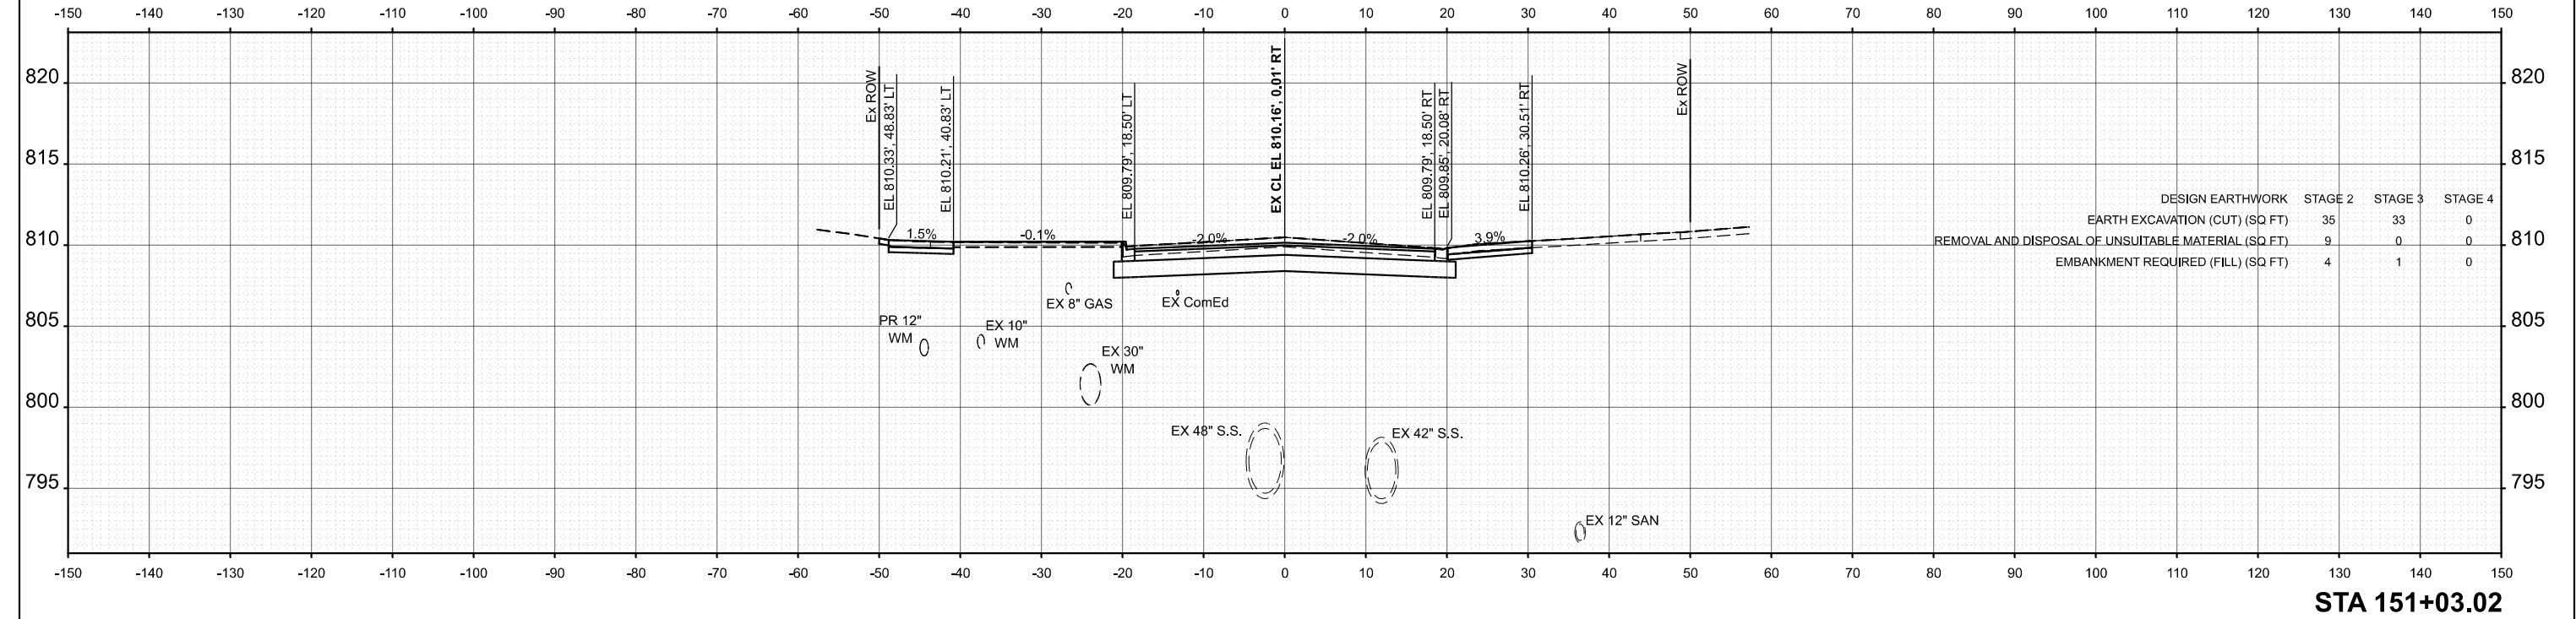

USER NAME = pk	DESIGNED - AMP	REVISED -
	DRAWN - AMP	REVISED -
	CHECKED - PK	REVISED -
	DATE - 12/12/2025	REVISED -
PLOT DATE = 12/15/2025	DATE - 12/12/2025	REVISED -



STATE OF ILLINOIS
DEPARTMENT OF TRANSPORTATION

BRAINTREE DRIVE
CROSS SECTIONS

SCALE: 1"=10' SHEET 90 OF 101 SHEETS STA. TO STA.

MUN. RTE.	SECTION	COUNTY	TOTAL SHEETS	SHEET NO.
4029	23-00146-00-PV	COOK	315	295
CONTRACT NO. 61M26				
ILLINOIS		FED. AID PROJECT		

MODEL: Braintree - 151+50.00 [Sheet]
FILE NAME: c:\bms\dwg\tech-pw\astro_kravets\014057413983_Cross Sections.dgn

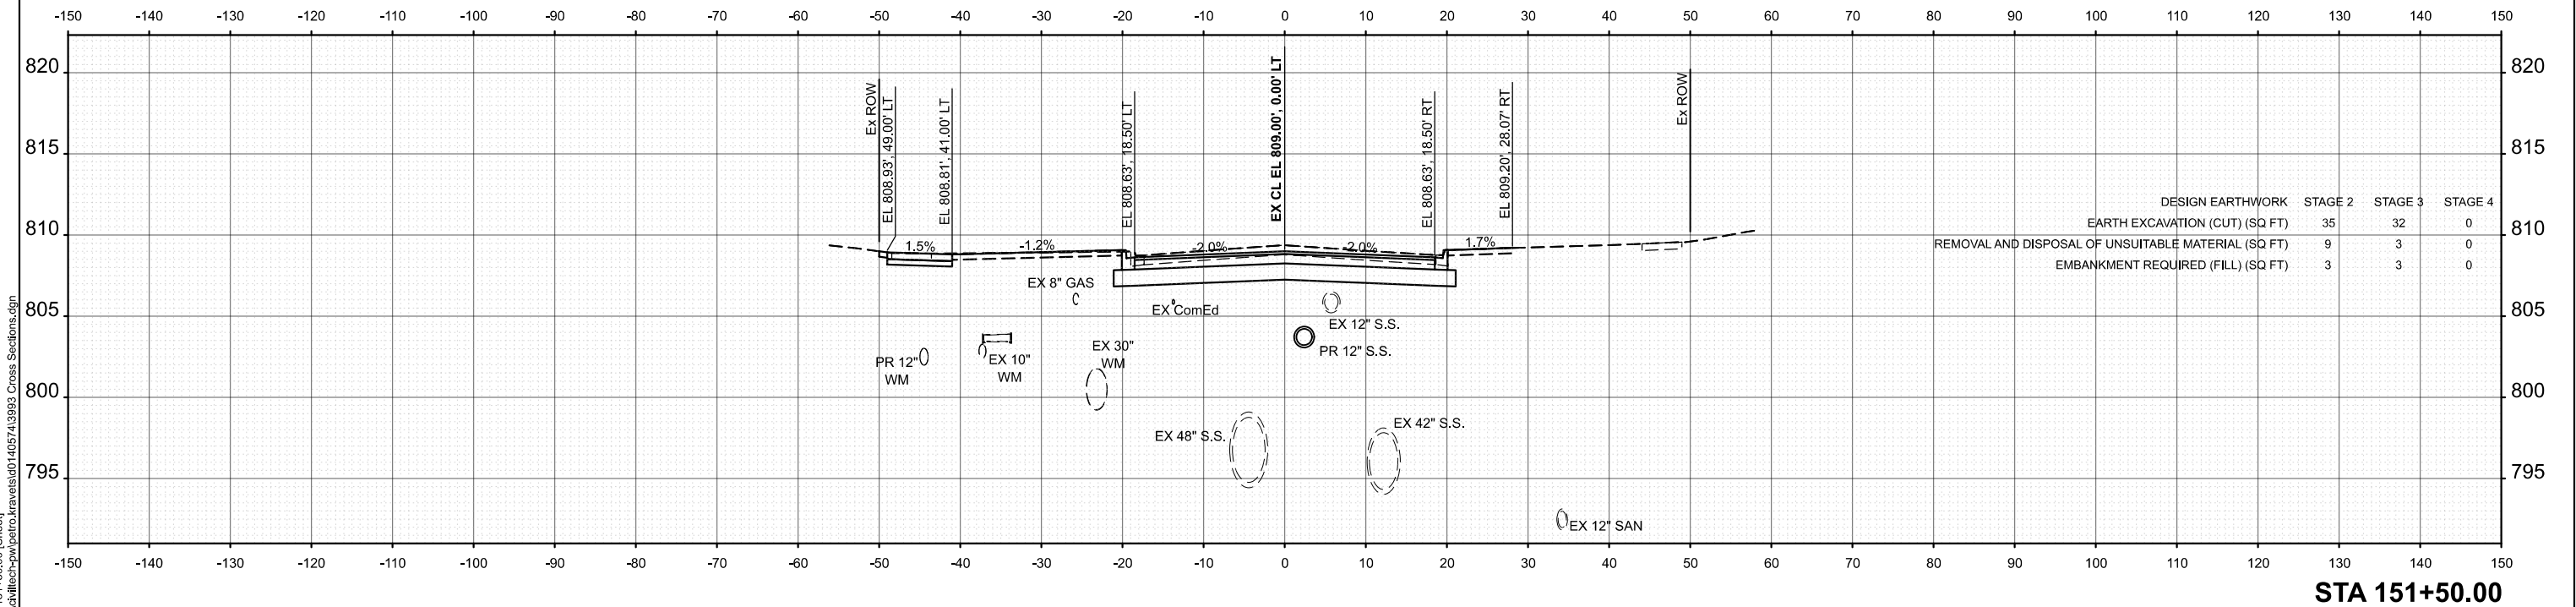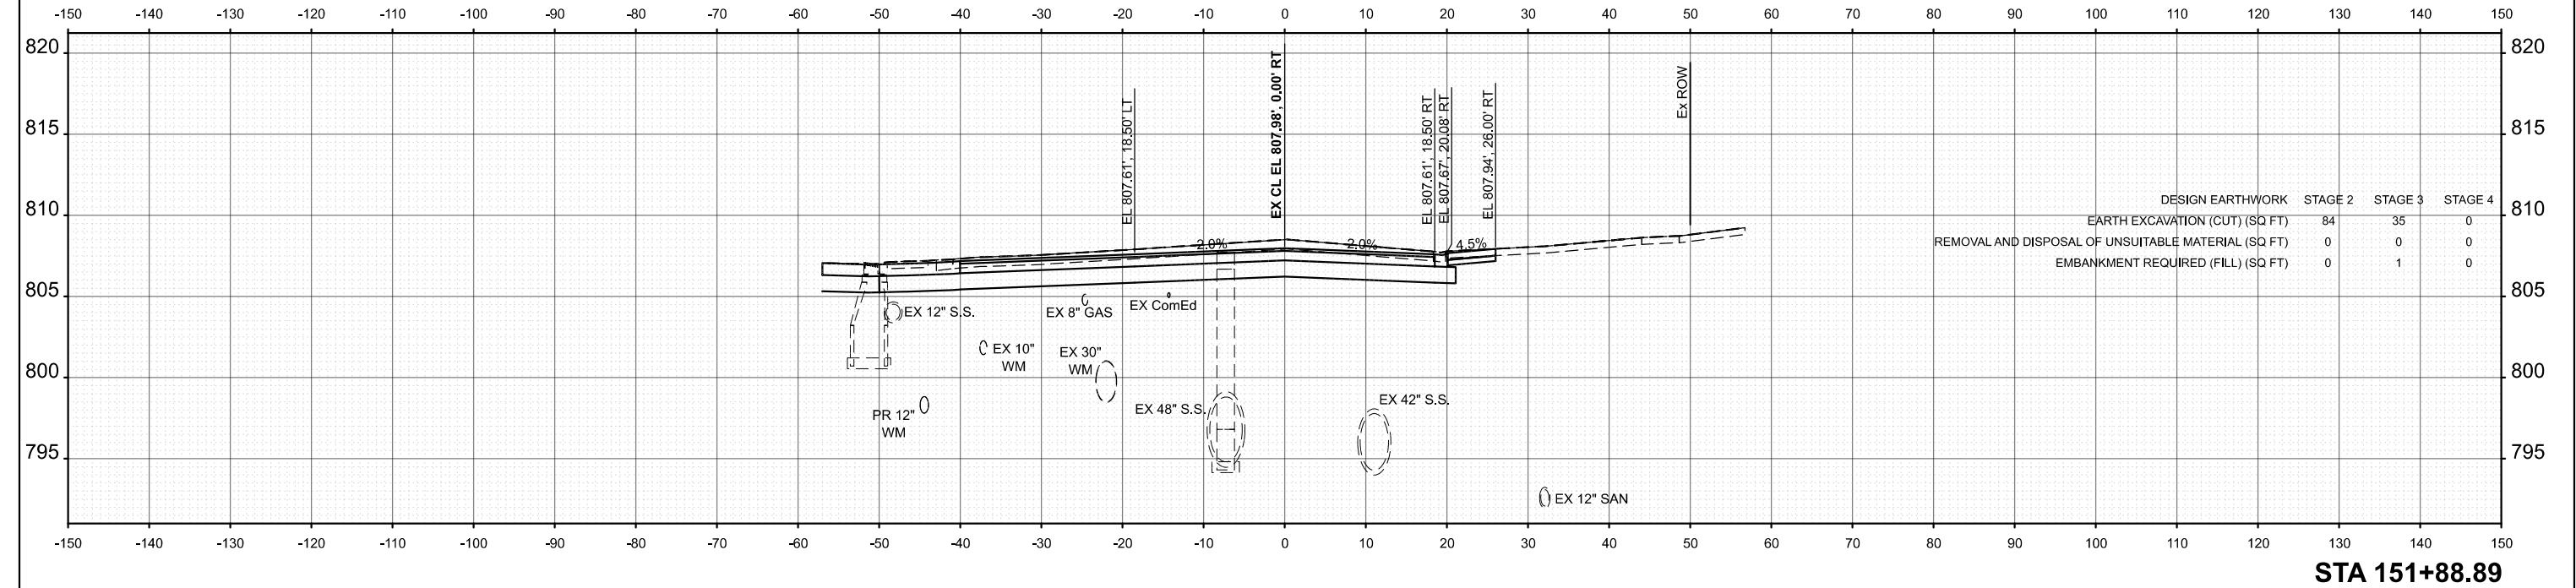

USER NAME = pk	DESIGNED - AMP	REVISED -
	DRAWN - AMP	REVISED -
	CHECKED - PK	REVISED -
	DATE - 12/12/2025	REVISED -
PLOT DATE = 12/15/2025		



STATE OF ILLINOIS
DEPARTMENT OF TRANSPORTATION

BRAINTREE DRIVE
CROSS SECTIONS

SCALE: 1"=10' SHEET 91 OF 101 SHEETS STA. TO STA.

MUN. RTE.	SECTION	COUNTY	TOTAL SHEETS	SHEET NO.
4029	23-00146-00-PV	COOK	315	296
CONTRACT NO. 61M26				
ILLINOIS FED. AID PROJECT				

MODEL: Braintree - 152+00.00 [Sheet]
FILE NAME: c:\bms\dwg\ch-pw\patro.kravets\0140574\3983 Cross Sections.dgn

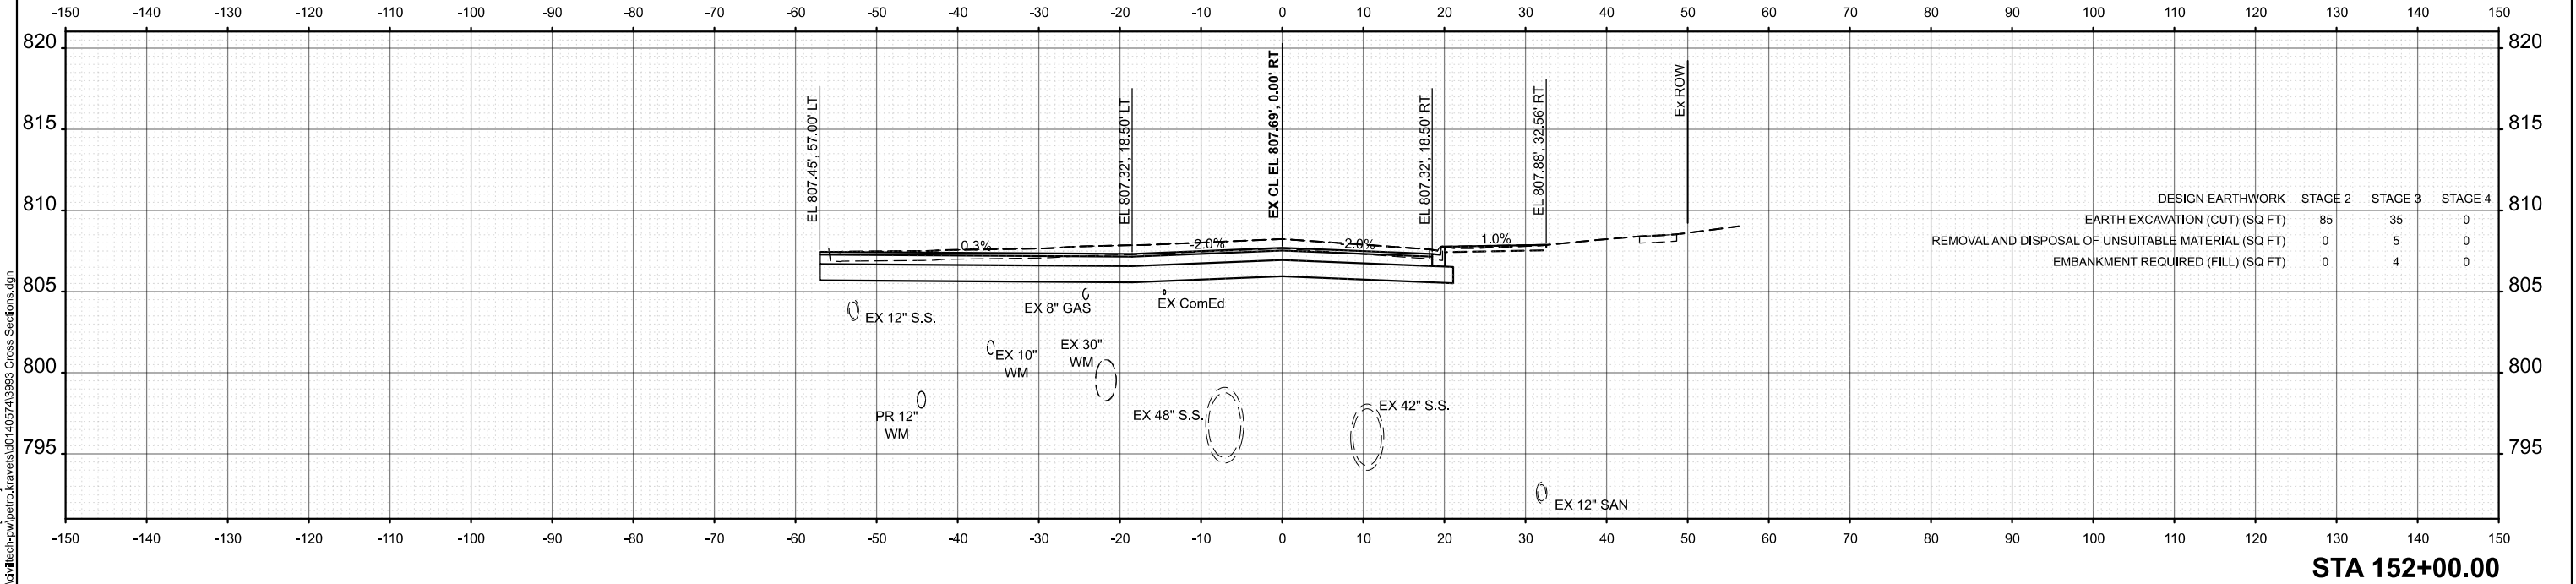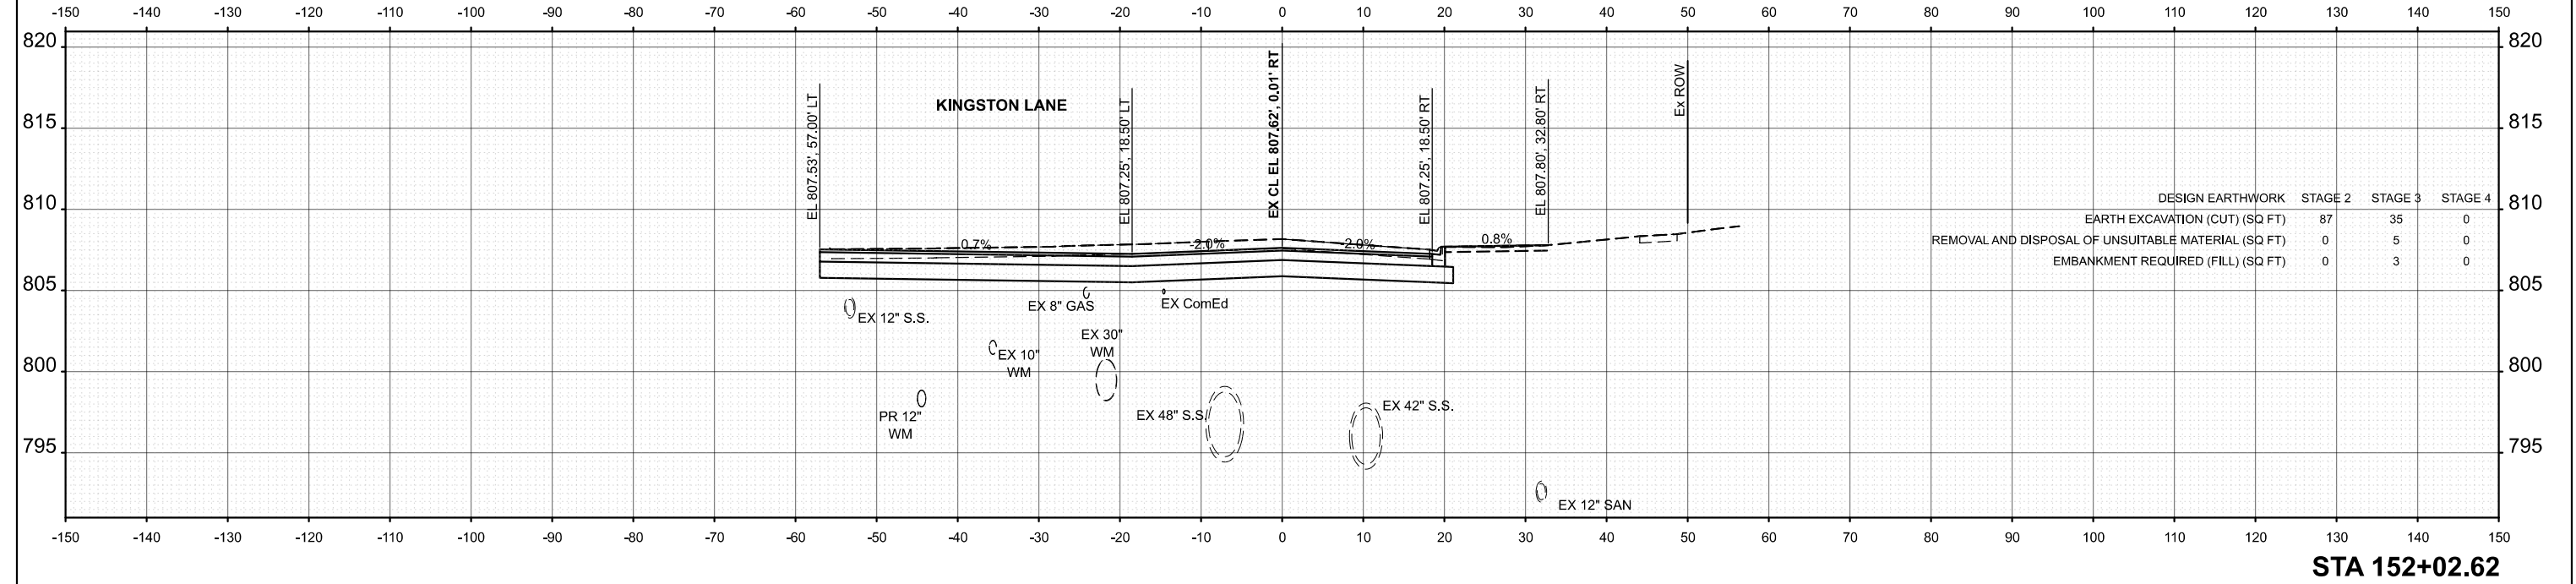

USER NAME = pk	DESIGNED - AMP	REVISED -
	DRAWN - AMP	REVISED -
	CHECKED - PK	REVISED -
	DATE - 12/12/2025	REVISED -


STATE OF ILLINOIS
DEPARTMENT OF TRANSPORTATION

BRAINTREE DRIVE
CROSS SECTIONS


SCALE: 1"=10' SHEET 92 OF 101 SHEETS STA. TO STA.

MUN RTE.	SECTION	COUNTY	TOTAL SHEETS	SHEET NO.
4029	23-00146-00-PV	COOK	315	297
CONTRACT NO. 61M26				
ILLINOIS FED. AID PROJECT				

MODEL: Braintree - 152+50.00 [Sheet]
FILE NAME: c:\bms\dwg\hwy\p\bra\14057413983 Cross Sections.dgn

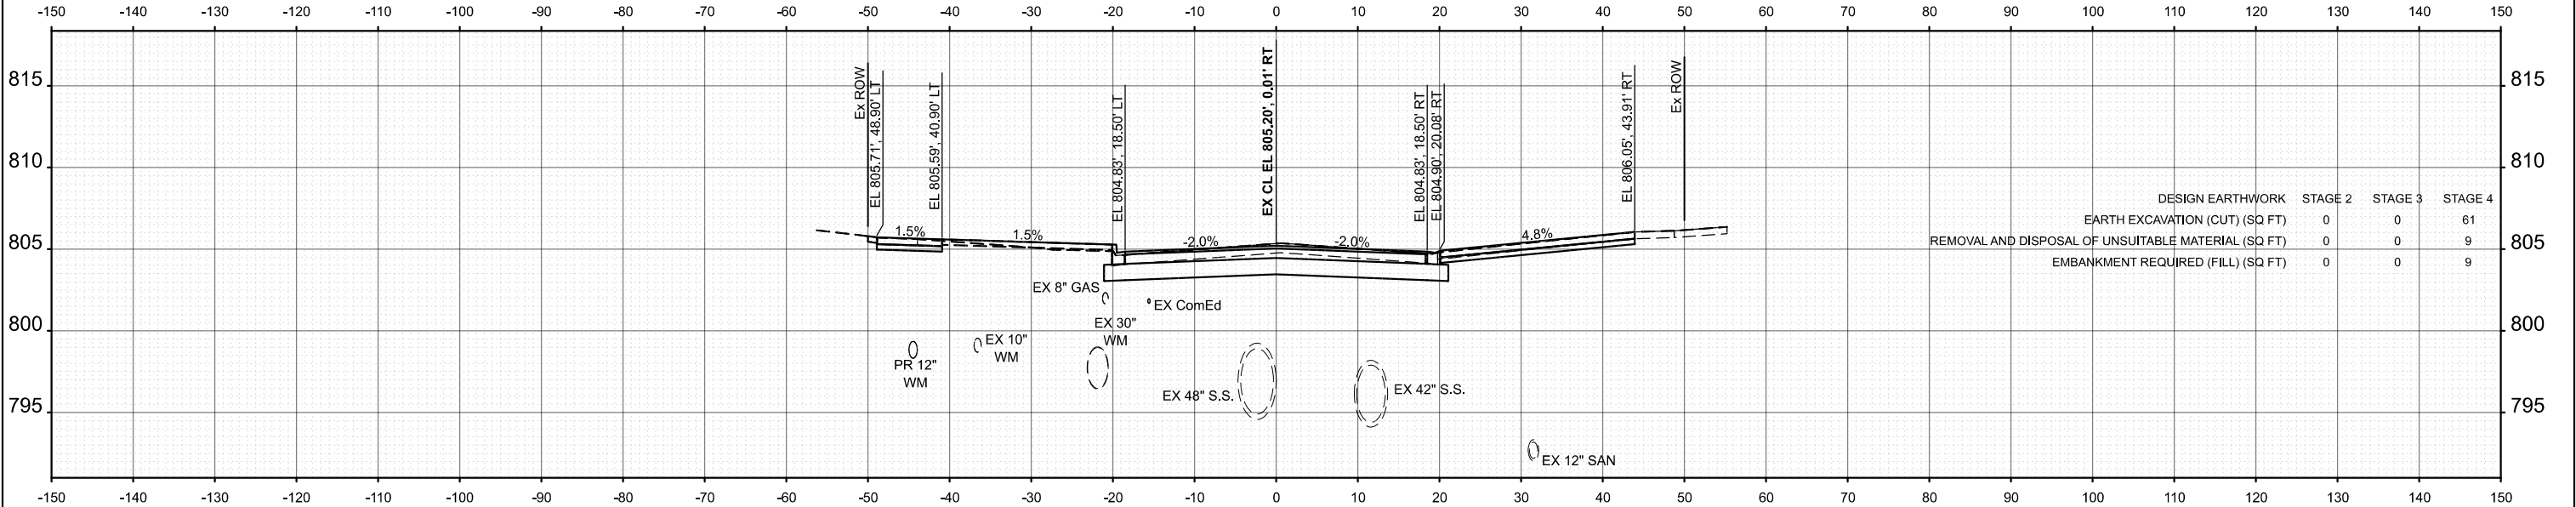

STA 152+94.87

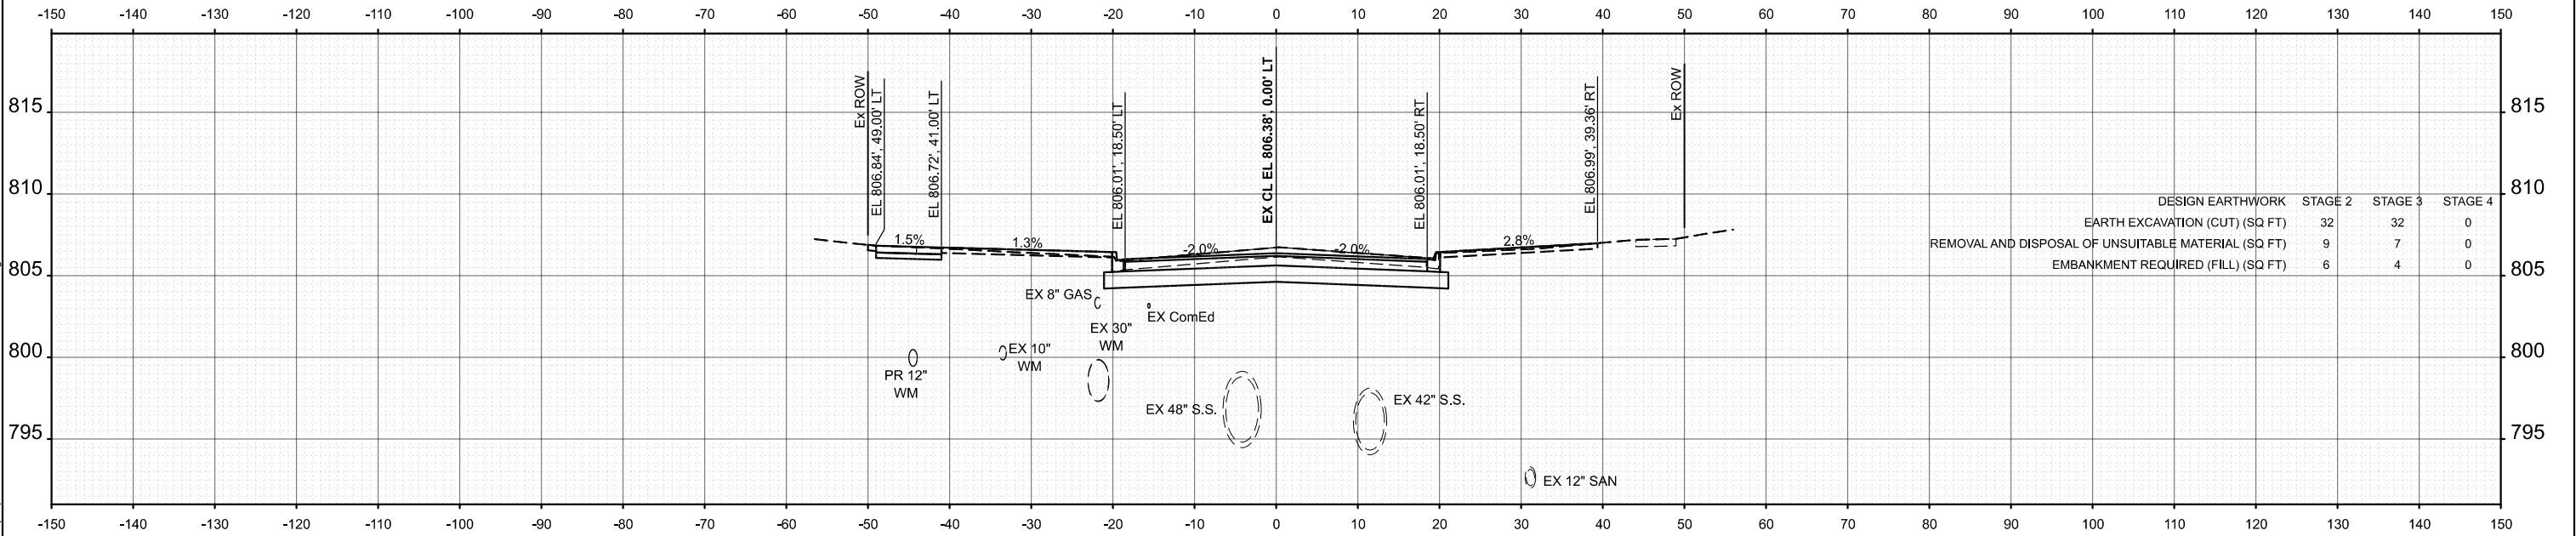

STA 152+50.00

USER NAME = pk	DESIGNED - AMP	REVISED -
	DRAWN - AMP	REVISED -
	CHECKED - PK	REVISED -
	DATE - 12/12/2025	REVISED -



STATE OF ILLINOIS
DEPARTMENT OF TRANSPORTATION

BRAINTREE DRIVE
CROSS SECTIONS

SCALE: 1"=10' SHEET 93 OF 101 SHEETS STA. TO STA.

MUN. RTE.	SECTION	COUNTY	TOTAL SHEETS	SHEET NO.
4029	23-00146-00-PV	COOK	315	298
CONTRACT NO. 61M26				
ILLINOIS FED. AID PROJECT				

MODEL: Braintree - 153+00.00 [Sheet]
FILE NAME: c:\bms\dwg\ch-p\proj\bra\kravets\0140574\3983 Cross Sections.dgn

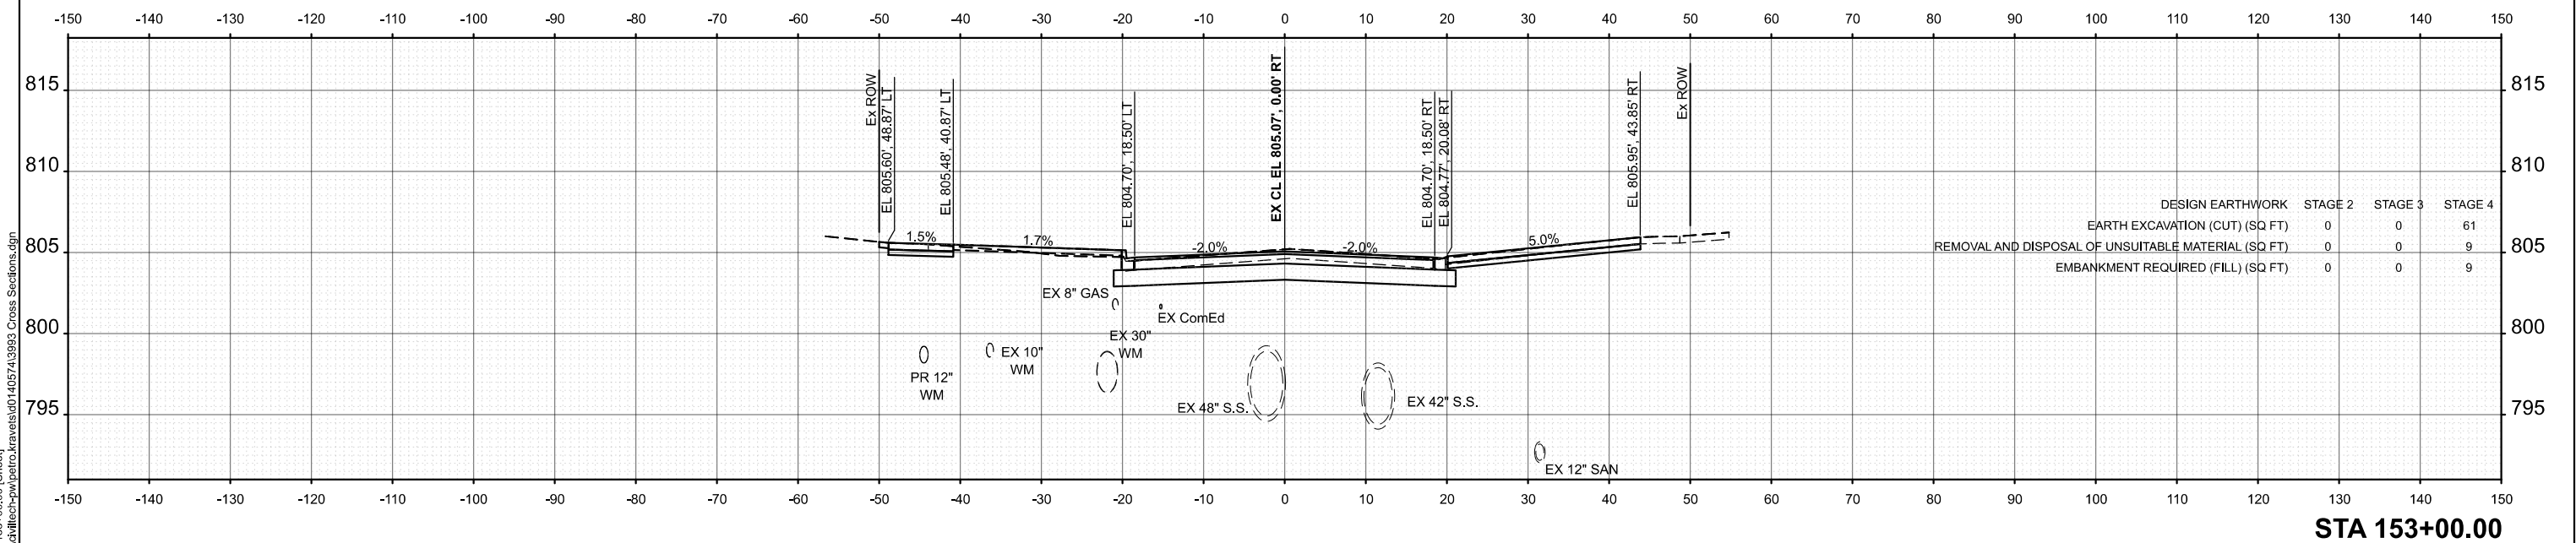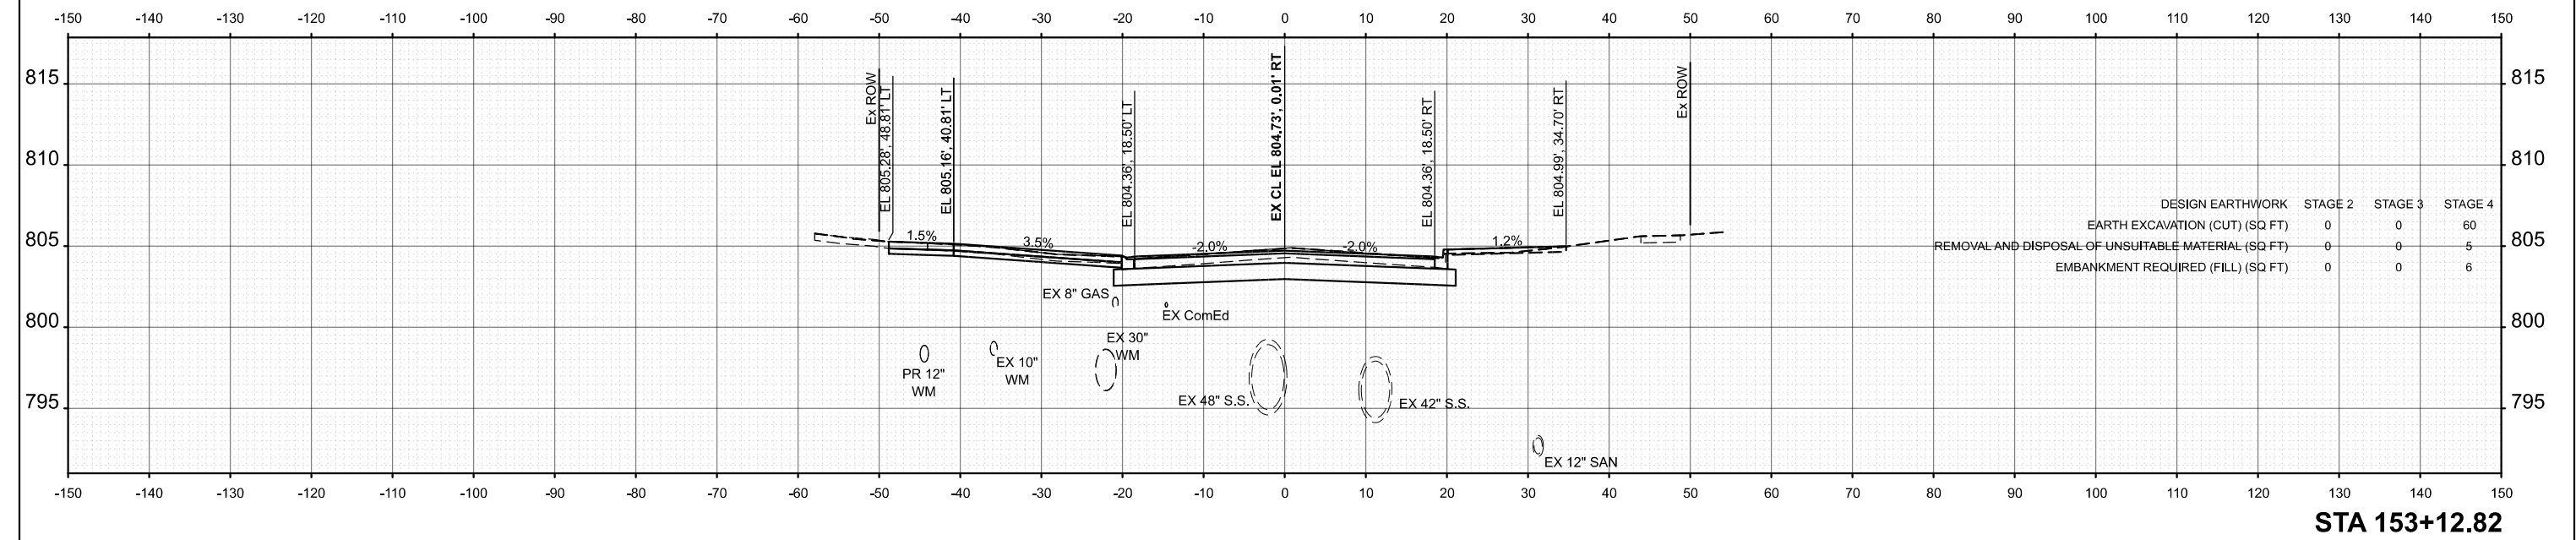

	USER NAME = pk	DESIGNED - AMP	REVISED -
		DRAWN - AMP	REVISED -
		CHECKED - PK	REVISED -
	PLOT DATE = 12/15/2025	DATE - 12/12/2025	REVISED -


STATE OF ILLINOIS
DEPARTMENT OF TRANSPORTATION

BRAINTREE DRIVE
CROSS SECTIONS


SCALE: 1"=10' SHEET 94 OF 101 SHEETS STA. TO STA.

MUN. RTE.	SECTION	COUNTY	TOTAL SHEETS	SHEET NO.
4029	23-00146-00-PV	COOK	315	299
CONTRACT NO. 61M26				
ILLINOIS FED. AID PROJECT				

MODEL: Braintree - 153+50.00 [Sheet]
FILE NAME: c:\bms\dwg\hch-p\proj\ro.kravets\0140574\3983 Cross Sections.dgn

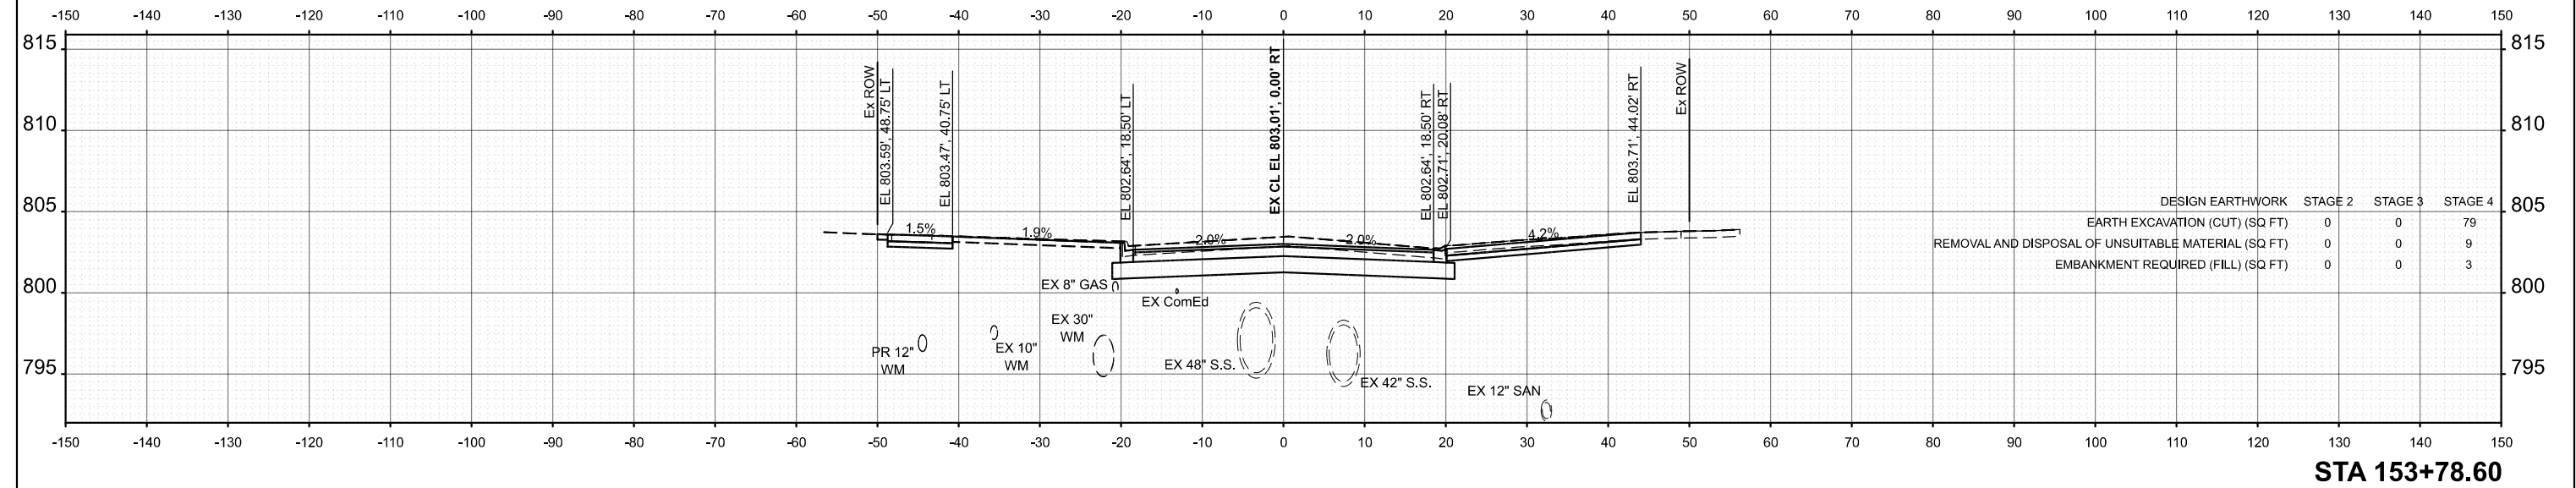

STA 153+78.60

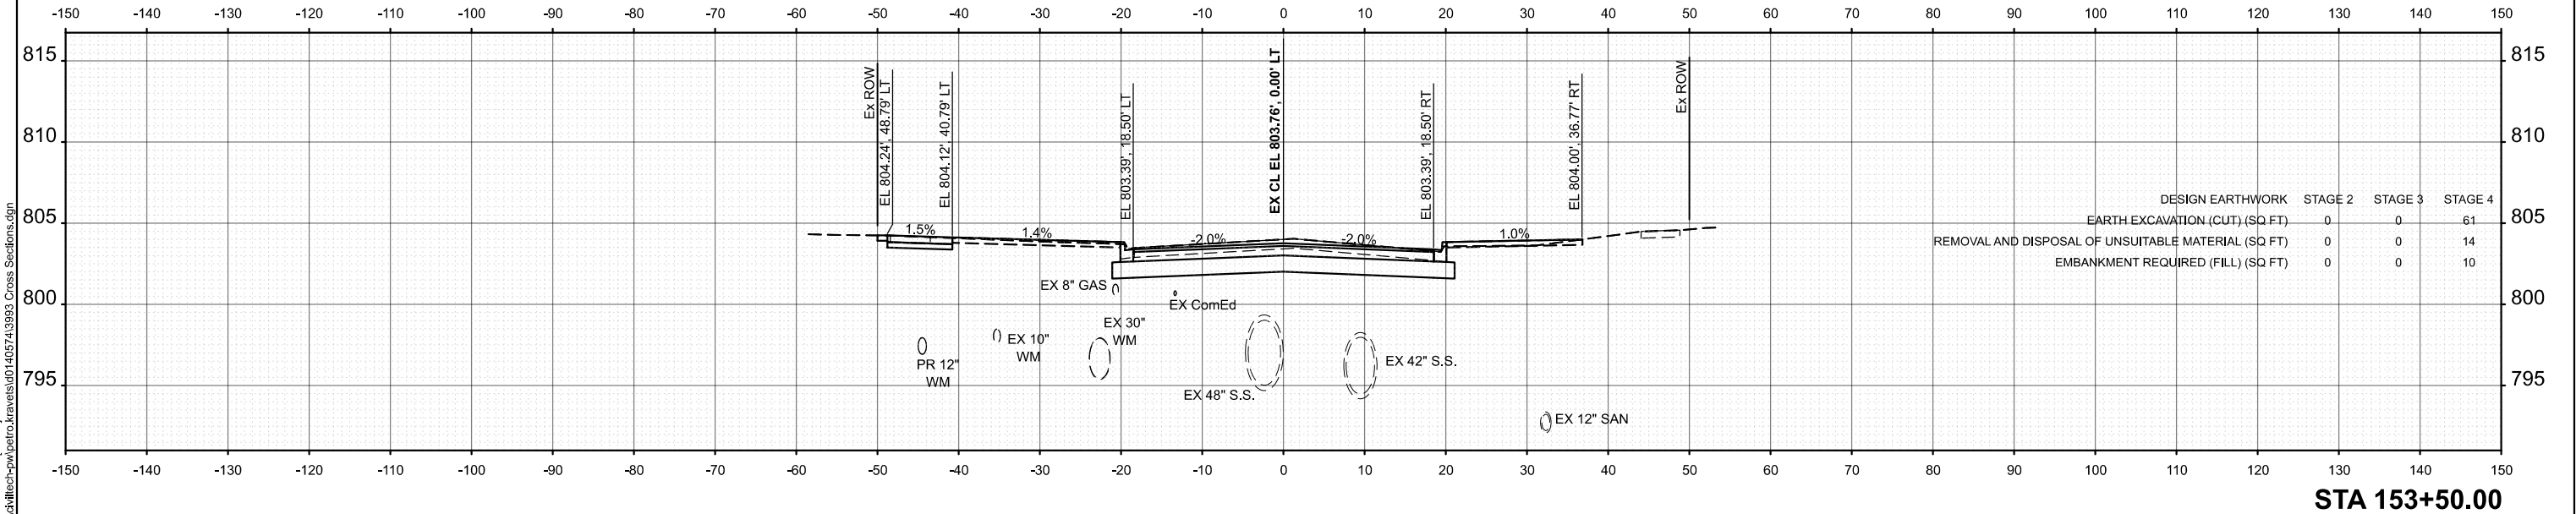

STA 153+50.00

USER NAME = pk	DESIGNED - AMP	REVISED -
	DRAWN - AMP	REVISED -
	CHECKED - PK	REVISED -
PLOT DATE = 12/15/2025	DATE - 12/12/2025	REVISED -



STATE OF ILLINOIS
DEPARTMENT OF TRANSPORTATION

BRAINTREE DRIVE
CROSS SECTIONS

SCALE: 1"=10' SHEET 95 OF 101 SHEETS STA. TO STA.


MUN RTE.	SECTION	COUNTY	TOTAL SHEETS	SHEET NO.
4029	23-00146-00-PV	COOK	315	300
CONTRACT NO. 61M26				
ILLINOIS FED. AID PROJECT				

MODEL: Braintree - 154+00.00 (Sheet)
FILE NAME: c:\bms\dwg\tech-pw\patro_kravets\014057413983 Cross Sections.dgn

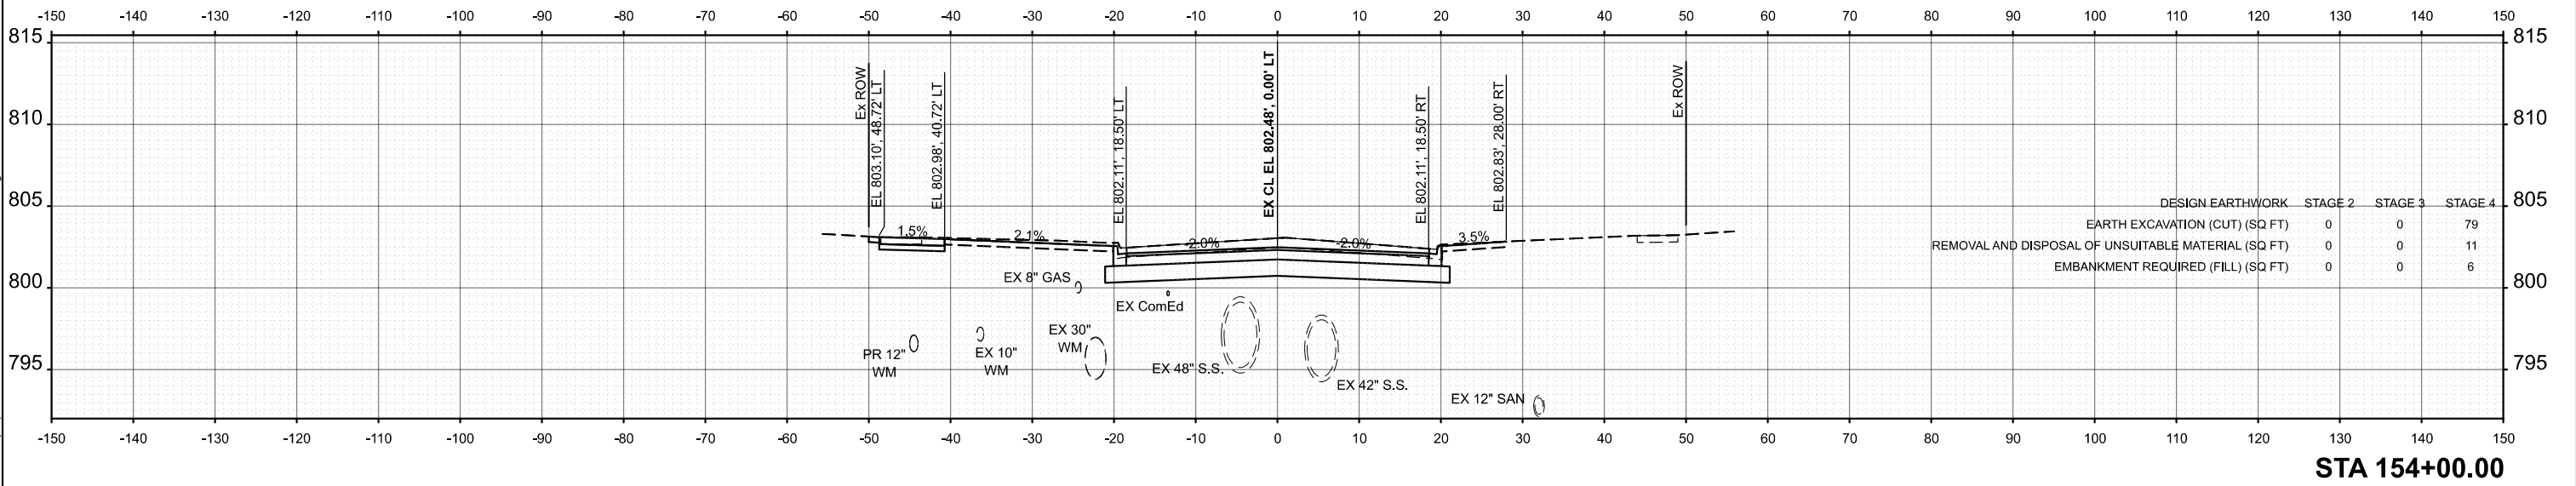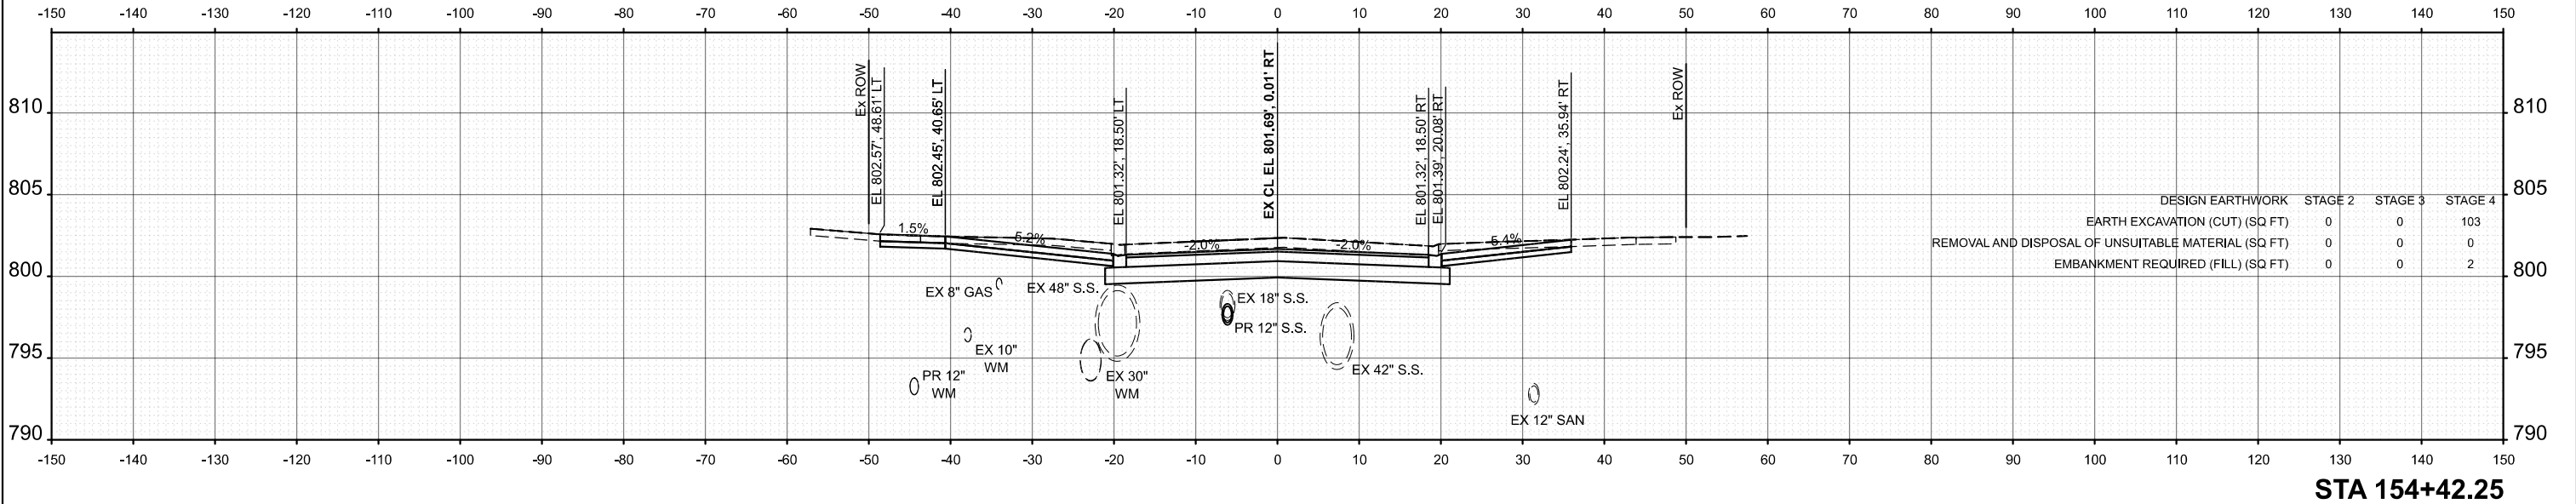

	USER NAME = pk	DESIGNED - AMP	REVISED -	STATE OF ILLINOIS DEPARTMENT OF TRANSPORTATION	BRAINTREE DRIVE CROSS SECTIONS				MUN RTE.	SECTION	COUNTY	TOTAL SHEETS	SHEET NO.
		DRAWN - AMP	REVISED -						4029	23-00146-00-PV	COOK	315	301
		CHECKED - PK	REVISED -						CONTRACT NO. 61M26				
	PLOT DATE = 12/15/2025	DATE - 12/12/2025	REVISED -		SCALE: 1"=10'	SHEET 96	OF 101 SHEETS	STA.	TO STA.	ILLINOIS	FED. AID PROJECT		

MODEL: Braintree - 154+50.00 (Sheet)
FILE NAME: c:\bms\dwg\hch-pw\pctro_kraves\dd140574\3983 Cross Sections.dgn

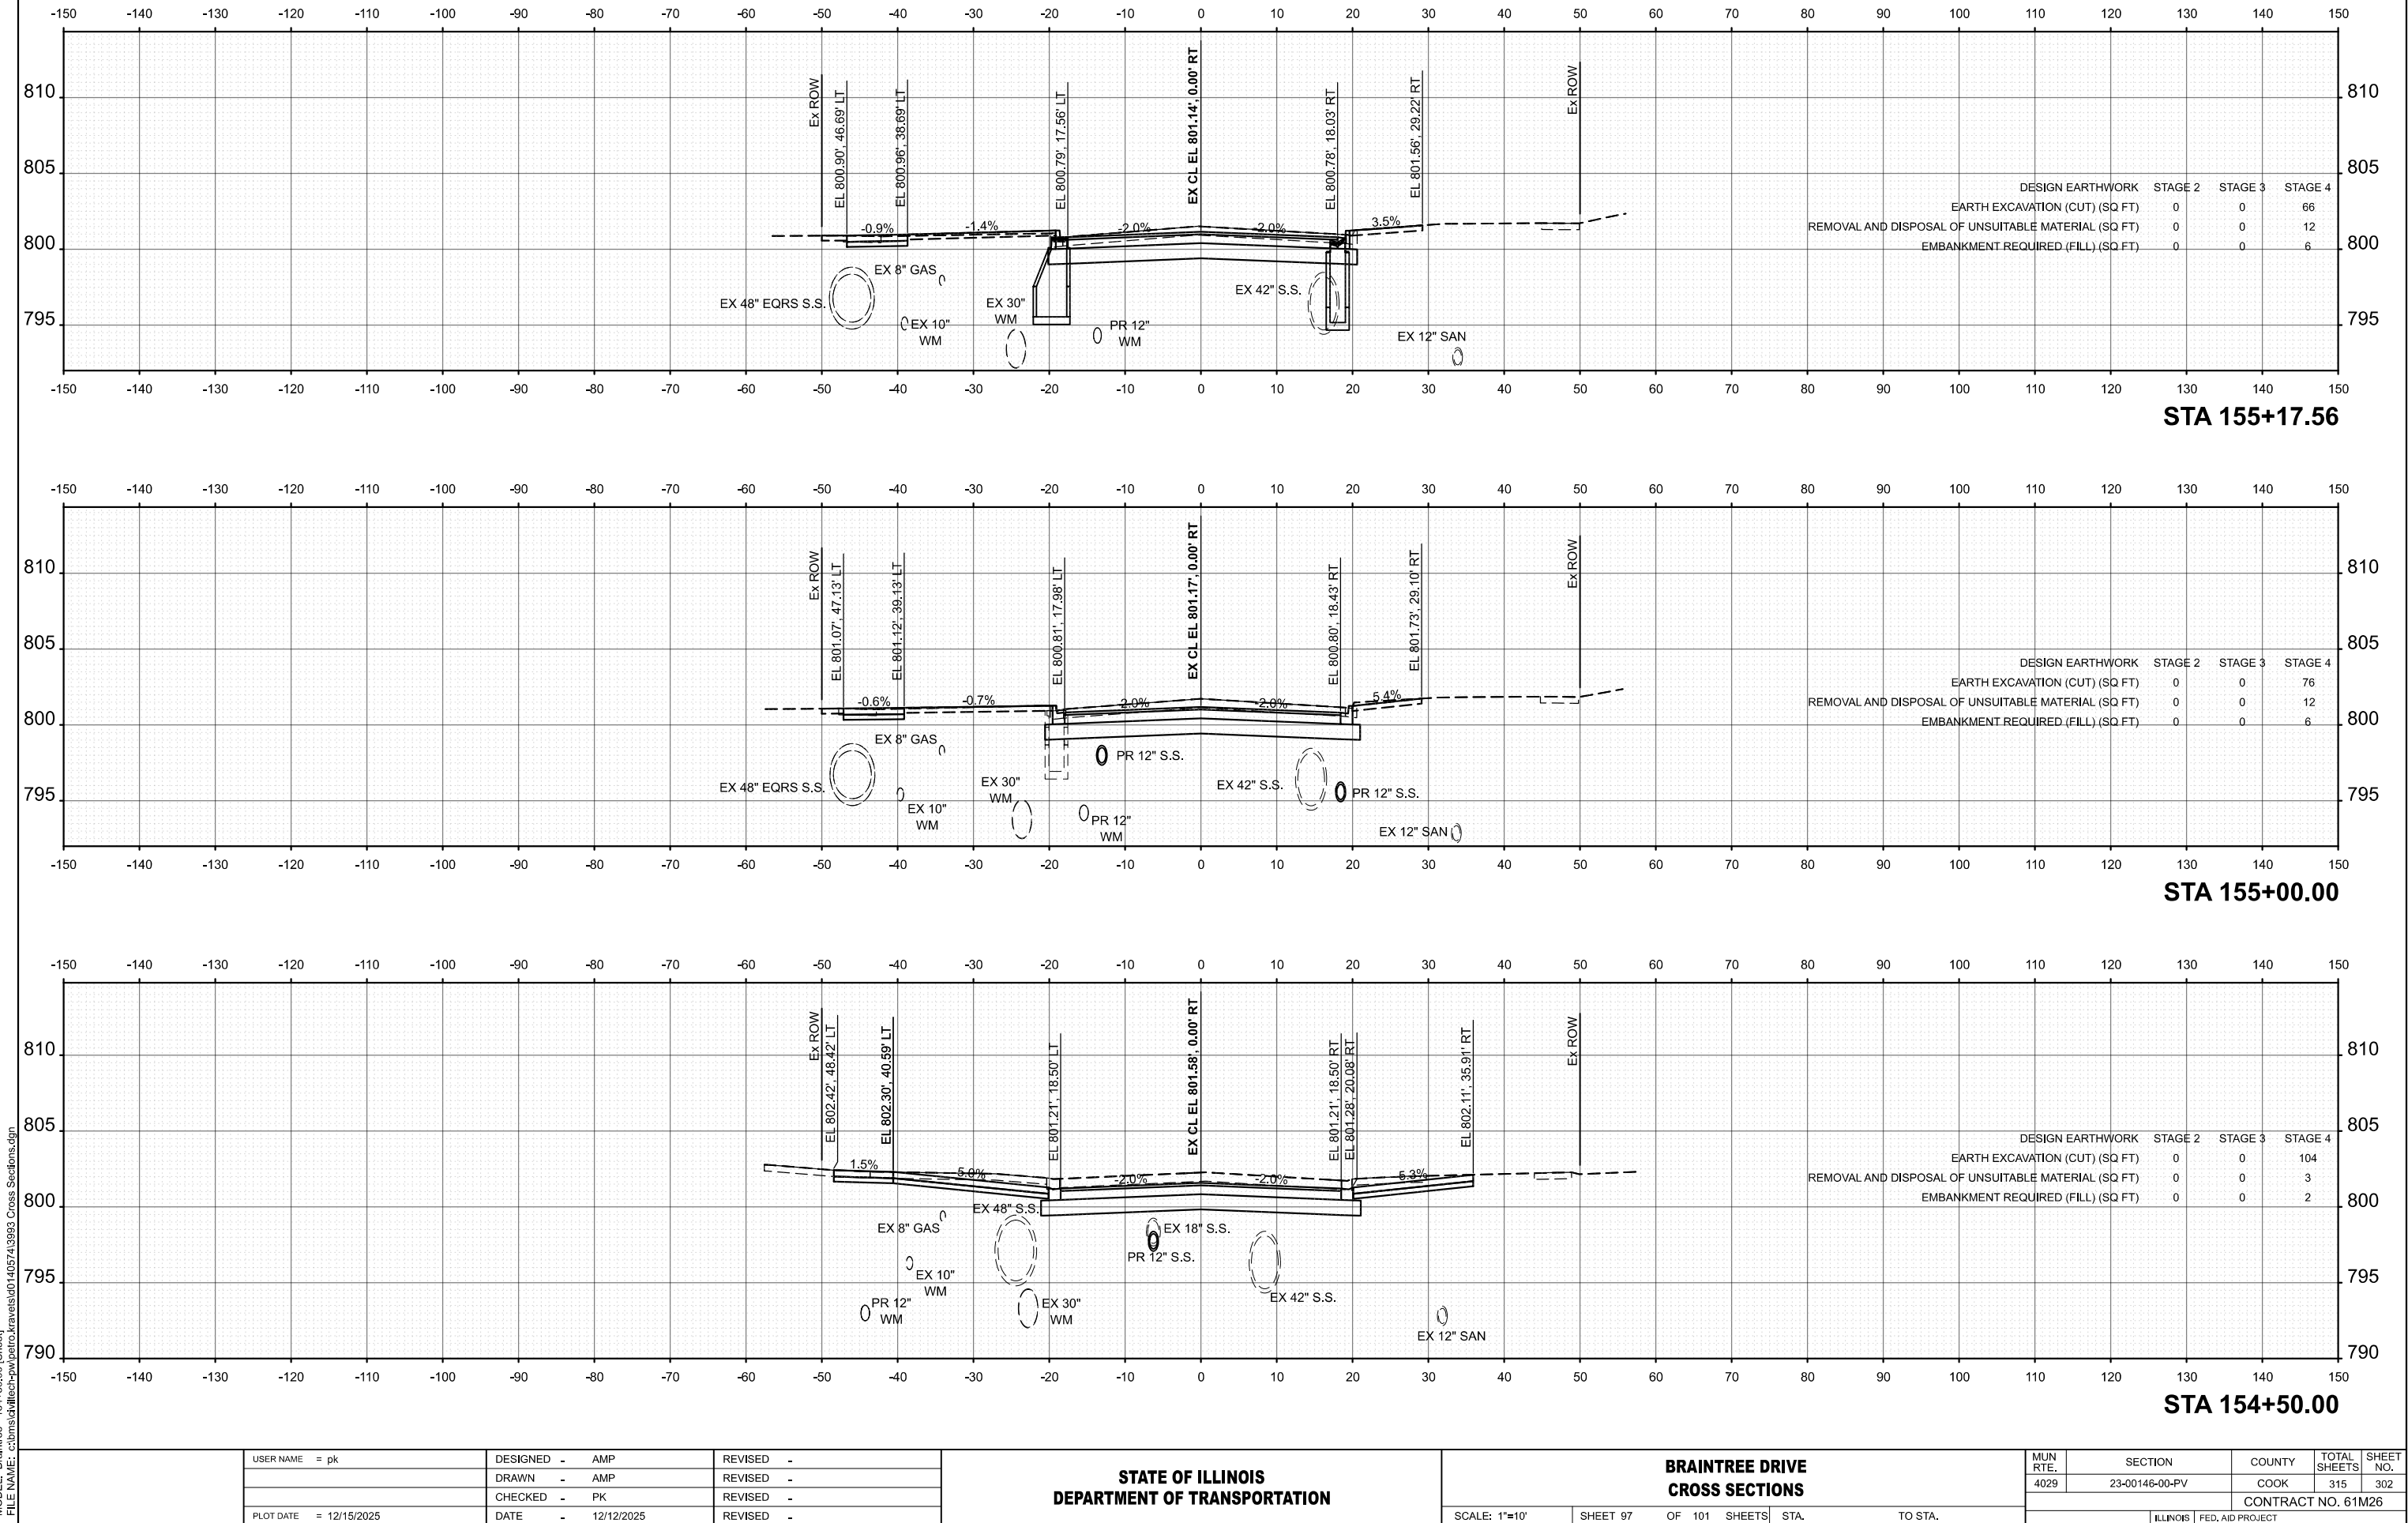

PLOT DATE = 12/15/2025	USER NAME = pk	DESIGNED - AMP	REVISED -
		DRAWN - AMP	REVISED -
		CHECKED - PK	REVISED -
	DATE - 12/12/2025		REVISED -


STATE OF ILLINOIS
DEPARTMENT OF TRANSPORTATION

BRAINTREE DRIVE
CROSS SECTIONS

SCALE: 1"=10' SHEET 97 OF 101 SHEETS STA. TO STA.

MUN RTE.	SECTION	COUNTY	TOTAL SHEETS	SHEET NO.
4029	23-00146-00-PV	COOK	315	302
CONTRACT NO. 61M26				
ILLINOIS FED. AID PROJECT				

MODEL: Braintree - 156+50.00 (Sheet)
FILE NAME: c:\bms\dwg\ch-pw\patro.kravets\0140574\3393.Cross Sections.dgn

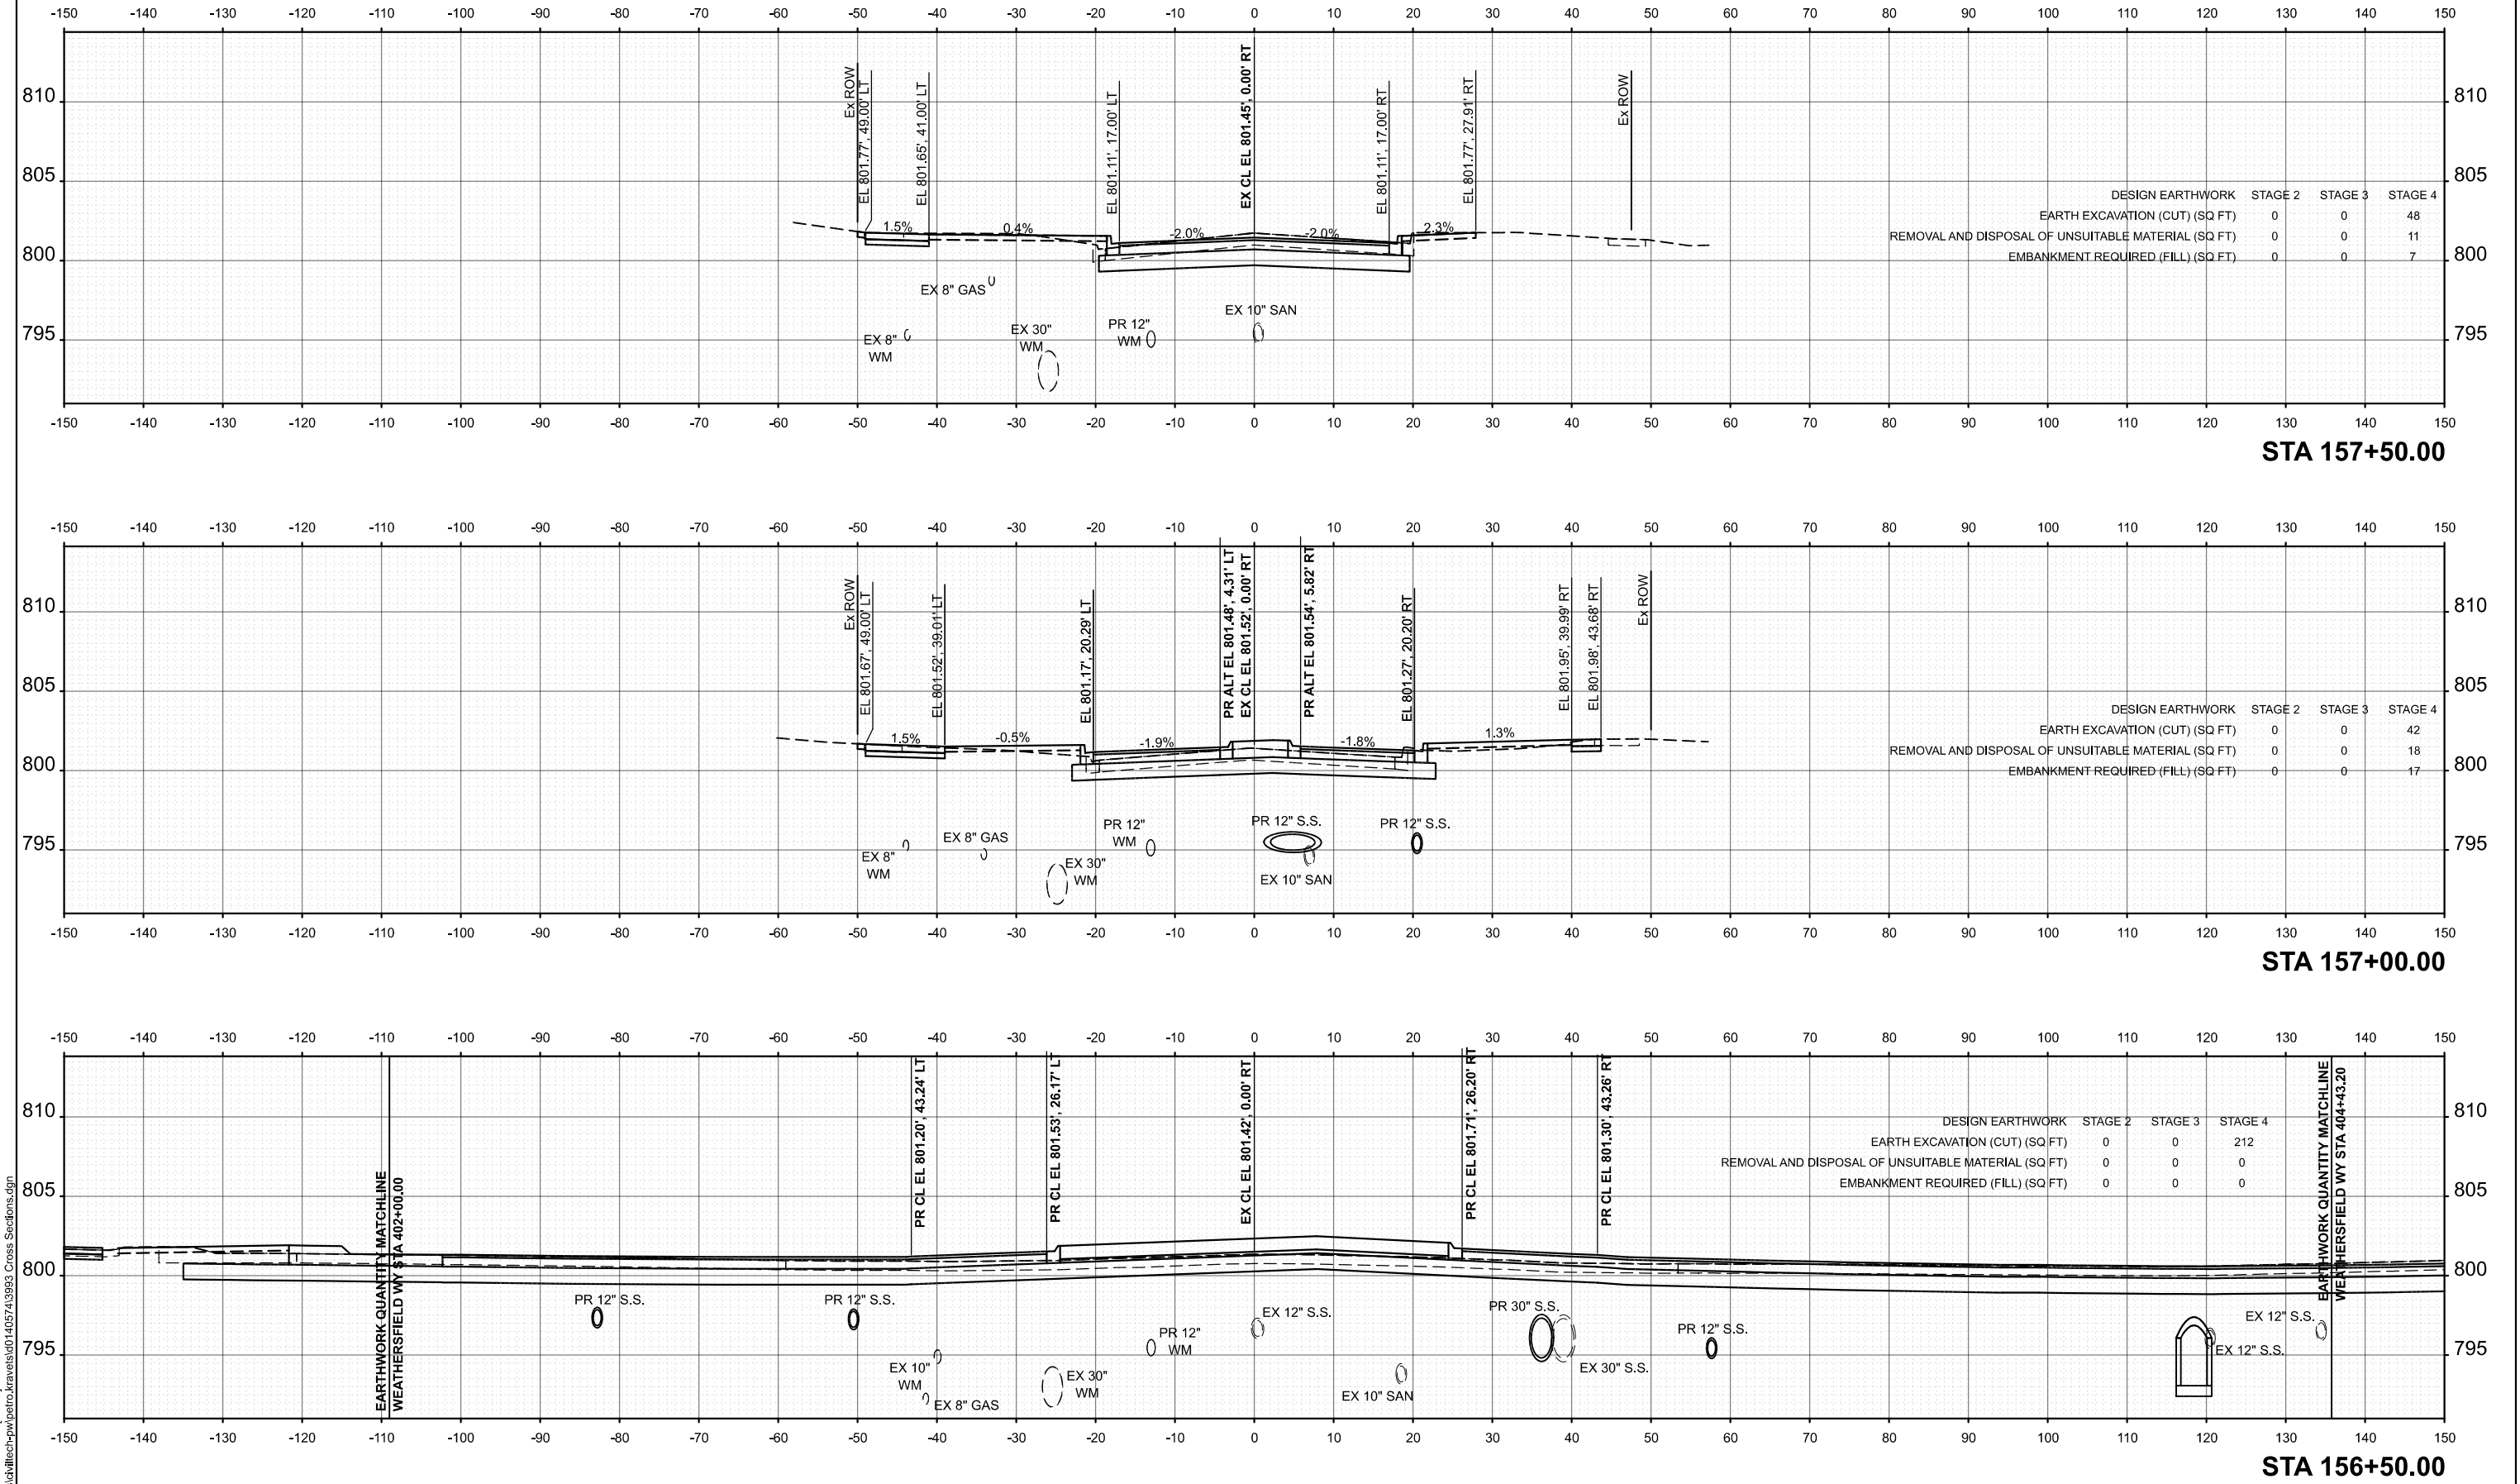

PLOT DATE = 12/15/2025	USER NAME = pk	DESIGNED - AMP	REVISED -
		DRAWN - AMP	REVISED -
		CHECKED - PK	REVISED -
	DATE - 12/12/2025		REVISED -


STATE OF ILLINOIS
DEPARTMENT OF TRANSPORTATION

BRAINTREE DRIVE
CROSS SECTIONS

SCALE: 1"=10' SHEET 99 OF 101 SHEETS STA. TO STA.

MUN RTE.	SECTION	COUNTY	TOTAL SHEETS	SHEET NO.
4029	23-00146-00-PV	COOK	315	304
CONTRACT NO. 61M26				
ILLINOIS FED. AID PROJECT				

MODEL: Braintree - 158+00.00 (Sheet)
FILE NAME: c:\bms\dwg\tech-p\proj\bra_14057413993_Cross Sections.dgn

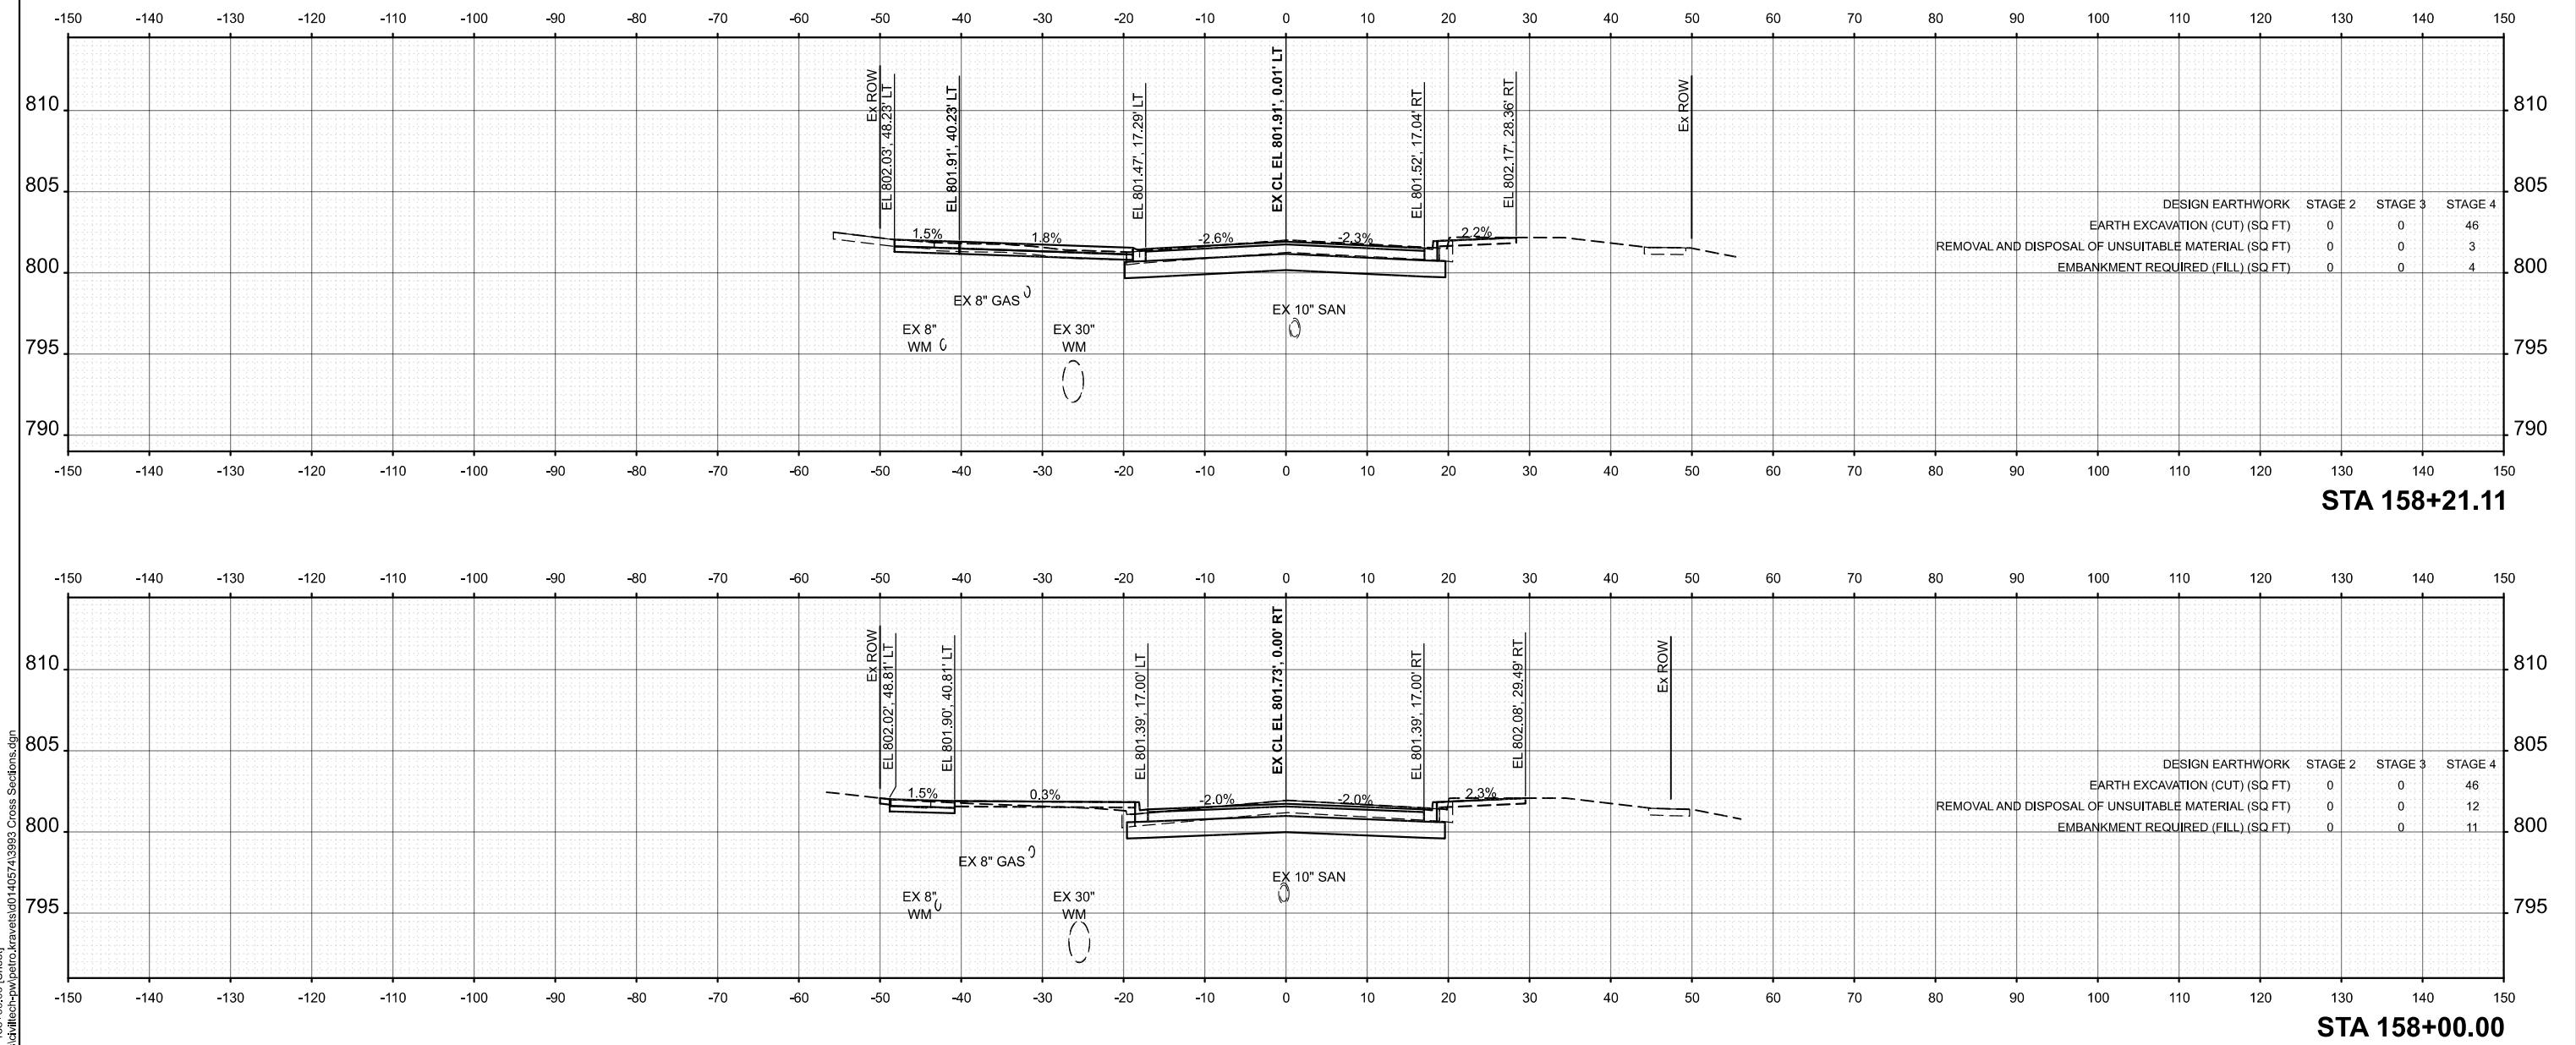

USER NAME = pk	DESIGNED - AMP	REVISED -
	DRAWN - AMP	REVISED -
	CHECKED - PK	REVISED -
	DATE - 12/12/2025	REVISED -
PLOT DATE = 12/15/2025	DATE - 12/12/2025	REVISED -


STATE OF ILLINOIS
DEPARTMENT OF TRANSPORTATION

BRAINTREE DRIVE
CROSS SECTIONS

SCALE: 1"=10' SHEET 100 OF 101 SHEETS STA. TO STA.

MUN RTE.	SECTION	COUNTY	TOTAL SHEETS	SHEET NO.
4029	23-00146-00-PV	COOK	315	305
CONTRACT NO. 61M26				
		ILLINOIS	FED. AID PROJECT	

MODEL: Braintree - 158+50.00 [Sheet]
FILE NAME: c:\bms\dwg\ch-p\proj\cro.kravets\014057413993 Cross Sections.dgn

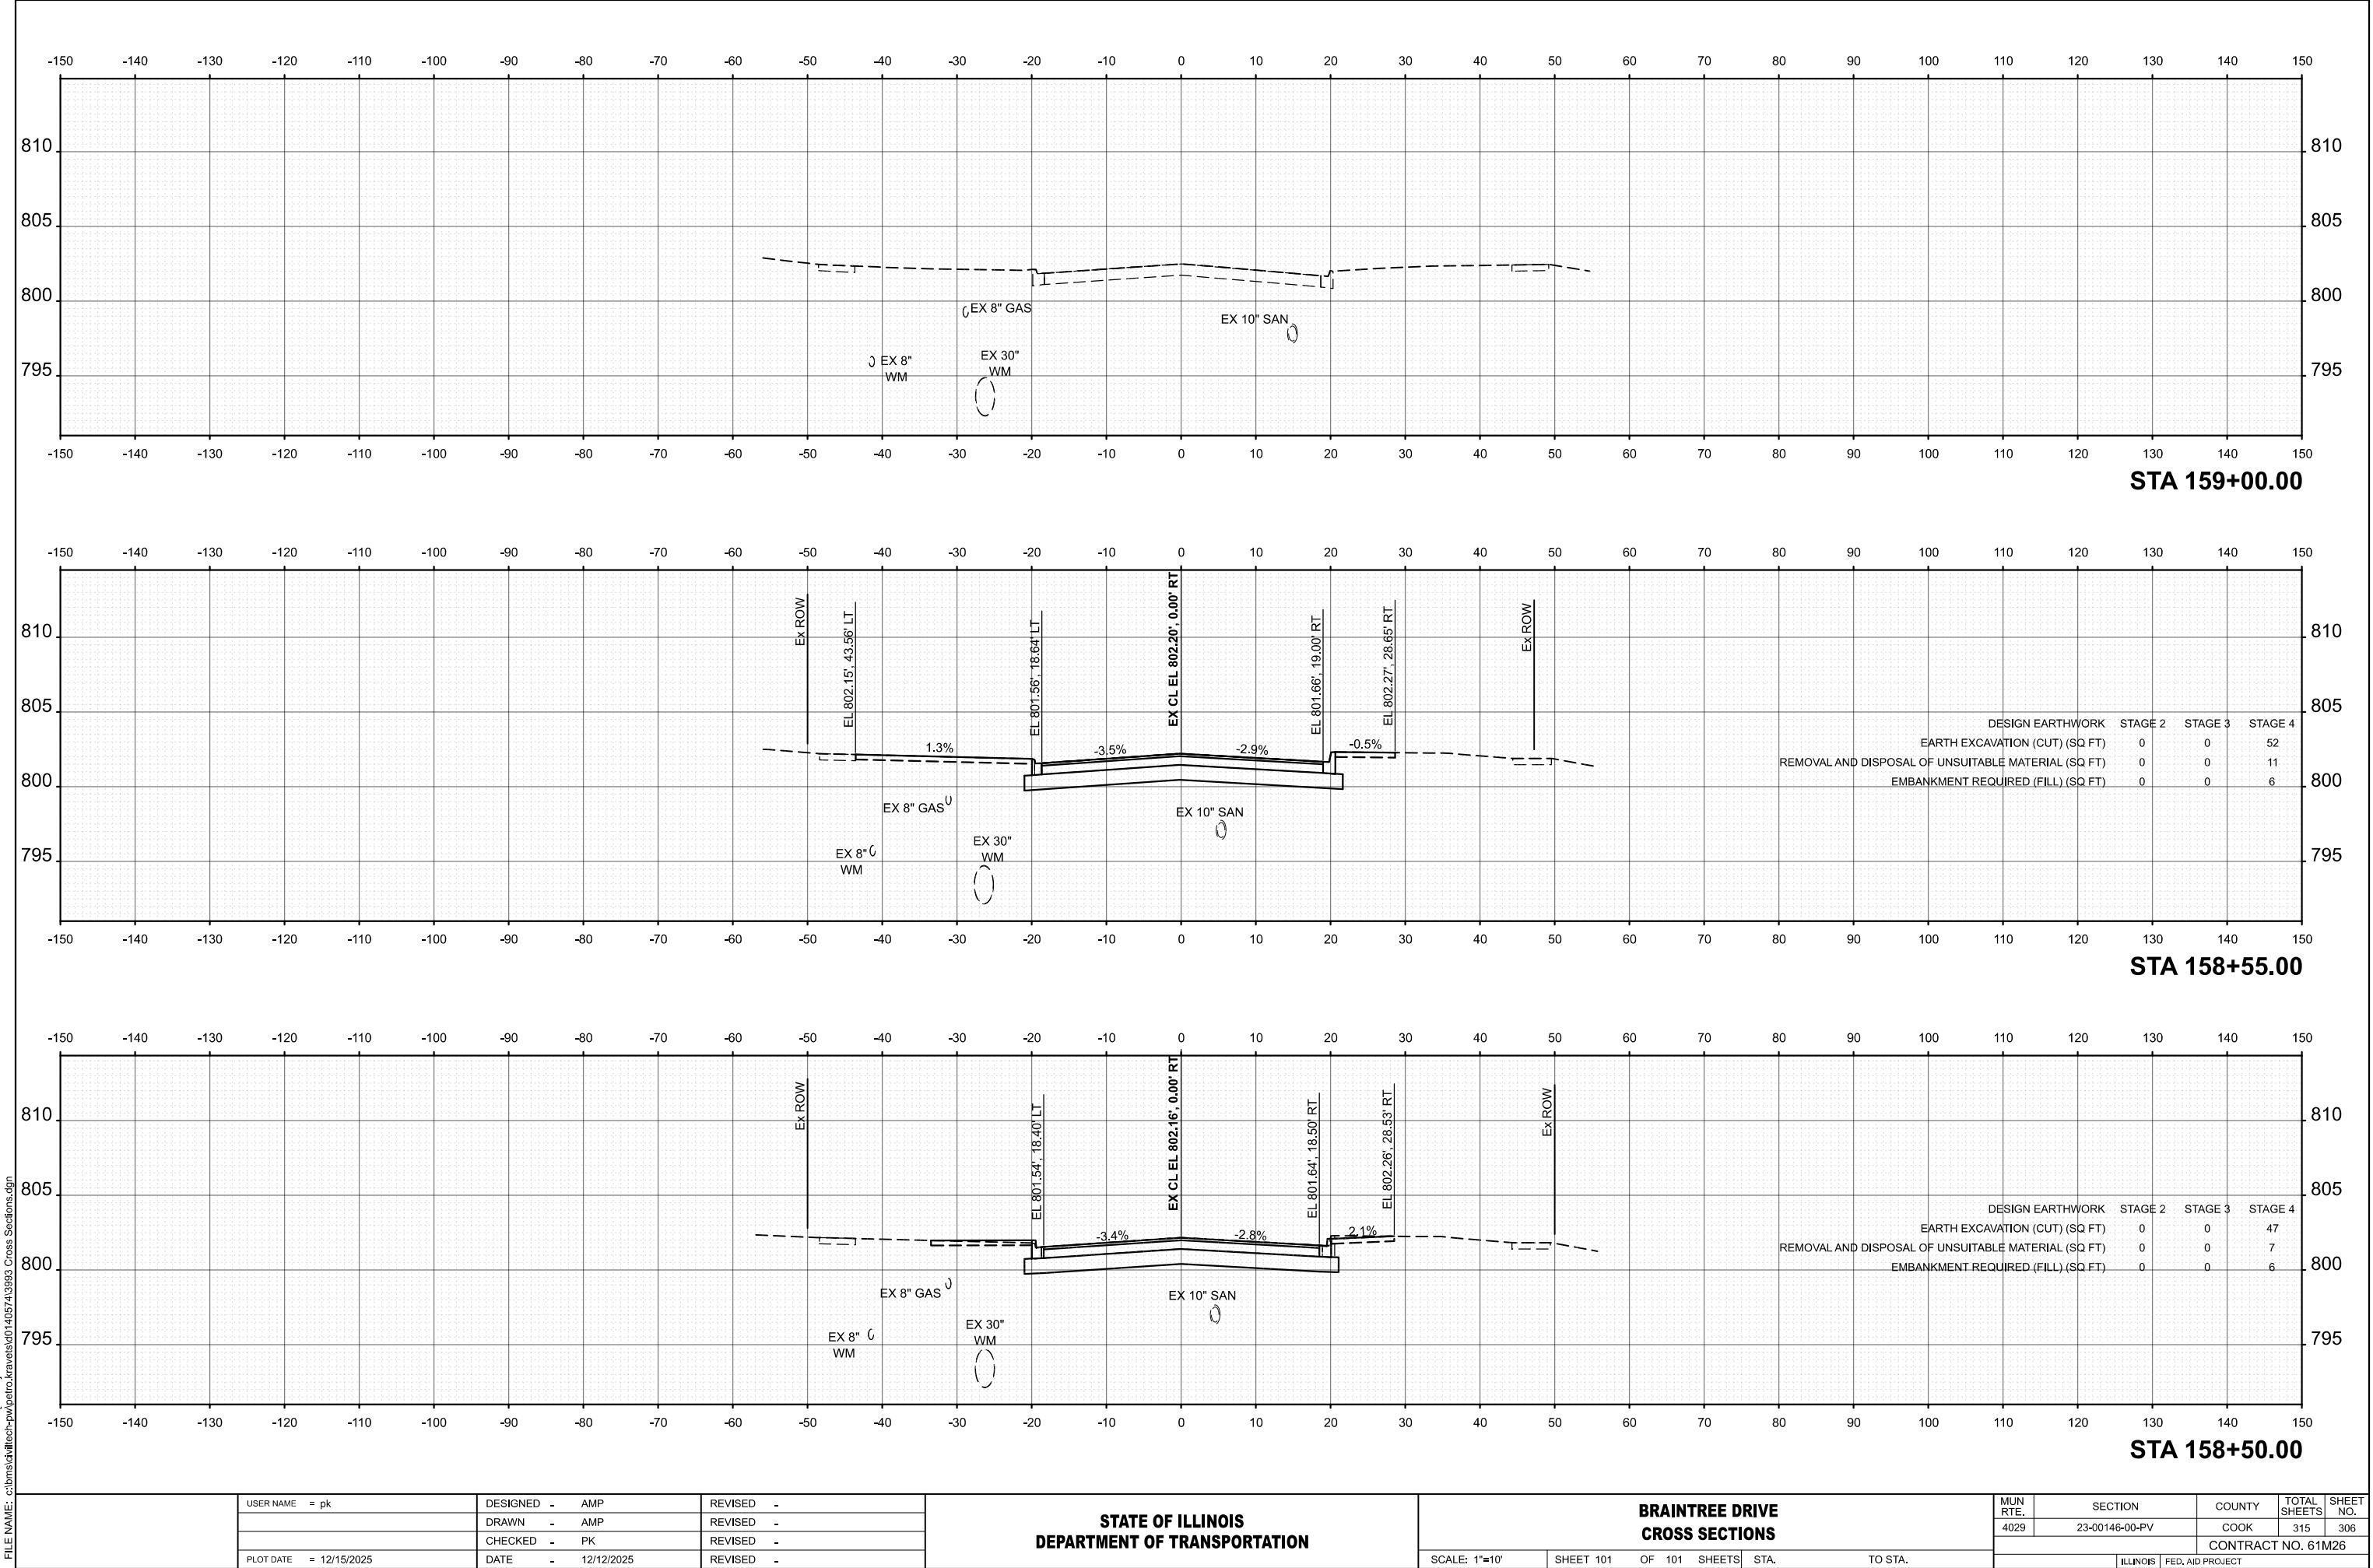

USER NAME = pk	DESIGNED - AMP	REVISED -
	DRAWN - AMP	REVISED -
	CHECKED - PK	REVISED -
PLOT DATE = 12/15/2025	DATE - 12/12/2025	REVISED -


STATE OF ILLINOIS
DEPARTMENT OF TRANSPORTATION

BRAINTREE DRIVE
CROSS SECTIONS

SCALE: 1"=10' SHEET 101 OF 101 SHEETS STA. TO STA.

MUN RTE.	SECTION	COUNTY	TOTAL SHEETS	SHEET NO.
4029	23-00146-00-PV	COOK	315	306
CONTRACT NO. 61M26				
ILLINOIS FED. AID PROJECT				

MODEL: Weathersfield - 400+50.00 [Sheet]
FILE NAME: c:\bms\sketch-pw\pairo.kravets\0140574\3993 Cross Sections.dgn

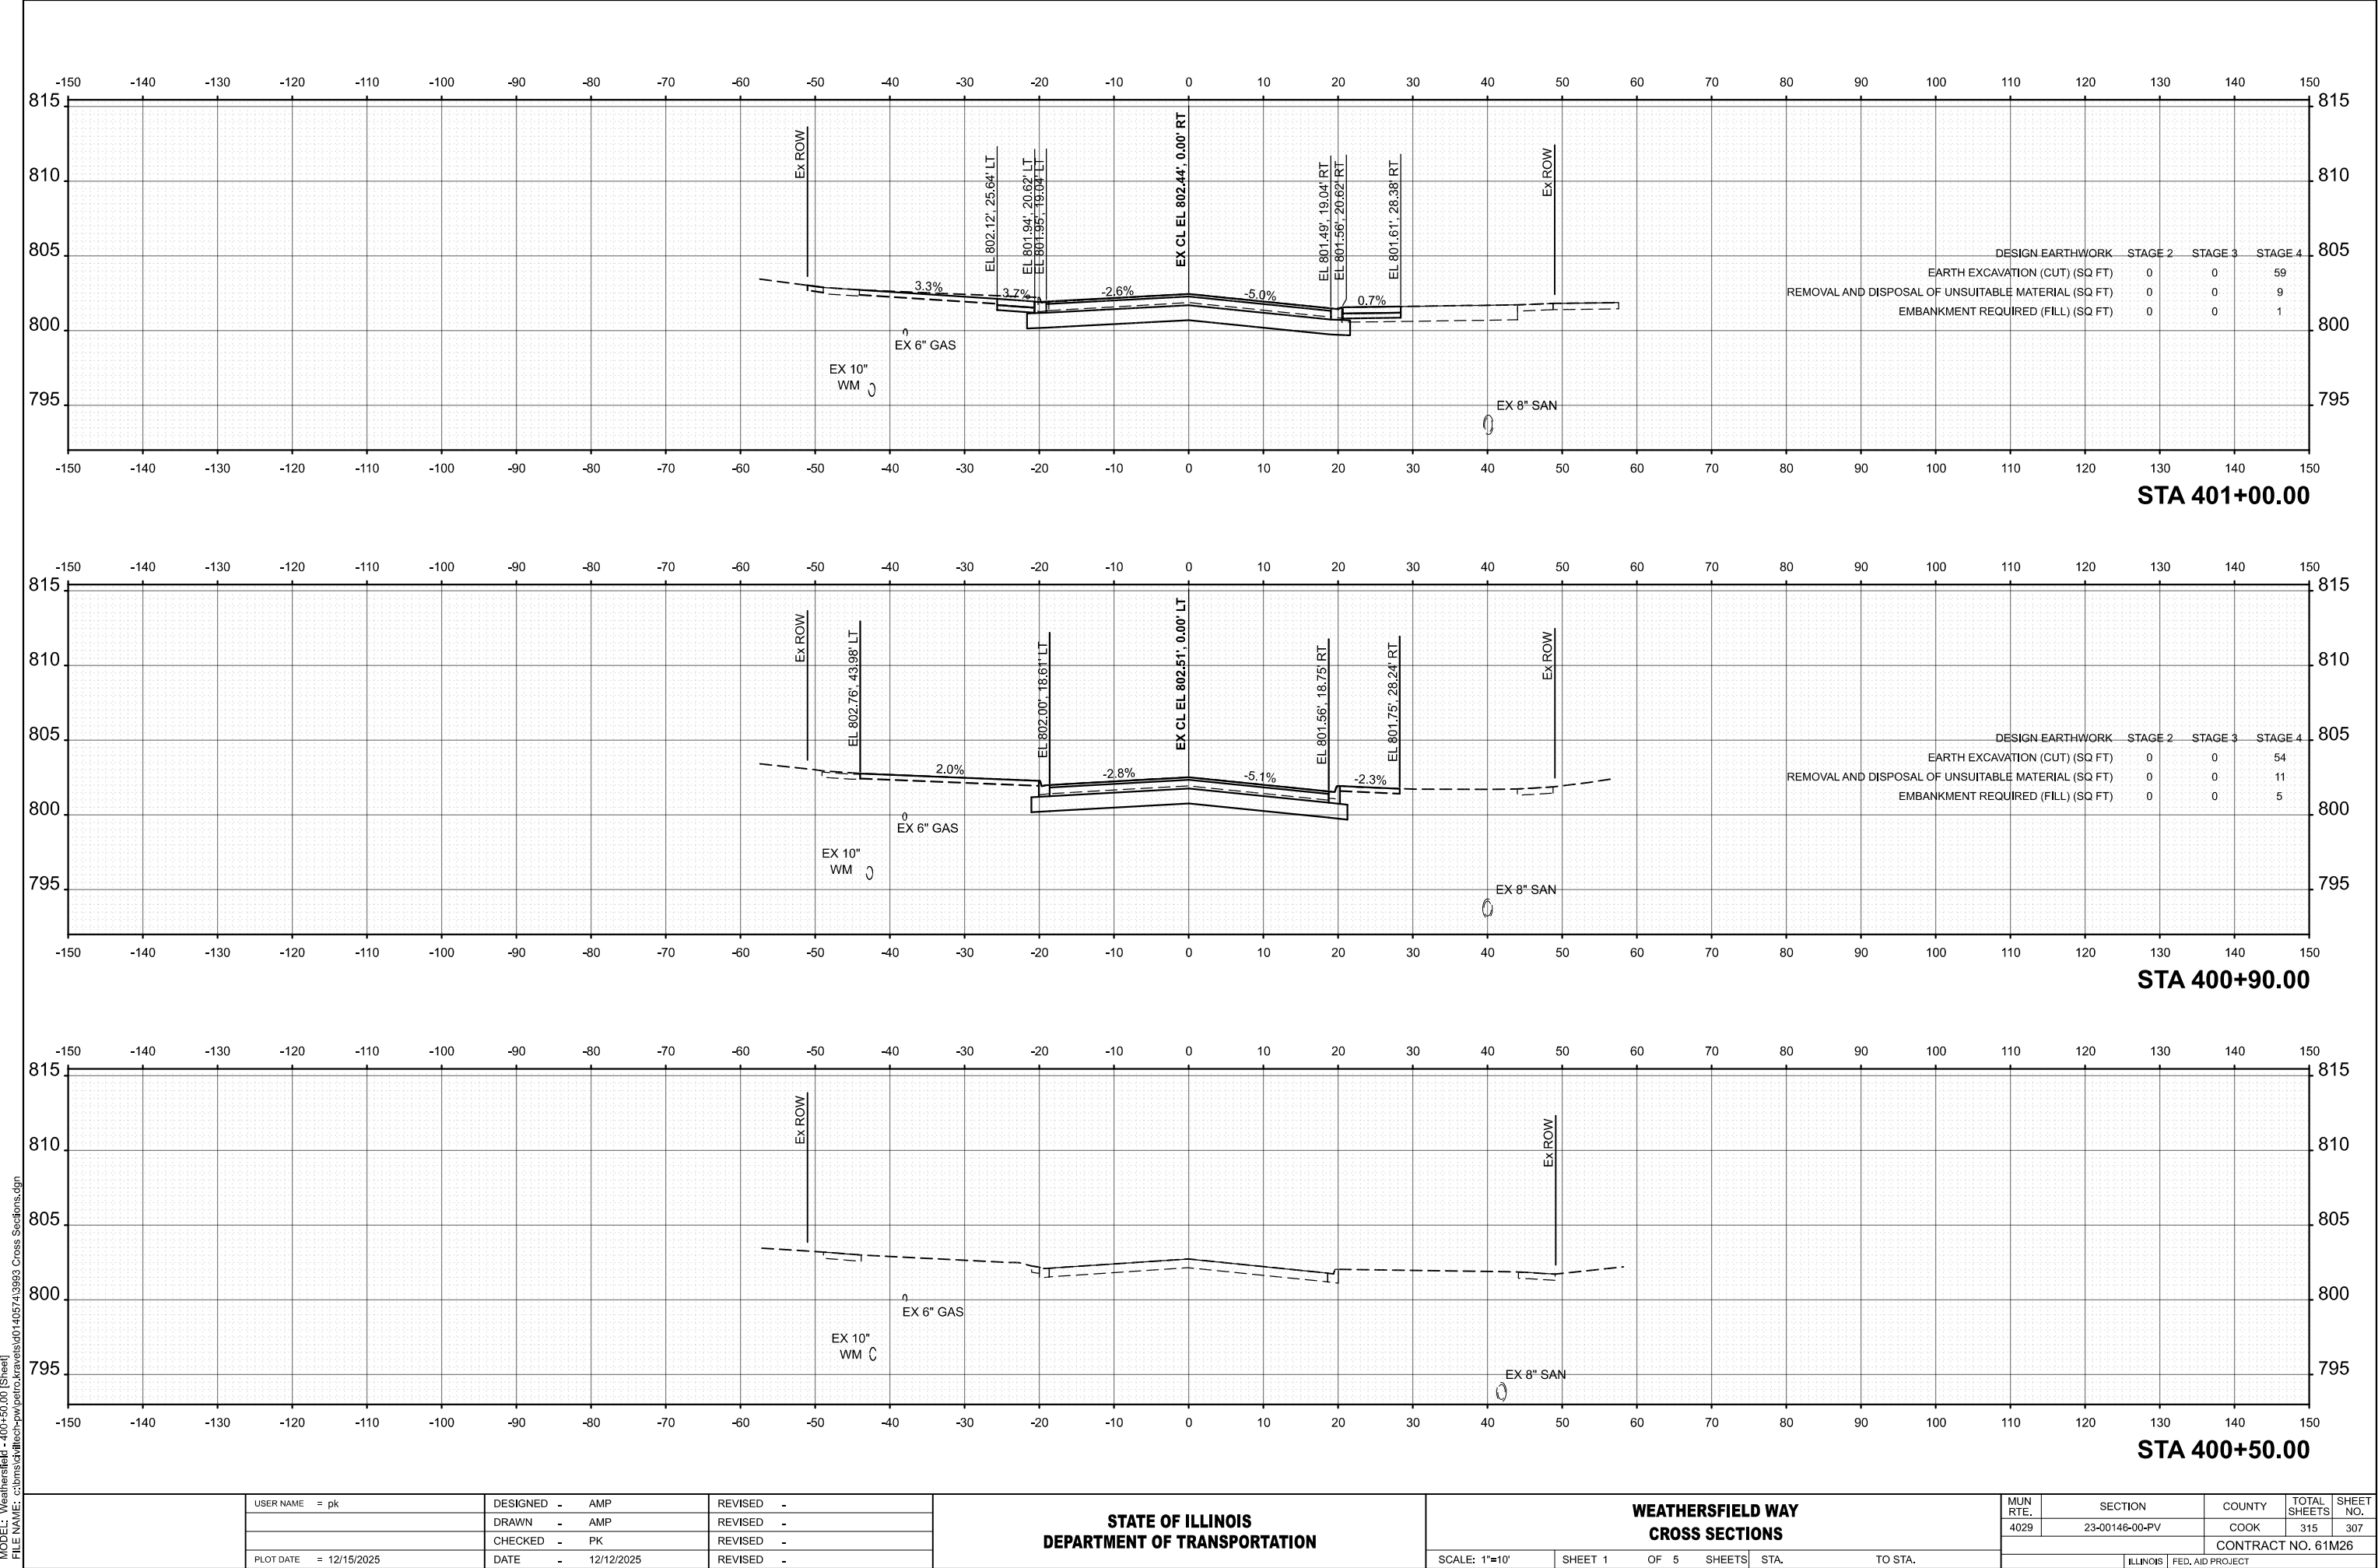


	USER NAME = pk	DESIGNED - AMP	REVISED -
		DRAWN - AMP	REVISED -
		CHECKED - PK	REVISED -
	PLOT DATE = 12/15/2025	DATE - 12/12/2025	REVISED -

STATE OF ILLINOIS
DEPARTMENT OF TRANSPORTATION

WEATHERSFIELD WAY CROSS SECTIONS			
SCALE: 1"=10'	SHEET 1	OF 5 SHEETS	STA. TO STA.

MUN RTE.	SECTION	COUNTY	TOTAL SHEETS	SHEET NO.
4029	23-00146-00-PV	COOK	315	307
CONTRACT NO. 61M26				
ILLINOIS FED. AID PROJECT				

MODEL: Weathersfield - 401+11.42 [Sheet]
FILE NAME: c:\bms\sketch-pw\pairo\kravets\0140574\3993 Cross Sections.dgn

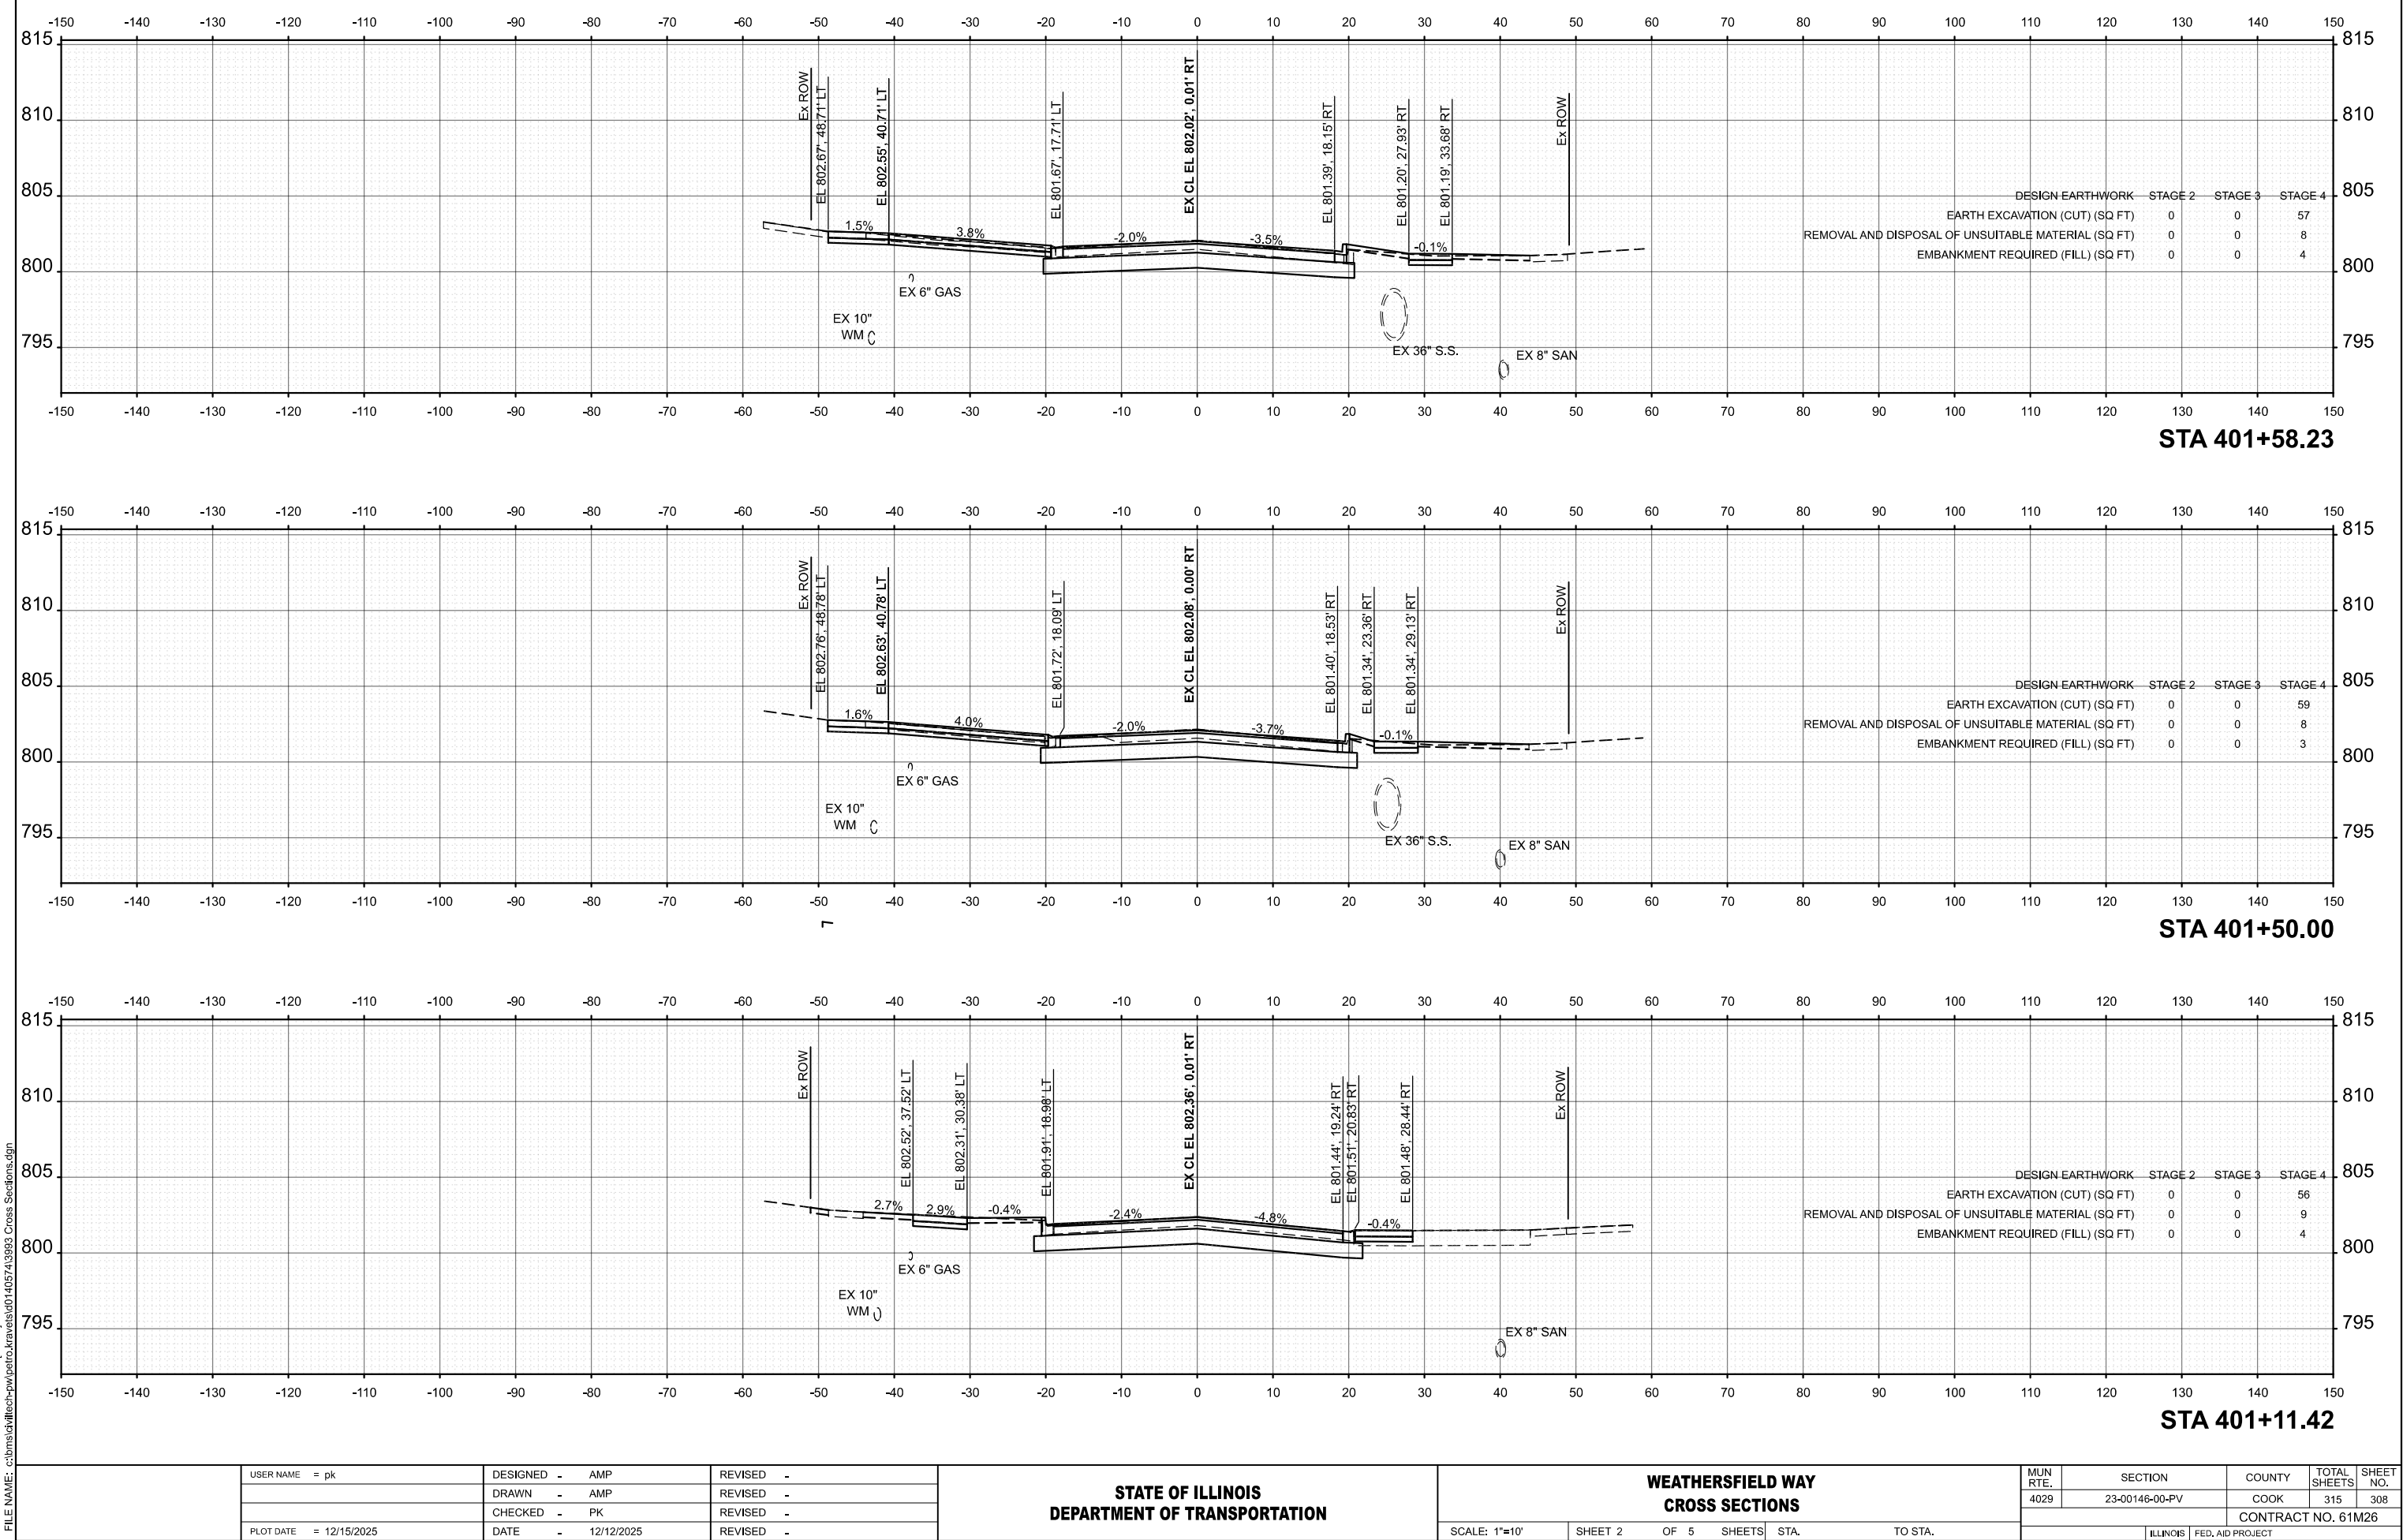

USER NAME = pk	DESIGNED - AMP	REVISED -
	DRAWN - AMP	REVISED -
	CHECKED - PK	REVISED -
	DATE - 12/12/2025	REVISED -
PLOT DATE = 12/15/2025		


STATE OF ILLINOIS
DEPARTMENT OF TRANSPORTATION

WEATHERSFIELD WAY
CROSS SECTIONS


SCALE: 1"=10' SHEET 2 OF 5 SHEETS STA. TO STA.

MUN RTE.	SECTION	COUNTY	TOTAL SHEETS	SHEET NO.
4029	23-00146-00-PV	COOK	315	308
CONTRACT NO. 61M26				
ILLINOIS FED. AID PROJECT				

MODEL: Weathersfield - 402+00.00 [Sheet]
FILE NAME: c:\bms\schlitch-pw\pairo\kravats\0140574\3993 Cross Sections.dgn

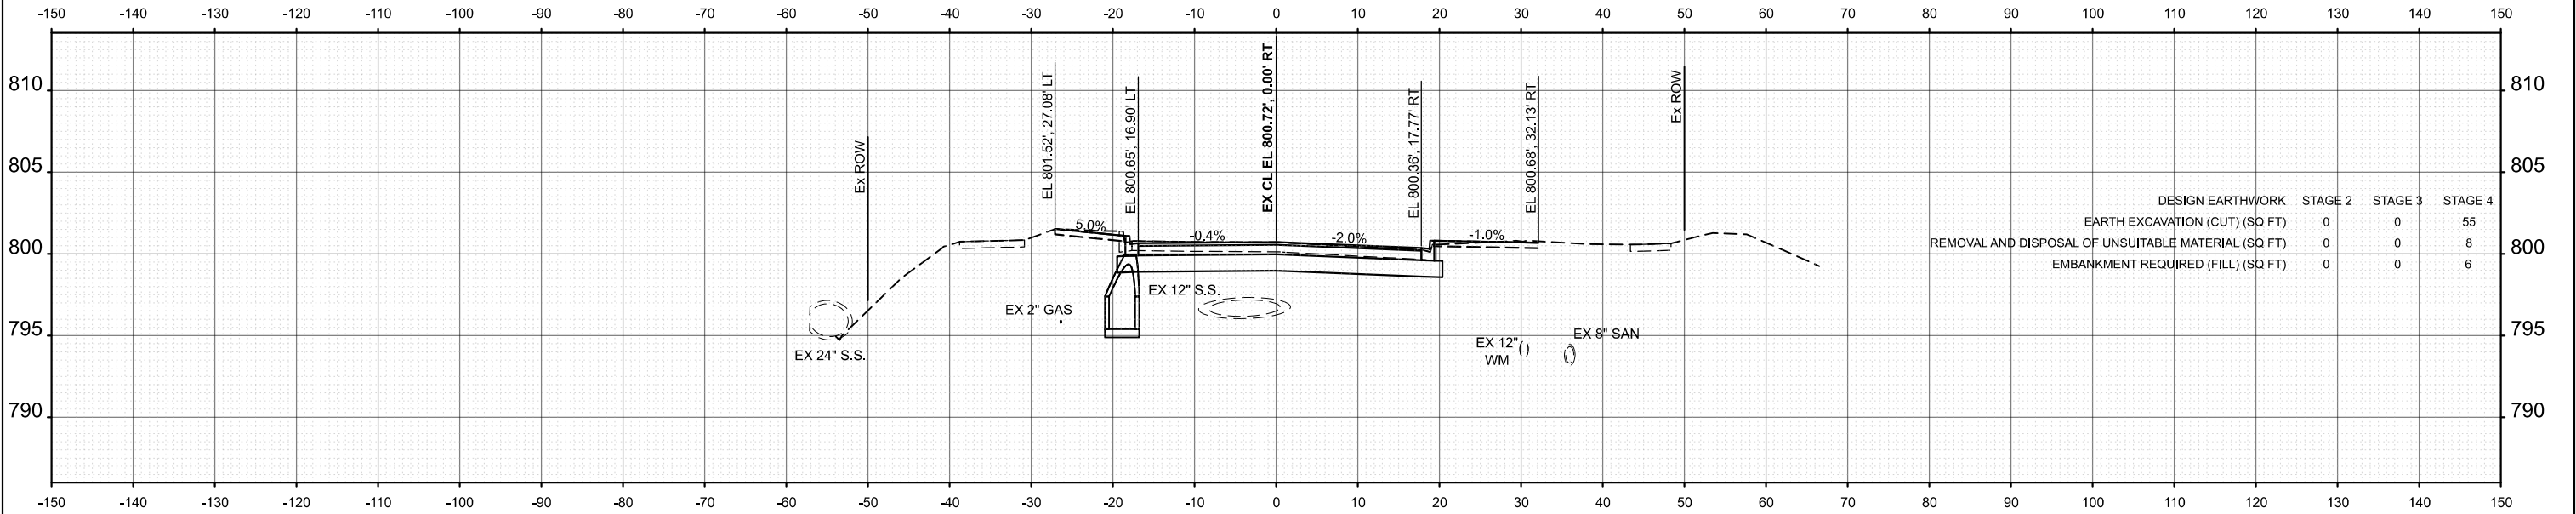

STA 404+43.20
(AHEAD ONLY)

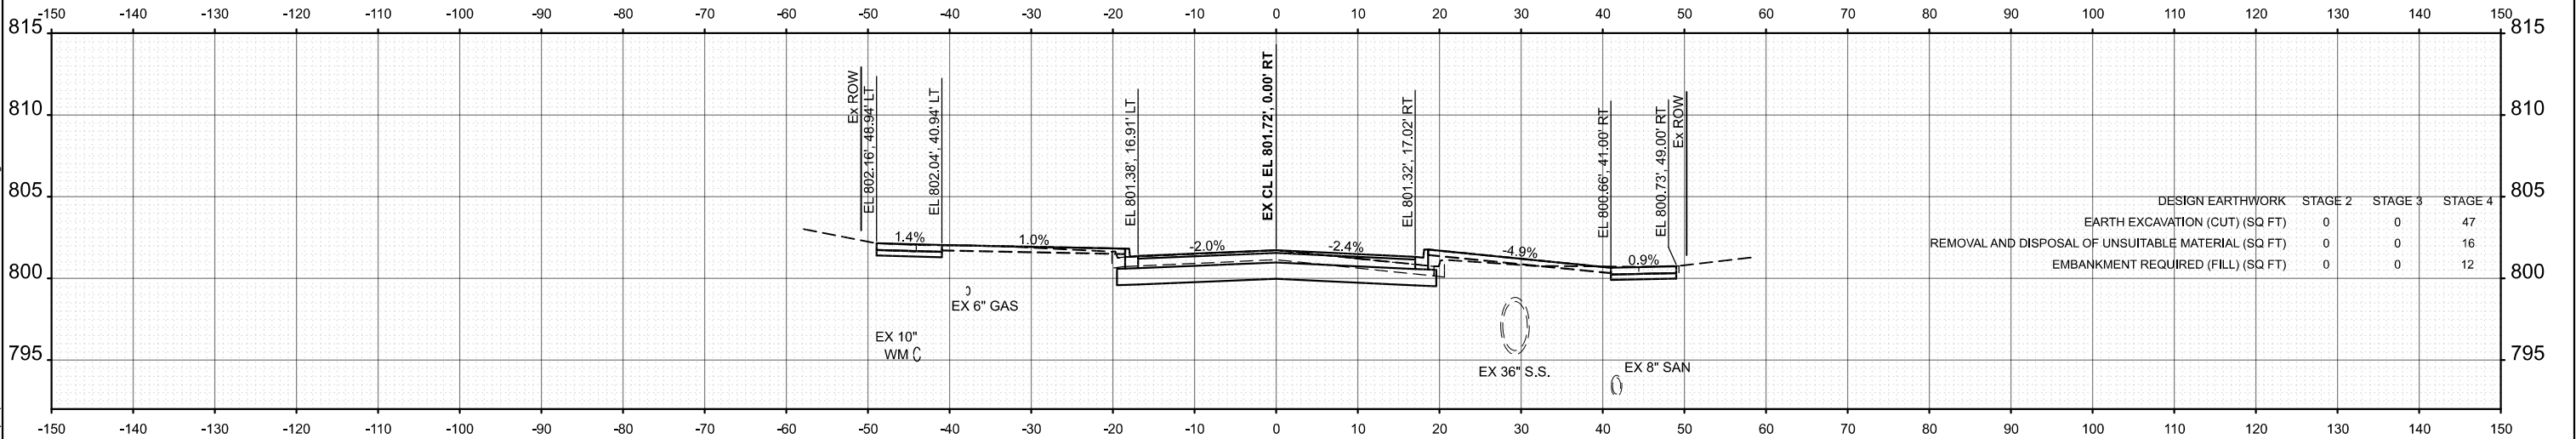

STA 402+00.00
(BACK ONLY)


USER NAME = pk	DESIGNED - AMP	REVISED -
	DRAWN - AMP	REVISED -
	CHECKED - PK	REVISED -
	DATE - 12/12/2025	REVISED -

STATE OF ILLINOIS
DEPARTMENT OF TRANSPORTATION


WEATHERSFIELD WAY CROSS SECTIONS			
SCALE: 1"=10'	SHEET 3	OF 5 SHEETS	STA. TO STA.

MUN RTE.	SECTION	COUNTY	TOTAL SHEETS	SHEET NO.
4029	23-00146-00-PV	COOK	315	309
CONTRACT NO. 61M26				
ILLINOIS FED. AID PROJECT				

MODEL: Weathersfield - 404+50.00 [Sheet]
FILE NAME: c:\bms\civil\tech-pw\pairo\kravets\dd140574\3993 Cross Sections.dgn

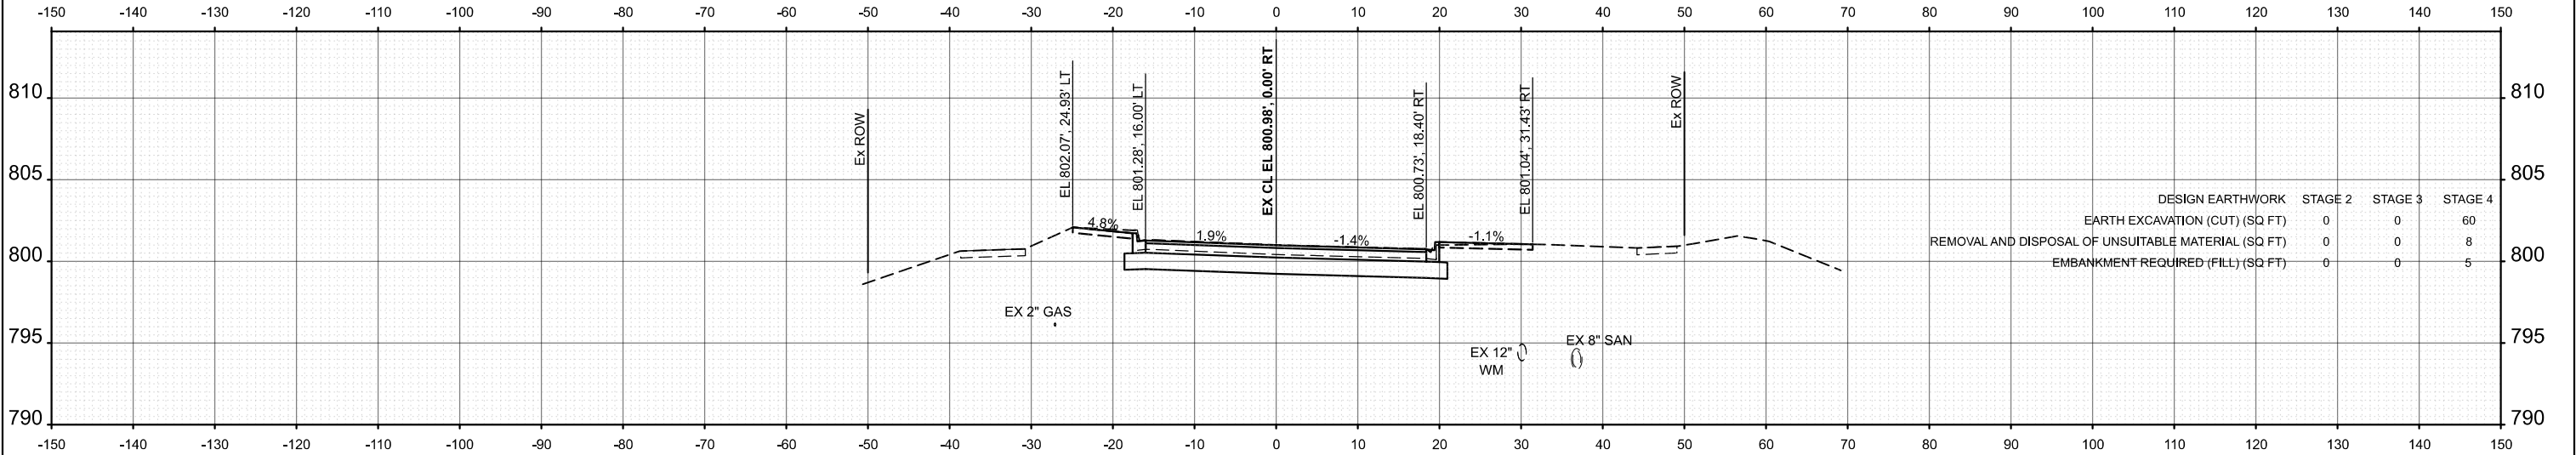

STA 405+00.00

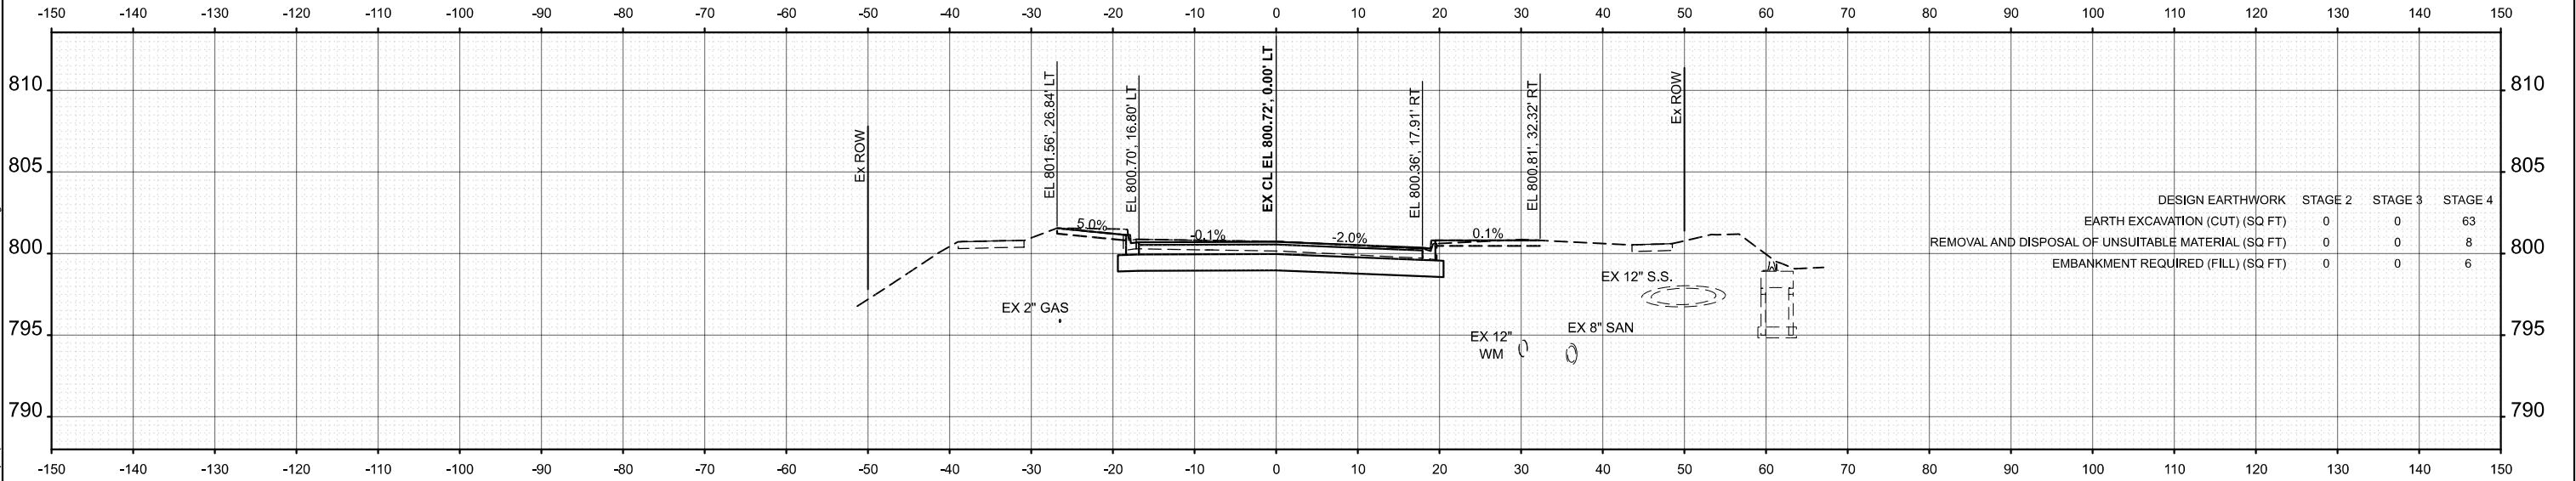

STA 404+50.00

USER NAME = pk	DESIGNED - AMP	REVISED -
	DRAWN - AMP	REVISED -
	CHECKED - PK	REVISED -
	DATE - 12/12/2025	REVISED -
PLOT DATE = 12/15/2025	DATE - 12/12/2025	REVISED -



STATE OF ILLINOIS
DEPARTMENT OF TRANSPORTATION

WEATHERSFIELD WAY
CROSS SECTIONS

SCALE: 1"=10' SHEET 4 OF 5 SHEETS STA. TO STA.



MUN RTE.	SECTION	COUNTY	TOTAL SHEETS	SHEET NO.
4029	23-00146-00-PV	COOK	315	310
CONTRACT NO. 61M26				
ILLINOIS FED. AID PROJECT				

MODEL: Weathersfield - 405+04.96 [Sheet]
FILE NAME: c:\bms\civil\ch-pw\pairo\kravats\dd140574\3993 Cross Sections.dgn

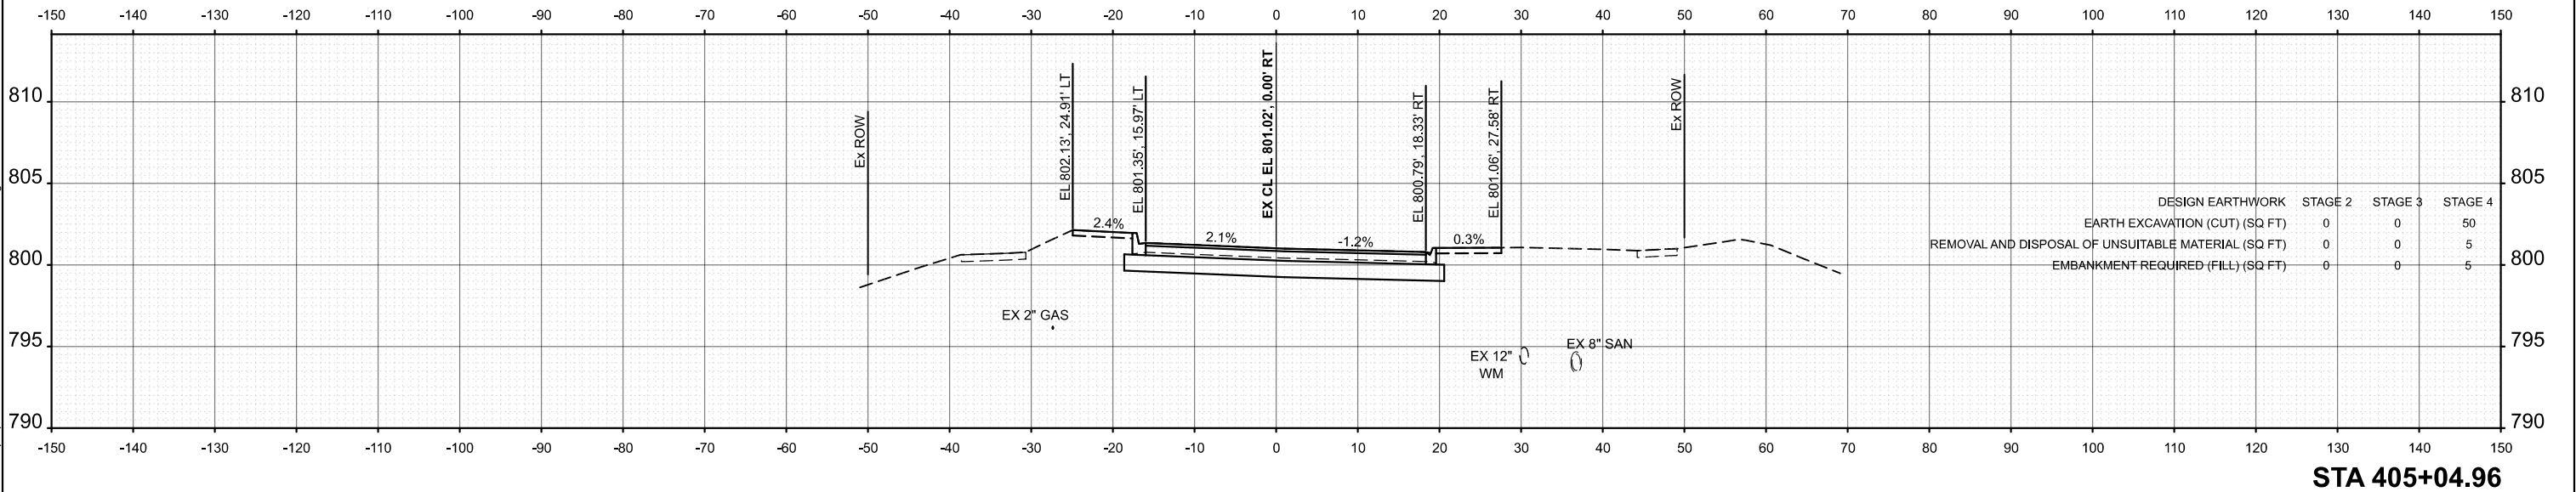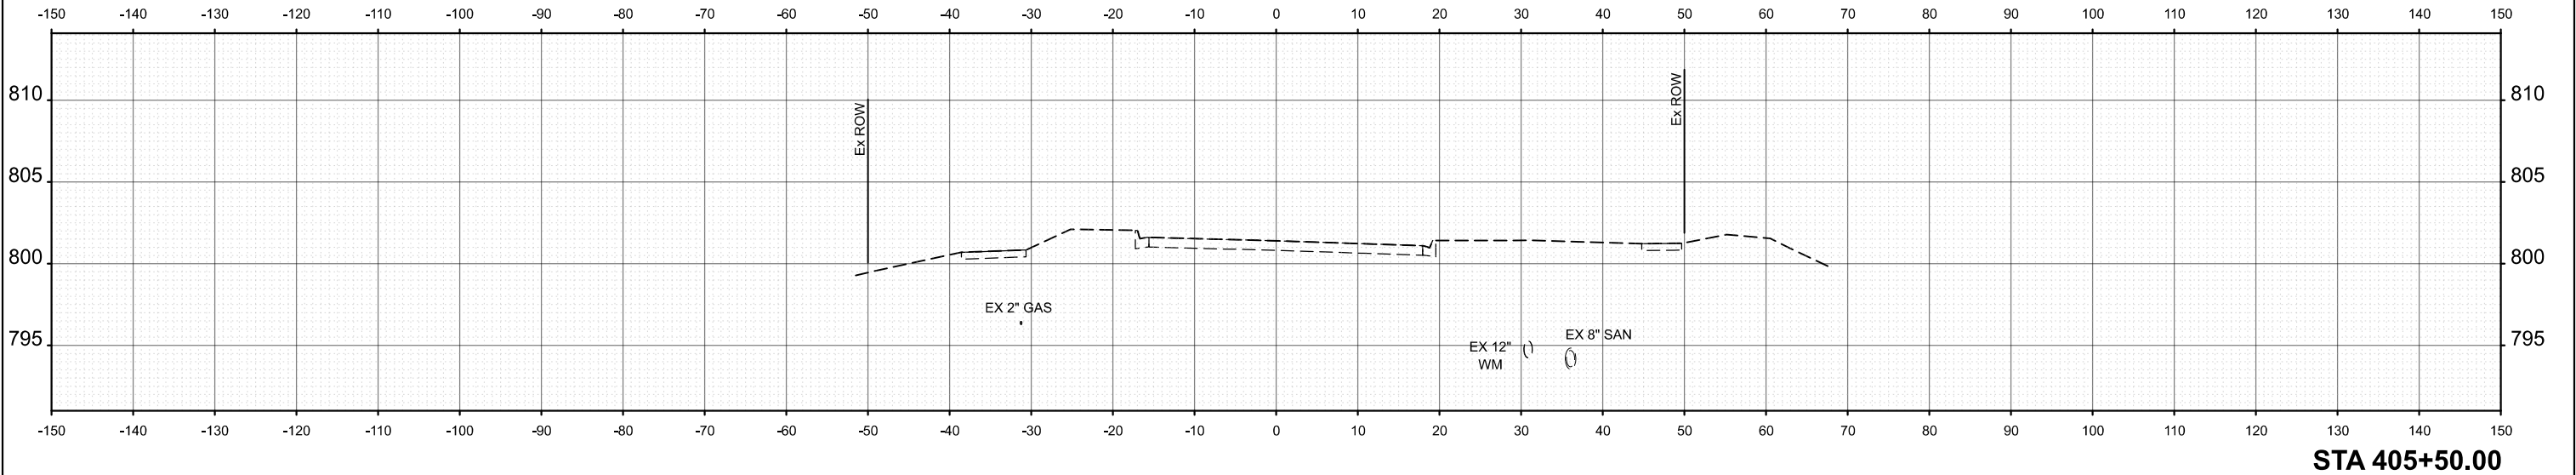



	USER NAME = pk	DESIGNED - AMP	REVISED -	STATE OF ILLINOIS DEPARTMENT OF TRANSPORTATION	WEATHERSFIELD WAY CROSS SECTIONS				MUN RTE.	SECTION	COUNTY	TOTAL SHEETS	SHEET NO.	
		DRAWN - AMP	REVISED -						4029	23-00146-00-PV	COOK	315	311	
		CHECKED - PK	REVISED -						CONTRACT NO. 61M26	
	PLOT DATE = 12/15/2025	DATE - 12/12/2025	REVISED -		SCALE: 1"=10'				SHEET 5	OF 5 SHEETS	STA.	TO STA.	

MODEL: Cambridge - 300+50.00 [Sheet]
FILE NAME: c:\bnsf\illinois\ch-pw\pairo\kravets\dd140574\3993 Cross Sections.dgn

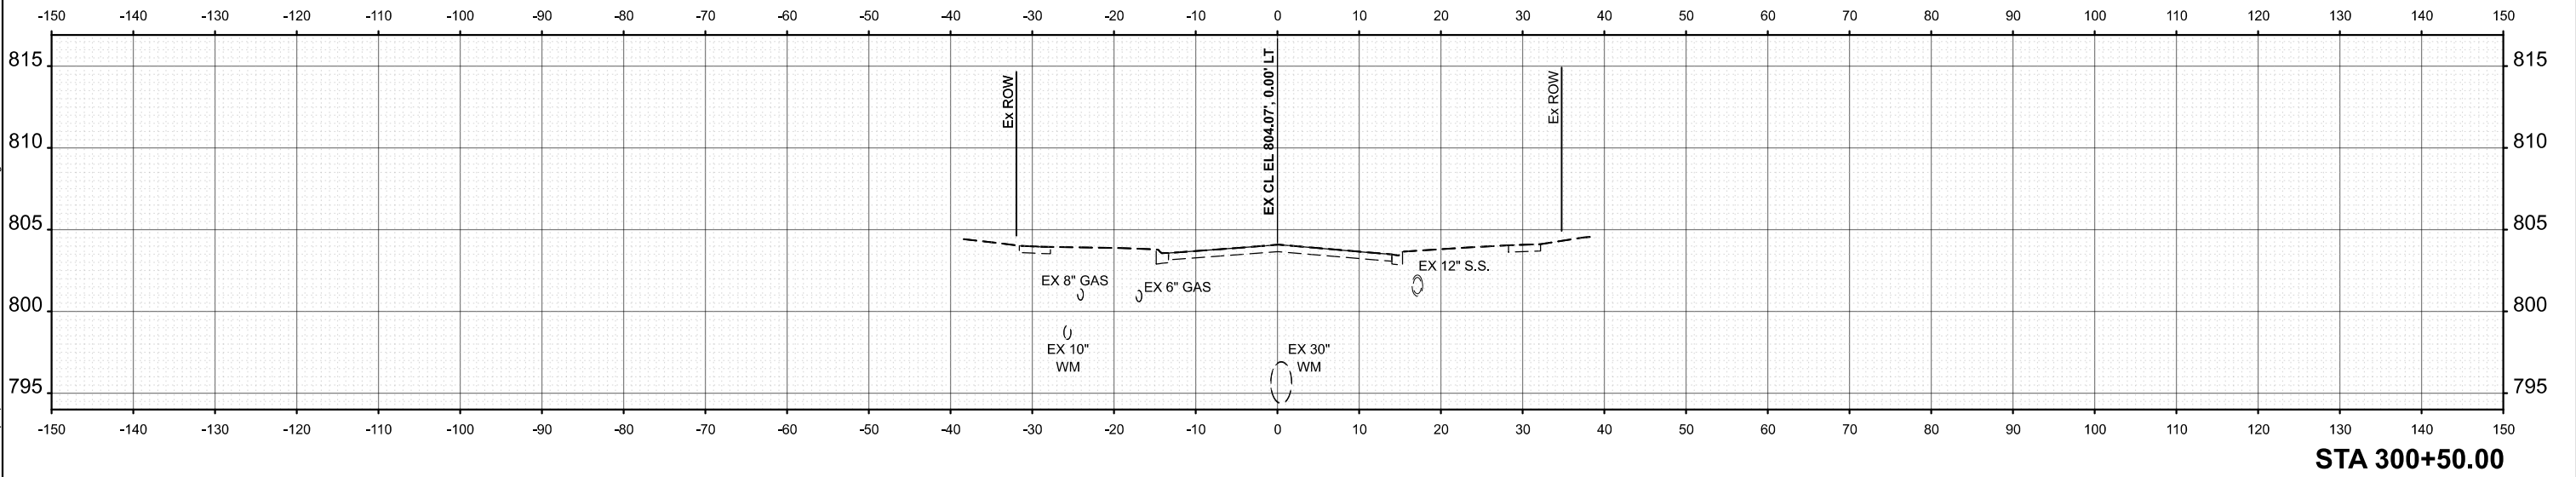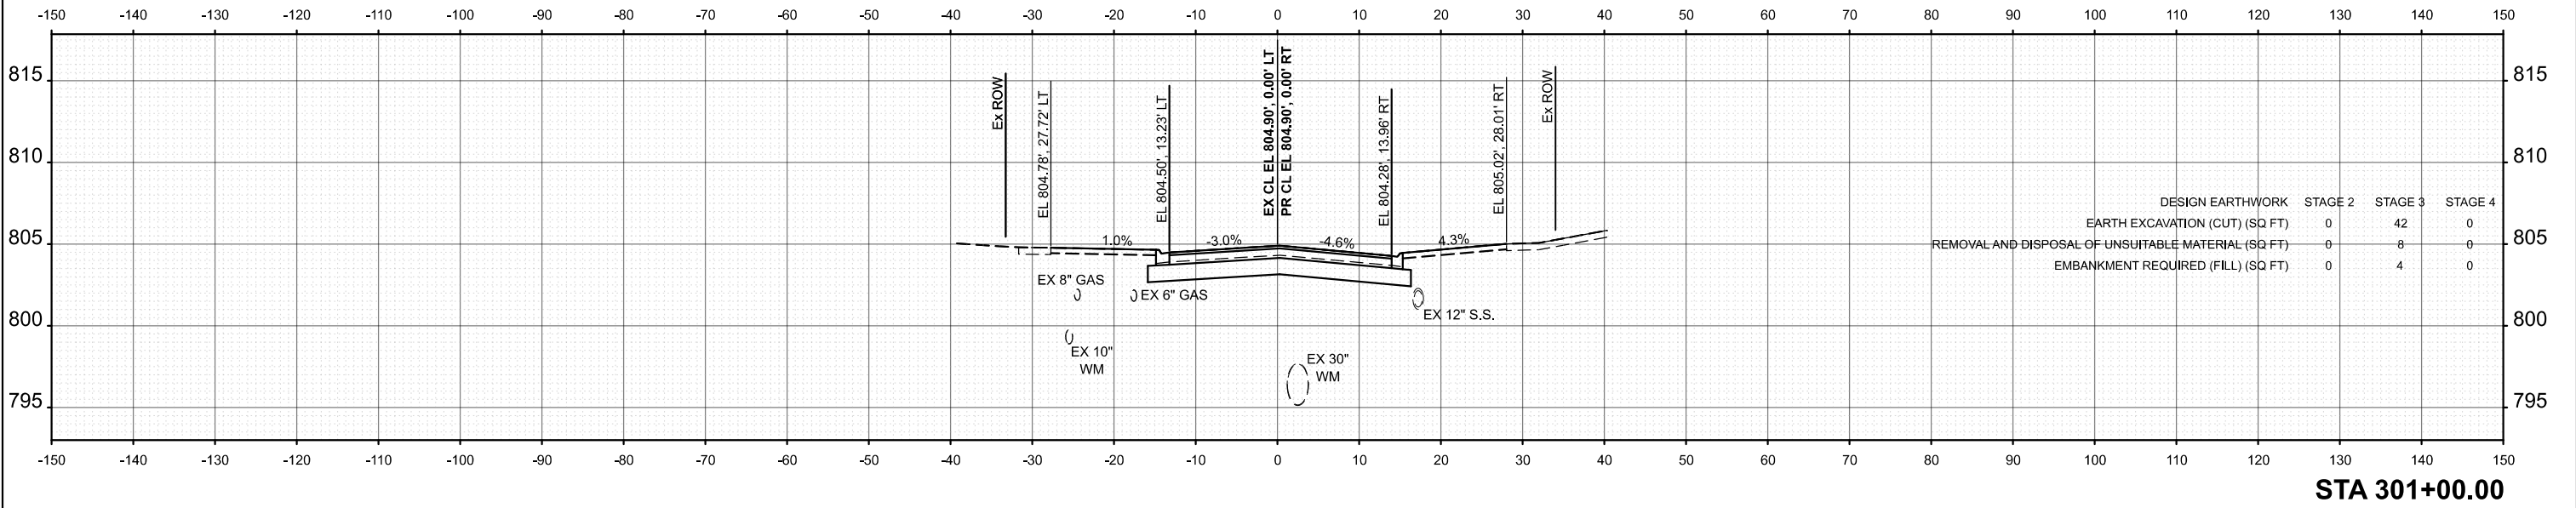

	USER NAME = pk	DESIGNED - AMP	REVISED -	STATE OF ILLINOIS DEPARTMENT OF TRANSPORTATION	CAMBRIDGE DRIVE CROSS SECTIONS		MUN RTE.	SECTION	COUNTY	TOTAL SHEETS	SHEET NO.
		DRAWN - AMP	REVISED -				4029	23-00146-00-PV	COOK	315	312
		CHECKED - PK	REVISED -				CONTRACT NO. 61M26				
	PLOT DATE = 12/15/2025	DATE - 12/12/2025	REVISED -				ILLINOIS FED. AID PROJECT				
				SCALE: 1"=10'		SHEET 1	OF 4 SHEETS	STA.	TO STA.		

MODEL: Cambridge - 301+50.00 [Sheet]
FILE NAME: c:\bnsf\illch-pw\pairo\kravets\0140574\3993 Cross Sections.dgn

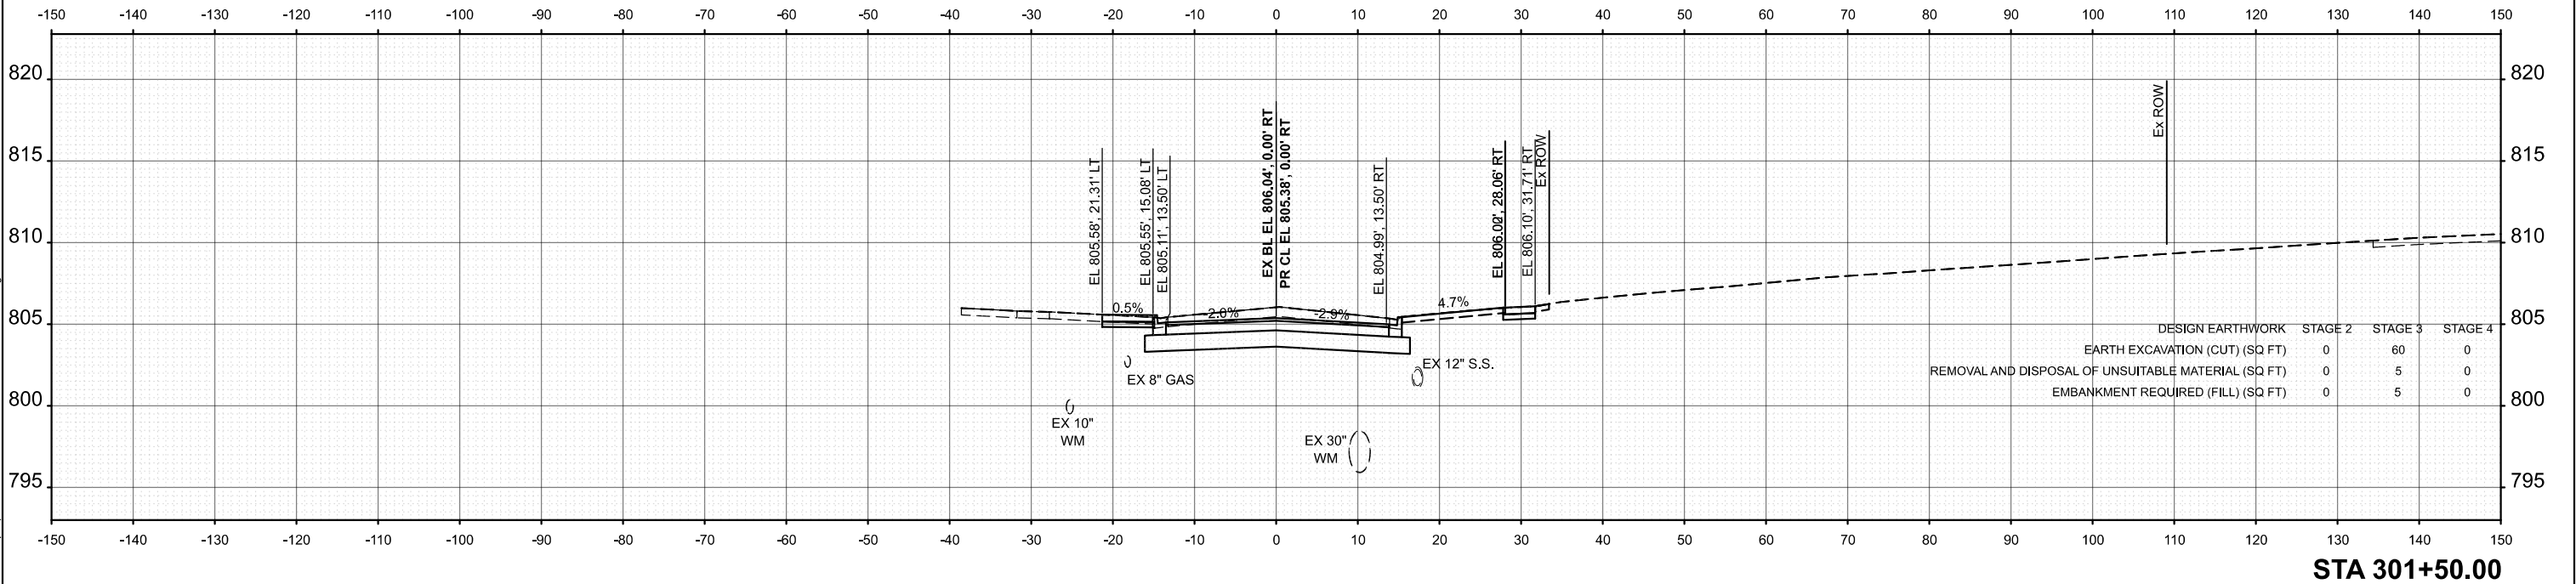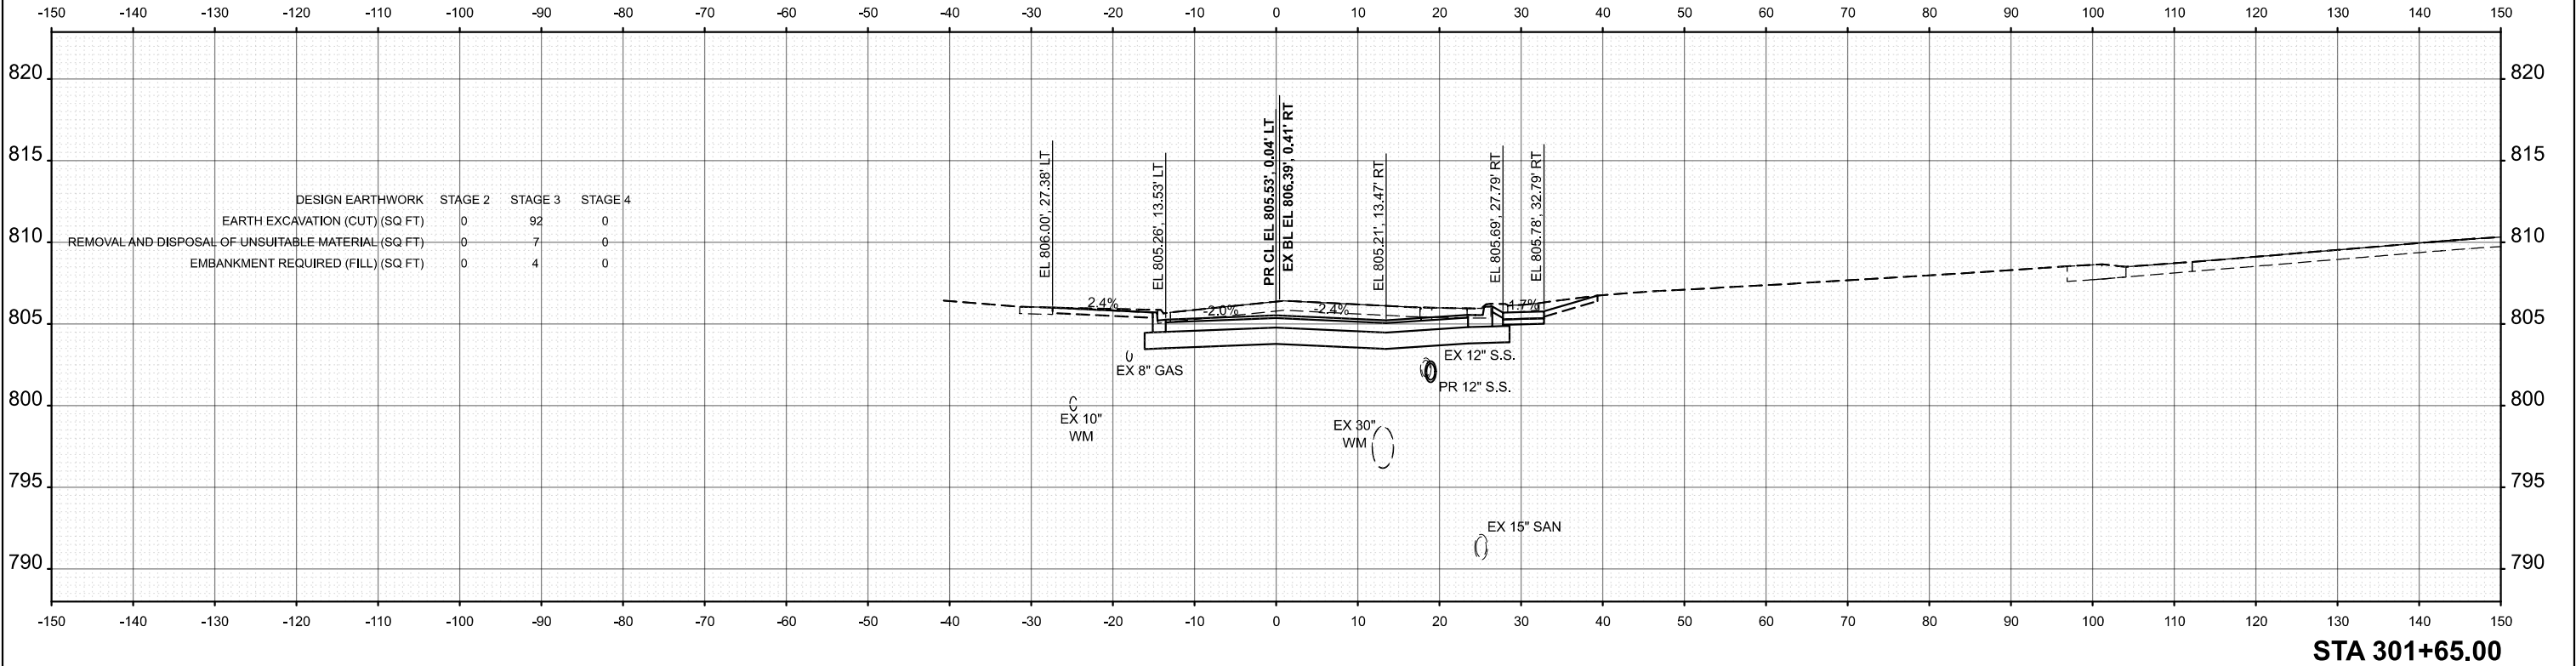

PLOT DATE = 12/15/2025	USER NAME = pk	DESIGNED - AMP	REVISED -
		DRAWN - AMP	REVISED -
		CHECKED - PK	REVISED -
	DATE - 12/12/2025	REVISED -	



STATE OF ILLINOIS
DEPARTMENT OF TRANSPORTATION

CAMBRIDGE DRIVE
CROSS SECTIONS

SCALE: 1"=10' SHEET 2 OF 4 SHEETS STA. TO STA.

MUN RTE.	SECTION	COUNTY	TOTAL SHEETS	SHEET NO.
4029	23-00146-00-PV	COOK	315	313
CONTRACT NO. 61M26				
ILLINOIS FED. AID PROJECT				

MODEL: Cambridge - 301+79.58 [Sheet]
FILE NAME: c:\bnsf\illch-pw\pairo.kra\ssd140574\3983 Cross Sections.dgn

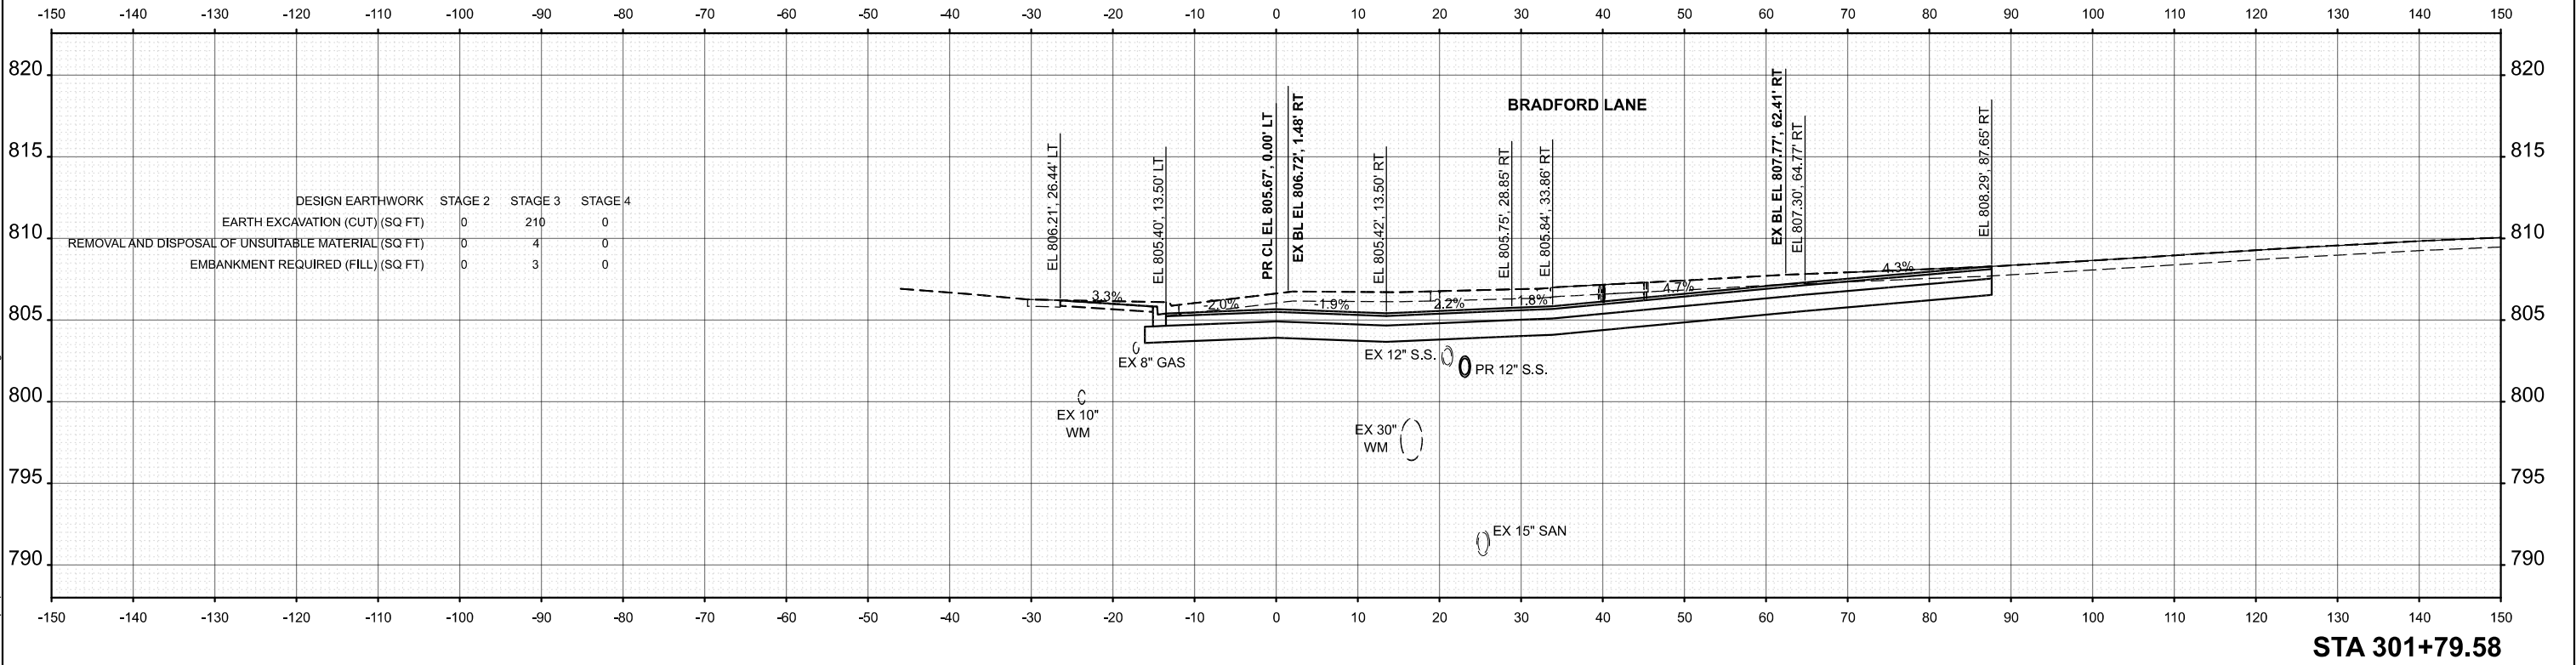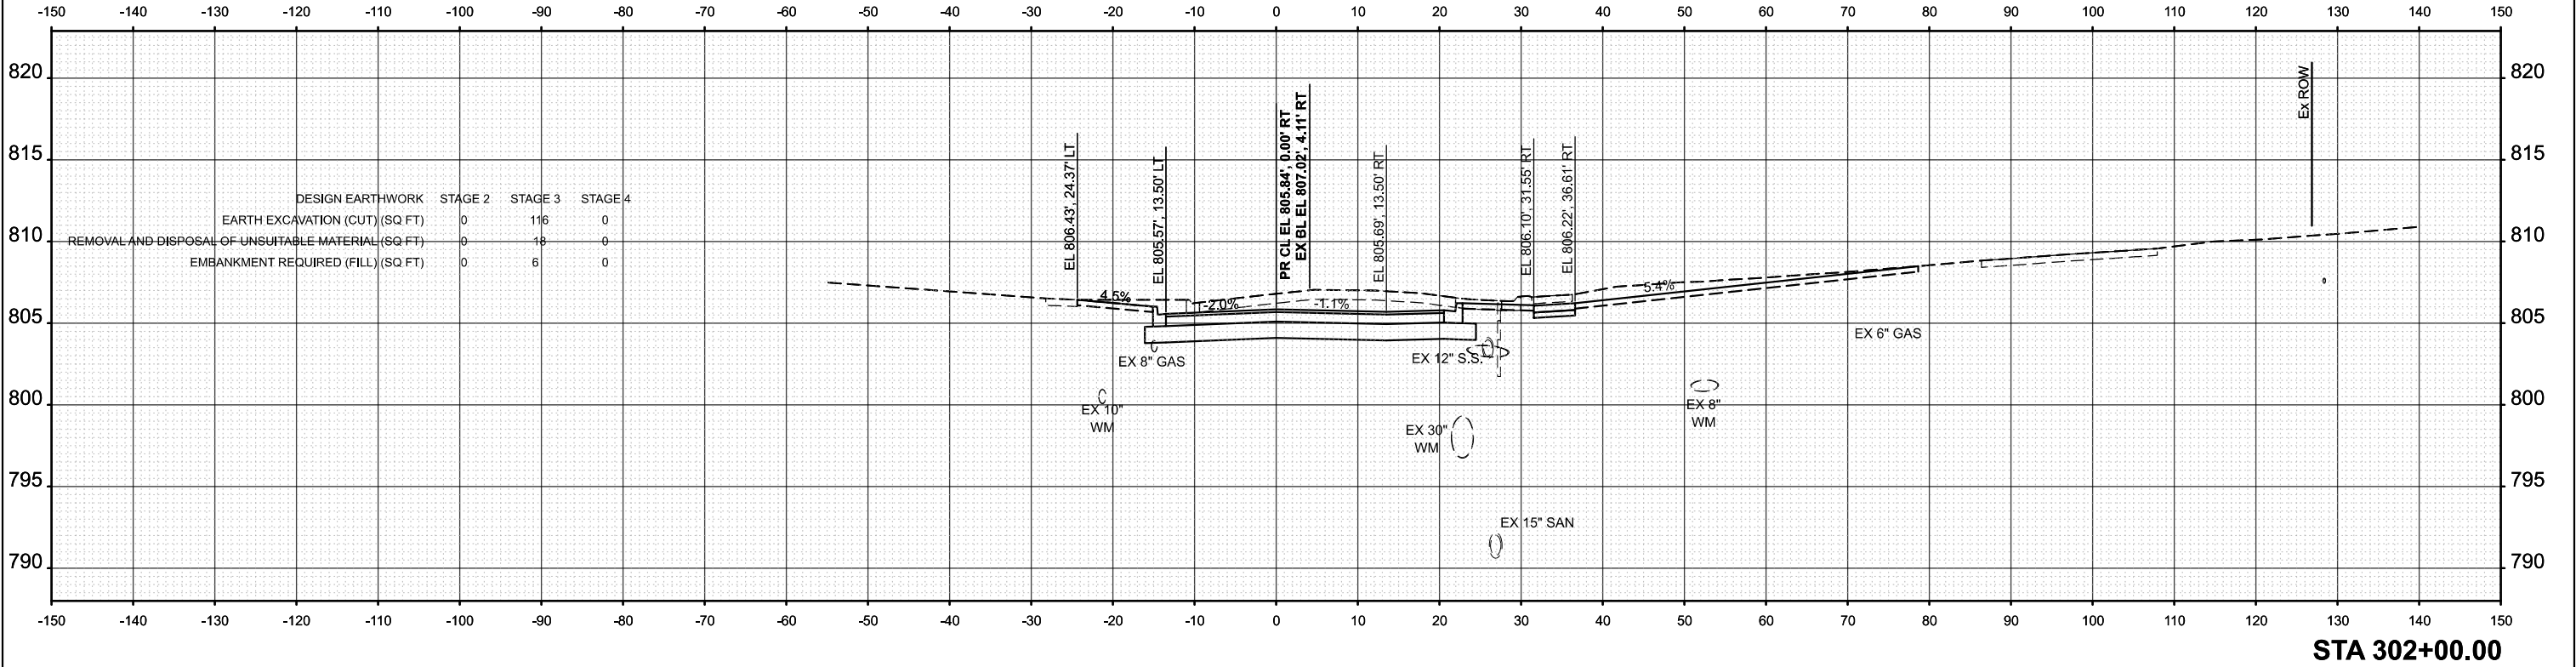

USER NAME = pk	DESIGNED -	AMP	REVISED -
	DRAWN -	AMP	REVISED -
	CHECKED -	PK	REVISED -
	DATE -	12/12/2025	REVISED -



STATE OF ILLINOIS
DEPARTMENT OF TRANSPORTATION

CAMBRIDGE DRIVE
CROSS SECTIONS

SCALE: 1"=10' SHEET 3 OF 4 SHEETS STA. TO STA.

MUN. RTE.	SECTION	COUNTY	TOTAL SHEETS	SHEET NO.
4029	23-00146-00-PV	COOK	315	314
CONTRACT NO. 61M26				
ILLINOIS FED. AID PROJECT				

MODEL: Cambridge - 302+50.00 [Sheet]
FILE NAME: c:\bnsf\illch-pw\pctro.kravets\dd140574\3983 Cross Sections.dgn

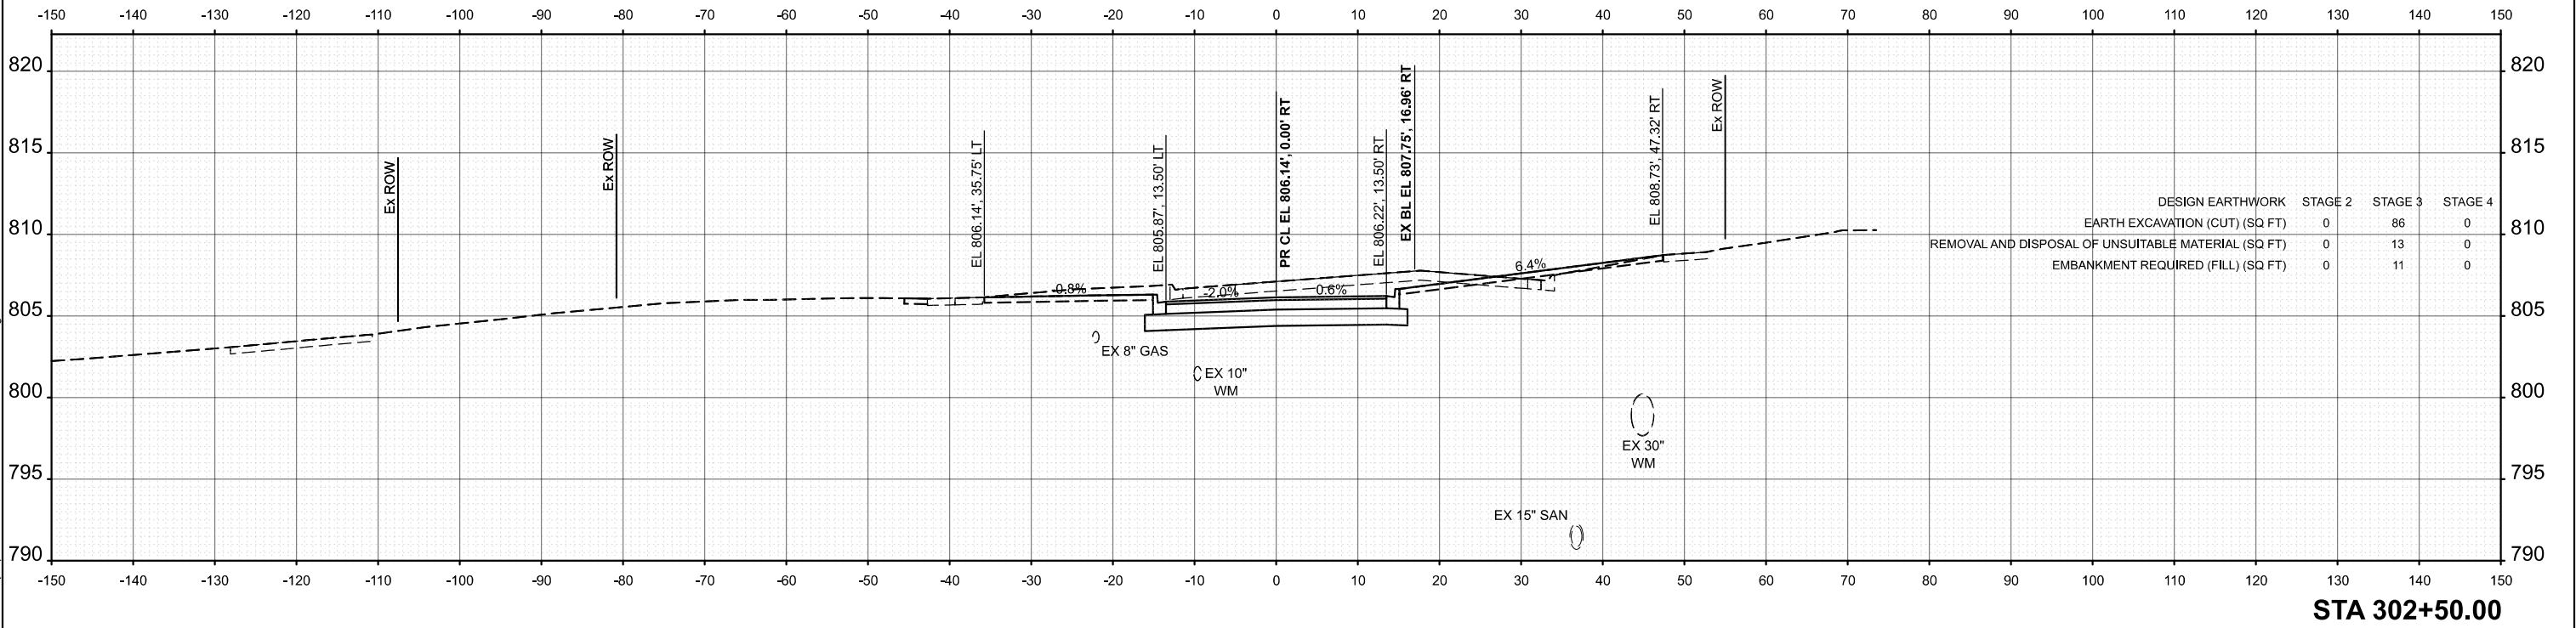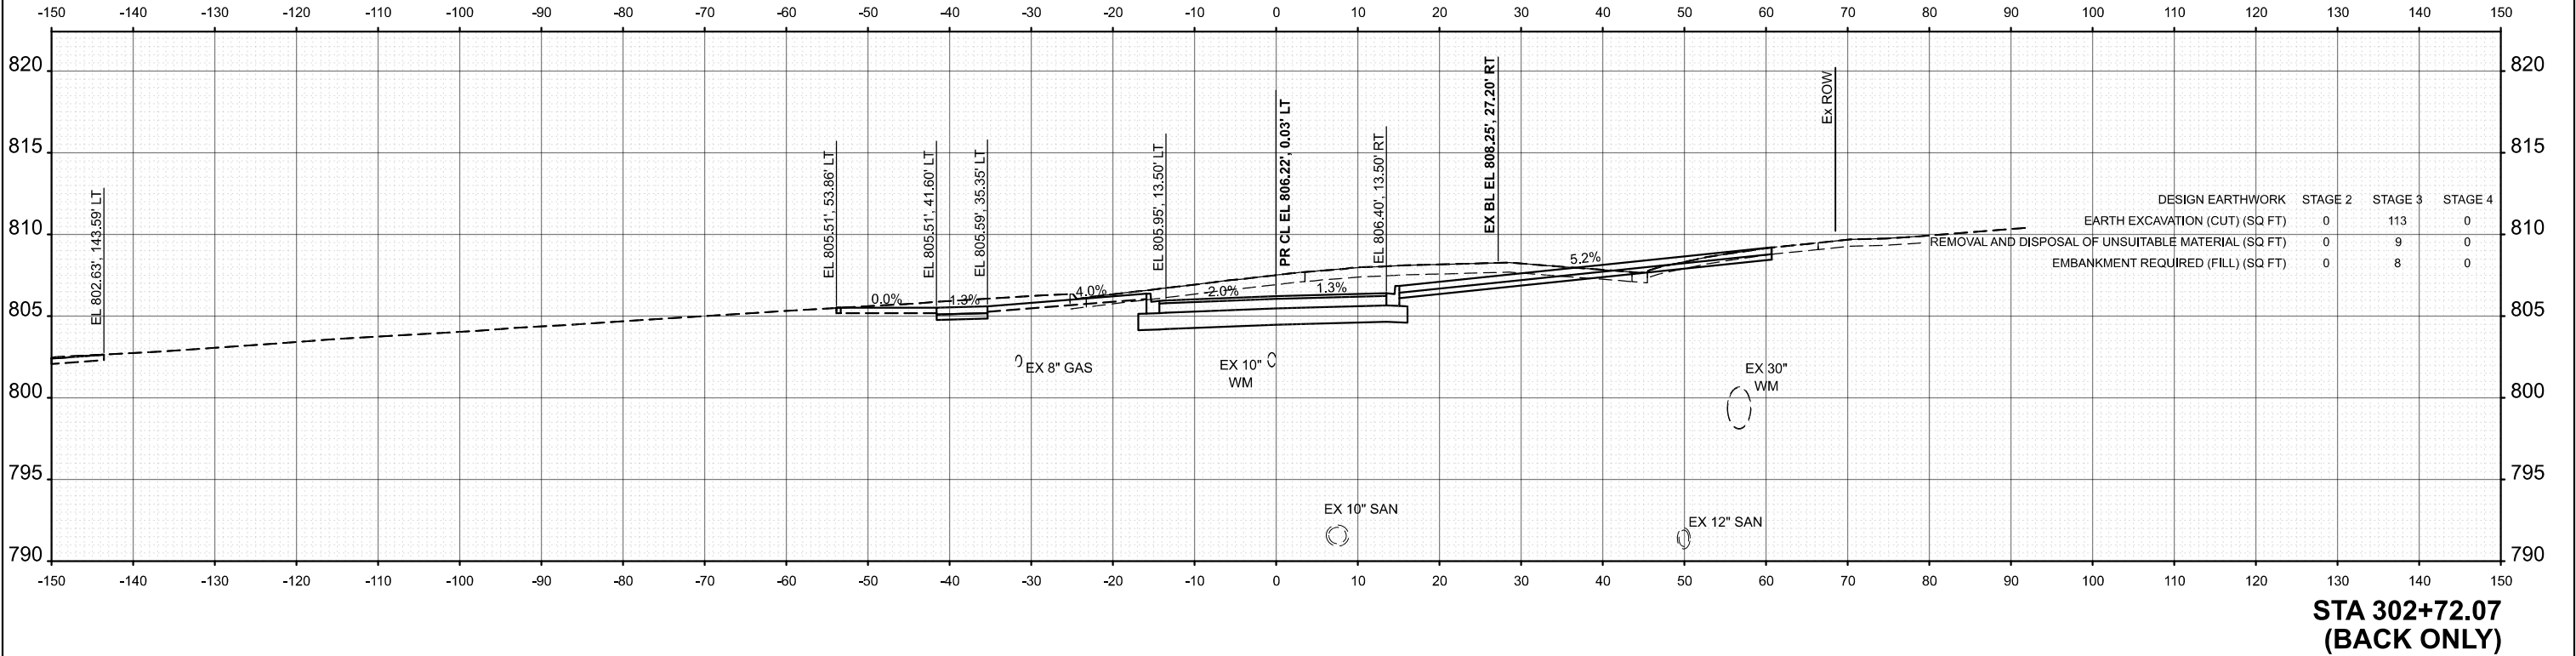

USER NAME = pk	DESIGNED -	AMP	REVISED -
	DRAWN -	AMP	REVISED -
	CHECKED -	PK	REVISED -
	DATE -	12/12/2025	REVISED -

STATE OF ILLINOIS
DEPARTMENT OF TRANSPORTATION

CAMBRIDGE DRIVE CROSS SECTIONS			
SCALE: 1"=10'	SHEET 4	OF 4 SHEETS	STA. TO STA.

MUN RTE.	SECTION	COUNTY	TOTAL SHEETS	SHEET NO.
4029	23-00146-00-PV	COOK	315	315
CONTRACT NO. 61M26				
ILLINOIS		FED. AID PROJECT		