


DATE	
BY	
DESIGNED	
DRAWN	
CHECKED	
REVISIONS	
PROJECT	
PROFIT	
TEMPLATE	
NOTE BOOK	
AREA CHECKED	
NO.	

DATE	
BY	
DESIGNED	
DRAWN	
CHECKED	
REVISIONS	
PROJECT	
PROFIT	
TEMPLATE	
NOTE BOOK	
AREA CHECKED	
NO.	

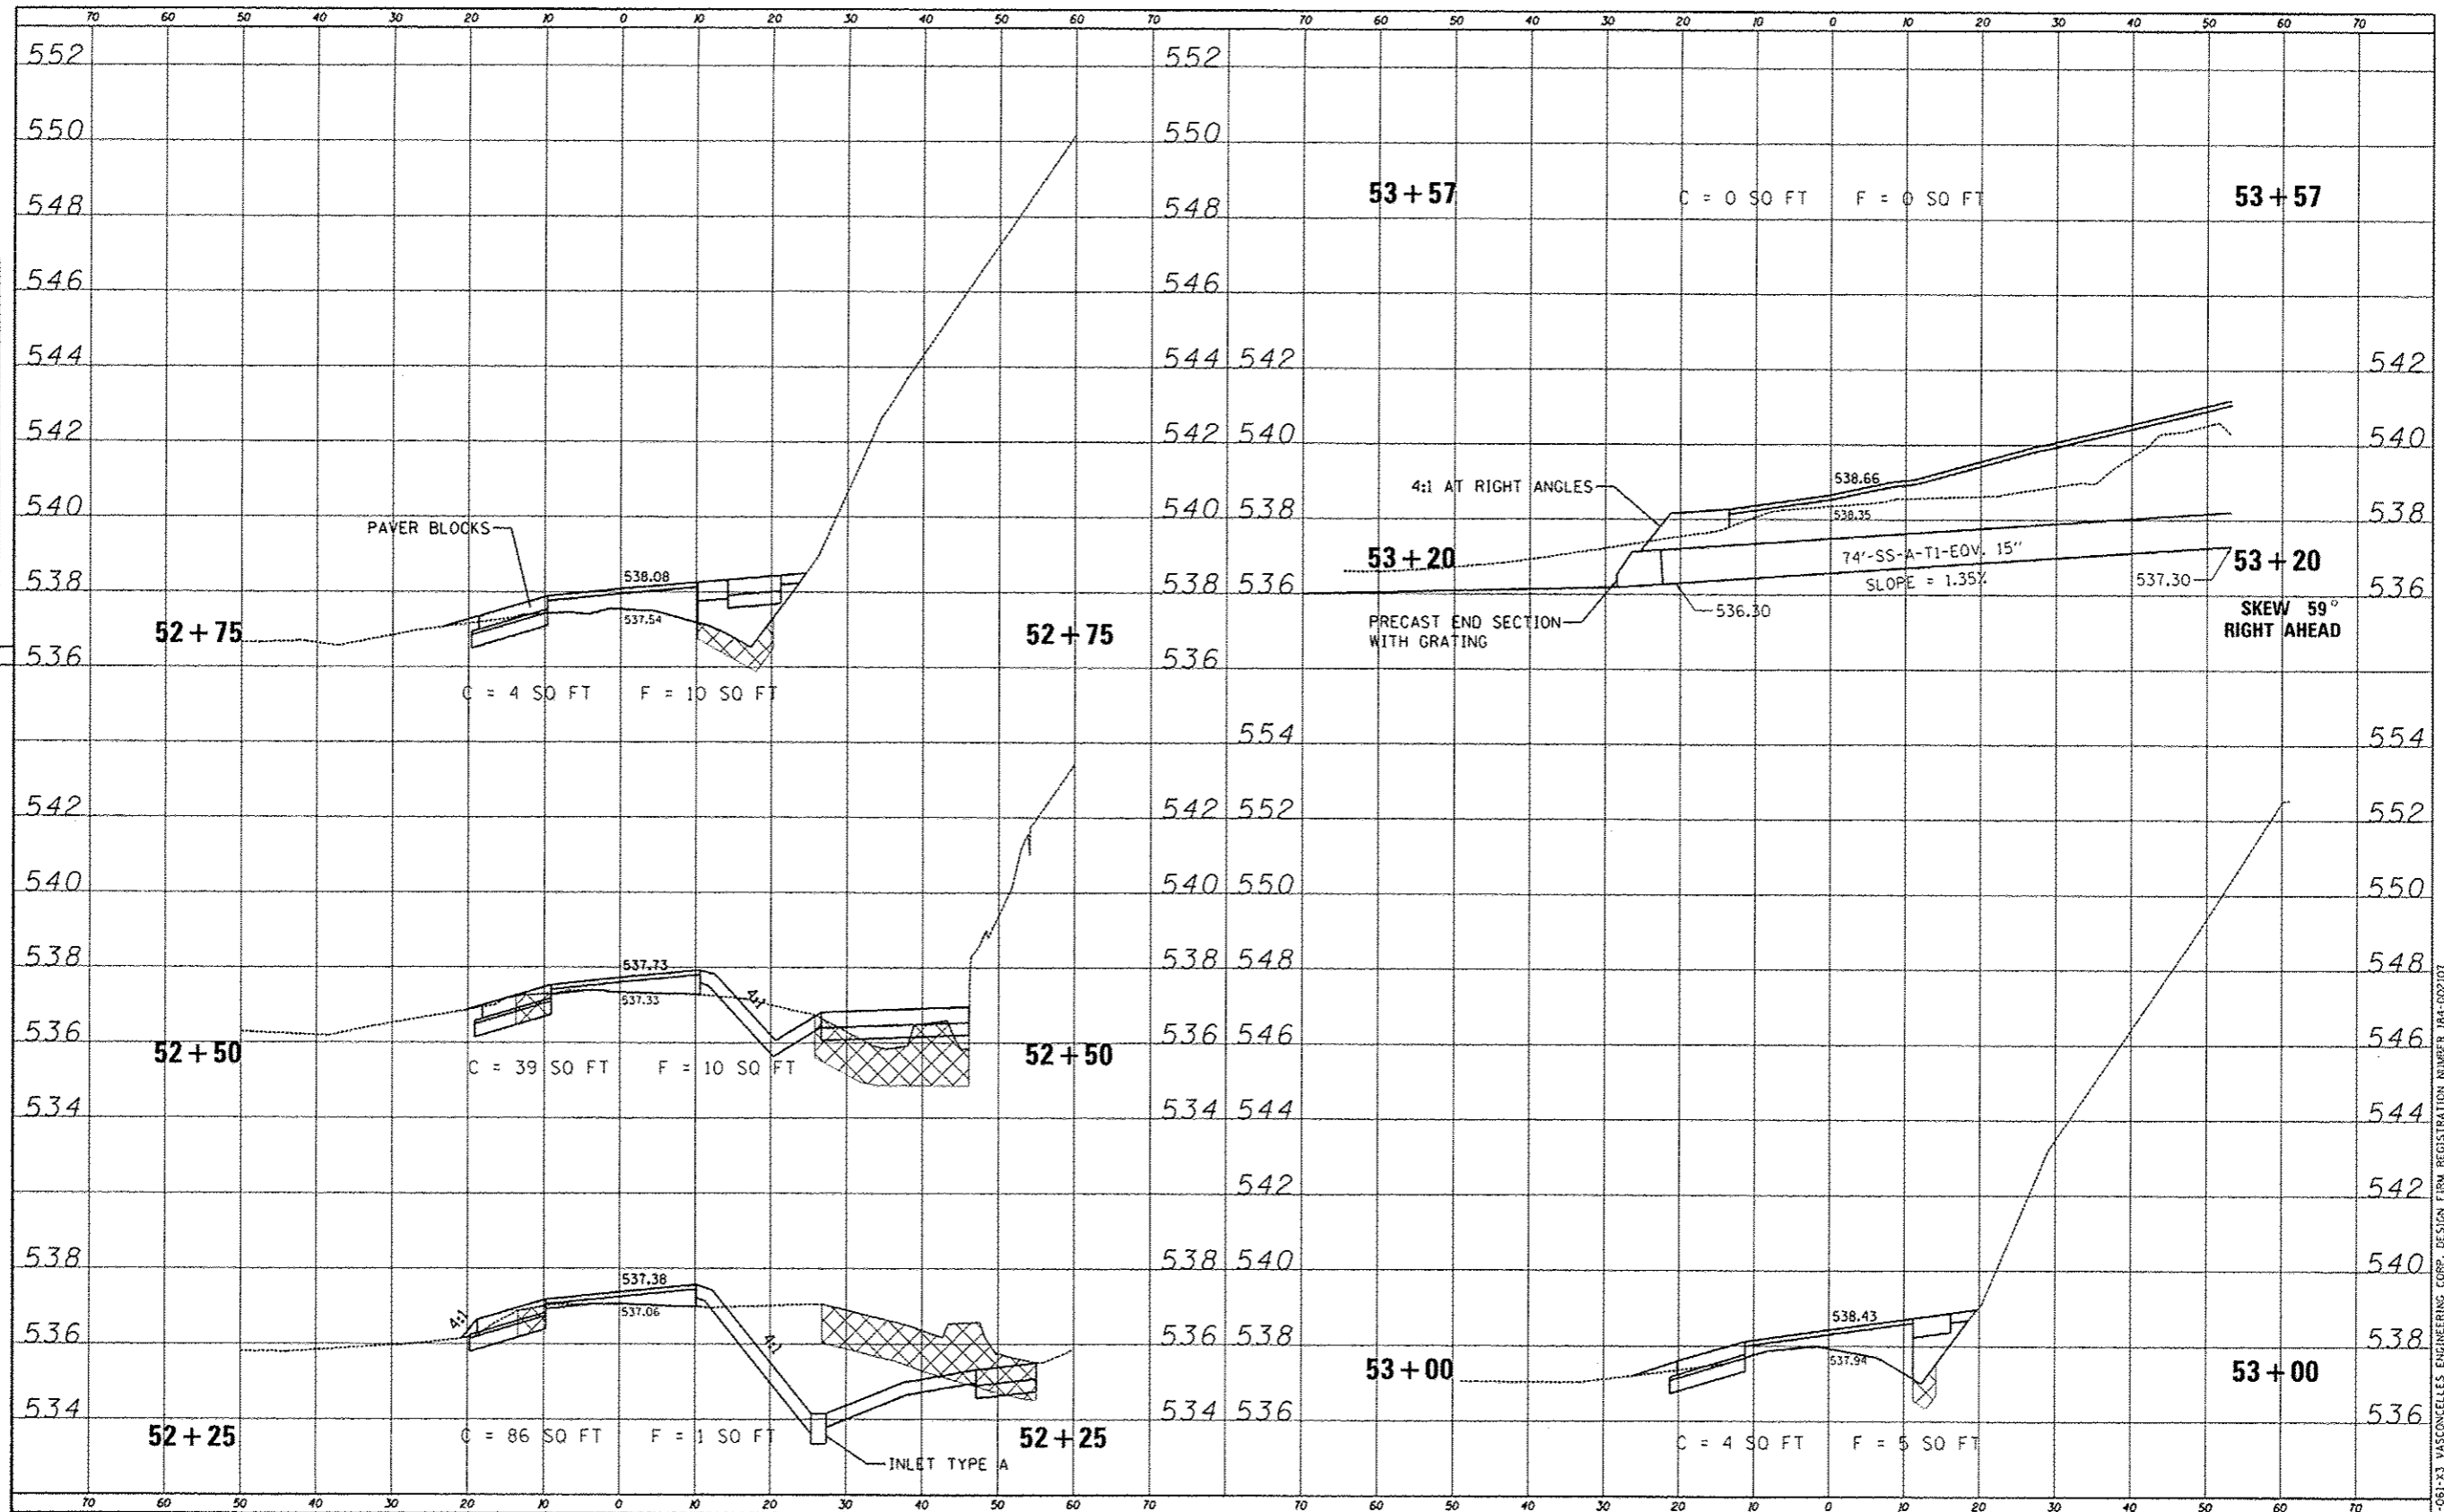

FILE NAME 0046315-181815-1-section.dgn	USER NAME Slovak	DESIGNED R.H.D.	REVISIONS -	<b>STATE OF ILLINOIS</b> <b>DEPARTMENT OF TRANSPORTATION</b>	<b>CROSS SECTIONS</b> <b>LINCOLN'S TOMB, RECEIVING VAULT RENOVATIONS</b>		F.A. RTE.	SECTION	COUNTY	TOTAL SHEETS	SHEET NO.
Default	PLOT SCALE 1/8" = 1'-0"	CHECKED -	REVISIONS -		SCALE 1" = 10'	SHEET 16 OF 16 SHEETS	STA. 52+25.00	TO STA. 52+75.01	SANGAMON	16	16
	PLOT DATE 12/19/2013	DATE 12/19/13	REVISIONS -		CONTRACT NO. 46315		ILLINOIS FED. AID PROJECT				

JOB NO. 250-081-23 VASCONCELLES ENGINEERING CORP. DESIGN FIRM REGISTRATION NUMBER 184-002107