
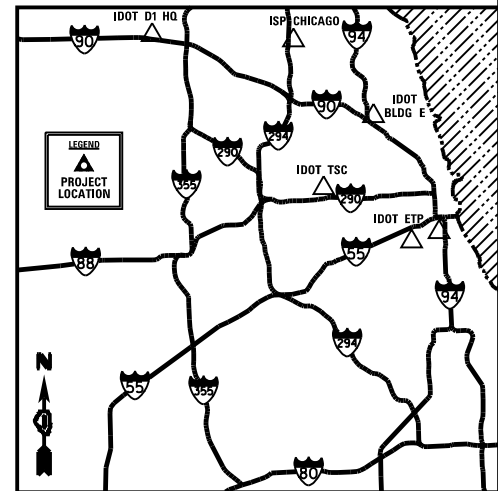
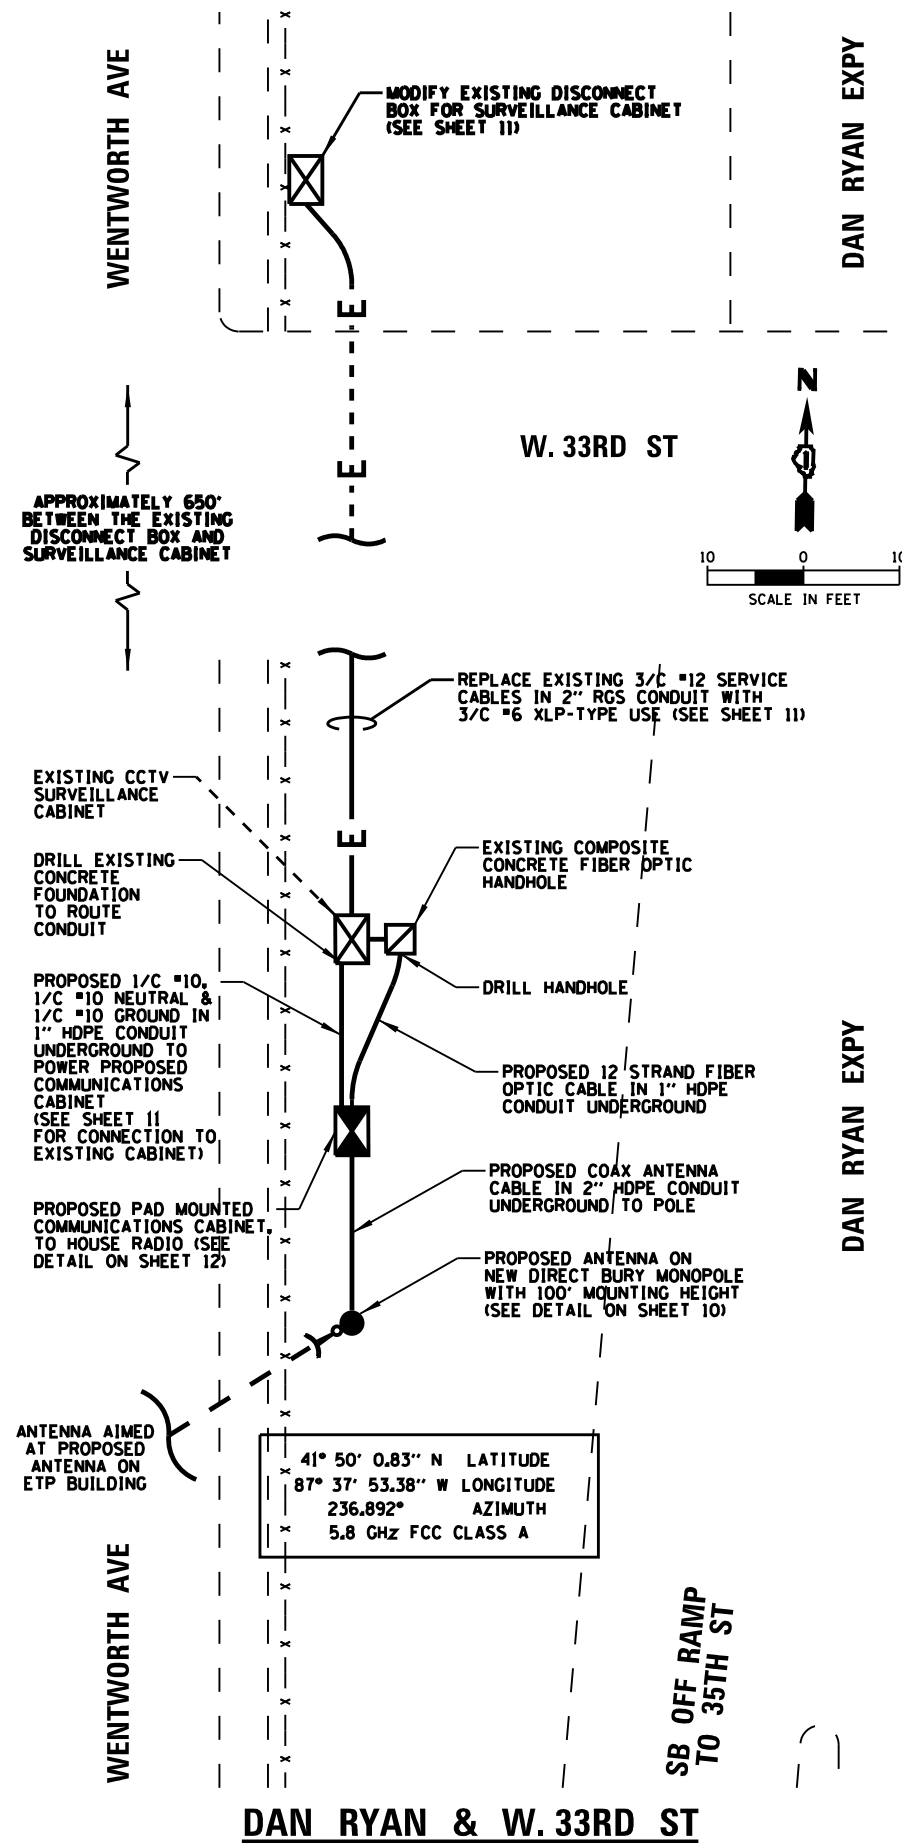


**SCOPE OF WORK**

1. INSTALL NEW MICROWAVE LINK BETWEEN IDOT ETP AND THE PROPOSED COMMUNICATIONS CABINET ON WEST SIDE OF DAN RYAN SOUTH OF 33RD ST. CONTRACTOR SHALL COORDINATE, FURNISH AND INSTALL ALL REQUIRED EQUIPMENT FOR IDOT ETP TO VIEW VIDEO FROM UP TO 4 OF ANY OF IDOT'S TRAFFIC CAMERAS THRU LINK.
2. IDOT HAS PERFORMED A FREQUENCY INTERFERENCE FIELD TEST FOR AN UNLICENSED 5 GHZ FREQUENCY AND DETERMINED THAT INTERFERENCE LEVEL IS ACCEPTABLE.

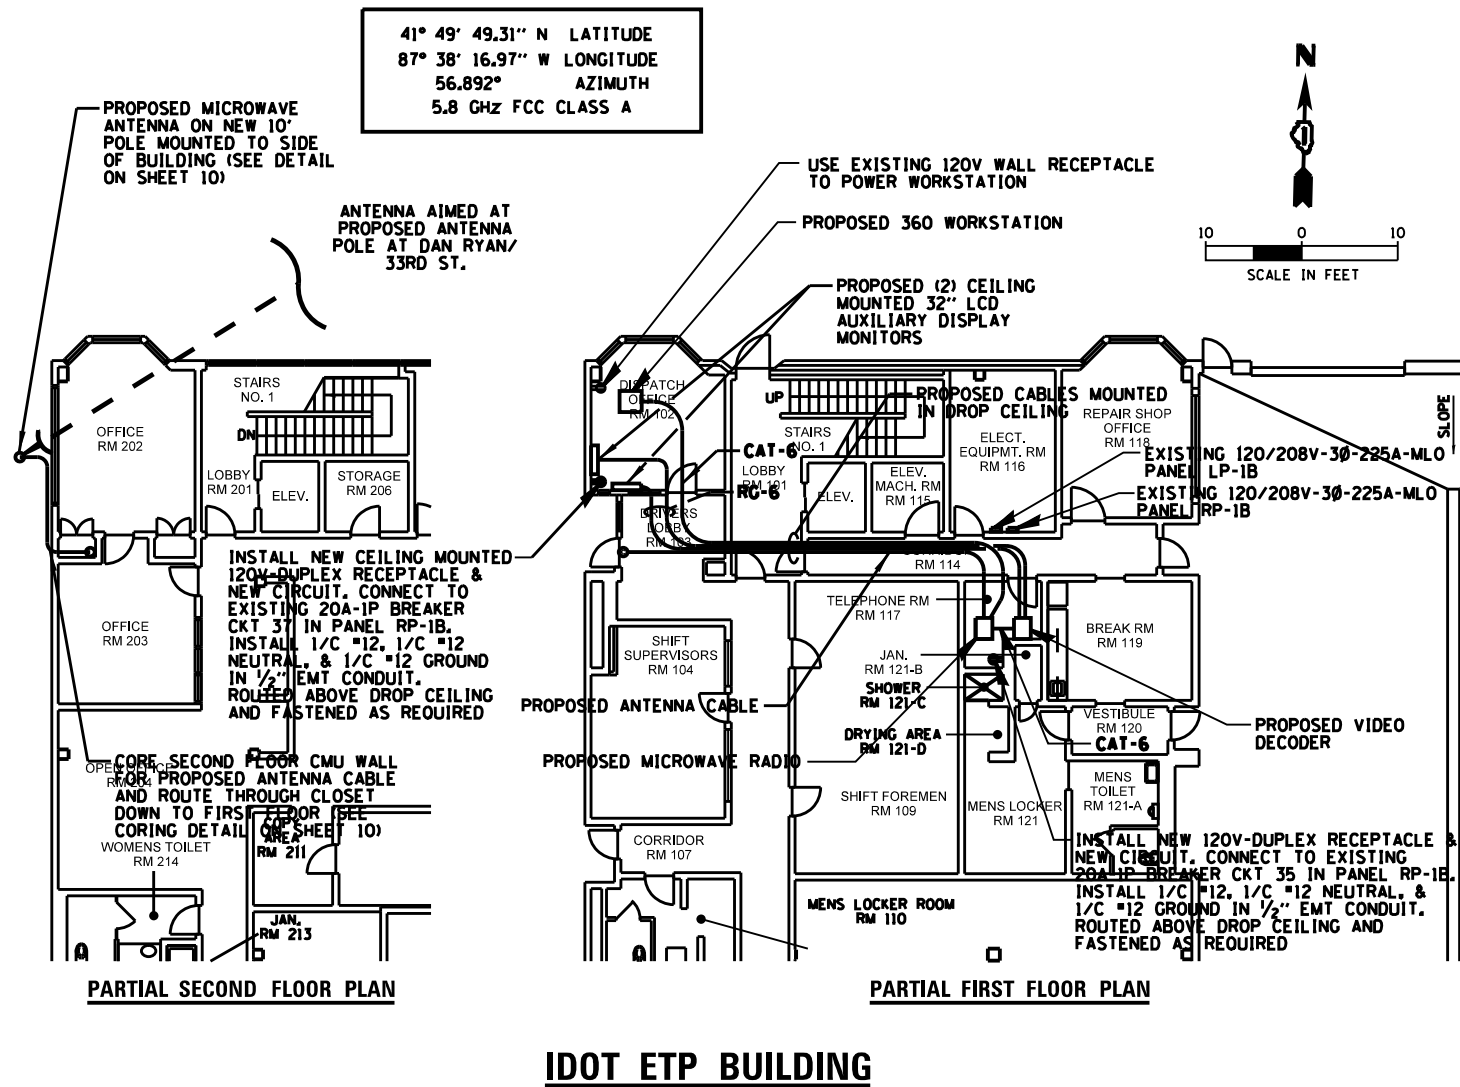

FILE NAME : #FILES	USER NAME : #USERS	DESIGNED R.T.	REVISED -
		DRAWN G.M.	REVISED -
		CHECKED R.T.	REVISED -
		DATE 12/11/2013	REVISED -

STATE OF ILLINOIS  
 DEPARTMENT OF TRANSPORTATION

ITS CENTER-TO-CENTER INTEGRATION PROJECT	
IDOT ETP BUILDING / DAN RYAN & W. 33RD ST	
SCALE: 1" = 10'	SHEET NO. ___ OF ___ SHEETS STA. _____ TO STA. _____

F.A. RTE.	SECTION	COUNTY	TOTAL SHEETS	SHEET NO.
	2009-0871	COOK	25	5
CONTRACT NO. 60134			ILLINOIS FED. AID PROJECT	