
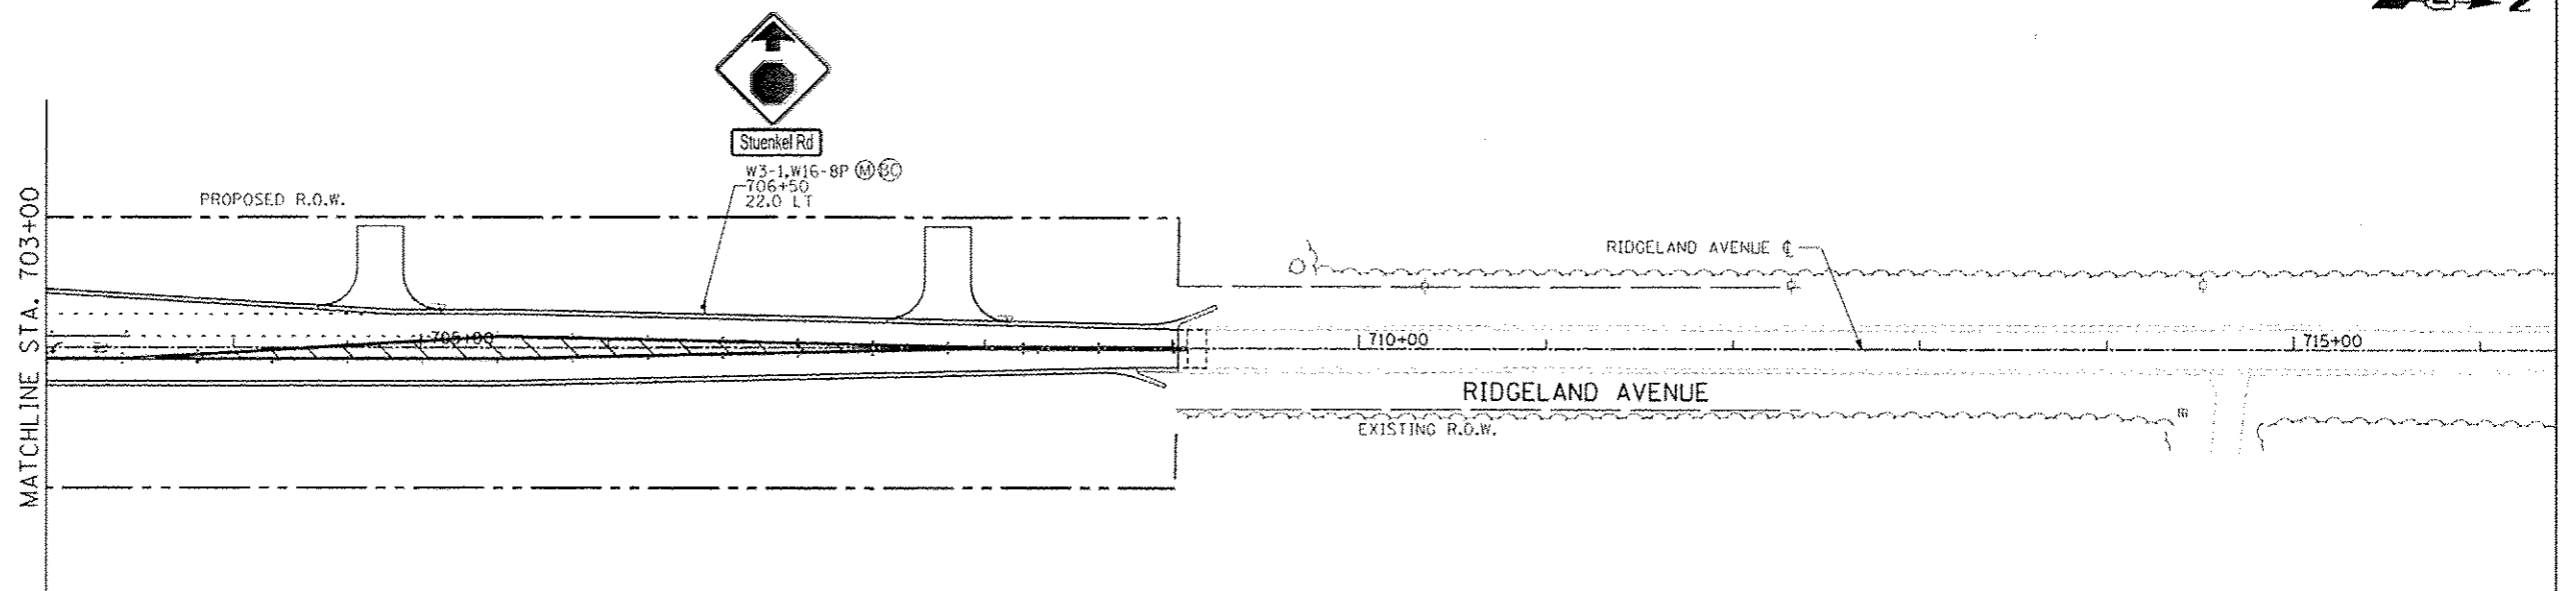
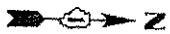


**NOTES:**

1. (X) FOR PROPOSED SIGN LEGEND SEE "SIGNING PLAN DETAILS"
2. SIGN CALL OUTS REFER TO CENTER OF SIGN ASSEMBLY.

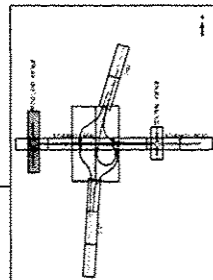

*A Rev. sheet 2-18-14*

TYLIN INTERNATIONAL	USER NAME	DESIGNED	KJS	REVISED	ADDENDUM	02/07/14	STATE OF ILLINOIS DEPARTMENT OF TRANSPORTATION	STUENKEL ROAD AT I-57 RIDGELAND AVENUE TO CENTRAL AVENUE			F.A. RTE.	SECTION	COUNTY	TOTAL SHEETS	SHEET NO.
	PLOT SCALE	DRAWN	KJS	REVISED				57	99-118-R1	WILL	679	284			
	PLN DATE	CHECKED	JPM	REVISED				CONTRACT NO. 60L69			ILLINOIS FED. AID PROJECT				
		DATE	05/10/2013	REVISED			SCALE: 1" = 50'			SHEET 5 OF 16 SHEETS STA. 693+74 TO STA. 709+00					

F:\60261201-57.0.Stuenkel\Road\3\in\change\3.Stuenkel\_SIGNPS.dgn

60261201