


31 03 00 29 02 80 70 60 50 40 30 20 10 0 10 20 30 40 50 60 70 80 90 100 101 201 301 401 501 601 701 801 902 002 102 202 302 402 502 602 702 802 903 003 10

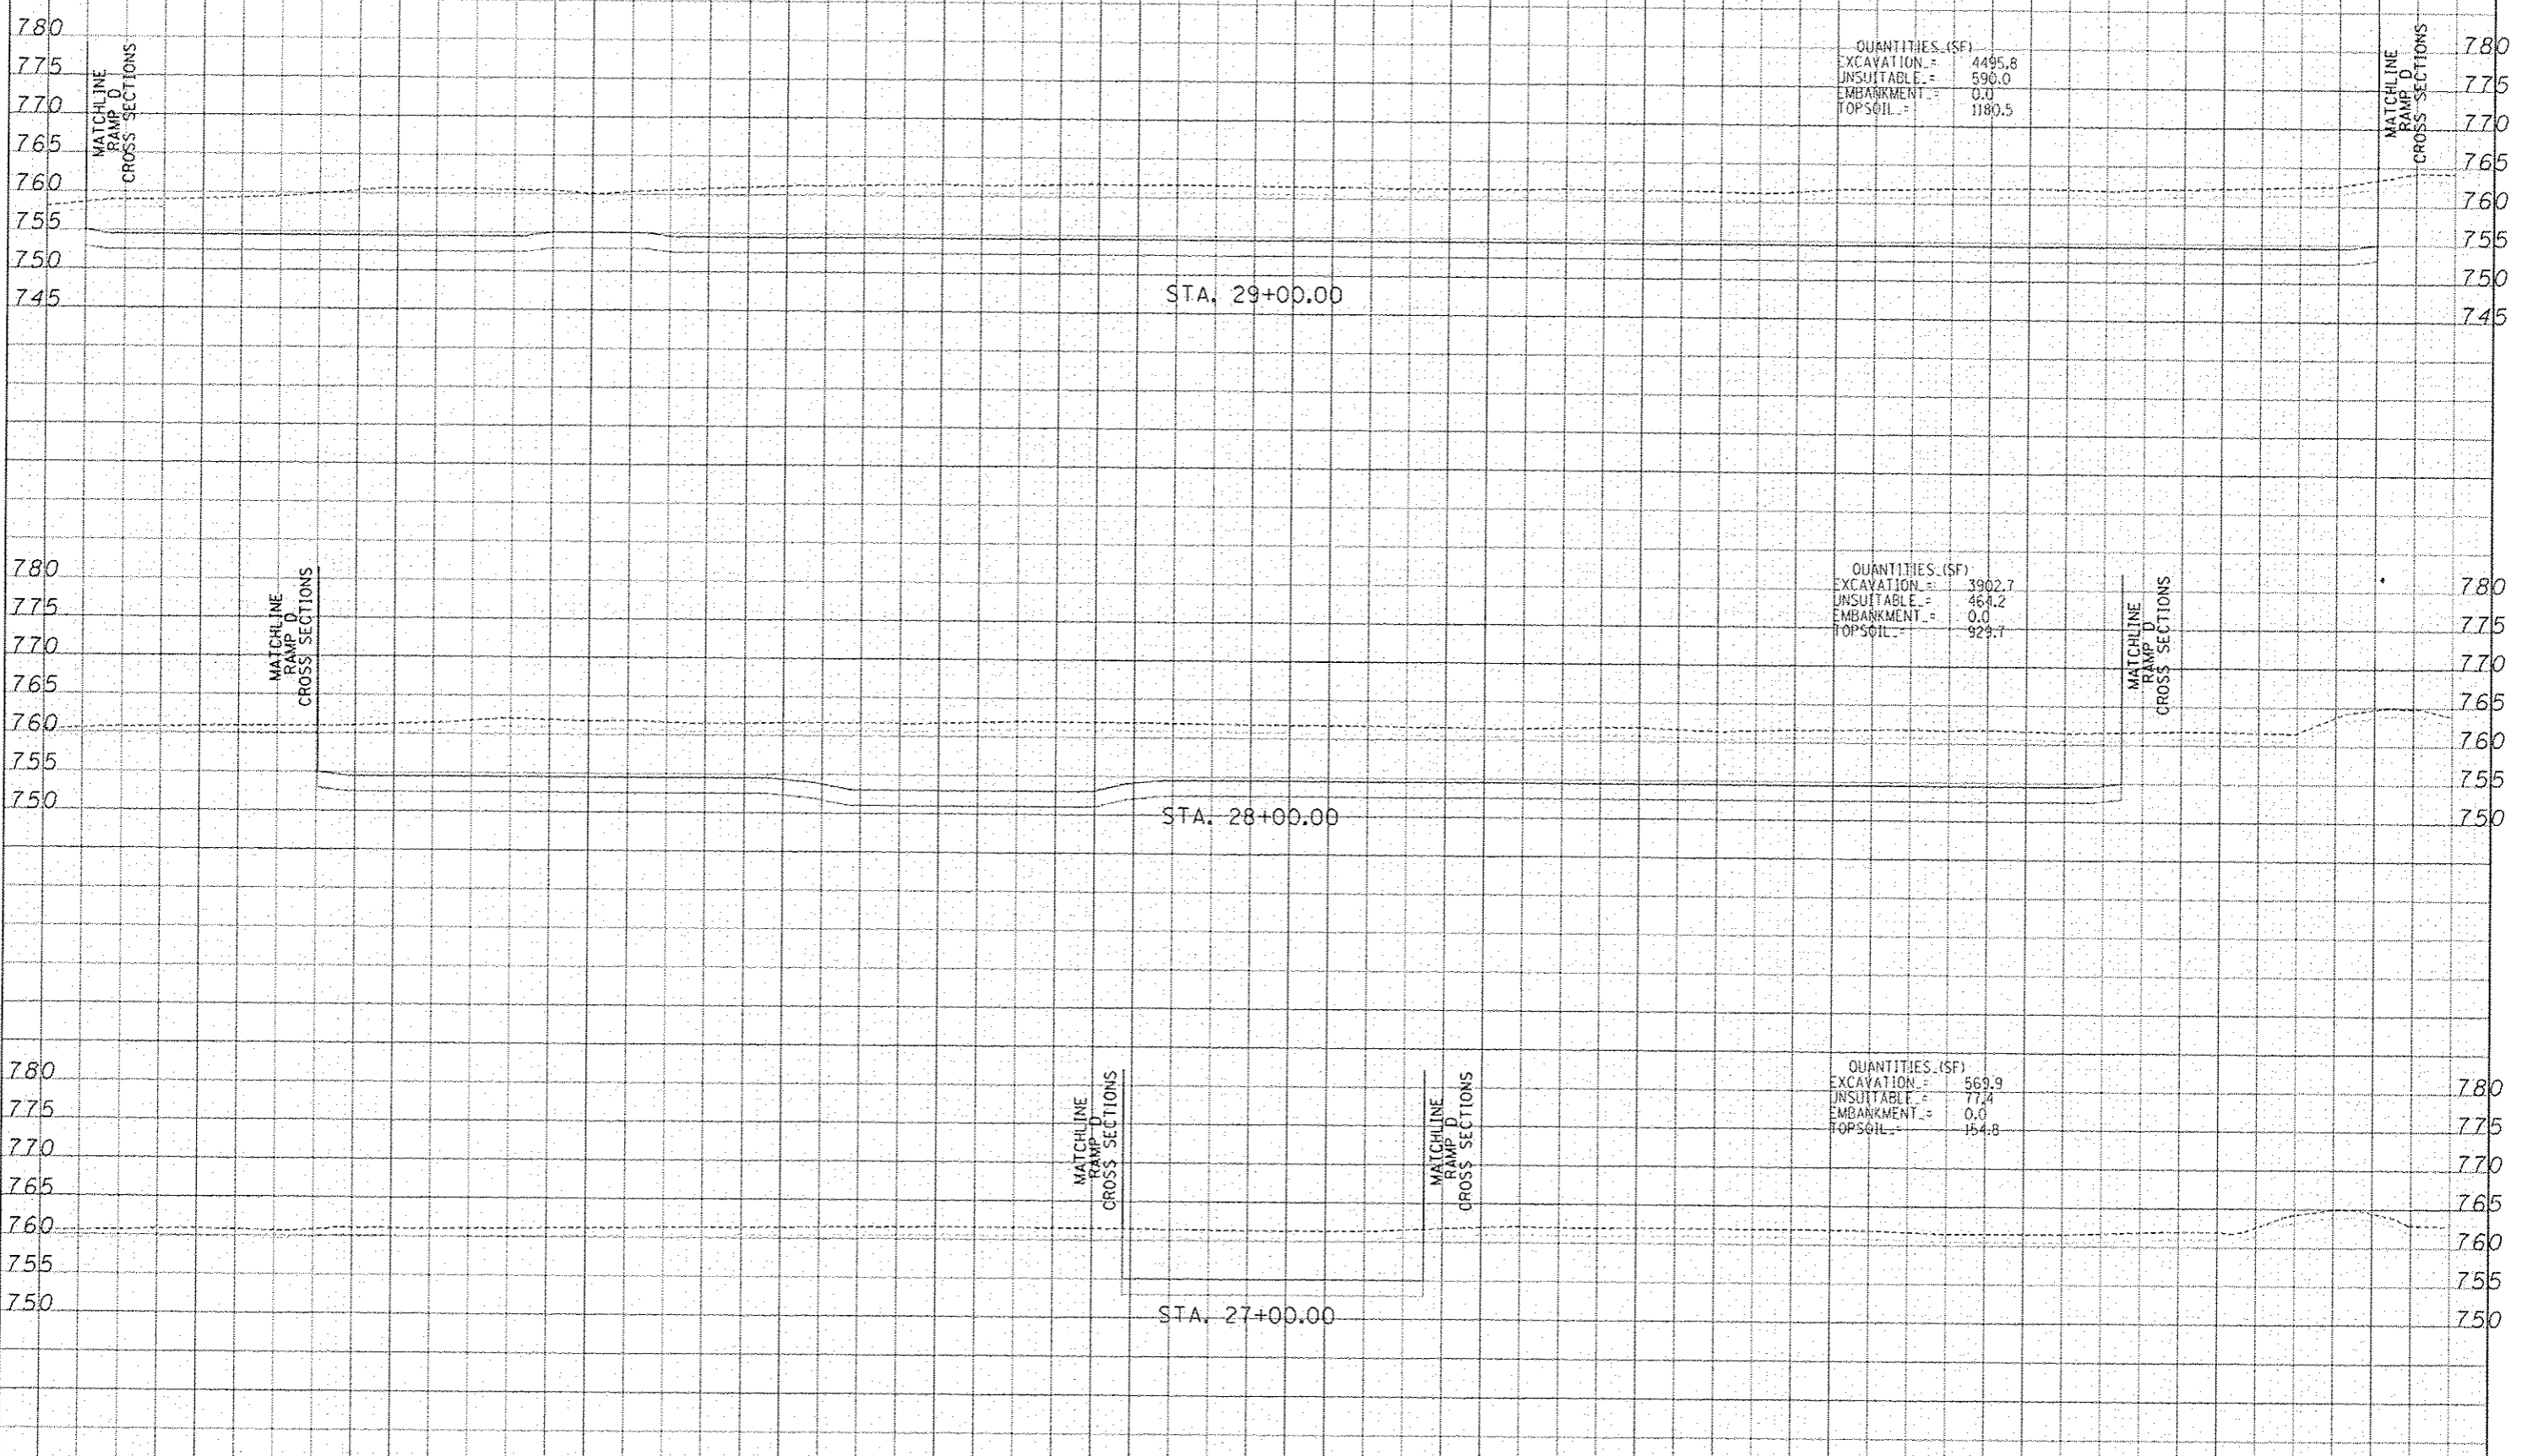

QUANTITIES (SF)
 EXCAVATION = 4495.8
 UNSUITABLE = 590.0
 EMBANKMENT = 0.0
 TOPSOIL = 1180.5

QUANTITIES (SF)
 EXCAVATION = 3902.7
 UNSUITABLE = 464.2
 EMBANKMENT = 0.0
 TOPSOIL = 929.7

QUANTITIES (SF)
 EXCAVATION = 569.9
 UNSUITABLE = 77.4
 EMBANKMENT = 0.0
 TOPSOIL = 154.8

DATE	
BY	
DESIGNED	
DRAWN	
CHECKED	
DATE	

DATE	
BY	
DESIGNED	
DRAWN	
CHECKED	
DATE	

TYLIN INTERNATIONAL USER NAME: _____ PLOT SCALE: _____ PLOT DATE: _____	DESIGNED - JDF DRAWN - JDF CHECKED - JPM DATE - 5/19/2013	REVISED Δ - ADDENDUM 02/07/14 REVISED - REVISED - REVISED -	STATE OF ILLINOIS DEPARTMENT OF TRANSPORTATION	I-57 AT STUENKEL ROAD (NEW INTERCHANGE) PROPOSED EAST DETENTION POND CROSS SECTIONS		P.A.T. R.T.L. 57 SECTION 99-1HB-FJ COUNTY WILL CONTRACT NO. 60L69	TOTAL SHEETS: 679 SHEET NO. 613U
	SCALE: 1" = 20' SHEET NO. OF SHEETS STA. 27+00.00 TO STA. 29+00.00			FED. ROAD DIST. NO. ILLINOIS FED. AID PROJECT			

NEW SHEET