


|             |  |
|-------------|--|
| DATE        |  |
| BY          |  |
| REVISION    |  |
| NO.         |  |
| DESCRIPTION |  |
| DATE        |  |
| BY          |  |
| REVISION    |  |
| NO.         |  |
| DESCRIPTION |  |
| DATE        |  |
| BY          |  |
| REVISION    |  |
| NO.         |  |
| DESCRIPTION |  |

|             |  |
|-------------|--|
| DATE        |  |
| BY          |  |
| REVISION    |  |
| NO.         |  |
| DESCRIPTION |  |
| DATE        |  |
| BY          |  |
| REVISION    |  |
| NO.         |  |
| DESCRIPTION |  |
| DATE        |  |
| BY          |  |
| REVISION    |  |
| NO.         |  |
| DESCRIPTION |  |

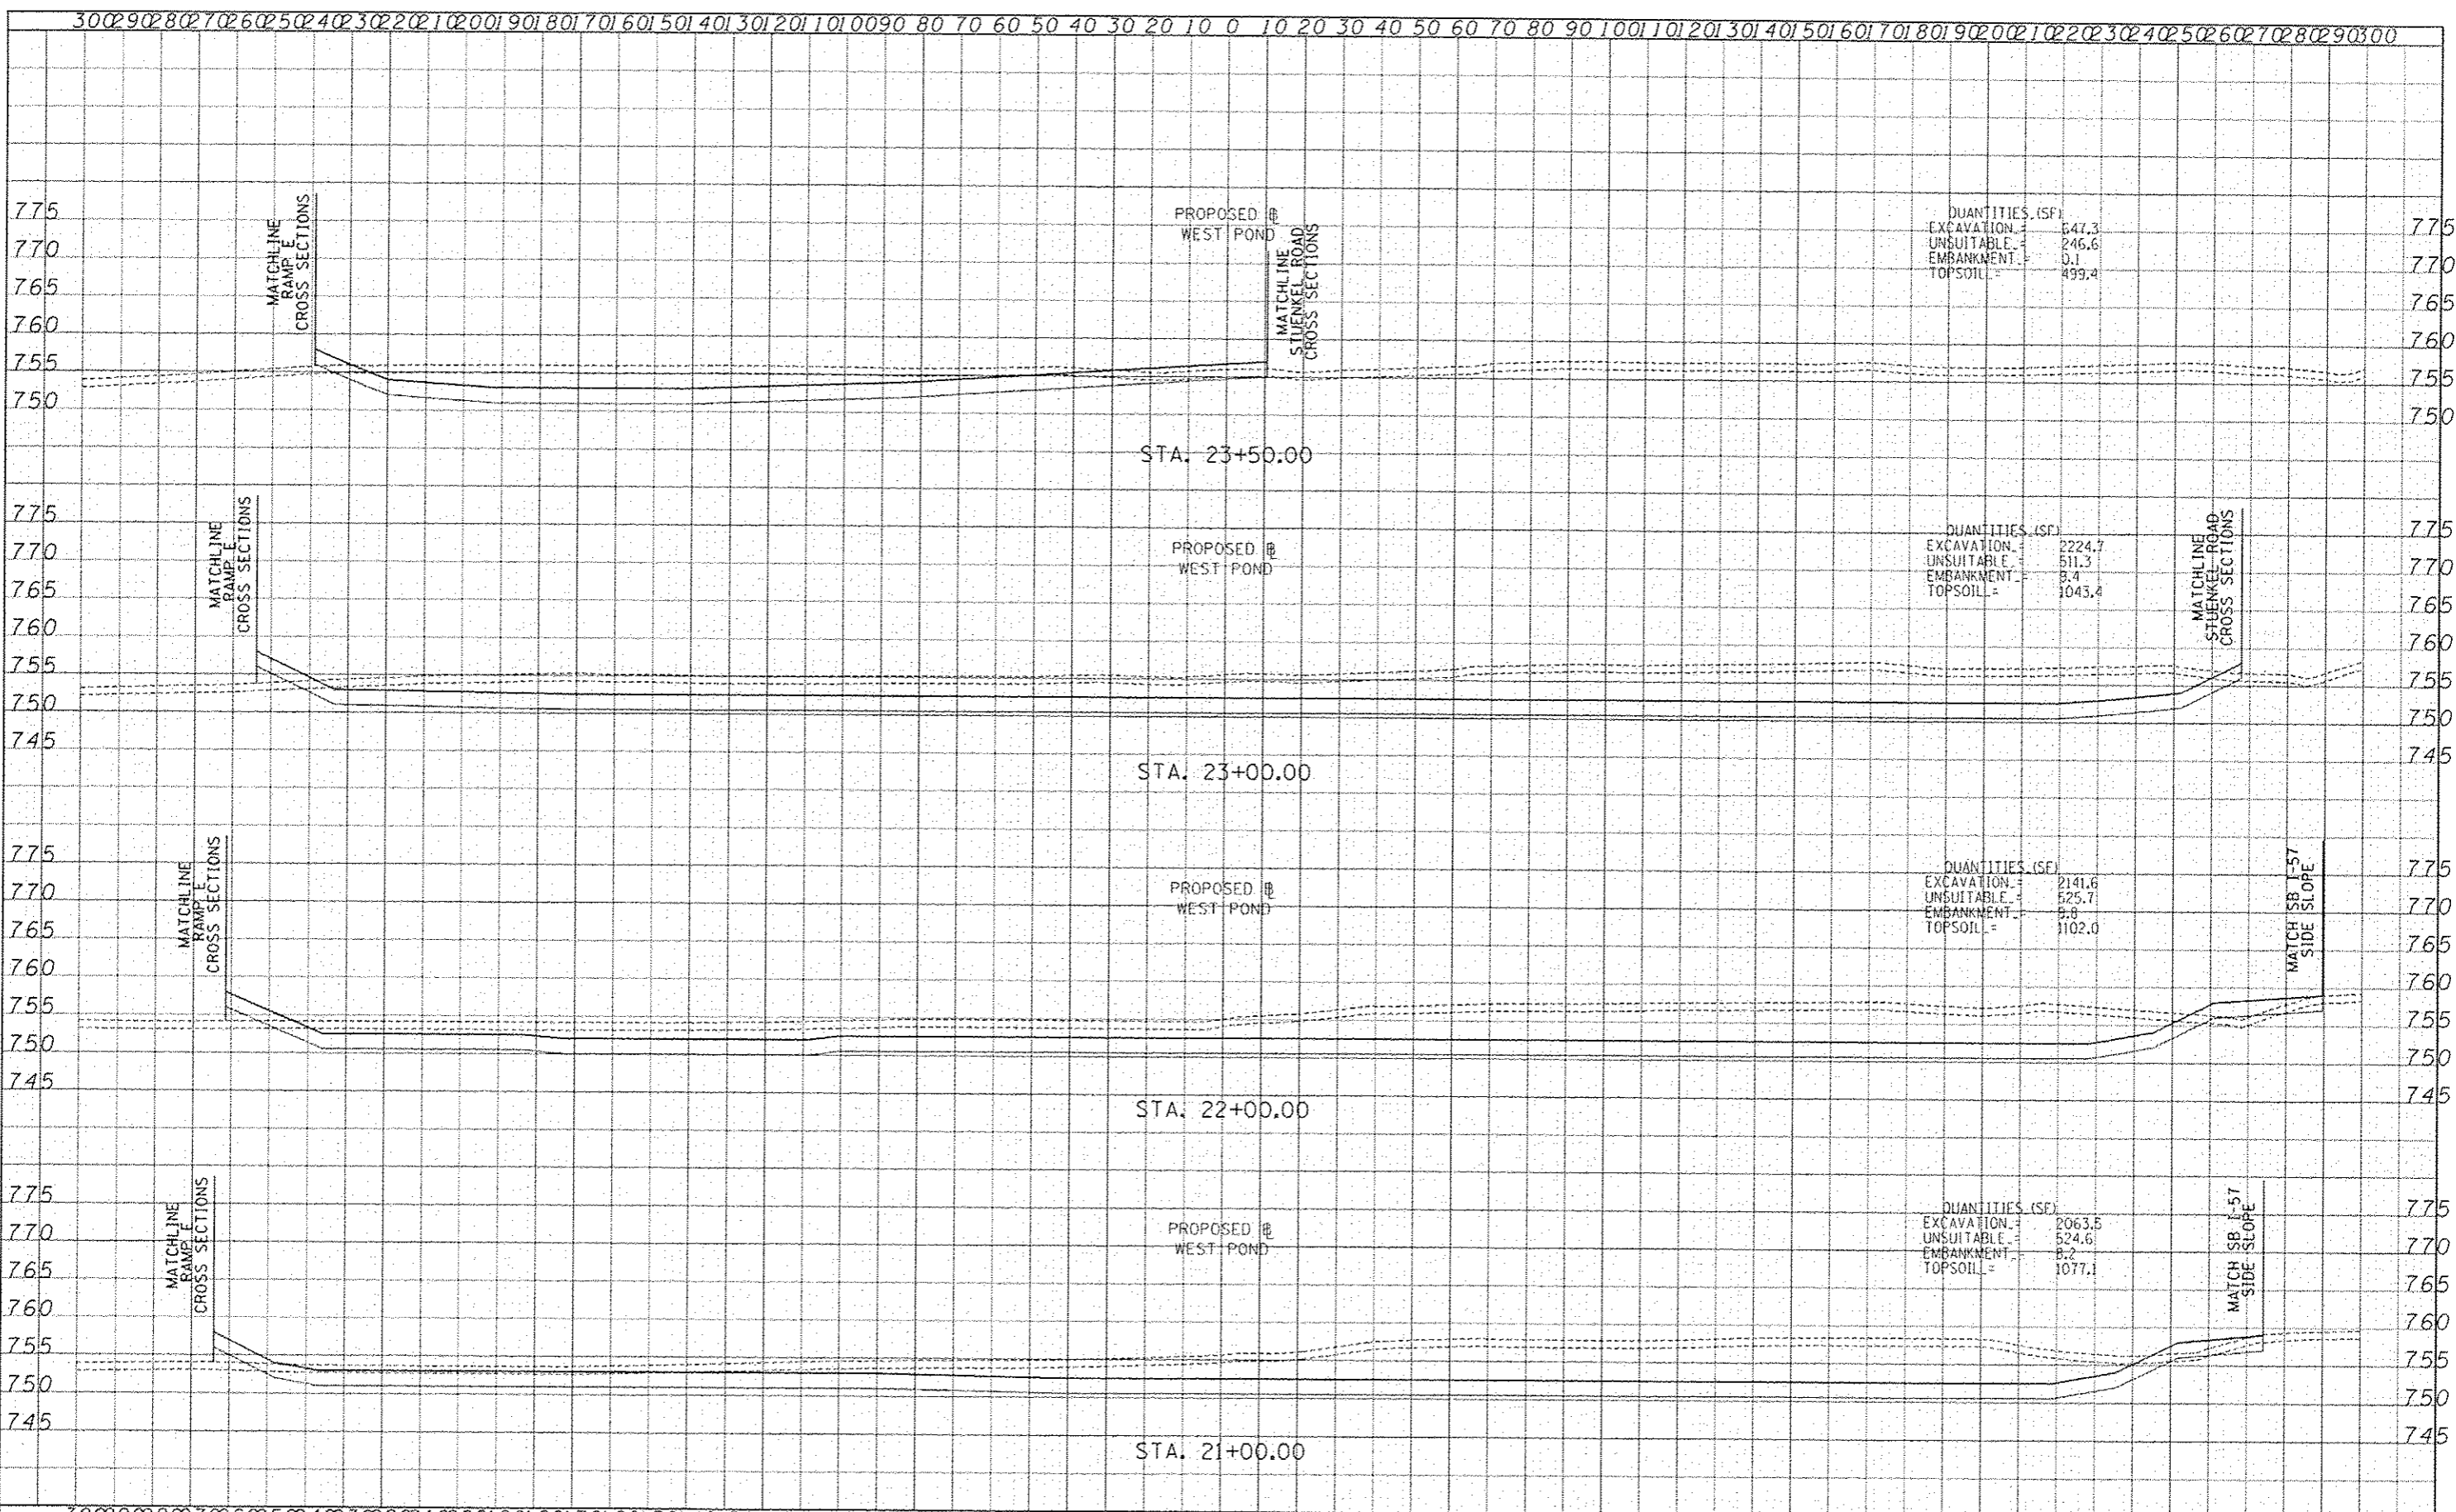

|  |             |                |                                      |   |  |                     |                                |                     |                           |                    |           |
|--|-------------|----------------|--------------------------------------|---|--|---------------------|--------------------------------|---------------------|---------------------------|--------------------|-----------|
| TYLIN INTERNATIONAL  | USER NAME   | DESIGNED - JDF | REVISED $\Delta$ - ADDENDUM 02/07/14 | STATE OF ILLINOIS<br>DEPARTMENT OF TRANSPORTATION | I-57 AT STUENKEL ROAD (NEW INTERCHANGE)<br>PROPOSED WEST DETENTION POND CROSS SECTIONS |                     | F.A.T. R.T.E.                  | SECTION             | COUNTY                    | TOTAL SHEETS       | SHEET NO. |
|  | PLANT SCALE | DRAWN - JDF    | REVISION                             |   | 57   | 99-1HB-RJ           | WILL                           | 679                 | 6132                      |                    |           |
|  | PRINT DATE  | CHECKED - JPM  | REVISION                             |   | SCALE: 1" = 20'  | SHEET NO. OF SHEETS | STA. 21+00.00 TO STA. 23+50.00 | FED. ROAD DIST. NO. | ILLINOIS FED. AID PROJECT | CONTRACT NO. 60L69 |           |
| P:\NE\261201-57-Stuenkel\Road\NC-3(Interchange)\NC3_WPOND_X5_SHT.dgn |             |                |                                      |   |  |                     |                                |                     |                           |                    |           |

**NEW SHEET**