



NORTH OF INTERCHANGE

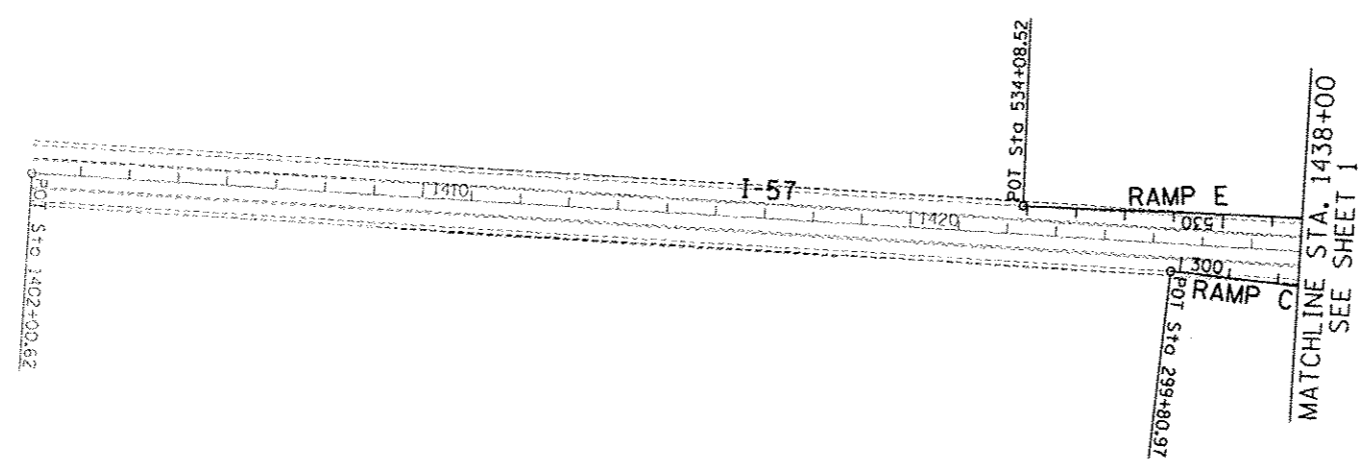

SOUTH OF INTERCHANGE

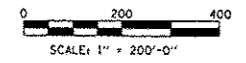

TYLIN INTERNATIONAL

USER NAME	DESIGNED	REVISED
PROJECT	DRAWN	REVISED
PROJECT	CHECKED	REVISED
PROJECT	DATE	REVISED
	05/10/2013	

**STATE OF ILLINOIS
DEPARTMENT OF TRANSPORTATION**

**STUENKEL ROAD AT I-57 RIDGELAND AVENUE TO CENTRAL AVENUE
ALIGNMENT PLAN**

SCALE: 1" = 200' SHEET 3 OF 3 SHEETS STA. TO STA.

F.A.I. RTE.	SECTION	COUNTY	TOTAL SHEETS	SHEET NO.
57	99-1HB-R1	WILL	679	30
			CONTRACT NO. 60L69	
ILLINOIS FED. AID PROJECT				