



STUENKEL ROAD
STA. 16002+00 TO 16028+00

BRIDGE OMISSION (BY OTHERS)
STA. 16028+00 TO 16036+50

- LEGEND:
- ① EXISTING HMA PAVEMENT, 5"± & VARIES
 - ② EXISTING AGGREGATE SUBBASE, 7"± & VARIES
 - ③ EXISTING AGGREGATE SHOULDER, 5"± & VARIES
 - ④ EXISTING CRUSHED LIMESTONE BASE, 13.3"± & VARIES

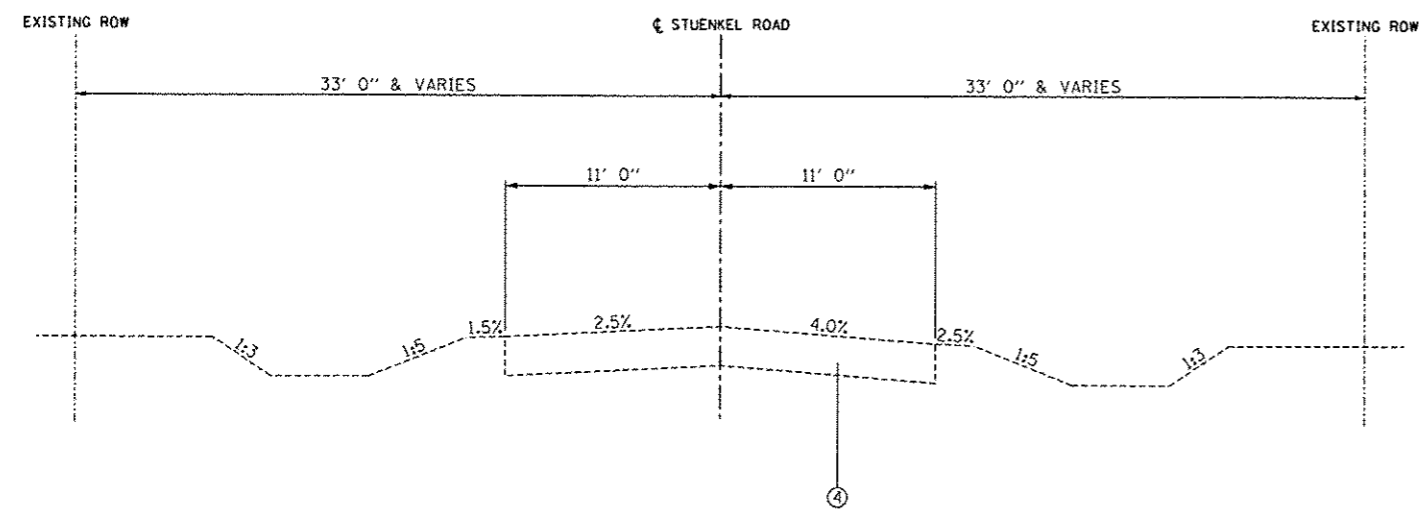

STUENKEL ROAD
STA. 16036+50 TO 16054+00

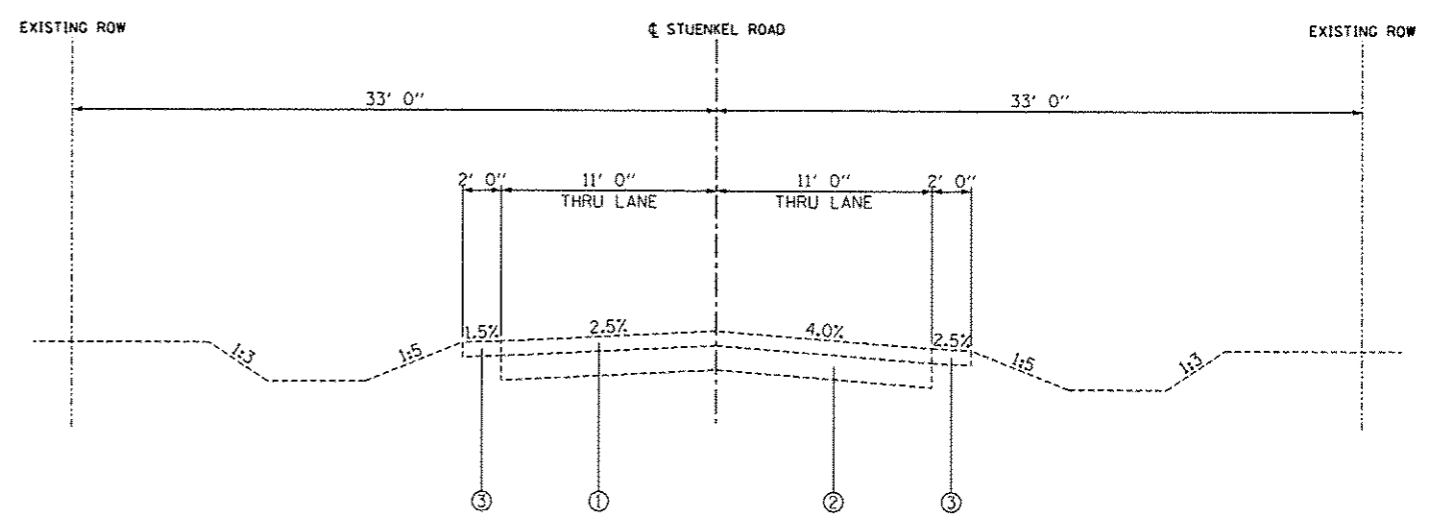

STUENKEL ROAD
STA. 16054+00 TO 16074+94.58

TYLIN INTERNATIONAL	USER NAME	DESIGNED - DPS	REVISED	STATE OF ILLINOIS DEPARTMENT OF TRANSPORTATION	STUENKEL ROAD AT I-57 RIDGELAND AVENUE TO CENTRAL AVENUE		F.A.I. RTE.	SECTION	COUNTY	TOTAL SHEETS	SHEET NO.
	PL01 SCALE	DRAWN - DPS	REVISED		57	99-IHB-RI	WILL	679	36		
	PL01 DATE	CHECKED	REVISED		CONTRACT NO. 60L69		ILLINOIS FED. AID PROJECT				
		DATE - 05/10/2013	REVISED	SCALE: N.T.S. SHEET 1 OF 3 SHEETS STA. TO STA.							

P:\60201201-57_0 Stuenkel\Road\NC_3\Interchange\NC3_Stuenkel_1x1\typsec01.dgn