


STUENKEL ROAD
 STA. 16002+00.00 TO STA. 16002+64.17

RIDGELAND AVENUE INTERSECTION OMISSION
 SEE INTERSECTION DETAILS SHEET

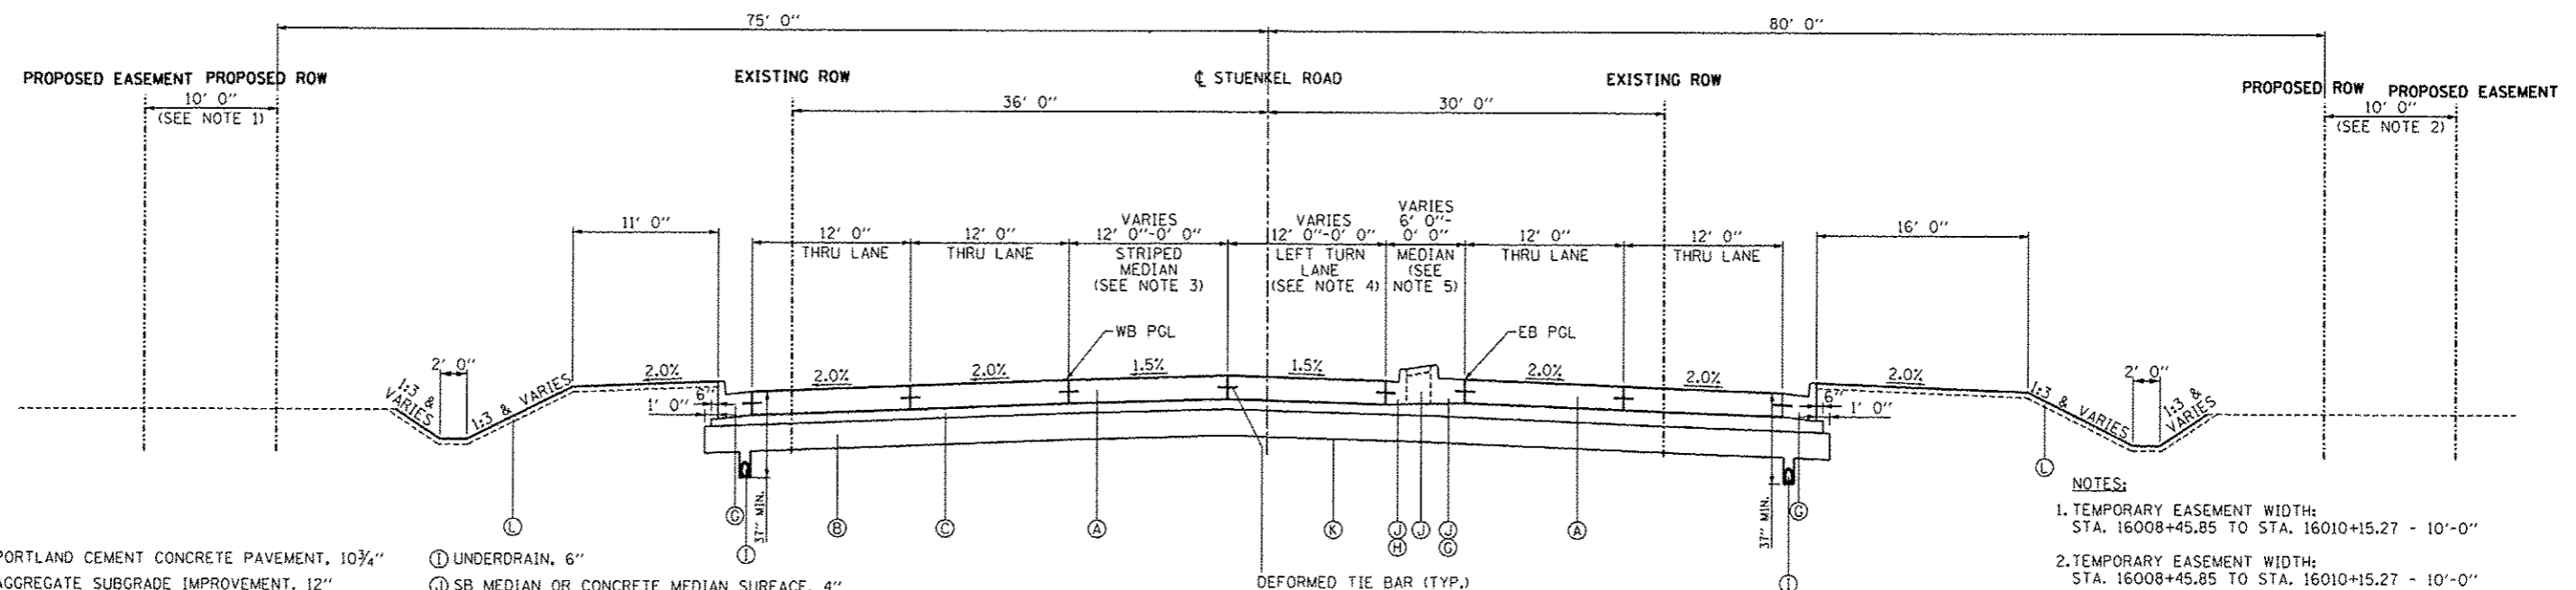

STUENKEL ROAD
 STA. 16004+30.27 TO STA. 16010+15.27

- LEGEND:**
- (A) PROPOSED PORTLAND CEMENT CONCRETE PAVEMENT, 10 3/4"
 - (B) PROPOSED AGGREGATE SUBGRADE IMPROVEMENT, 12"
 - (C) PROPOSED STABILIZED SUBBASE- HOT-MIX ASPHALT, 4 1/2"
 - (D) PROPOSED PORTLAND CEMENT CONCRETE SHOULDERS, 10 3/4"
 - (E) PROPOSED AGGREGATE SHOULDER, TYPE B (10 3/4"-STUENKEL/RAMPS)
 - (F) PROPOSED SUBBASE GRANULAR MATERIAL, TYPE C
 - (G) PROPOSED COMBINATION CONCRETE CURB AND GUTTER, TYPE B-6.24
 - (H) PROPOSED COMBINATION CONCRETE CURB AND GUTTER, TYPE B-6.12
 - (I) UNDERDRAIN, 6"
 - (J) SB MEDIAN OR CONCRETE MEDIAN SURFACE, 4"
 - (K) GEOTECHNICAL FABRIC FOR GROUND STABILIZATION
 - (L) TOPSOIL E&P 12" AND SEEDING (SEE LANDSCAPING PLANS)
 - (M) PROPOSED PORTLAND CEMENT CONCRETE PAVEMENT, 9 3/4" (RIDGELAND, CENTRAL)
 - (N) PROPOSED POLYMERIZED HOT-MIX ASPHALT SURF, COURSE, MIX "F", N90, 1 3/4"
 - (O) PROPOSED CONTINUOUSLY REINFORCED CONCRETE PAVEMENT, 12"
 - (P) PROPOSED PORTLAND CEMENT CONCRETE SHOULDERS, 12"
 - (Q) PROPOSED PORTLAND CEMENT CONCRETE PAVEMENT, 12"
 - (R) STEEL PLATE BEAM GUARDRAIL, TYPE A

- NOTES:**
1. TEMPORARY EASEMENT WIDTH: STA. 16008+45.85 TO STA. 16010+15.27 - 10'-0"
 2. TEMPORARY EASEMENT WIDTH: STA. 16008+45.85 TO STA. 16010+15.27 - 10'-0"
 3. MEDIAN WIDTH: STA. 16004+30.27 TO STA. 16007+14.63 - 12'-0"
 STA. 16007+14.63 TO STA. 16008+64.71 - 12'-0" TO 0'-0"
 4. LANE WIDTH: STA. 16004+30.27 TO STA. 16008+64.71 - 12'-0"
 STA. 16008+64.71 TO STA. 16010+15.27 - 12'-0" TO 0'-0"
 5. MEDIAN WIDTH: STA. 16004+30.37 TO STA. 16007+15.11 - 6'-0" (SB MEDIAN)
 STA. 16007+15.11 TO STA. 16010+15.27 - 6'-0" TO 30'-0"

TYLIN INTERNATIONAL USER NAME: _____ PLOT SCALE: _____ PLOT DATE: _____	DESIGNED: DPS DRAWN: DPS CHECKED: PP DATE: 05/10/2013	REVISED: 06/21/2013 REVISED: 10/18/2013 REVISED: _____ REVISED: _____	STATE OF ILLINOIS DEPARTMENT OF TRANSPORTATION	STUENKEL ROAD AT I-57 RIDGELAND AVENUE TO CENTRAL AVENUE PROPOSED TYPICAL SECTIONS - STUENKEL ROAD	F.A.I. RTE: 57 SECTION: 99-1HB-R1 COUNTY: WILL CONTRACT NO. 60L69	TOTAL SHEETS: 679 SHEET NO.: 39	
	SCALE: N.T.S. SHEET 1 OF 17 SHEETS STA. TO STA.				ILLINOIS FED. AID PROJECT		
	I:\A6025121\57_r.Stuenkel\Road\NC_3\Interchange\NC3_Stuenkel_TypSec\01.dgn						
	PROJECT NO. 99-1HB-R1						