


CULVERT UNDER RAMP A
RAMP A STA. 114+56.20 TO STA. 114+79.44

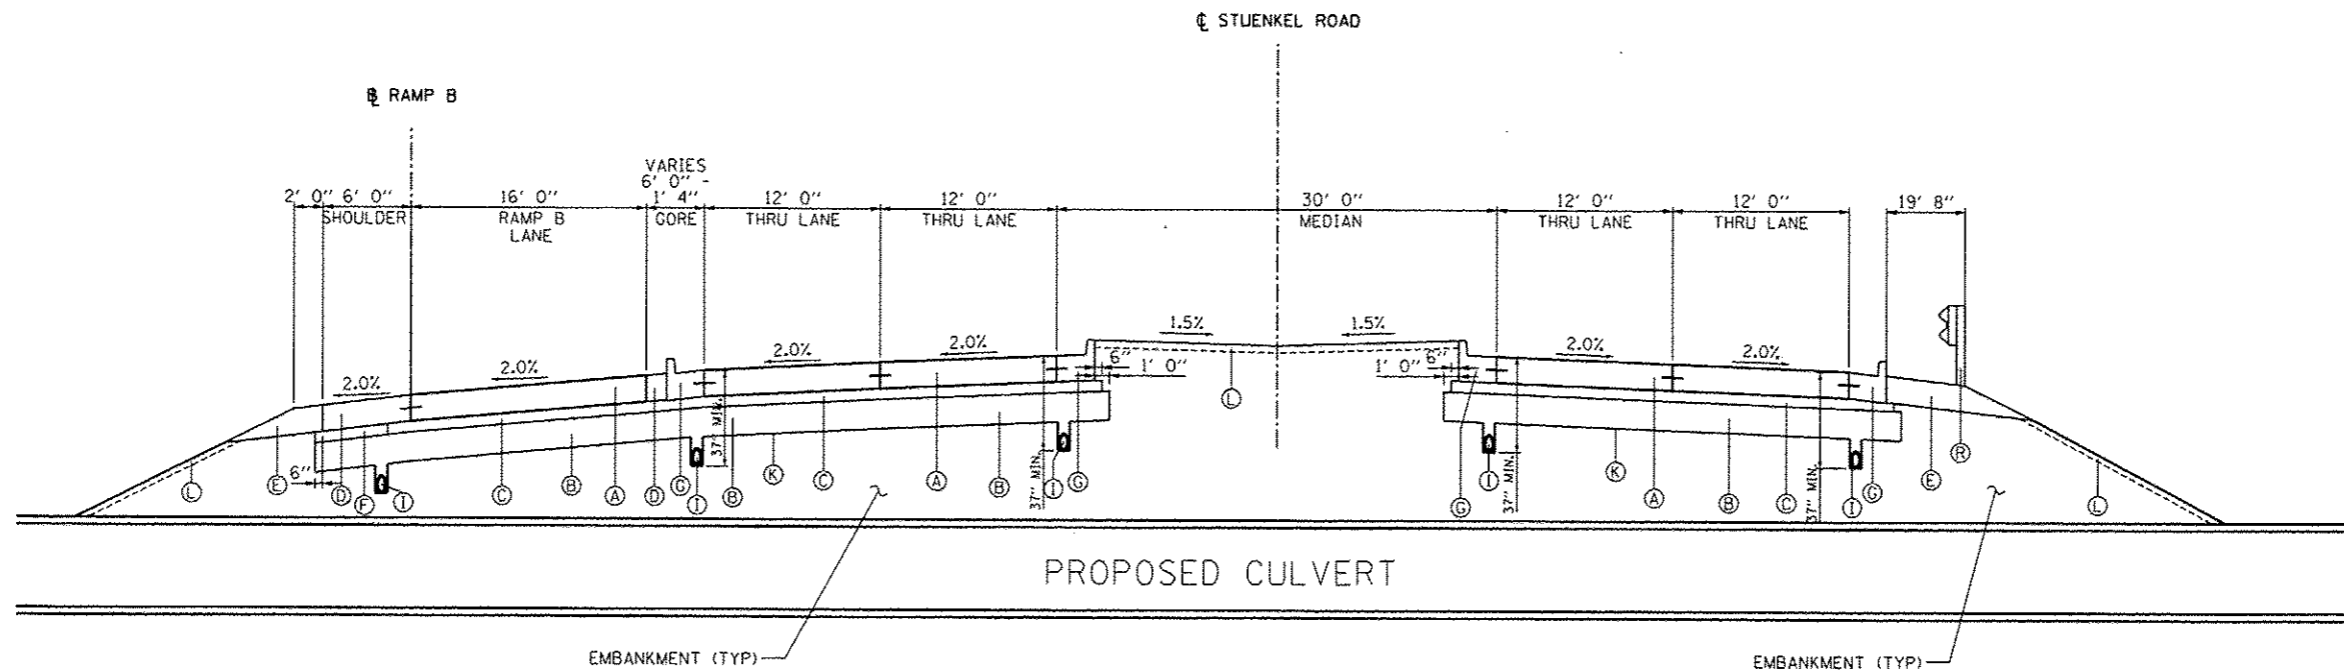

CULVERT UNDER STUENKEL RD. AND RAMP B
STUENKEL RD. STA. 16043+80.76 TO STA. 16044+73.27
RAMP B STA. 203+97.29 TO STA. 204+53.97

LEGEND:

- (A) PROPOSED PORTLAND CEMENT CONCRETE PAVEMENT, 10 3/4"
- (B) PROPOSED AGGREGATE SUBGRADE IMPROVEMENT, 12"
- (C) PROPOSED STABILIZED SUBBASE- HOT-MIX ASPHALT, 4 1/2"
- (D) PROPOSED PORTLAND CEMENT CONCRETE SHOULDERS, 10 3/4"
- (E) PROPOSED AGGREGATE SHOULDER, TYPE B (10 3/4"-STUENKEL/RAMPS)
- (F) PROPOSED SUBBASE GRANULAR MATERIAL, TYPE C
- (G) PROPOSED COMBINATION CONCRETE CURB AND GUTTER, TYPE B-6.24
- (H) PROPOSED COMBINATION CONCRETE CURB AND GUTTER, TYPE B-6.12
- (I) UNDERDRAIN, 6"
- (J) SB MEDIAN OR CONCRETE MEDIAN SURFACE, 4"
- (K) GEOTECHNICAL FABRIC FOR GROUND STABILIZATION
- (L) TOPSOIL E&P 12" AND SEEDING (SEE LANDSCAPING PLANS)
- (M) PROPOSED PORTLAND CEMENT CONCRETE PAVEMENT, 9 3/4" (RIDGELAND, CENTRAL)
- (N) PROPOSED POLYMERIZED HOT-MIX ASPHALT SURF. COURSE, MIX "F", N90, 1 3/4"
- (O) PROPOSED CONTINUOUSLY REINFORCED CONCRETE PAVEMENT, 12"
- (P) PROPOSED PORTLAND CEMENT CONCRETE SHOULDERS, 12"
- (Q) PROPOSED PORTLAND CEMENT CONCRETE PAVEMENT, 12"
- (R) STEEL PLATE BEAM GUARDRAIL, TYPE A

GENERAL NOTE:
SHOULDER RUMBLE STRIPS 8", SHALL BE PLACED ACCORDING TO STANDARD 642006 ON RAMPS

EMBANKMENT

ALIGNMENT	STATION	VOLUME (CU YD)
RAMP B	204+43.70	44.6
WB STUENKEL	16044+06.46	66.9
EB STUENKEL	16044+48.39	67.4
RAMP B	217+35.41	130.6
RAMP D	434+72.06	39.3
NB I-57	1463+12.36	84.7
SB I-57	1463+64.30	112.0
RAMP A	114+69.60	69.0
TOTAL:		615

TYLIN INTERNATIONAL

USER NAME /
PLOT SCALE /
PLOT DATE /

DESIGNED - DPS
DRAWN - DPS
CHECKED - JF
DATE - 05/10/2013

REVISED - 06/21/2013
REVISED - 10/18/2013
REVISED
REVISED

STATE OF ILLINOIS
DEPARTMENT OF TRANSPORTATION

STUENKEL ROAD AT I-57 RIDGELAND AVENUE TO CENTRAL AVENUE
PROPOSED TYPICAL SECTIONS - CULVERT UNDER ROADWAY

SCALE: N.T.S. SHEET 16 OF 17 SHEETS STA. TO STA.

F.A.J. RTE. 57	SECTION 99-1HB-R1	COUNTY WILL	TOTAL SHEETS 679	SHEET NO. 54
CONTRACT NO. 60L69				
ILLINOIS FED. AID PROJECT				