



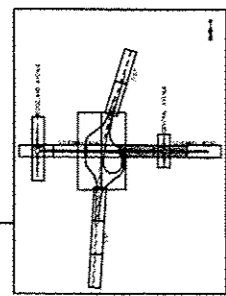


MATCHLINE STA. 16038+00

MATCHLINE STA. 16052+00

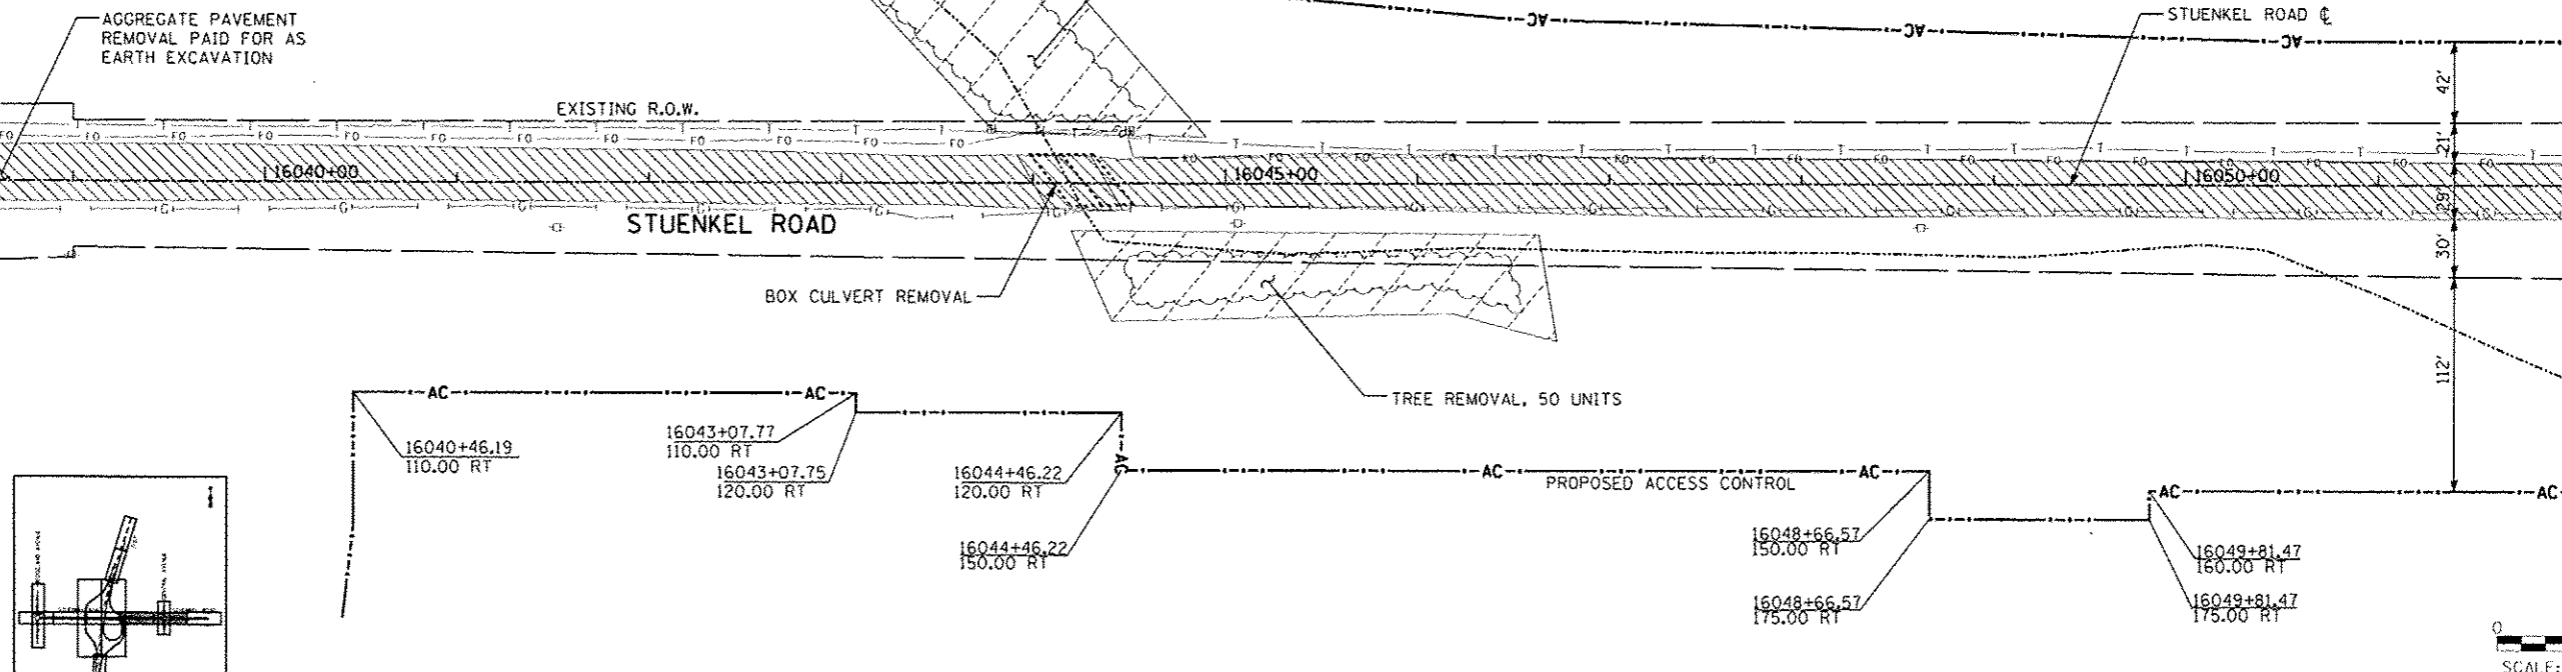

MATCHLINE STA. 16052+00

MATCHLINE STA. 16066+00

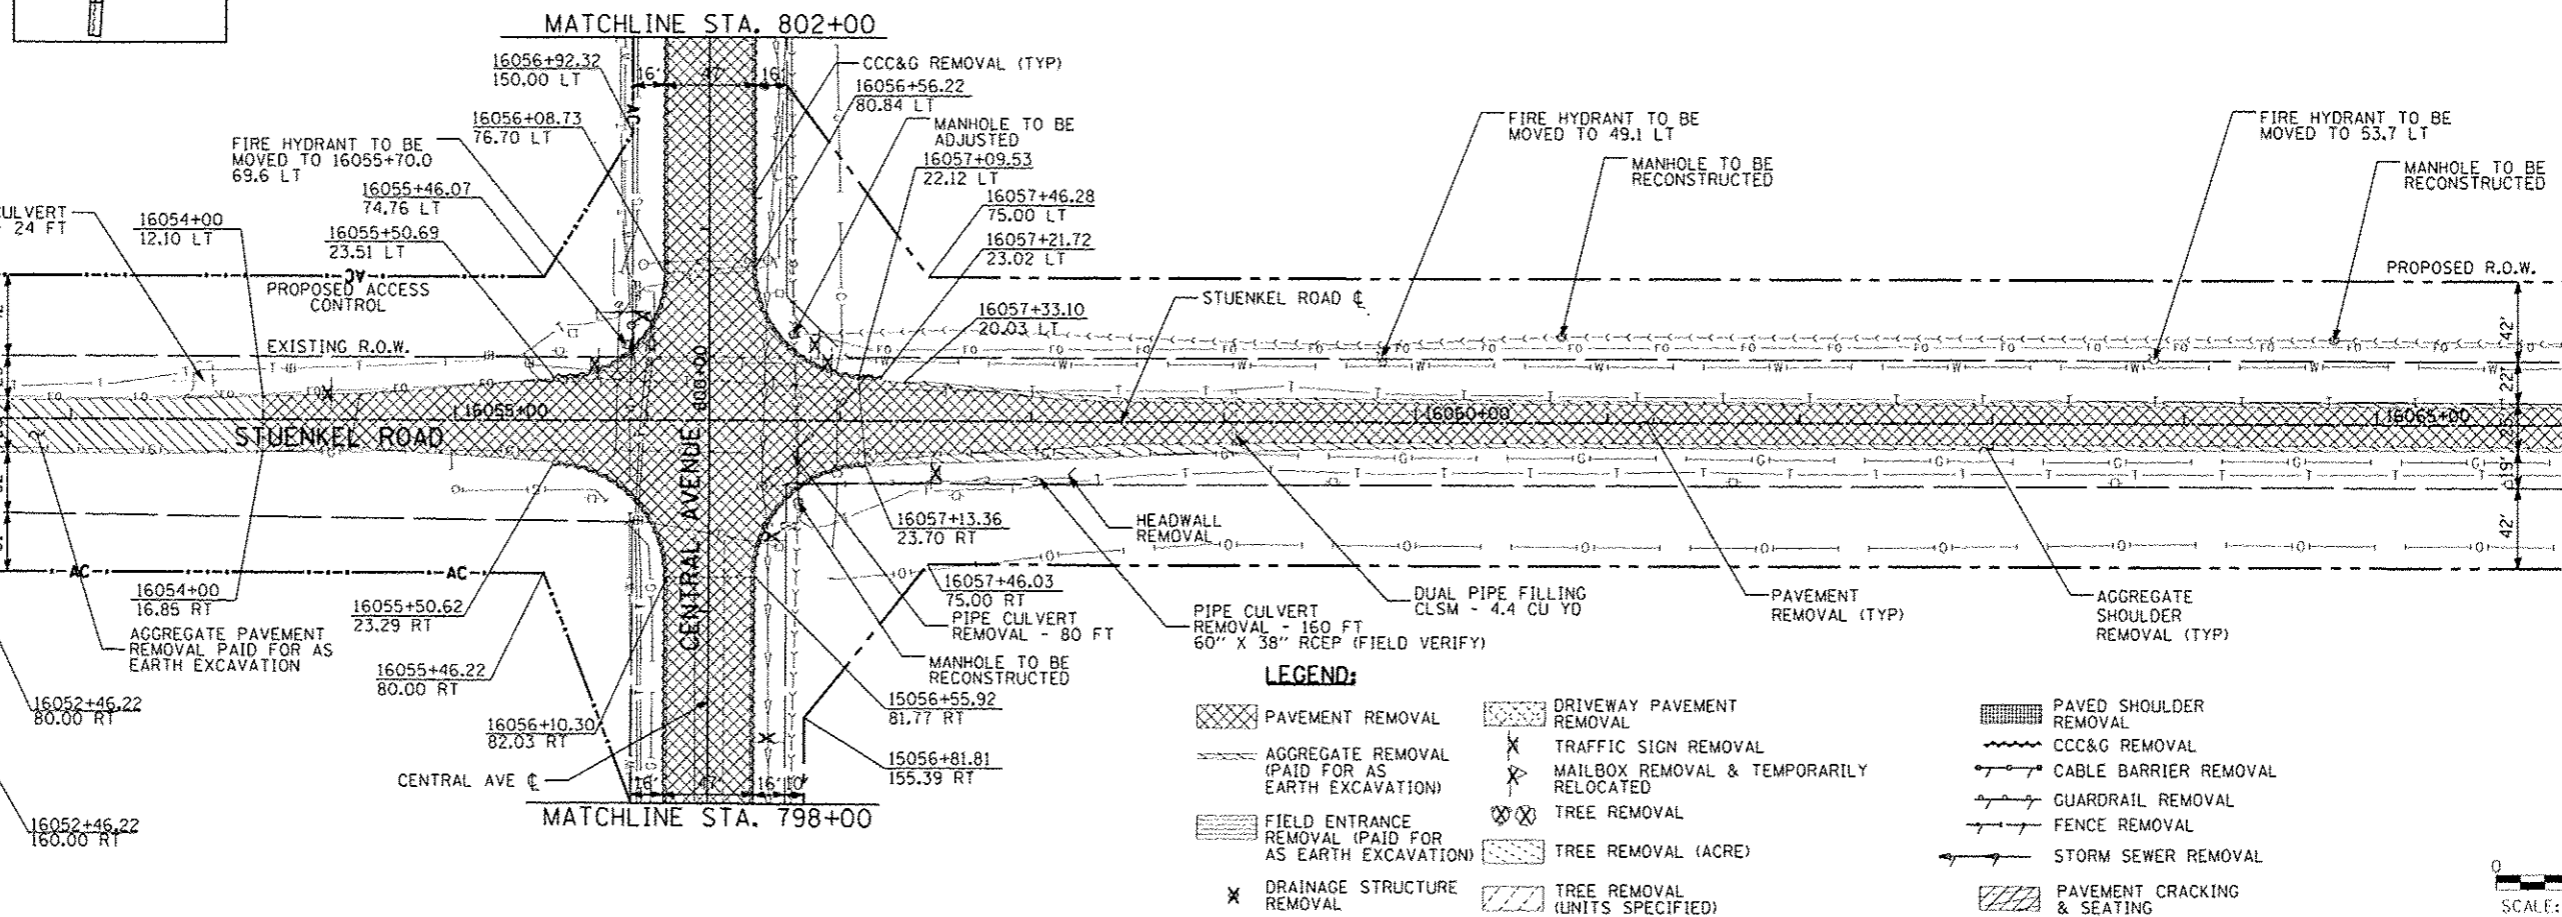

LEGEND:

PAVEMENT REMOVAL	DRIVEWAY PAVEMENT REMOVAL	PAVED SHOULDER REMOVAL
AGGREGATE REMOVAL (PAID FOR AS EARTH EXCAVATION)	TRAFFIC SIGN REMOVAL	CCC&G REMOVAL
FIELD ENTRANCE REMOVAL (PAID FOR AS EARTH EXCAVATION)	MAILBOX REMOVAL & TEMPORARILY RELOCATED	CABLE BARRIER REMOVAL
DRAINAGE STRUCTURE REMOVAL	TREE REMOVAL	GUARDRAIL REMOVAL
	TREE REMOVAL (ACRE)	FENCE REMOVAL
	TREE REMOVAL (UNITS SPECIFIED)	STORM SEWER REMOVAL
		PAVEMENT CRACKING & SEATING

SCALE: 1" = 50'-0"

TYLIN INTERNATIONAL

USER NAME	JTP
DESIGNED	JTP
DRAWN	JPM
CHECKED	JPM
DATE	05/10/2013

REVISED	10/18/2013
REVISED	12/04/2013
REVISED	
REVISED	

STATE OF ILLINOIS
DEPARTMENT OF TRANSPORTATION

STUENKEL ROAD AT I-57 RIDGELAND AVENUE TO CENTRAL AVENUE
STUENKEL ROAD REMOVAL PLAN

SCALE: 1" = 50' SHEET 3 OF 14 SHEETS STA. 16038+00 TO STA. 16066+00

F.A. RTE.	SECTION	COUNTY	TOTAL SHEETS	SHEET NO.
57	99-1H8-R1	WILL	679	61
			CONTRACT NO. 60L69	

P:\2012\1201-57-9 StuenkelRoad\30Interchange\30 Stuenkel.RD\M03.dgn

3/5/24 PM