

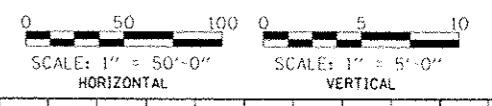


PLAN	DATE
REVISIONS	
NO. 1	DATE
NO. 2	DATE
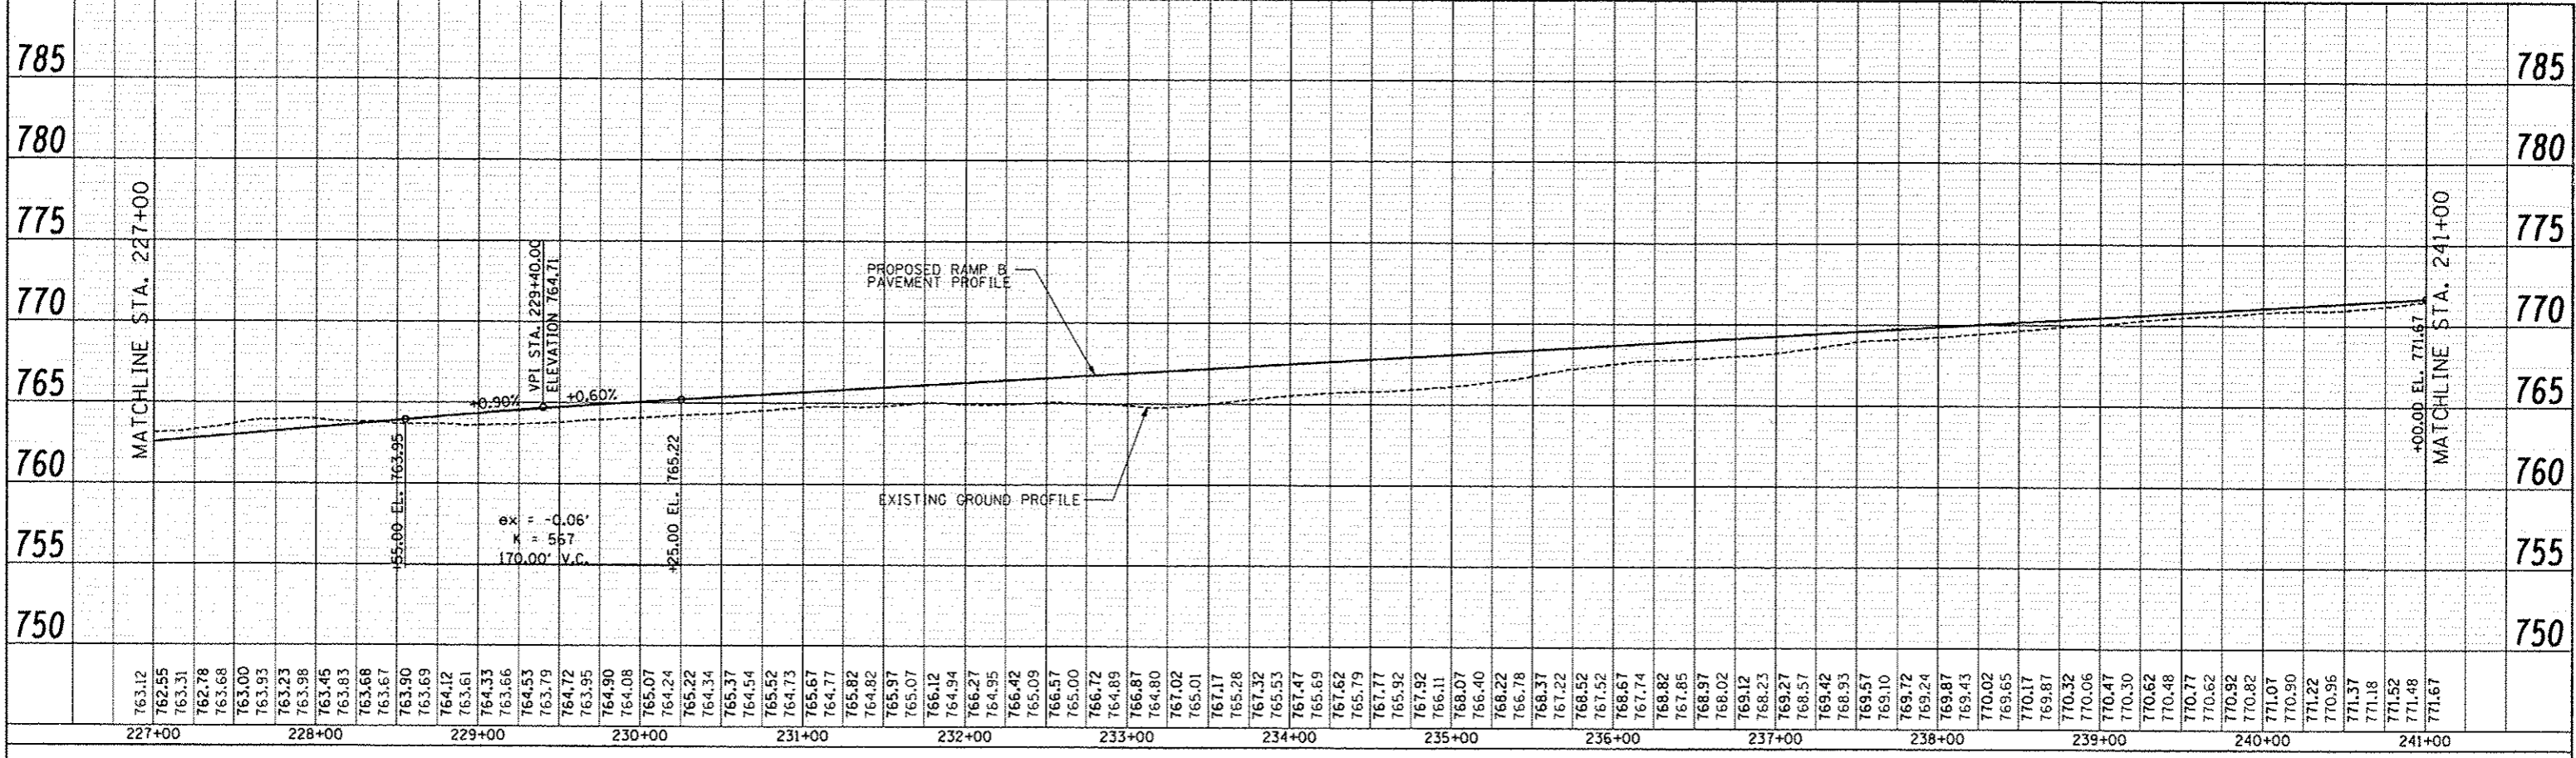

PROFILE	DATE
NO. 1	DATE
NO. 2	DATE
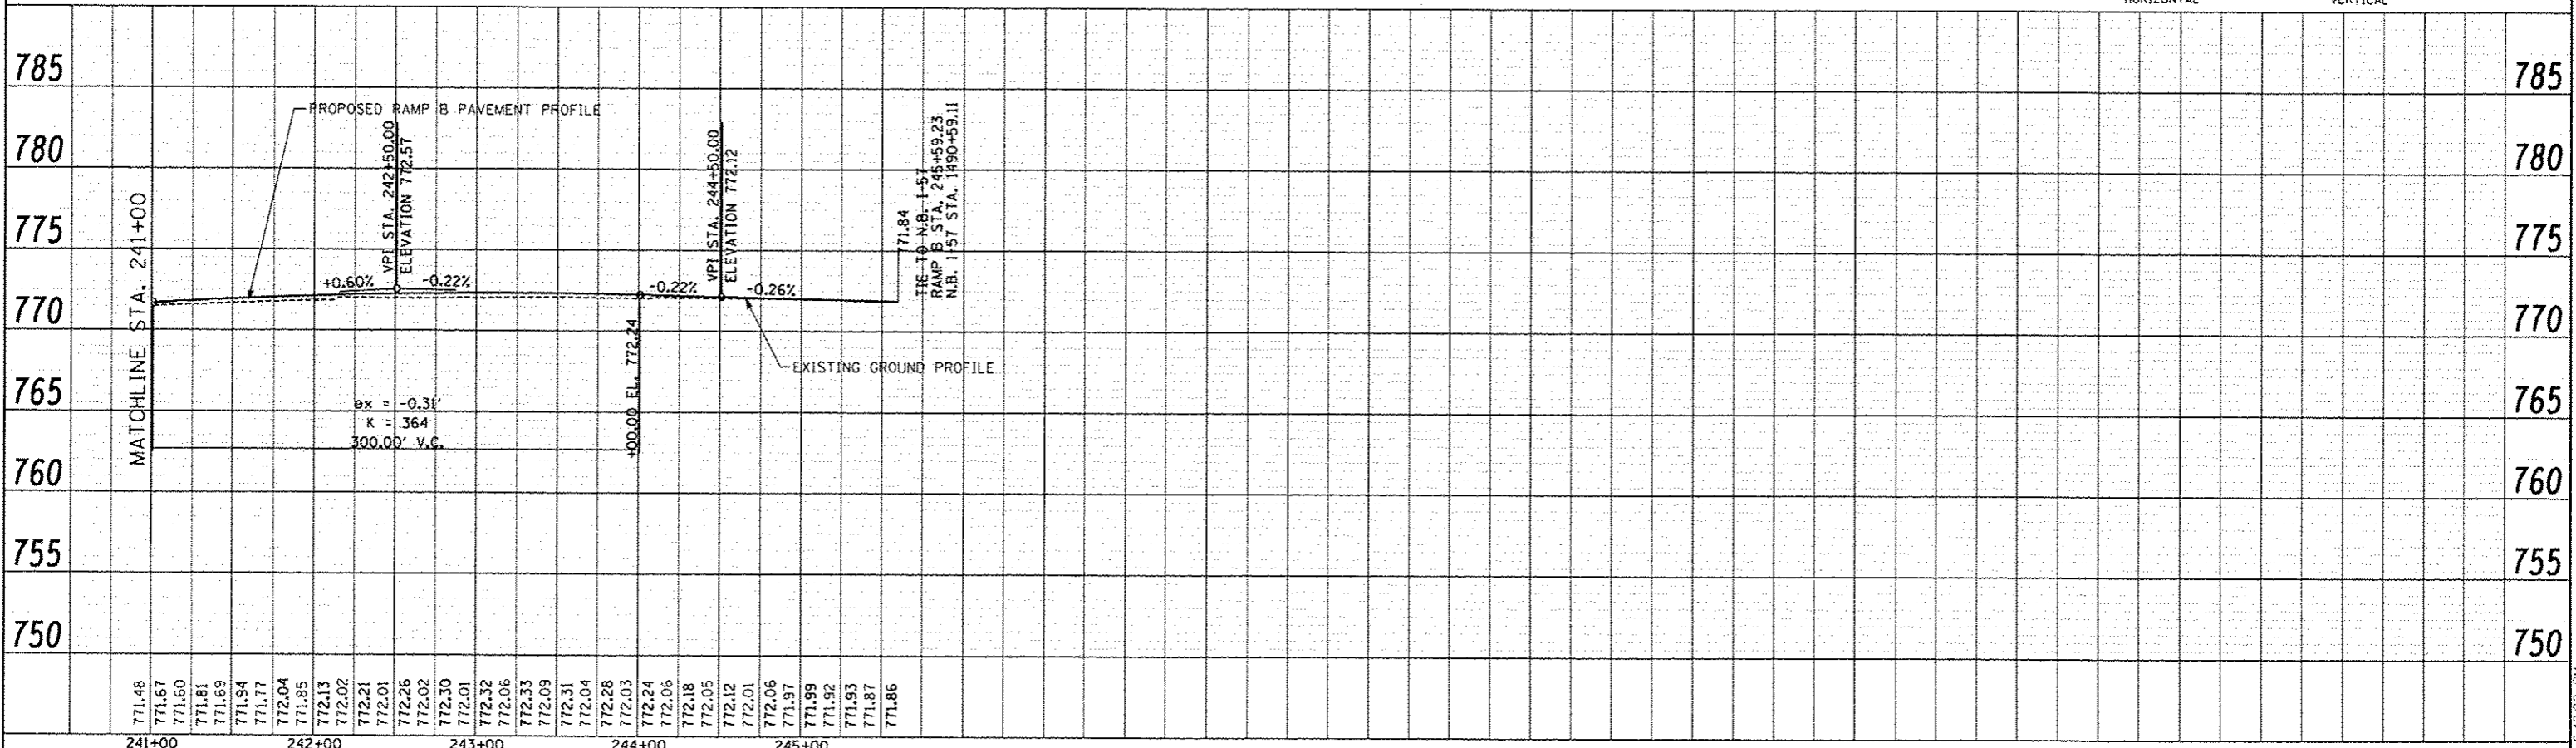

TYLIN INTERNATIONAL USER NAME: _____ PLANT SCALE: _____ PLANT DATE: _____	DESIGNED: JTP	REVISED: _____	STATE OF ILLINOIS DEPARTMENT OF TRANSPORTATION	STUENKEL ROAD AT I-57 RIDGELAND AVENUE TO CENTRAL AVENUE RAMP B PROPOSED PROFILE	F.A.I. RTE. 57	SECTION 99-IHB-RI	COUNTY WILL	TOTAL SHEETS 679	SHEET NO. 90
	DRAWN: JTP	REVISED: _____			CONTRACT NO. 60L69				
	CHECKED: JPM	REVISED: _____			ILLINOIS FED. AID PROJECT				
	DATE: 05/10/2013	REVISED: _____			SCALE: 1" = 50' SHEET 18 OF 23 SHEETS STA. 227+00 TO STA. 245+00				

P:\6261241-57-03\stuenkel\Road\NC-3\Interchange\NC-3-Stuenkel_P&P\B.dgn