


0 50 100  
SCALE: 1" = 50'-0"

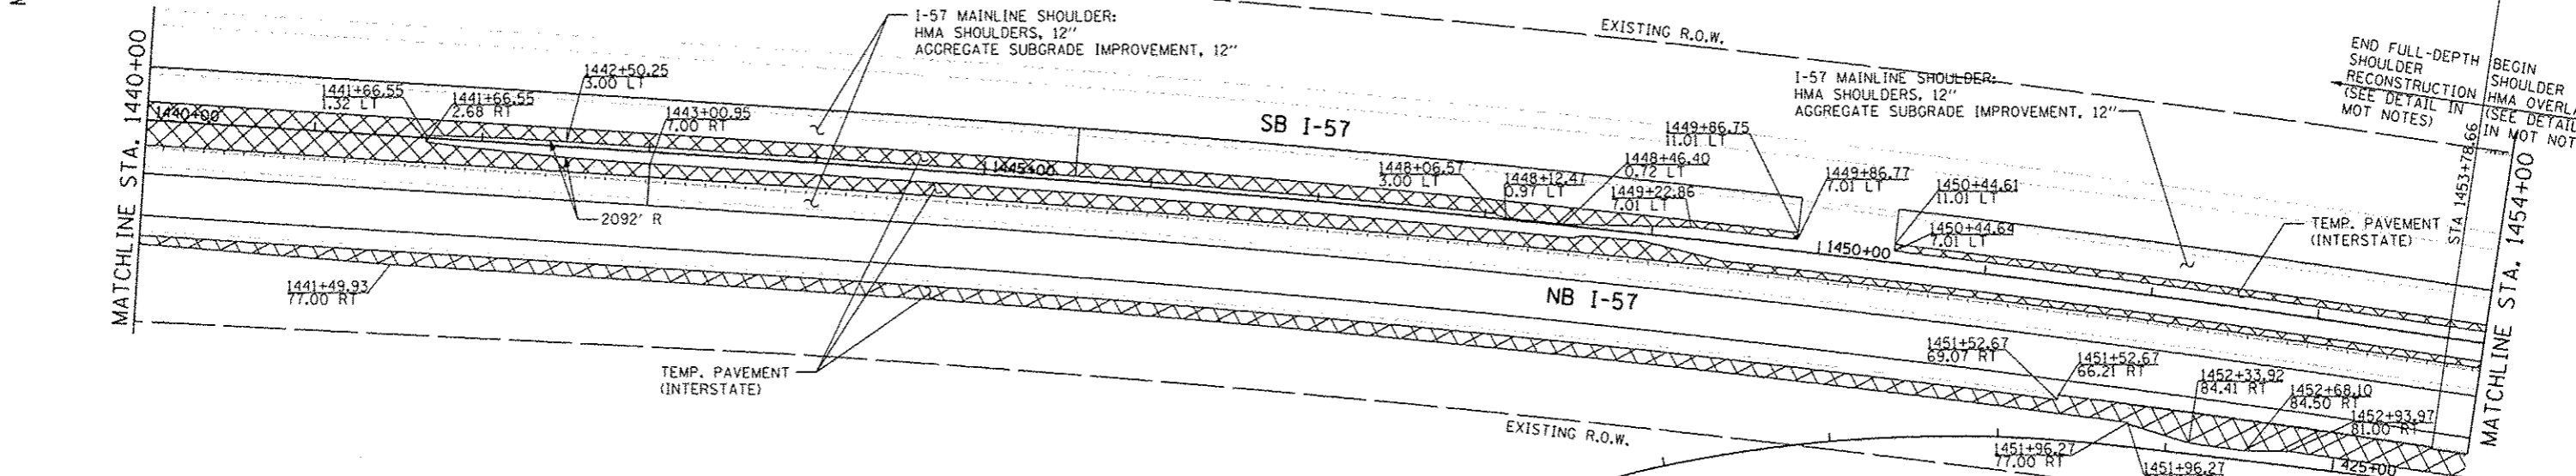

<b>TYLIN INTERNATIONAL</b> USER NAME: [ ] PLOT SCALE: [ ] PLOT DATE: [ ]	DESIGNED - JTP	REVISED -	<b>STATE OF ILLINOIS</b> <b>DEPARTMENT OF TRANSPORTATION</b>	<b>STUENKEL ROAD AT I-57 RIDGELAND AVENUE TO CENTRAL AVENUE</b> <b>I-57 MEDIAN AND SHOULDER CONSTRUCTION PLAN</b>		F.A.I. RATE - 57	SECTION - 99-IHB-RI	COUNTY - WILL	TOTAL SHEETS - 679	SHEET NO. - 95C
	CHECKED - JPM	REVISED - 08/07/2013		SCALE: 1" = 50' SHEET 3 OF 6 SHEETS STA. 1440+00 TO STA. 1454+00		CONTRACT NO. 60L69		ILLINOIS FED. AID PROJECT		
	DATE - 05/10/2013	REVISED -		ILLINOIS FED. AID PROJECT						
				ILLINOIS FED. AID PROJECT						

P:\6026120-I-57-Stuenkel\Road\AC\_3\Interchange\AC\_3\_Stuenkel\_MEDIAN\_P\NA3.dgn