



CONCRETE MEDIAN, TYPE SB (SPECIAL)

SEE IDOT STANDARD DETAILS:
 - 606001 FOR CUTTER FLAG AND FACE OF CURB DIMENSIONS,
 - 606301 FOR MEDIAN NOSE DIMENSIONS

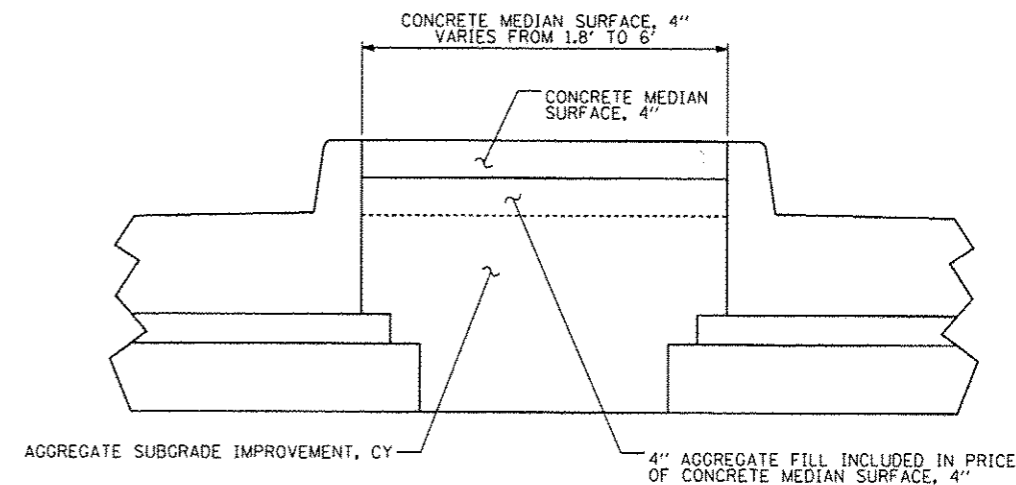


CONCRETE MEDIAN SURFACE, 4"

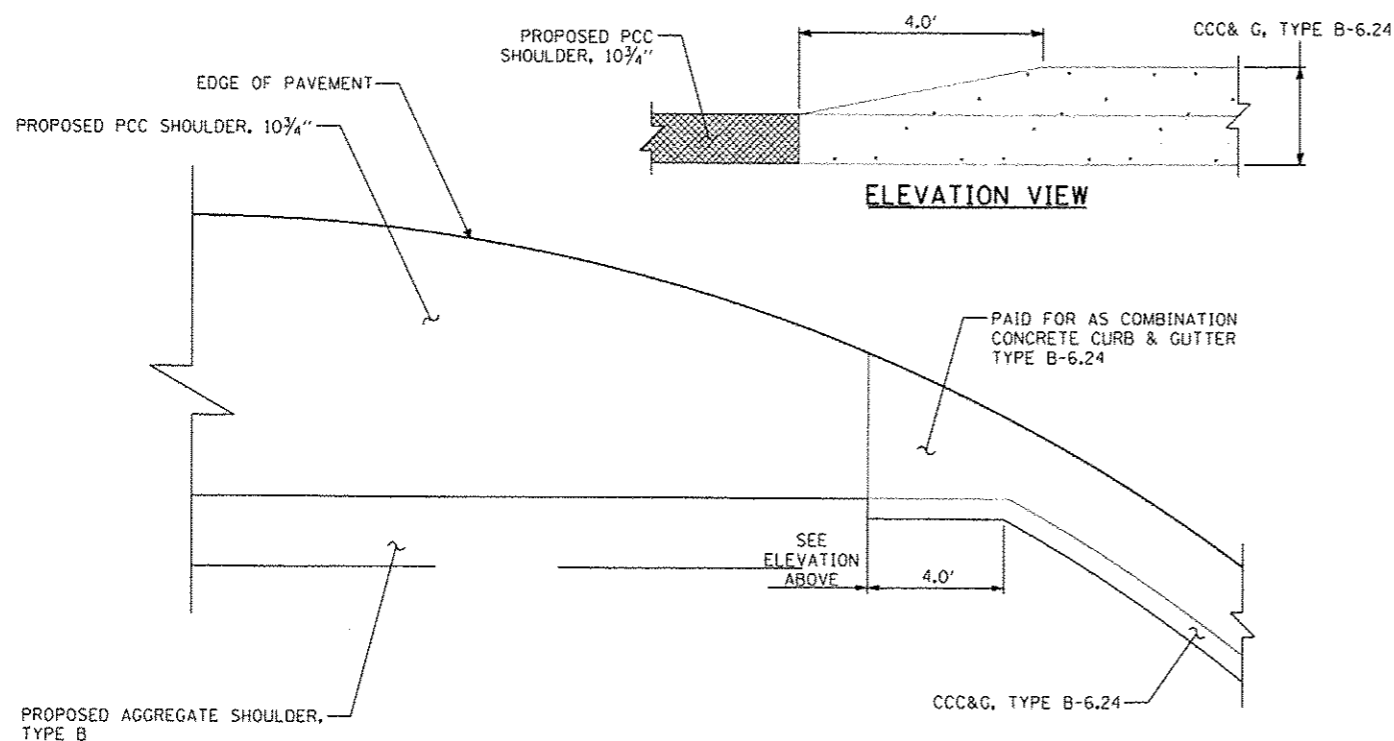

CURB TRANSITION DETAIL

STUENKEL ROAD CURB TRANSITION LOCATIONS:
 - 16002+64.18 (RT)
 - 16002+78.43 (LT)
 - 16032+40.85 (RT)
 - 16074+89.57 (RT)
 - 16074+89.76 (LT)

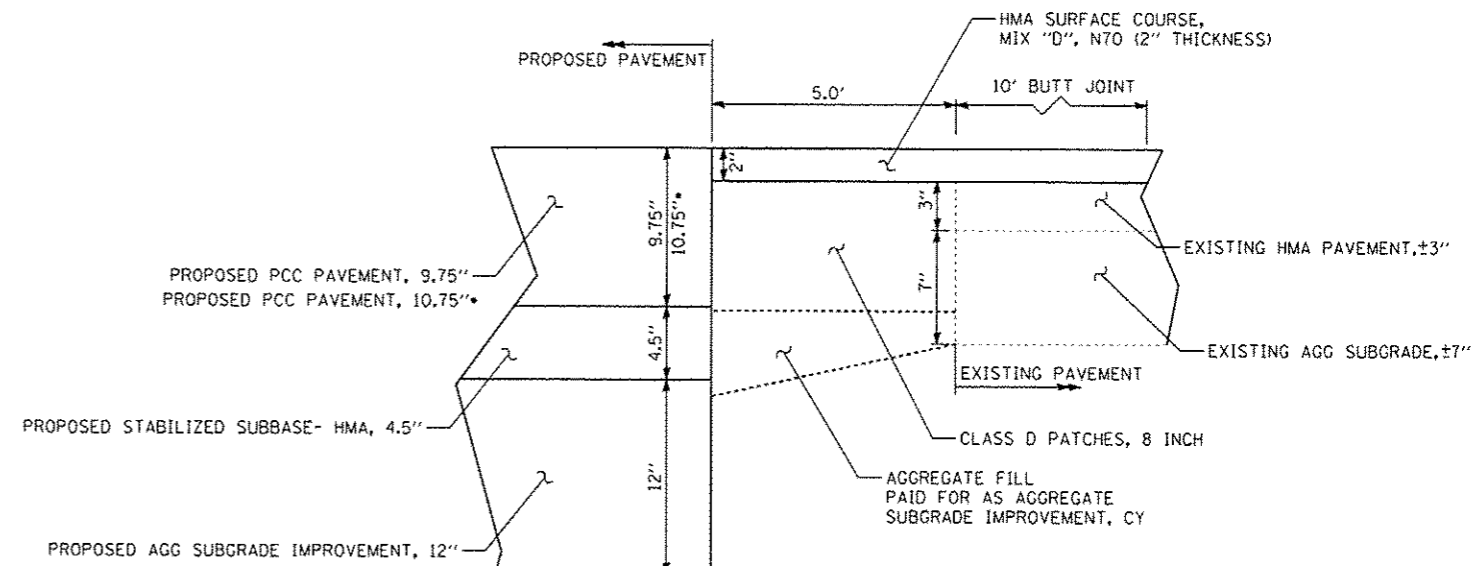

**PATCH AND SURFACE DETAIL
 (RIDGELAND AVE, CENTRAL AVE, STUENKEL RD.)**

SEE IDOT DISTRICT 1 STANDARD DETAILS:
 - BD-22 FOR PAVEMENT PATCHING FOR HMA SURFACED PAVEMENT

TYLIN INTERNATIONAL	USER NAME	DESIGNED	JDU	REVISED	06/21/2013	STATE OF ILLINOIS DEPARTMENT OF TRANSPORTATION	STUENKEL ROAD AT I-57 RIDGELAND AVENUE TO CENTRAL AVENUE		F.A.I. RTE.	SECTION	COUNTY	TOTAL SHEETS	SHEET NO.			
	PLOT SCALE	DRAWN	JDU	REVISED	10/18/2013		SCALE: N.T.S.	SHEET 1	OF 1 SHEETS	STA.	TO STA.	57	99-1HB-R1	WILL	679	96
	PLOT DATE	CHECKED	JPM	REVISED											CONTRACT NO. 60L69	
		DATE	05/10/2013	REVISED										ILLINOIS FED. AID PROJECT		