



**AA-AA**  
 PRESTAGE 1A - I-57  
 STA. 1413+92 TO STA. 1501+35

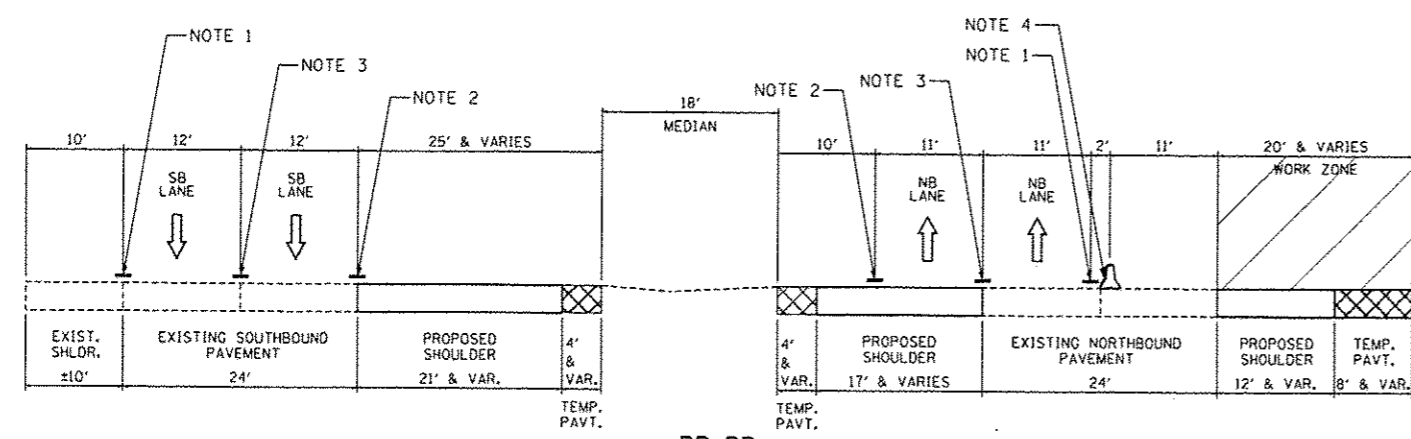

**BB-BB**  
 PRESTAGE 1B - I-57  
 STA. 1433+70 TO STA. 1453+78  
 STA. 1469+45 TO STA. 1475+55

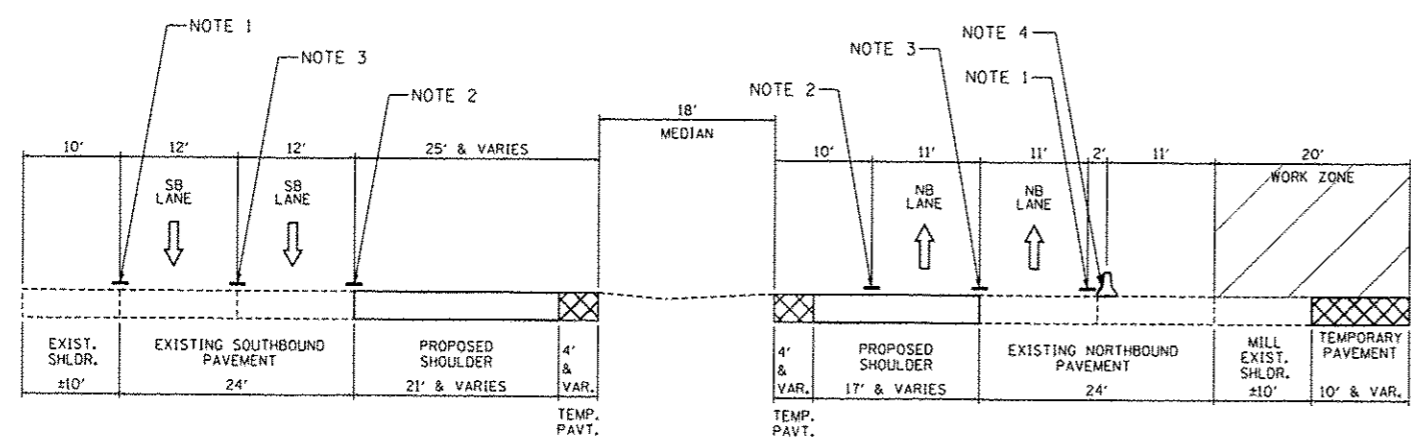

**CC-CC**  
 PRESTAGE 1B - I-57  
 STA. 1453+78 TO STA. 1469+45  
 STA. 1475+55 TO STA. 1479+46

- NOTE 1 - PAVEMENT MARKING TAPE, TYPE III 4" LINE (WHITE)
- NOTE 2 - PAVEMENT MARKING TAPE, TYPE III 4" LINE (YELLOW)
- NOTE 3 - PAVEMENT MARKING TAPE, TYPE III 5" SKIP DASH 10' - 30' (WHITE)
- NOTE 4 - TEMPORARY PAVEMENT MARKING, LINE 6" (WHITE)
- NOTE 5 - TEMPORARY PAVEMENT MARKING, LINE 6" (YELLOW)

**LEGEND:**

- TRAFFIC MOVEMENT
- DRUM WITH MONO-DIRECTIONAL STEADY BURNING LIGHT
- VERTICAL PANEL (POST MOUNTED)
- VERTICAL BARRICADE WITH BI-DIRECTIONAL STEADY BURNING LIGHT ON FLTW SECTIONS AND MONO-DIRECTIONAL STEADY BURNING LIGHT ON ONE WAY AND MULTI-LANE SECTIONS, 100 FOOT C-C IN TANGENT SECTIONS, 50 FOOT C-C IN TAPERS/RAMPS.
- PAVEMENT MARKING TAPE, TYPE III (SEE PLANS FOR LINE COLOR)
- PAVEMENT REMOVAL/ WORK ZONE AREA
- TEMPORARY PAVEMENT/ TEMPORARY AGGREGATE
- TEMPORARY CONCRETE BARRIER (WITH REFLECTORS ON TOP AND SIDE FACING TRAFFIC)

<b>TYLIN INTERNATIONAL</b> USER NAME: _____ PLOT SCALE: _____ PLOT DATE: _____	DESIGNED: JDF	REVISED: 10/18/2013	<b>STATE OF ILLINOIS</b> <b>DEPARTMENT OF TRANSPORTATION</b>	<b>STUENKEL ROAD AT I-57 RIDGELAND AVENUE TO CENTRAL AVENUE</b> <b>MOT TYPICAL SECTIONS - I-57 PRESTAGES 1A 1B 1C &amp; 1D</b>		F.A.I. RTE. 57	SECTION 99-1HB-RI	COUNTY WILL	TOTAL SHEETS 679	SHEET NO. 103
	DRAWN: JDF	REVISED: 12/04/2013		SCALE: N.T.S.		SHEET 4 OF 5 SHEETS	STA. _____ TO STA. _____	CONTRACT NO. 60L69		ILLINOIS FED. AID PROJECT
	CHECKED: JPM	REVISED: _____								
	DATE: 05/10/2013	REVISED: _____								