

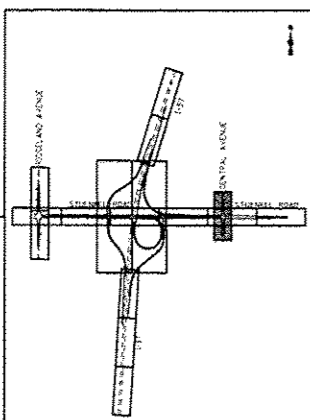


*NOTE: THIS SIGN SHALL BE TAKEN DOWN WHEN WORKERS ARE NOT PRESENT.

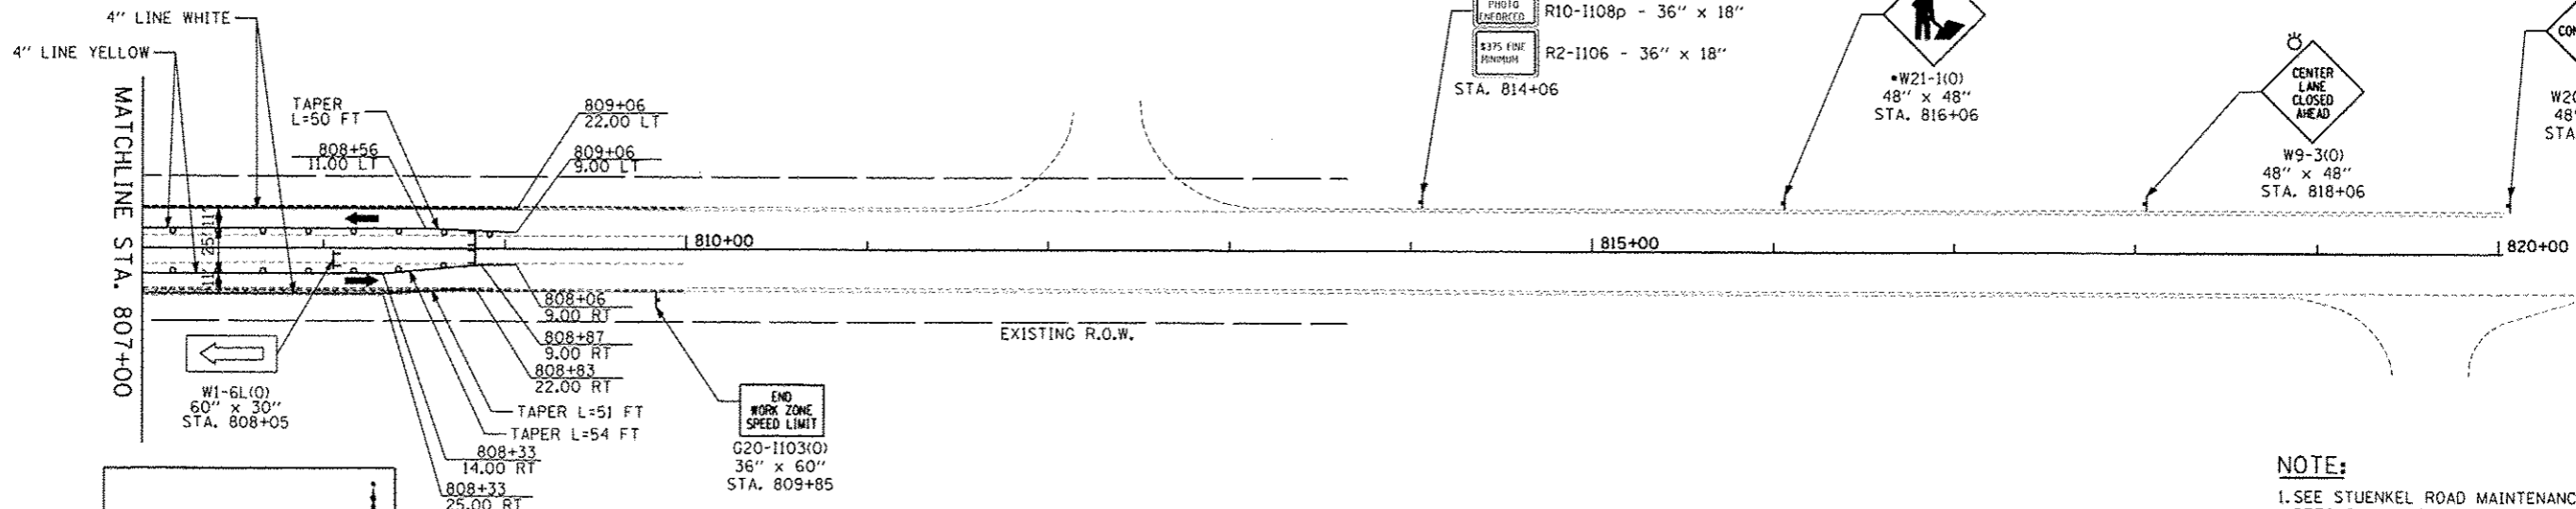

NOTE:
1. SEE STUENKEL ROAD MAINTENANCE OF TRAFFIC - DETOUR PLAN FOR ADVANCED SIGNING.

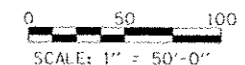

- LEGEND:**
- TRAFFIC MOVEMENT
 - WORK ZONE
 - BARRICADE, TYPE III
 - VERTICAL BARRICADE WITH BI-DIRECTIONAL STEADY-BURNING LIGHT, 50' C-C IN TANGENTS, 20' IN TAPERS
 - VERTICAL PANEL (POST MOUNTED)
 - TEMPORARY AGGREGATE
 - MOT WORK ZONE SIGN
 - TEMPORARY PAVEMENT

TYLIN INTERNATIONAL	USER NAME	DESIGNED - JTP	REVISED - 10/18/2013
	DRAWN - JTP	REVISED - 12/04/2013	
	CHECKED - JPM	REVISED	
	DATE - 05/10/2013	REVISED	

**STATE OF ILLINOIS
DEPARTMENT OF TRANSPORTATION**

**STUENKEL ROAD AT I-57 RIDGELAND AVENUE TO CENTRAL AVENUE
MAINTENANCE OF TRAFFIC STAGE 2A - CENTRAL AVENUE**

F.A. RTE. 57	SECTION 99-IHB-RI	COUNTY WILL	TOTAL SHEETS 679	SHEET NO. 116
CONTRACT NO. 60L69				

SCALE: 1" = 50' SHEET 4 OF 4 SHEETS STA. 780+00 TO STA. 817+00