










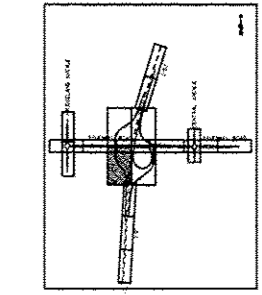



LEGEND:

 -  TRAFFIC MOVEMENT
-  TEMPORARY CONCRETE BARRIER
-  TYPE III BARRICADE WITH FLASHING LIGHTS
-  PAVEMENT MARKING TAPE, TYPE III (SEE PLANS FOR LINE COLOR)
-  DRUM WITH STEADY BURN MONODIRECTIONAL LIGHT
-  VERTICAL PANEL (POST MOUNTED)
-  IMPACT ATTENUATORS, TEMPORARY (NON-REDIRECTIVE), TEST LEVEL 3
-  WORK ZONE AREA
-  TEMPORARY PAVEMENT
-  HIGH TENSION CABLE MEDIAN BARRIER
-  HIGH TENSION CABLE MEDIAN TERMINAL

- ① BEGIN REVERSE CURVE OR WEAVE/ LANE WIDENING
- ② END REVERSE CURVE OR WEAVE/ LANE WIDENING
- ③ BEGIN REVERSE CURVE OR WEAVE/ LANE NARROWING
- ④ END REVERSE CURVE OR WEAVE/ LANE NARROWING
- ⑤ BEGIN CLARE SCREENS ON BARRIER
- ⑥ END CLARE SCREENS ON BARRIER

 

0 50 100
SCALE: 1" = 50'-0"

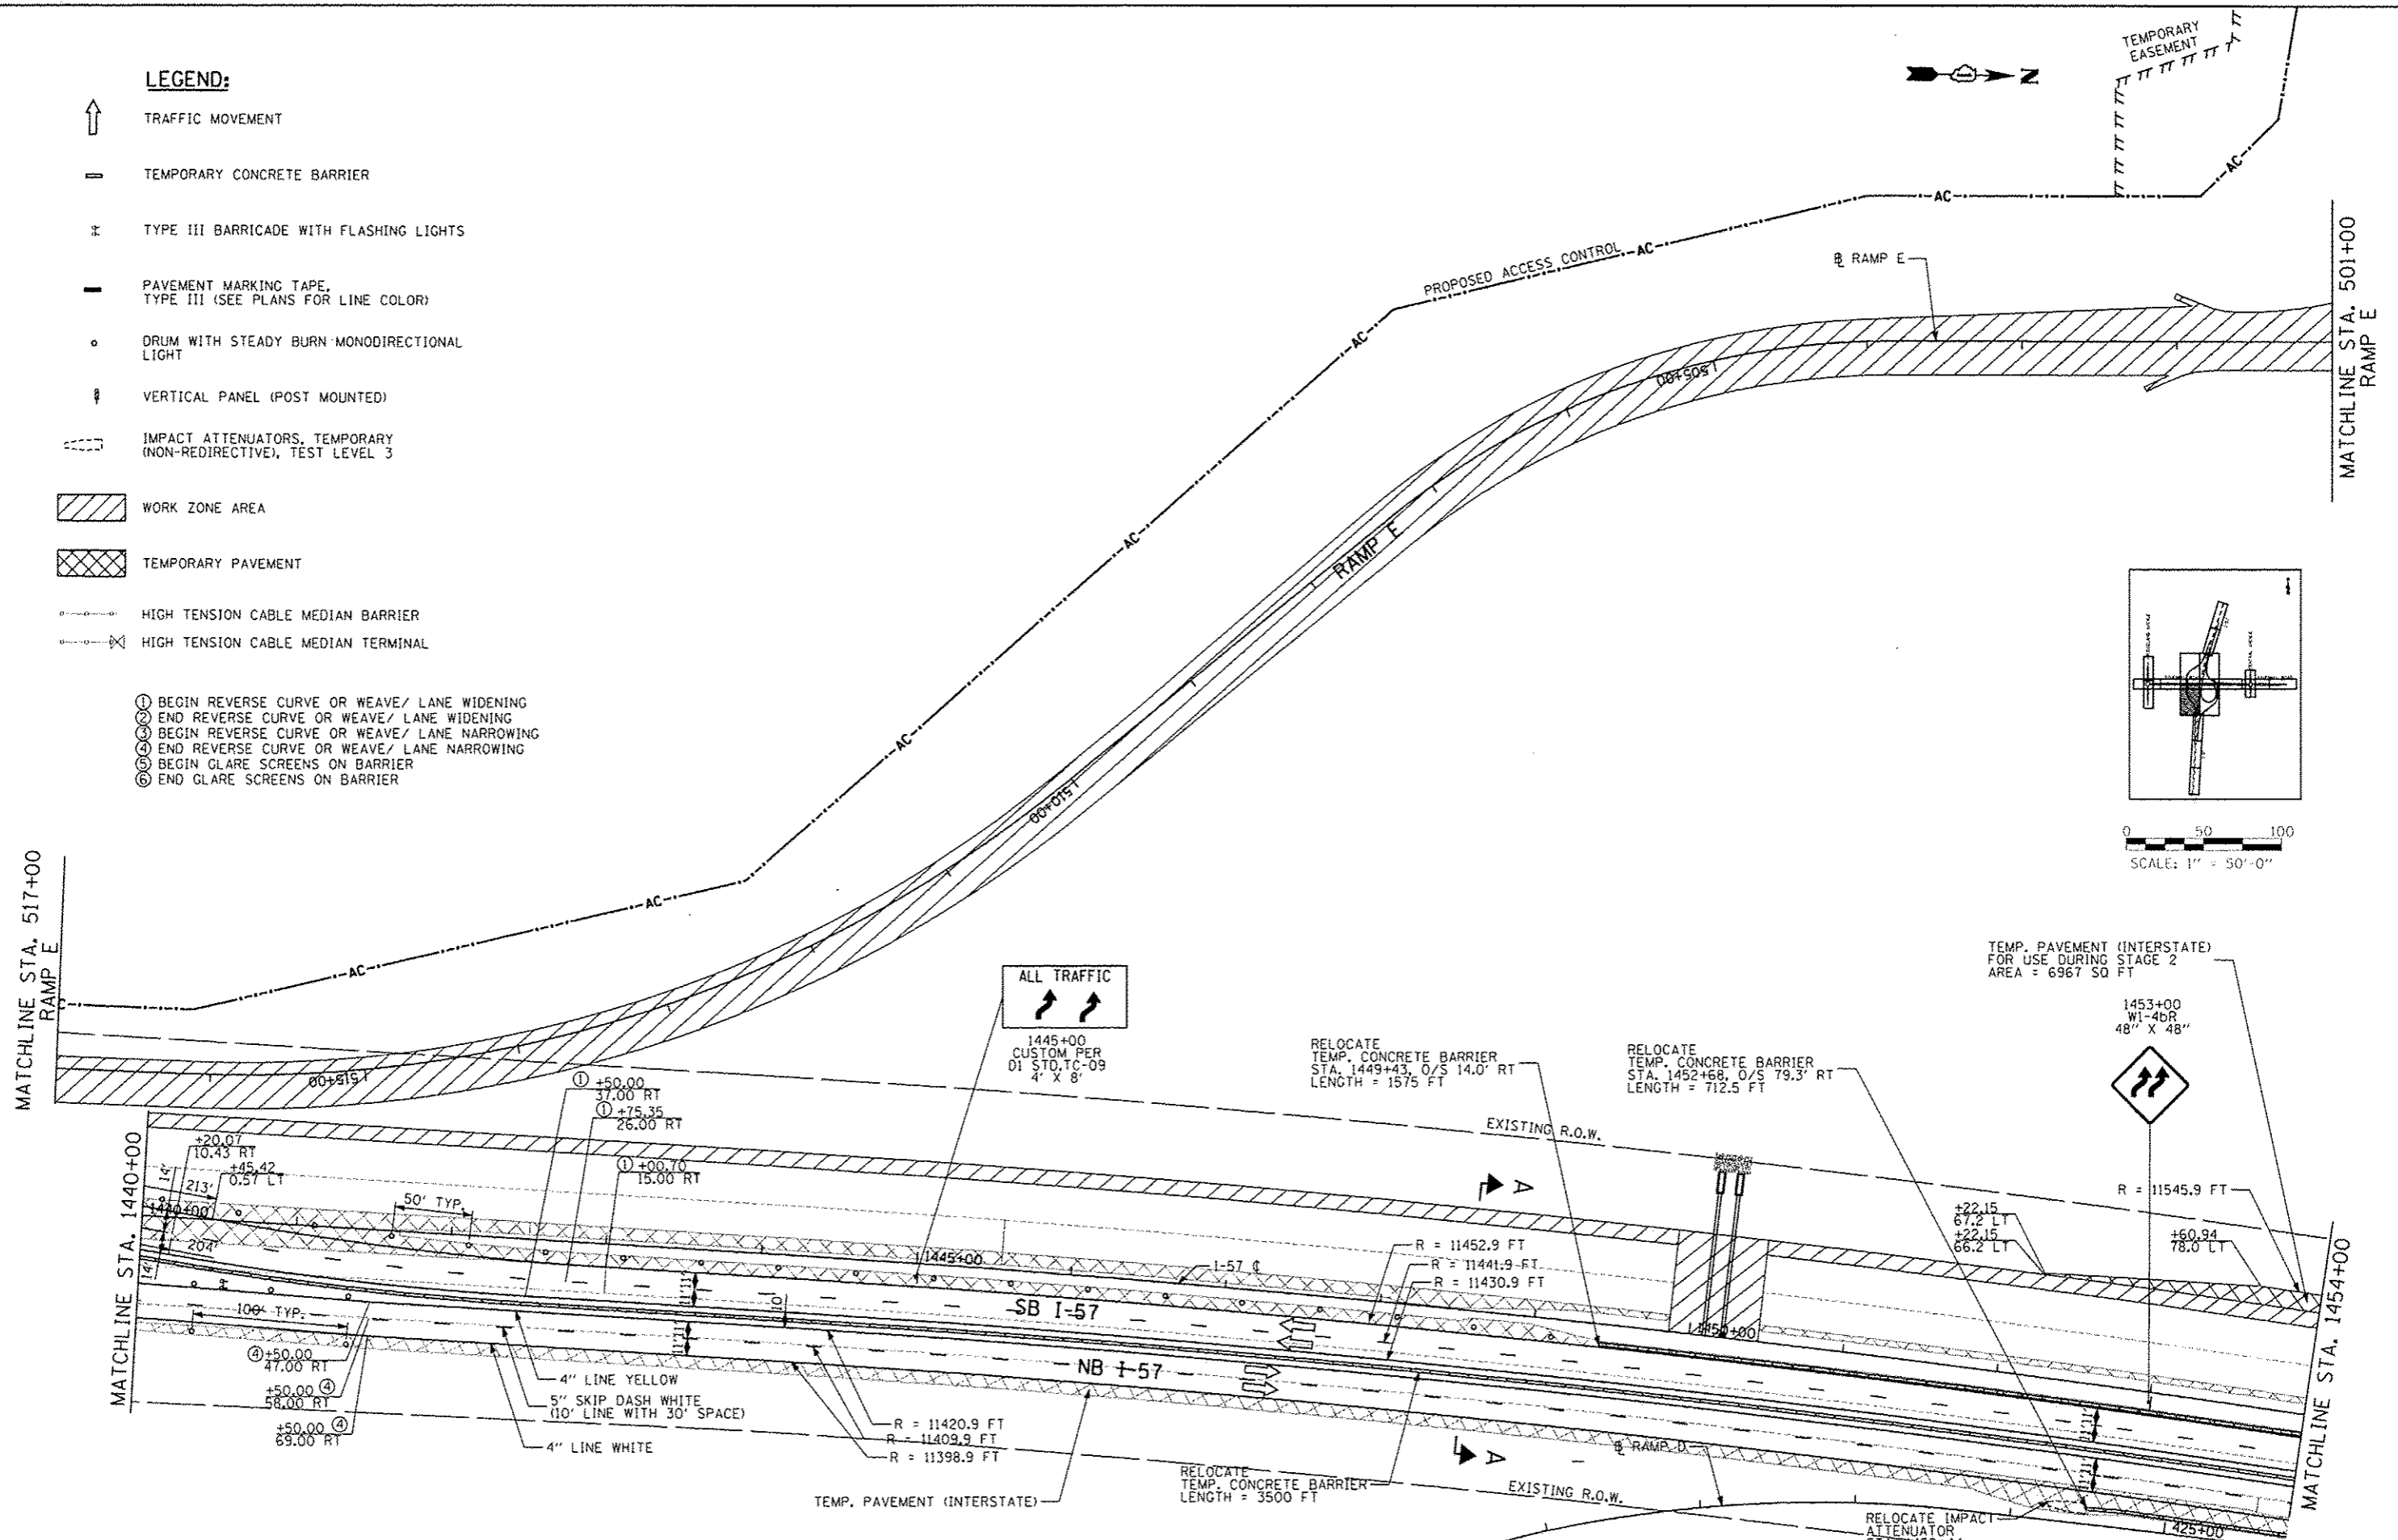

TYLIN INTERNATIONAL

USER NAME	DESIGNED	JTP	REVISED	10/18/2013
DRAWN	JTP	REVISED	12/04/2013	
CHECKED	JPM	REVISED		
DATE	05/10/2013	REVISED		

**STATE OF ILLINOIS
DEPARTMENT OF TRANSPORTATION**

**STUENKEL ROAD AT I-57 RIDGELAND AVENUE TO CENTRAL AVENUE
MAINTENANCE OF TRAFFIC PLAN - I-57 STAGE 1**

F.A.I. RTE.	SECTION	COUNTY	TOTAL SHEETS	SHEET NO.
57	99-1HB-RI	WILL	679	135
CONTRACT NO. 60L69			ILLINOIS FED. AID PROJECT	