
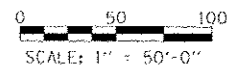
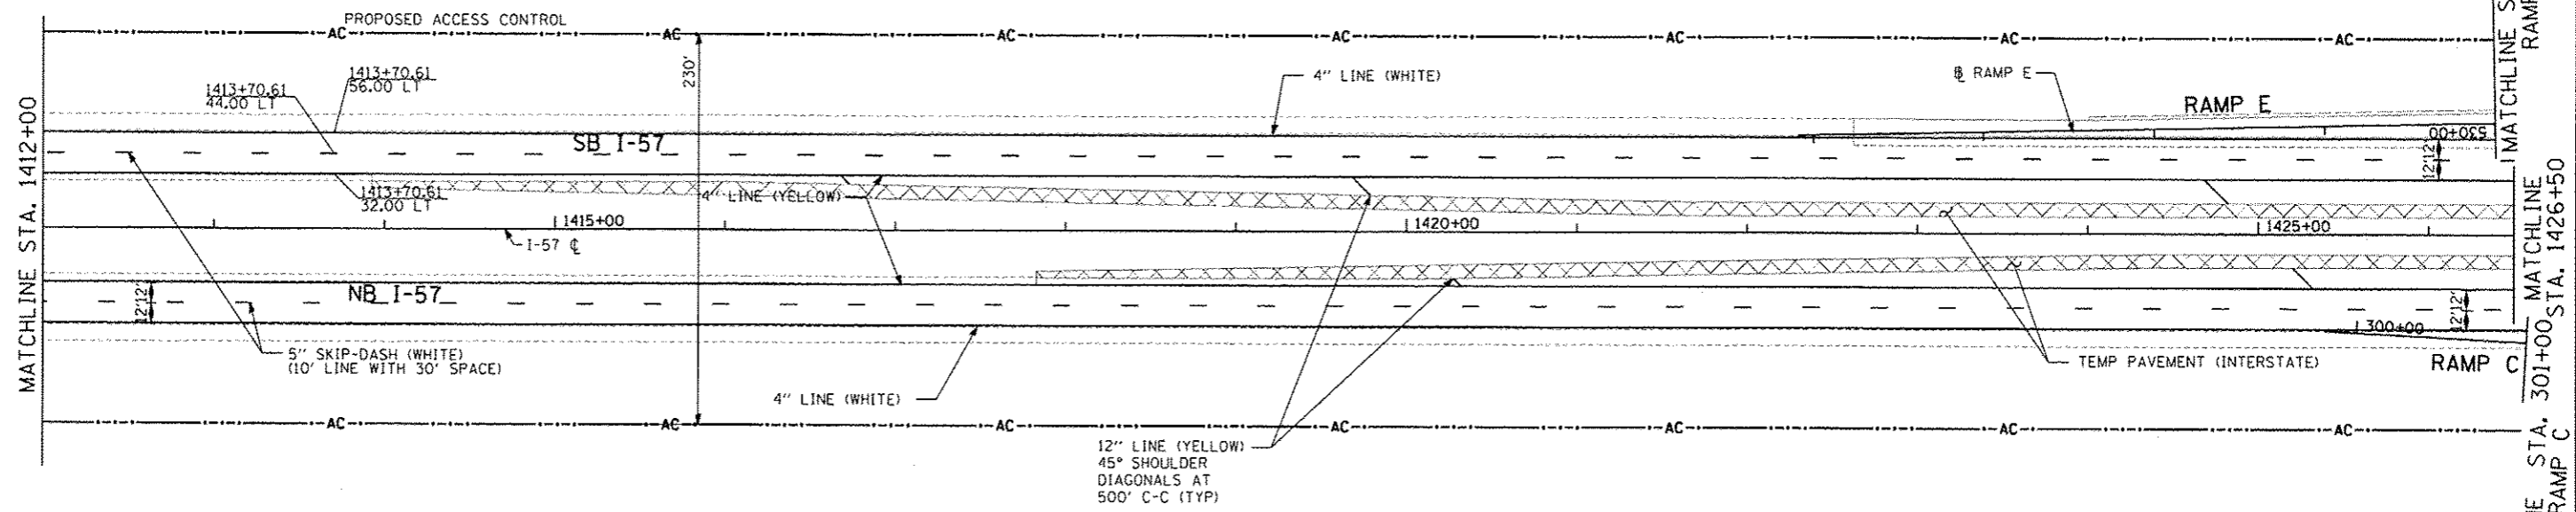
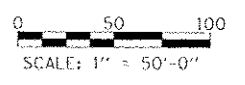


LEGEND:

- TRAFFIC MOVEMENT
- TEMPORARY CONCRETE BARRIER
- PAVEMENT MARKING EPOXY, (SEE PLANS FOR LINE COLOR)
- IMPACT ATTENUATORS, TEMPORARY (NON-REDIRECTIVE), TEST LEVEL 3
- TEMPORARY PAVEMENT

NOTES:
 ALL TEMPORARY CONCRETE BARRIERS TO BE RELOCATED FROM STAGE 1.
 ALL PAVEMENT MARKINGS DURING WINTER STAGE SHALL BE EPOXY.

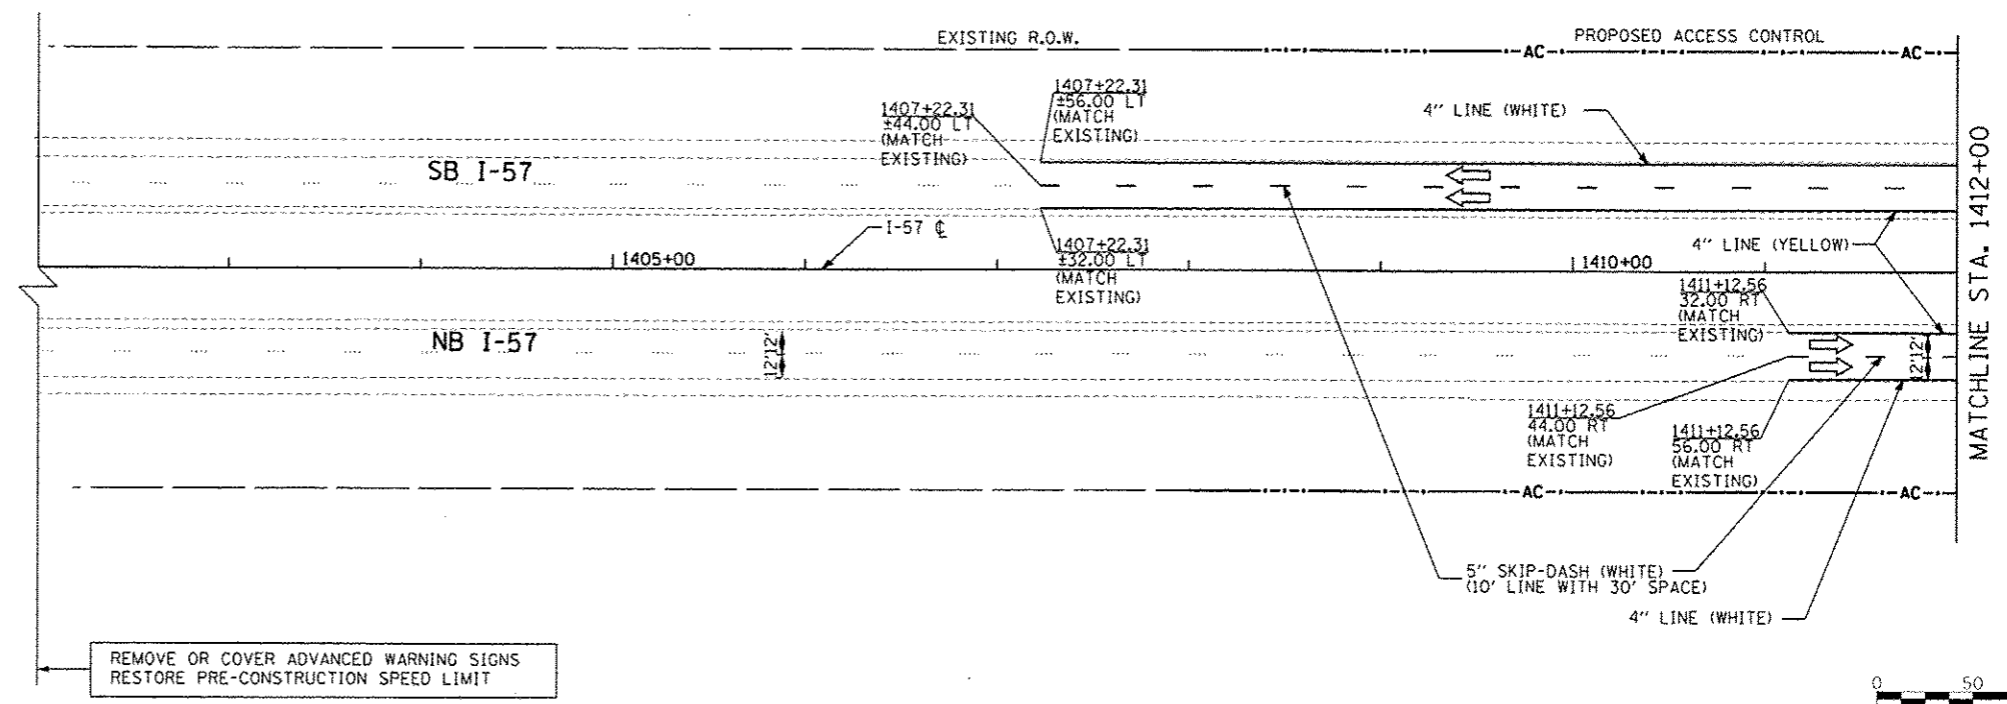

TYLIN INTERNATIONAL

USER NAME	DESIGNED JTP	REVISED 10/18/2013
PRJ CT SCALE	DRAWN JTP	REVISED
PRJ CT DATE	CHECKED JPM	REVISED
	DATE 05/10/2013	REVISED

**STATE OF ILLINOIS
 DEPARTMENT OF TRANSPORTATION**

**STUENKEL ROAD AT I-57 RIDGELAND AVENUE TO CENTRAL AVENUE
 MAINTENANCE OF TRAFFIC PLAN - I-57 WINTER STAGE**

F.A. RTE. 57	SECTION 99-1HB-R1	COUNTY WILL	TOTAL SHEETS 679	SHEET NO. 139
			CONTRACT NO. 60L69	

SCALE: 1" = 50' SHEET 1 OF 6 SHEETS STA. 1402+00 TO STA. 1426+50

ILLINOIS FED. AID PROJECT

P:\626121\57_0_5\work\1\Road\1\3\1\interchange\1\3\Stuenkel_MOT_Winter_Sht 1.dgn

07/23/2013 3:09:19 PM