

MATCHLINE STA. 530+00
RAMP E


MATCHLINE STA. 1426+50

MATCHLINE STA. 301+00
RAMP C

MATCHLINE STA. 1440+00

MATCHLINE STA. 517+00
RAMP E

MATCHLINE STA. 314+00
RAMP C

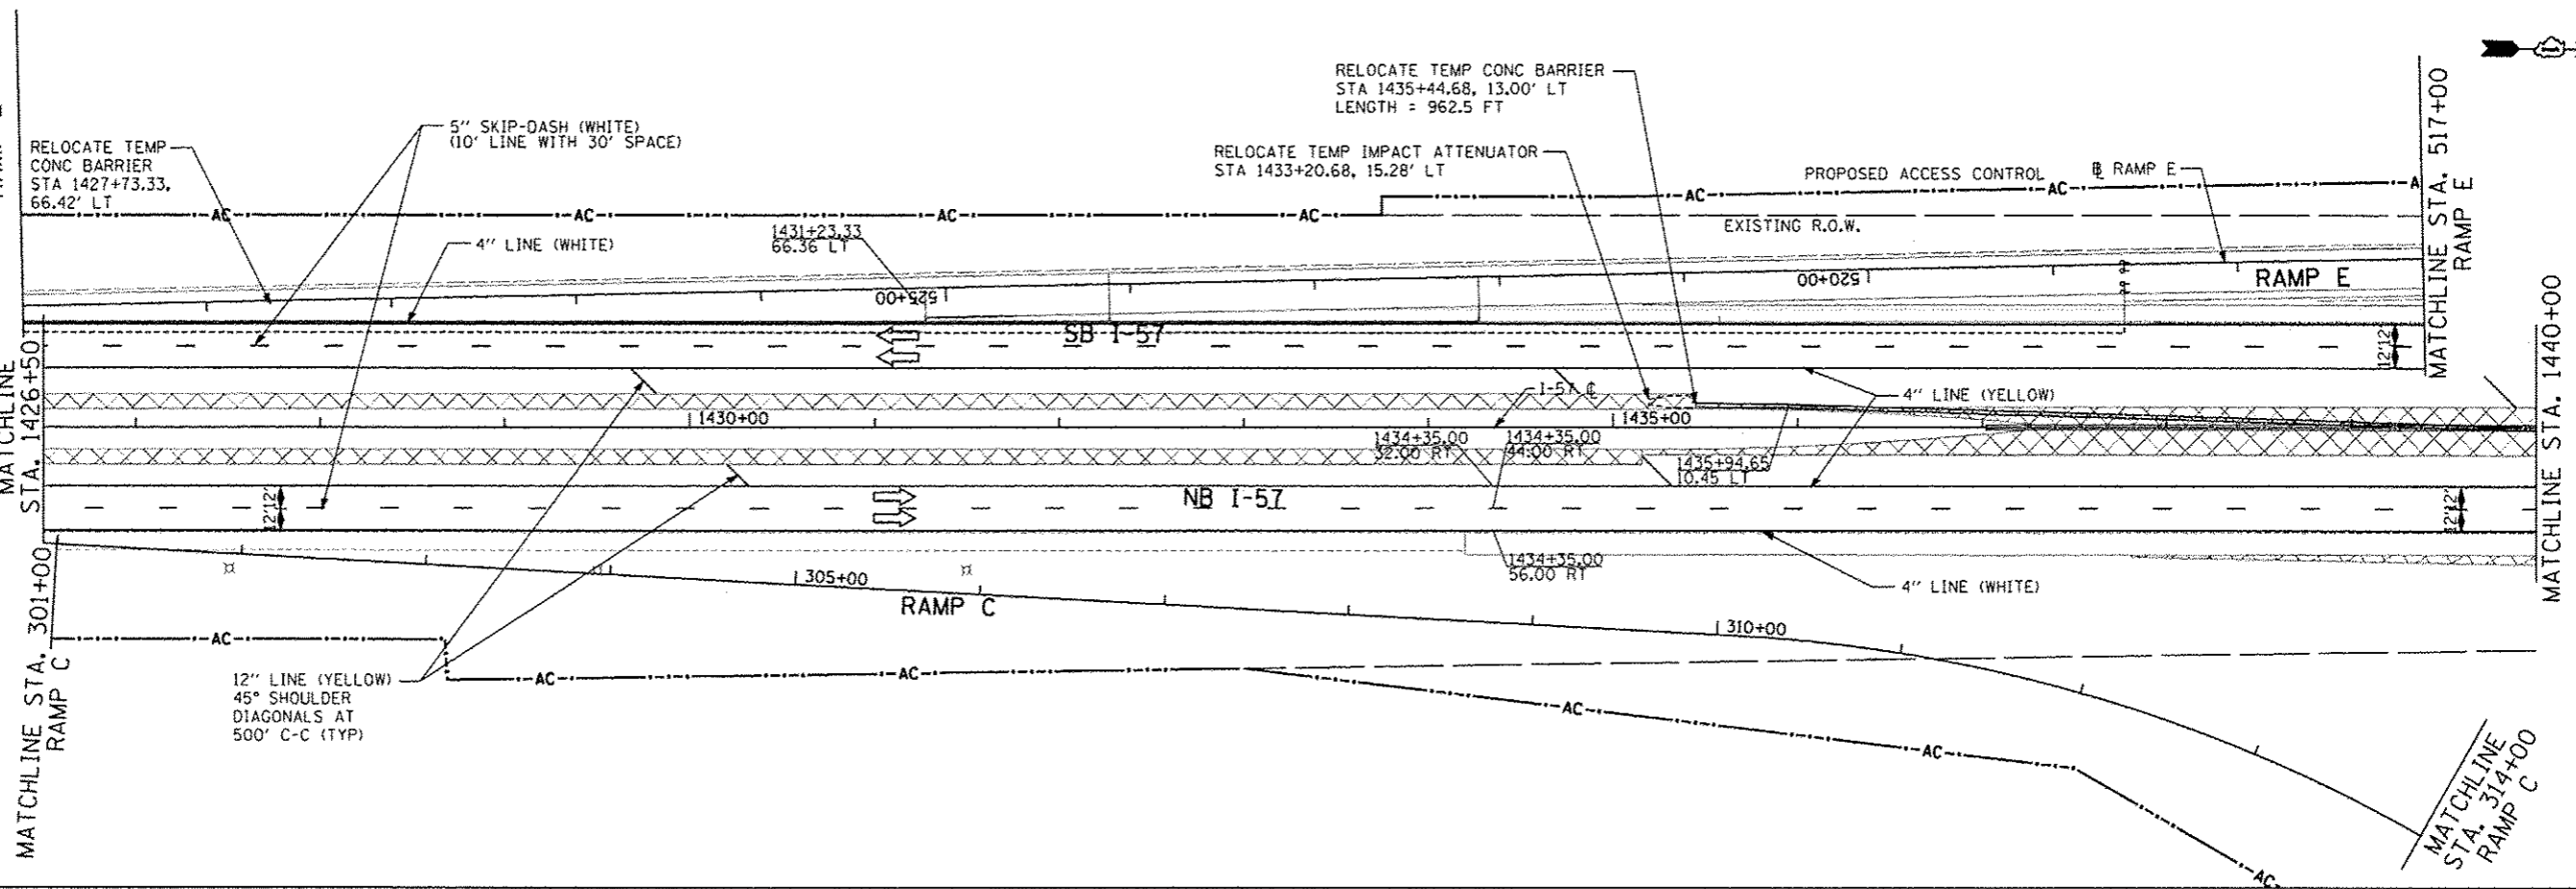

RELOCATE TEMP CONC BARRIER
STA 1435+44.68, 13.00' LT
LENGTH = 962.5 FT

RELOCATE TEMP IMPACT ATTENUATOR
STA 1433+20.68, 15.28' LT

RELOCATE TEMP CONC BARRIER
STA 1427+73.33, 66.42' LT

5\"/>

4\"/>

1431+23.33
66.36 LT

00+025 I

SB I-57

NB I-57

RAMP C

RAMP E

PROPOSED ACCESS CONTROL

EXISTING R.O.W.

12\"/>

1434+35.00
56.00 RT


1310+00

4\"/>

LEGEND:

- TRAFFIC MOVEMENT
- TEMPORARY CONCRETE BARRIER
- PAVEMENT MARKING EPOXY, (SEE PLANS FOR LINE COLOR)
- IMPACT ATTENUATORS, TEMPORARY (NON-REDIRECTIVE), TEST LEVEL 3
- TEMPORARY PAVEMENT

NOTES:
ALL TEMPORARY CONCRETE BARRIERS TO BE RELOCATED FROM STAGE 1.
ALL PAVEMENT MARKINGS DURING WINTER STAGE SHALL BE EPOXY.

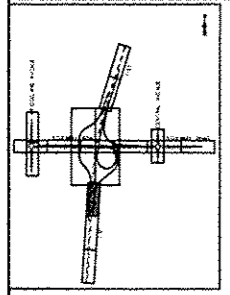

TYLIN INTERNATIONAL	DESIGNED	JTP	REVISION	10/18/2013	STATE OF ILLINOIS DEPARTMENT OF TRANSPORTATION	STUENKEL ROAD AT I-57 RIDGELAND AVENUE TO CENTRAL AVENUE		F.A. RTE.	SECTION	COUNTY	TOTAL SHEETS	SHEET NO.
	DRAWN	JTP	REVISION			57	99-1HB-RI	WILL	679	140		
	CHECKED	JPM	REVISION			MAINTENANCE OF TRAFFIC PLAN - I-57 WINTER STAGE		CONTRACT NO. 60L69		ILLINOIS FED. AID PROJECT		
	DATE	05/10/2013	REVISION		SCALE: 1" = 50'		SHEET 2 OF 6 SHEETS		STA. 1426+50 TO STA. 1440+00		10/25/2013 3:09:21 PM	

P:\682612\I-57 @ Stuenkel\Road\3\Interchange\NC3_Stuenkel_MOT_Winter_Sht_2.dgn