

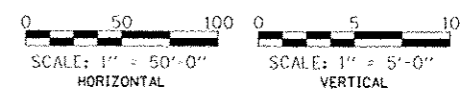


PLAN	DATE
REVISIONS	
PLotted	
IN DRAWING	
NOTE BOOK	
NO.	

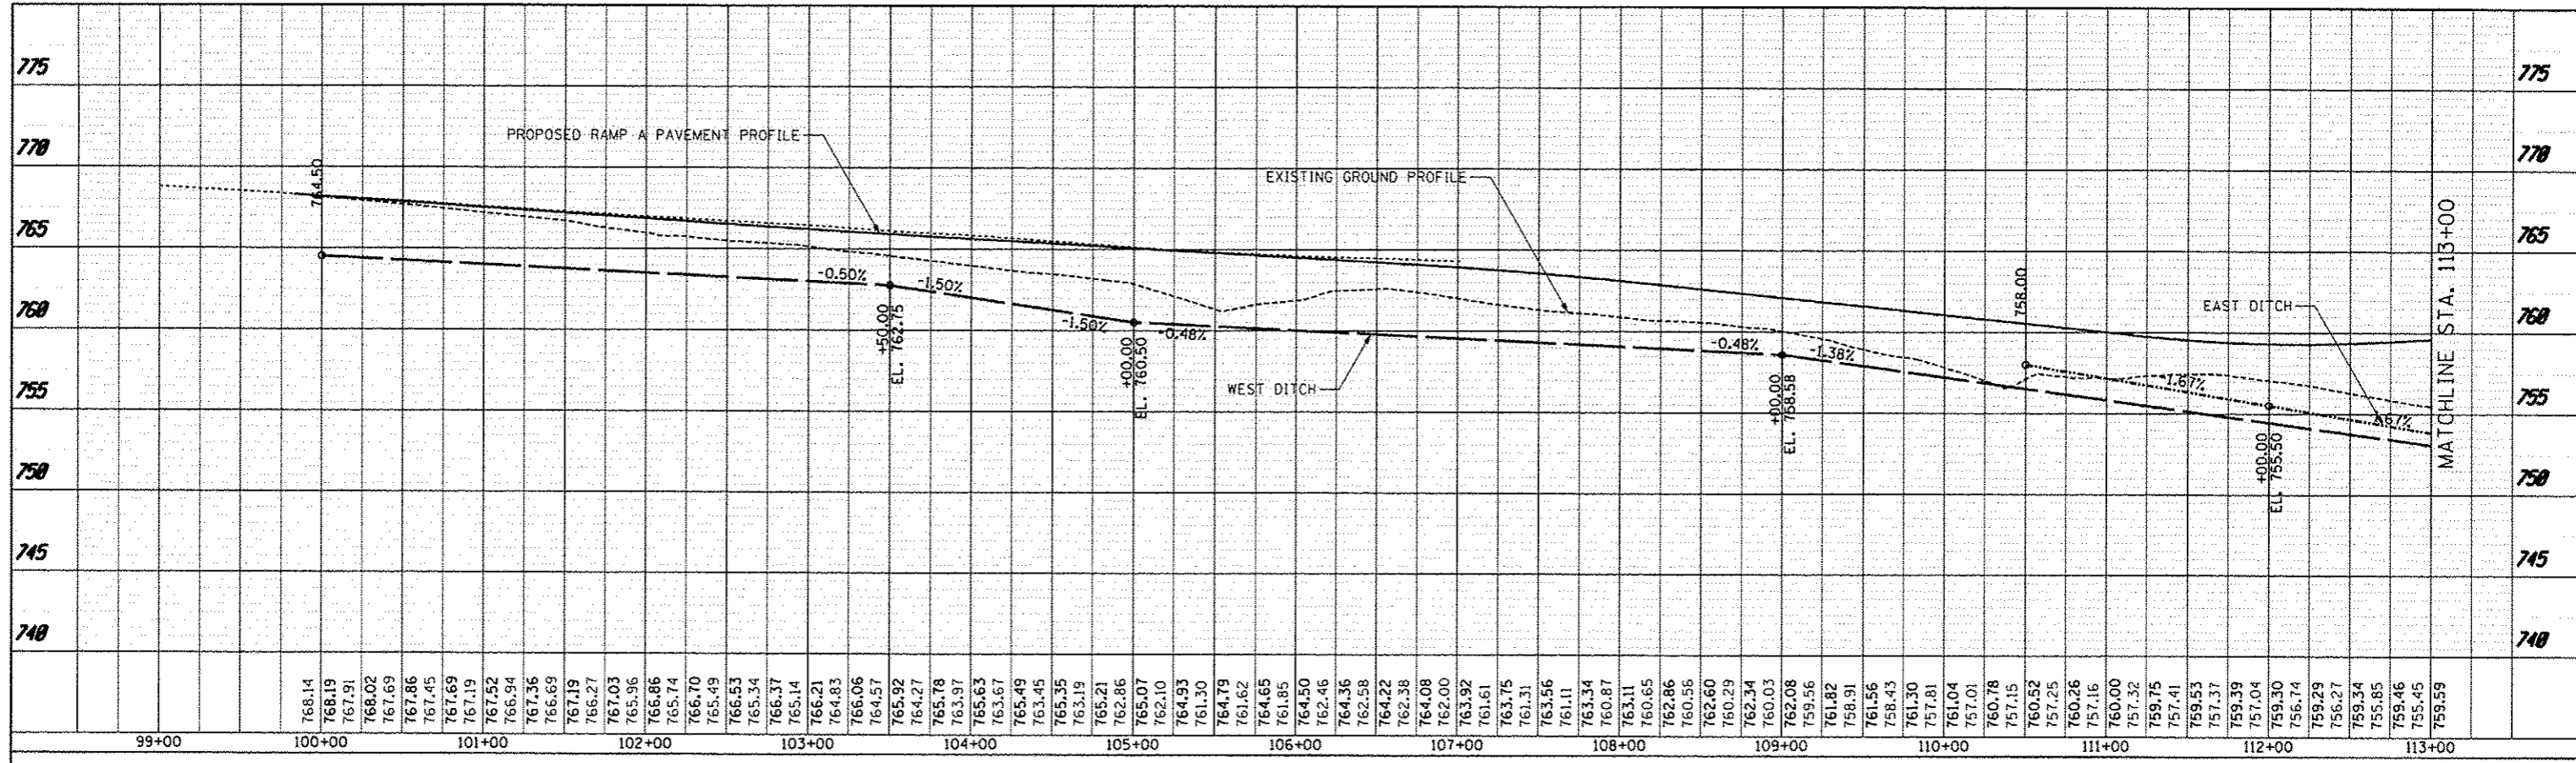

PROFILE	DATE
REVISIONS	
PLotted	
IN DRAWING	
NOTE BOOK	
NO.	

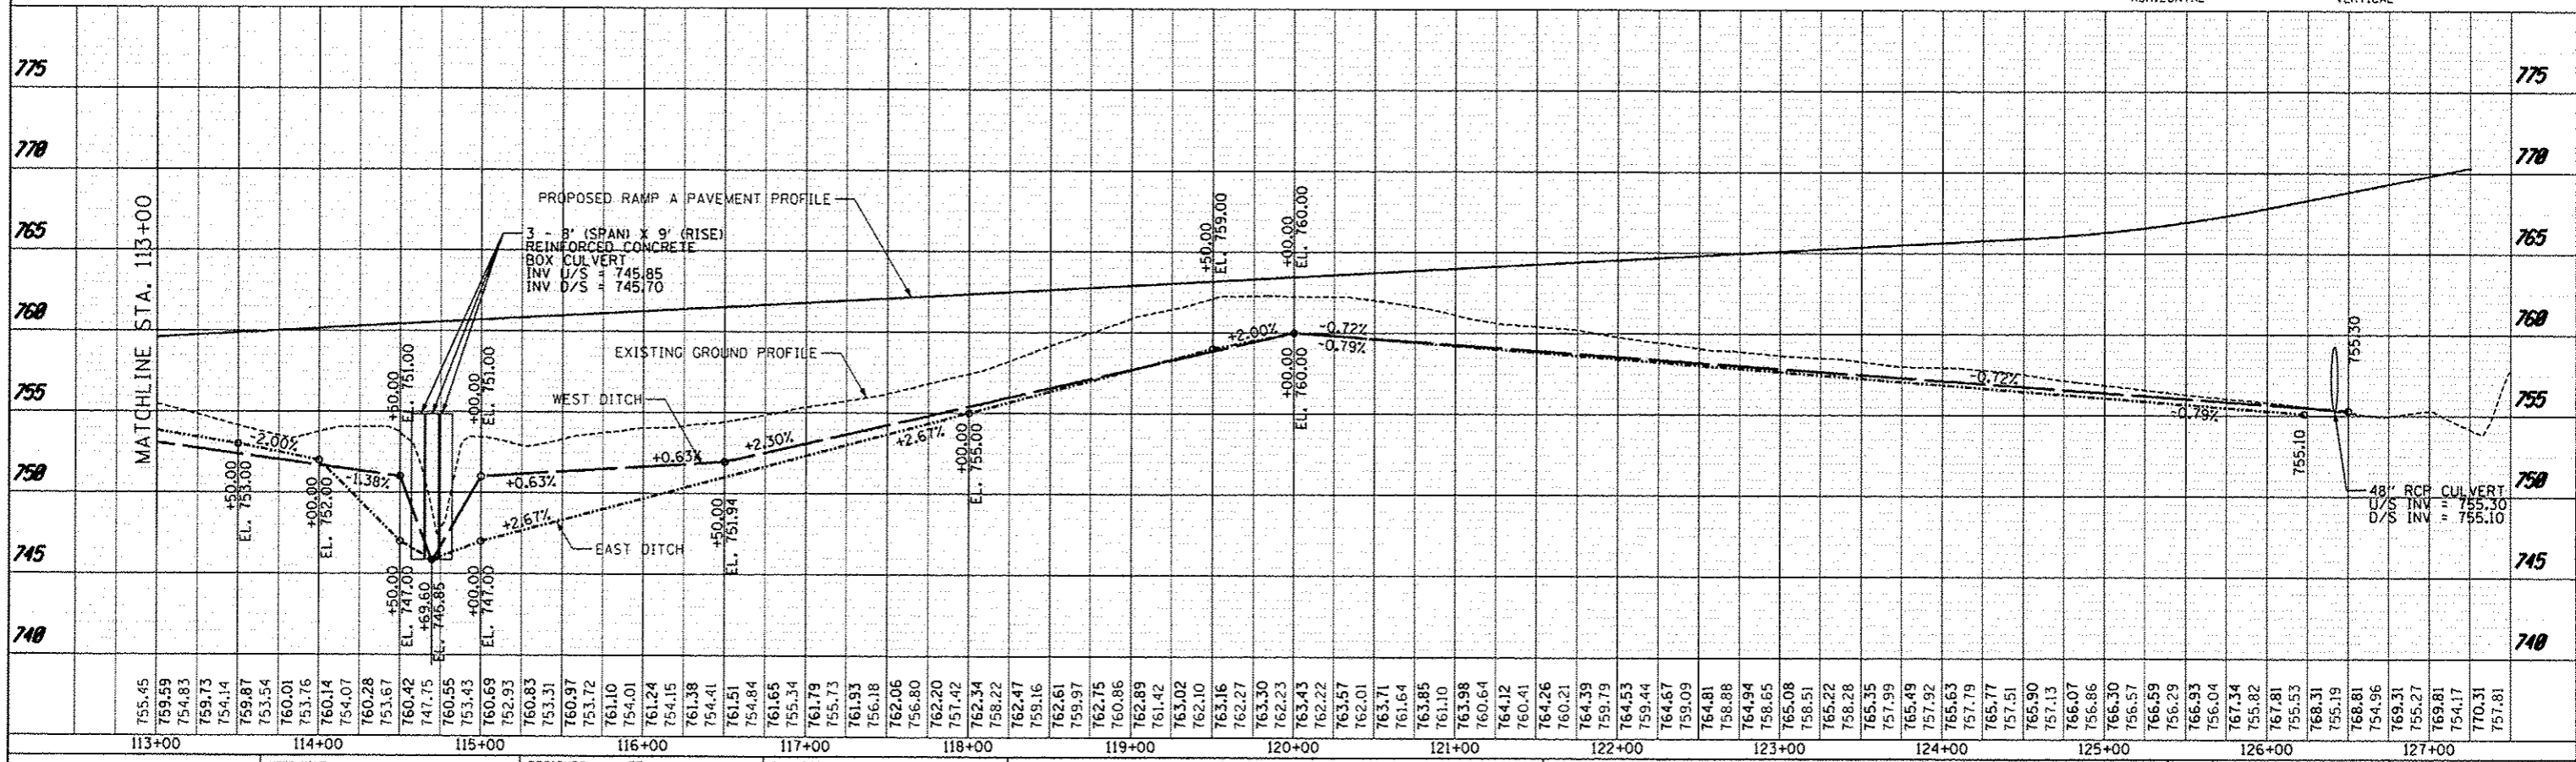

TYLIN INTERNATIONAL USER NAME: PP DRAWN: PP CHECKED: JPM DATE: 05/10/2013	DESIGNED: PP	REVISED: 10/18/2013	STATE OF ILLINOIS DEPARTMENT OF TRANSPORTATION STUENKEL ROAD AT I-57 RIDGELAND AVENUE TO CENTRAL AVENUE PROPOSED DRAINAGE PROFILE - RAMP A	F.A.I. RTE. 57	SECTION 99-118-R1	COUNTY WILL	TOTAL SHEETS 679	SHEET NO. 206
	PLotted	REVISED		CONTRACT NO. 60L69	ILLINOIS FED. AID PROJECT			
	NOTE BOOK	REVISED		SCALE: 1" = 50'	SHEET 22 OF 29 SHEETS STA. 100+00 TO STA. 127+00			
	NO.	REVISED						

P:\60261201-57 @ Stuenkel\Road\NE Interchange\NE3 Stuenkel D\PP22.dgn