


MATCHLINE I-57 STA. 1478+25

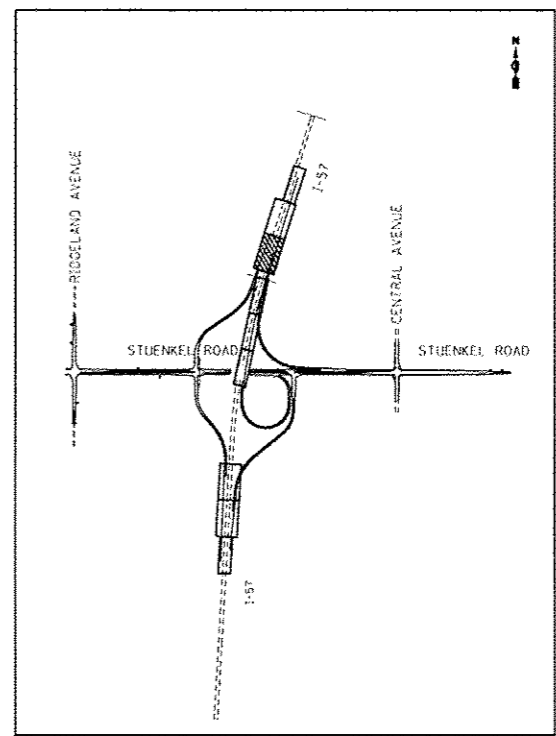

LOCATION MAP



*SEE PAVEMENT JOINTING AND ELEVATION PLAN SHEET 1 OF 9 FOR NOTES AND LEGEND.

TYLIN INTERNATIONAL	USER NAME	DESIGNED - JDU	REVISED - 10/18/2013	STATE OF ILLINOIS DEPARTMENT OF TRANSPORTATION	STUENKEL ROAD AT I-57 RIDGELAND AVENUE TO CENTRAL AVENUE RAMP PAVEMENT JOINTING AND ELEVATION PLANS		F.A.I. RTE.	SECTION	COUNTY	TOTAL SHEETS	SHEET NO.
	PL (1) DRAWN	DRAWN - JDU	REVISED				57	99-1HB-RI	WILL	679	260
	PL (2) CHECKED	CHECKED	REVISED				CONTRACT NO. 60L69				
	PL (3) DATE	DATE - 05/10/2013	REVISED								
SCALE: 1" = 20' SHEET 7 OF 9 SHEETS STA. TO STA. 1478+25				ILLINOIS FED. AID PROJECT							

H:\602612\1-57_0_5\stuenkel\11toad\11_3\instonchang\1103_5\stuenkel_P.L.D._511107.dwg