
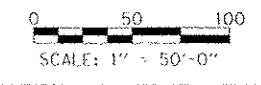
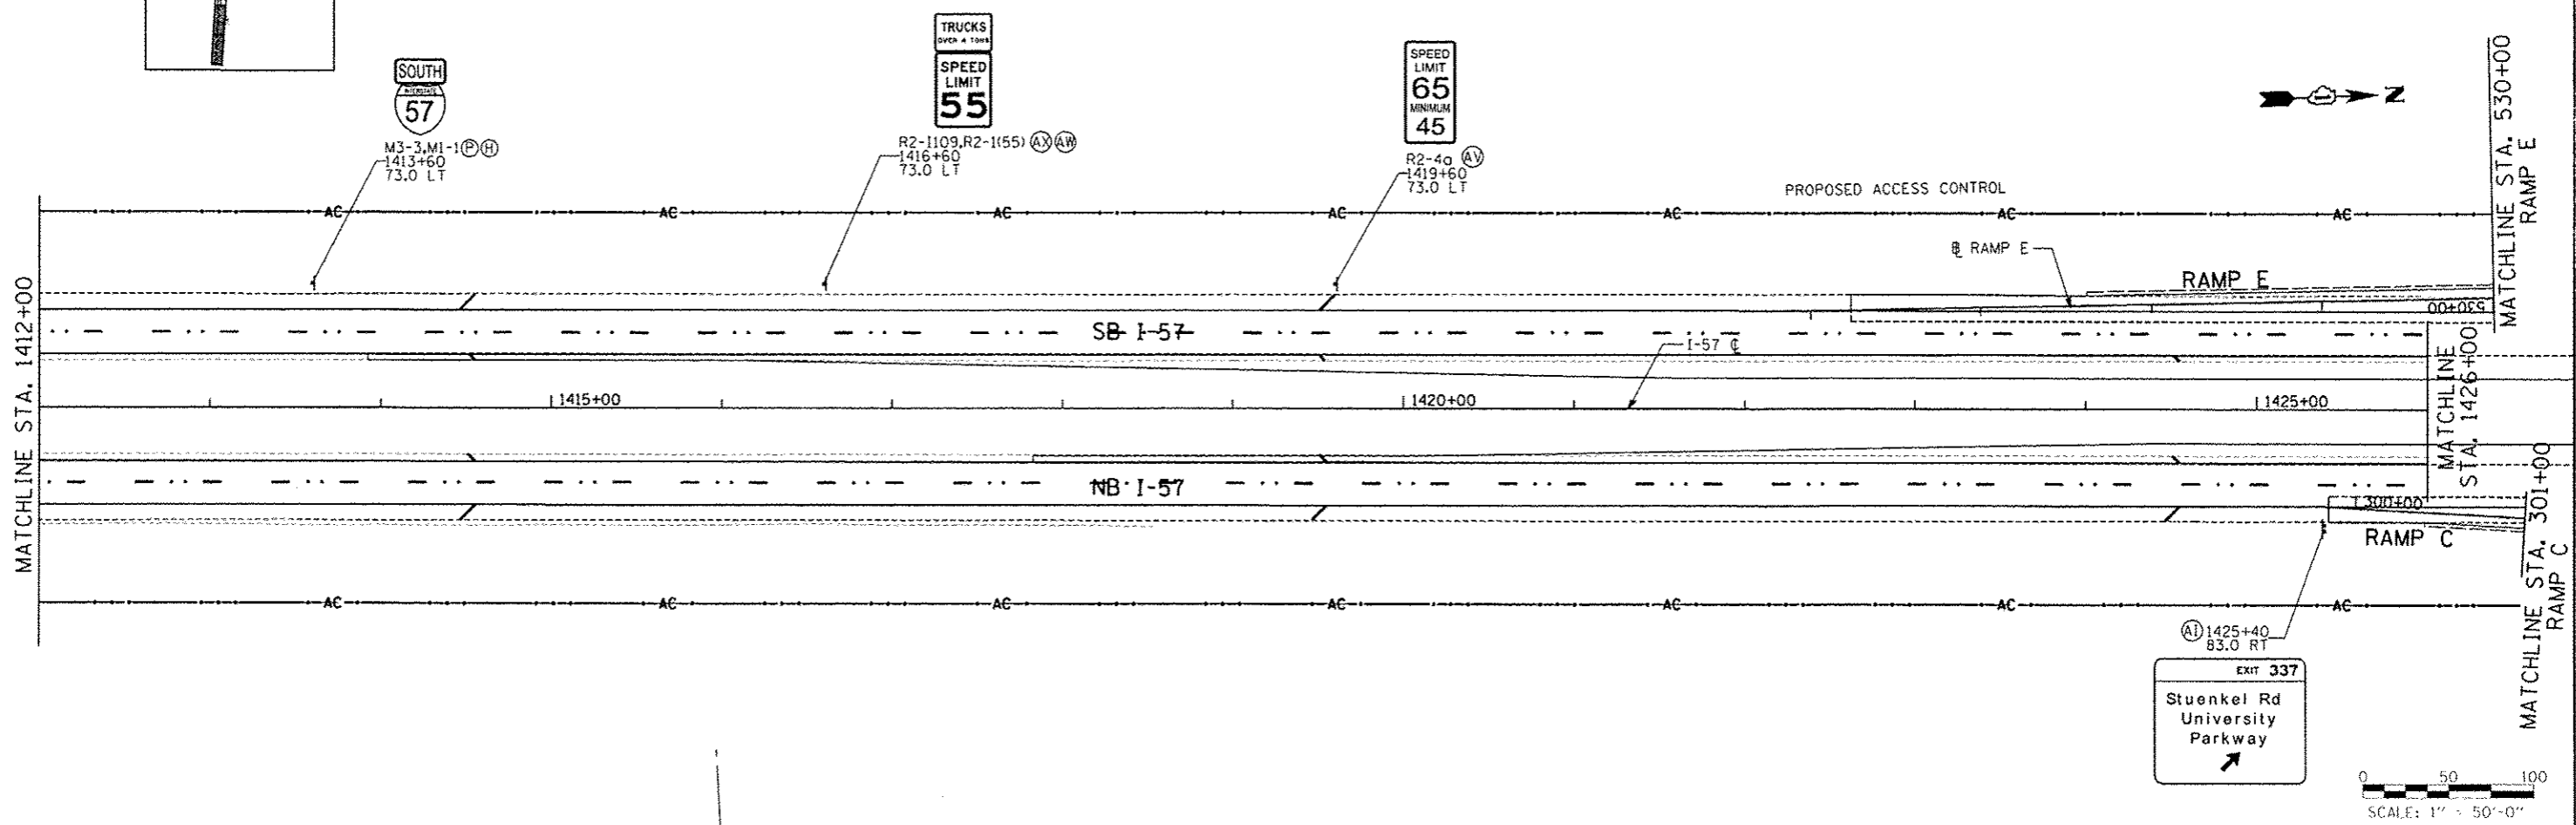


- NOTES:**
1. (X) FOR PROPOSED SIGN LEGEND SEE "SIGNING PLAN DETAILS"
 2. SIGN CALL OUTS REFER TO CENTER OF SIGN ASSEMBLY.

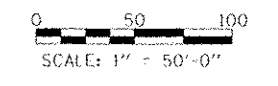

TYLIN INTERNATIONAL	DESIGNED - KJS	REVISED - 10/18/2013	STATE OF ILLINOIS DEPARTMENT OF TRANSPORTATION	STUENKEL ROAD AT I-57 RIDGELAND AVENUE TO CENTRAL AVENUE		F.A. RTE. 57	SECTION 99-1HB-RI	COUNTY WILL	TOTAL SHEETS 679	SHEET NO. 286
	DRAWN - KJS	REVISED -		SIGNING PLAN - I-57		SCALE: 1" = 50'		SHEET 7 OF 16 SHEETS STA. 1402+00 TO STA. 1426+00		CONTRACT NO. 60L69
	CHECKED - JPM	REVISED -								ILLINOIS FED. AID PROJECT
	DATE - 05/10/2013	REVISED -								