


- NOTES:
1. SEE STRUCTURE PLANS FOR MORE DETAILS FOR EMBEDDED CONDUIT AND JUNCTION BOX IN PARAPET.
 2. EXPANSION JOINT SHALL BE USED TO CONNECT TO THE EXISTING CONDUIT EMBEDDED IN STRUCTURE.
 3. EXISTING EMBEDDED CONDUIT.

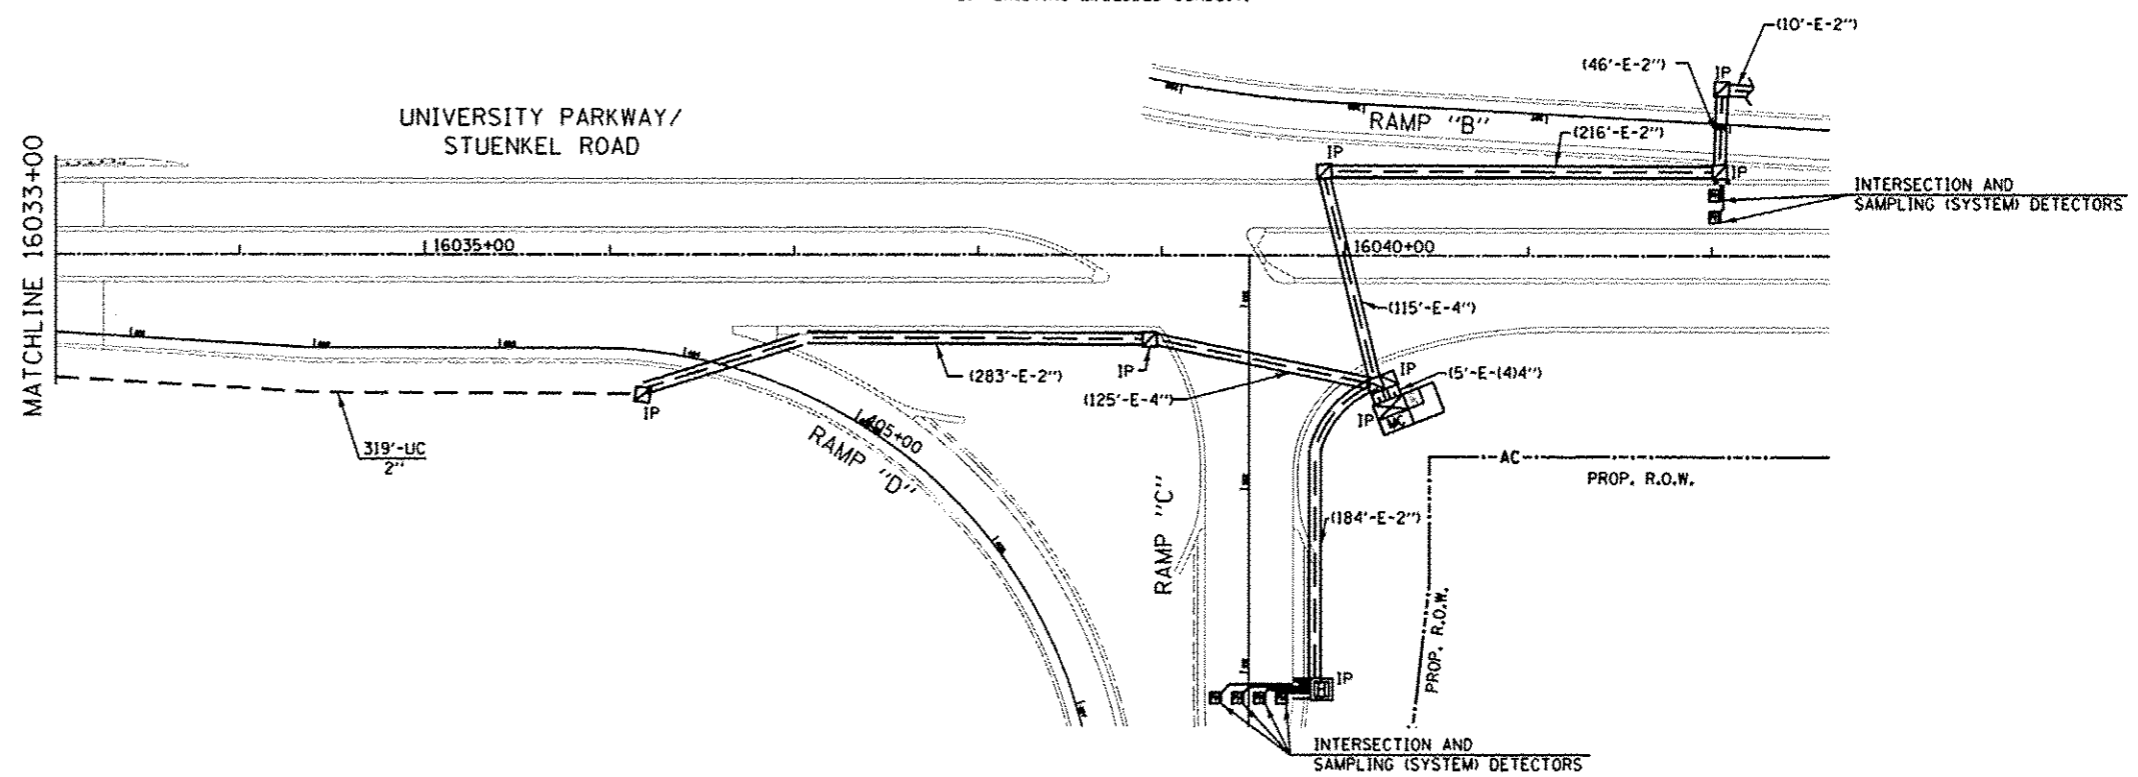

J:\327\DCM\CADD_Sheets\1606L69-sht-18-16.dgn
 26-DEC-2013 14:57



USER NAME	kprajapati	DESIGNED	MG	REVISED	ADDENDUM 1 1/03/14
PLLOT SCALE	100.00000001.000000	DRAWN	MG	REVISED	
PLLOT DATE	26-DEC-2013 14:57	CHECKED	KGP/VO	REVISED	
		DATE	05/09/2013	REVISED	

STATE OF ILLINOIS
DEPARTMENT OF TRANSPORTATION

SYSTEM INTERCONNECT PLAN
STUENKEL ROAD (I-57 WEST RAMP TO I-57 EAST RAMP)
SCALE: AS NOTED SHEET NO. 16 OF 18 SHEETS STA. TO STA.

F.A.I. RTE.	SECTION	COUNTY	TOTAL SHEETS	SHEET NO.
57	99-14B-R	WILL	679	321
ILLINOIS FED. AID PROJECT			CONTRACT NO. 60L69	

ENTIRE SHEET REVISED