


| | |
|-----------|--|
| DATE | |
| BY | |
| REVISIONS | |
| SURVEY | |
| PLANS | |
| TEMP. | |
| NOTE BOOK | |
| AREAS | |
| CHECKED | |

| | |
|-----------|--|
| DATE | |
| BY | |
| REVISIONS | |
| SURVEY | |
| PLANS | |
| TEMP. | |
| NOTE BOOK | |
| AREAS | |
| CHECKED | |

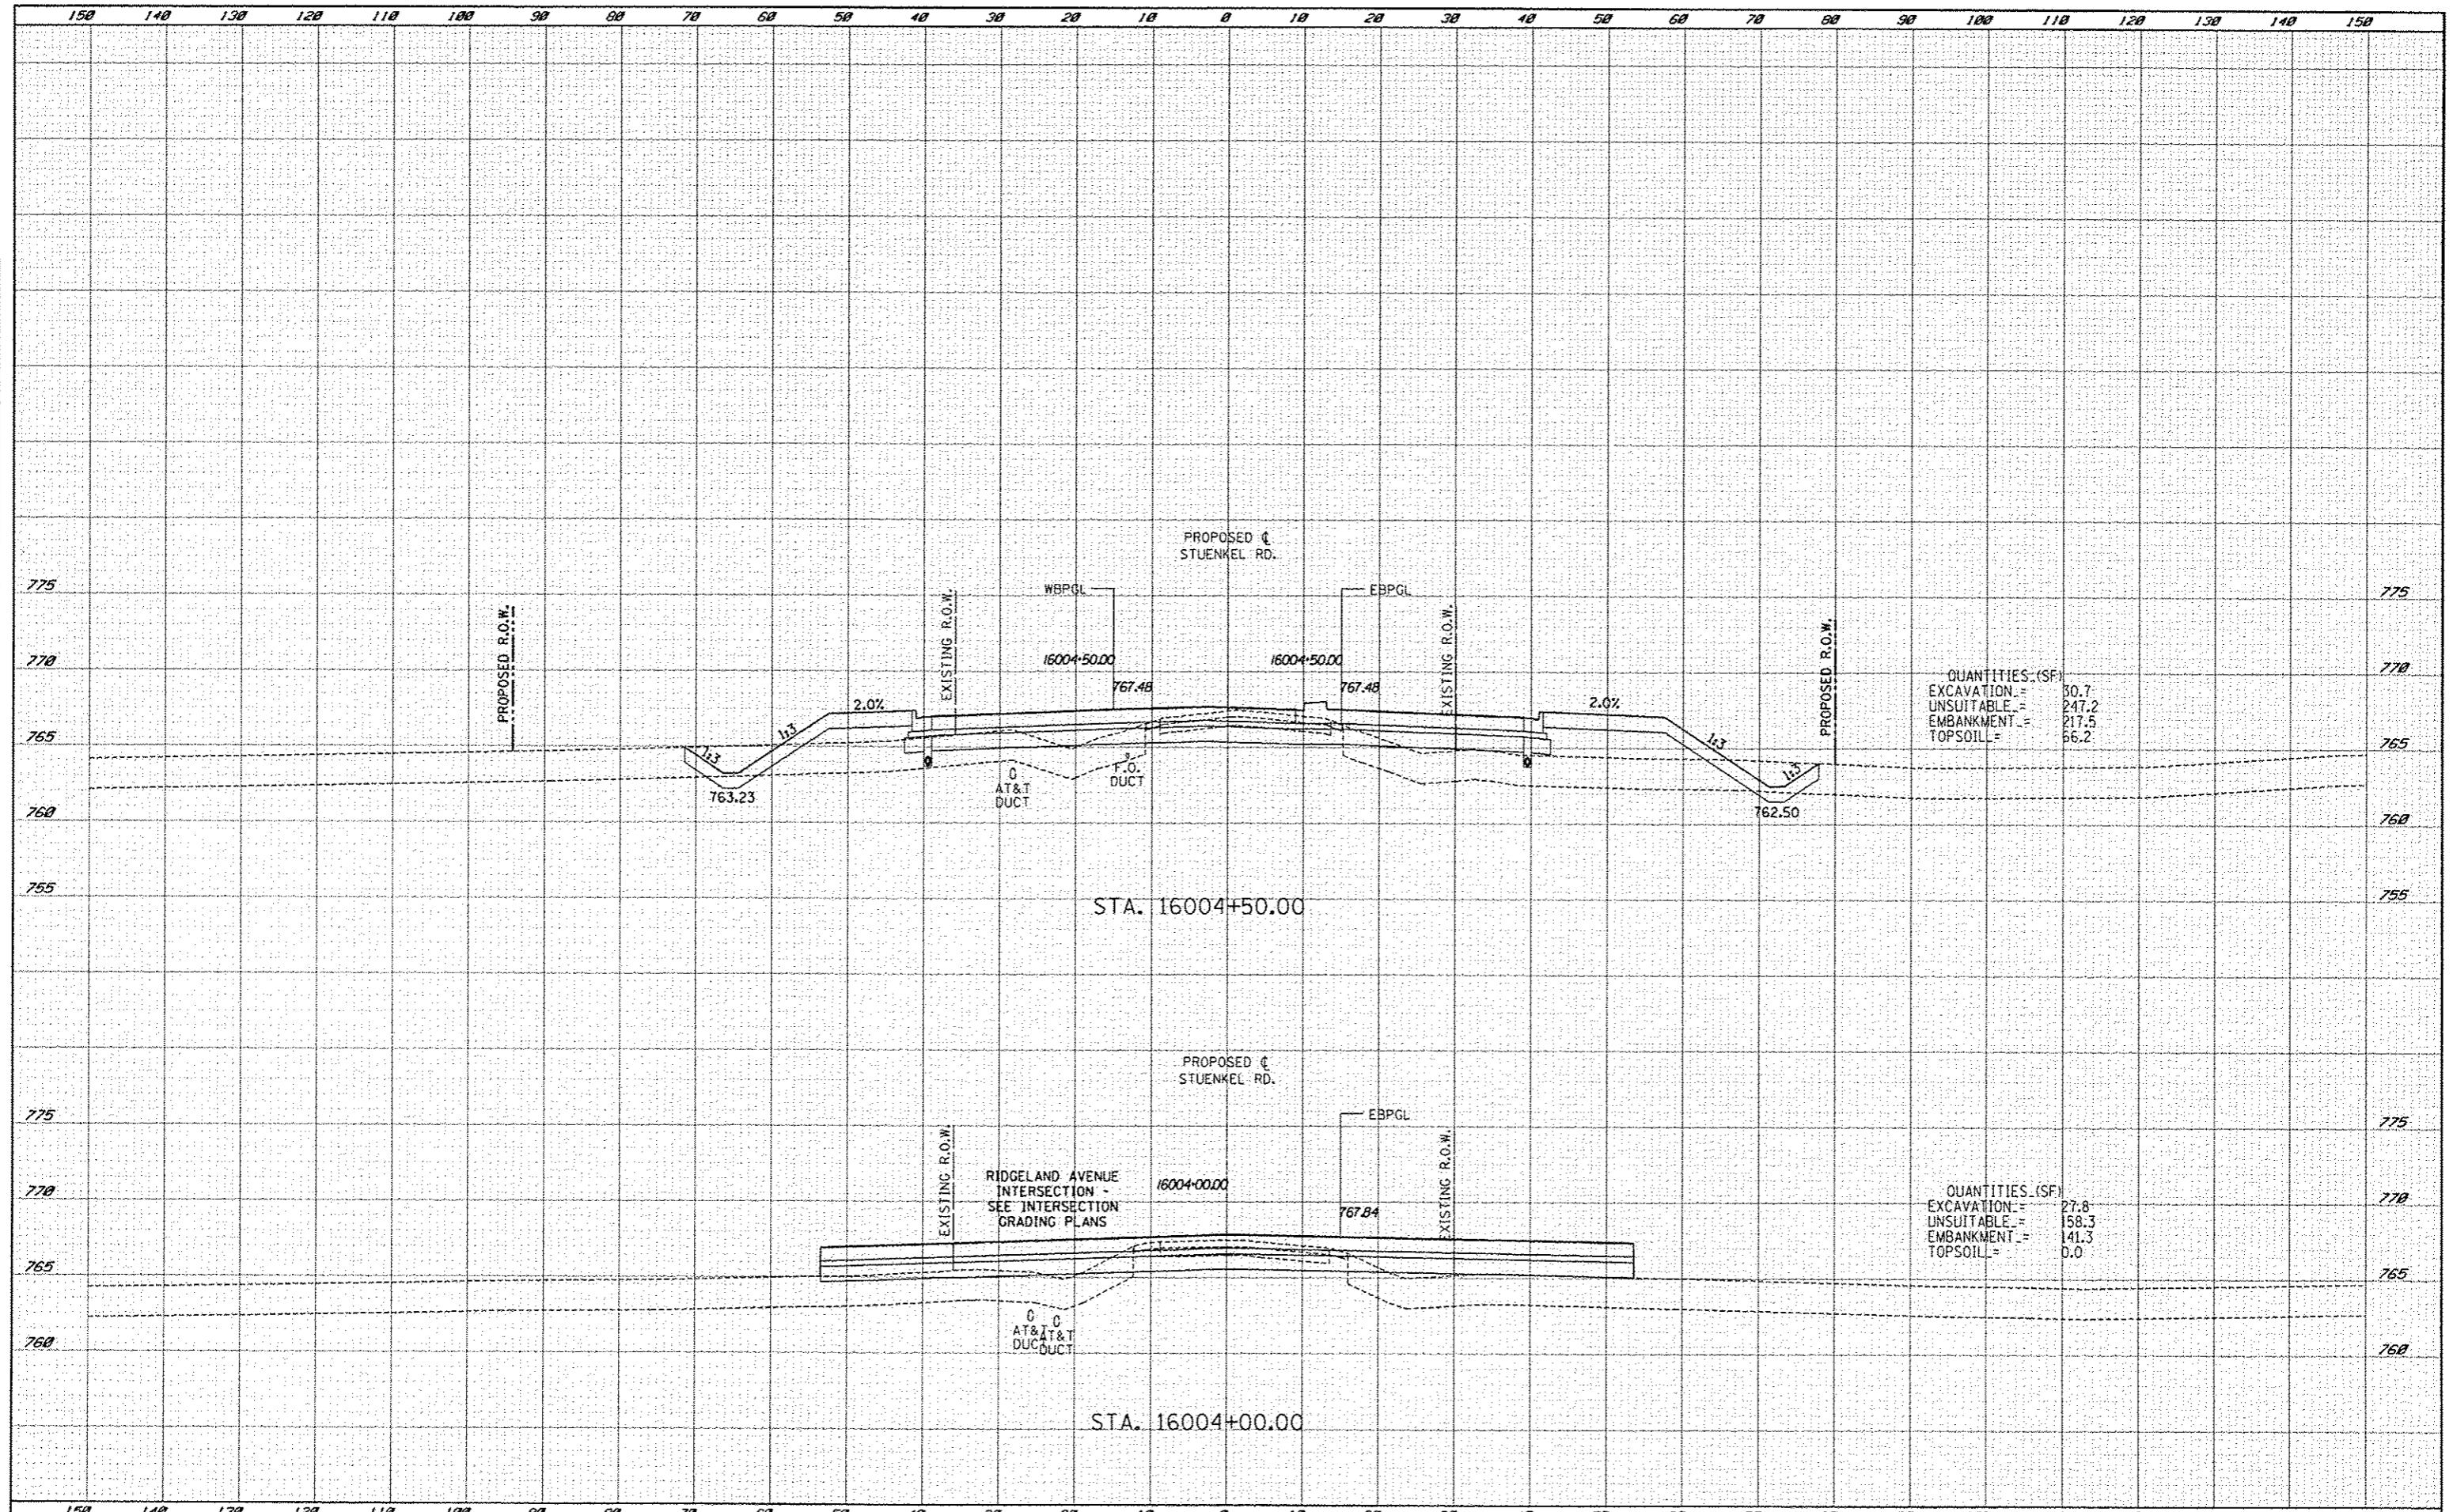

QUANTITIES (SF)

| | | |
|------------|---|-------|
| EXCAVATION | = | 30.7 |
| UNSUITABLE | = | 247.2 |
| EMBANKMENT | = | 217.5 |
| TOPSOIL | = | 66.2 |

QUANTITIES (SF)

| | | |
|------------|---|-------|
| EXCAVATION | = | 27.8 |
| UNSUITABLE | = | 158.3 |
| EMBANKMENT | = | 141.3 |
| TOPSOIL | = | 0.0 |

TYLIN INTERNATIONAL

| | | | |
|----------|-----------|---------|----------|
| DESIGNED | JDF | REVISED | 10/18/13 |
| DRAWN | JDF | REVISED | |
| CHECKED | JPM | REVISED | |
| DATE | 5/10/2013 | REVISED | |

**STATE OF ILLINOIS
DEPARTMENT OF TRANSPORTATION**

**I-57 AT STUENKEL ROAD (NEW INTERCHANGE)
PROPOSED STUENKEL ROAD CROSS SECTIONS**

| | | | | |
|---------------------|-----------|--------|---------------------------|-----------|
| F.A.I. RTE. | SECTION | COUNTY | TOTAL SHEETS | SHEET NO. |
| 57 | 99-1H8-R1 | WILL | 679 | 418 |
| FED. ROAD DIST. NO. | | | ILLINOIS FED. AID PROJECT | |

SCALE: 1" = 20' H
SHEET NO. OF SHEETS STA. 16004+00.00 TO STA. 16004+50.00

P:\60626121 57 @ Stuenkel\Road\NC - Interchange\NC3 Stuenkel 50X5 511.dgn