


DATE	
BY	
DESIGNED	
DRAWN	
CHECKED	
DATE	

DATE	
BY	
DESIGNED	
DRAWN	
CHECKED	
DATE	

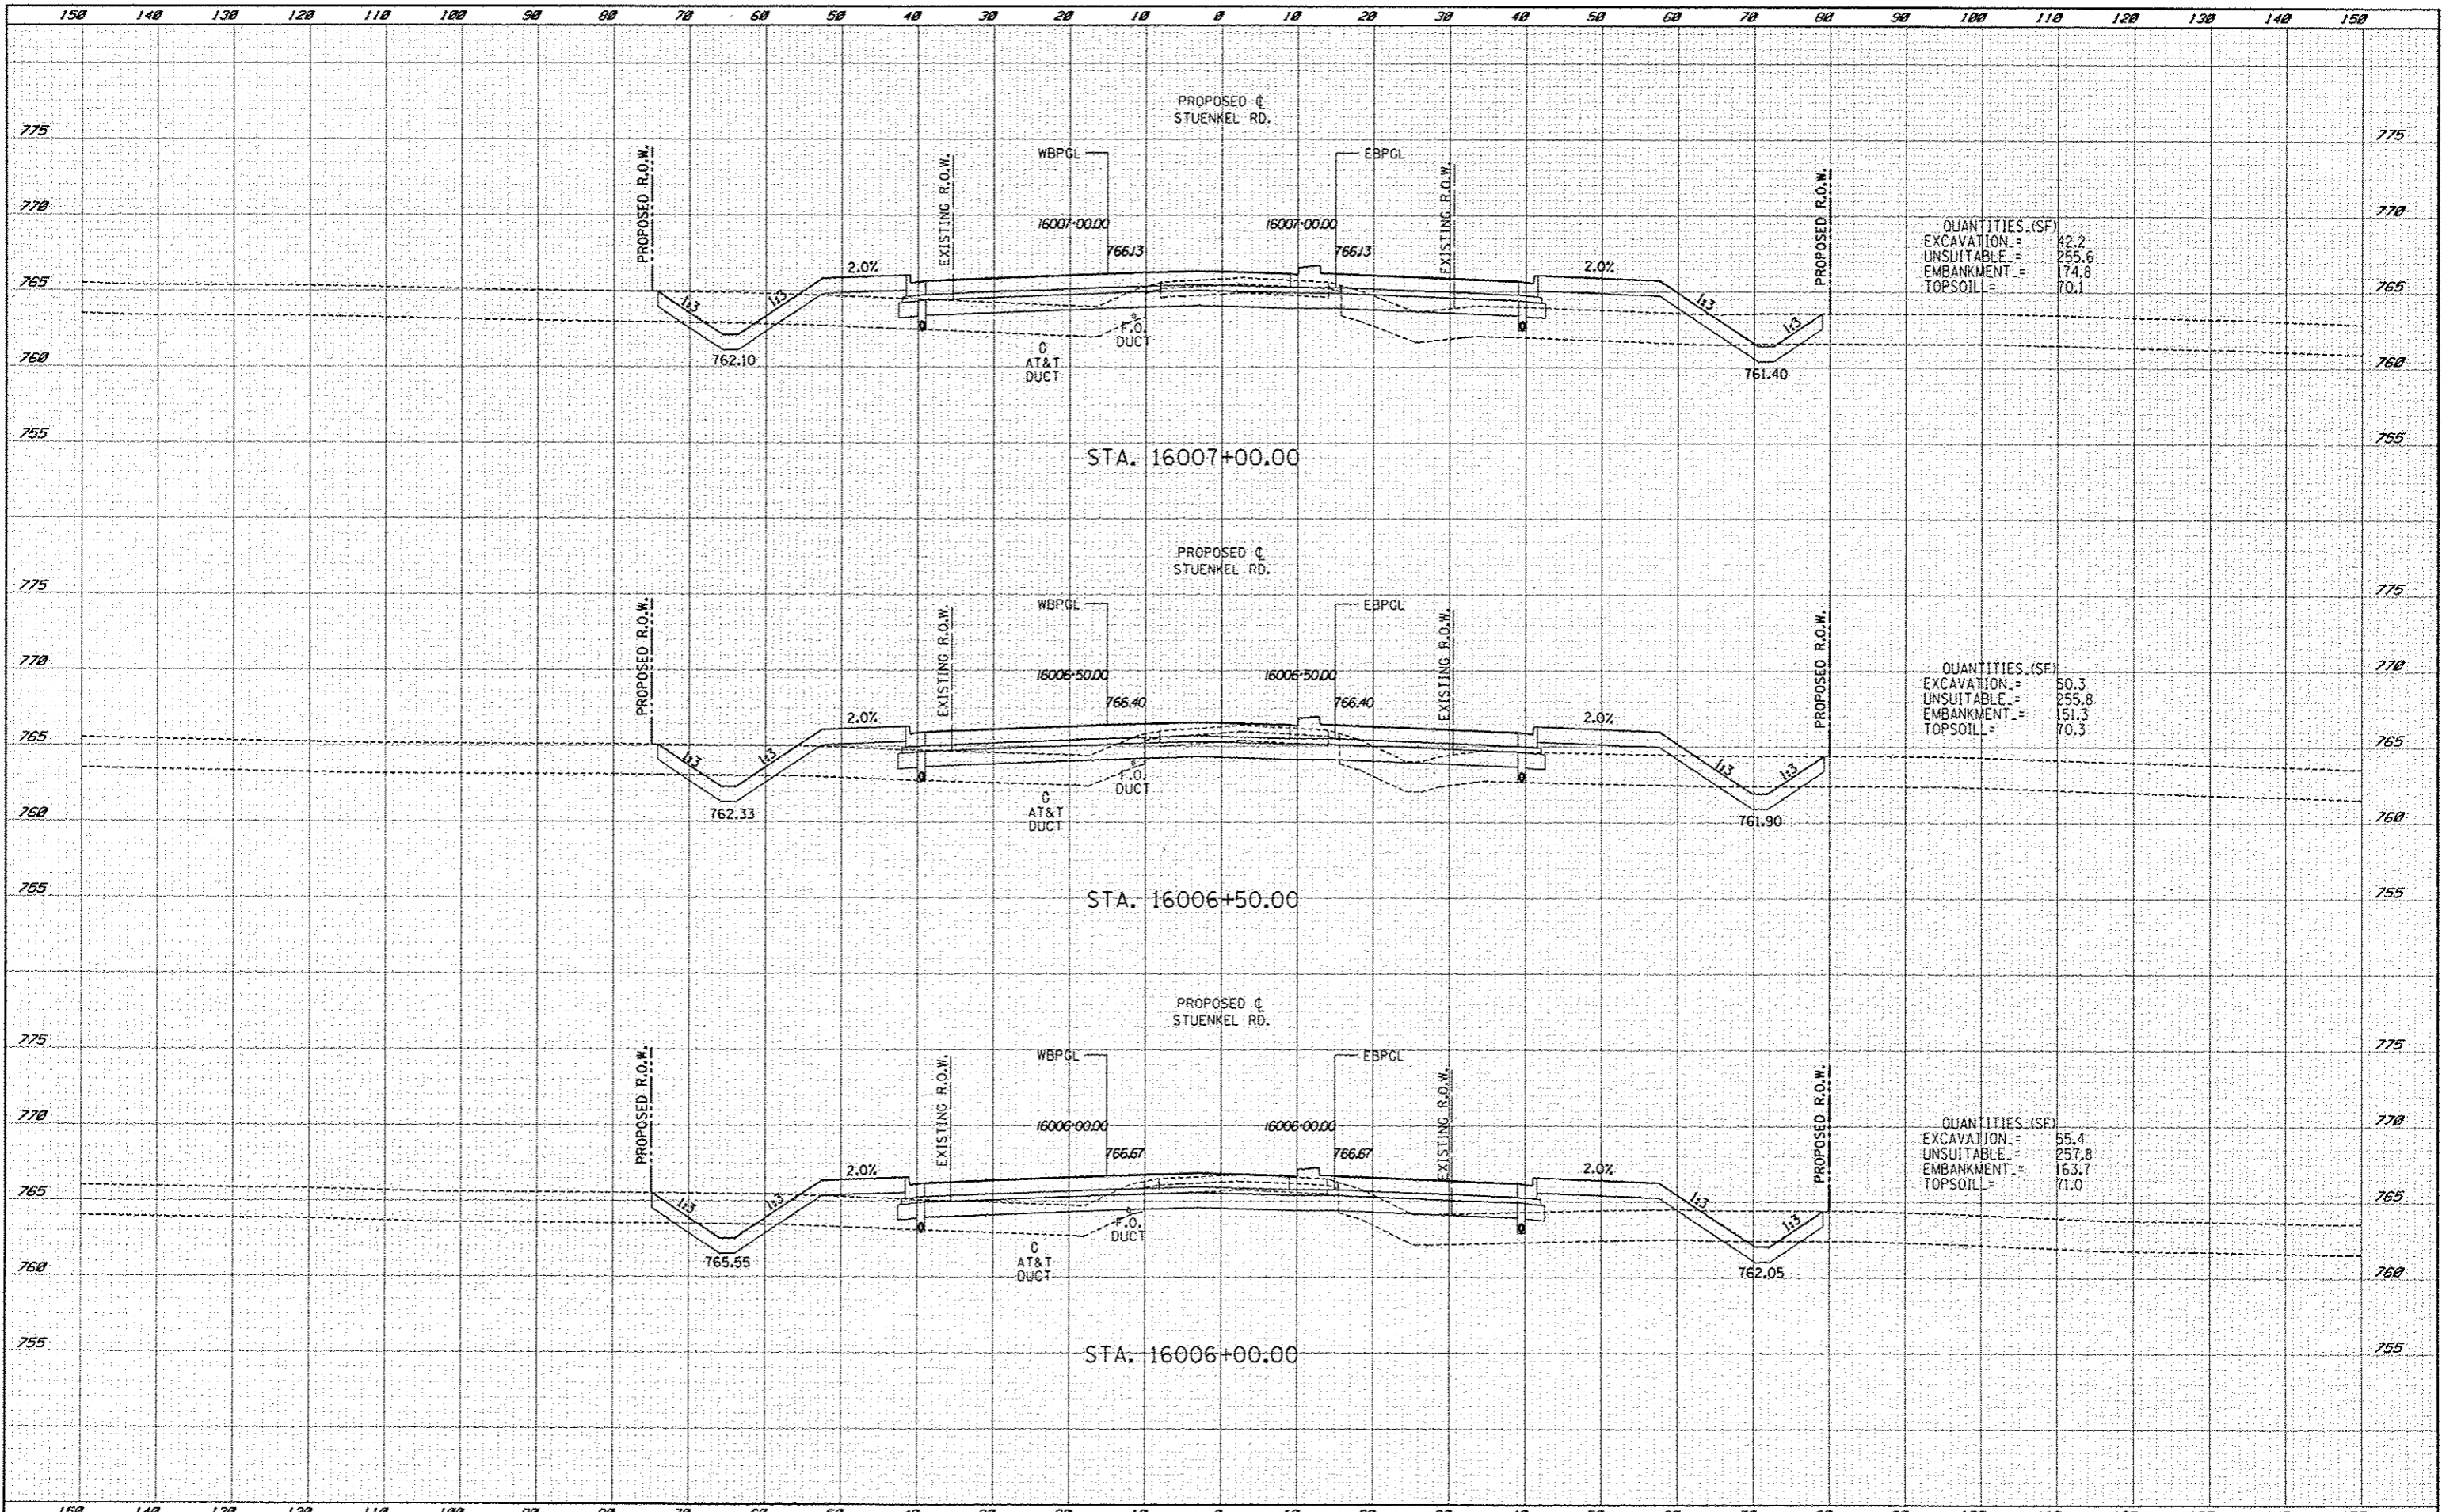

QUANTITIES (SF)

EXCAVATION	=	42.2
UNSUITABLE	=	255.6
EMBANKMENT	=	174.8
TOPSOIL	=	70.1

QUANTITIES (SF)

EXCAVATION	=	50.3
UNSUITABLE	=	255.8
EMBANKMENT	=	151.3
TOPSOIL	=	70.3

QUANTITIES (SF)

EXCAVATION	=	55.4
UNSUITABLE	=	257.8
EMBANKMENT	=	163.7
TOPSOIL	=	71.0

TYLINTERNATIONAL

USER NAME	DESIGNED	JDF	REVISED	10/18/13
	DRAWN	JDF	REVISED	
	CHECKED	JPM	REVISED	
	DATE	5/10/2013	REVISED	

**STATE OF ILLINOIS
DEPARTMENT OF TRANSPORTATION**

**I-57 AT STUENKEL ROAD (NEW INTERCHANGE)
PROPOSED STUENKEL ROAD CROSS SECTIONS**

SCALE: 1" = 30' H
SHEET NO. OF SHEETS STA. 16006+00.00 TO STA. 16007+00.00

F.A.I. RTE.	SECTION	COUNTY	TOTAL SHEETS	SHEET NO.
57	99-11B-R1	WILL	679	420
FED. ROAD DIST. NO.			ILLINOIS FED. AID PROJECT	
			CONTRACT NO. 60L69	

P:\620120-57 @ Stuenkel\Road\30\Interchange\F3\Stuenkel_50X5_541.dgn