


DATE	
BY	
DESIGNED	
DRAWN	
CHECKED	
DATE	

DATE	
BY	
DESIGNED	
DRAWN	
CHECKED	
DATE	

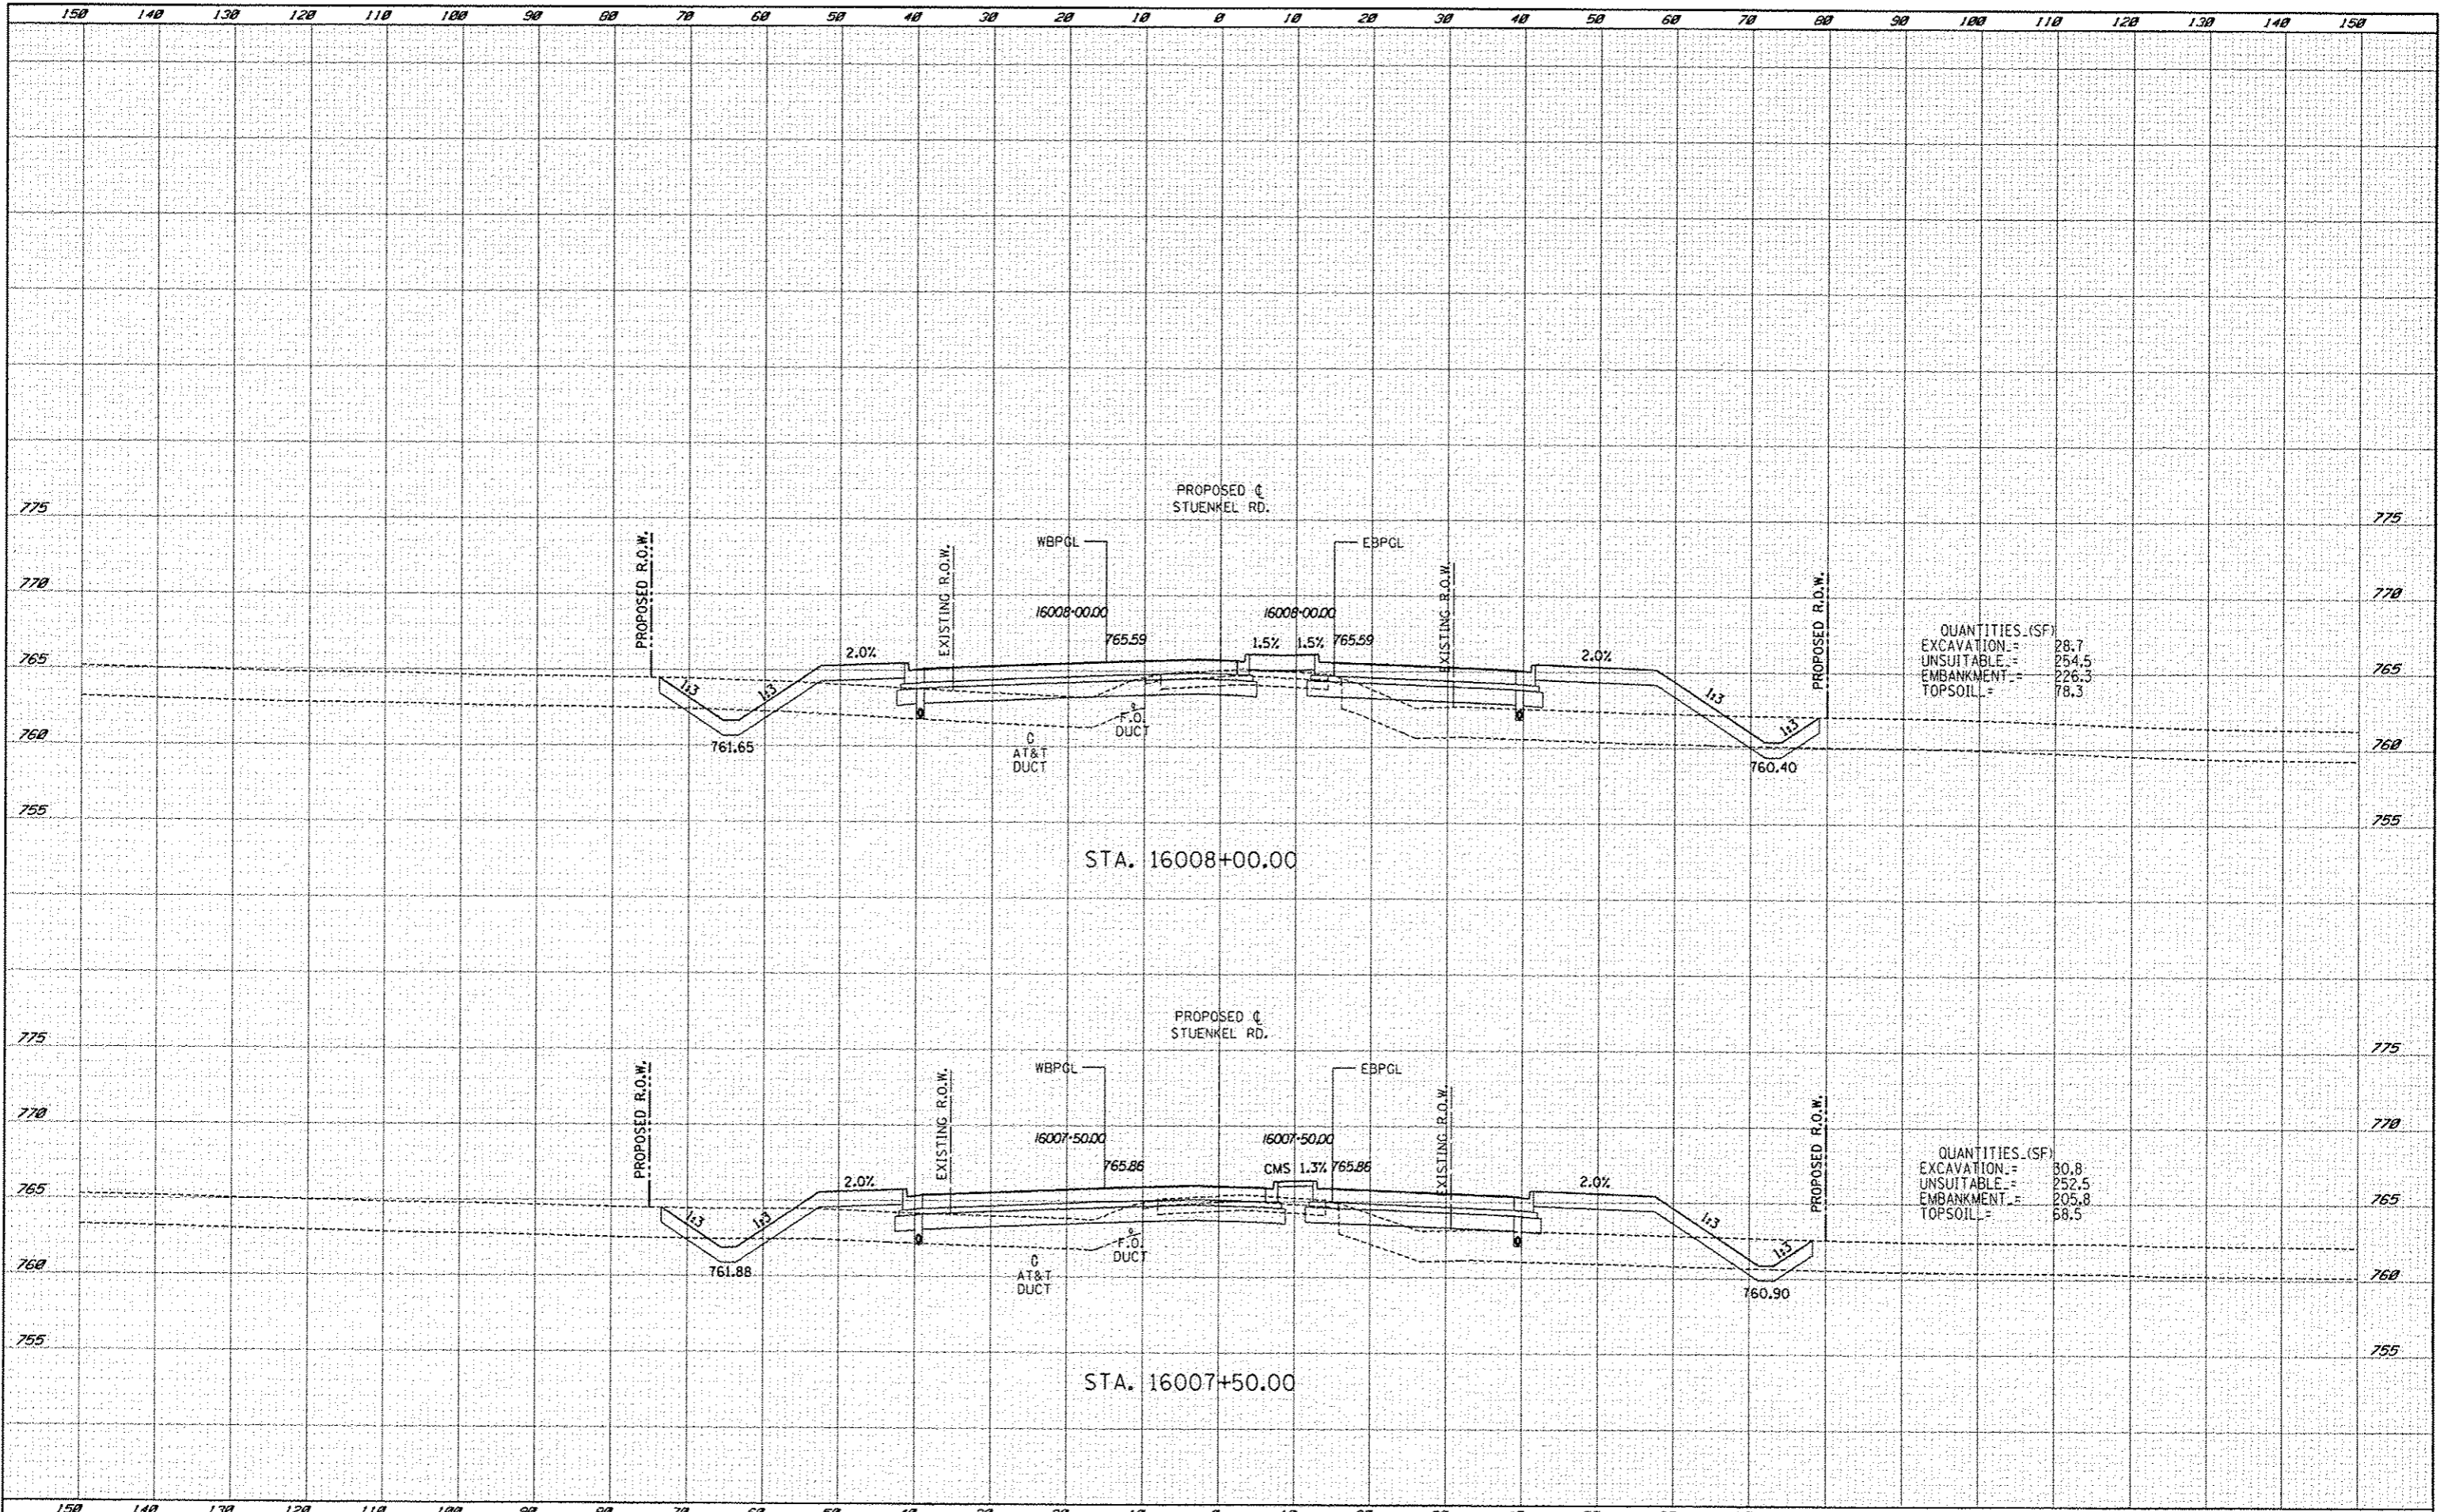

QUANTITIES (SF)

EXCAVATION	=	28.7
UNSUITABLE	=	254.5
EMBANKMENT	=	226.3
TOPSOIL	=	78.3

QUANTITIES (SF)

EXCAVATION	=	80.8
UNSUITABLE	=	252.5
EMBANKMENT	=	205.8
TOPSOIL	=	68.5