


|               |  |
|---------------|--|
| DATE          |  |
| BY            |  |
| FINAL SURVEY  |  |
| PLACED        |  |
| NOTE BOOK     |  |
| AREAS         |  |
| AREAS CHECKED |  |

|                 |  |
|-----------------|--|
| DATE            |  |
| BY              |  |
| ORIGINAL SURVEY |  |
| PLACED          |  |
| NOTE BOOK       |  |
| AREAS           |  |
| AREAS CHECKED   |  |

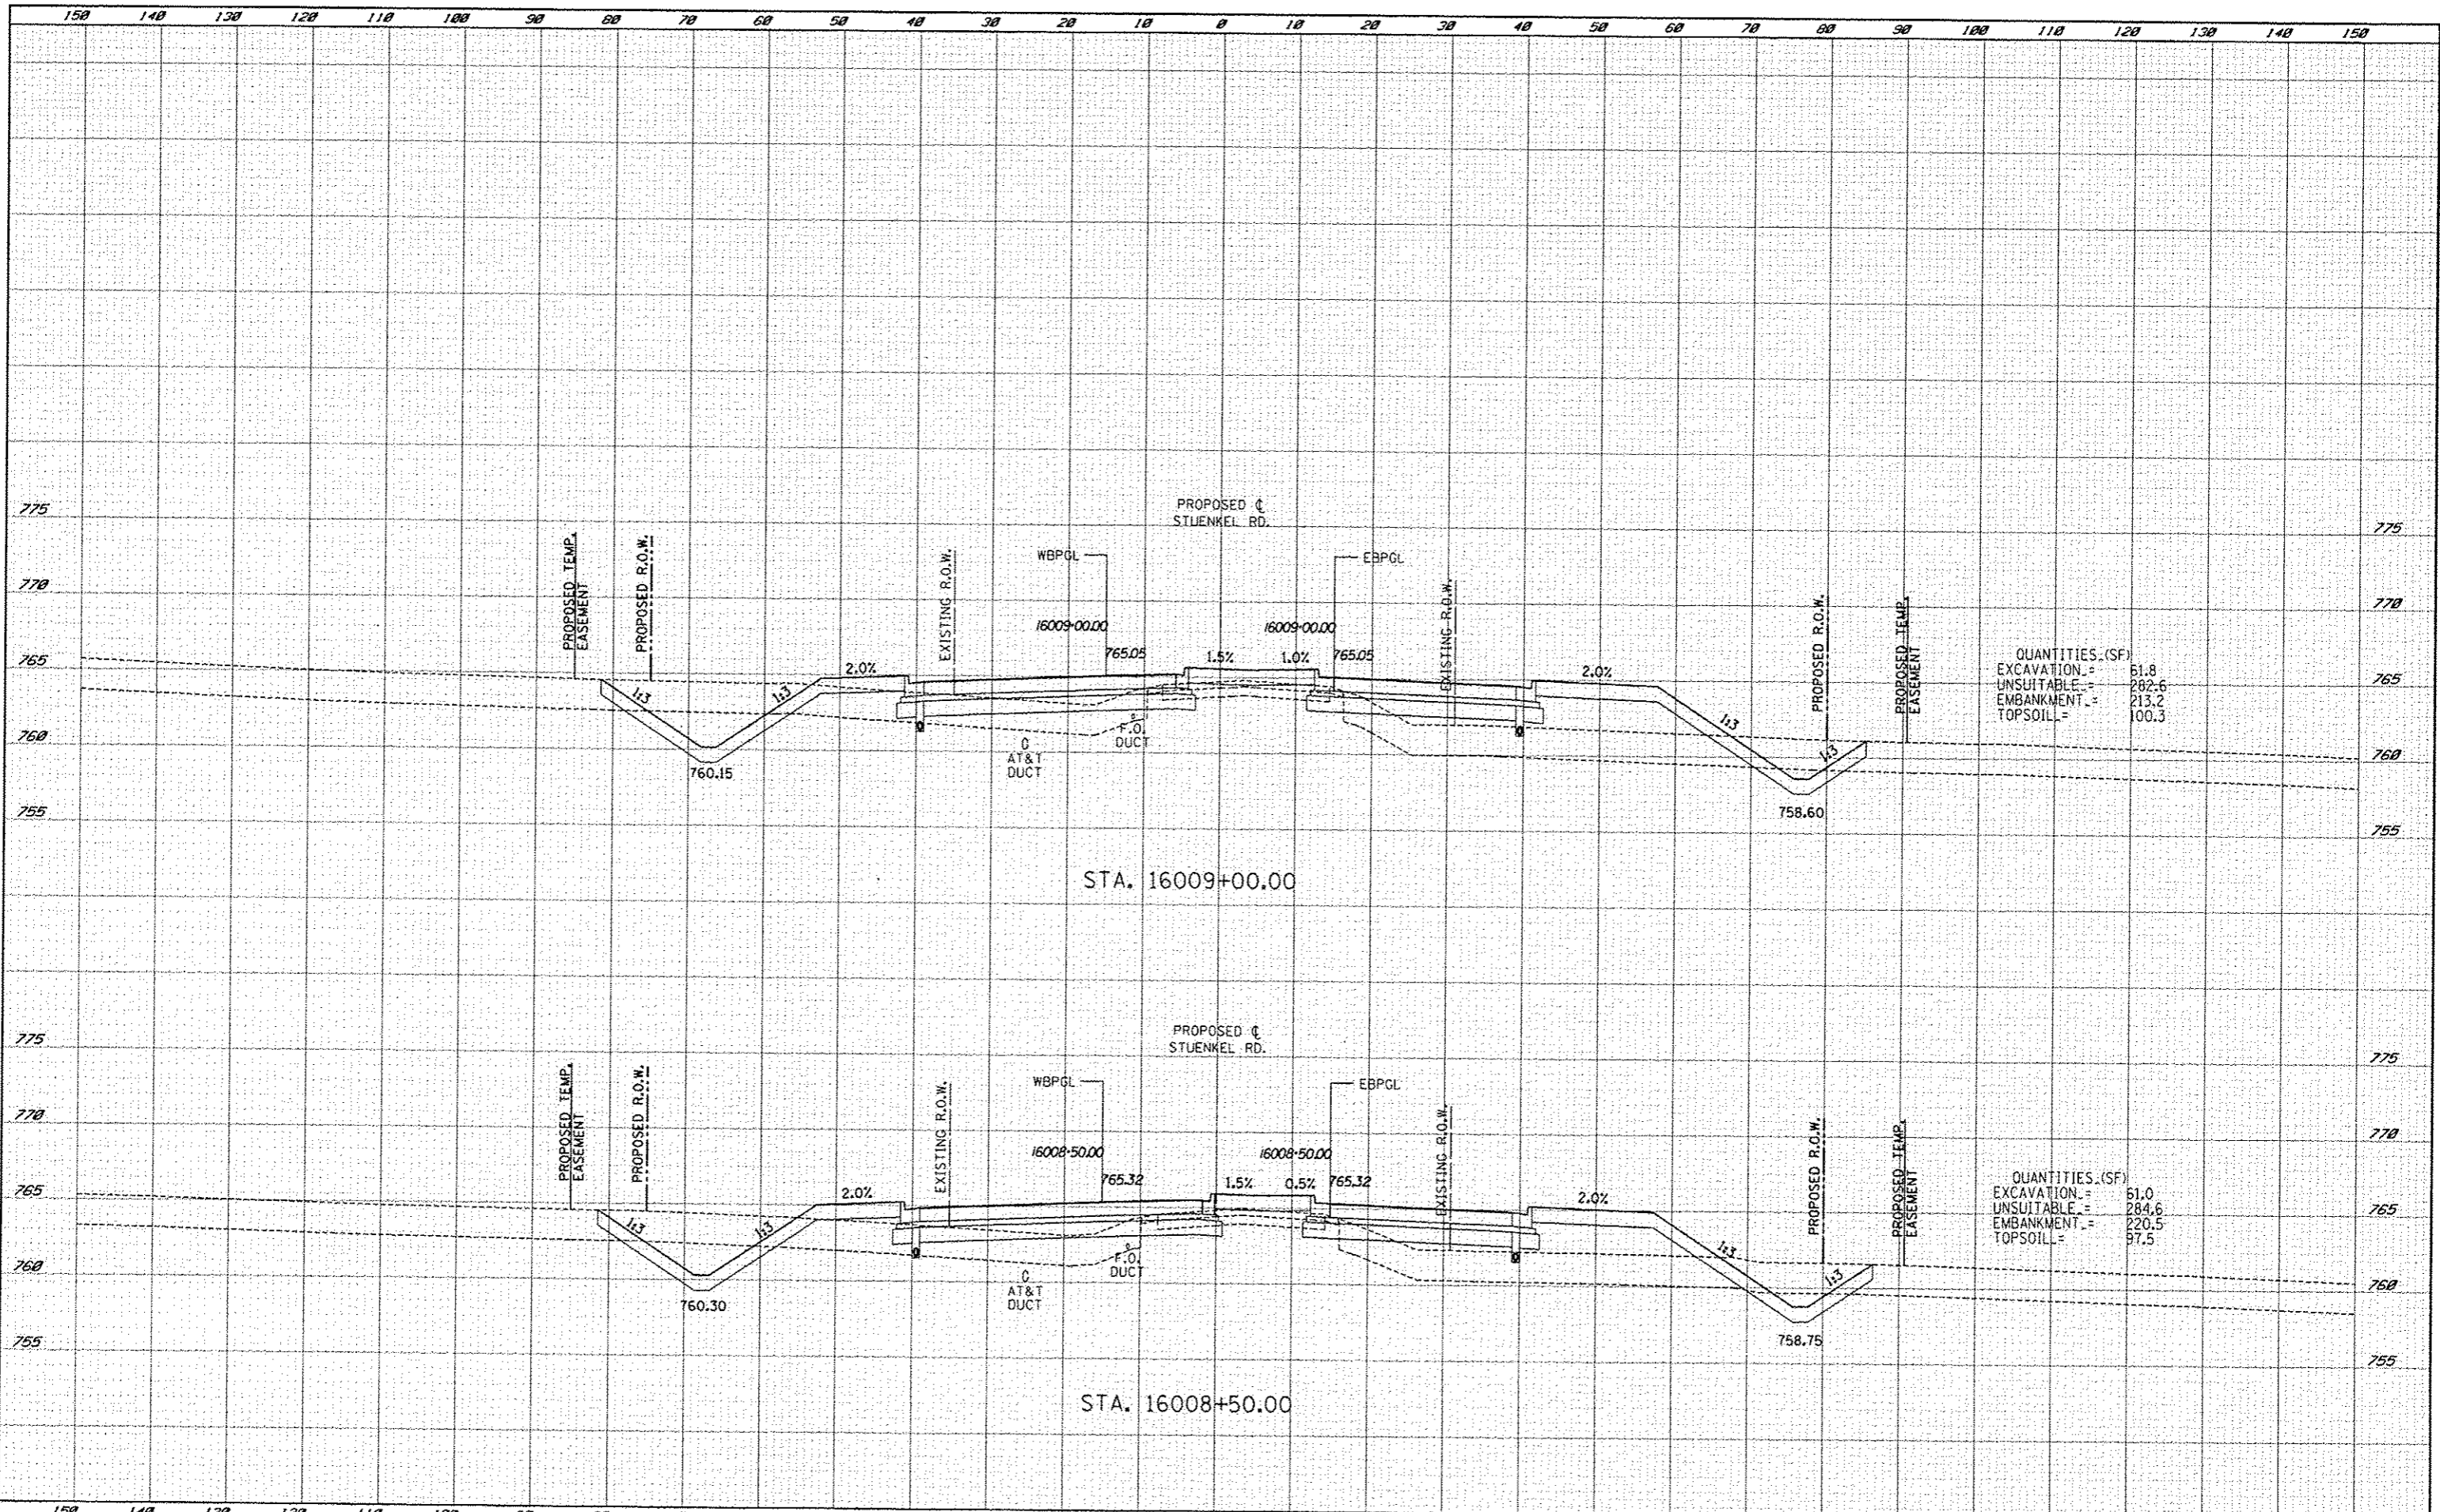

QUANTITIES (SF)

|            |   |       |
|------------|---|-------|
| EXCAVATION | = | 61.8  |
| UNSUITABLE | = | 282.6 |
| EMBANKMENT | = | 213.2 |
| TOPSOIL    | = | 100.3 |

QUANTITIES (SF)

|            |   |       |
|------------|---|-------|
| EXCAVATION | = | 61.0  |
| UNSUITABLE | = | 284.6 |
| EMBANKMENT | = | 220.5 |
| TOPSOIL    | = | 97.5  |

|                     |             |          |           |         |          |   |  |           |                     |                                      |                     |                           |           |
|---------------------|-------------|----------|-----------|---------|----------|---|--|-----------|---------------------|--------------------------------------|---------------------|---------------------------|-----------|
| TYLIN INTERNATIONAL | USER NAME   | DESIGNED | JDF       | REVISED | 10/18/13 | STATE OF ILLINOIS<br>DEPARTMENT OF TRANSPORTATION | I-57 AT STUENKEL ROAD (NEW INTERCHANGE)<br>PROPOSED STUENKEL ROAD CROSS SECTIONS |           | F.A.I. RTE.         | SECTION                              | COUNTY              | TOTAL SHEETS              | SHEET NO. |
|                     | PLLOT SCALE | DRAWN    | JDF       | REVISED |          |   | 57   | 99-1HB-RI | WILL                | 679                                  | 422                 |                           |           |
|                     | PLLOT DATE  | CHECKED  | JPM       | REVISED |          |   | SCALE: 1" = 10' H  |           | SHEET NO. OF SHEETS | STA. 16008+50.00 TO STA. 16009+00.00 | FED. ROAD DIST. NO. | ILLINOIS FED. AID PROJECT |           |
|                     |             | DATE     | 5/10/2013 | REVISED |          |   | CONTRACT NO. 60L69   |           |                     |                                      |                     |                           |           |

P:\60601\01 b7 0 Stuenkel\Road\X-Interchange\01 Stuenkel (8X) S11.dgn