


DATE	
BY	
REVISED	
BY	
DATE	
BY	
DATE	
BY	
DATE	
BY	

DATE	
BY	
REVISED	
BY	
DATE	
BY	
DATE	
BY	
DATE	
BY	

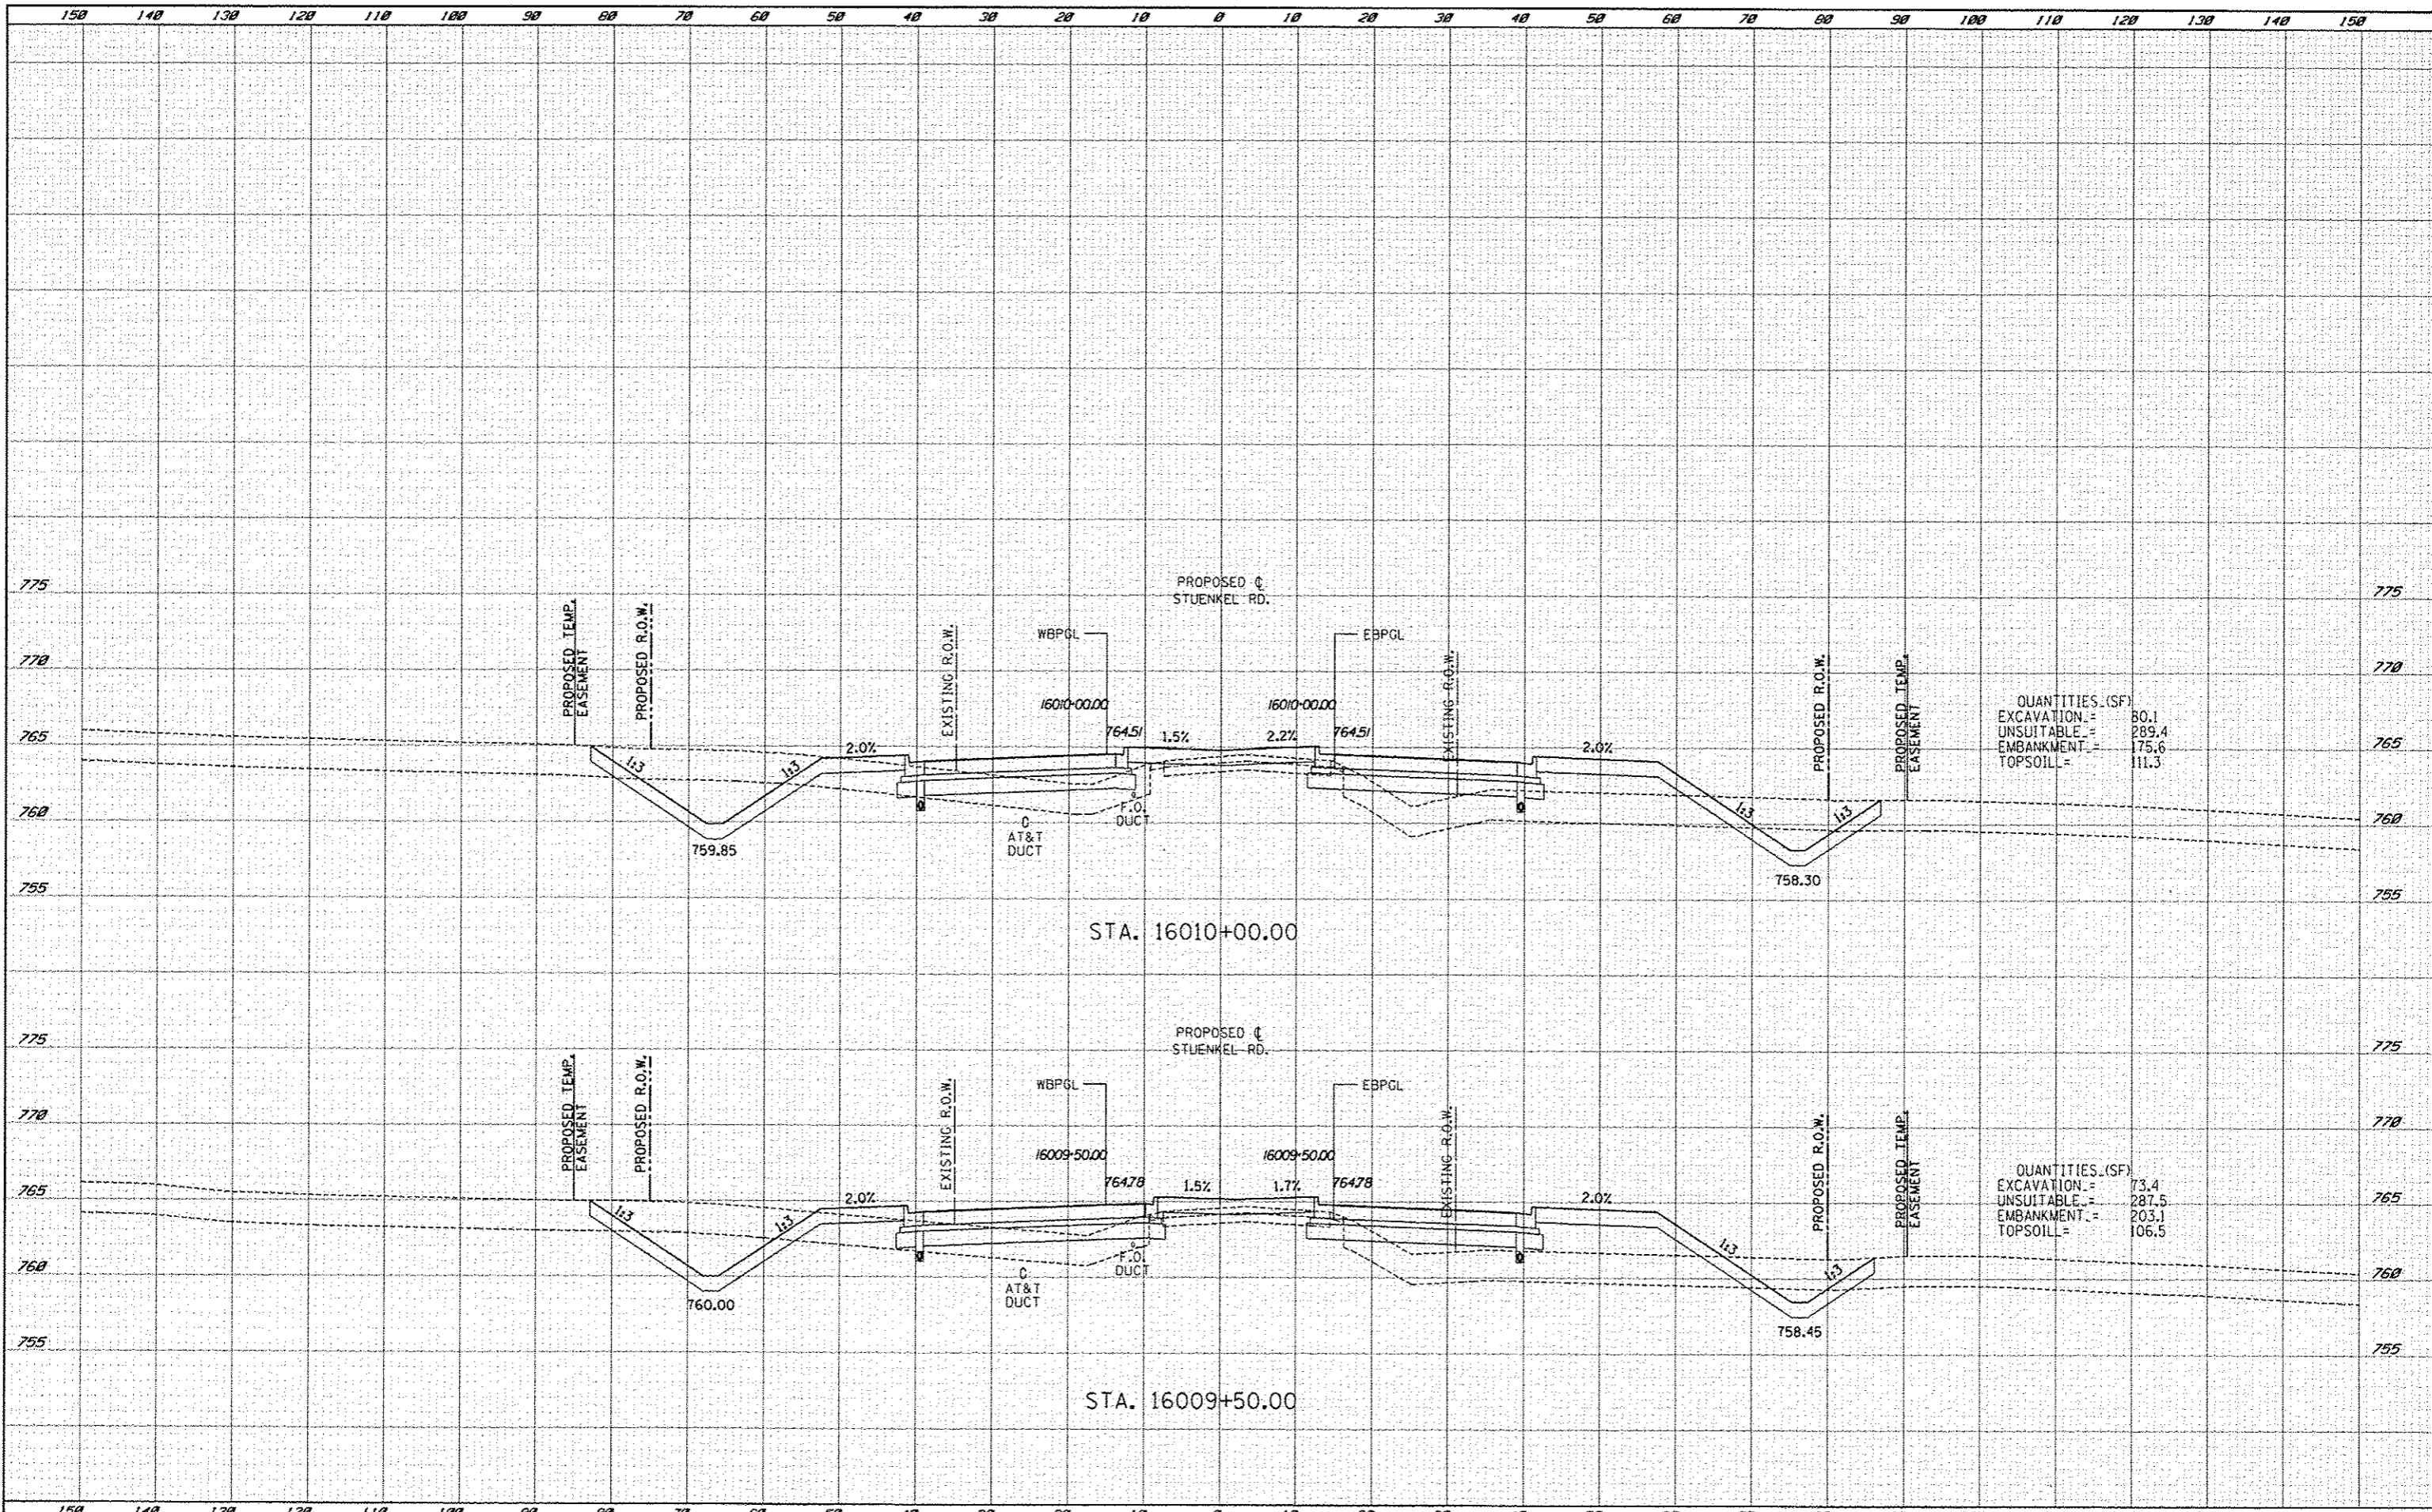

TYLIN INTERNATIONAL	USER NAME	DESIGNED	JDF	REVISED	10/18/13	STATE OF ILLINOIS DEPARTMENT OF TRANSPORTATION	I-57 AT STUENKEL ROAD (NEW INTERCHANGE) PROPOSED STUENKEL ROAD CROSS SECTIONS	F.A.I. RTE.	SECTION	COUNTY	TOTAL SHEETS	SHEET NO.
	DRAWN	JDF	REVISION		57			99-IHB-R1	WILL	679	423	
	CHECKED	JPM	REVISION									
	DATE	5/10/2013	REVISION									
SCALE: 1" = 10' V							SHEET NO.	OF	SHEETS	STA. 16009+50.00 TO STA. 16010+00.00	FED. ROAD DIST. NO.	ILLINOIS FED. AID PROJECT

P:\6020121 57 9 Stuenkel\Road\16010 Interchange\16010 Stuenkel 16009-50.dgn