


DATE	
BY	
PM	
SURVEY	
NO. OF SHEETS	
NO. OF SHEETS CHECKED	
NO. OF SHEETS REVISIONS	
NO. OF SHEETS CORRECTIONS	
NO. OF SHEETS REVISIONS	
NO. OF SHEETS CORRECTIONS	

DATE	
BY	
PM	
SURVEY	
NO. OF SHEETS	
NO. OF SHEETS CHECKED	
NO. OF SHEETS REVISIONS	
NO. OF SHEETS CORRECTIONS	
NO. OF SHEETS REVISIONS	
NO. OF SHEETS CORRECTIONS	

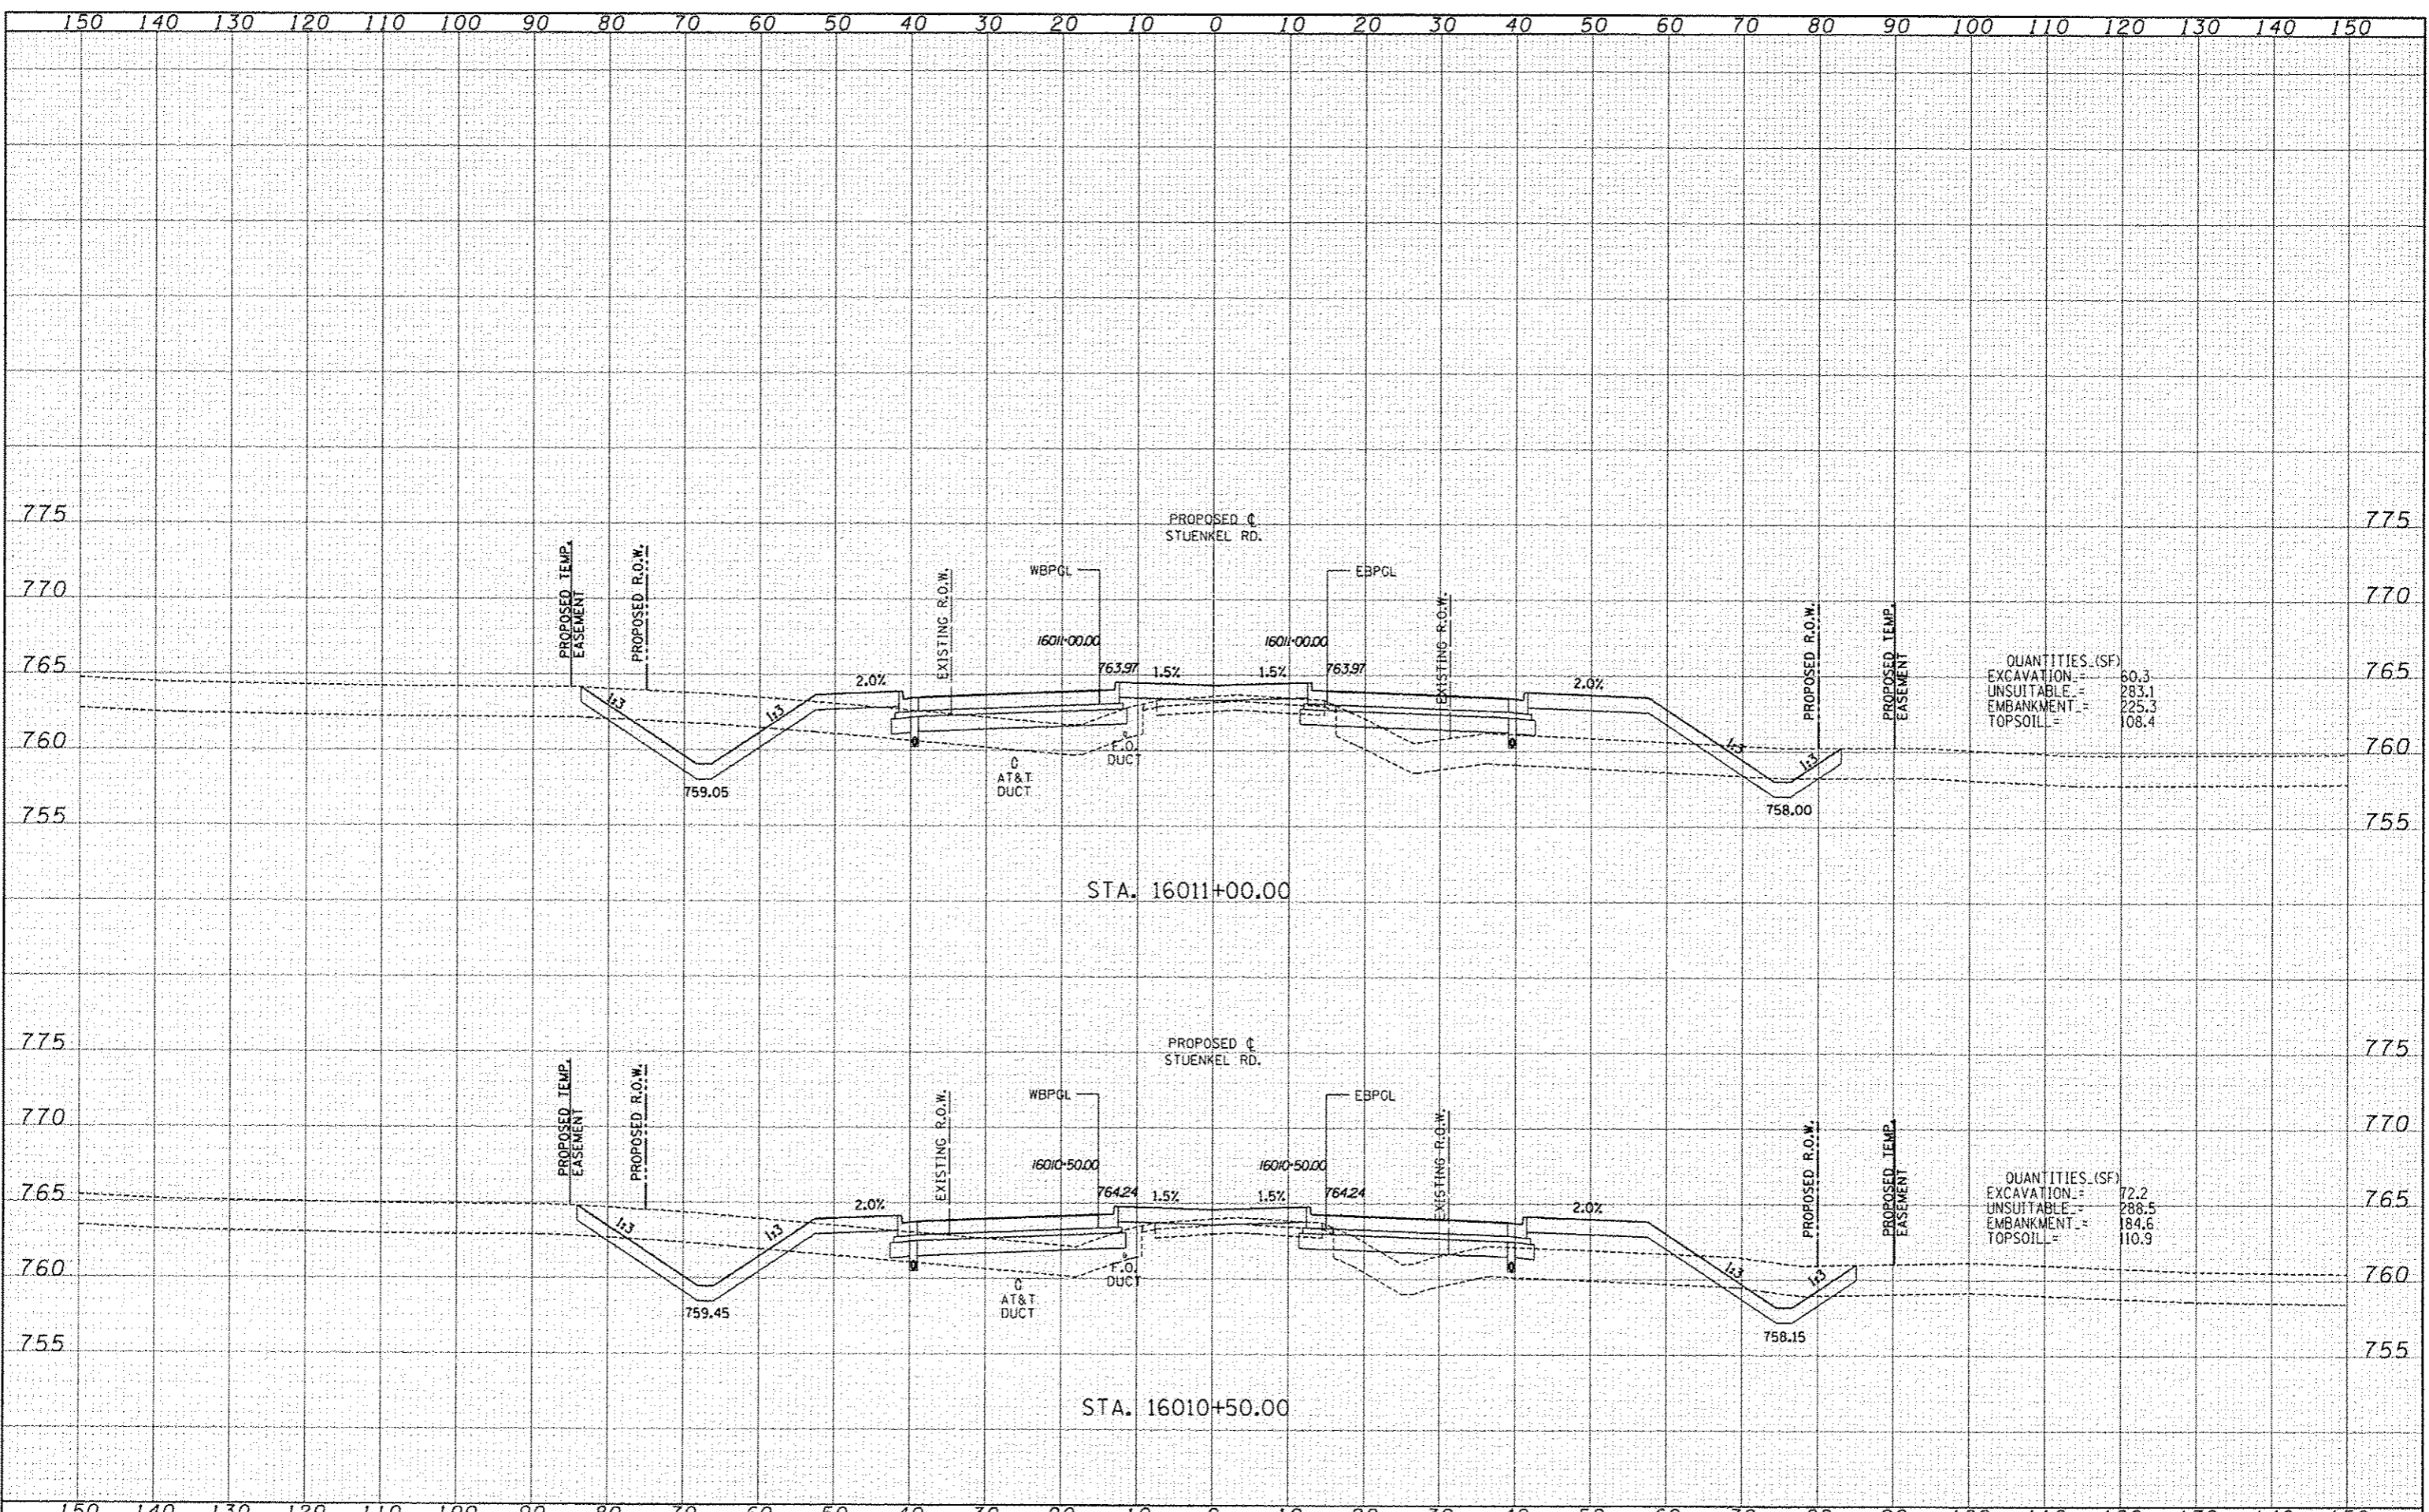

QUANTITIES (SF)

EXCAVATION	=	60.3
UNSUITABLE	=	283.1
EMBANKMENT	=	225.3
TOPSOIL	=	108.4

QUANTITIES (SF)

EXCAVATION	=	72.2
UNSUITABLE	=	288.5
EMBANKMENT	=	184.6
TOPSOIL	=	110.9

TYLIN INTERNATIONAL	USER NAME	DESIGNED	JDF	REVISED		STATE OF ILLINOIS DEPARTMENT OF TRANSPORTATION	I-57 AT STUENKEL ROAD (NEW INTERCHANGE) PROPOSED STUENKEL ROAD CROSS SECTIONS			F.A.I. RTE.	SECTION	COUNTY	TOTAL SHEETS	SHEET NO.
	SCALE	DRAWN	JDF	REVISED			57	99-1HB-RI	WILL	679	424			
	DATE	CHECKED	JPM	REVISED			STA. 16010+50.00 TO STA. 16011+00.00	CONTRACT NO. 60L69			ILLINOIS FED. AID PROJECT			
	5/10/2013	DATE		REVISED										

P:\6026121\17 @ Stuenkel\Road\1-57 Interchange\NC3 Stuenkel\_50X5 50H.dgn