


DATE	
BY	
DESIGNED	
DRAWN	
CHECKED	
DATE	

DATE	
BY	
DESIGNED	
DRAWN	
CHECKED	
DATE	

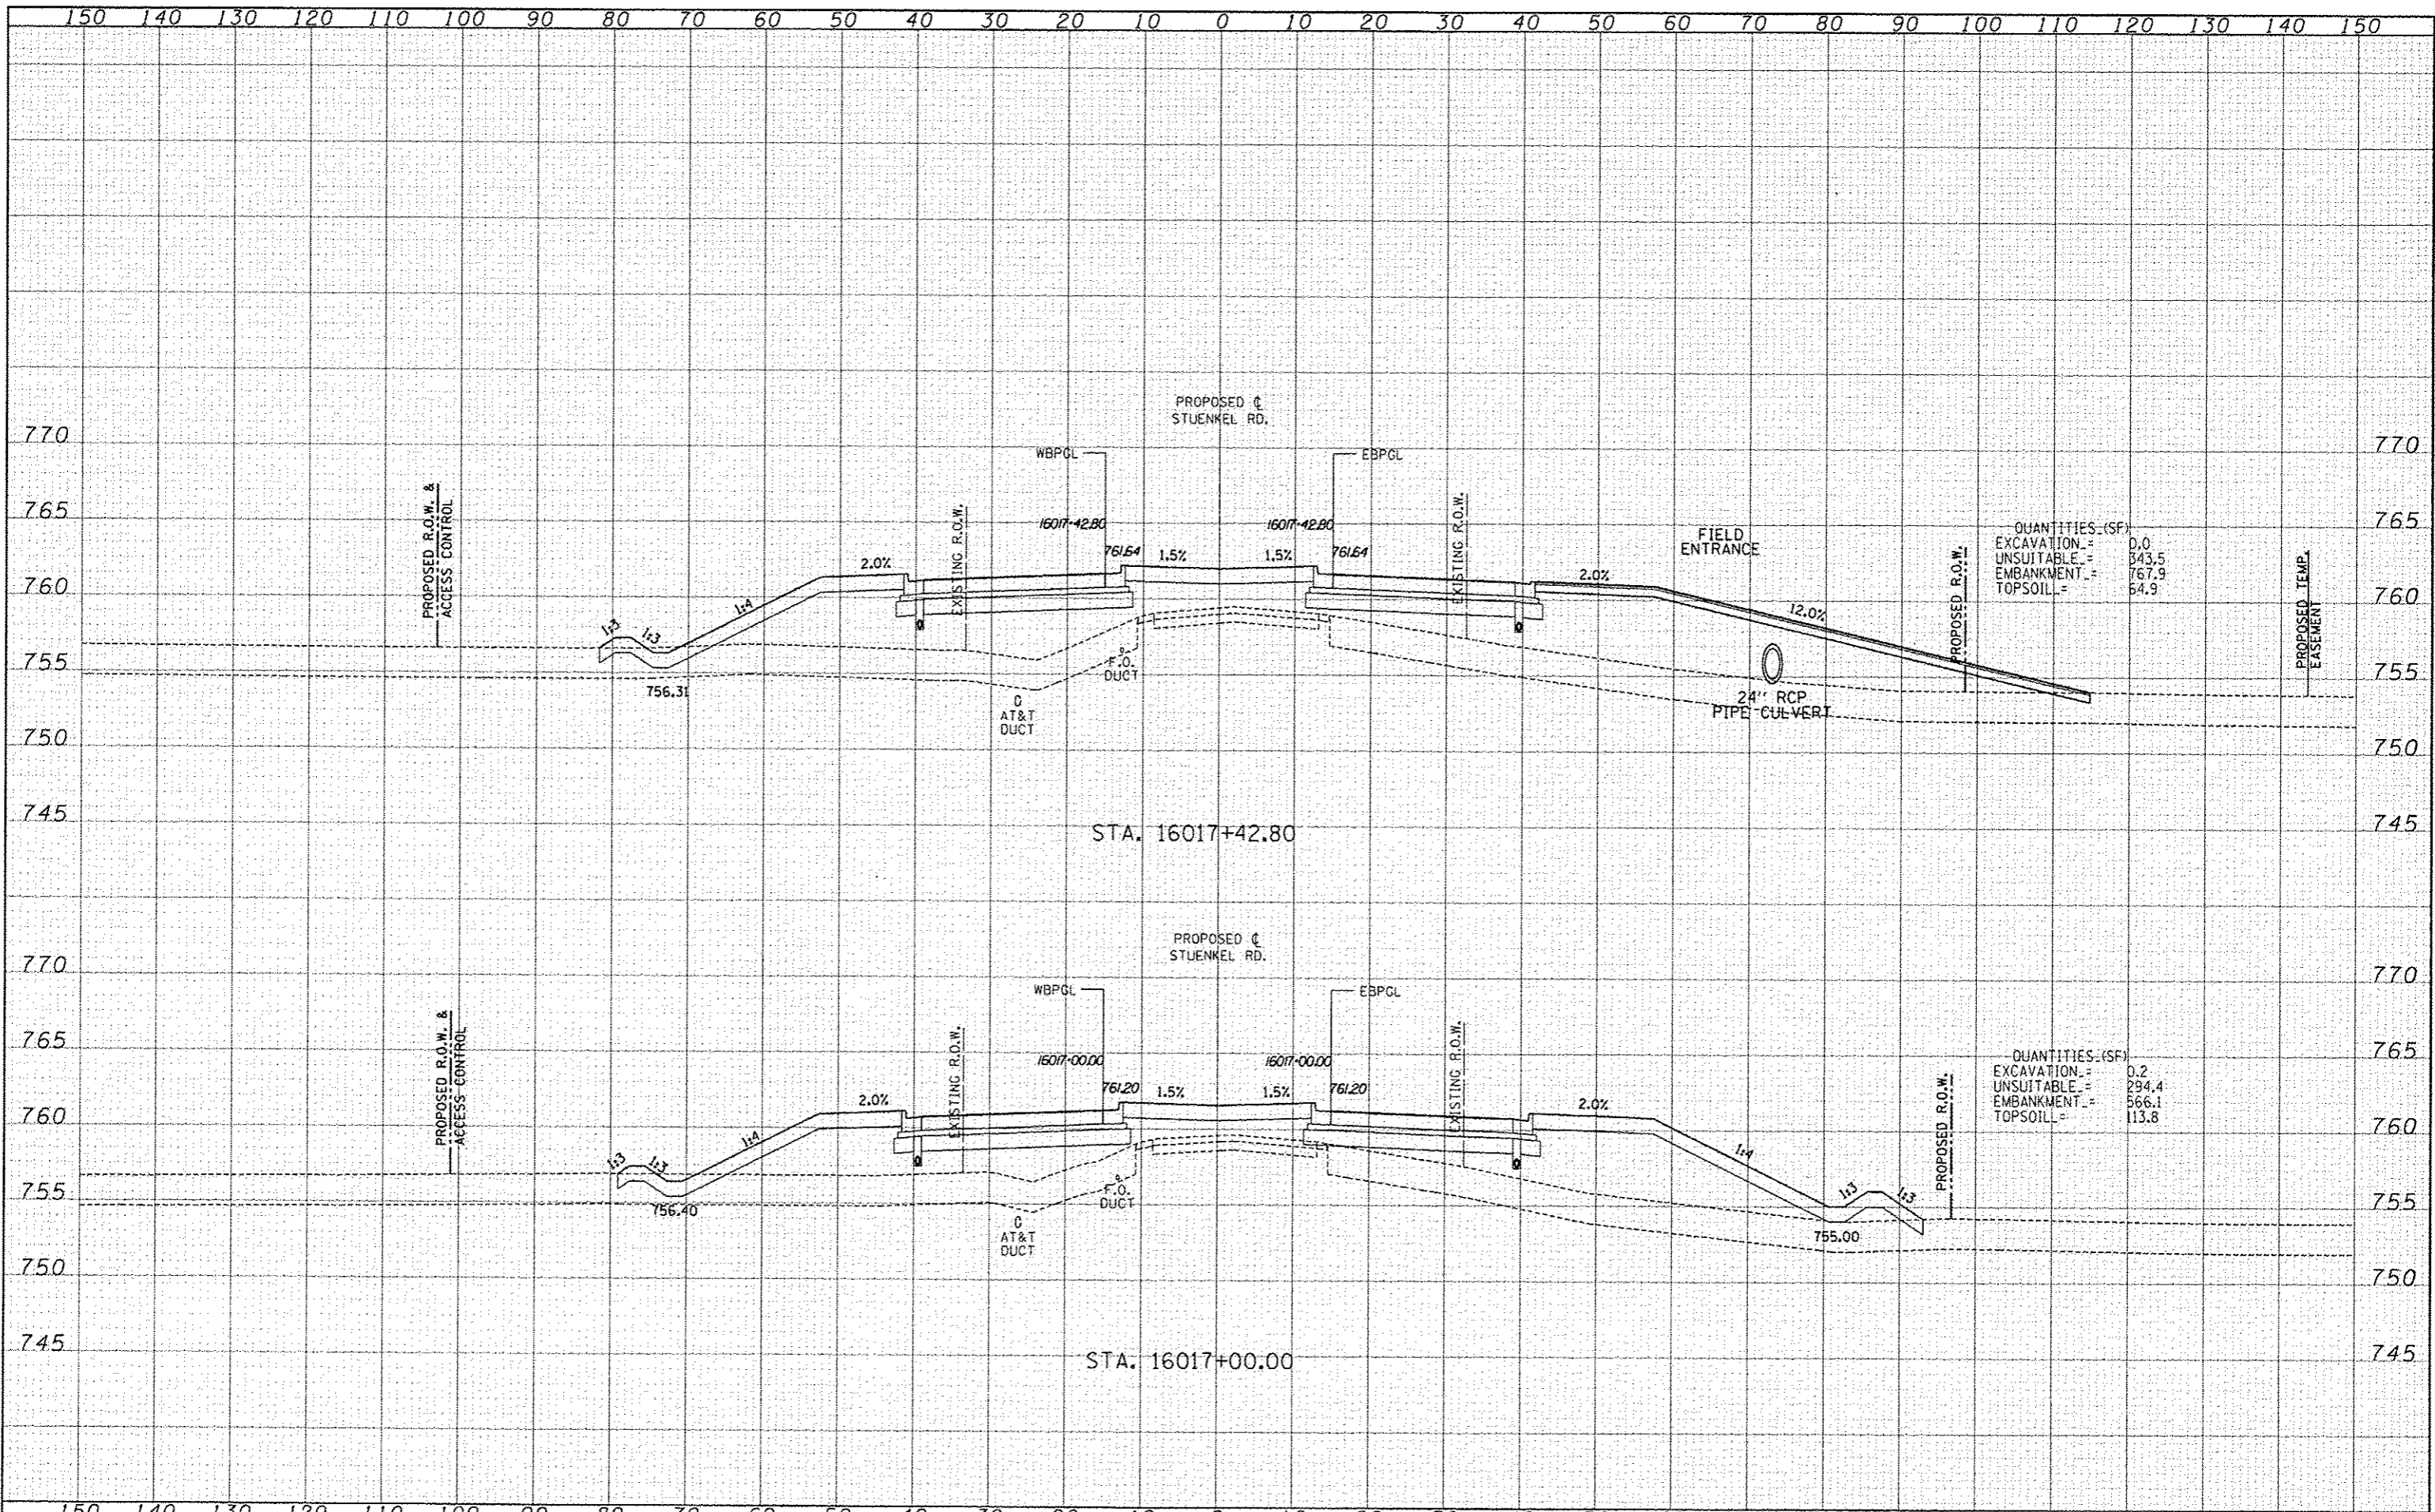

QUANTITIES (SF)

EXCAVATION	0.0
UNSUITABLE	843.5
EMBANKMENT	767.9
TOPSOIL	64.9

QUANTITIES (SF)

EXCAVATION	0.2
UNSUITABLE	294.4
EMBANKMENT	566.1
TOPSOIL	113.8