


DATE	
BY	
REVISIONS	
NO.	
DATE	
BY	
REVISIONS	
NO.	
DATE	
BY	
REVISIONS	
NO.	

DATE	
BY	
REVISIONS	
NO.	
DATE	
BY	
REVISIONS	
NO.	
DATE	
BY	
REVISIONS	
NO.	

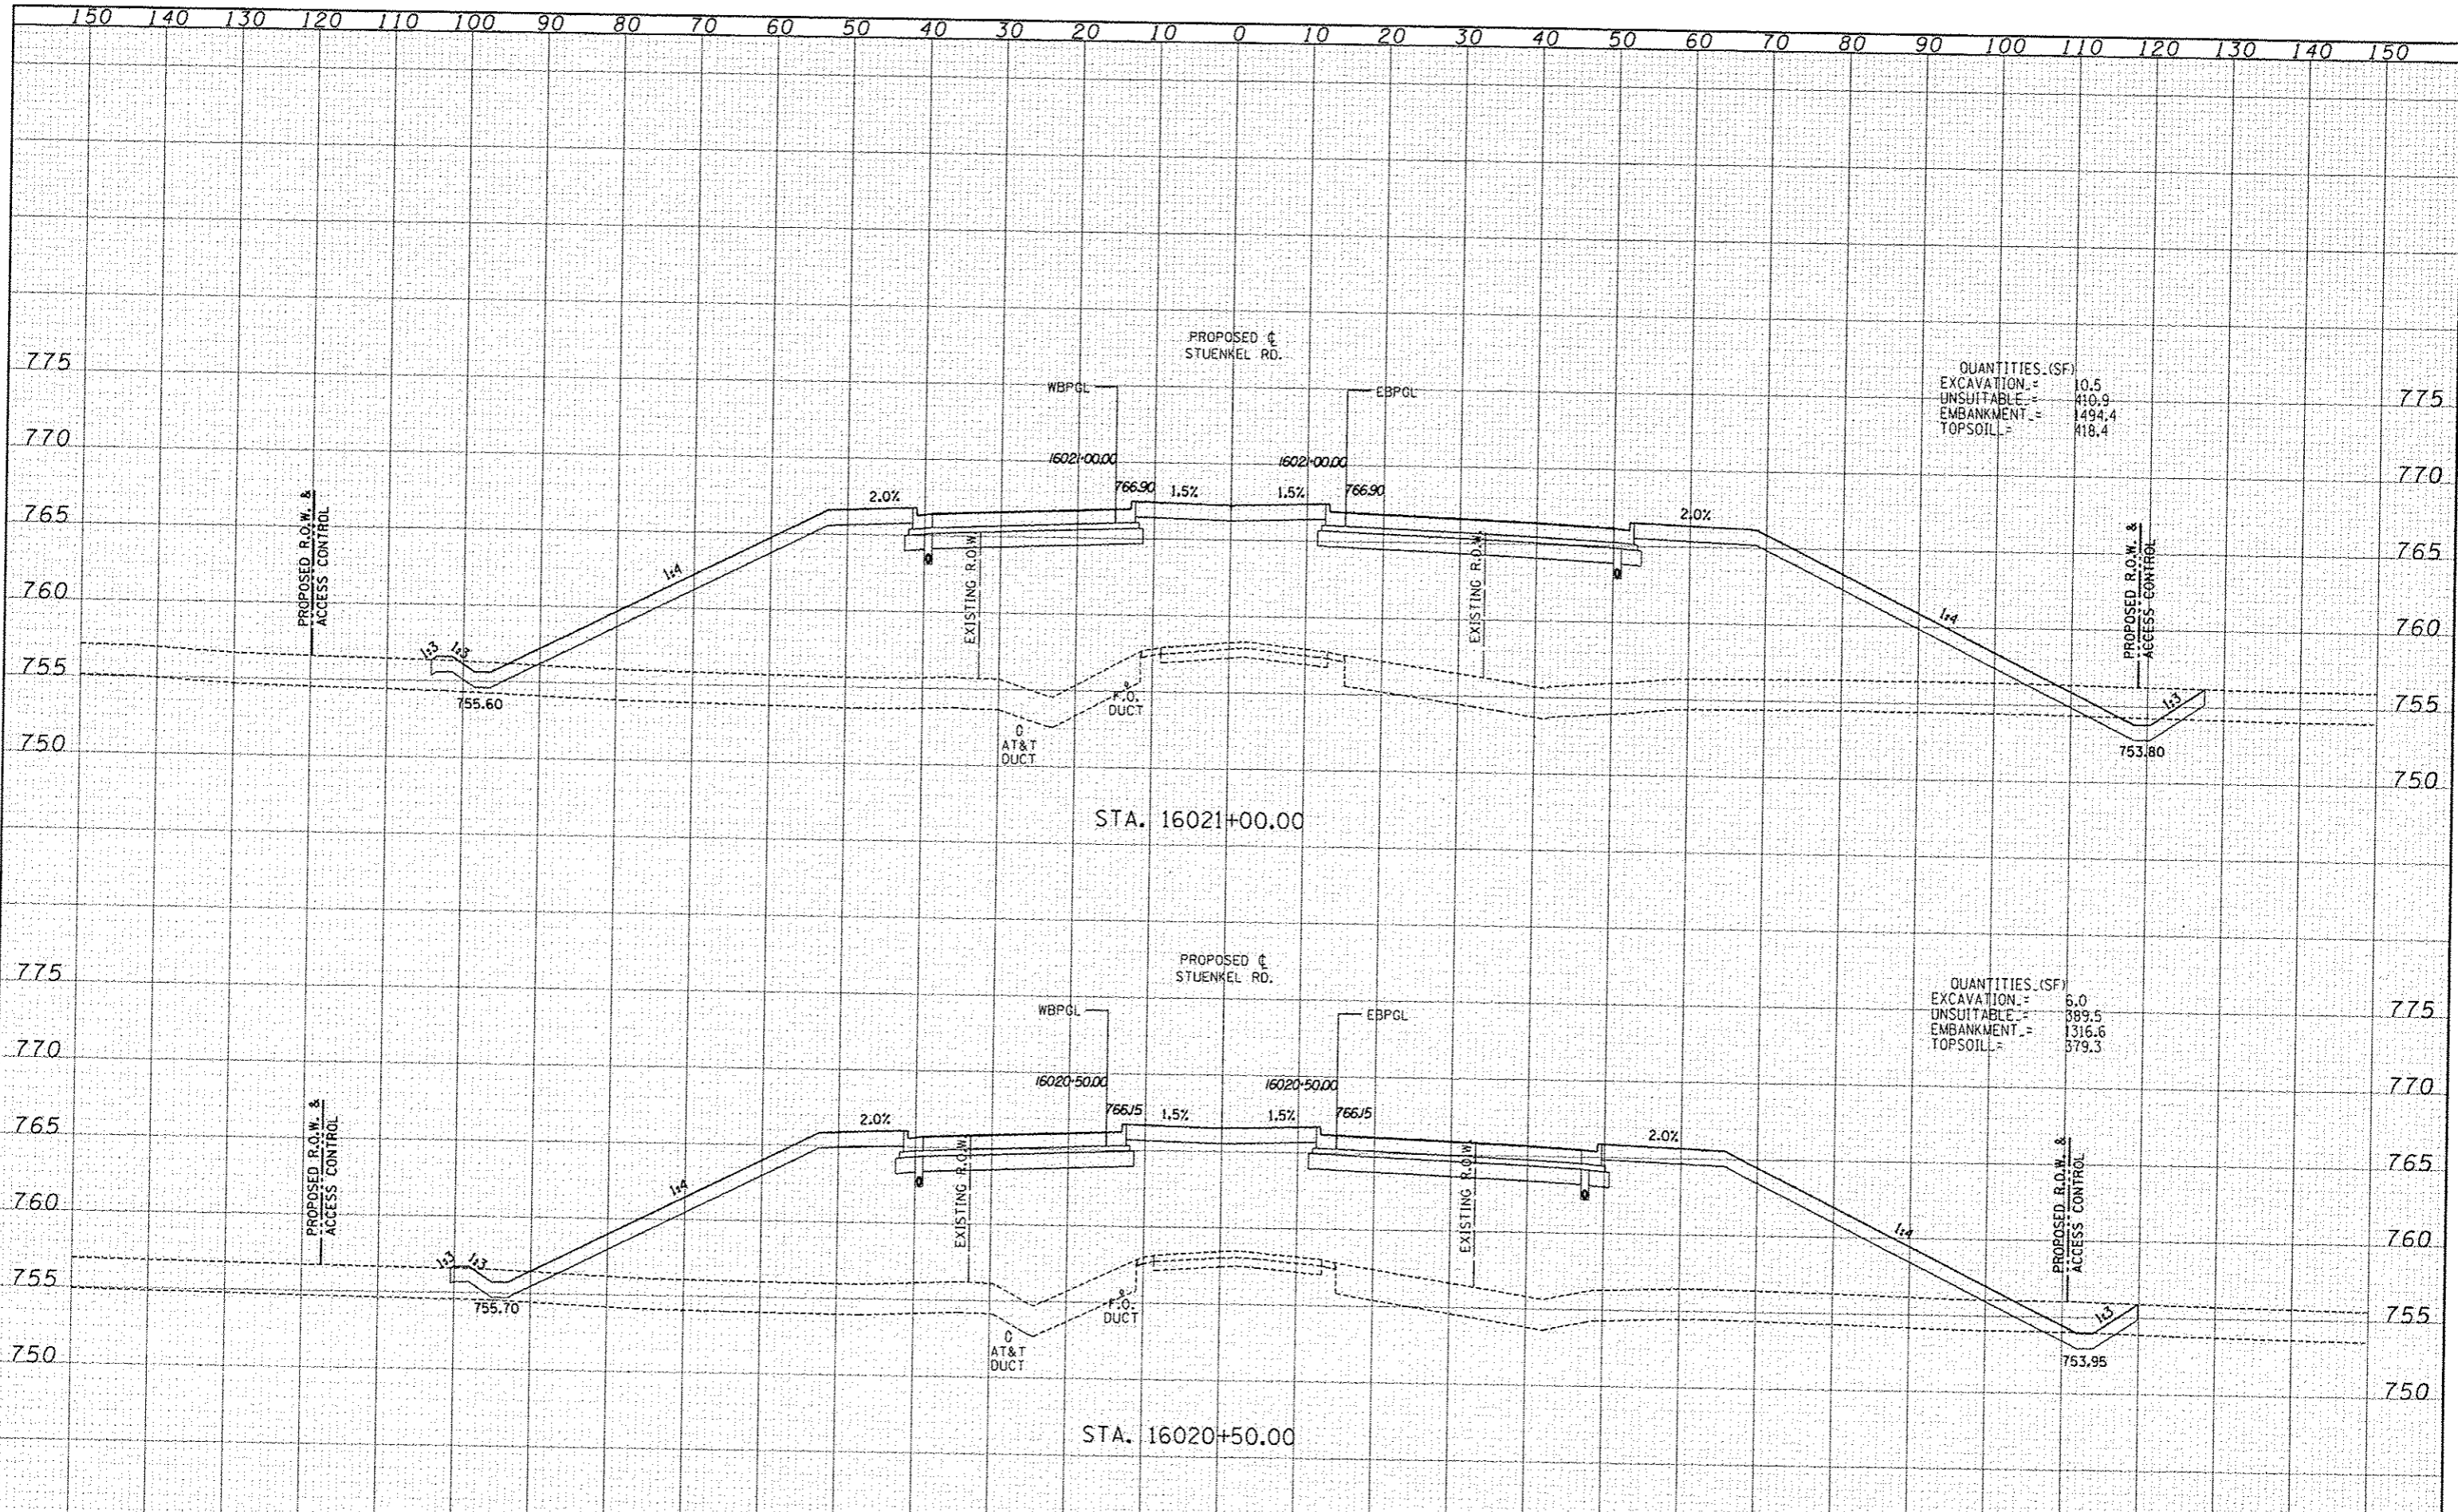

QUANTITIES (SF)  
 EXCAVATION = 10.5  
 UNSUITABLE = 410.9  
 EMBANKMENT = 1494.4  
 TOPSOIL = 418.4

QUANTITIES (SF)  
 EXCAVATION = 6.0  
 UNSUITABLE = 389.5  
 EMBANKMENT = 1316.6  
 TOPSOIL = 379.3

<b>TYLIN INTERNATIONAL</b>	DESIGNED: JDF	REVISIONS:	<b>STATE OF ILLINOIS DEPARTMENT OF TRANSPORTATION</b>	<b>I-57 AT STUENKEL ROAD (NEW INTERCHANGE) PROPOSED STUENKEL ROAD CROSS SECTIONS</b>	F.A.I. RTE. 57	SECTION 99-1HB-R1	COUNTY WILL	TOTAL SHEETS 679	SHEET NO. 435
	PLANT SCALE	CHECKED: JPM			REVISIONS:	SCALE: 1" = 10'	SHEET NO. OF SHEETS	STA. 16020+50.00 TO STA. 16021+00.00	FED. ROAD DIST. NO.
	DATE: 5/10/2013	REVISIONS:	CONTRACT NO. 60L69						

P:\62421\57 Stuenkel\Road\NC\B\Interchange\NC3 Stuenkel 50X5 511.dgn