


DATE	
BY	
FINAL SURVEY	
NOTED	
NO. OF SHEETS	
NO. OF SHEETS CHECKED	

DATE	
BY	
ORIGINAL SURVEY	
NOTED	
NO. OF SHEETS	
NO. OF SHEETS CHECKED	

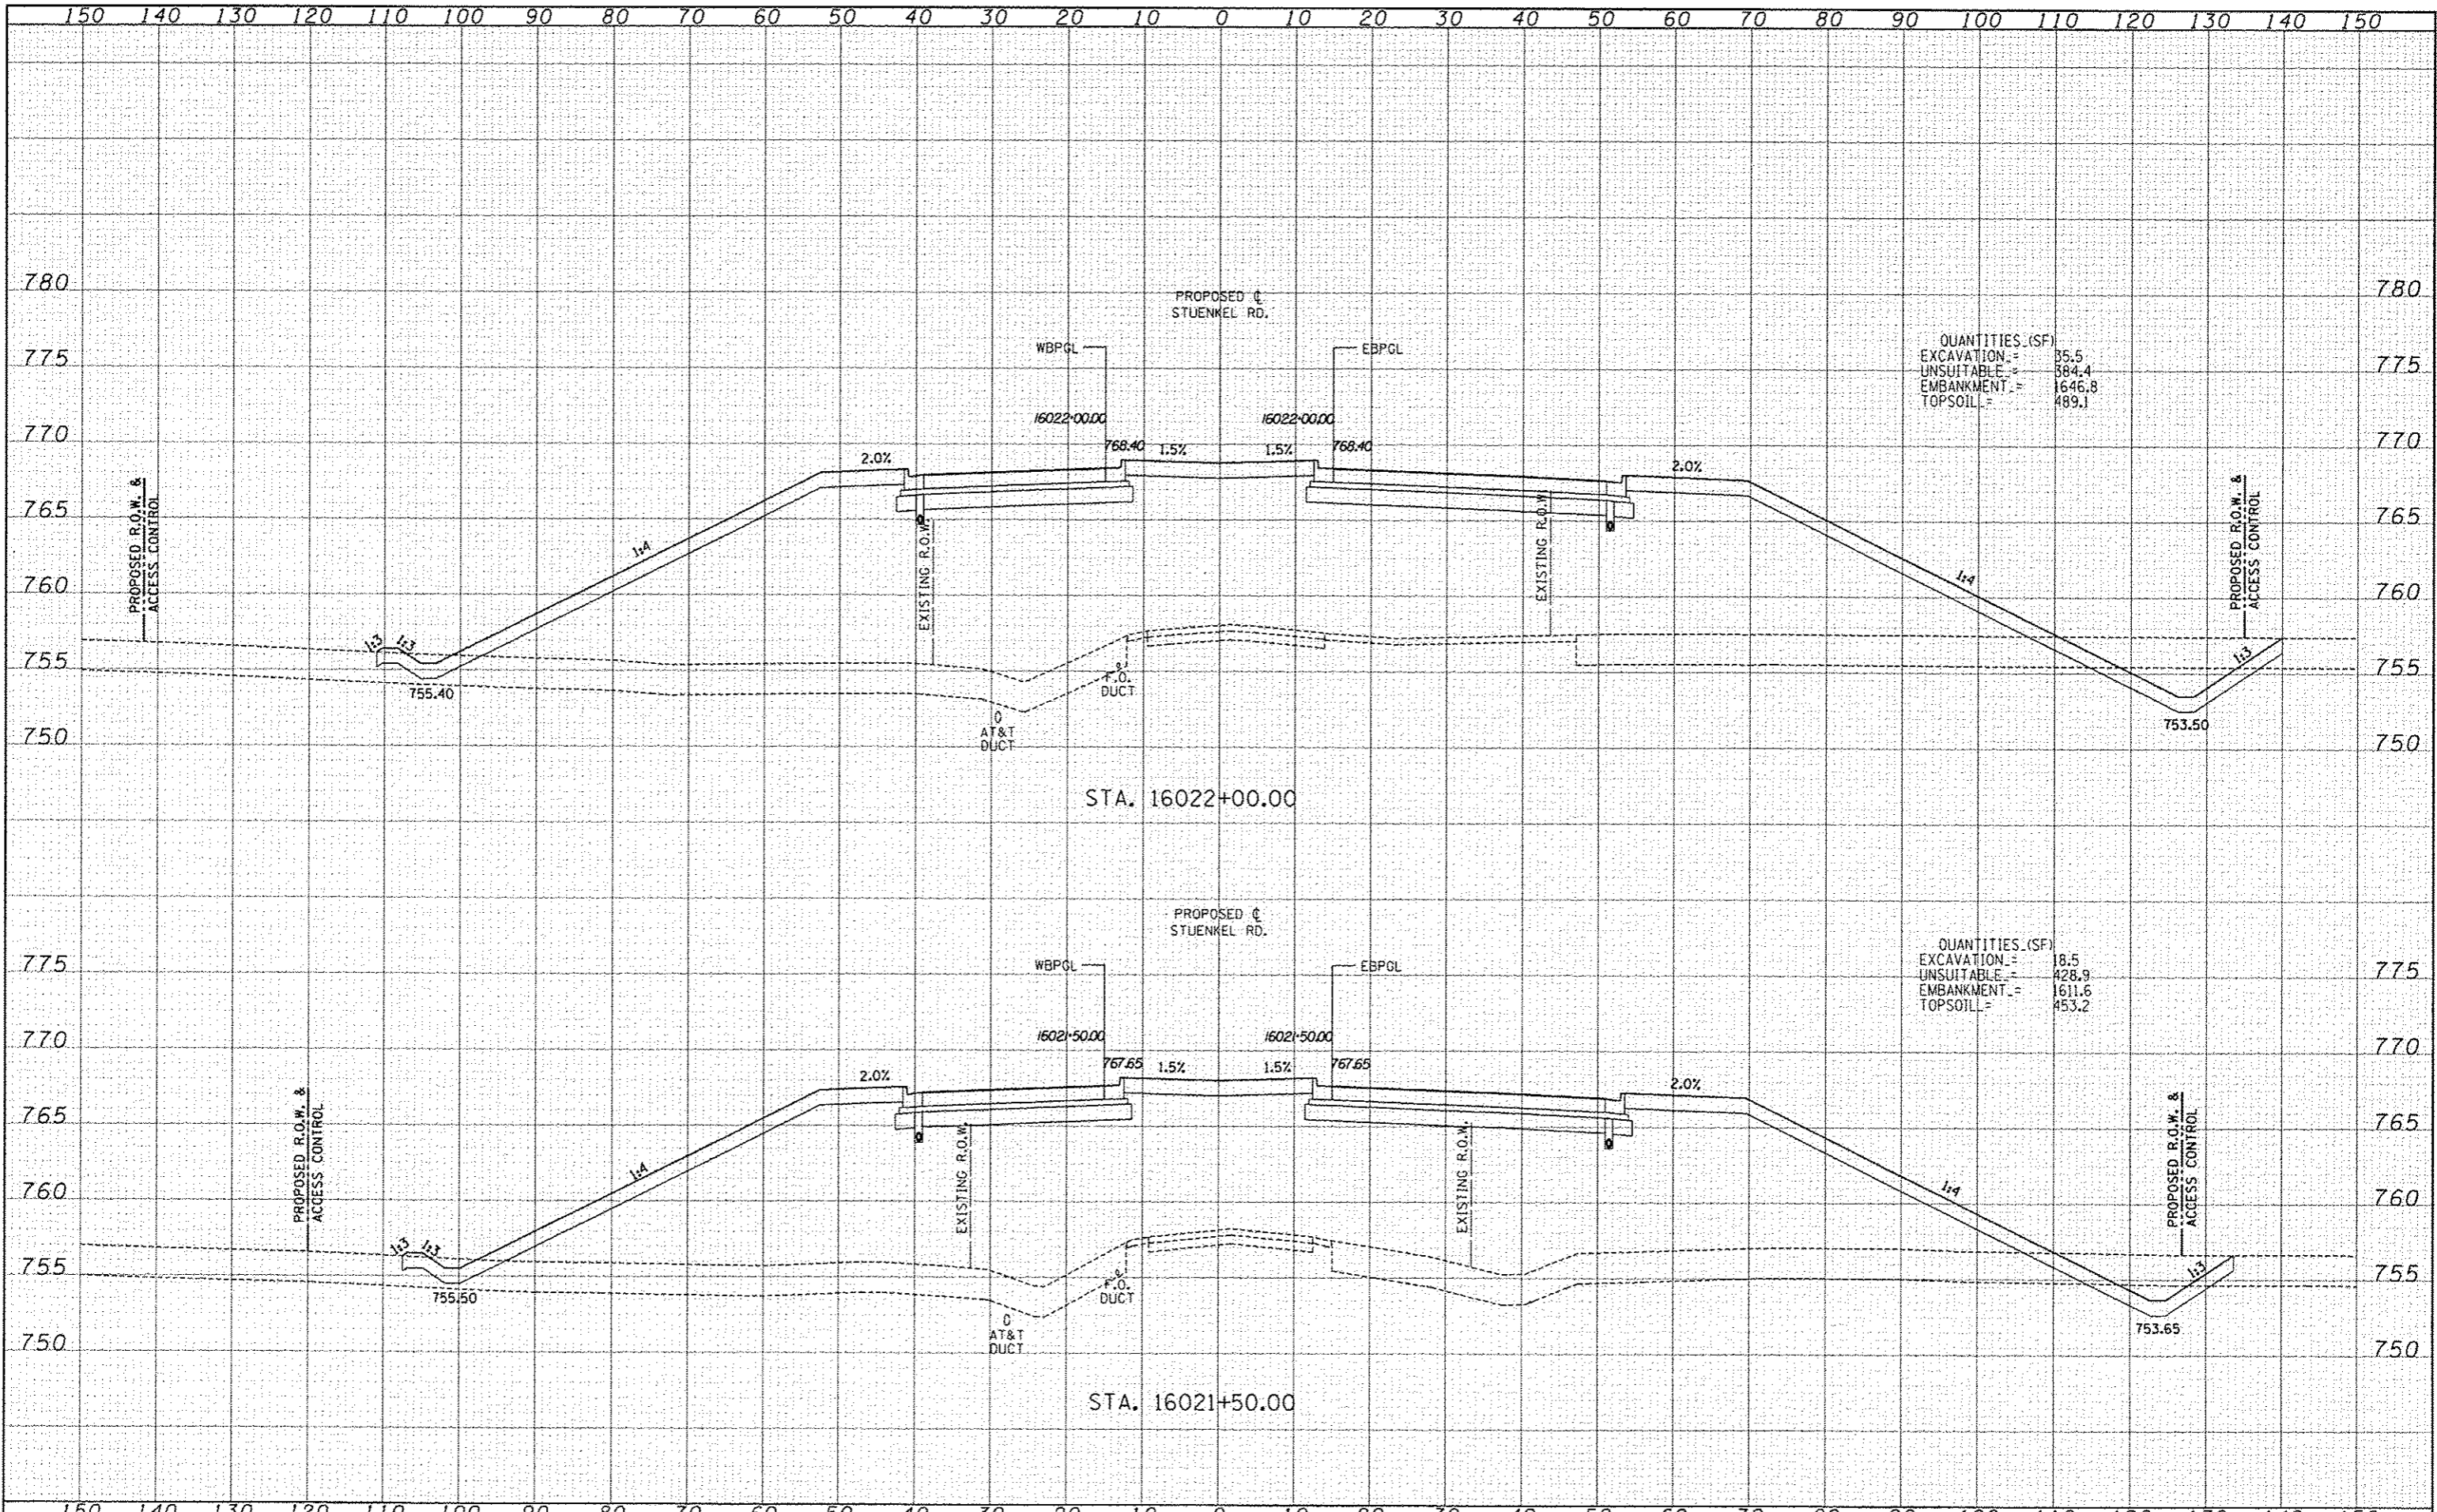

\\p0261201\57 - Stuenkel\Road\NC 3\Interchange\NC3 Stuenkel 50X5 581.dgn