


DATE	
BT	
DESIGNED	JDF
DRAWN	JDF
CHECKED	JPM
DATE	5/10/2013

DATE	
BT	
DESIGNED	JDF
DRAWN	JDF
CHECKED	JPM
DATE	5/10/2013

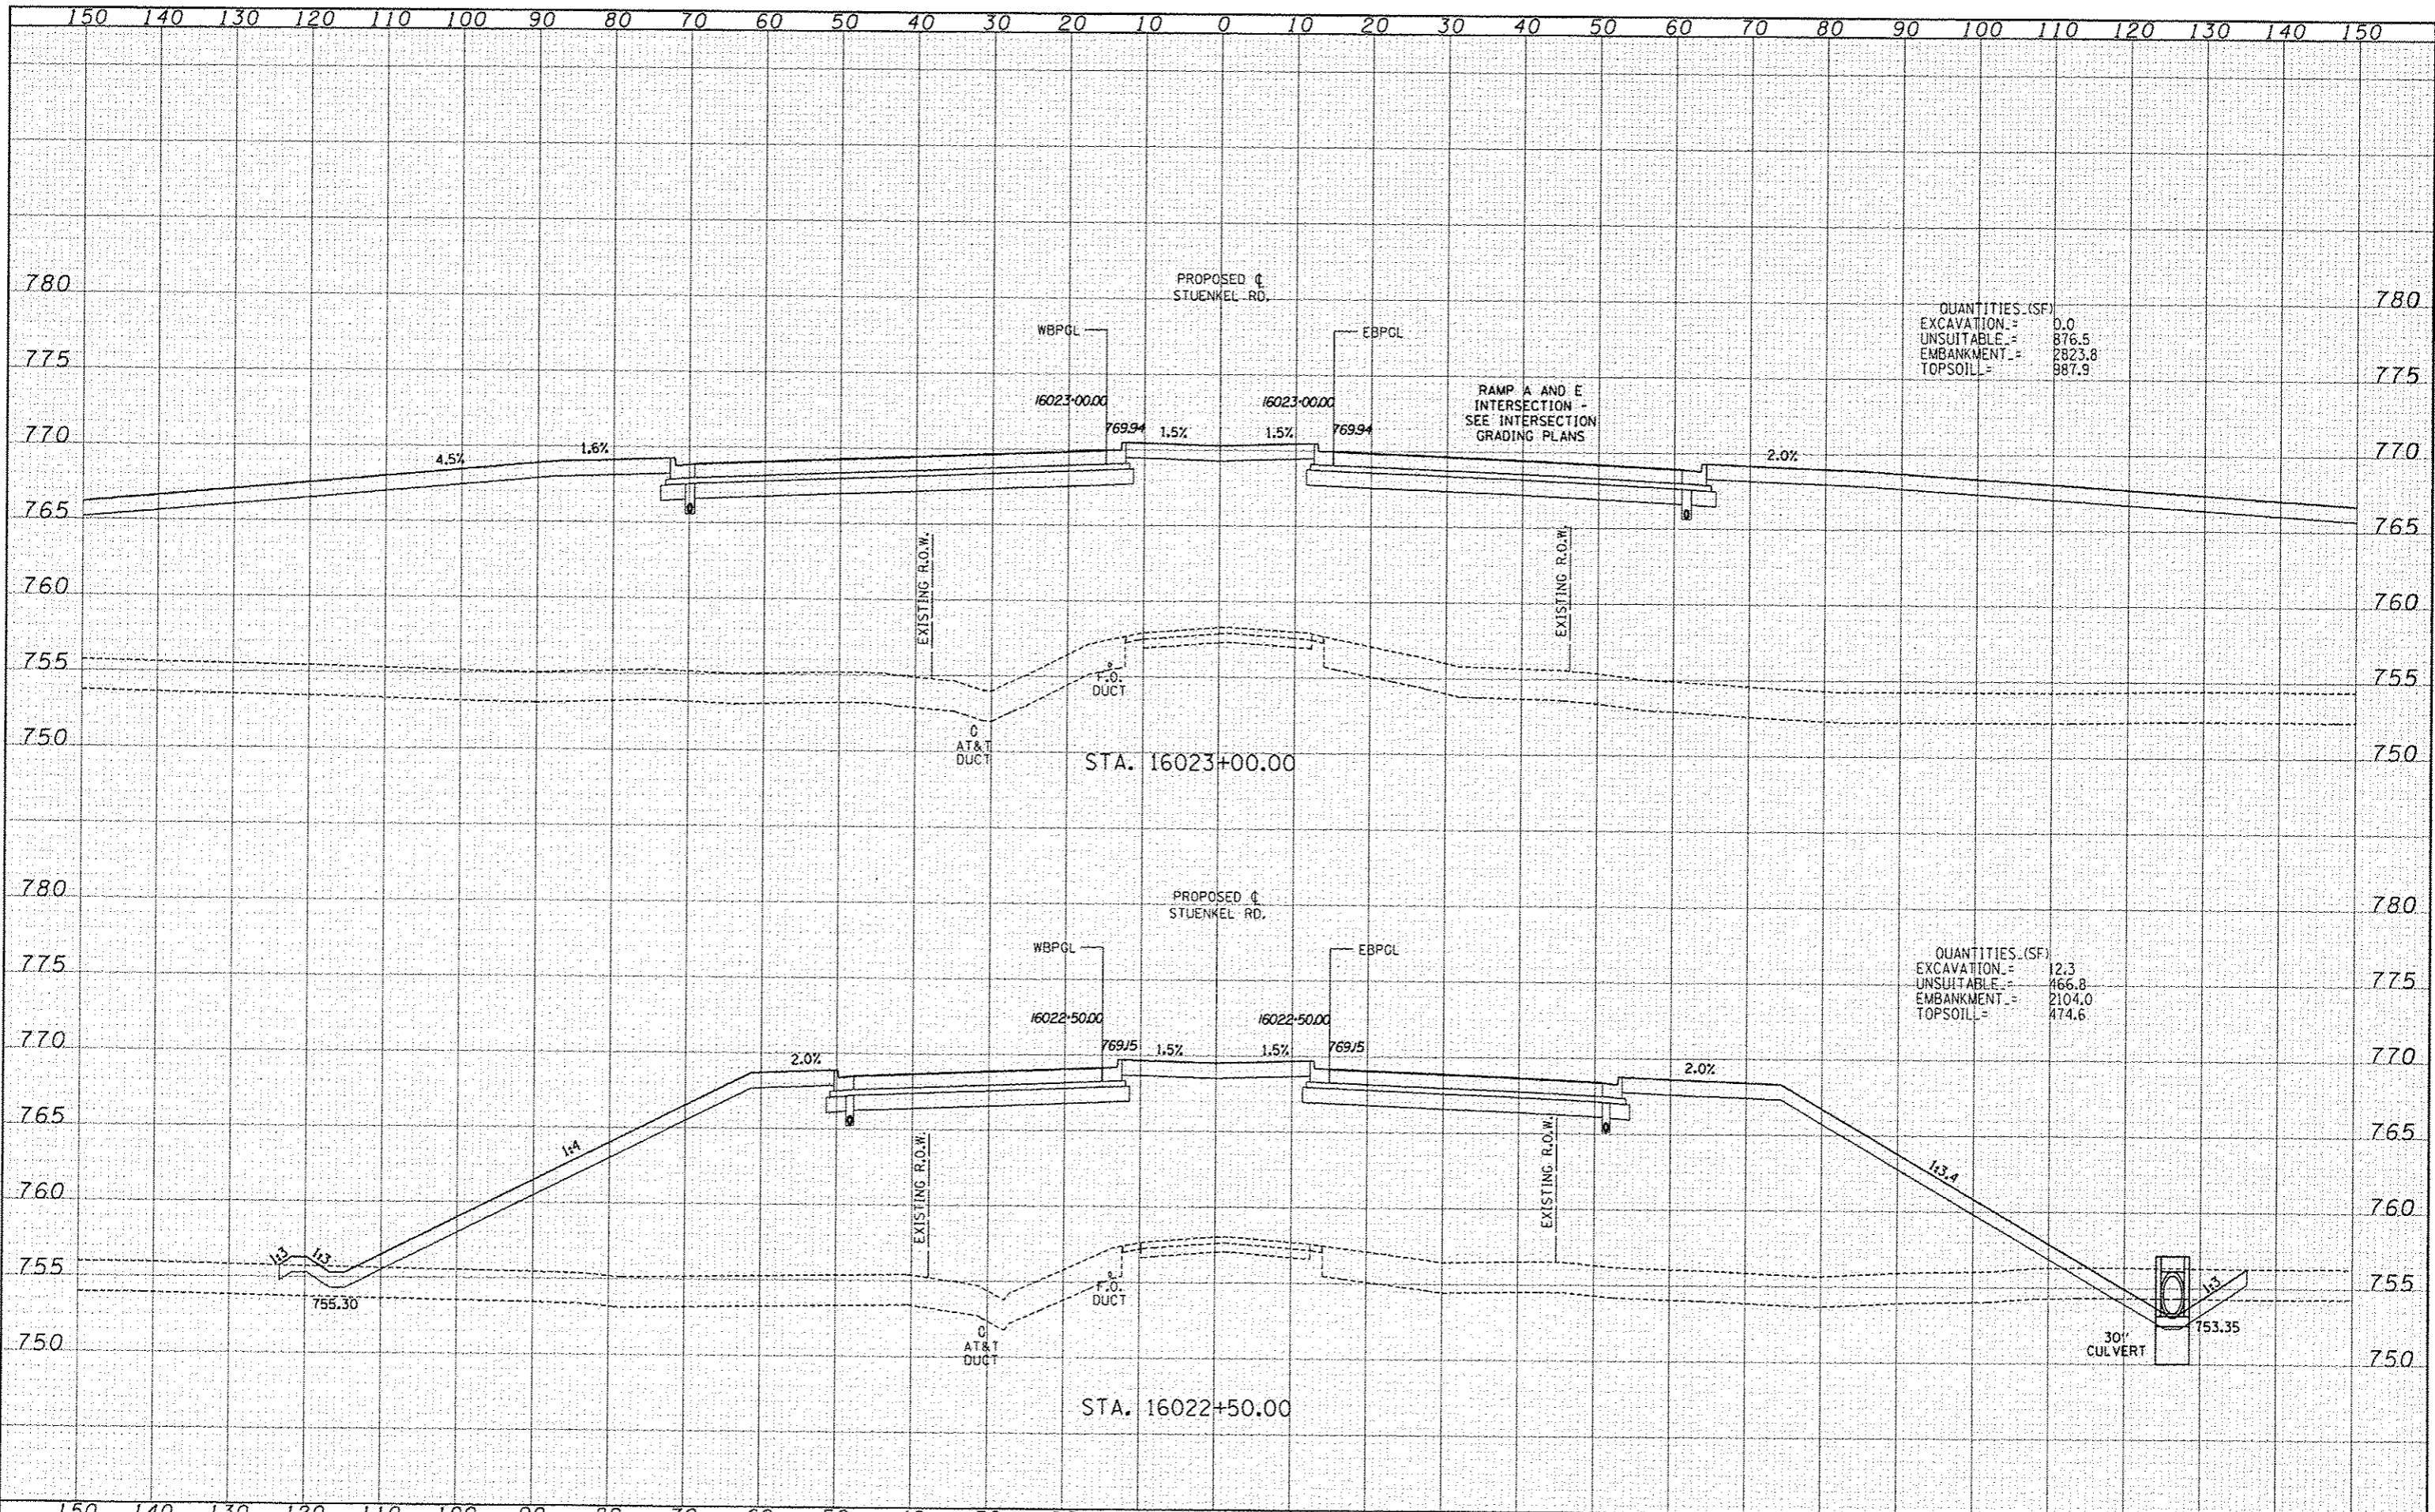

QUANTITIES (SF)  
 EXCAVATION = 0.0  
 UNSUITABLE = 876.5  
 EMBANKMENT = 2823.8  
 TOPSOIL = 987.9

QUANTITIES (SF)  
 EXCAVATION = 12.3  
 UNSUITABLE = 466.8  
 EMBANKMENT = 2104.0  
 TOPSOIL = 474.6

P:\626120\57 @ Stuenkel\Road\XC 30\Interchange\XC3 Stuenkel\_58XS\_511.dgn