


DATE	
BY	
NO.	
DESIGNED	JDF
DRAWN	JDF
CHECKED	JPM
DATE	5/10/2013

DATE	
BY	
NO.	
DESIGNED	JDF
DRAWN	JDF
CHECKED	JPM
DATE	5/10/2013

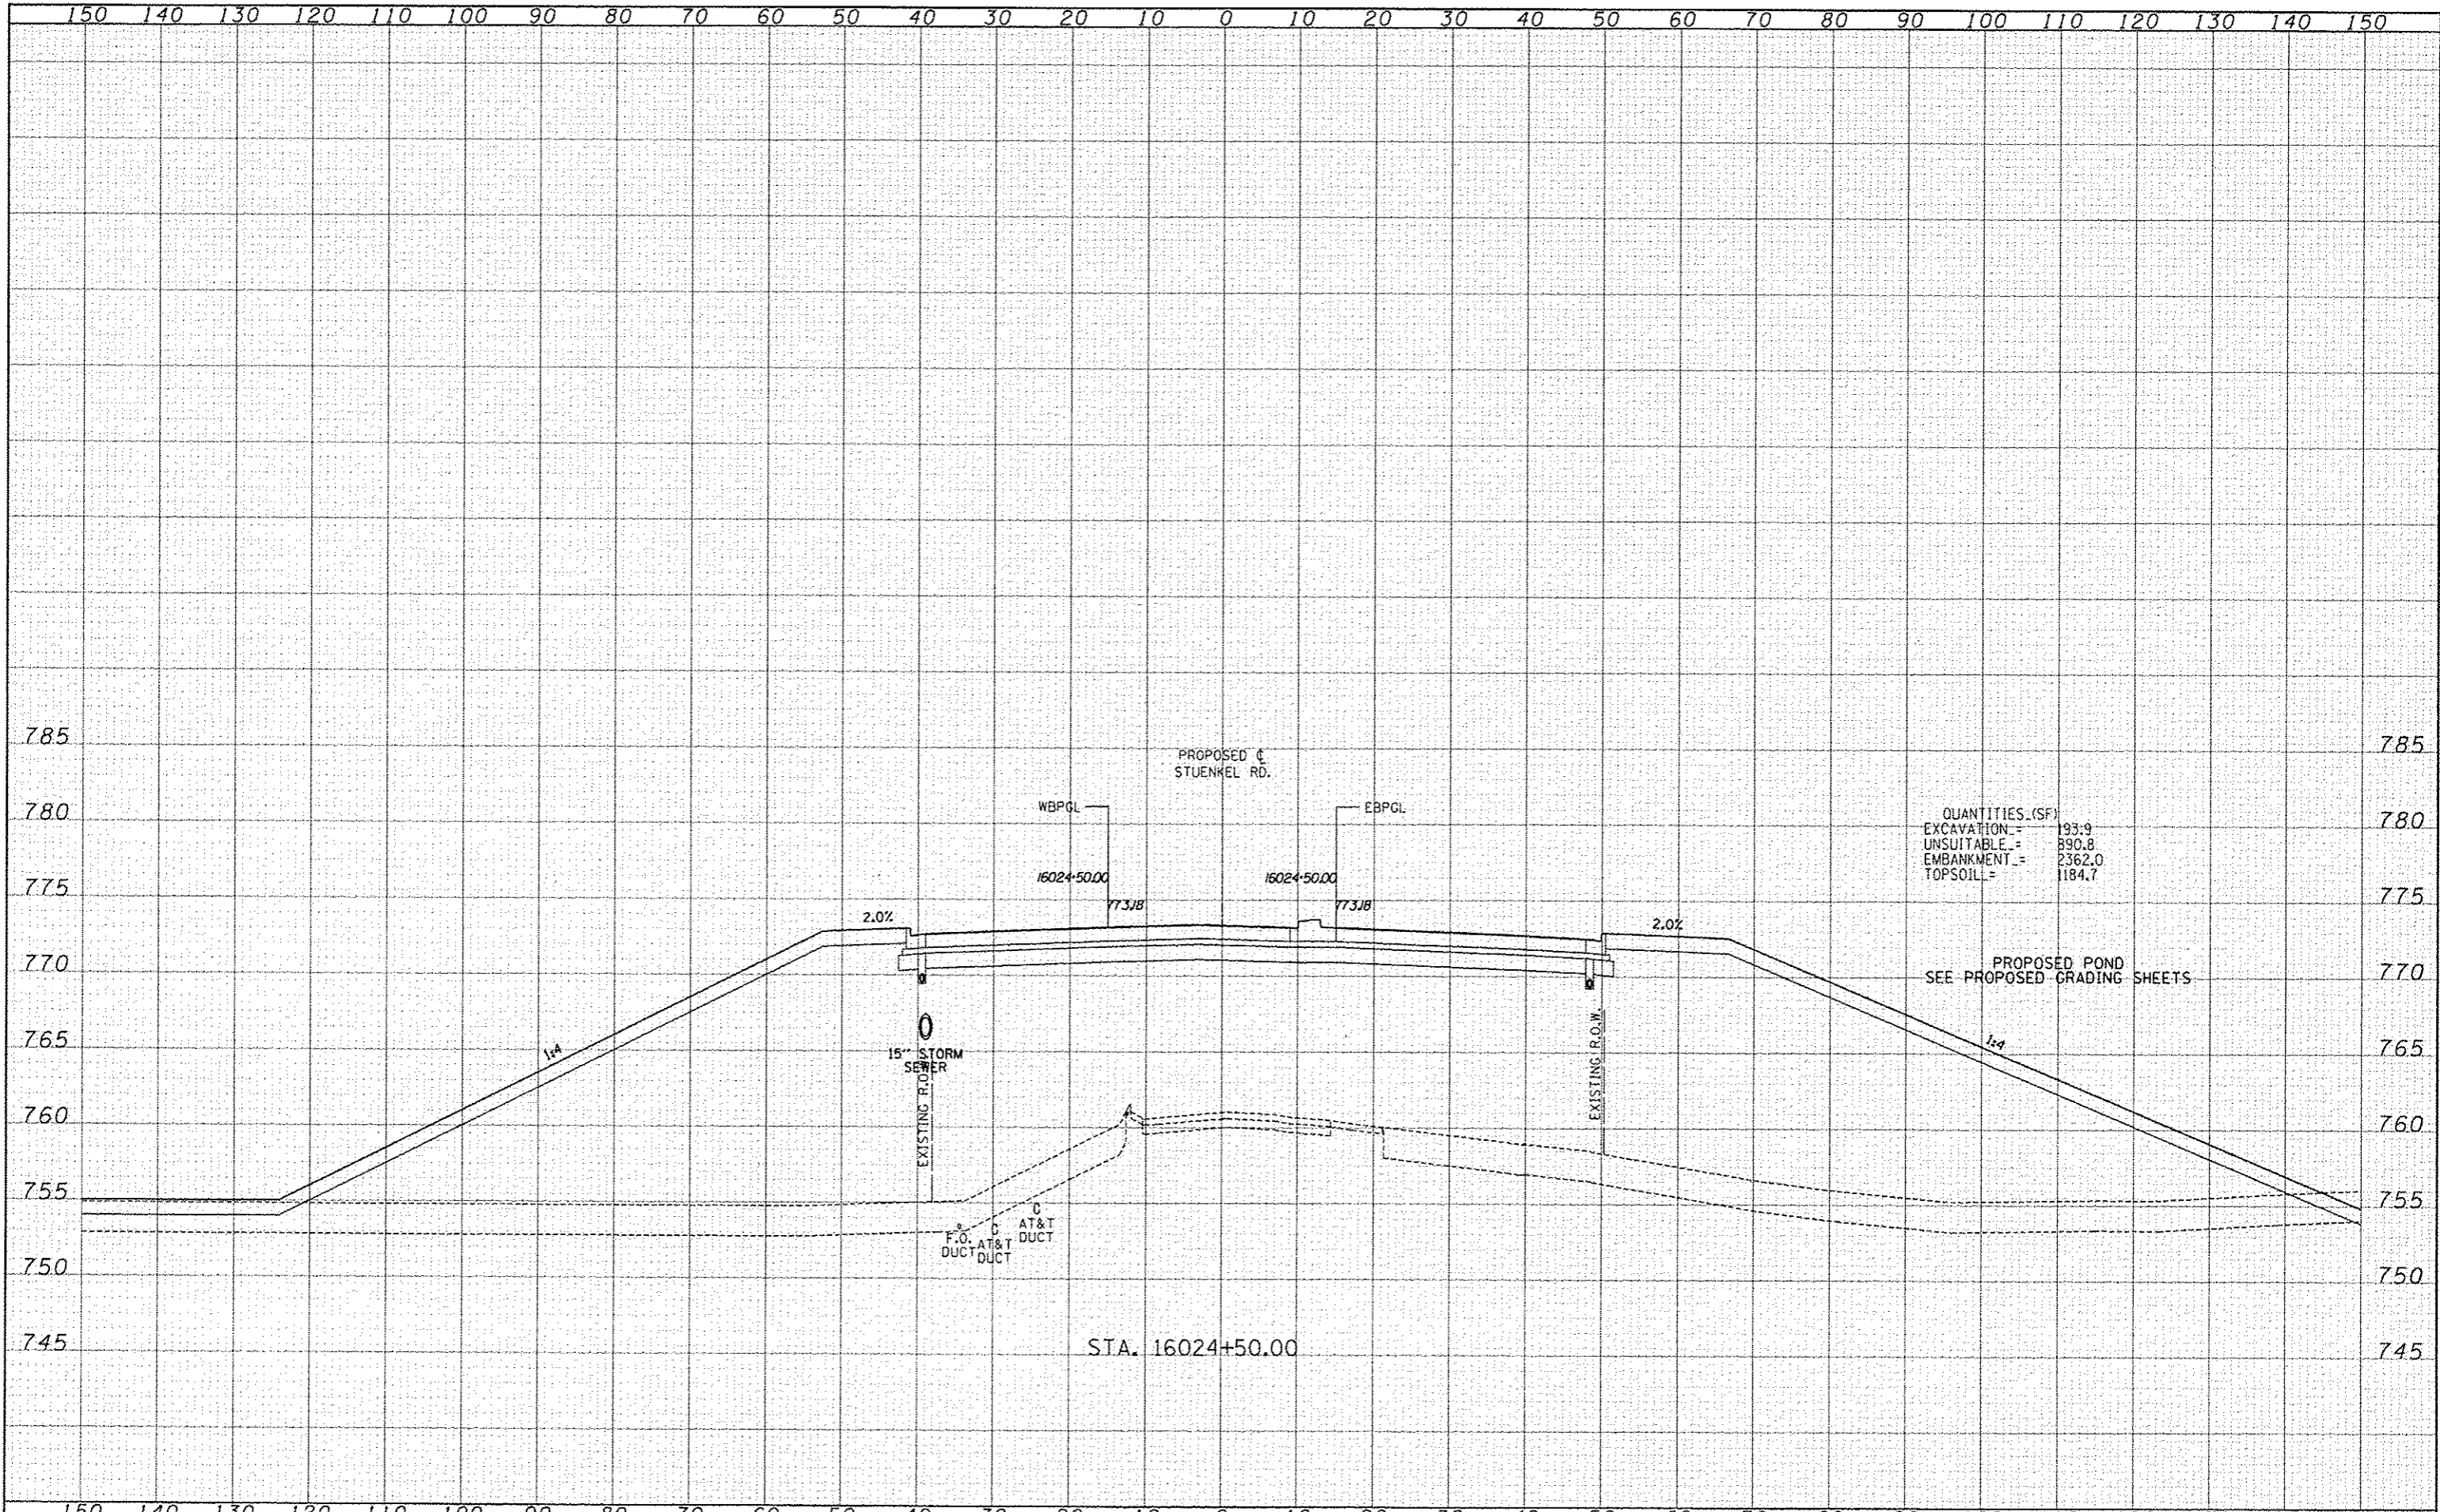

TYLIN INTERNATIONAL	USER NAME	DESIGNED	JDF	REVISED		STATE OF ILLINOIS DEPARTMENT OF TRANSPORTATION	I-57 AT STUENKEL ROAD (NEW INTERCHANGE) PROPOSED STUENKEL ROAD CROSS SECTIONS		F.A.I. RTE.	SECTION	COUNTY	TOTAL SHEETS	SHEET NO.
	PL. OF SCALE	DRAWN	JDF	REVISED			57	99-1HB-RI	WILL	679	440		
	PL. OF DATE	CHECKED	JPM	REVISED		SCALE: 1" = 30'	SHEET NO.	OF SHEETS	STA. 16024+50.00 TO STA. 16024+50.00	FED. ROAD DIST. NO.	ILLINOIS FED. AID PROJECT	CONTRACT NO. 60L69	
		DATE	5/10/2013	REVISED									

P:\67261201-57 @ Stuenkel\Road\3 (Interchange)\3 Stuenkel 50XS 5011.dgn