


DATE	
BY	
FINAL SURVEY	
SUPERVISOR	
NO. OF SHEETS	
NO. OF PAGES	
NO. OF SHEETS CHECKED	

DATE	
BY	
ORIGINAL SURVEY	
SUPERVISOR	
NO. OF SHEETS	
NO. OF PAGES	
NO. OF SHEETS CHECKED	

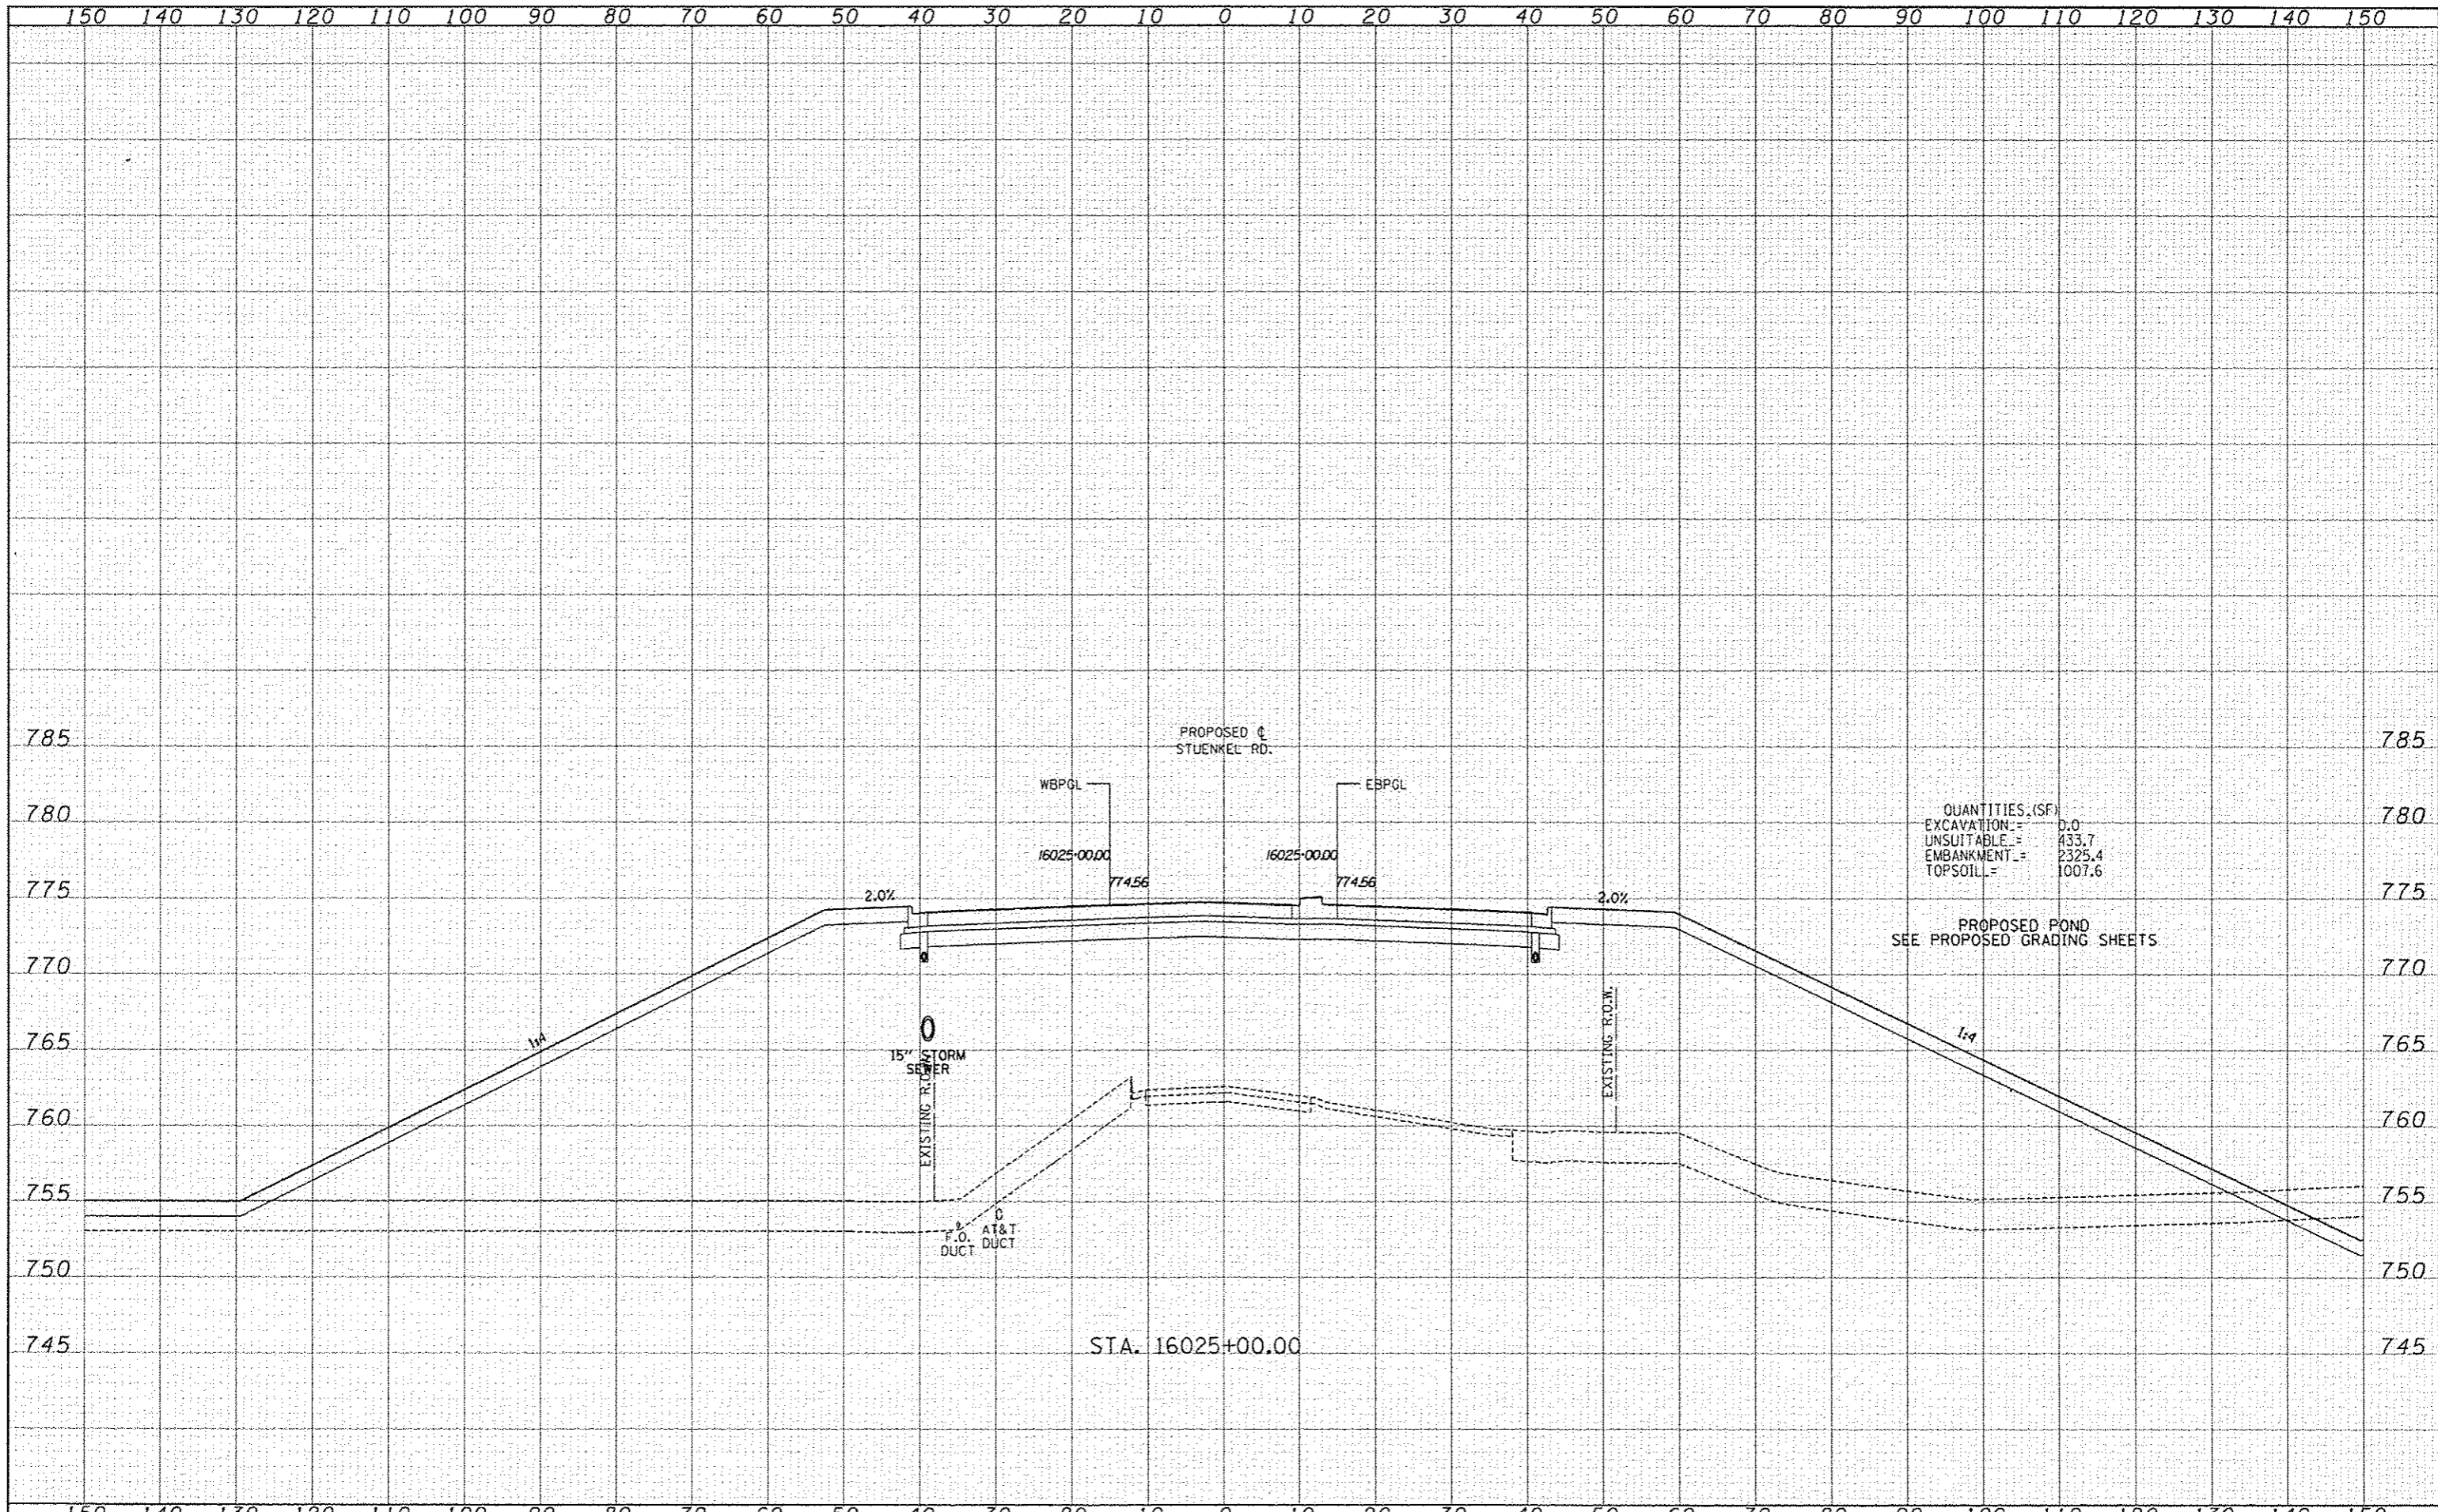

TYLINTERNATIONAL	DESIGNED	JDF	REVISED		STATE OF ILLINOIS DEPARTMENT OF TRANSPORTATION	I-57 AT STUENKEL ROAD (NEW INTERCHANGE) PROPOSED STUENKEL ROAD CROSS SECTIONS		F.A.L. RTE.	SECTION	COUNTY	TOTAL SHEETS	SHEET NO.
	DRAWN	JDF	REVISED			57	99-1HB-R1	WILL	679	442		
	CHECKED	JPM	REVISED					CONTRACT NO. 60L69		ILLINOIS FED. AID PROJECT		
	DATE	5/10/2013	REVISED			SCALE: 1" = 10'	SHEET NO. OF SHEETS	STA. 16025+00.00 TO STA. 16025+00.00				