


DATE	
BY	
FIN.	
SURVEY	
PLOTTED	
NOTE BOOK	
AREAS CHECKED	

DATE	
BY	
FIN.	
SURVEY	
PLOTTED	
NOTE BOOK	
AREAS CHECKED	

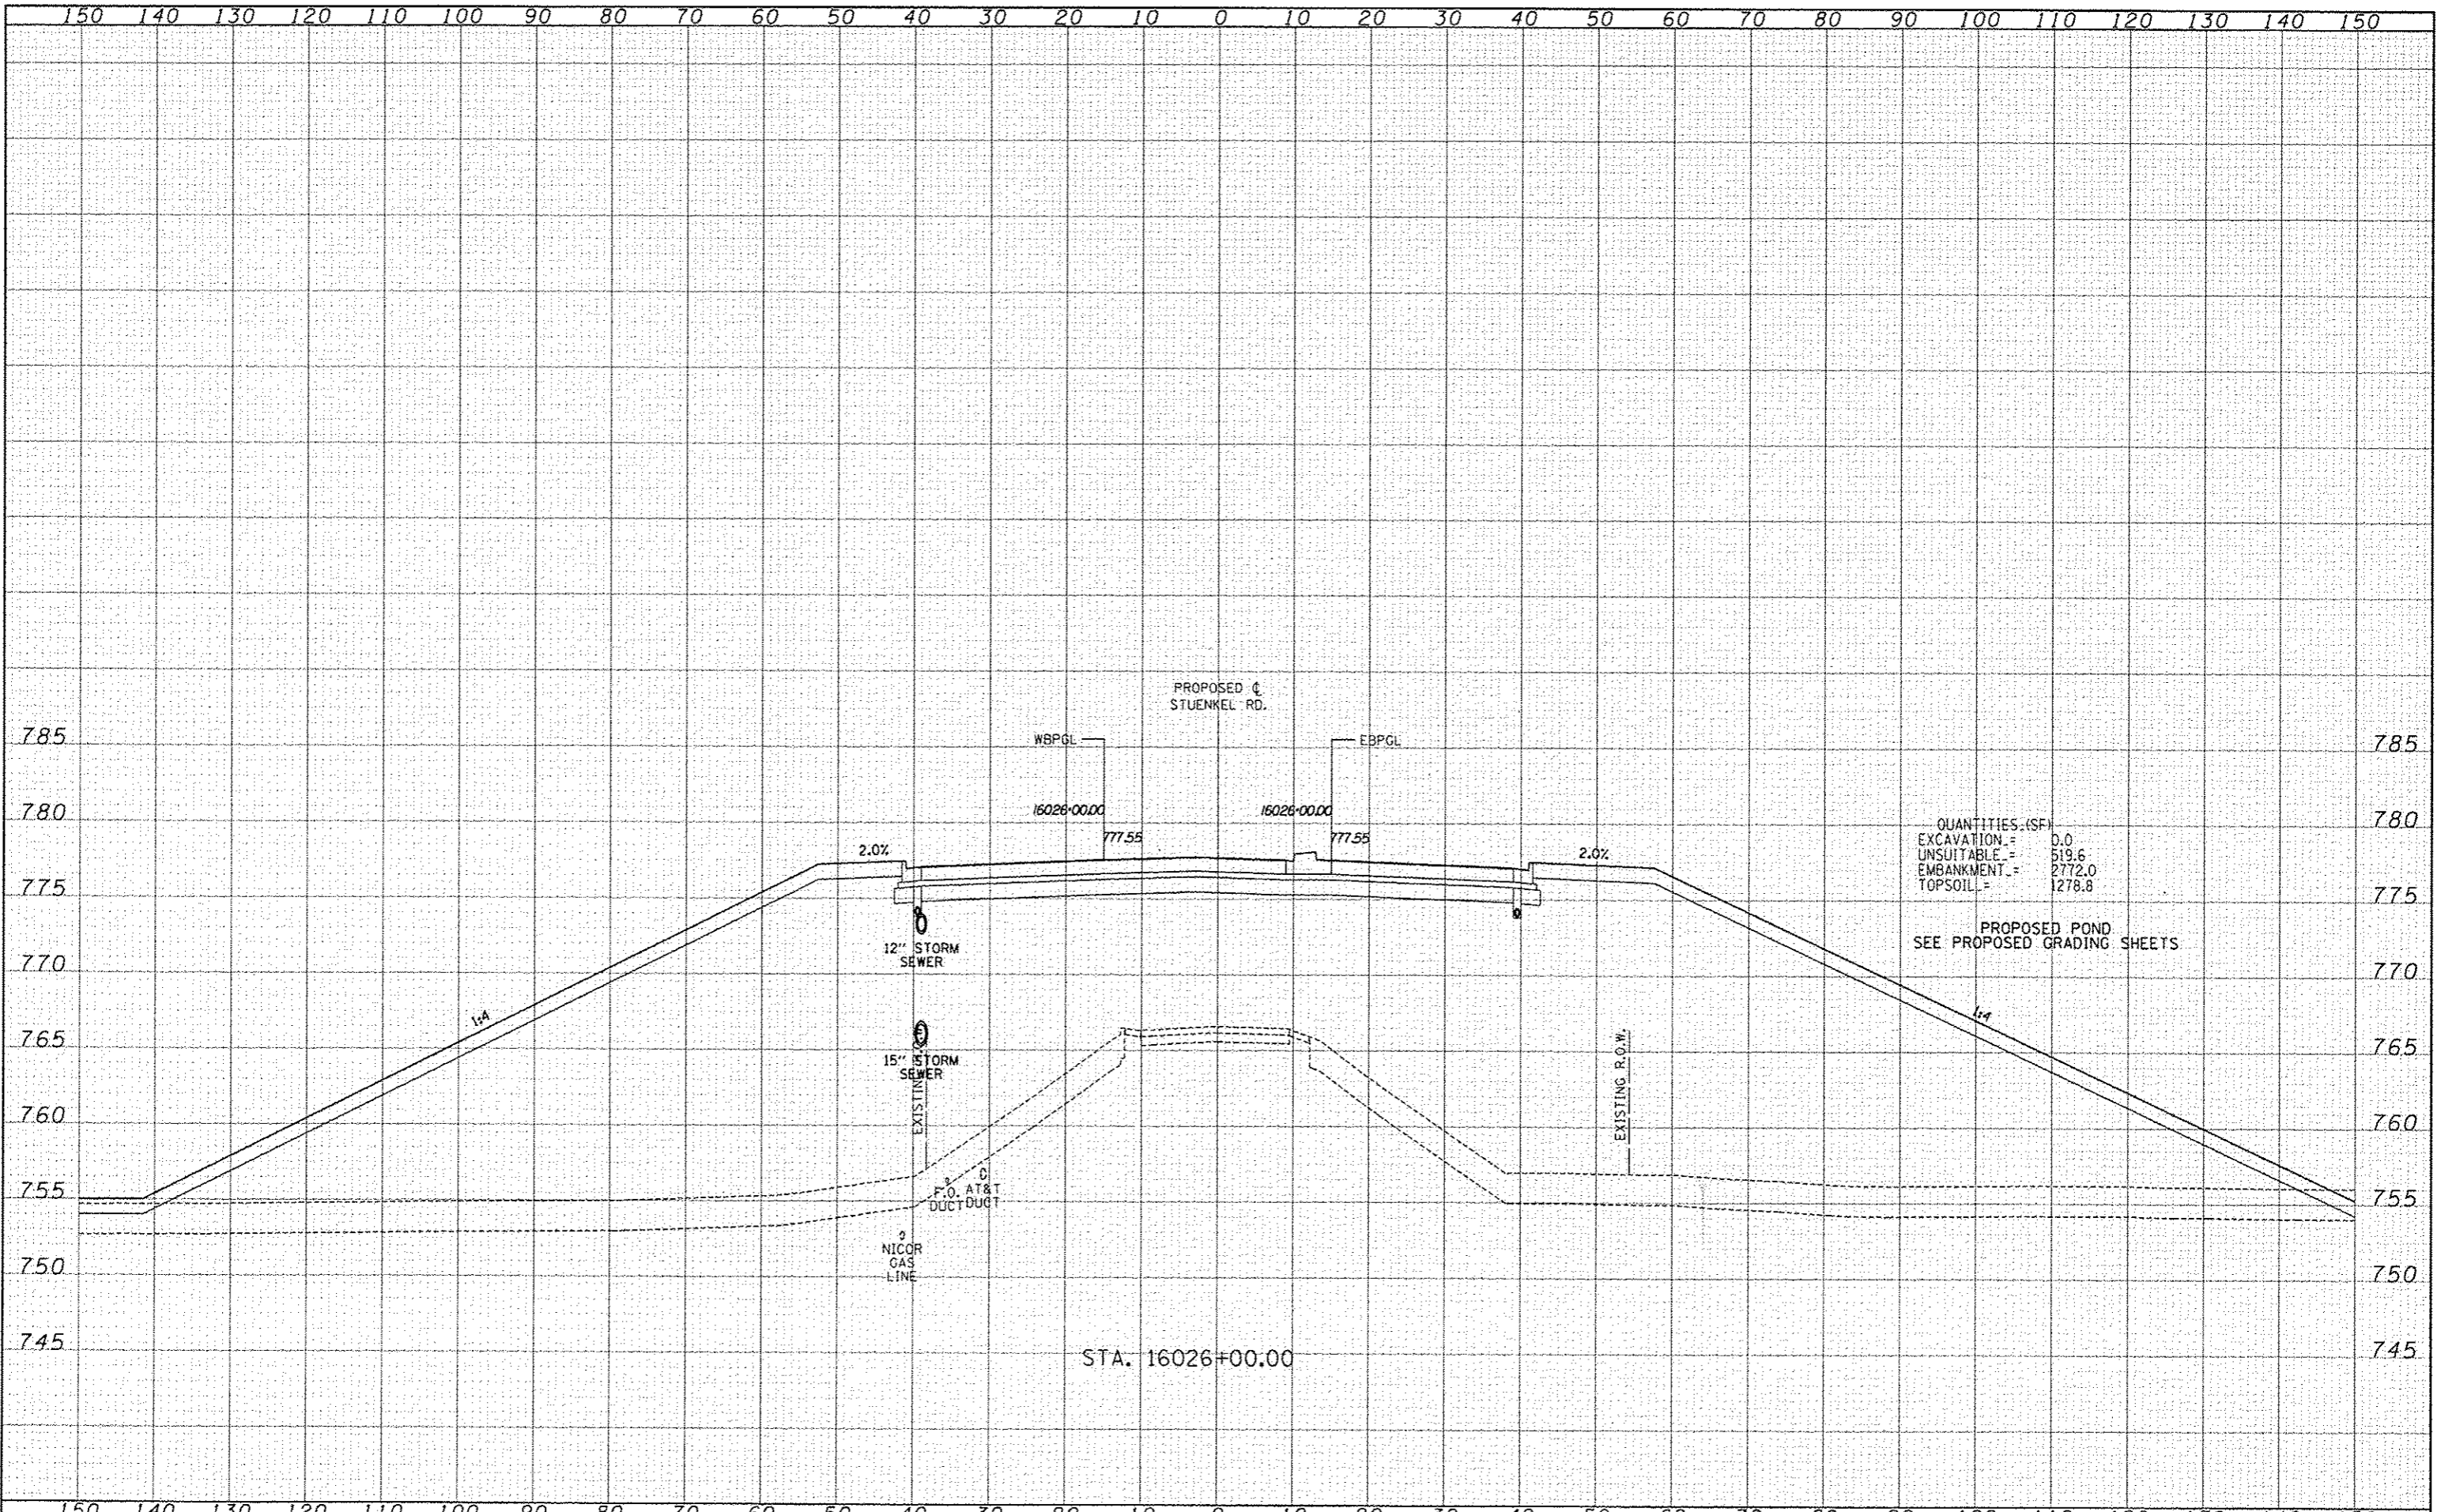

TYLIN INTERNATIONAL	USER NAME	DESIGNED	JDF	REVISED		STATE OF ILLINOIS DEPARTMENT OF TRANSPORTATION	I-57 AT STUENKEL ROAD (NEW INTERCHANGE) PROPOSED STUENKEL ROAD CROSS SECTIONS		F.A.I. RTE.	SECTION	COUNTY	TOTAL SHEETS	SHEET NO.
	PLDT SCALE	DRAWN	JDF	REVISED			57	99-IHB-R1	WILL	679	444		
	PLDT DATE	CHECKED	JPM	REVISED		SCALE: 1" = 80'	SHEET NO.	OF	SHEETS	STA. 16026+00.00 TO STA. 16026+00.00	FED. ROAD DIST. NO.	ILLINOIS FED. AID PROJECT	CONTRACT NO. 60L69
		DATE	5/10/2013	REVISED									

P:\6261201_57 @ Stuenkel\Road\1_30\interchange\NO.3 Stuenkel_50X7.50H.dgn